


TITLE	BASEMENT-LOCKER PLAN
SCALE	NTS
DATE ISSUED	17-09-2025
DRAWING NO	I-AH-2502-001
REVISION NO	---

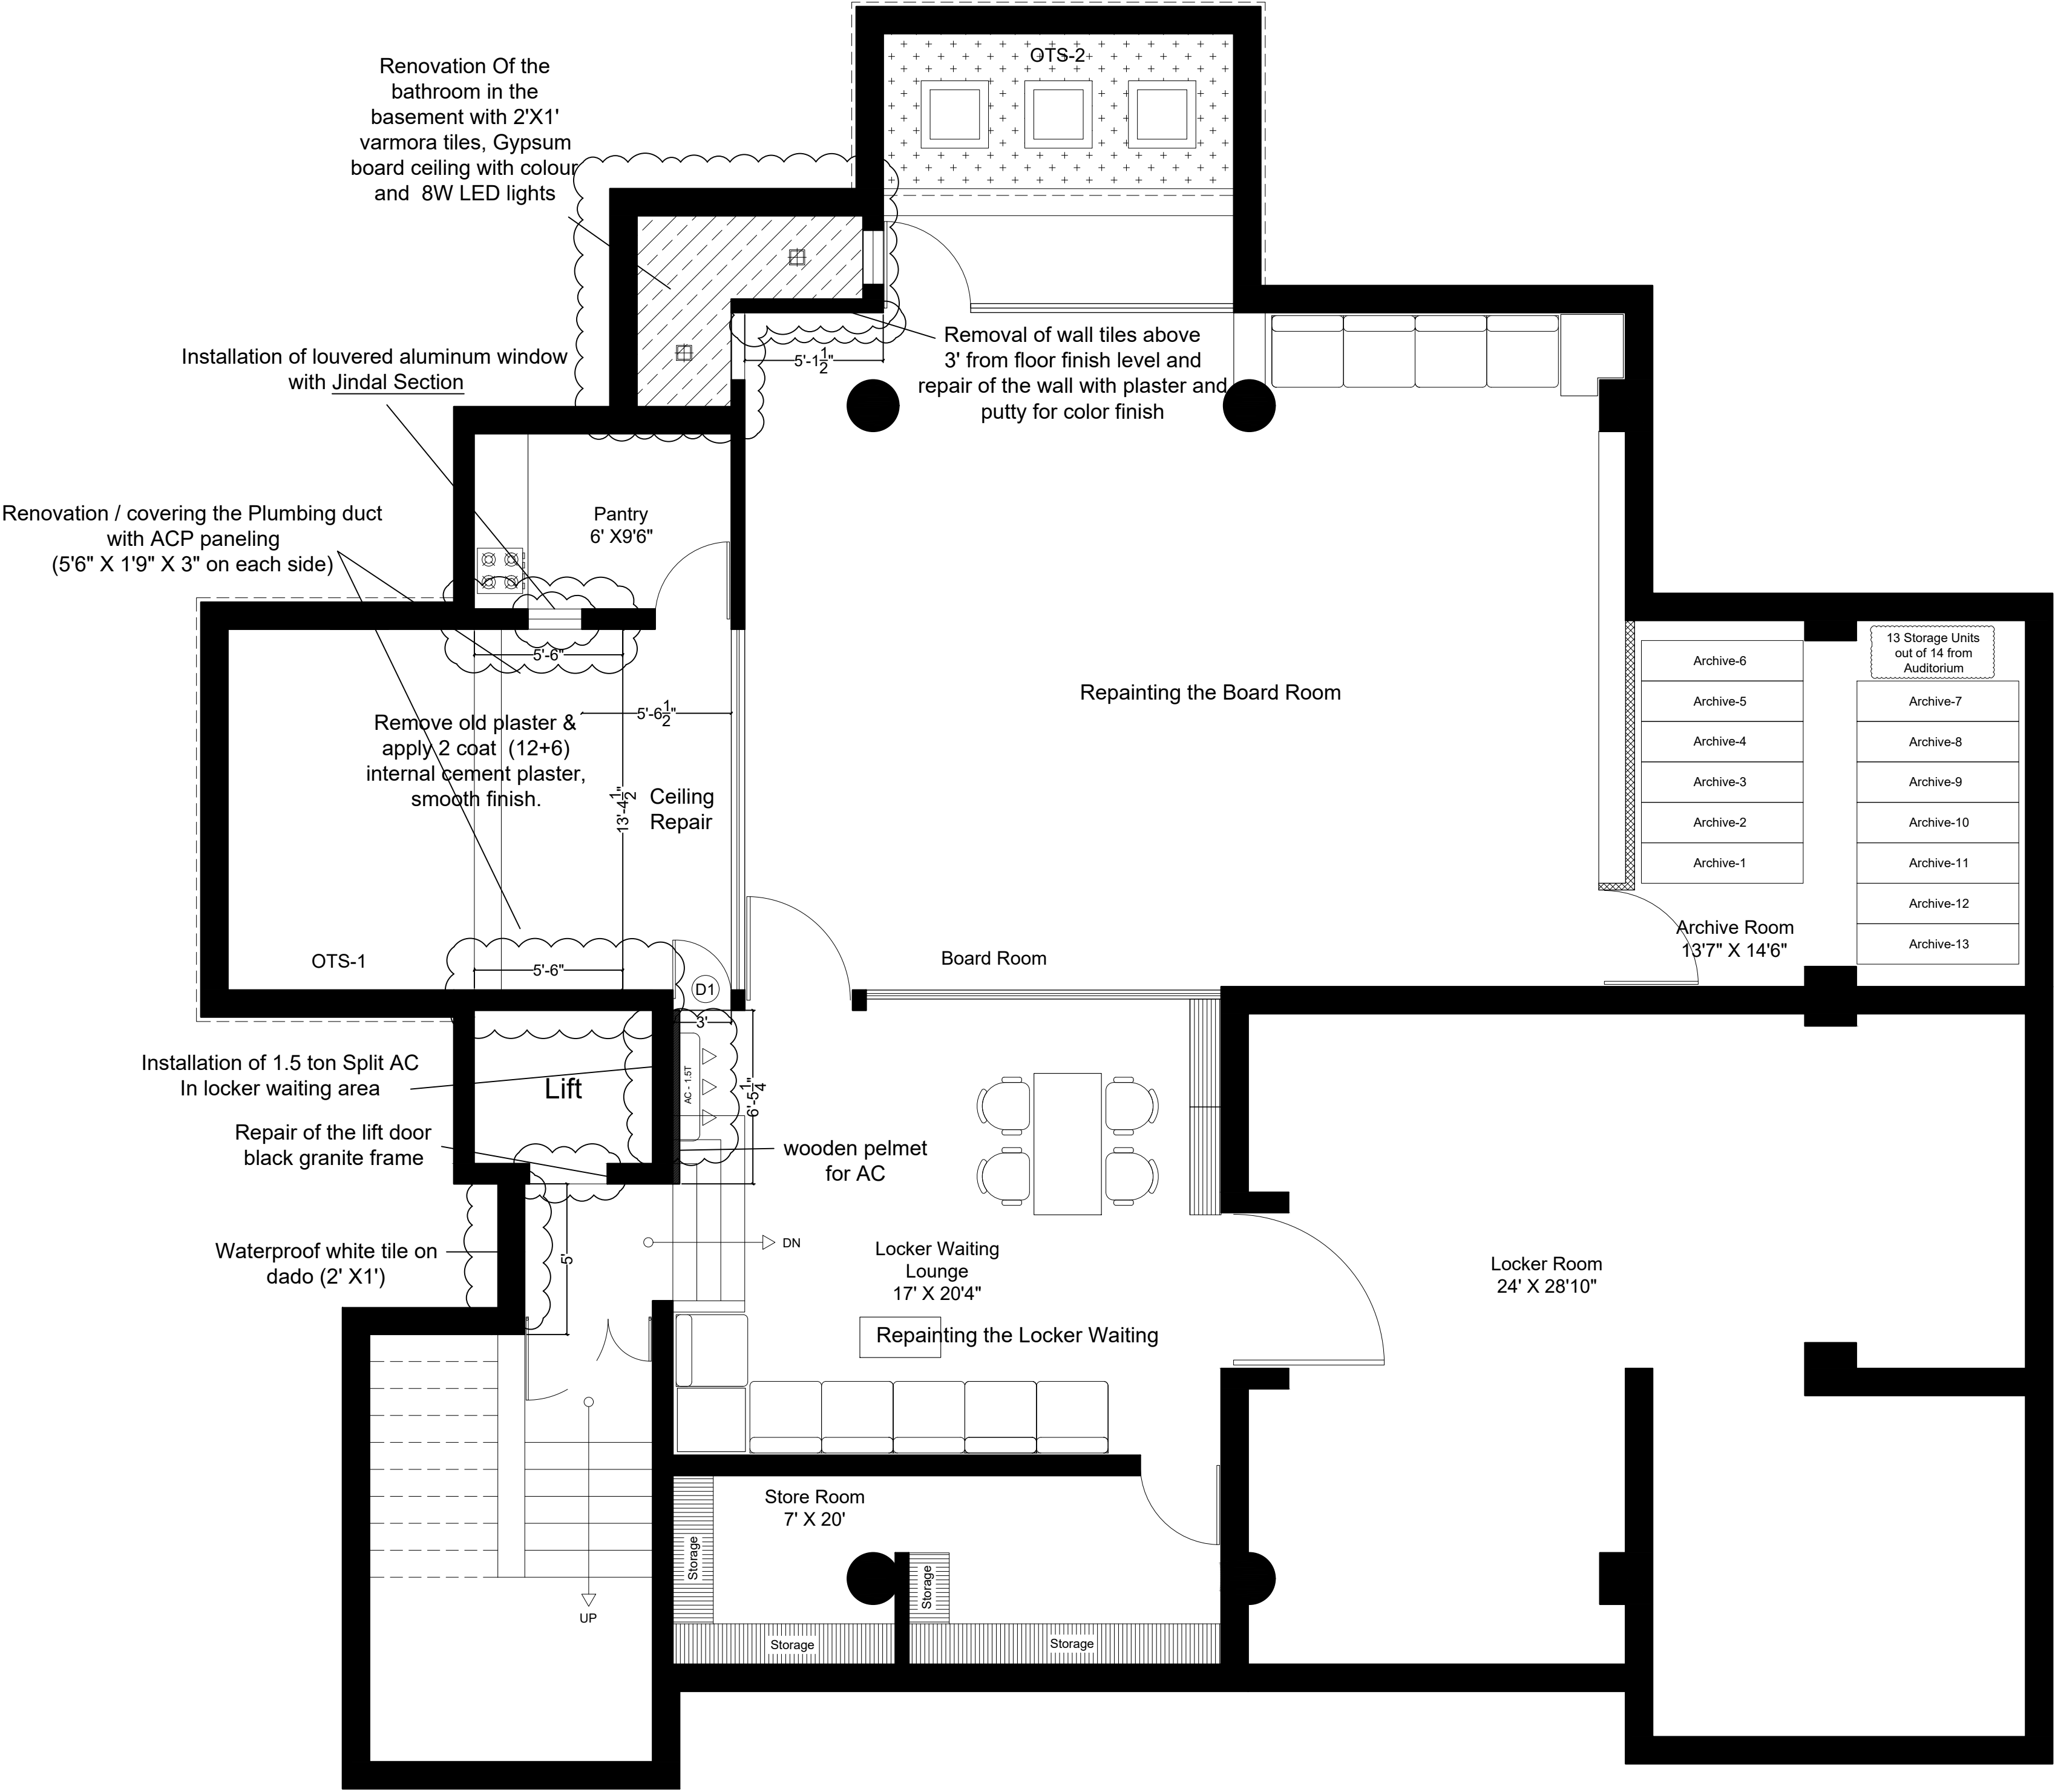


PROJECT: BRANCH
RAJKOT NAGRIK SAHKARI BANK

LOCATION: MITHAKHALI,
AHMEDABAD




GROUND FLOOR
PARKING LEVEL

TITLE	GROUND FLOOR-PARKING PLAN
SCALE	NTS
DATE ISSUED	17-09-2025
DRAWING NO	I-AH-2502-002
REVISION NO	---

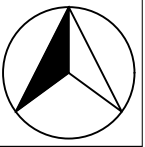


PROJECT: BRANCH
RAJKOT NAGRIK SAHKARI BANK
LOCATION: MITHAKHALI,
AHMEDABAD

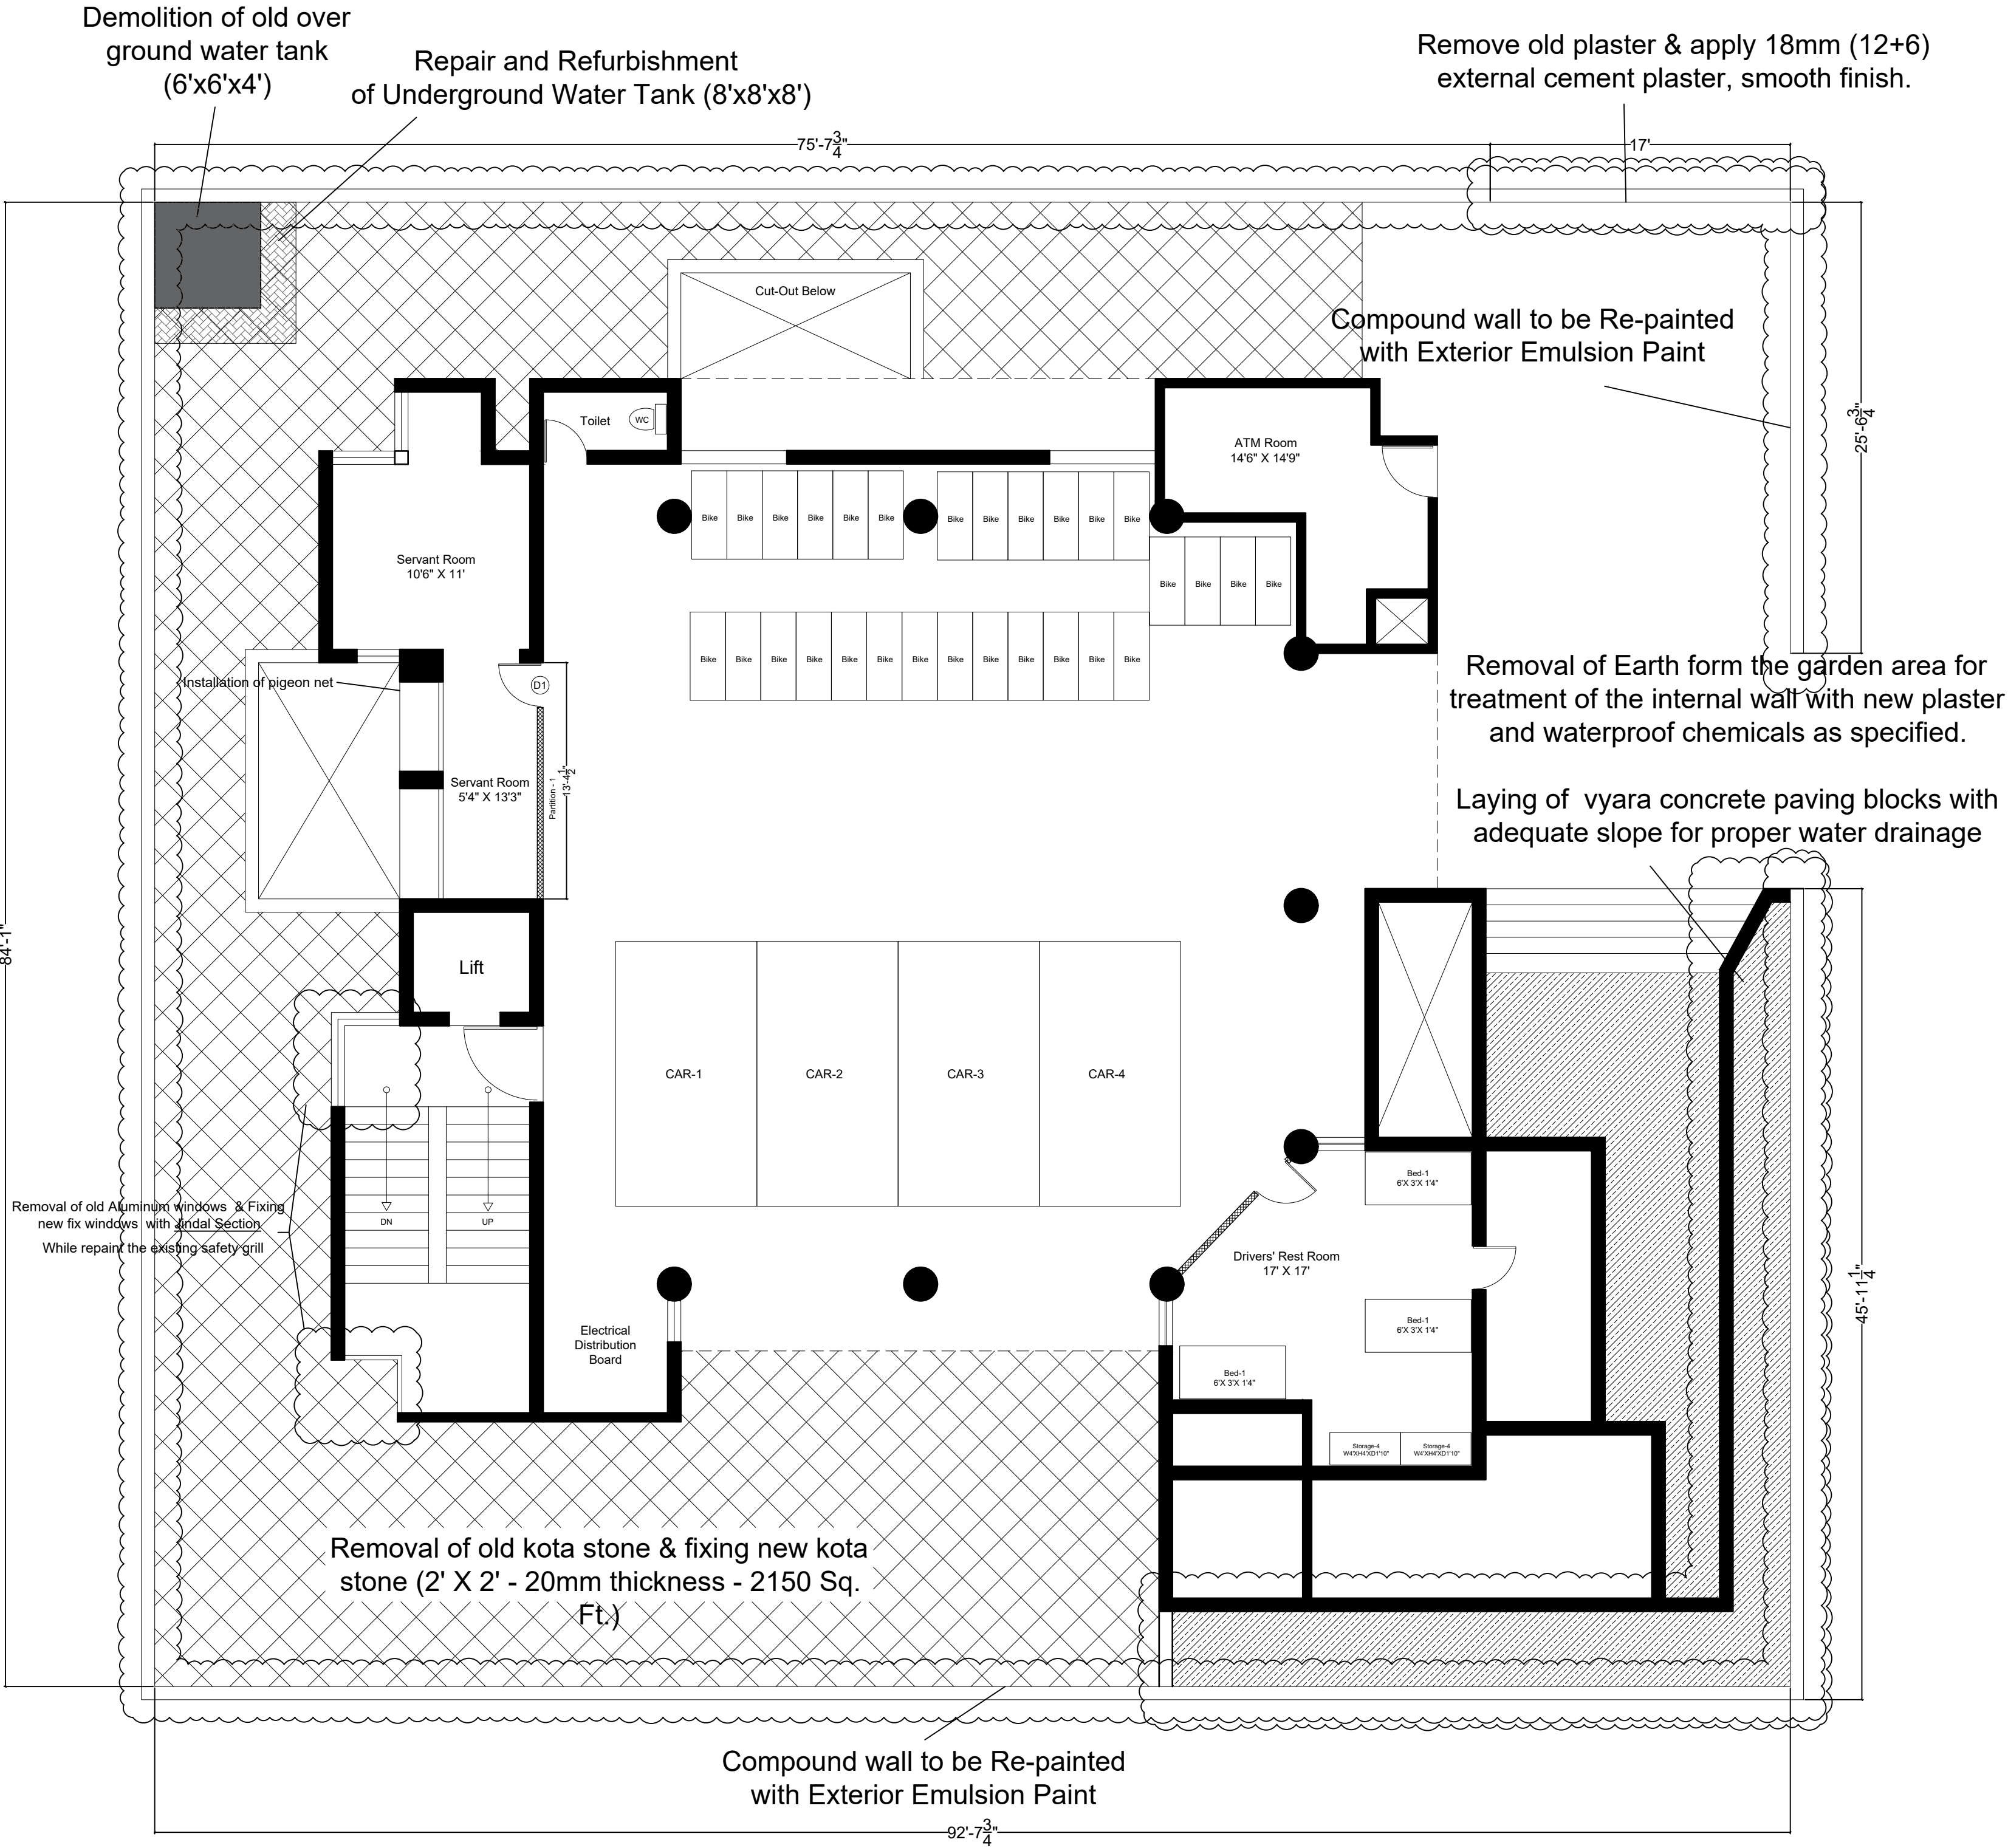

BANKING HALL
FIRST FLOOR


TITLE	LAYOUT-FIRST-FLOOR
SCALE	NTS
DATE ISSUED	17-09-2025
DRAWING NO	I-AH-2502-003
REVISION NO	---

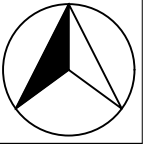

PROJECT: BRANCH
RAJKOT NAGRIK SAHKARI BANK
LOCATION: MITHAKHALI,
AHMEDABAD


24 FRAMES

704, MAPLE GREEN , NEAR SHILAJ CIRCLE
AHMEDABAD 380059
Mobile: +91 85113 11117
E-mail us at: toosiddharth@gmail.com

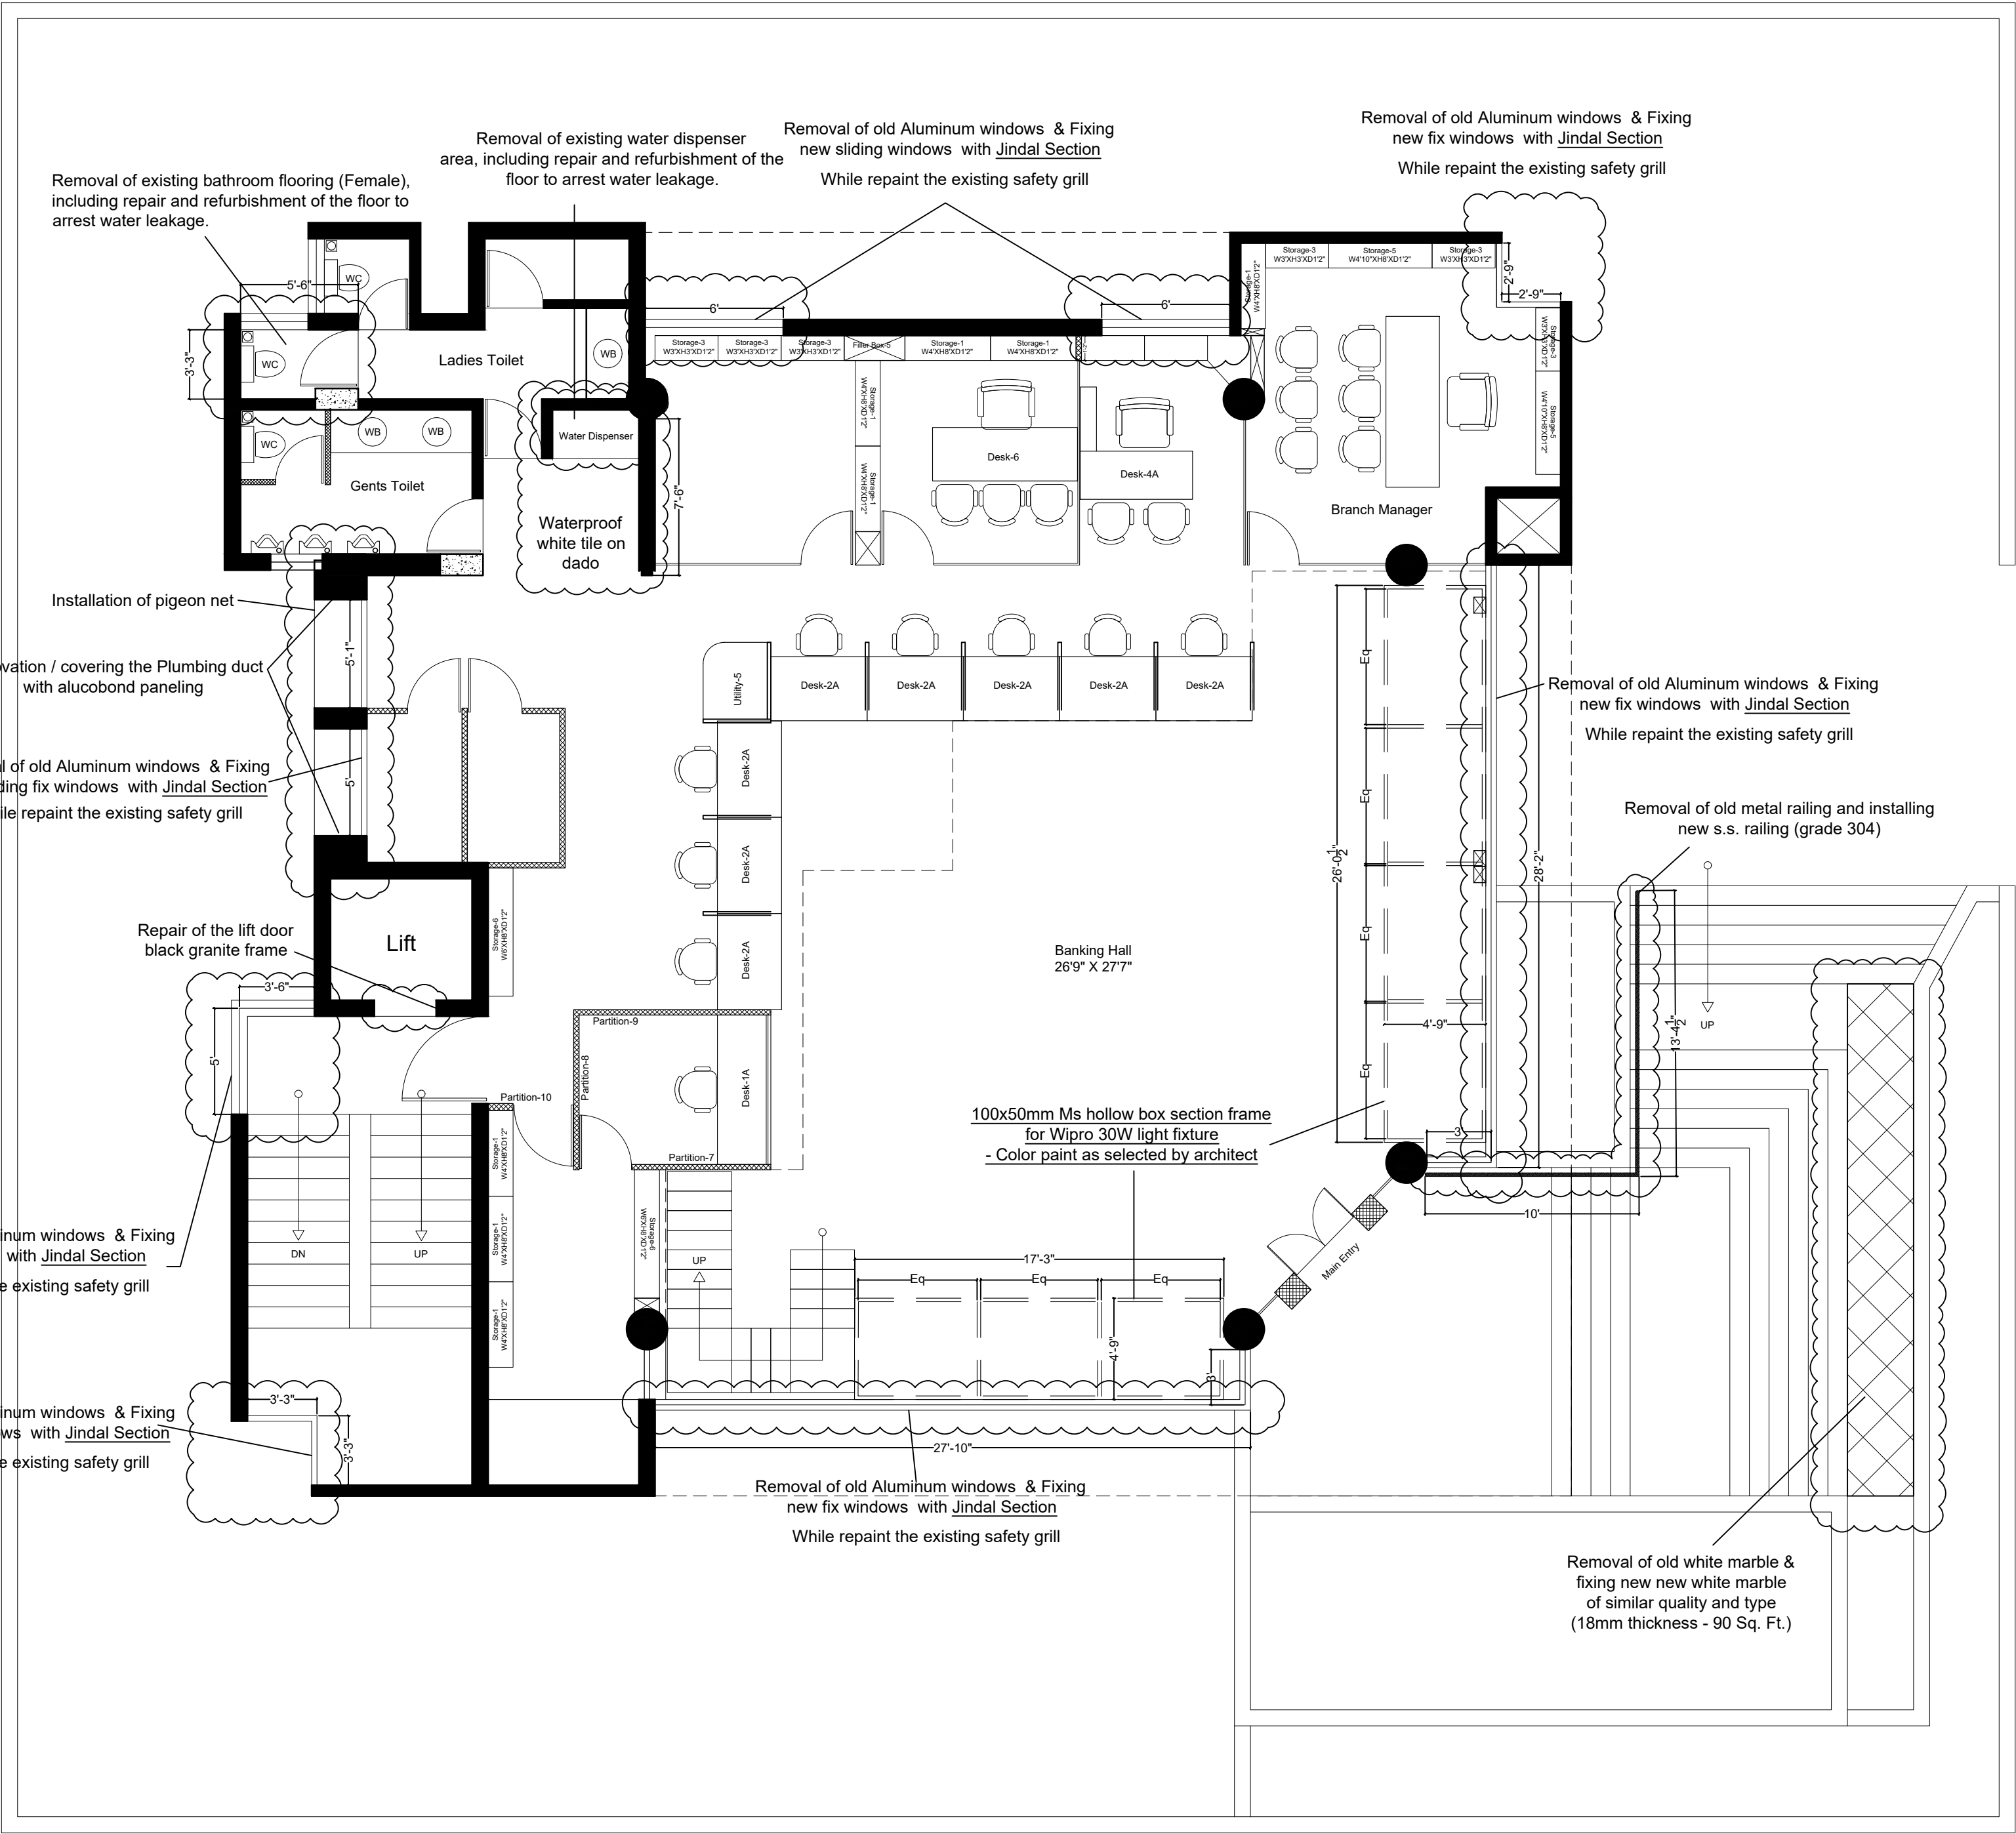

MEZZANINE FLOOR


TITLE	MEZZANINE FLOOR PLAN
SCALE	NTS
DATE ISSUED	17-09-2025
DRAWING NO	I-AH-2502-004
REVISION NO	---

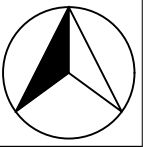

PROJECT: BRANCH
RAJKOT NAGRIK SAHKARI BANK
LOCATION: MITHAKHALI,
AHMEDABAD


24 FRAMES

704, MAPLE GREEN , NEAR SHILAJ CIRCLE
AHMEDABAD 380059
Mobile: +91 85113 11117
E-mail us at: toosiddharth@gmail.com

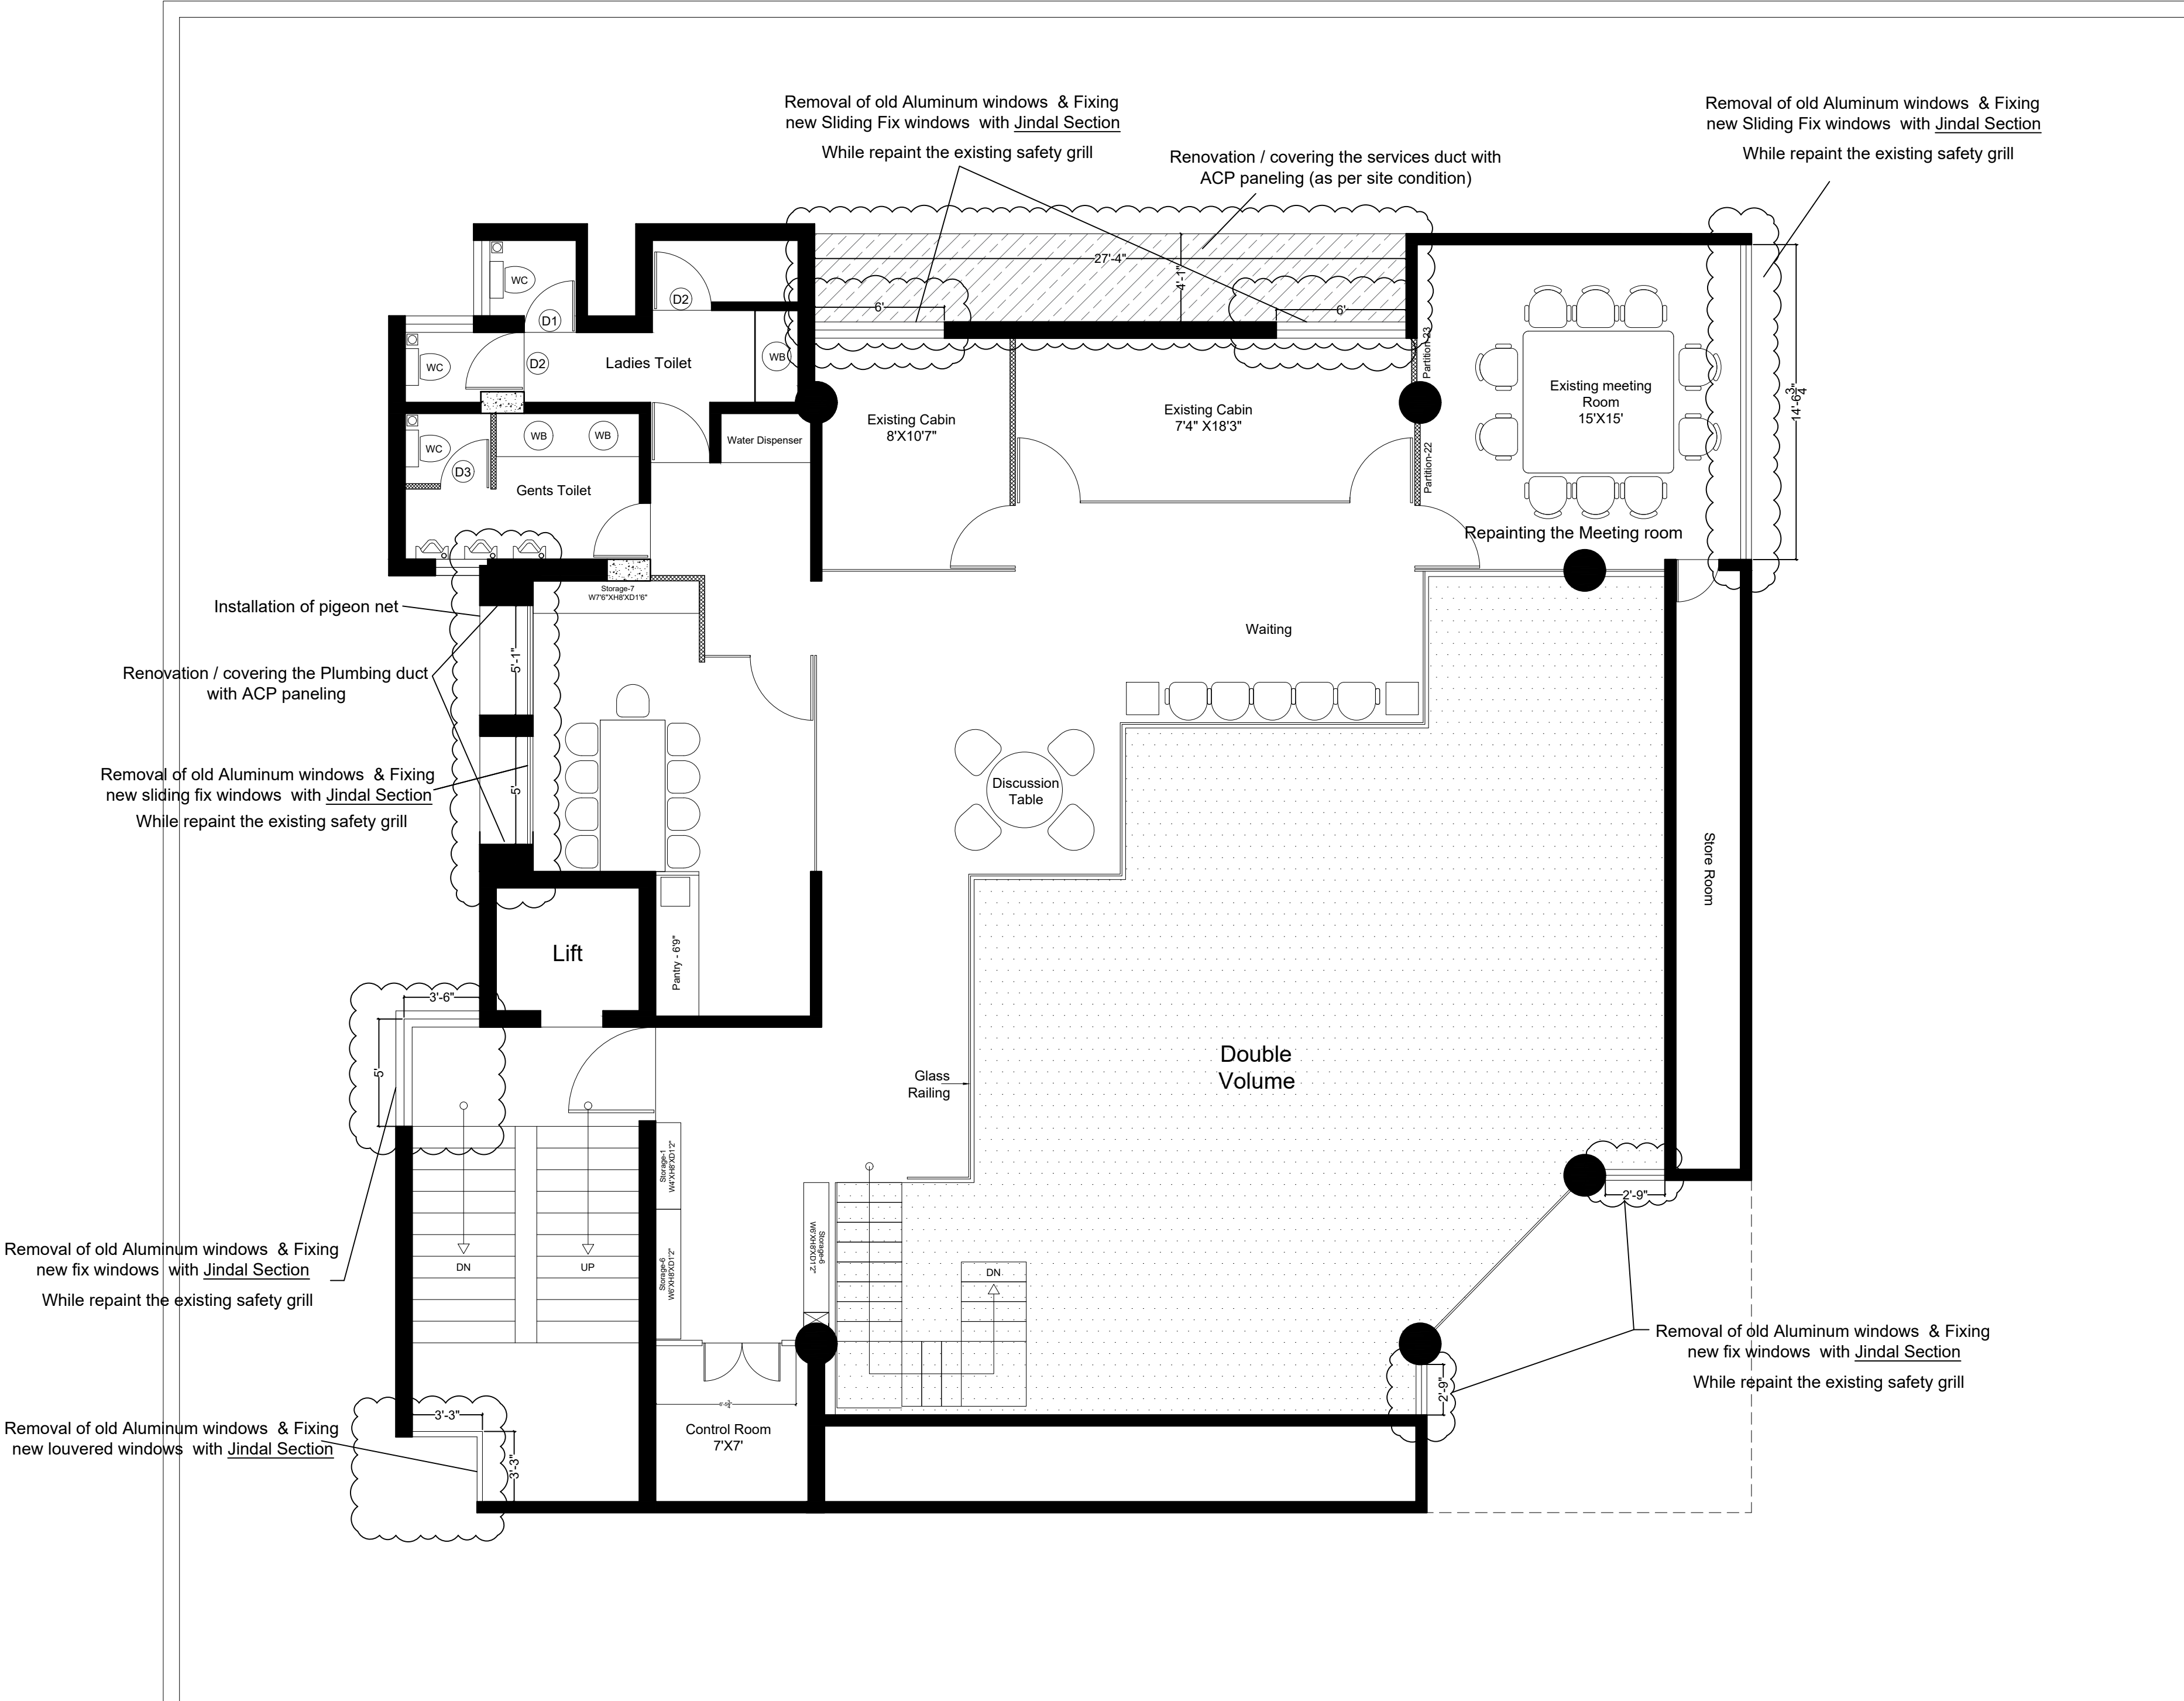

CONFERENCE HALL
SECOND FLOOR


TITLE	SECOND FLOOR PLAN
SCALE	NTS
DATE ISSUED	17-09-2025
DRAWING NO	I-AH-2502-005
REVISION NO	---

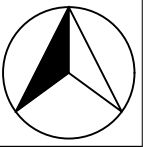

PROJECT: BRANCH
RAJKOT NAGRIK SAHKARI BANK
LOCATION: MITHAKHALI,
AHMEDABAD

24 FRAMES

704, MAPLE GREEN , NEAR SHILAJ CIRCLE
AHMEDABAD 380059
Mobile: +91 85113 11117
E-mail us at: toosiddharth@gmail.com

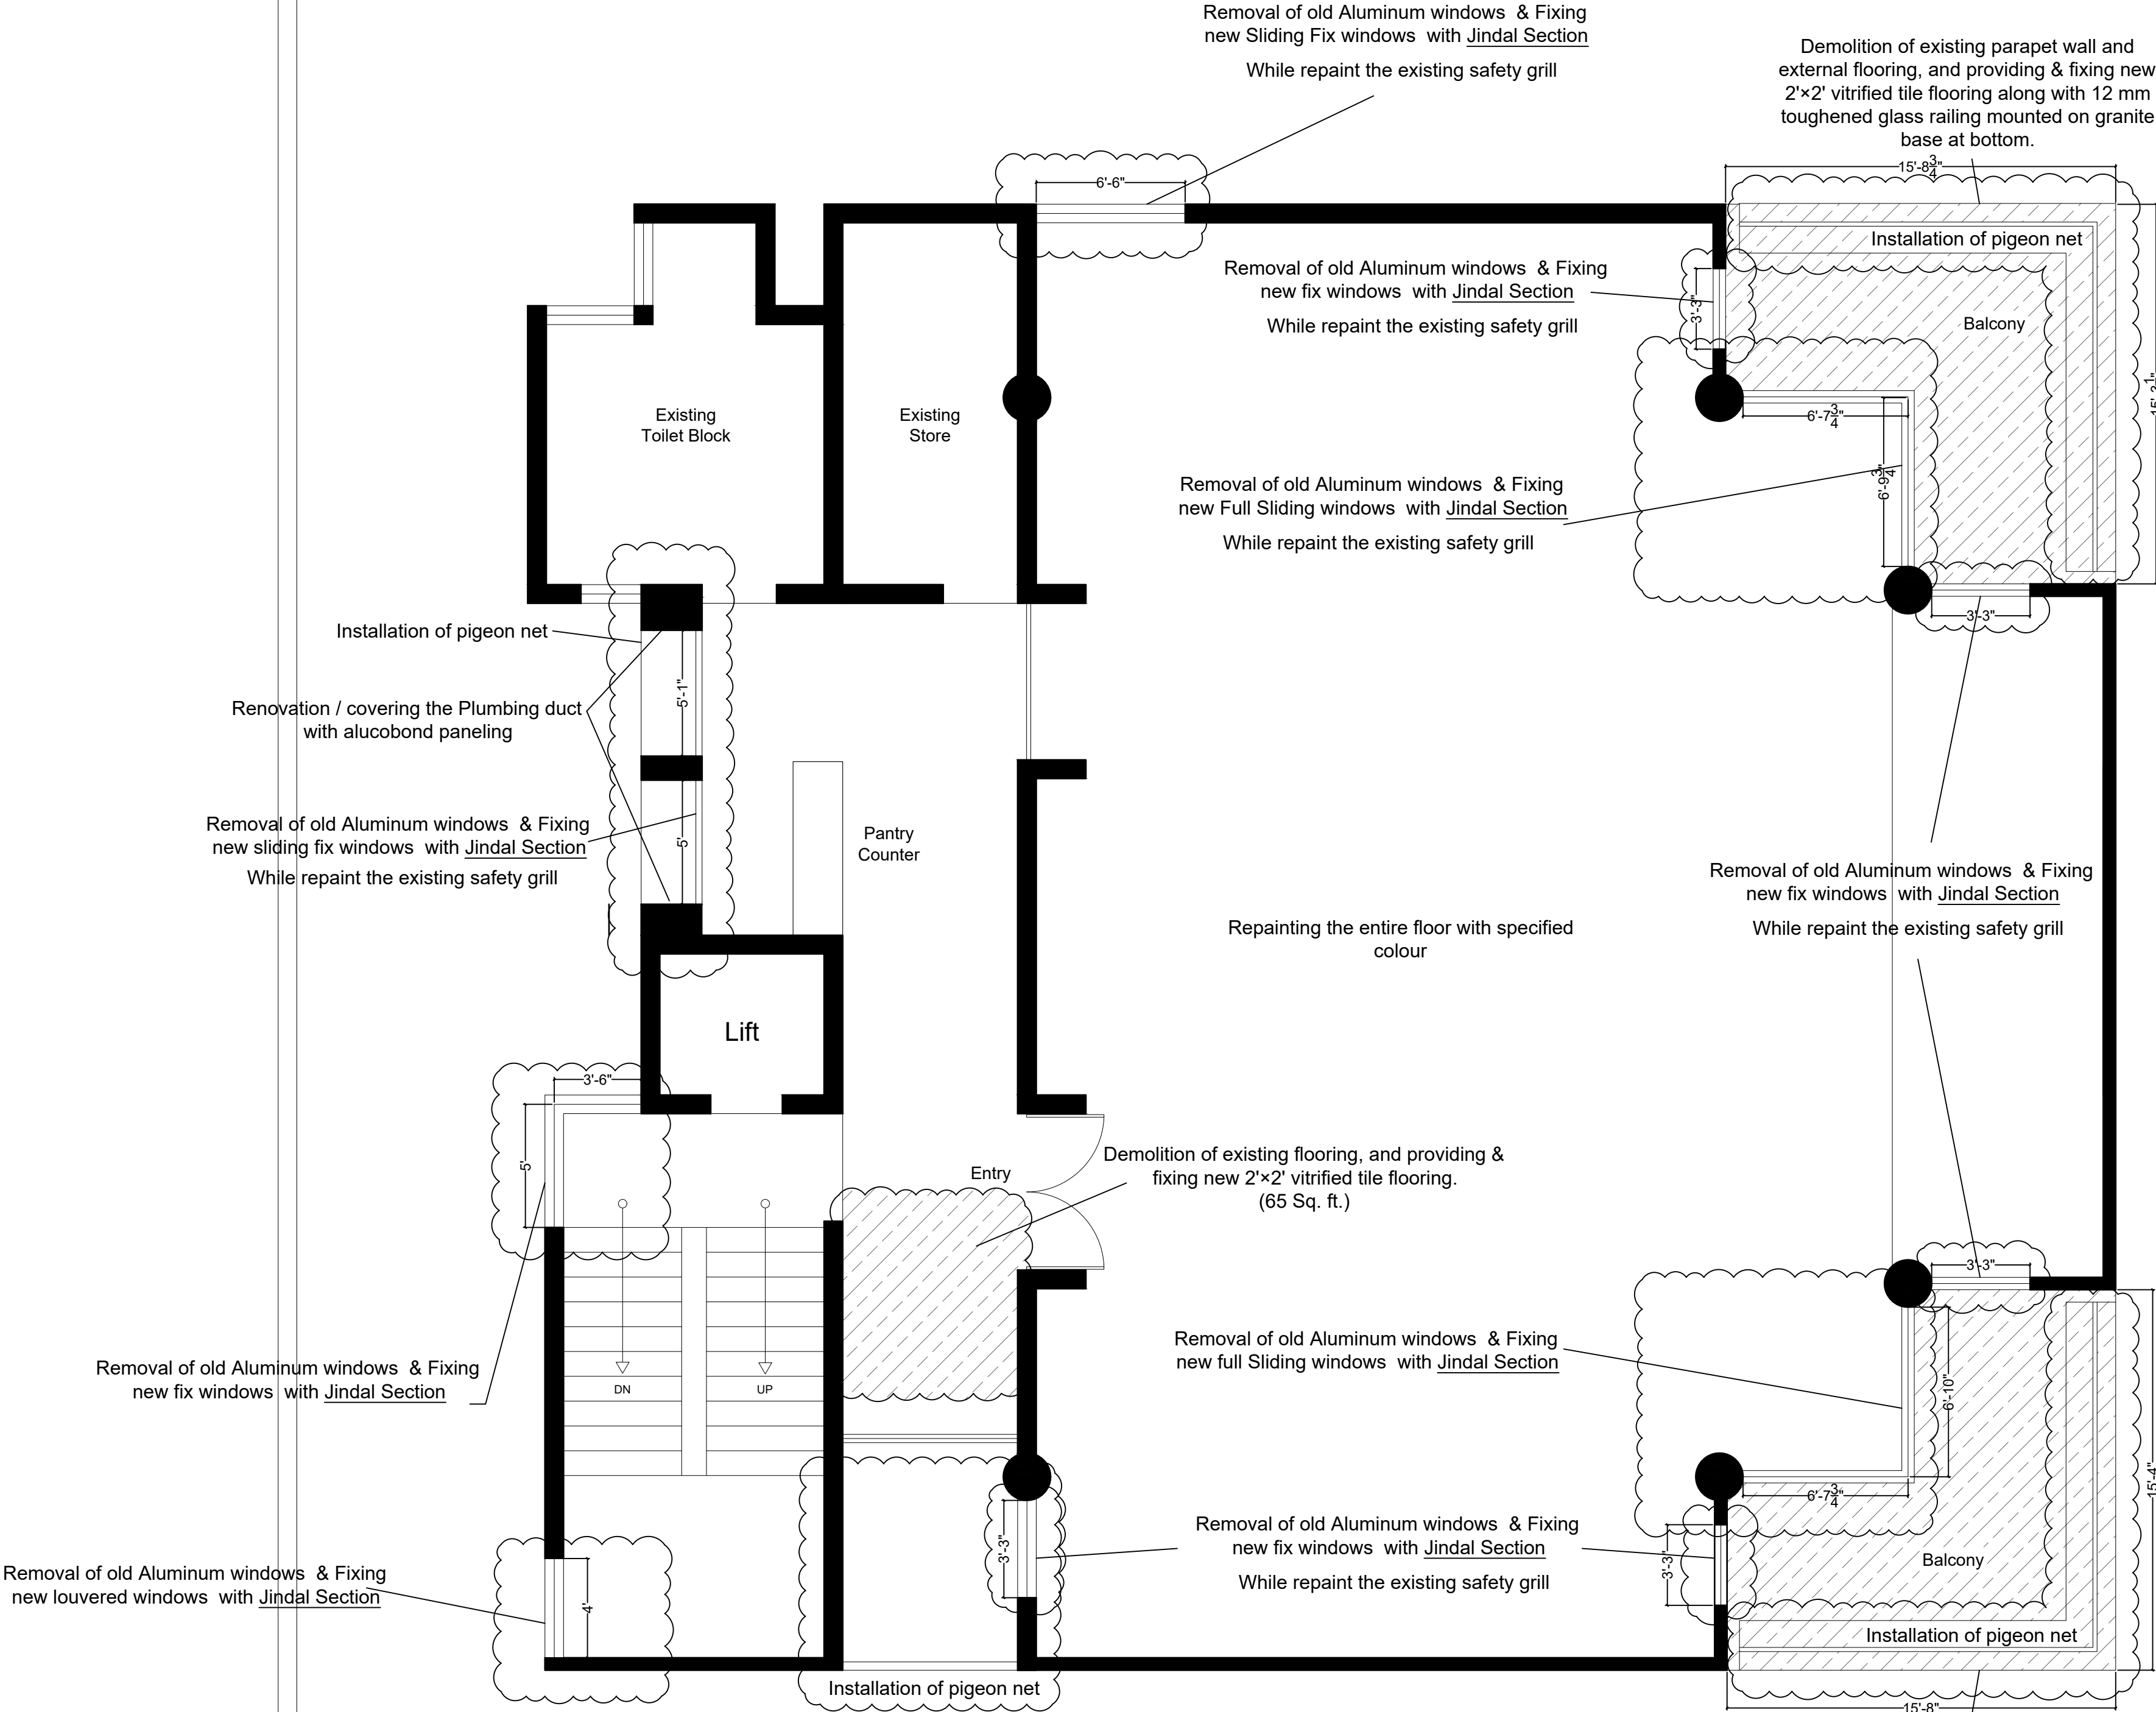

GENERAL NOTES:
ANY MATERIAL IN THE FORM OF DESIGN, DRAWINGS, TEXT, IMAGES ARE FORBIDDEN FROM BEING REPRODUCED, REDISTRIBUTED OR RESOLD IN ANY FORM WITHOUT PERMISSION OF THE ARCHITECTS. (SUBJECT TO ©)
1. ALL DIMENSIONS ARE GIVEN IN feet & DIMENSIONS TO BE CHECKED ON SITE.
2. ALL DRAWINGS MUST BE READ INCONJUNCTION WITH PROVIDED SCHEDULES.
3. ALL FLOOR LEVELS (if any) GIVEN IN DRAWINGS REFER TO FINISHED FLOOR
4. ANY DISCREPENCY BETWEEN DRAWINGS LEVELS, OR ANY OTHER ITEMS SHOULD BE BROUGHT TO THE NOTICE OF DESIGNER FOR CLARIFICATION PRIOR TO FINAL CONSTRUCTION.

LEGEND | SCHEDULE :

ALL FLOORS

TITLE	TYPICAL ALUMINUM WINDOWS
SCALE	NTS
DATE ISSUED	17-09-2025
DRAWING NO	I-AH-2502-101
REVISION NO	---




PROJECT: BRANCH
RAJKOT NAGRIK SAHKARI BANK


LOCATION: MITHAKHALI,
AHMEDABAD

24 FRAMES


704, MAPLE GREEN , NEAR SHILAJ CIRCLE
AHMEDABAD 380059
Mobile: +91 85113 11117
E-mail us at: toosiddharth@gmail.com

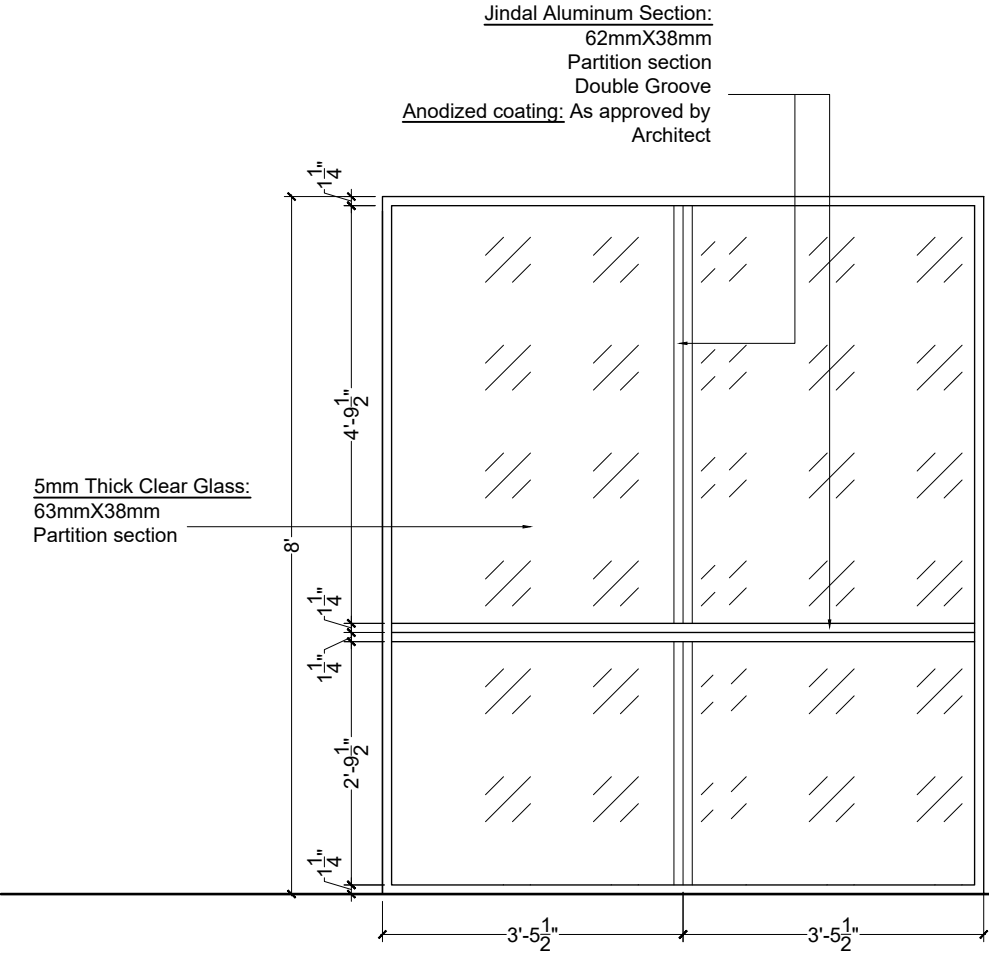


Typical Fix Aluminum clear glass Window
(8 ft Height - width will vary with place of installation)

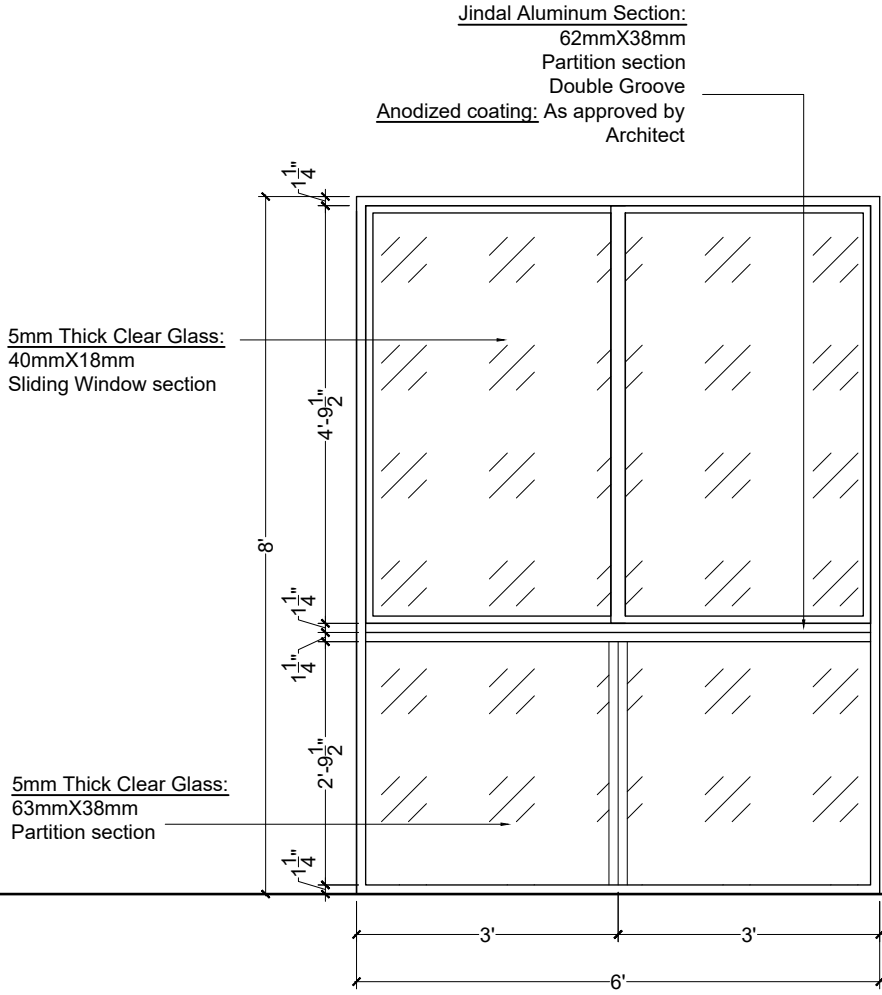


Typical 2 track Sliding aluminum on top
and fix at the bottom part of window with
clear glass (8' Height)

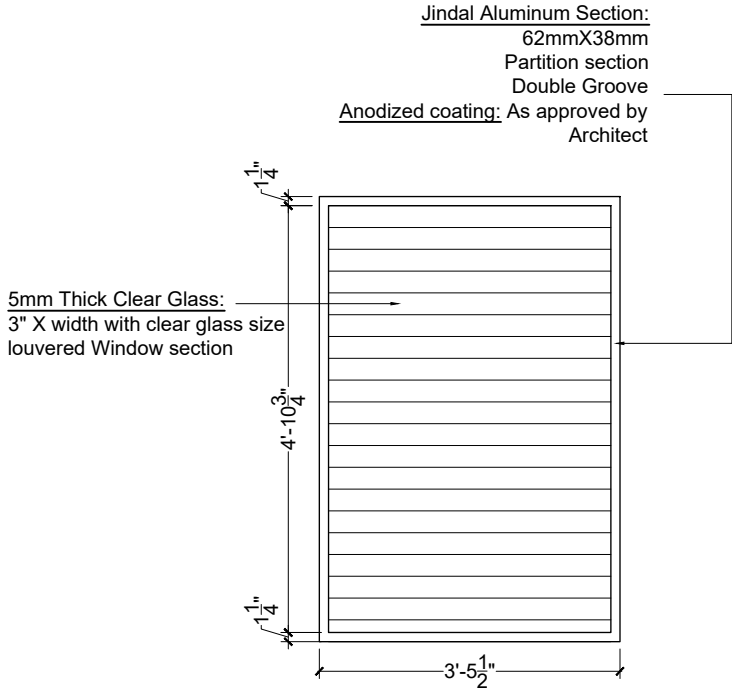

Typical Glass louvered aluminum clear
glass Window (Height - width will vary
with place of installation) mainly in
staircase area.

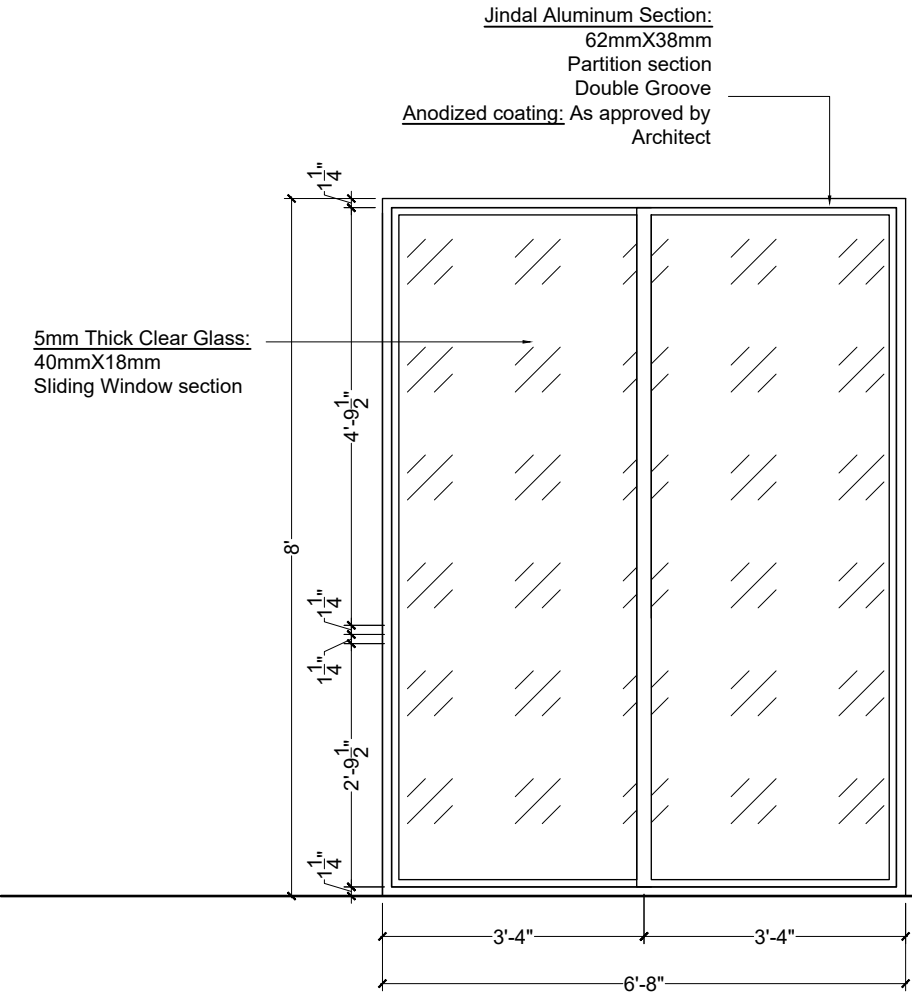

Typical full height 2 track Sliding
aluminum window with clear glass
(8' Height width will vary with place of installation)

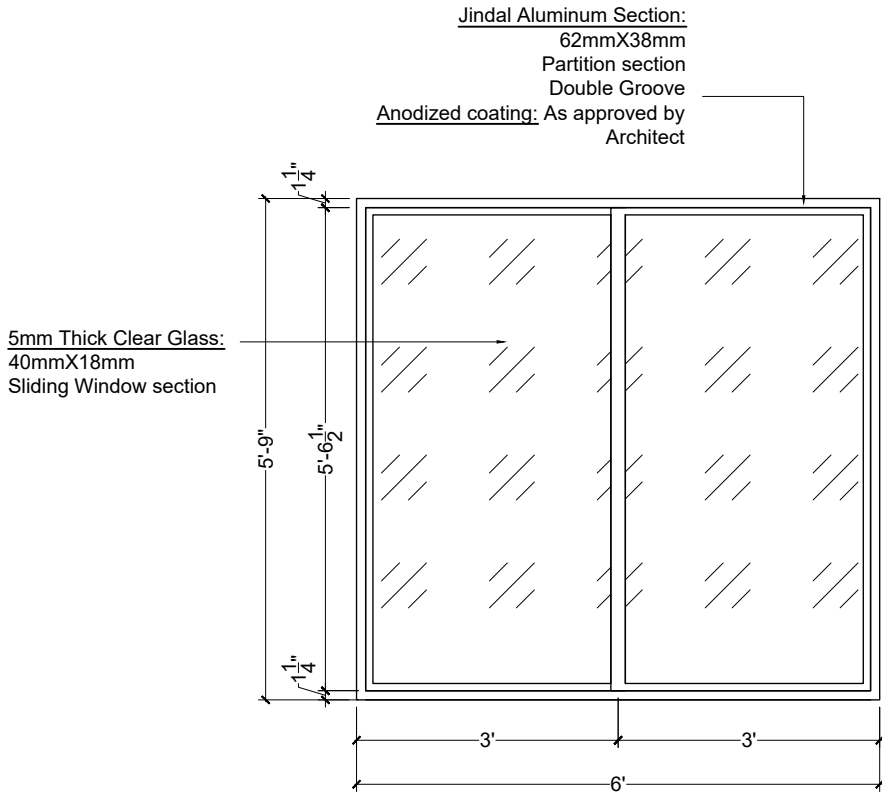


Typical 2 track Sliding aluminum window
with clear glass (4' and 5'-9" Height width
will vary with place of installation)


CONFERENCE HALL
SECOND FLOOR &
GUEST HOUSE
FLOOR

TITLE	Typical Details
SCALE	NTS
DATE ISSUED	17-09-2025
DRAWING NO	I-AH-2502-105
REVISION NO	---

PROJECT: BRANCH RAJKOT NAGRIK SAHKARI BANK
LOCATION: MITHAKHALI, AHMEDABAD

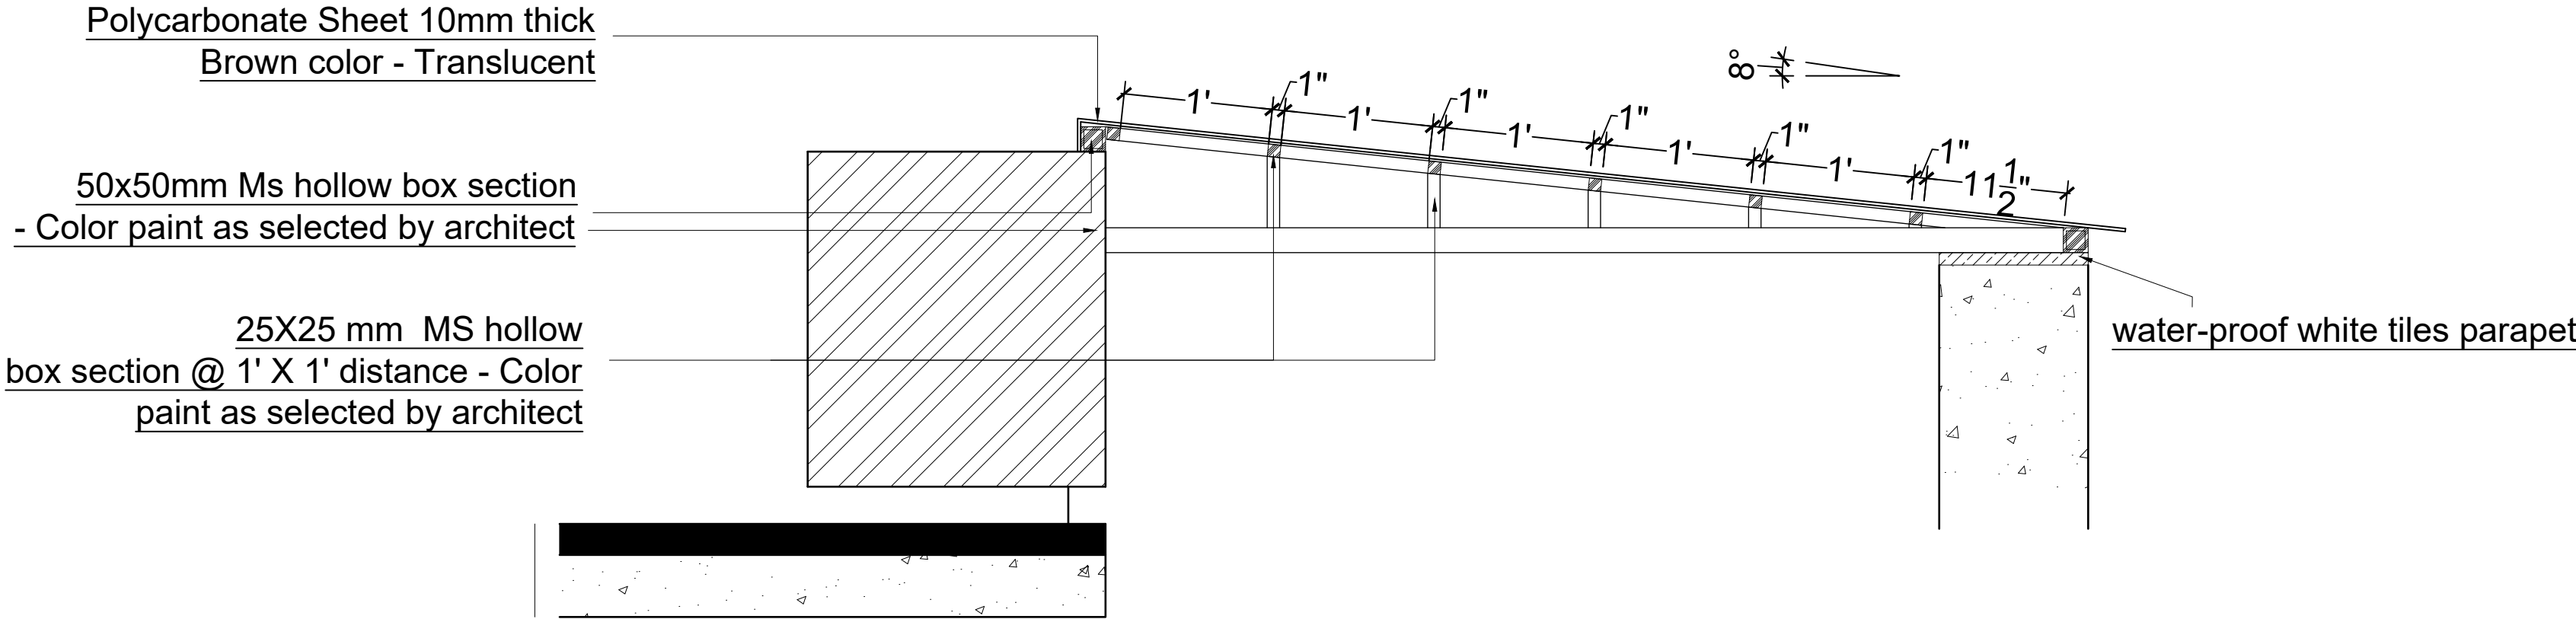

TYPICAL ROOF DETAILS FOR GUEST HOUSE AND HALL FLOOR BALCONY

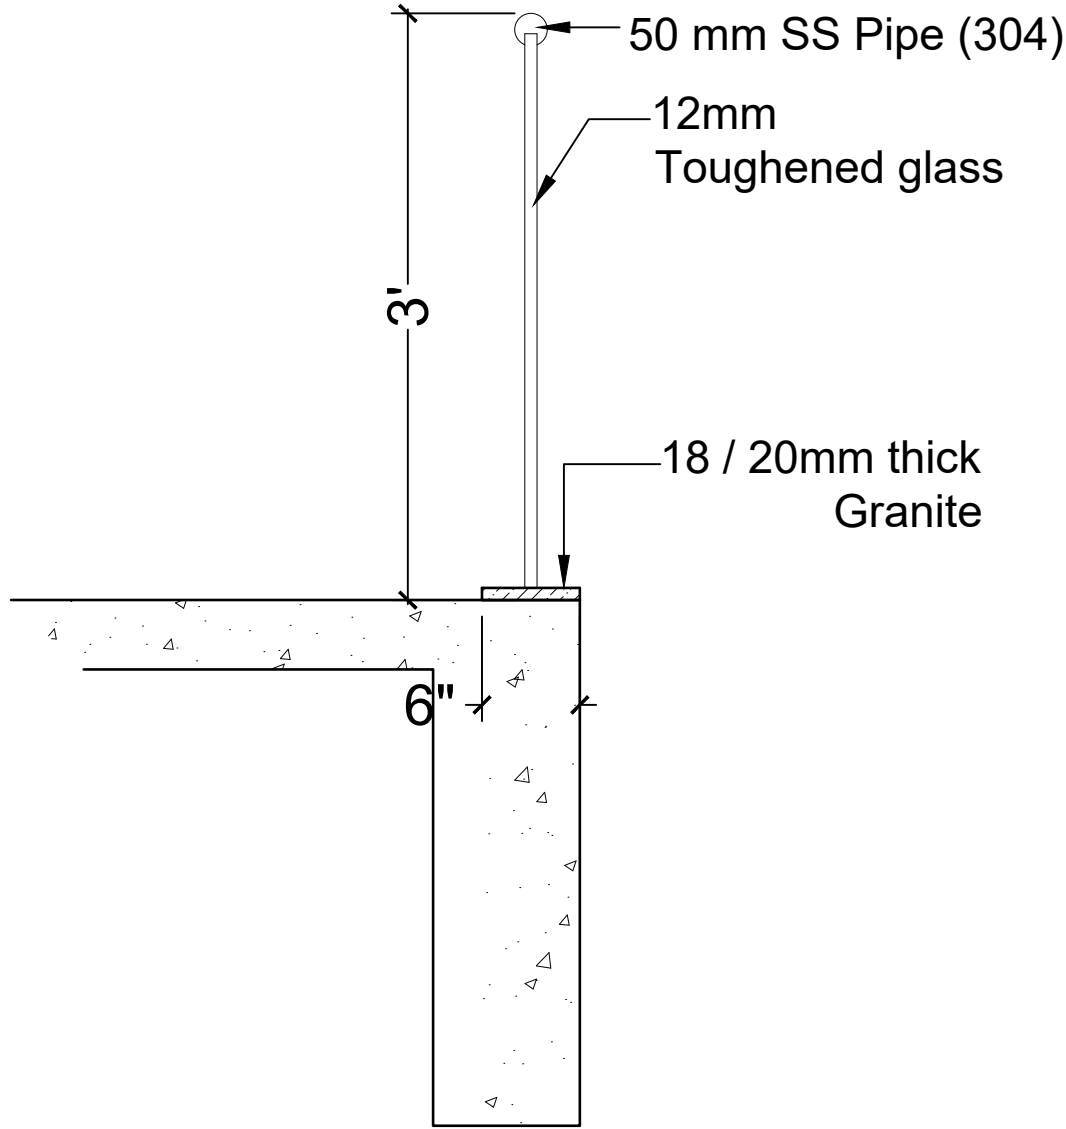

TYPICAL RAILING DETAIL - WITH SEAMLESS GLASS AND SS ROUND PIPE IN BALCONY

BASEMENT
BATHROOM

TITLE	BOARD ROOM BATHROOM
SCALE	NTS
DATE ISSUED	17-09-2025
DRAWING NO	I-AH-2502-201
REVISION NO	1



PROJECT: BRANCH
RAJKOT NAGRIK SAHKARI BANK

LOCATION: MITHAKHALI,
AHMEDABAD

24 FRAMES

704, MAPLE GREEN , NEAR SHILAJ CIRCLE
AHMEDABAD 380059
Mobile: +91 85113 11117
E-mail us at: toosiddharth@gmail.com

2' x 1' Varmora tiles

CERA - Corren - Cat no. S2030109
wall hung wash basins with built-in
counter with platform on right

Basin Pillar Cock
JAQUAR
OPP-CHR-15001PM

Basin Inlet

Jaquar metropole
flush valve
1093

Health Faucet - ALD-729
with Two way Bib cock -
OPP-15041PM

CERA Wall hung WC
Casper - Cat No. :
S1044173

CERA - Corren - Cat no. S2030109
wall hung wash basins with built-in
counter with platform on right


Basin Pillar Cock
JAQUAR
OPP-CHR-15001PM

Basin Waste
Water Outlet
with bottle trap

Elevation-B

Elevation-C

Elevation-A

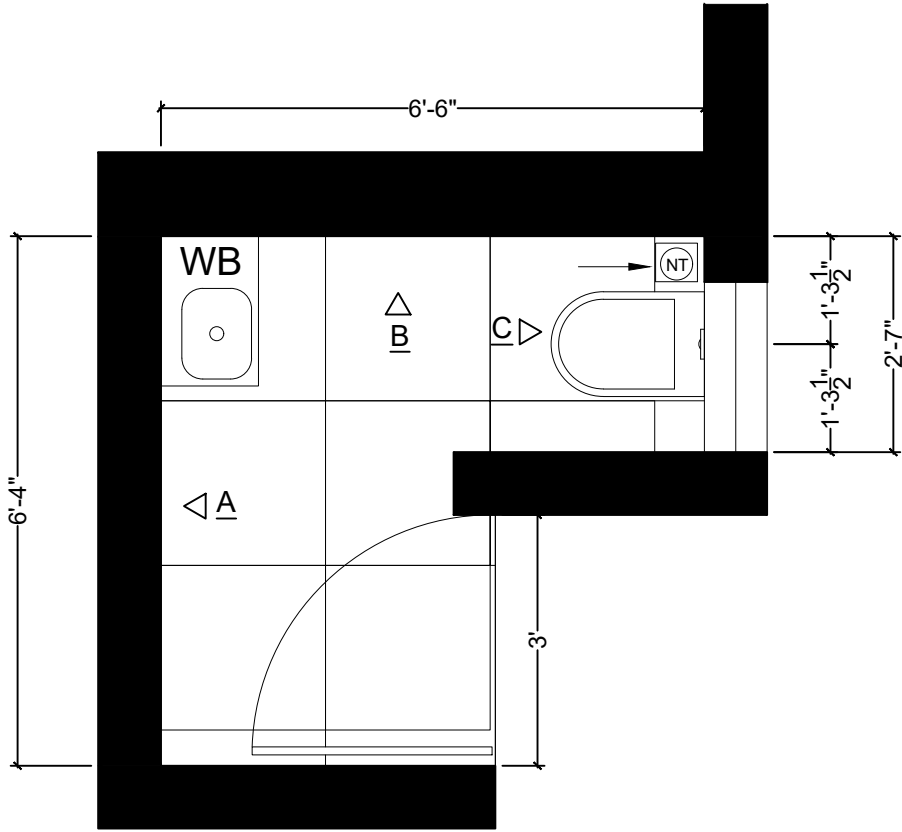

Plan