


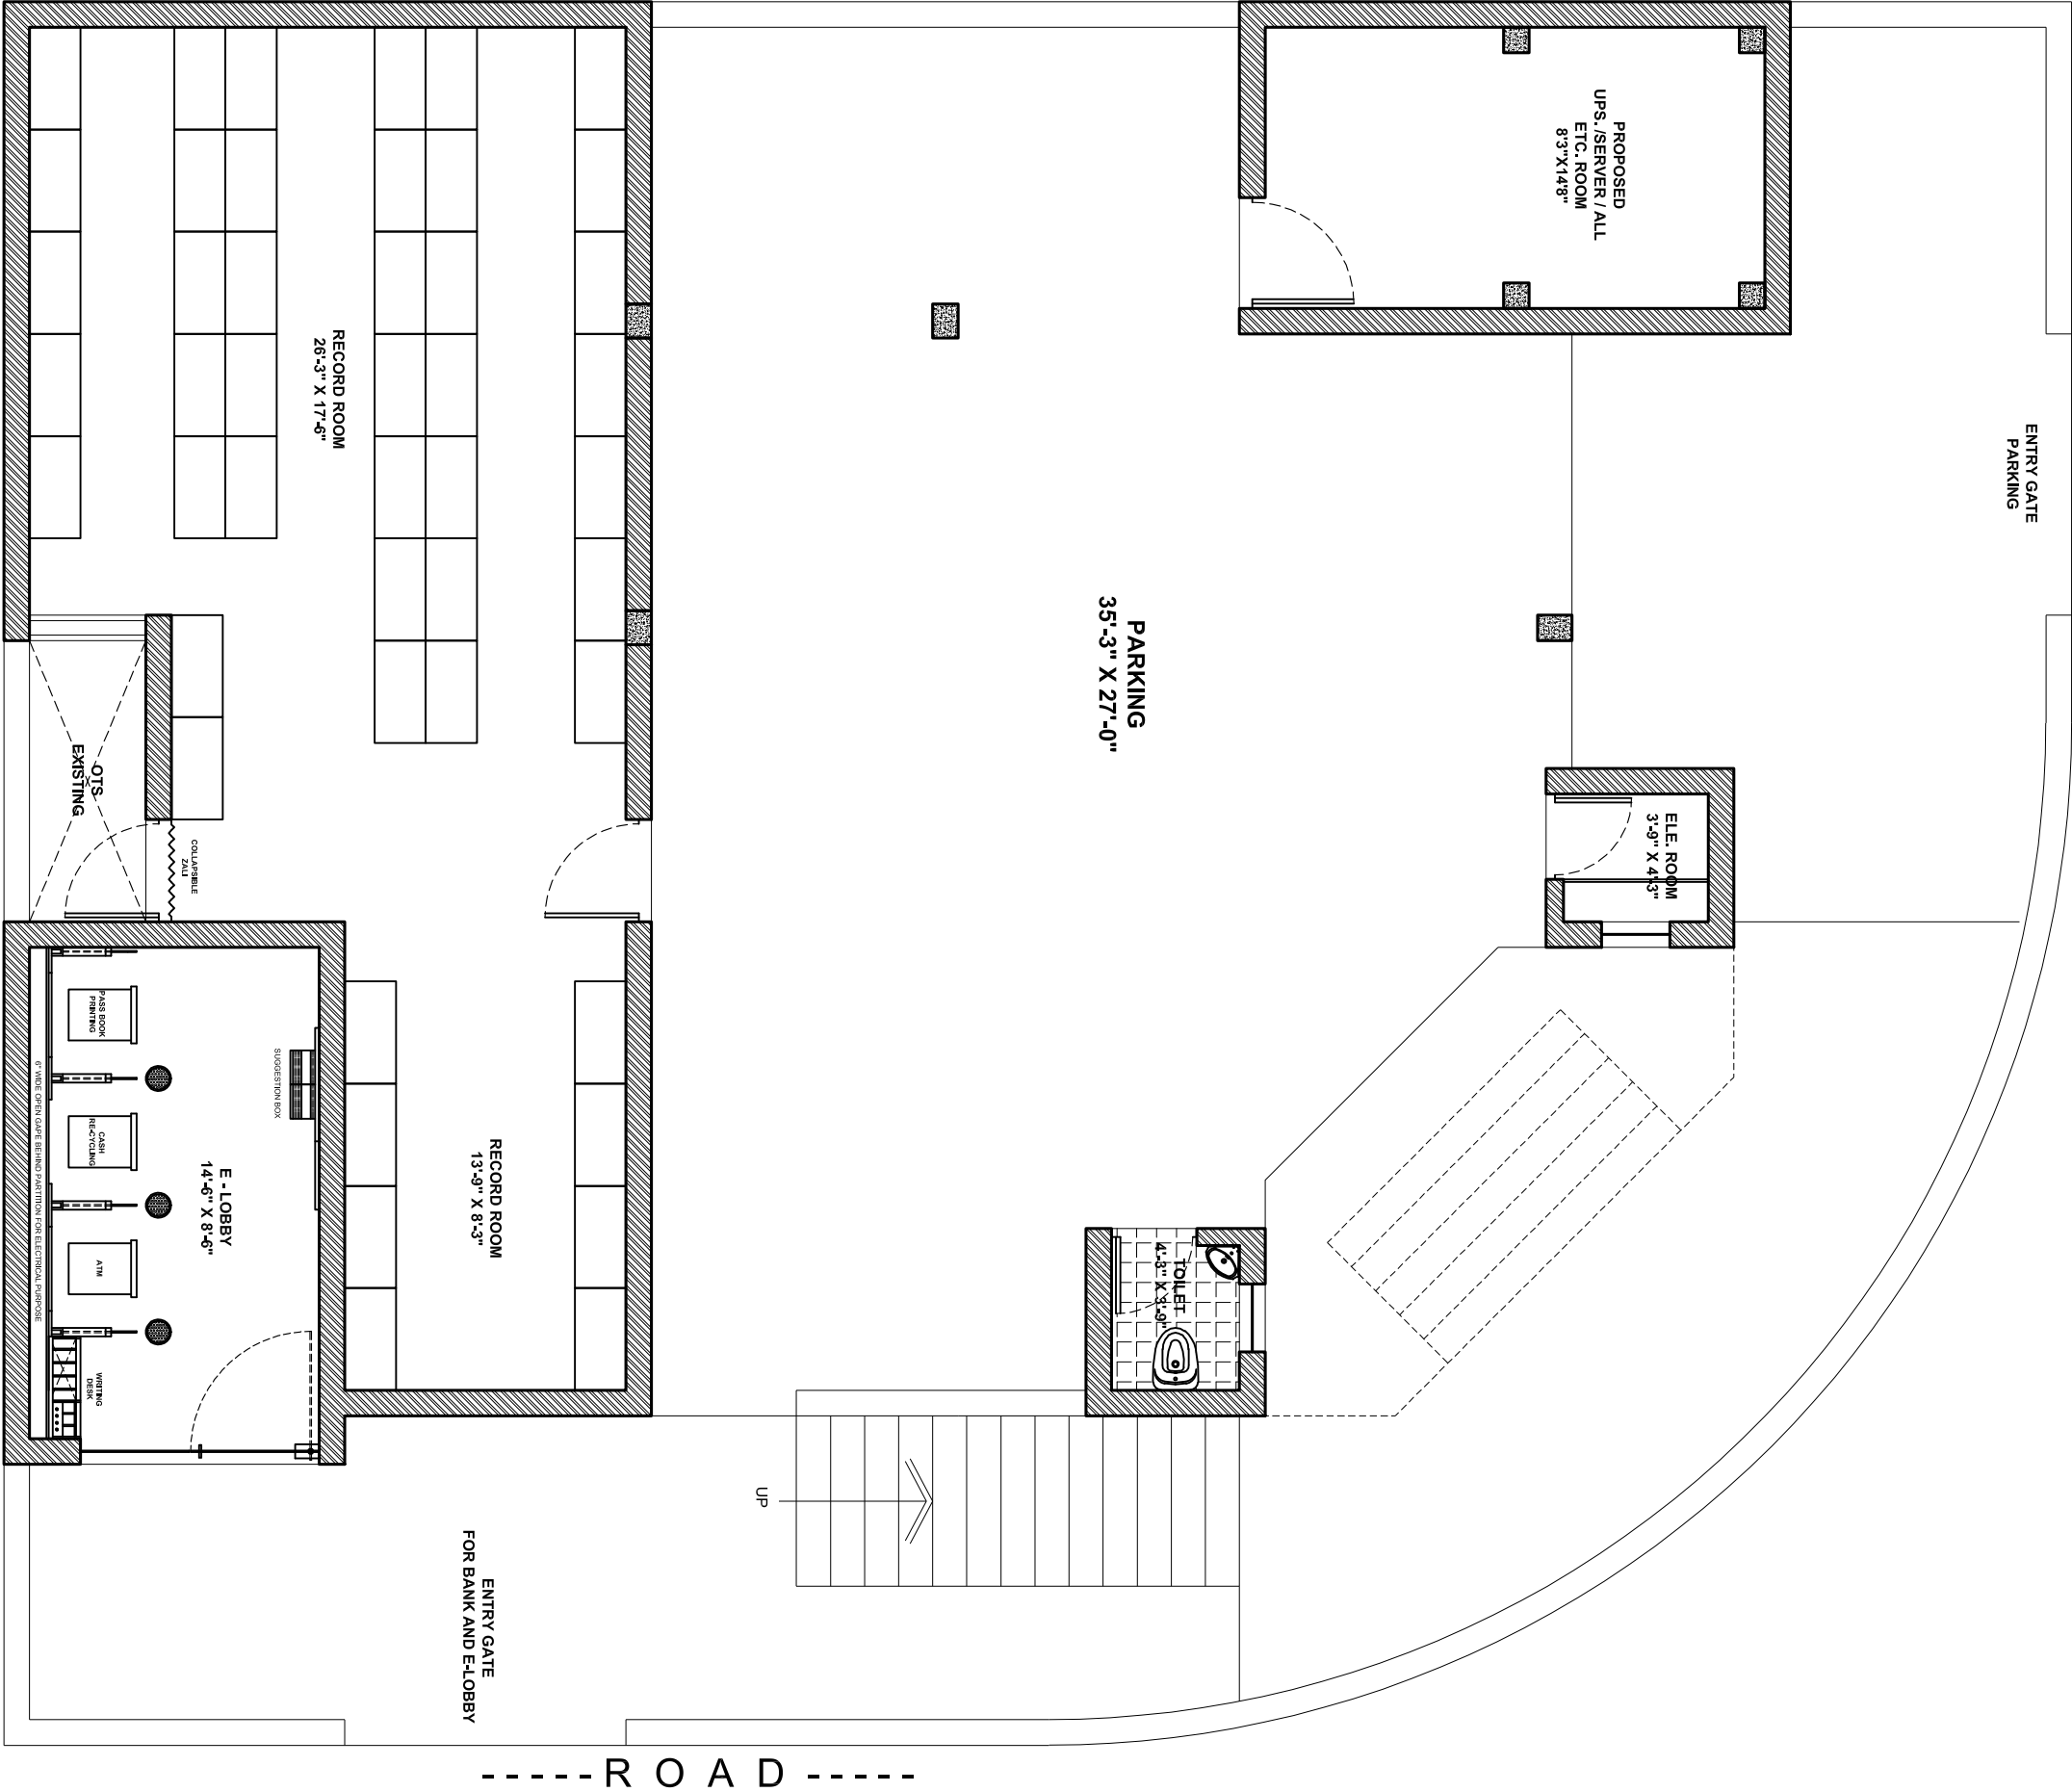

PROP. GROUND FLOOR PLAN

PROPOSED GROUND FLOOR PLAN
at EXISTING BUILDING OF
RAJKOT NAGRİK SAHKARI BANK
at DHORALJ ,

OPTION - 02

Architecture & Interior

V n B Designs

Anil Vadgama
Architect
9824167971
210, naxtra II commercial complex, opp. k.k.v hall, 150 feet wide ring road,
rajkot-360 005, e-mail : vnbdeshns@gmail.com.

----- ROAD -----




PROP. FIRST FLOOR PLAN

PROPOSED FIRST FLOOR PLAN
at EXISTING BUILDING OF
RAJKOT NAGRİK SAHKARI BANK
at DHORAJI ,

REVISED 02

V n B Designs
Architecture & Interior

Anil Vadgama
Architect
9824167971
210, naxtra II commercial complex, opp. k.k.v hall, 150 feet wide ring road,
rajkot-360 005, e-mail : vnbdeshns@gmail.com,

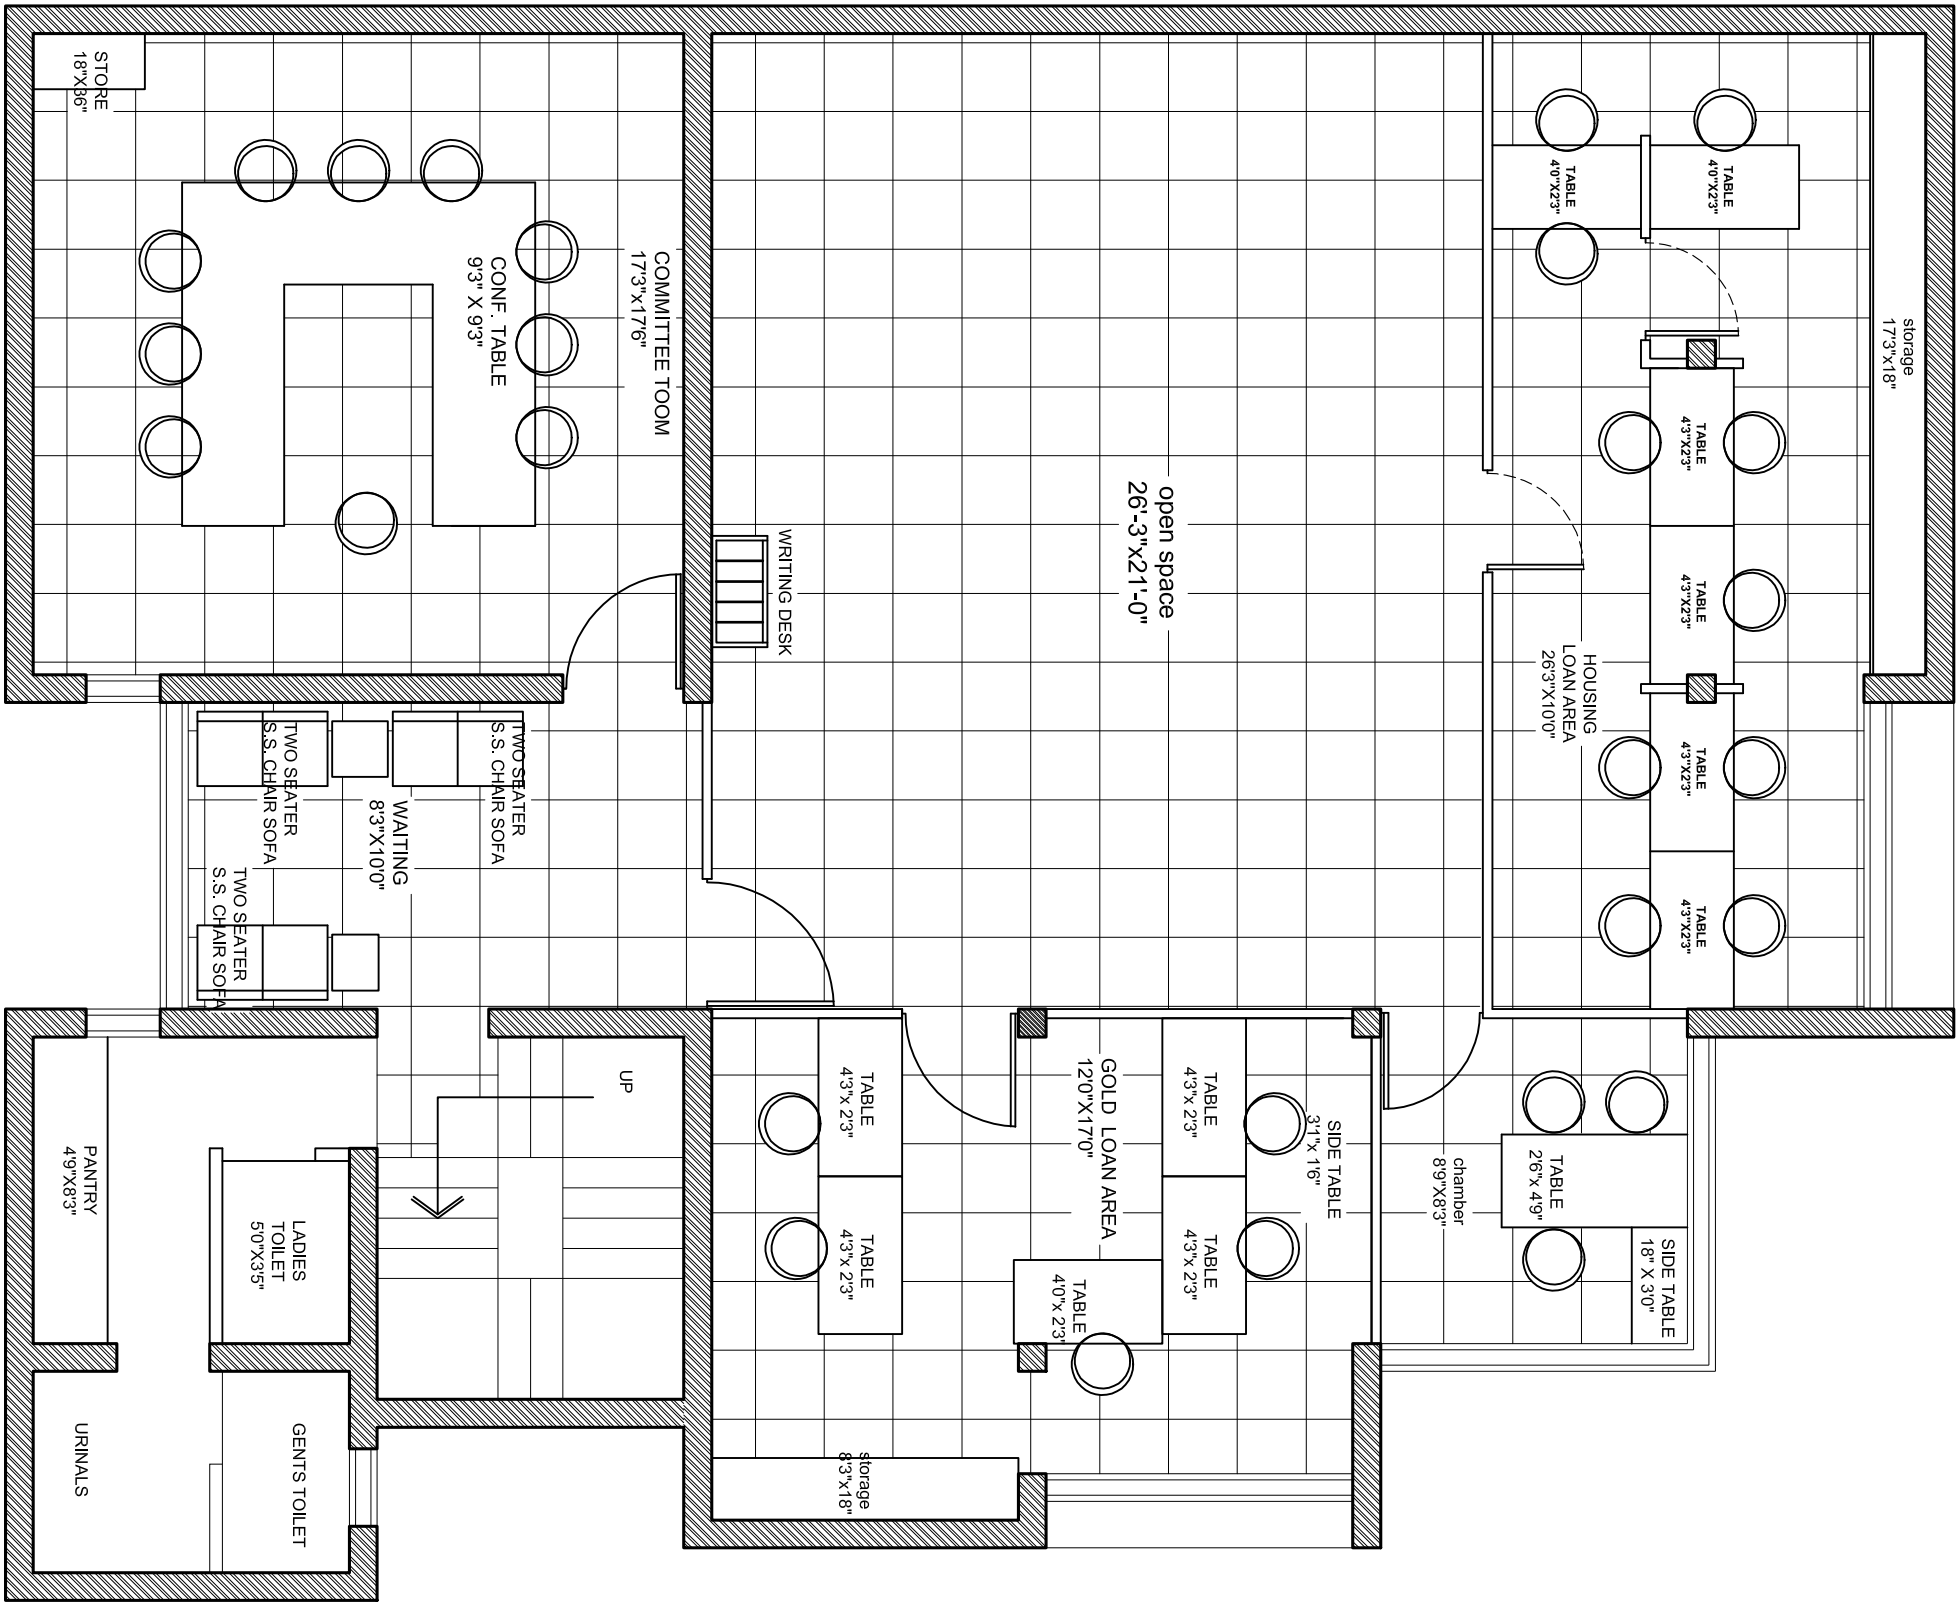

PROP. SECOND FLOOR PLAN

PROPOSED SECOND FLOOR PLAN
at EXISTING BUILDING OF
RAJKOT NAGRİK SAHKARI BANK
at DHORAJI ,

REVISED 02


V n B Designs
Architecture & Interior


Anil Vadgama
Architect
9824167971
210, naxtra II commercial complex, opp. k.k.v hall, 150 feet wide ring road,
rajkot-360 005, e-mail : vnbdesigns@gmail.com,

NOTE :- CHECK DIMENSION AT SITE BEFORE EXECUTION

REVISED 02

Anil Vadgama
Architect
98241 67971
210, naxtra II commercial complex, opp. k.k.v hall, 150 feet wide ring road,
Taloor-360 005.
e-mail : vnadgama@rediffmail.com

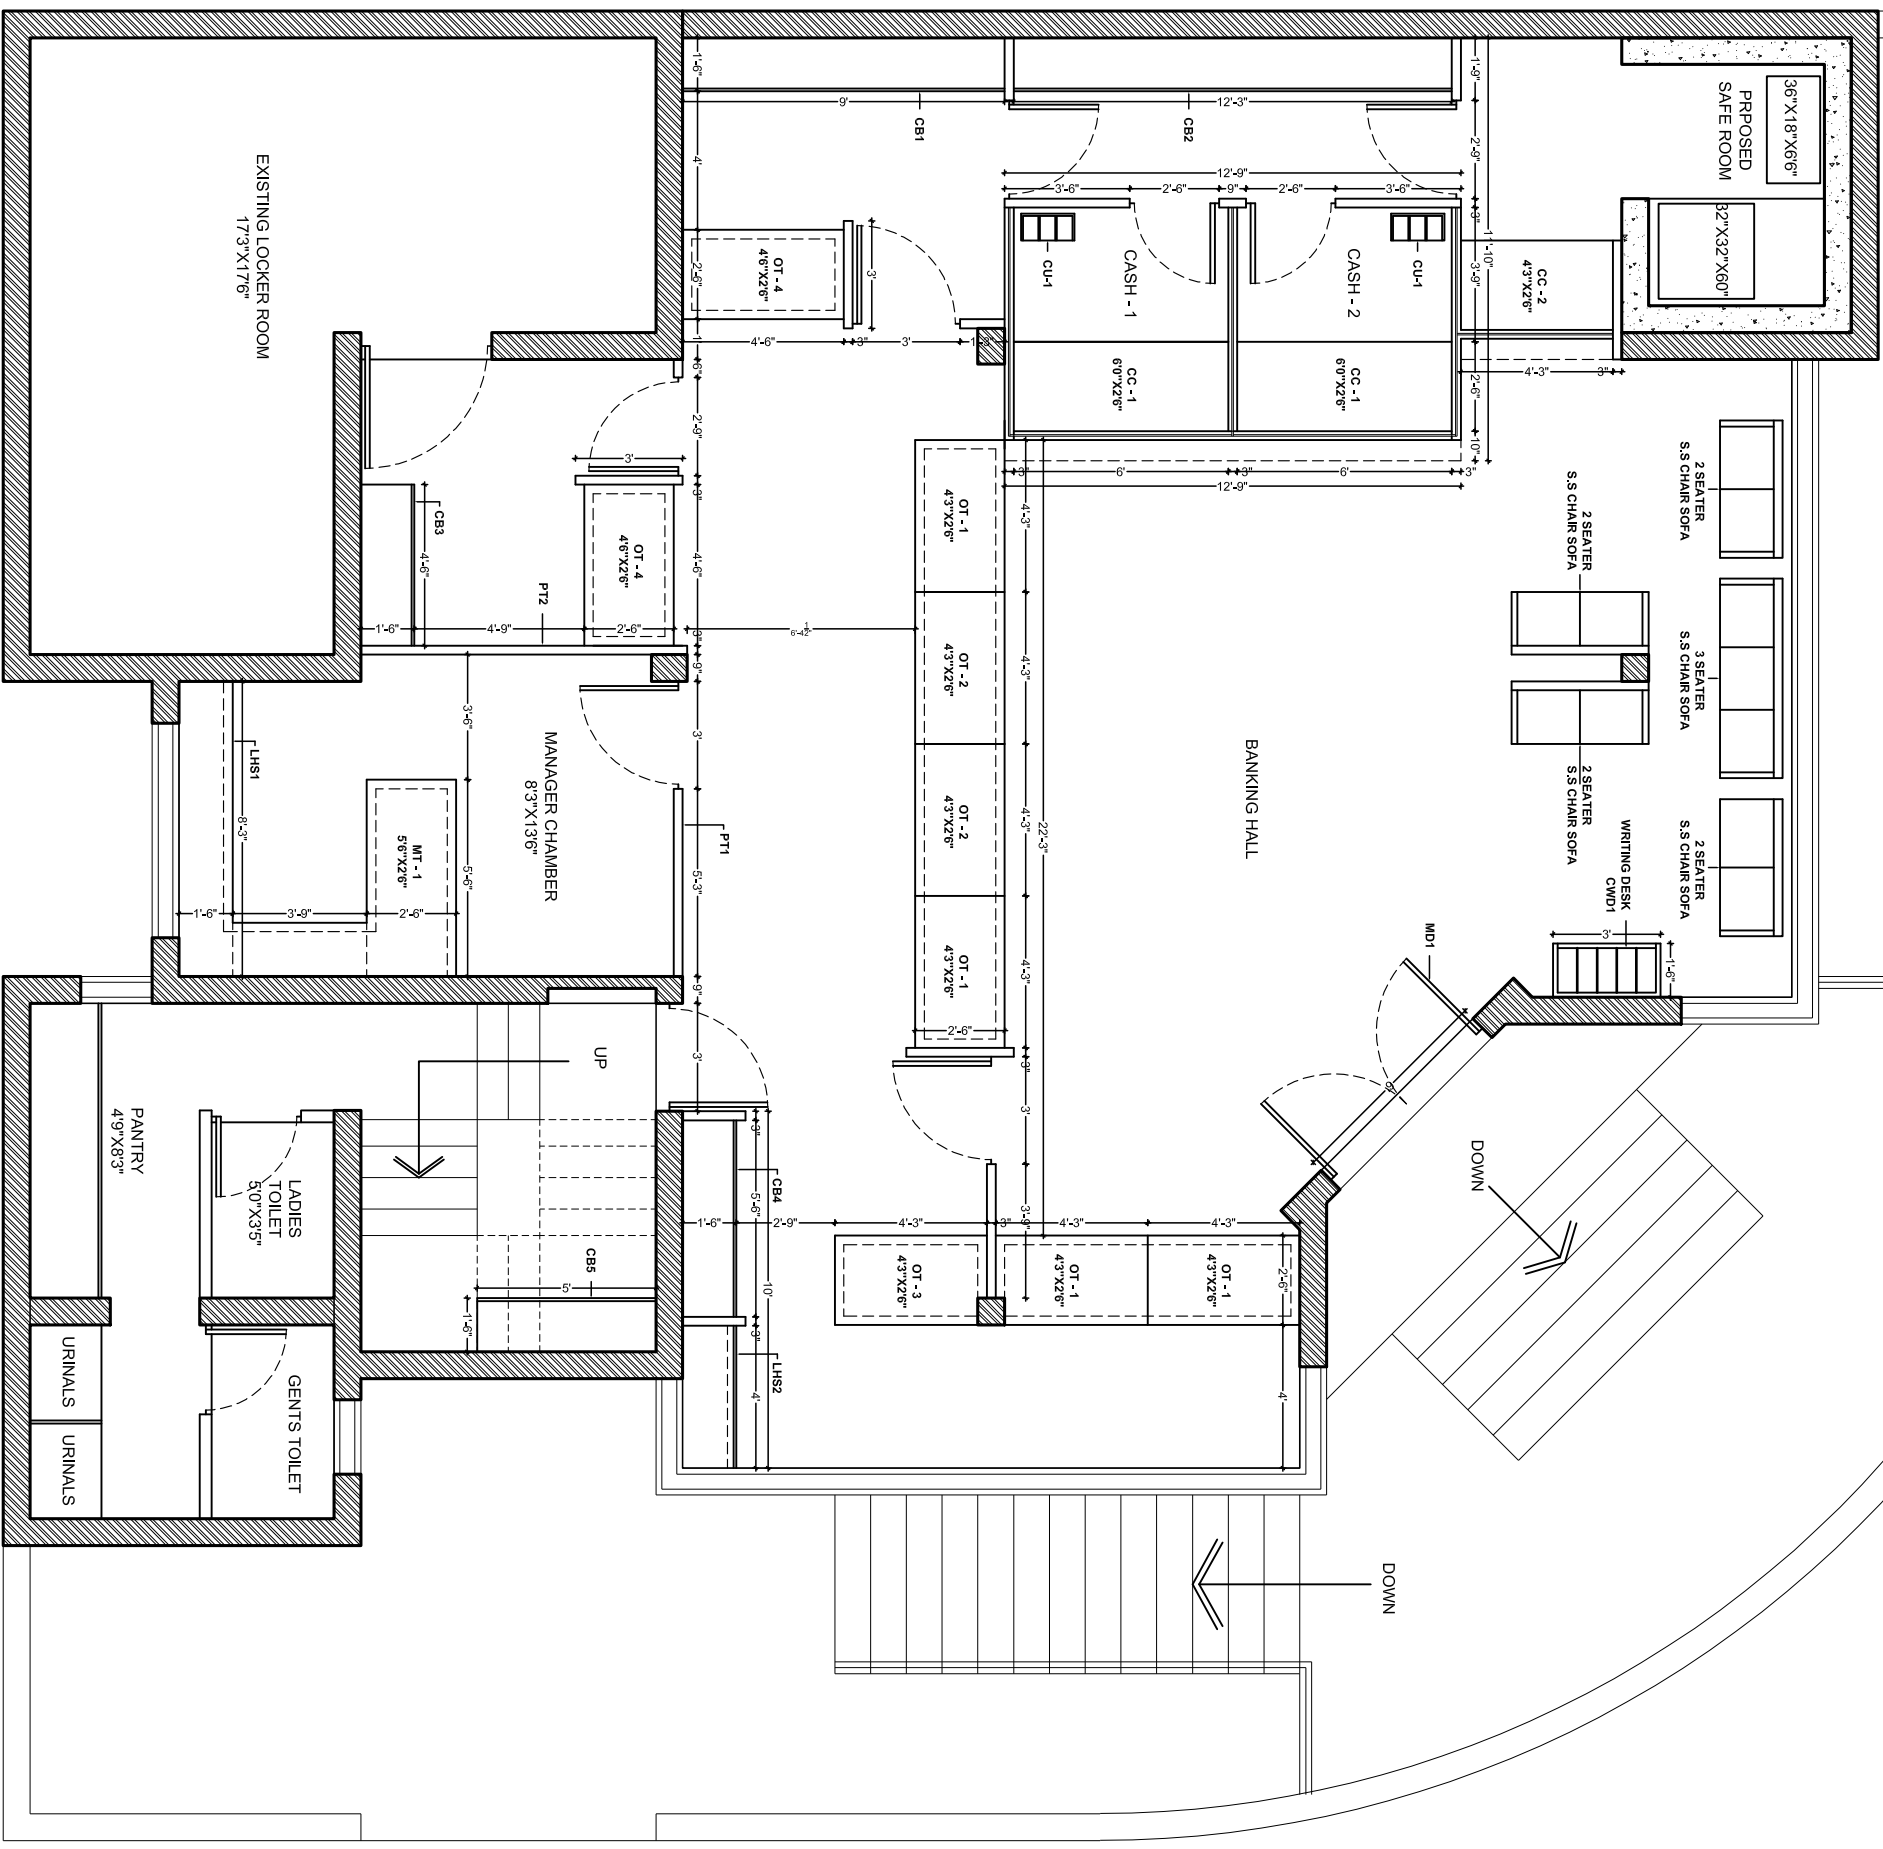


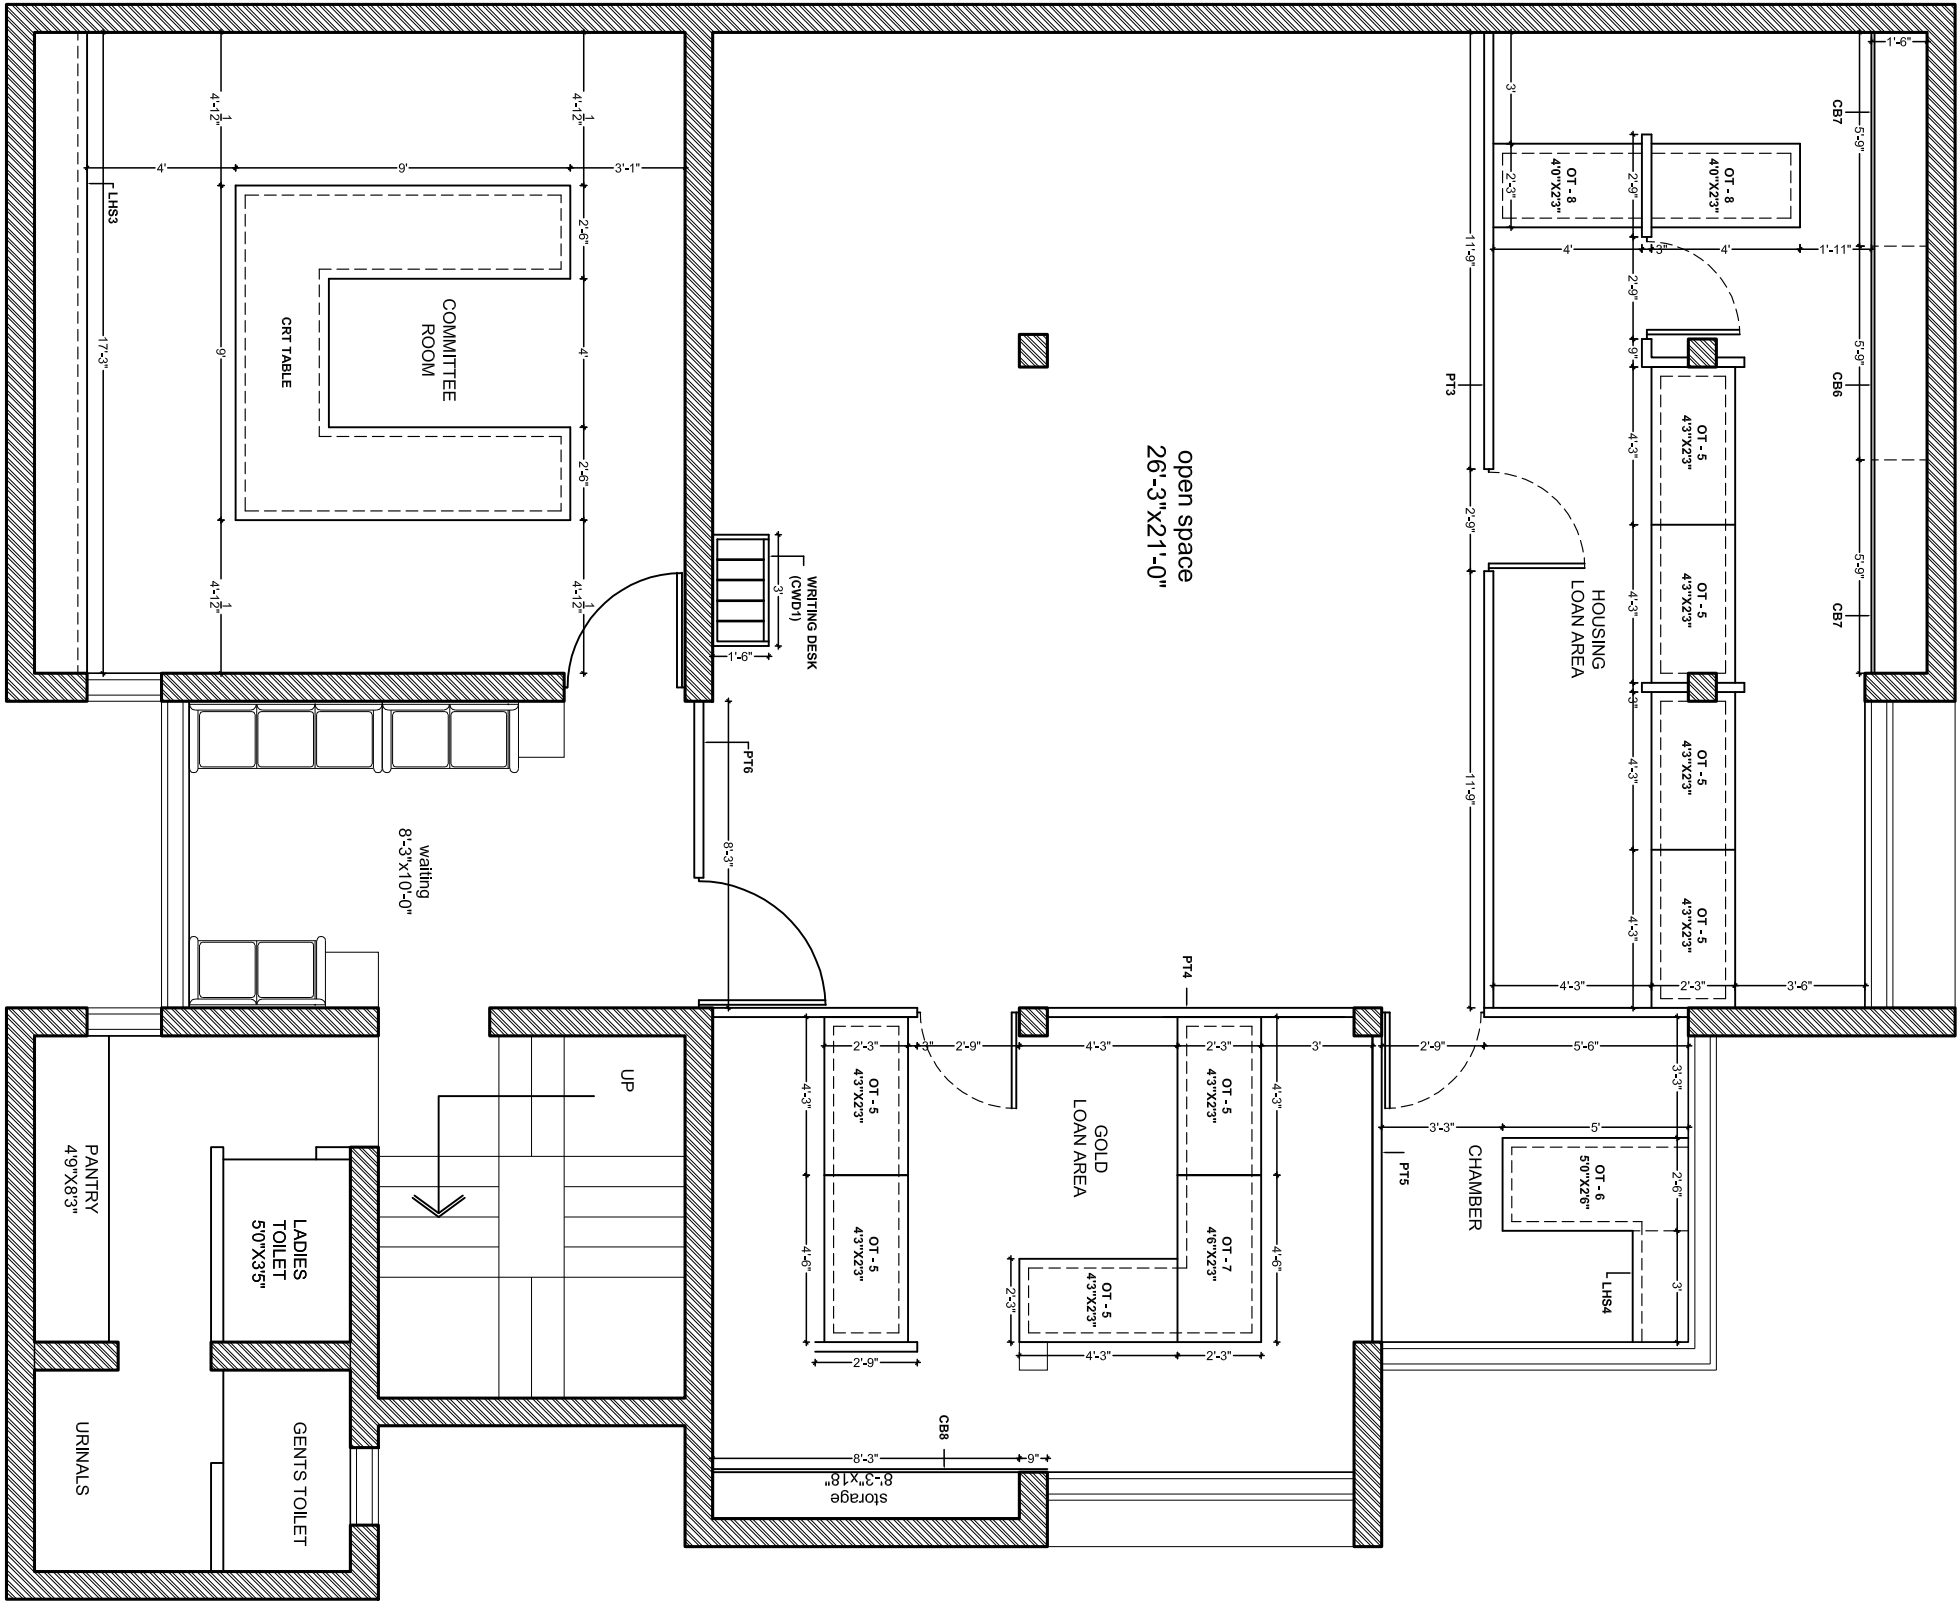


INTERIOR (FURNITURE) LAYOUT PLAN (IFL2)


NOTE :- CHECK DIMENSION AT SITE BEFORE EXECUTION

PROPOSED SECOND FLOOR PLAN
at EXISTING BUILDING OF
RAJKOT NAGRRIK SAHKARI BANK
at DHORAJI ,


V n B Designs
Architecture & Interior
Anil Vadgama
Architect
9824167971
210, naxtra ll commercial complex, opp. k.k.v hall, 150 feet wide ring road,
dhokh-360 005, e-mail : vnbdesigns@gmail.com,

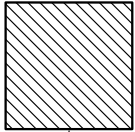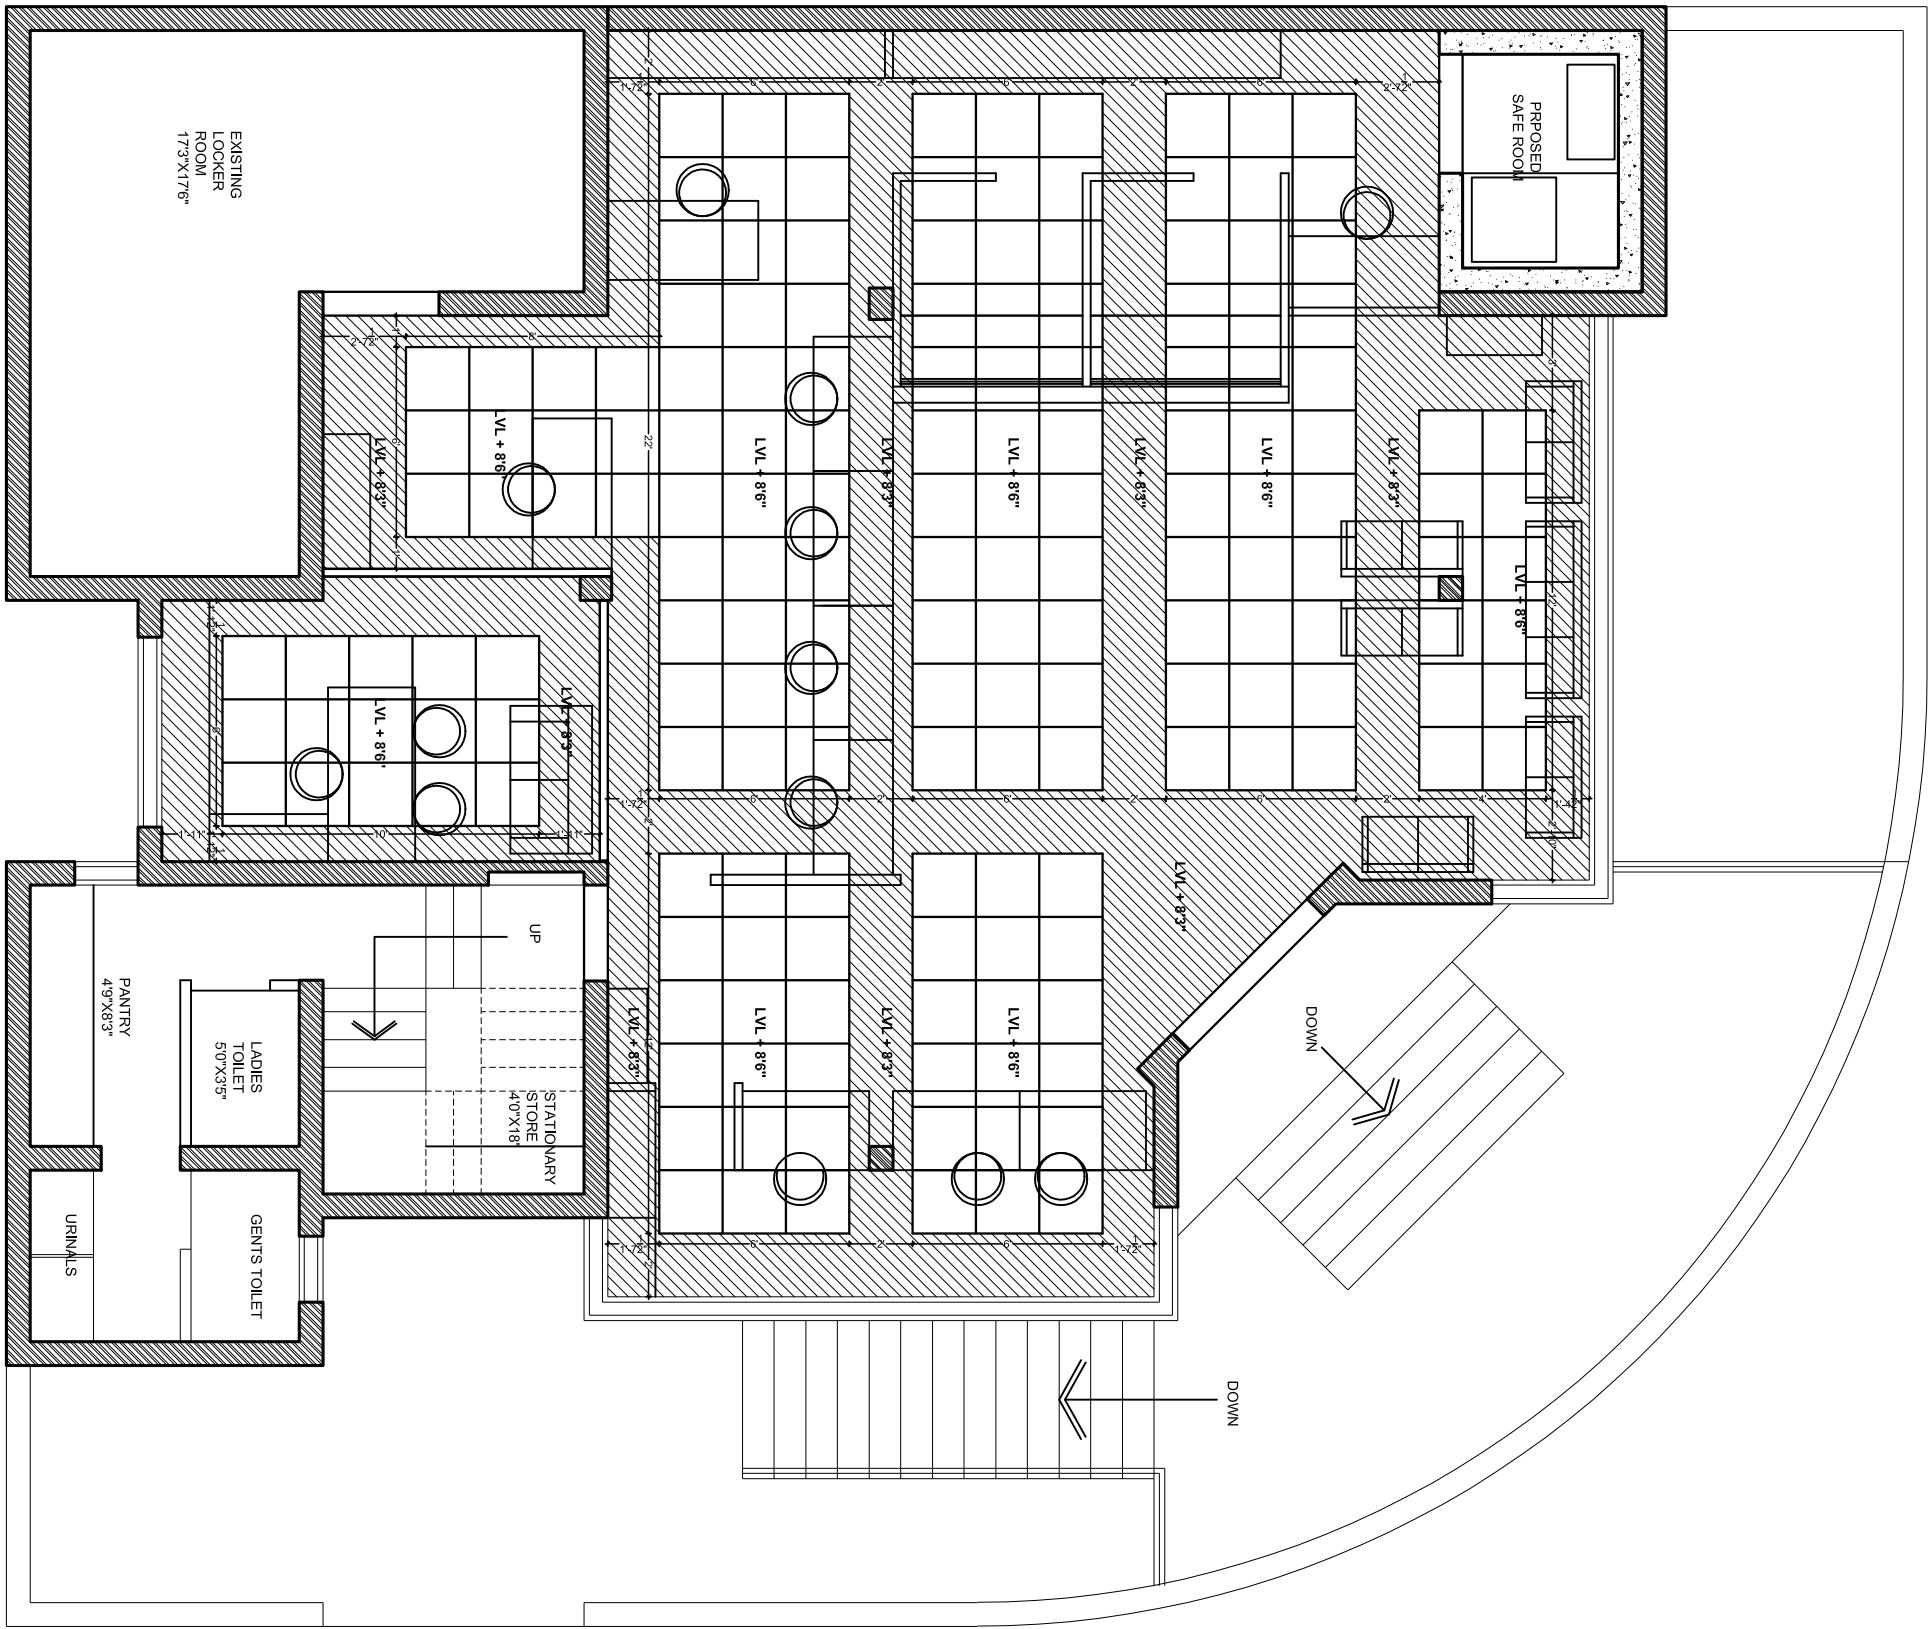

PLAIN GYPSUM CEILING
(LVL + 8'3")

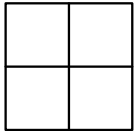

2'0"X2'0" GRID CEILING
(LVL + 8'6")

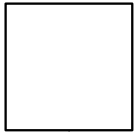

NO CEILING

CEILING LAYOUT PLAN (CL1)



NOTE :- CHECK DIMENSION AT SITE BEFORE EXECUTION

PROPOSED FIRST FLOOR PLAN
at EXISTING BUILDING OF
RAJKOT NAGRİK SAHKARI BANK
at DHORAJI ,


REVISED 02

V n B Designs
Architecture & Interior


Anil Vadgama
Architect
9824167971
210, naxtra II commercial complex, opp. k.k.v hall, 150 feet wide ring road,
rajkot-360 005, e-mail : vnbdeshns@gmail.com,

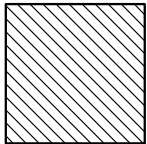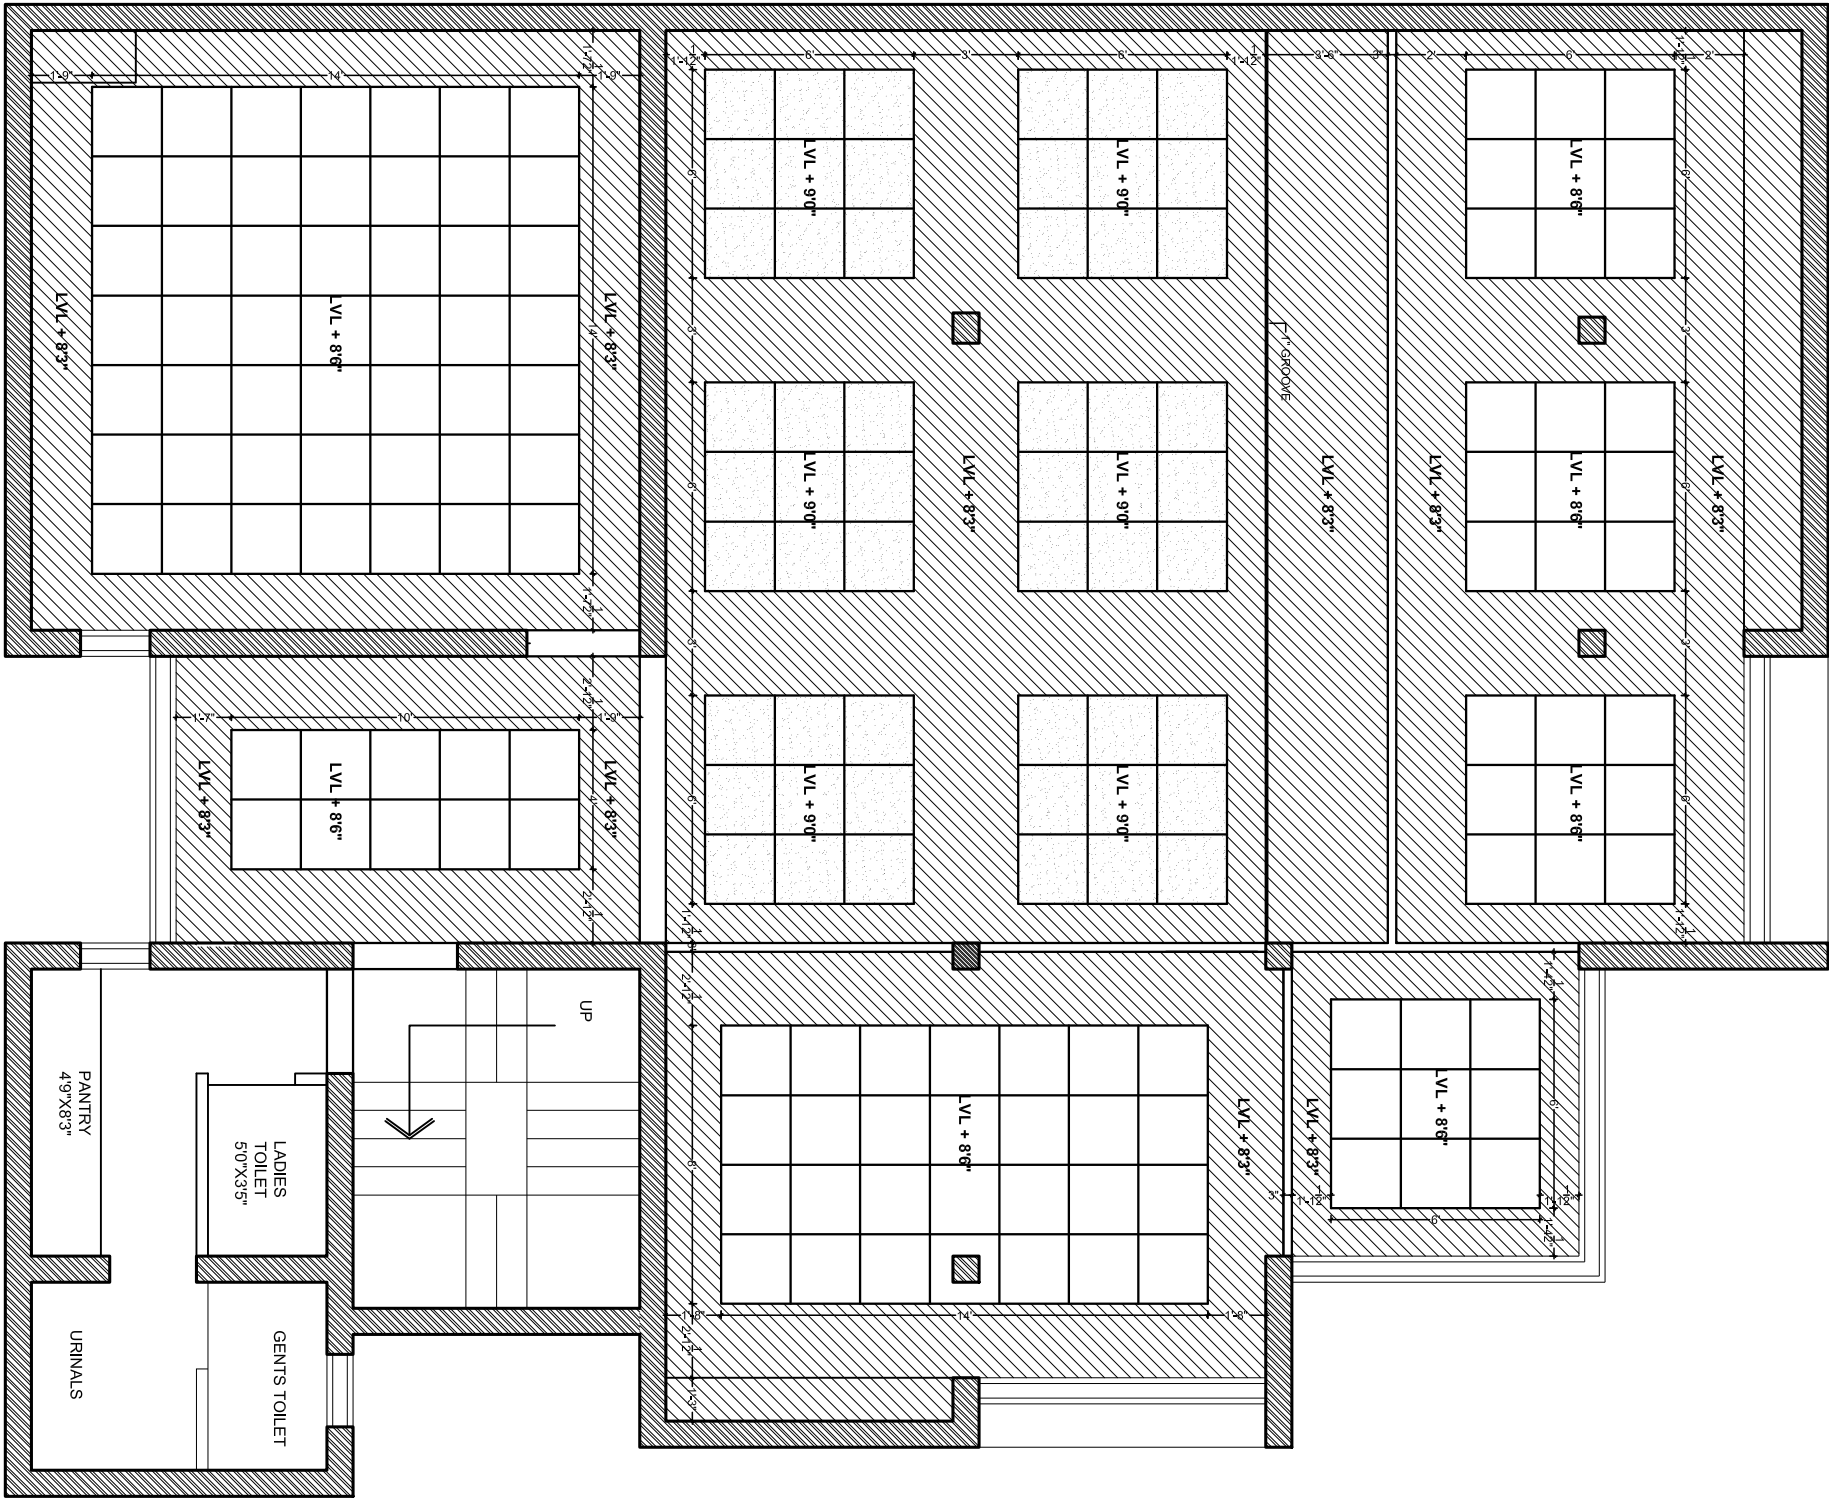


PLAIN GYPSUM CEILING
(LVL + 8'3")

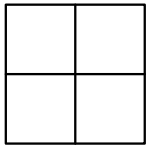

2'0"X2'0" GRID CEILING
(LVL + 8'6")

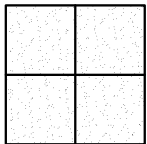

2'0"X2'0" GRID CEILING
(LVL + 9'0")

 

NO CEILING

CEILING LAYOUT PLAN (CL2)

NOTE :- CHECK DIMENSION AT SITE BEFORE EXECUTION

PROPOSED SECOND FLOOR PLAN

at EXISTING BUILDING OF


RAJKOT NAGRİK SAHKARI BANK

at DHORAJI ,

REVISED 02

V n B Designs
Architecture & Interior

Anil Vadgama
Architect
9824167971
210, naxtra II commercial complex, opp. k.k.v hall, 150 feet wide ring road,
rajkot-360 005, e-mail : vnbdeshns@gmail.com,

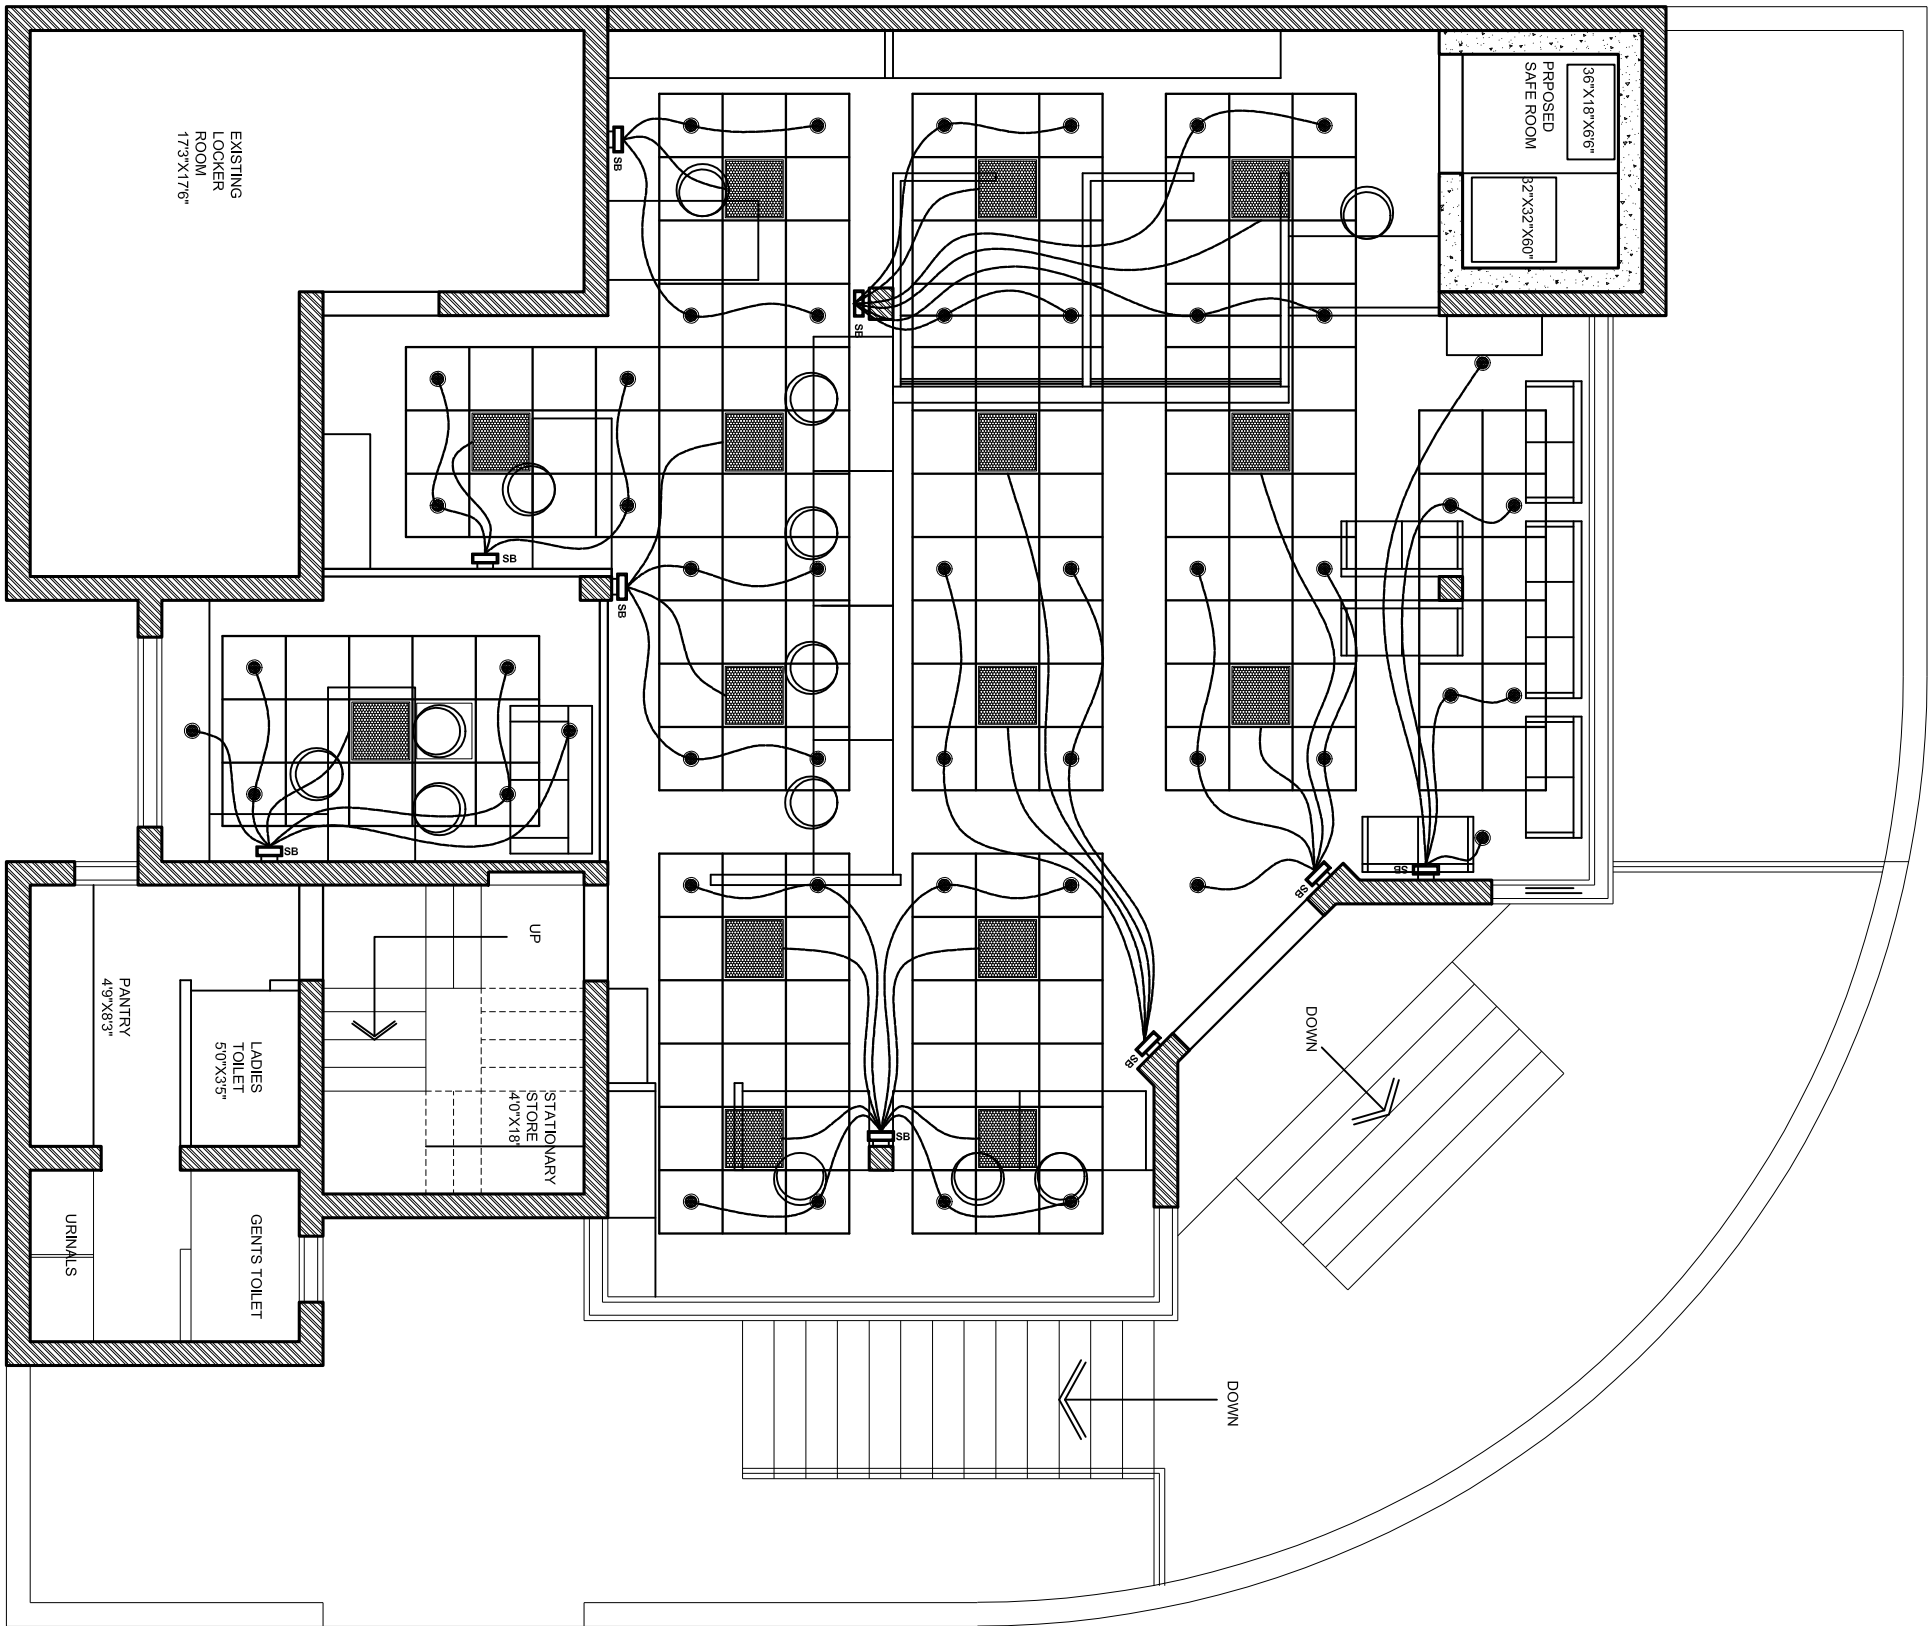

15W LED LIGHT



2'X2' 36W LED LIGHT



SB SWITCH BOARD
54" HEIGHT

CEILING ELECTRIC LAYOUT PLAN (CELL1)

NOTE :- CHECK DIMENSION AT SITE BEFORE EXECUTION

PROPOSED FIRST FLOOR PLAN

at EXISTING BUILDING OF


RAJKOT NAGRRIK SAHKARI BANK

at DHORAJI ,

REVISED 02

V n B Designs
Architecture & Interior

Anil Vadgama
Architect
9824167971
210, naxtra II commercial complex, opp. k.v. hall, 150 feet wide ring road,
rajkot-360 005, e-mail : vnbdeshns@gmail.com,

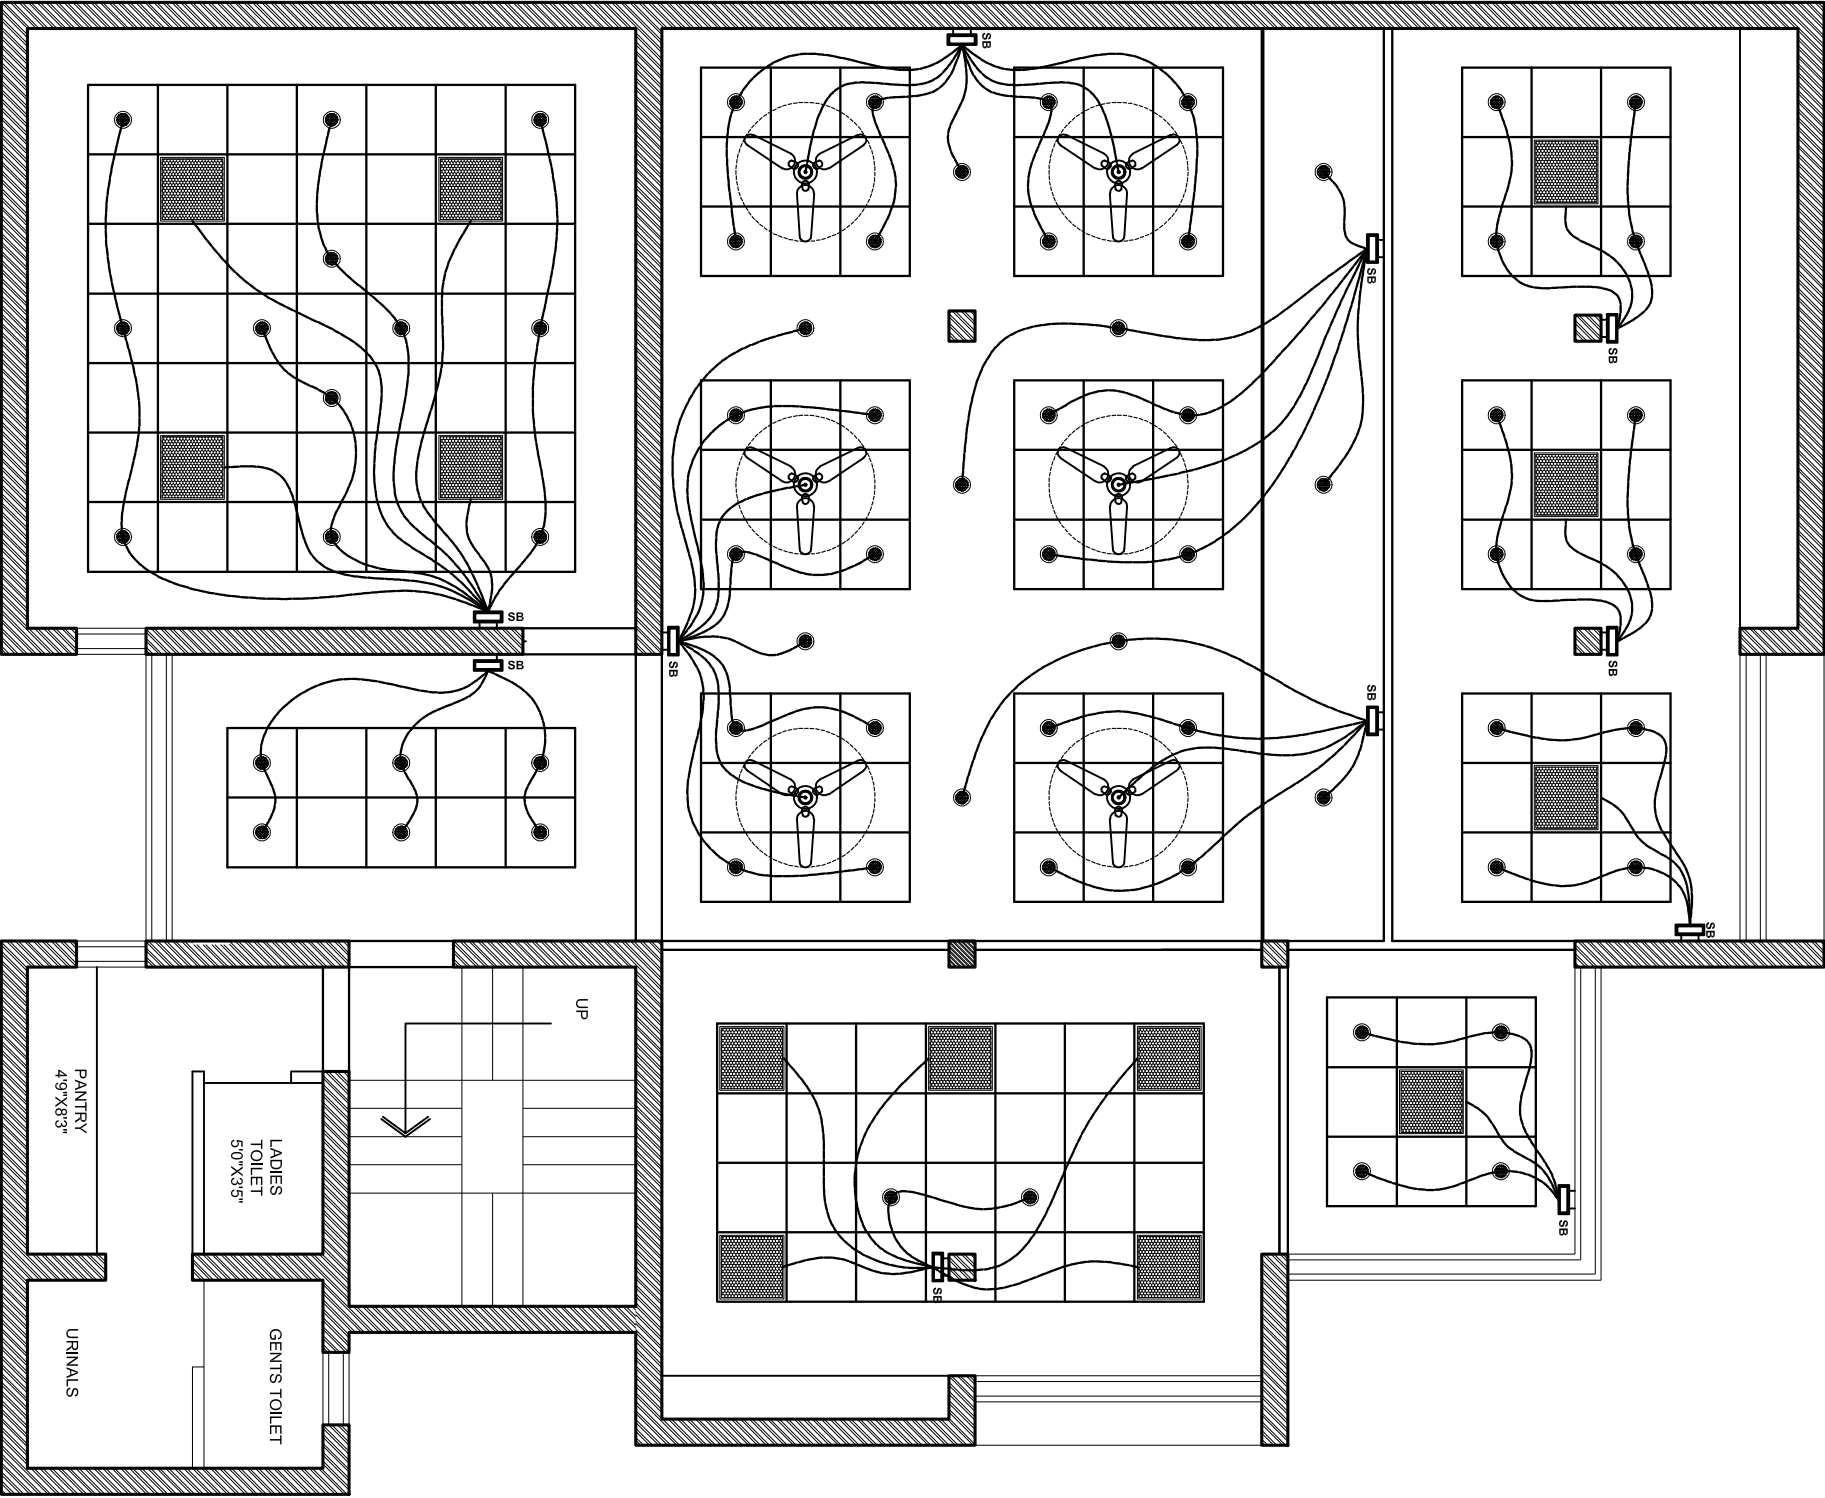

 15W LED LIGHT

 2'x2' 36W LED LIGHT

 SB SWITCH BOARD

54" HEIGHT

CEILING ELECTRIC LAYOUT PLAN (CEL2)


NOTE :- CHECK DIMENSION AT SITE BEFORE EXECUTION

PROPOSED SECOND FLOOR PLAN
at EXISTING BUILDING OF
RAJKOT NAGRRIK SAHKARI BANK
at DHORAJI ,


REVISED 02

V n B Designs
Architecture & Interior


Anil Vadgama
Architect
9824167971
210, naxtra II commercial complex, opp. k.k.v hall, 150 feet wide ring road,
rajkot-360 005, e-mail : vnbdeshns@gmail.com,

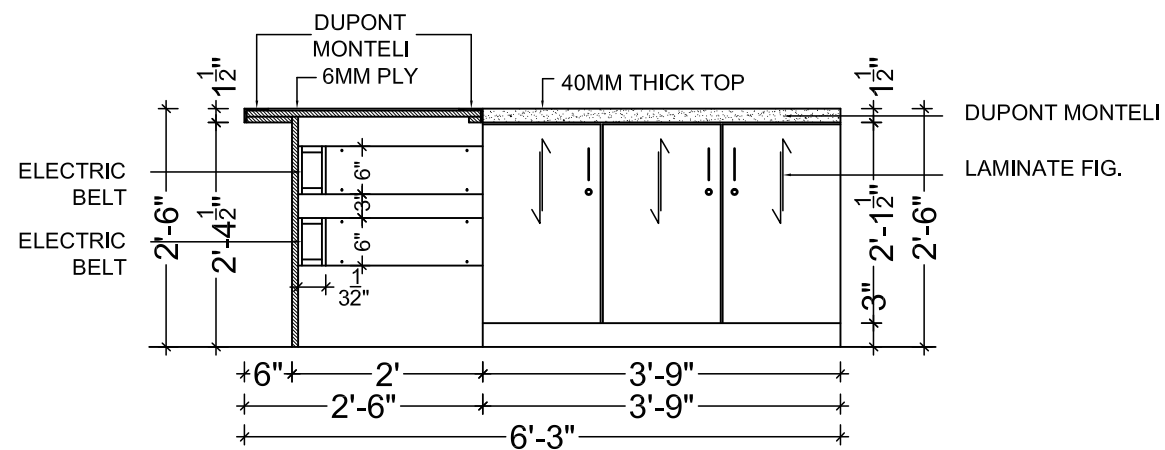


SECTION AA

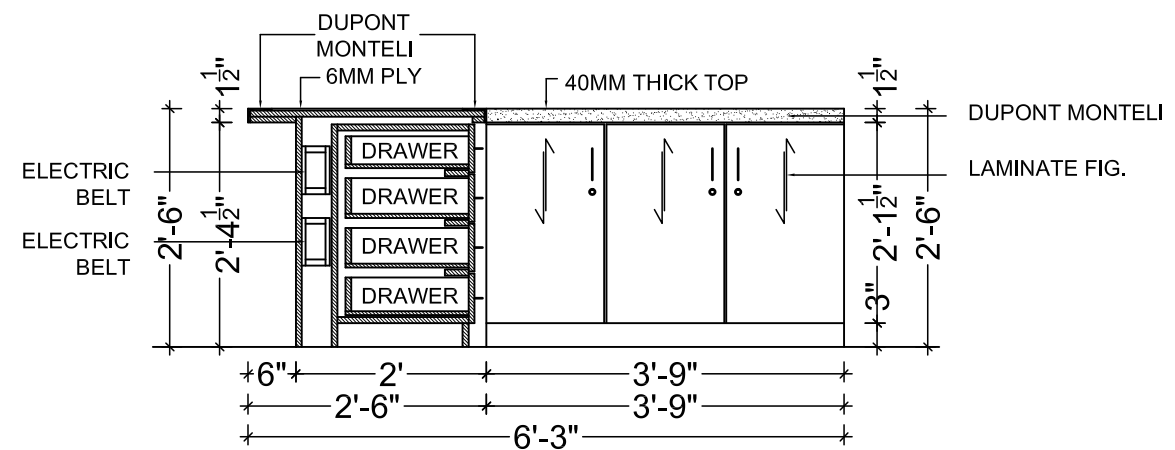

SECTION BB

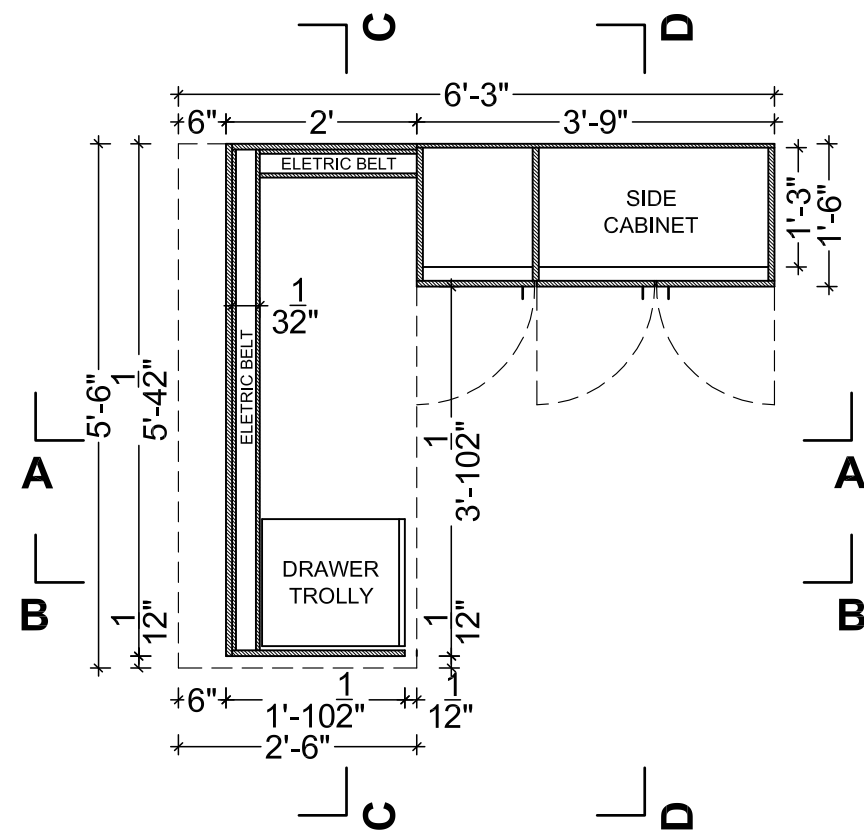

MANAGER TABLE PLAN (LVL 2'0")

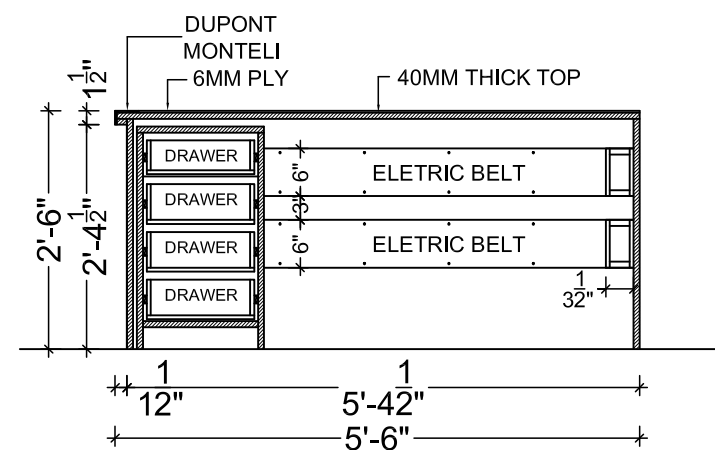

SECTION CC

MANAGER TABLE DETAIL (MT1 - 1)


NOTE :- CHECK DIMENSION AT SITE BEFORE EXECUTION

REVISED 02


PROPOSED FIRST FLOOR PLAN
at EXISTING BUILDING OF
RAJKOT NAGRIK SAHKARI BANK
at DHORAJI ,

V n B Designs
Architecture & Interior

Anil Vadgama
Architect
9824167971
210, naxtra II commercial complex, opp. k.k.v hall, 150 feet wide ring road,
rajkot-360 005, email : vnbdesigns@rediffmail.com

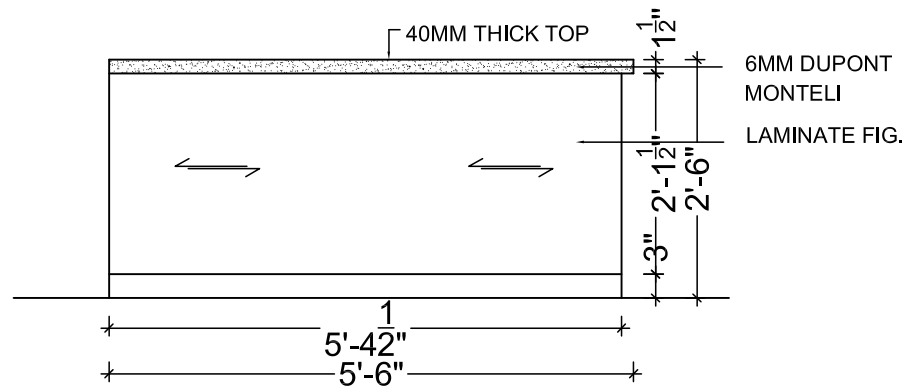



FRONT ELEVATION

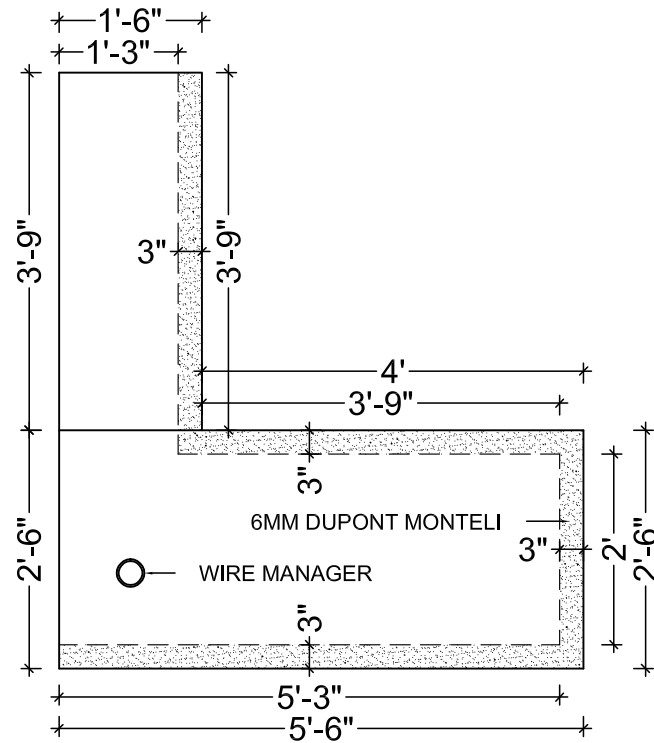

MANAGER TABLE TOP PLAN

MANAGER TABLE DETAIL (MT1 - 2)

NOTE :- CHECK DIMENSION AT SITE BEFORE EXECUTION

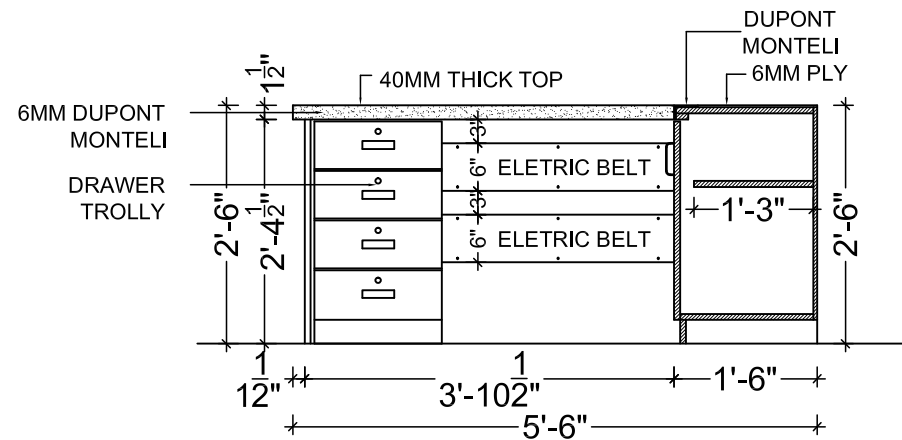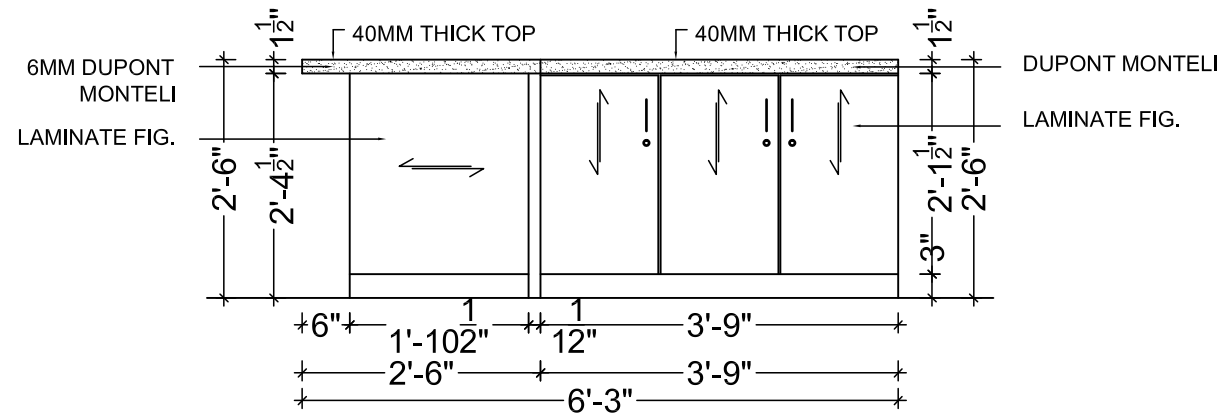


SECTION DD

REVISED 02


PROPOSED FIRST FLOOR PLAN
at EXISTING BUILDING OF
RAJKOT NAGRIK SAHKARI BANK
at DHORAJI ,

V n B Designs
Architecture & Interior


Anil Vadgama
Architect
9824167971
210, naxtra II commercial complex, opp. k.k.v hall, 150 feet wide ring road,
rajkot-360 005, e-mail : vnbdesigns@rediffmail.com

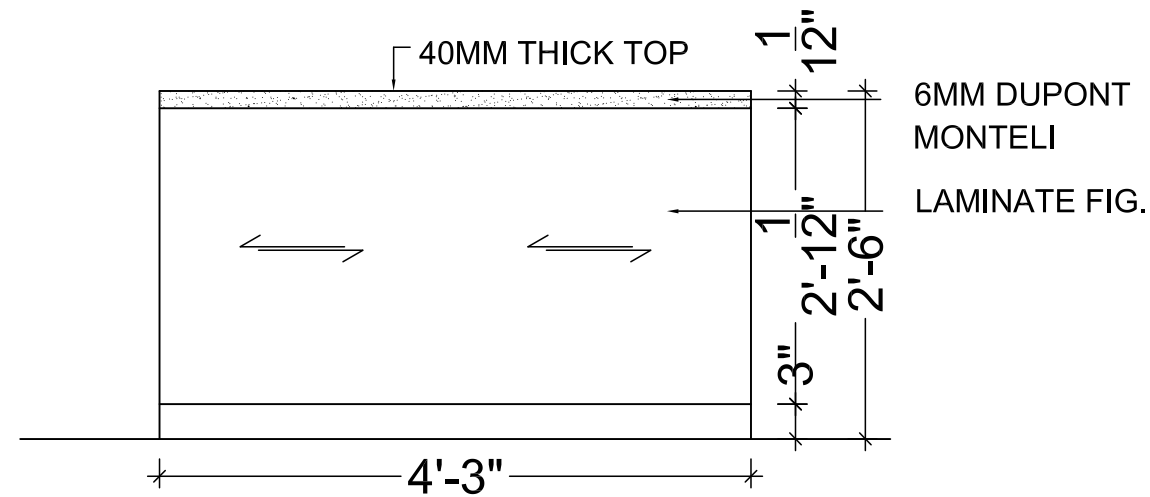


FRONT ELEVATION

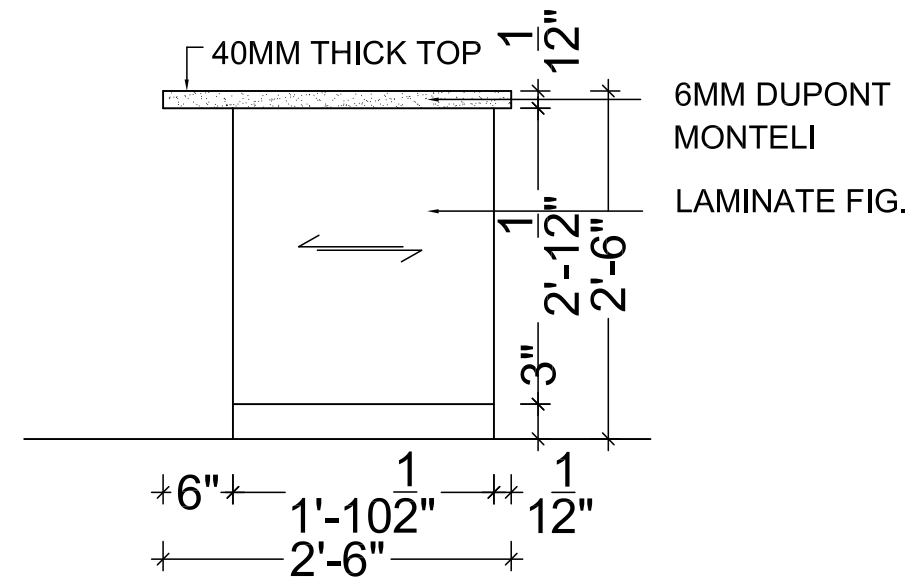

SIDE ELEVATION

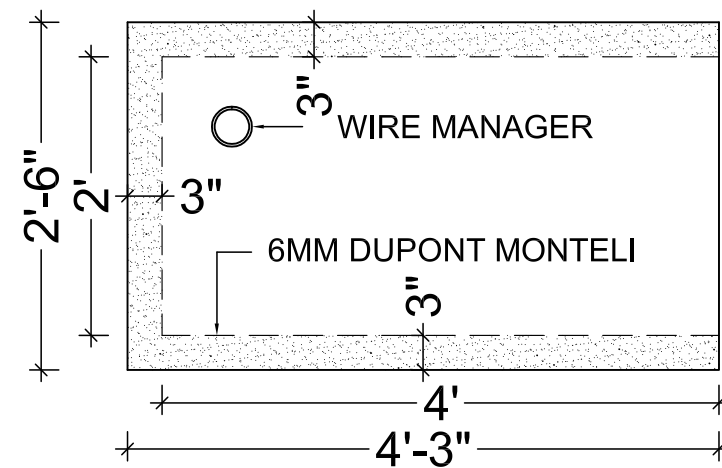

OFFICER TABLE TOP PLAN

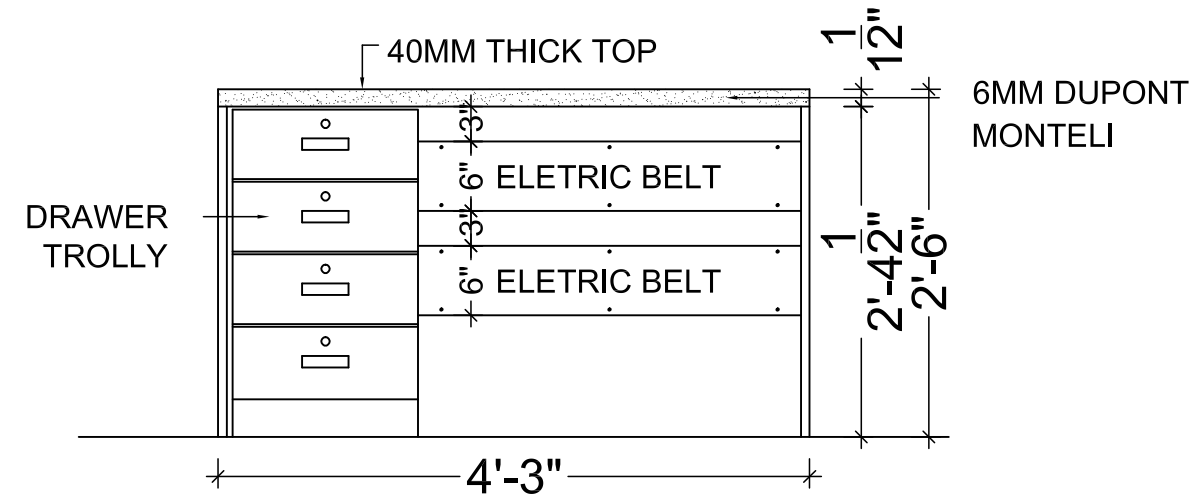

INSIDE ELEVATION

OFFICER TABLE DETAIL (OT1 - 1)


NOTE :- CHECK DIMENSION AT SITE BEFORE EXECUTION

REVISED 02


PROPOSED FIRST FLOOR PLAN
at EXISTING BUILDING OF
RAJKOT NAGRIK SAHKARI BANK
at DHORAJI ,

V n B Designs
Architecture & Interior


Anil Vadgama
Architect
9824167971
210, naxtra II commercial complex, opp. k.k.v hall, 150 feet wide ring road,
rajkot-360 005, email : vnbdesigns@rediffmail.com

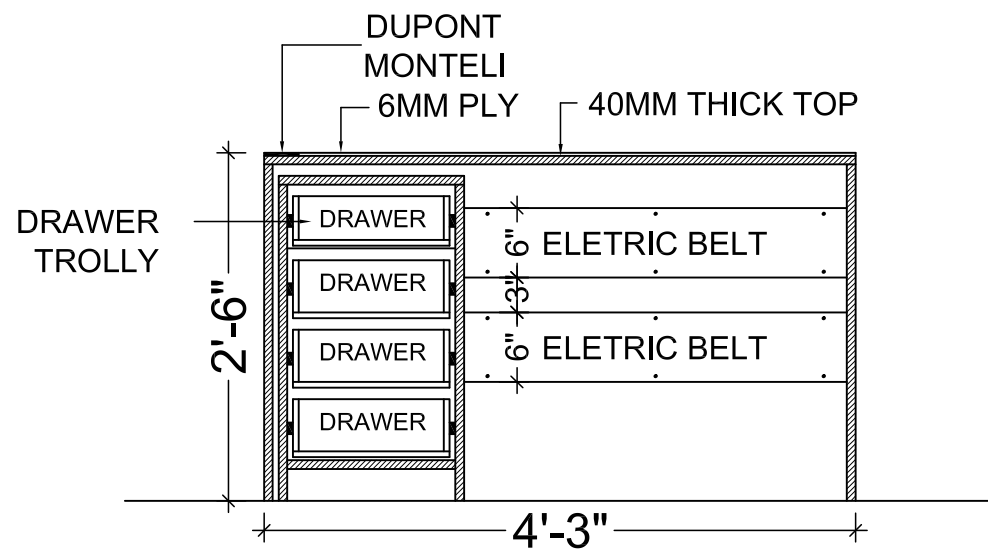


SECTION AA

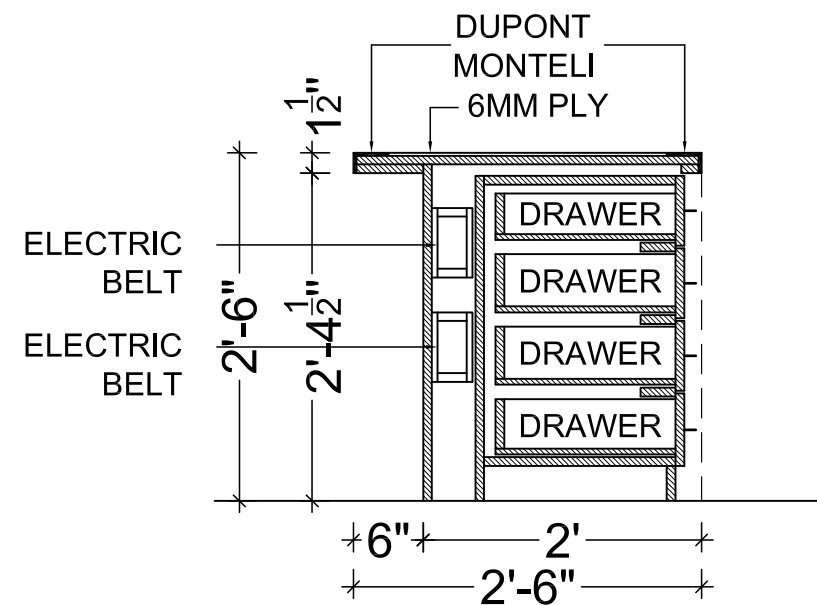

SECTION BB

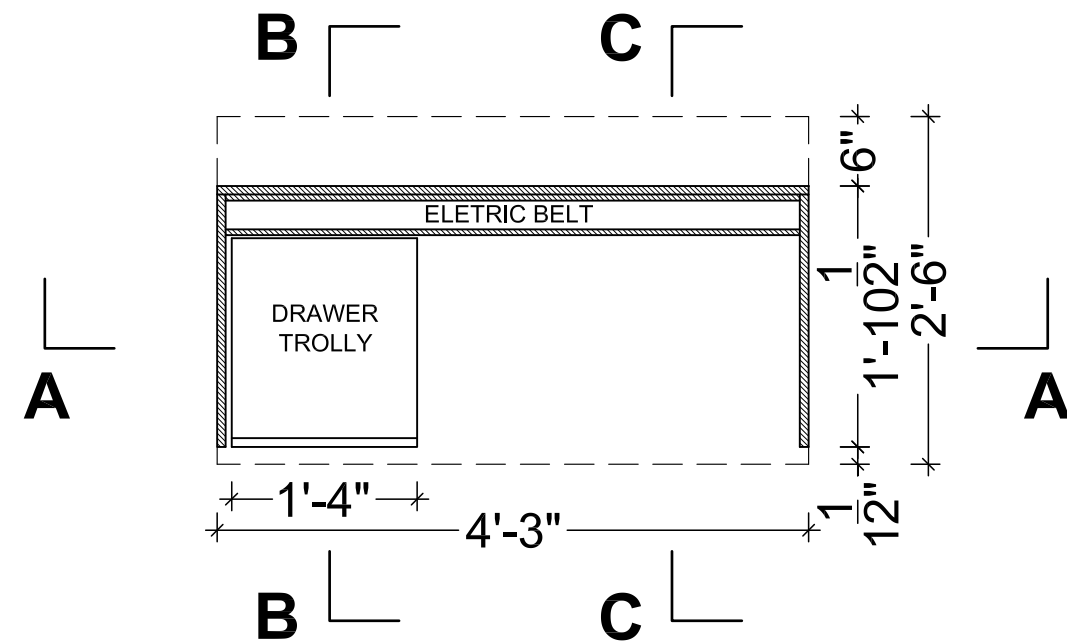

OFFICER TABLE PLAN (LVL 2'0")

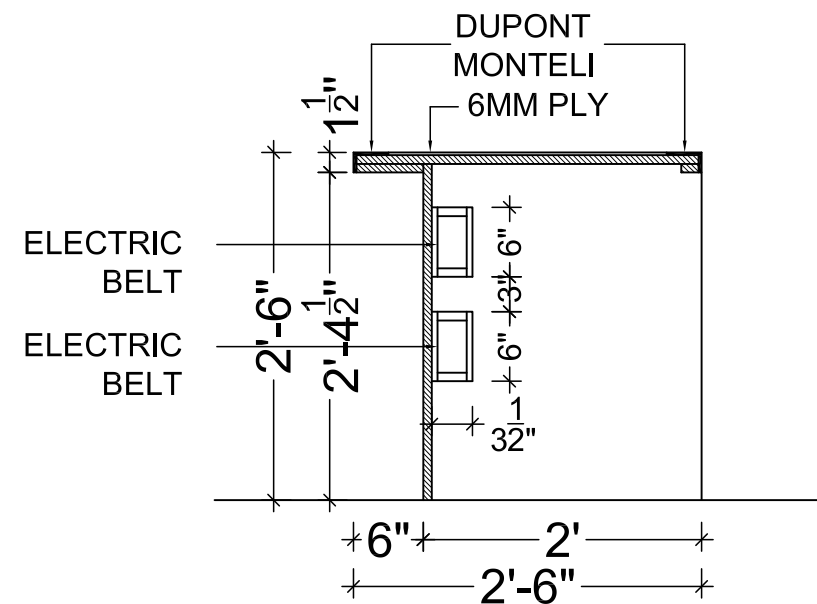

SECTION CC

OFFICER TABLE DETAIL (OT1 - 2)


NOTE :- CHECK DIMENSION AT SITE BEFORE EXECUTION

REVISED 02


PROPOSED FIRST FLOOR PLAN
at EXISTING BUILDING OF
RAJKOT NAGRIK SAHKARI BANK
at DHORAJI ,

V n B Designs
Architecture & Interior


Anil Vadgama
Architect
9824167971
210, naxtra II commercial complex, opp. k.k.v hall, 150 feet wide ring road,
rajkot-360 005,
e-mail : vnbdesigns@rediffmail.com

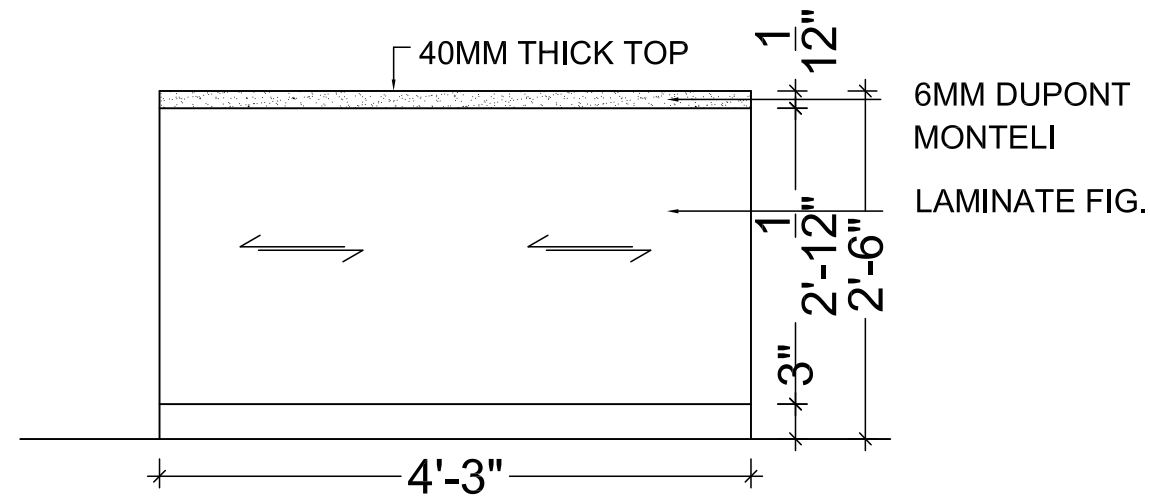


FRONT ELEVATION

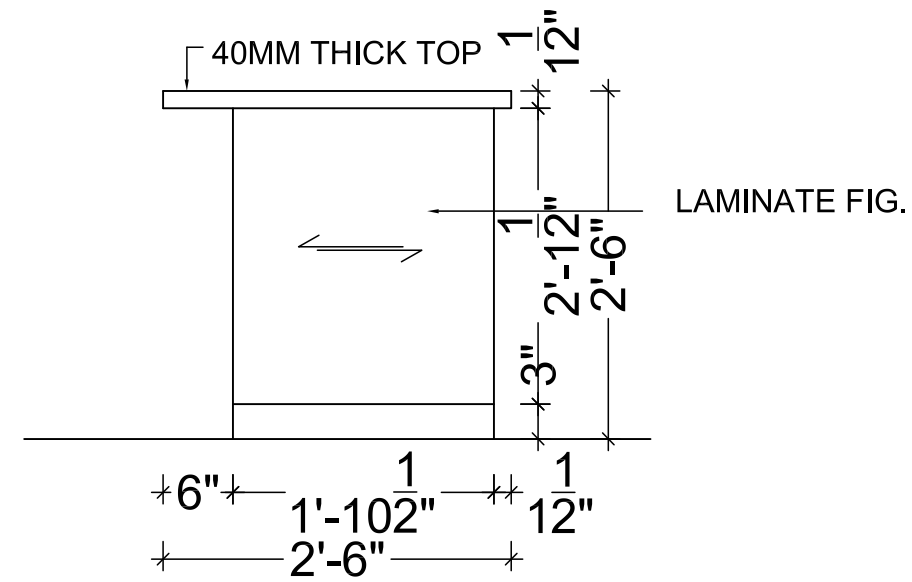

SIDE ELEVATION

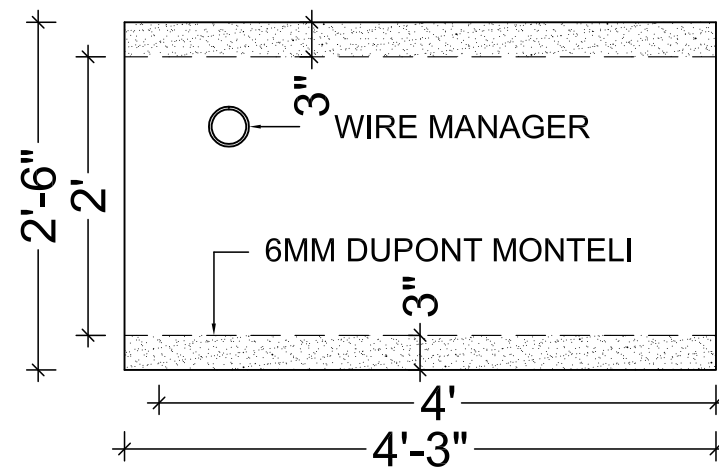

OFFICER TABLE TOP PLAN

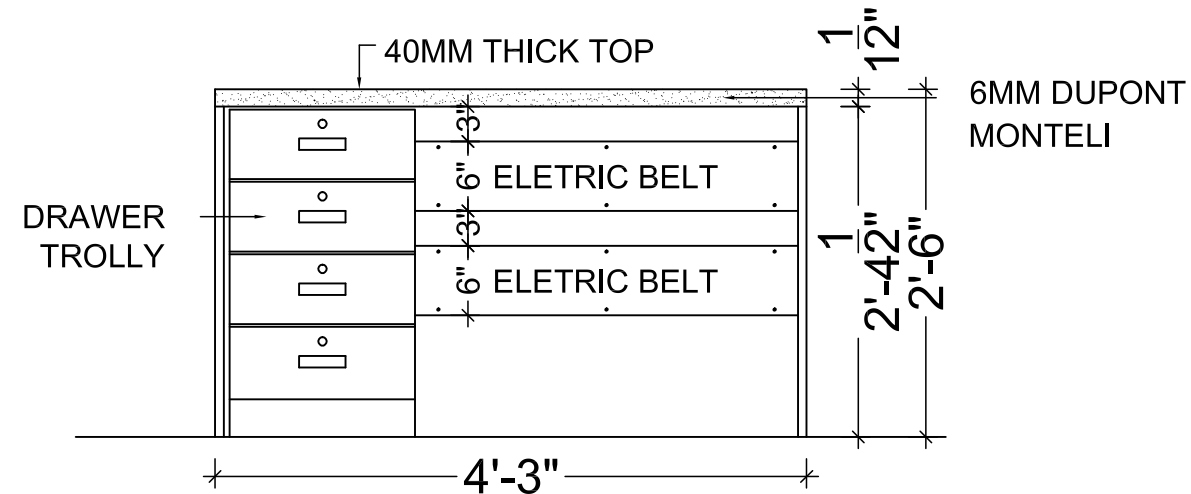

INSIDE ELEVATION

OFFICER TABLE DETAIL (OT2 - 1)


NOTE :- CHECK DIMENSION AT SITE BEFORE EXECUTION

REVISED 02


PROPOSED FIRST FLOOR PLAN
at EXISTING BUILDING OF
RAJKOT NAGRIK SAHKARI BANK
at DHORAJI ,

V n B Designs
Architecture & Interior

Anil Vadgama
Architect
9824167971
210, naxtra II commercial complex, opp. k.k.v hall, 150 feet wide ring road,
rajkot-360 005, email : vnbdesigns@rediffmail.com

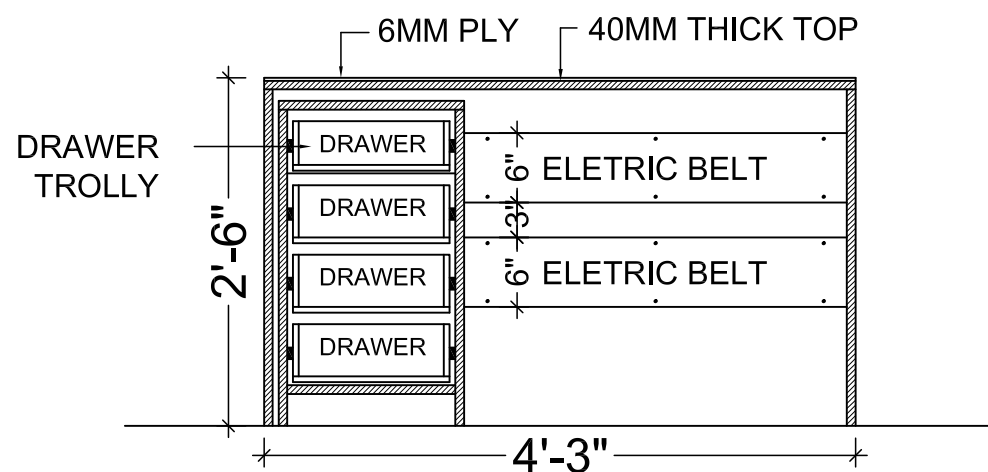


SECTION AA

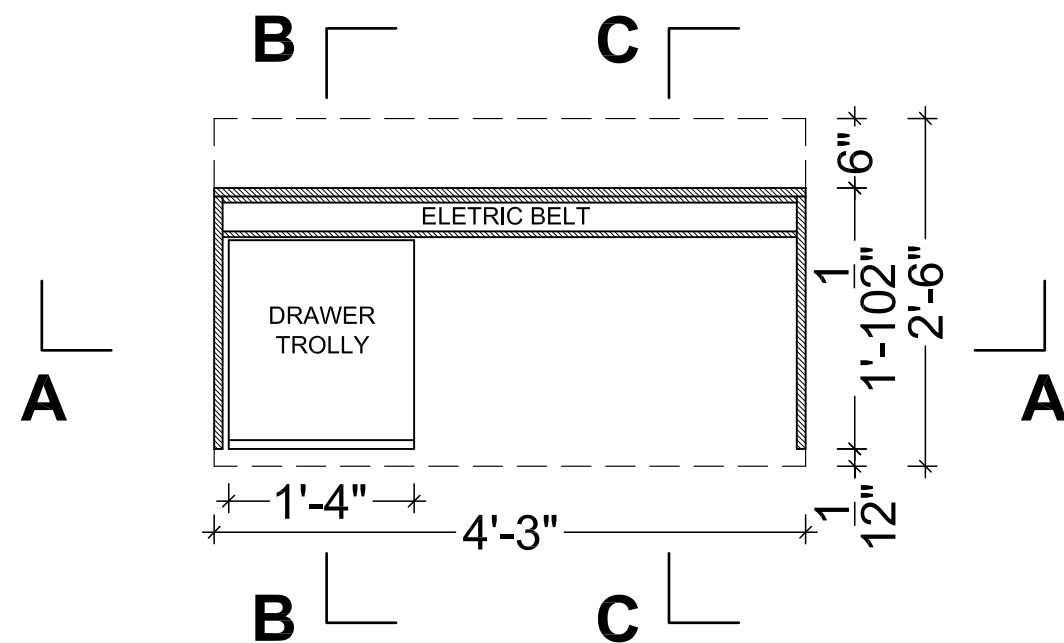


OFFICER TABLE PLAN (LVL 2'0'')

OFFICER TABLE DETAIL (OT2 - 2)

NOTE :- CHECK DIMENSION AT SITE BEFORE EXECUTION

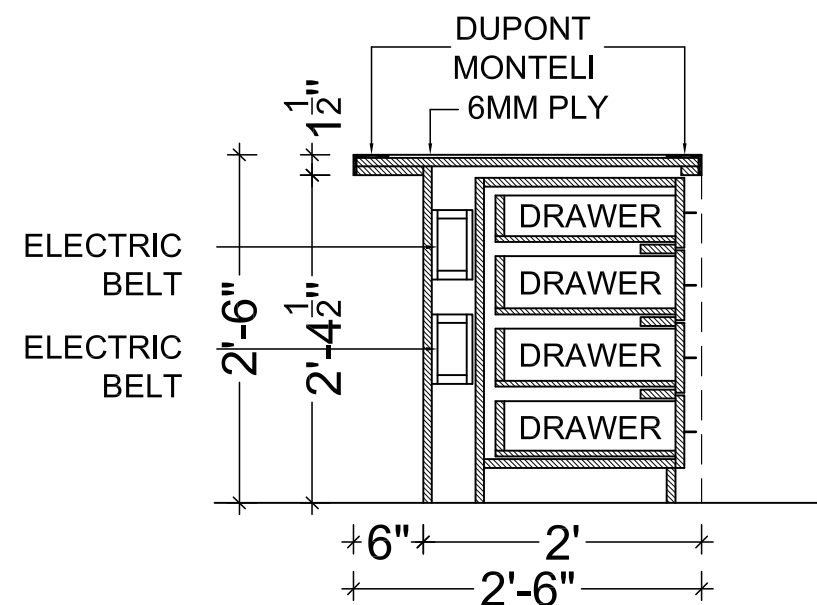

SECTION BB

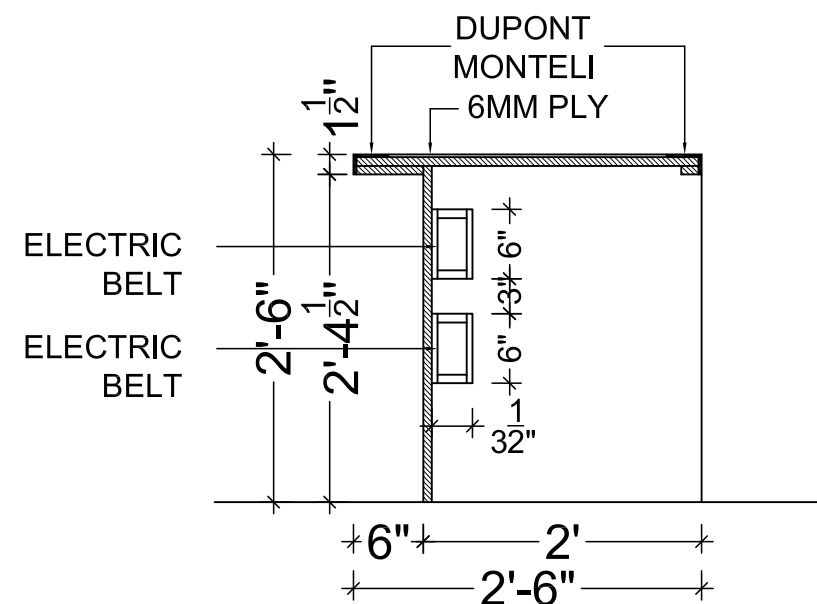





SECTION CC

REVISED 02

PROPOSED FIRST FLOOR PLAN
at EXISTING BUILDING OF
RAJKOT NAGRIK SAHKARI BANK
at DHORAJI ,

V n B Designs
Architecture & Interior

Anil Vadgama
Architect
9824167971
210, naxtra II commercial complex, opp. k.k.v hall, 150 feet wide ring road,
rajkot-360 005, email : vnbdesigns@rediffmail.com

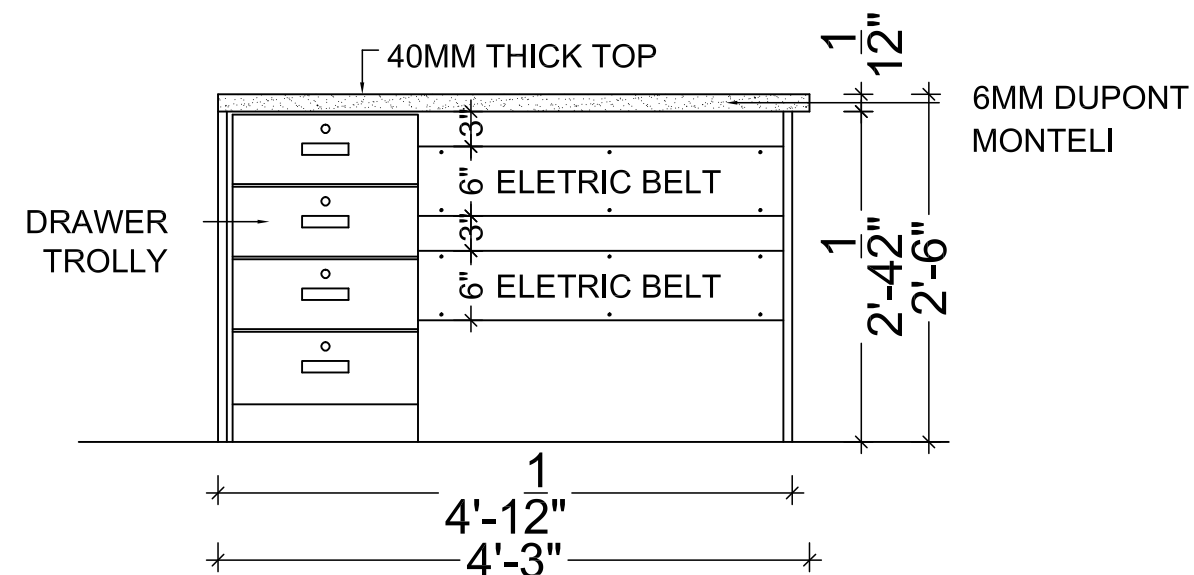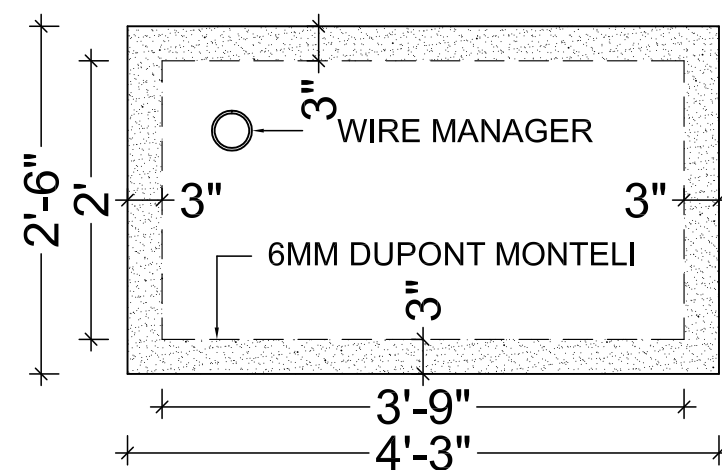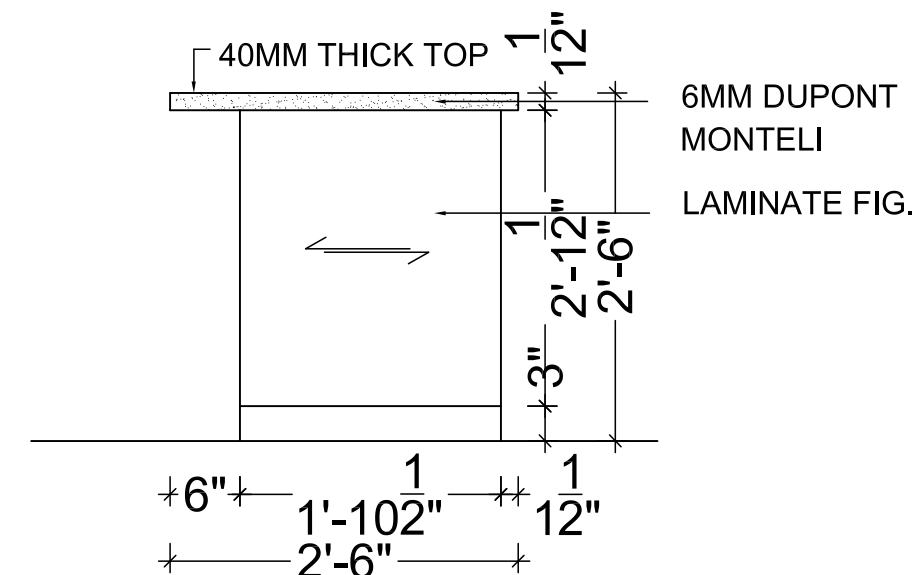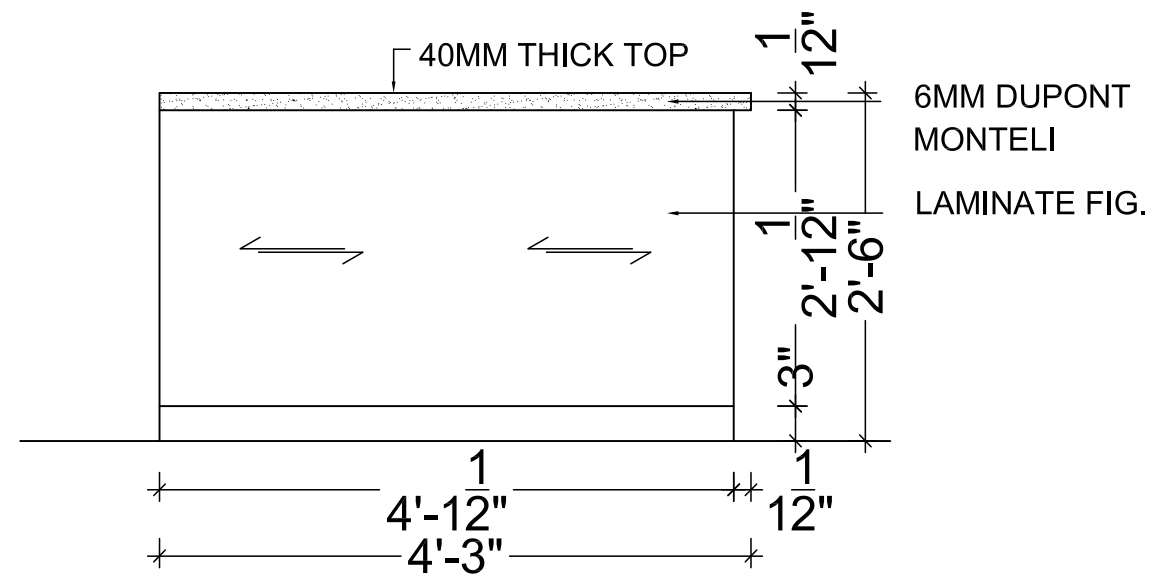

OFFICER TABLE DETAIL (OT3 - 1)


NOTE :- CHECK DIMENSION AT SITE BEFORE EXECUTION

REVISÉ 02


PROPOSED FIRST FLOOR PLAN
at EXISTING BUILDING OF
RAJKOT NAGRIK SAHKARI BANK
at DHORAJI ,

V n B Designs Architecture & Interior


Anil Vадgama
Architect
98241 67971
210, naatra II commercial complex, opp. k.v hall, 150 feet wide ring road,
e-mail : vnbdesigns@rediffmail.com
rakor- 360 005,

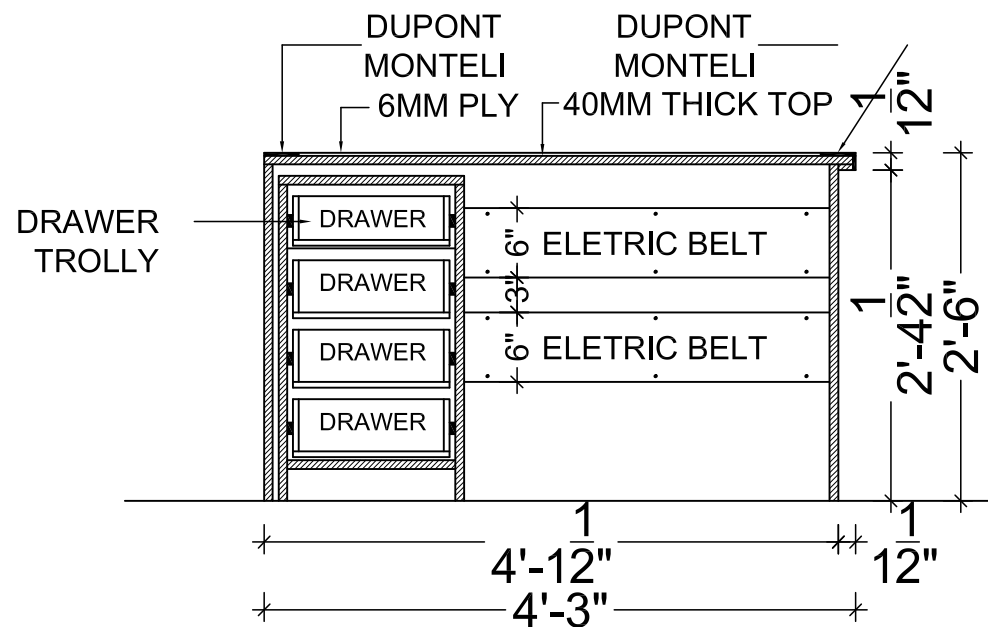


SECTION AA

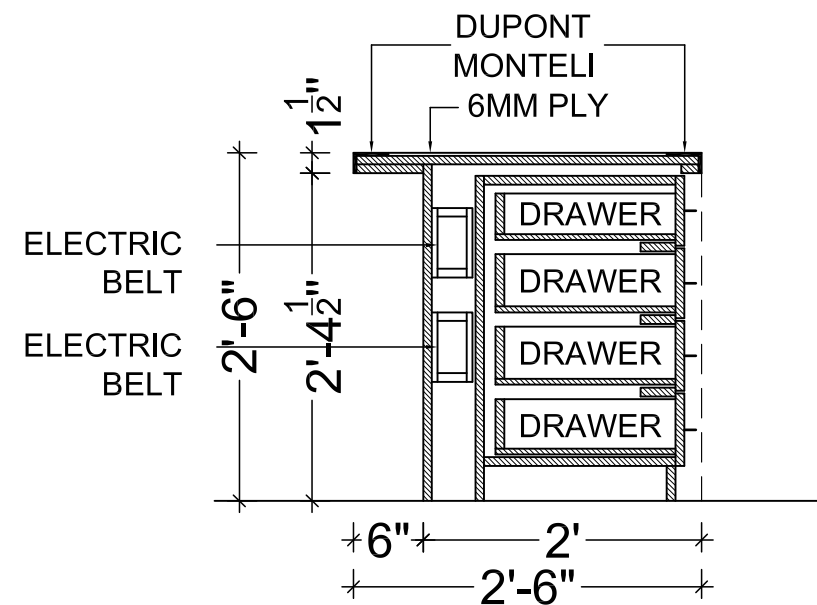

SECTION BB

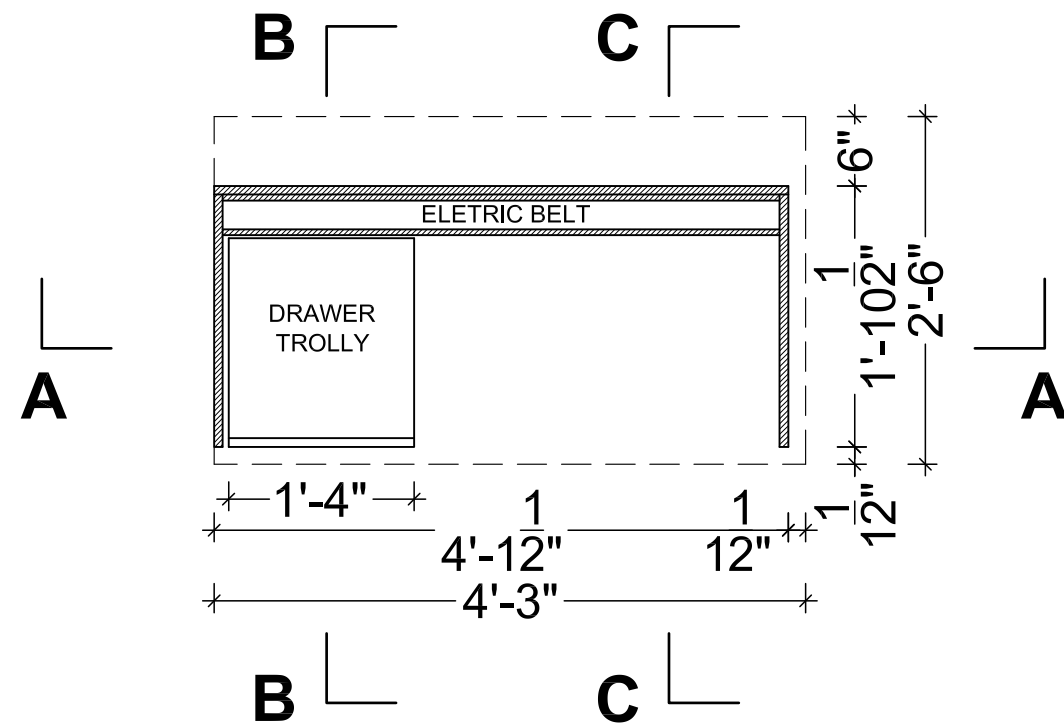

OFFICER TABLE PLAN (LVL 2'0")

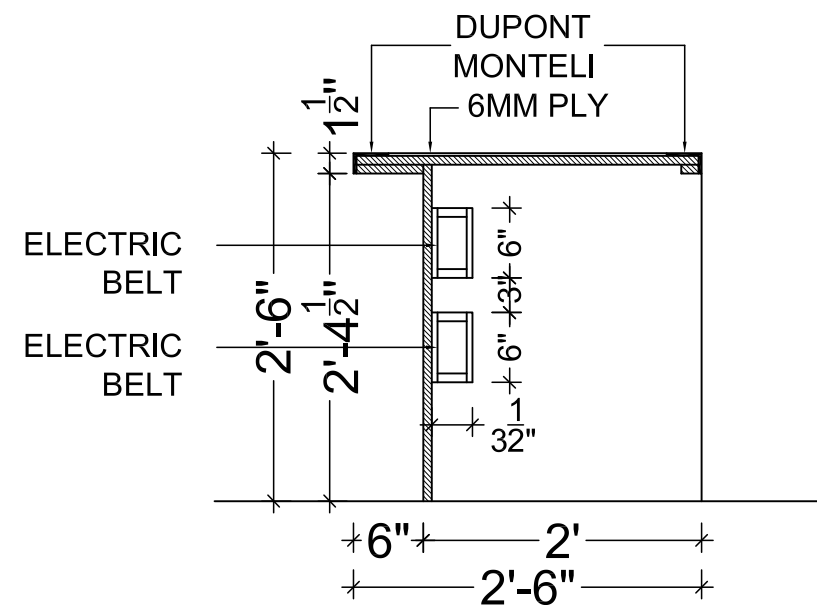

SECTION CC

OFFICER TABLE DETAIL (OT3 - 2)


NOTE :- CHECK DIMENSION AT SITE BEFORE EXECUTION

REVISED 02


PROPOSED FIRST FLOOR PLAN
at EXISTING BUILDING OF
RAJKOT NAGRIK SAHKARI BANK
at DHORAJI,

V n B Designs
Architecture & Interior


Anil Vadgama
Architect
9824167971
210, naxtra II commercial complex, opp. k.k.v hall, 150 feet wide ring road,
rajkot-360 005, email : vnbdesigns@rediffmail.com

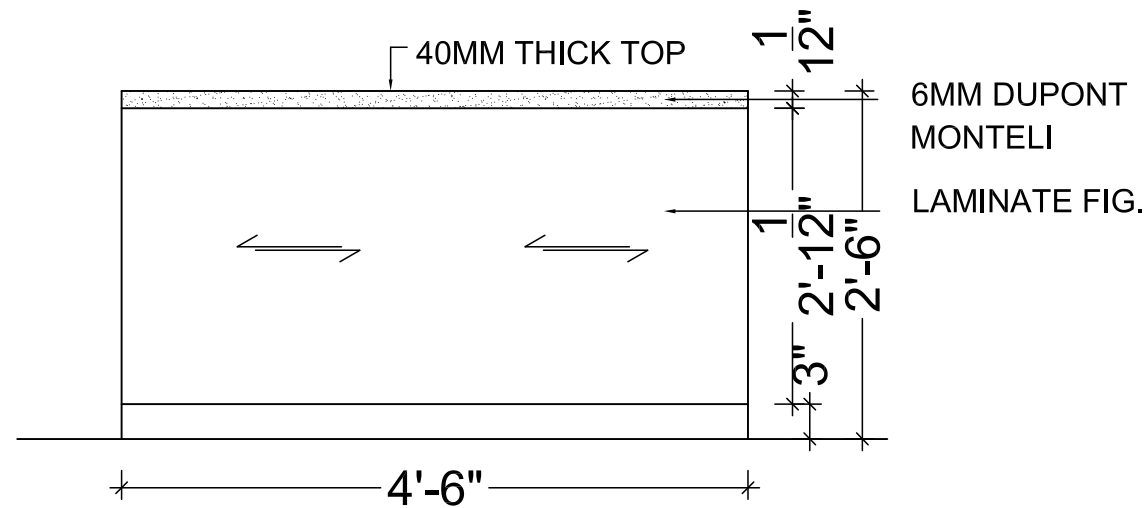


FRONT ELEVATION

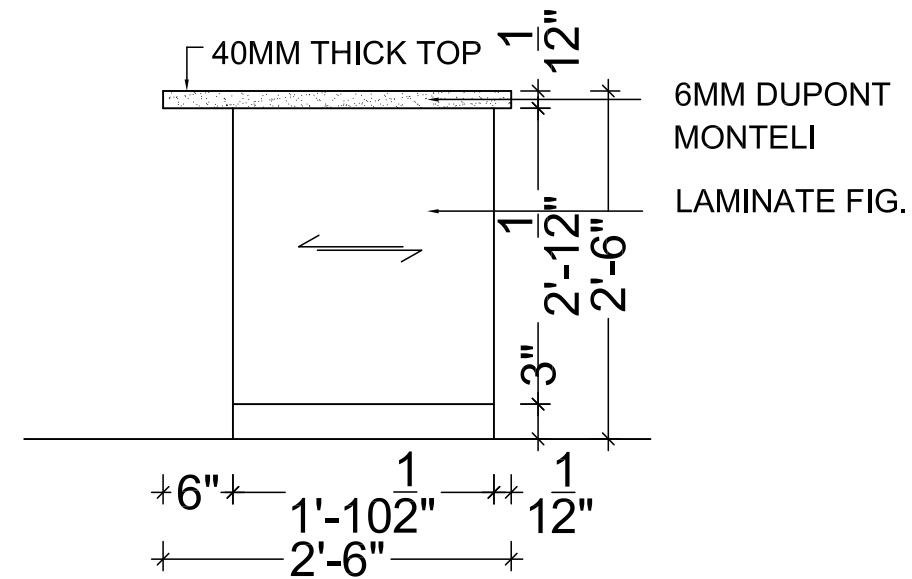

SIDE ELEVATION

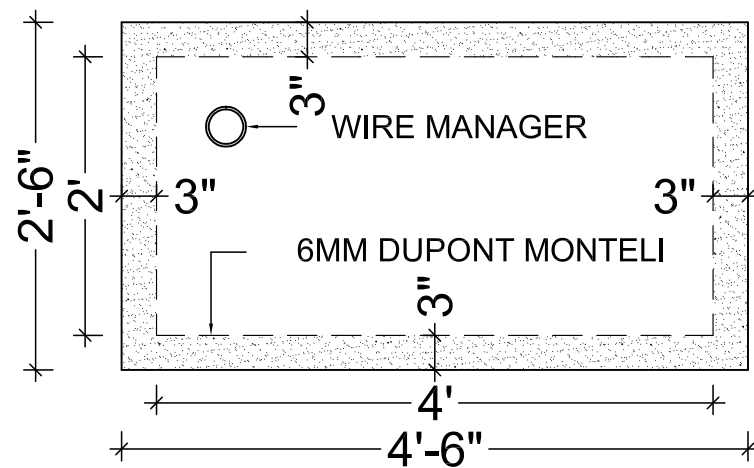

OFFICER TABLE TOP PLAN

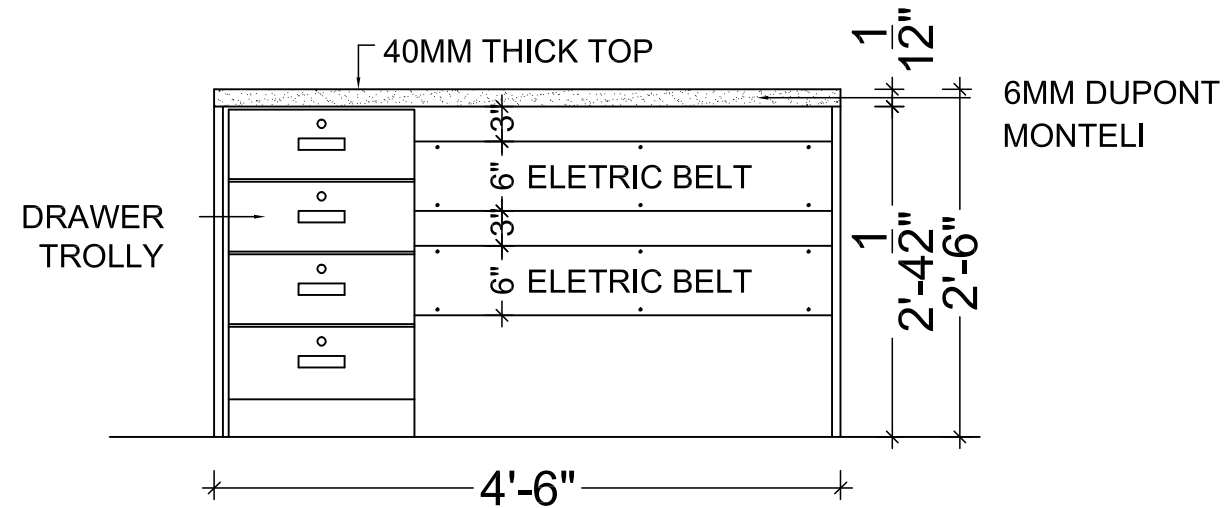

INSIDE ELEVATION

OFFICER TABLE DETAIL (OT4 - 1)


NOTE :- CHECK DIMENSION AT SITE BEFORE EXECUTION

REVISED 02


PROPOSED FIRST FLOOR PLAN
at EXISTING BUILDING OF
RAJKOT NAGRIK SAHKARI BANK
at DHORAJI ,

V n B Designs
Architecture & Interior


Anil Vadgama
Architect
9824167971
210, naxtra II commercial complex, opp. k.k.v hall, 150 feet wide ring road,
rajkot-360 005, email : vnbdesigns@rediffmail.com

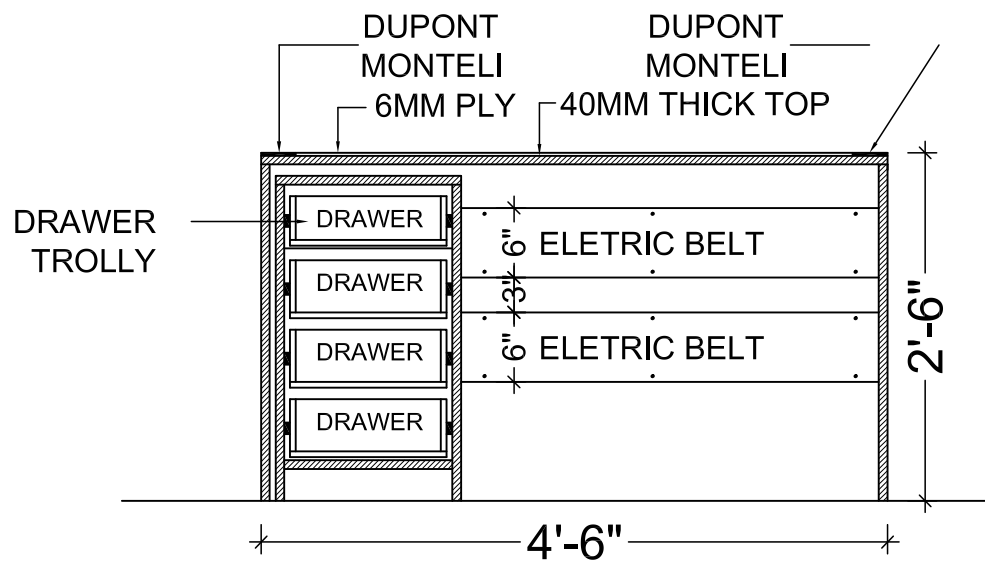


SECTION AA

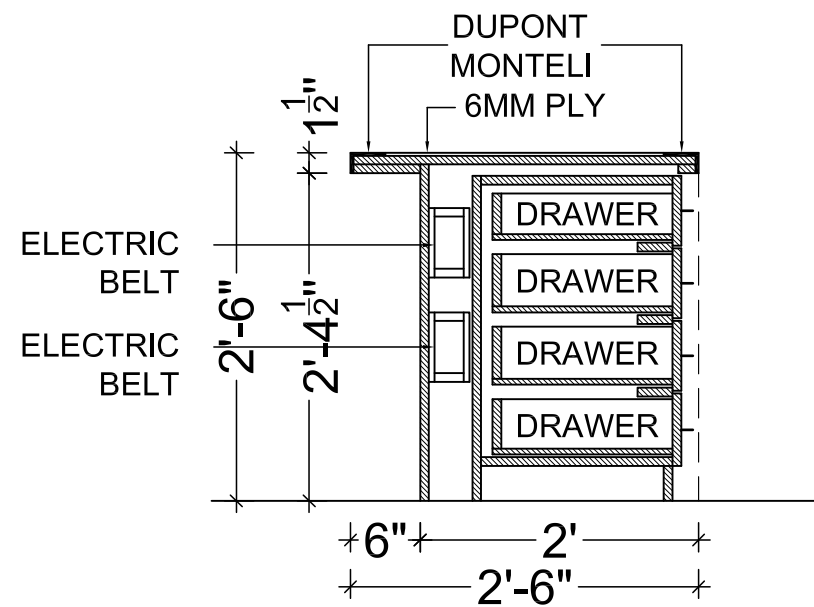

SECTION BB

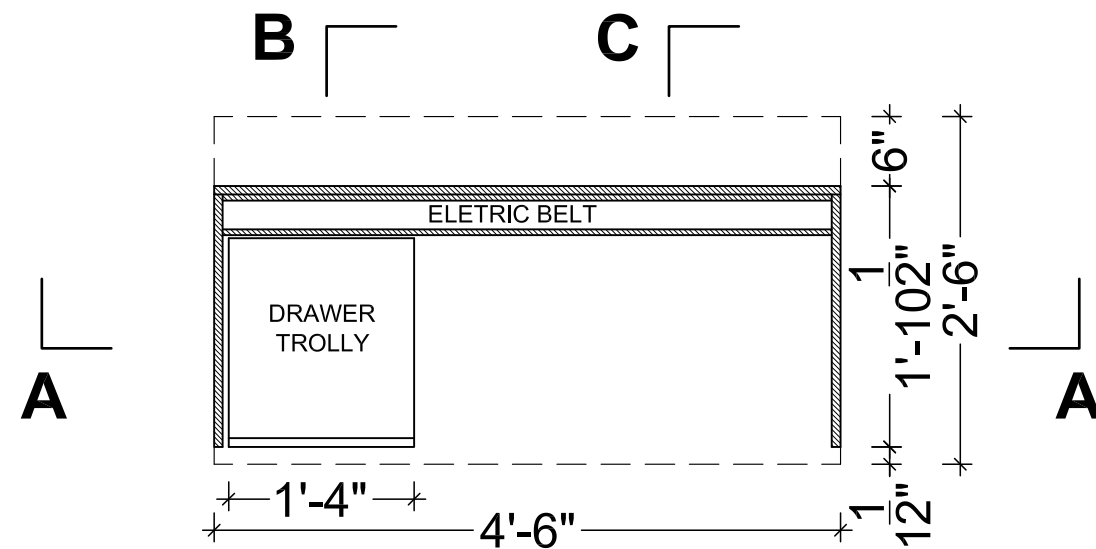

OFFICER TABLE PLAN (LVL 2'0")

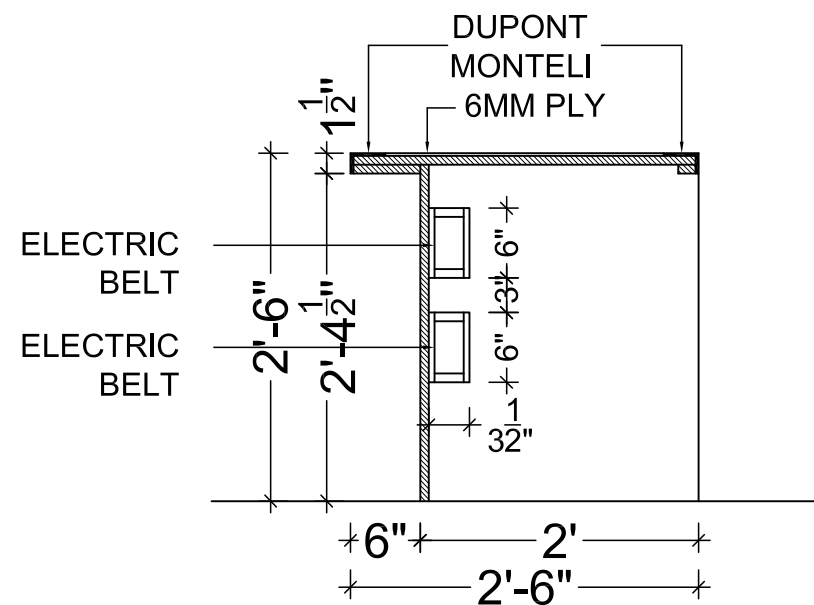

SECTION CC

OFFICER TABLE DETAIL (OT4 - 2)


NOTE :- CHECK DIMENSION AT SITE BEFORE EXECUTION

REVISED 02


PROPOSED FIRST FLOOR PLAN
at EXISTING BUILDING OF
RAJKOT NAGRIK SAHKARI BANK
at DHORAJI ,

V n B Designs
Architecture & Interior


Anil Vadgama
Architect
9824167971
210, naxtra II commercial complex, opp. k.k.v hall, 150 feet wide ring road,
rajkot-360 005, email : vnbdesigns@rediffmail.com

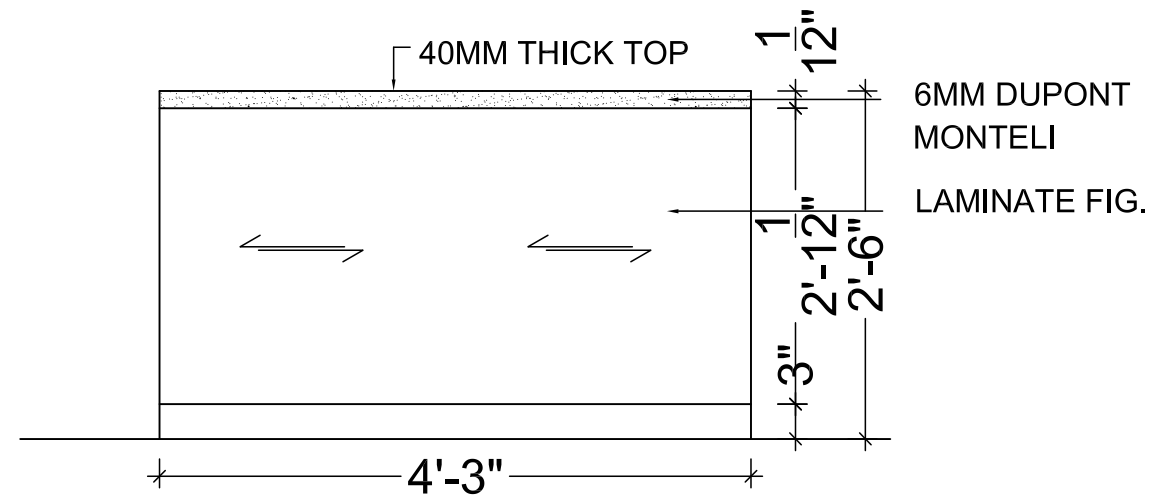


FRONT ELEVATION

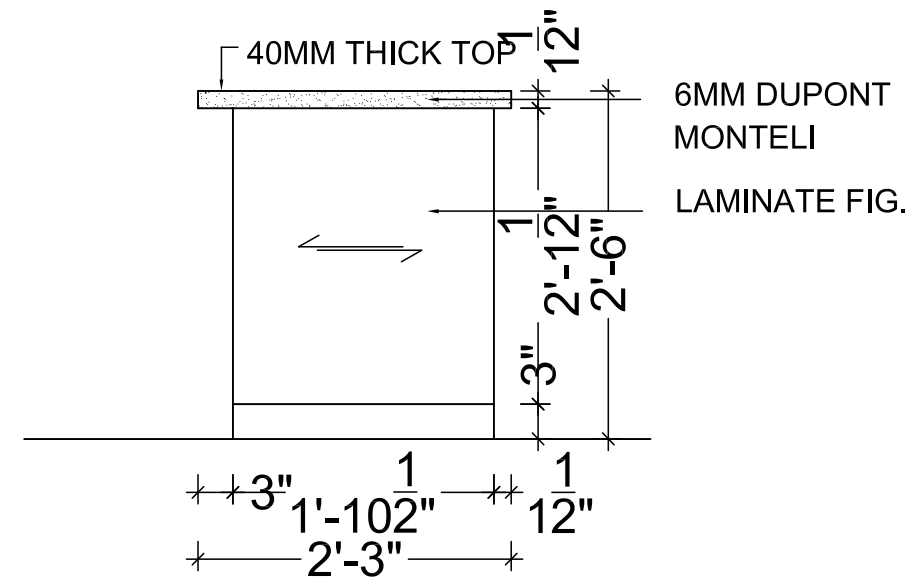

SIDE ELEVATION

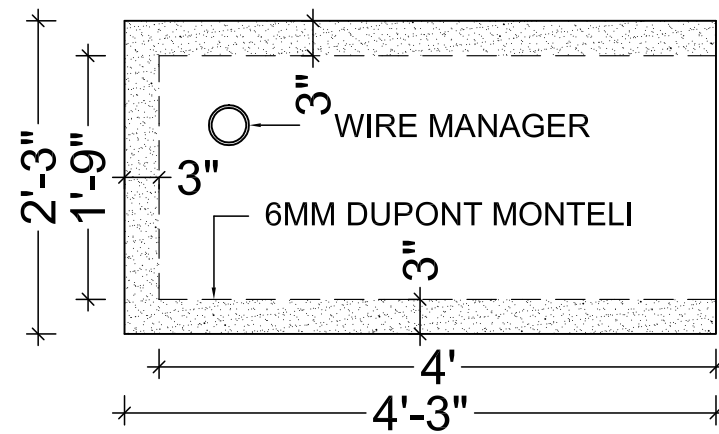

OFFICER TABLE TOP PLAN

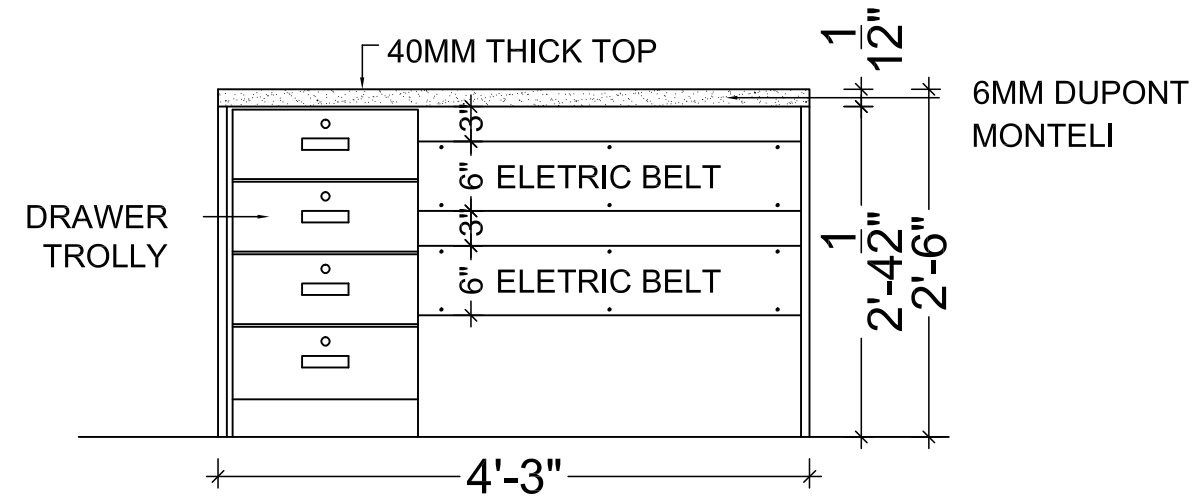

INSIDE ELEVATION

OFFICER TABLE DETAIL (OT5 - 1)





NOTE :- CHECK DIMENSION AT SITE BEFORE EXECUTION

REVISED 02

PROPOSED SECOND FLOOR PLAN
at EXISTING BUILDING OF
RAJKOT NAGRIK SAHKARI BANK
at DHORAJI ,

V n B Designs
Architecture & Interior

Anil Vadgama
Architect
9824167971
210, naxtra II commercial complex, opp. k.k.v hall, 150 feet wide ring road,
rajkot-360 005, email : vnbdesigns@rediffmail.com

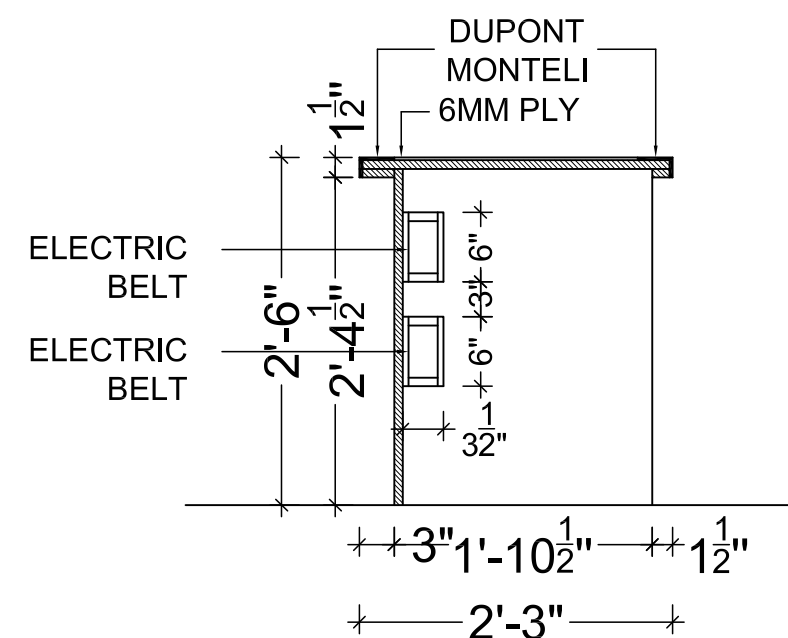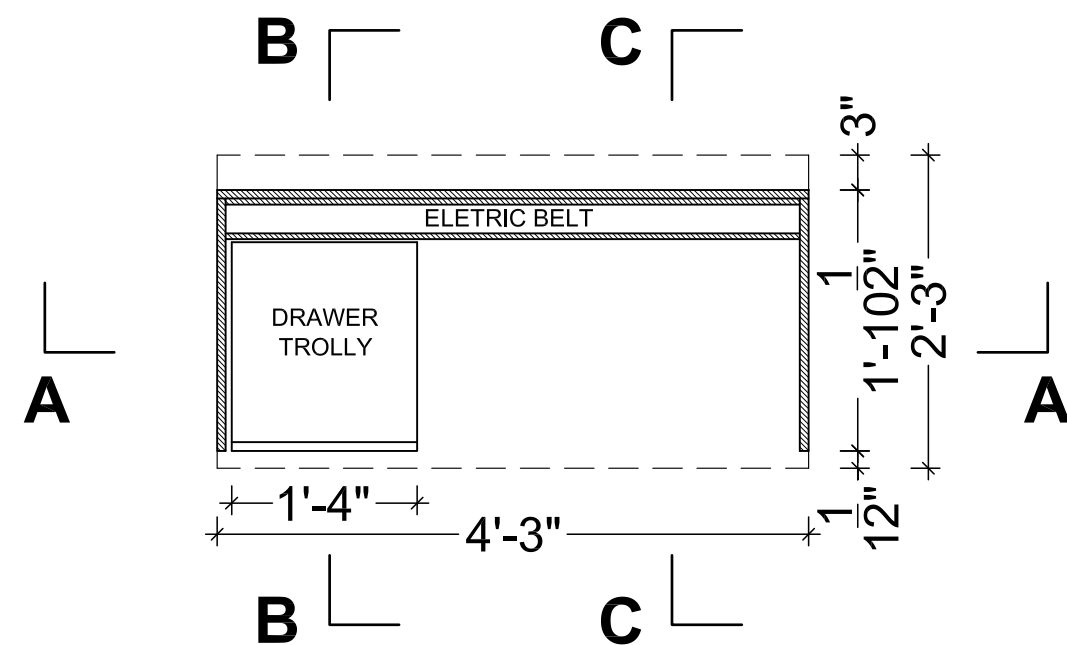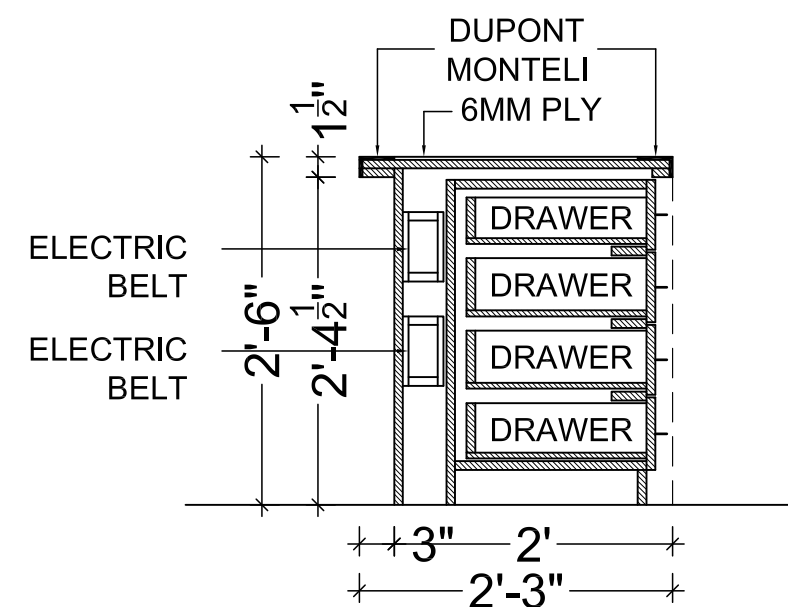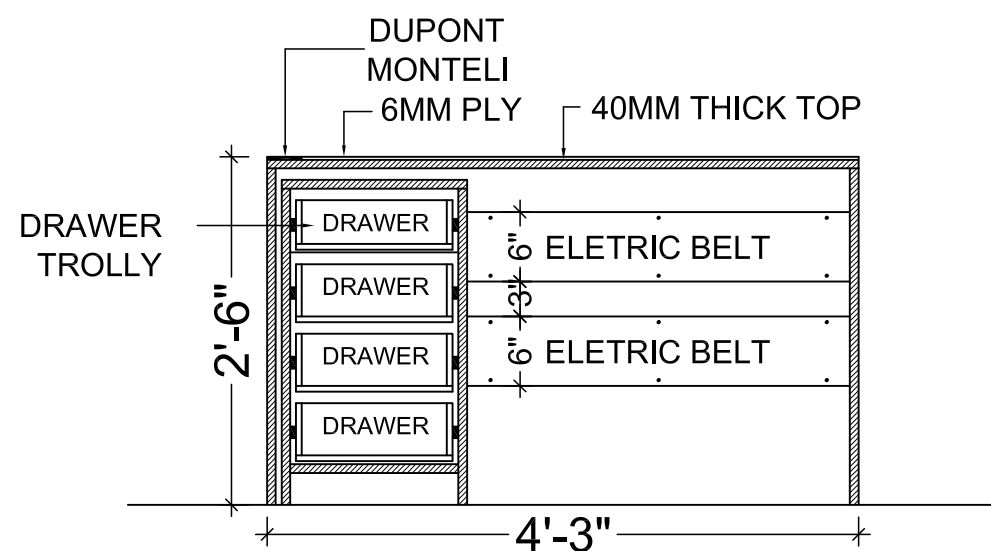

OFFICER TABLE DETAIL (OT5 - 2)


NOTE :- CHECK DIMENSION AT SITE BEFORE EXECUTION

REVISED 02


PROPOSED SECOND FLOOR PLAN
at EXISTING BUILDING OF
RAJKOT NAGRIK SAHKARI BANK
at DHORAJI ,

V n B Designs
Architecture & Interior


Anil Vadgama
Architect
9824167971
210, nastra II commercial complex, opp. k.k.v hall, 150 feet wide ring road,
jalgot-360 005,
e-mail : vnbdesigns@rediffmail.com

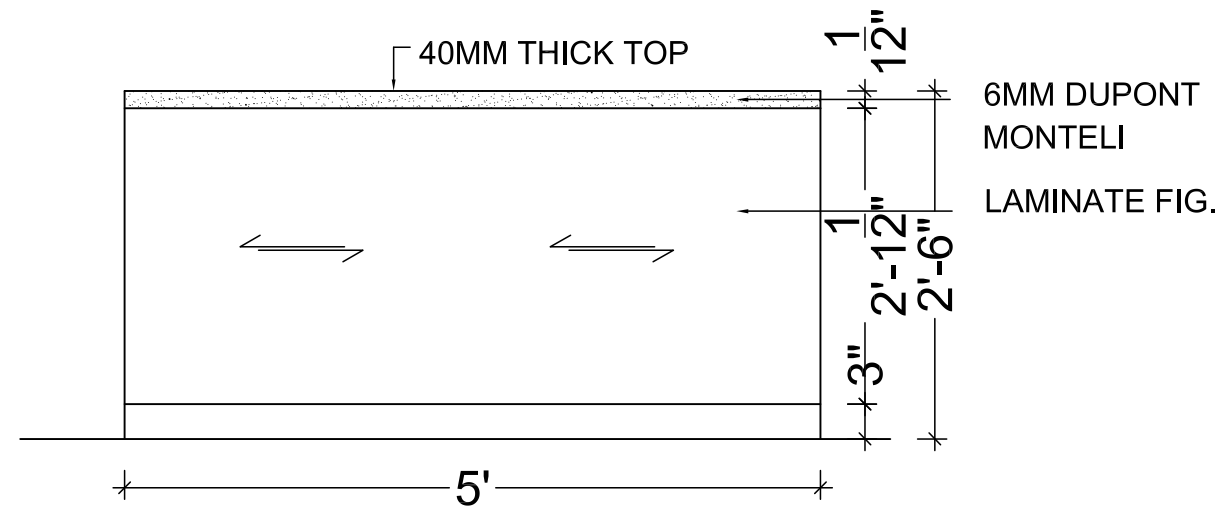


FRONT ELEVATION

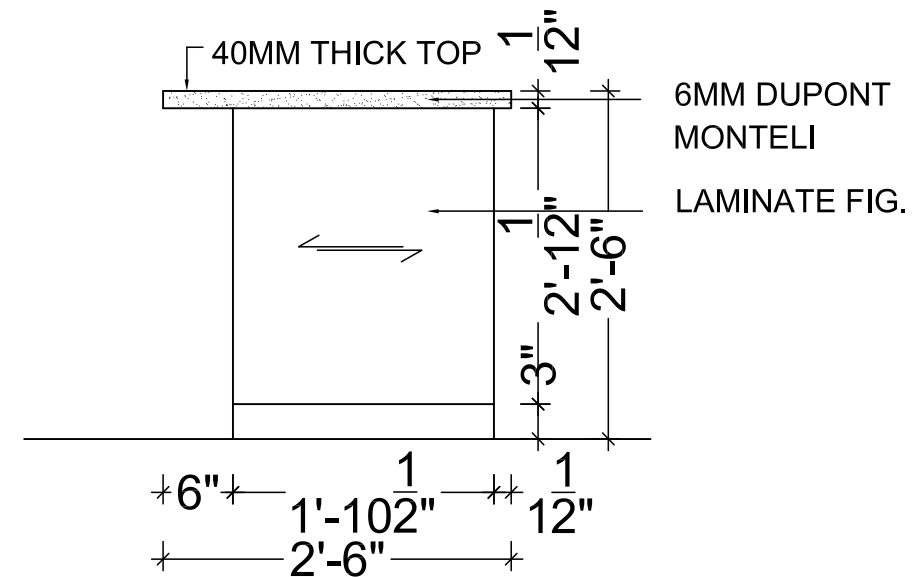

SIDE ELEVATION

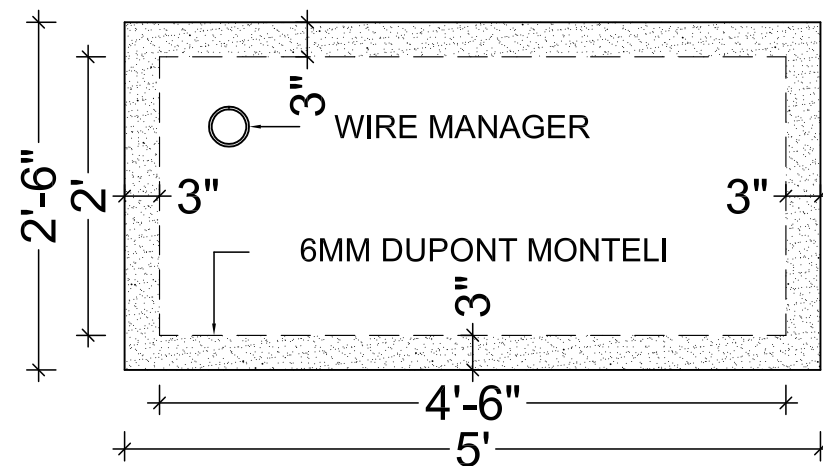

OFFICER TABLE TOP PLAN

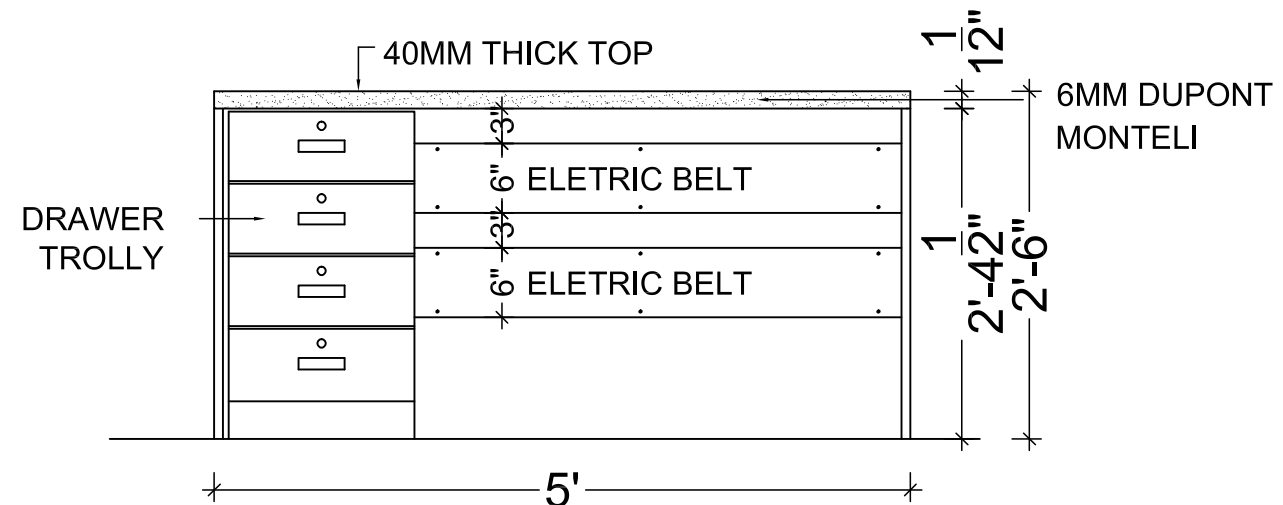

INSIDE ELEVATION

OFFICER TABLE DETAIL (OT6 - 1)


NOTE :- CHECK DIMENSION AT SITE BEFORE EXECUTION

REVISED 02


PROPOSED SECOND FLOOR PLAN
at EXISTING BUILDING OF
RAJKOT NAGRIK SAHKARI BANK
at DHORAJI ,

V n B Designs
Architecture & Interior


Anil Vadgama
Architect
9824167971
210, naxtra II commercial complex, opp. k.k.v hall, 150 feet wide ring road,
rajkot-360 005, email : vnbdesigns@rediffmail.com

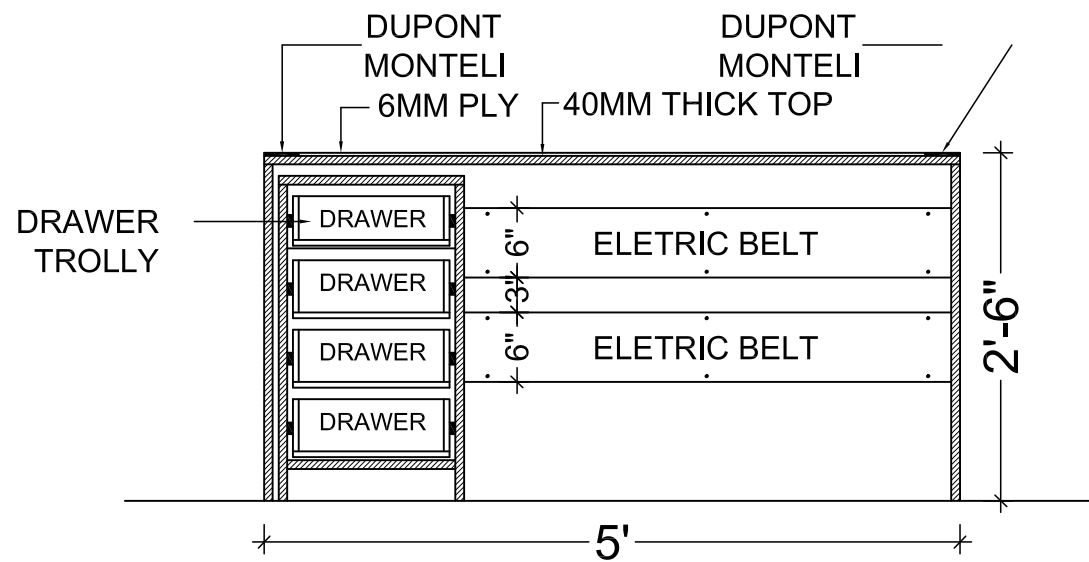


SECTION AA

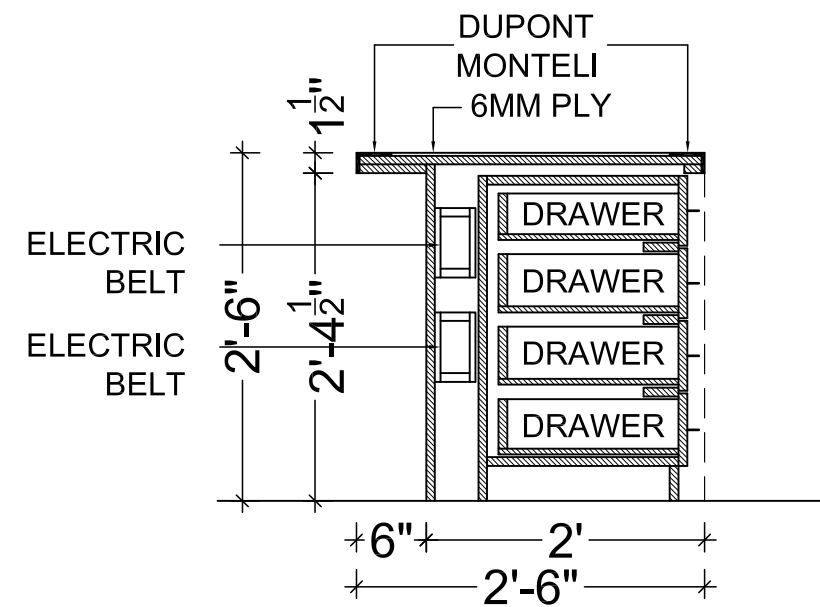

SECTION BB

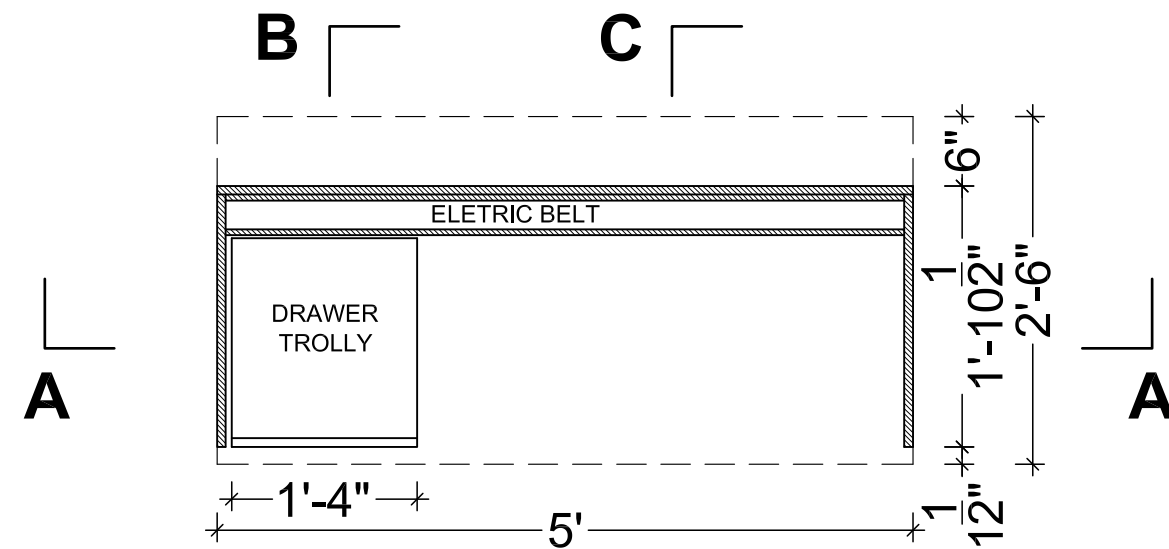

OFFICER TABLE PLAN (LVL 2'0")

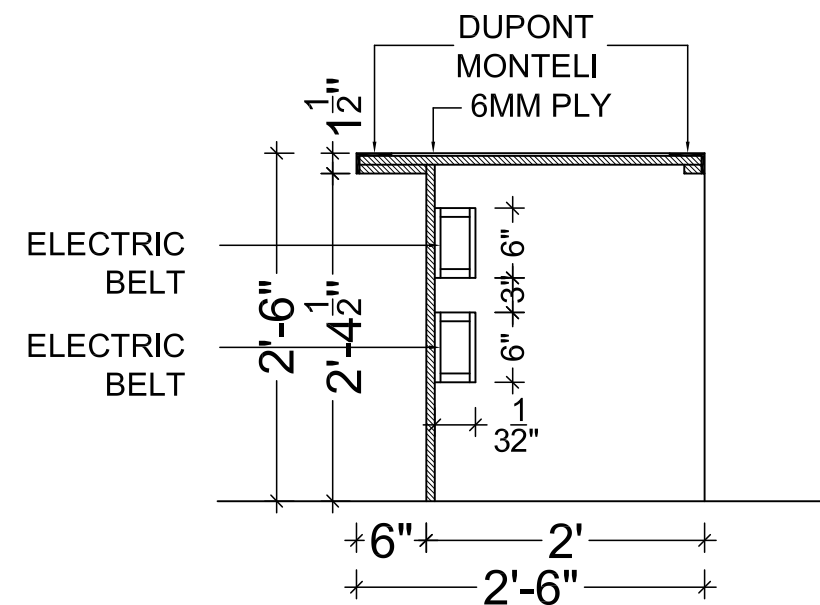

SECTION CC

OFFICER TABLE DETAIL (OT6 - 2)


NOTE :- CHECK DIMENSION AT SITE BEFORE EXECUTION

REVISED 02


PROPOSED SECOND FLOOR PLAN
at EXISTING BUILDING OF
RAJKOT NAGRIK SAHKARI BANK
at DHORAJI ,

V n B Designs
Architecture & Interior


Anil Vadgama
Architect
9824167971
210, naxtra II commercial complex, opp. k.k.v hall, 150 feet wide ring road,
rajkot-360 005, email : vnbdesigns@rediffmail.com

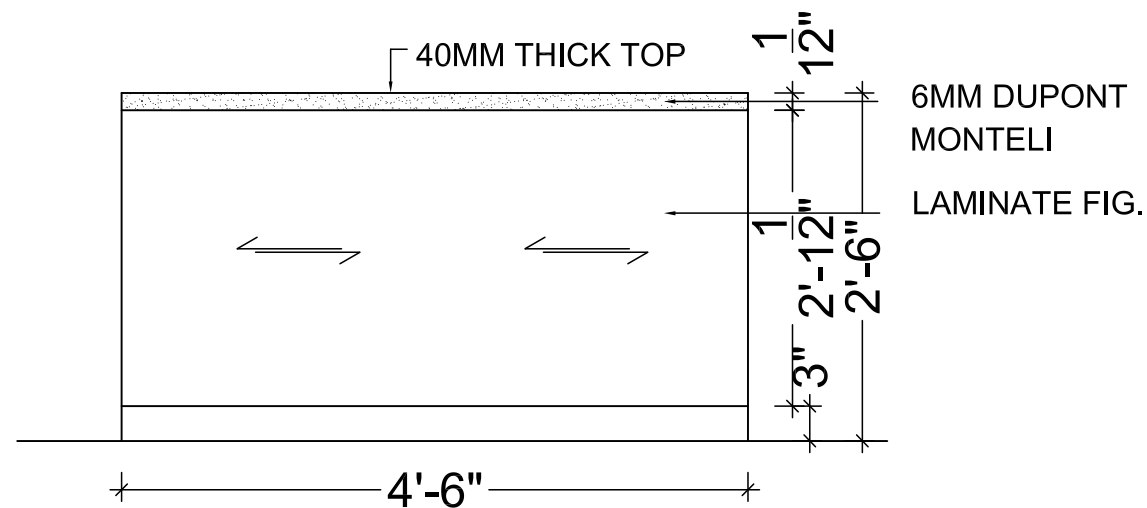


FRONT ELEVATION

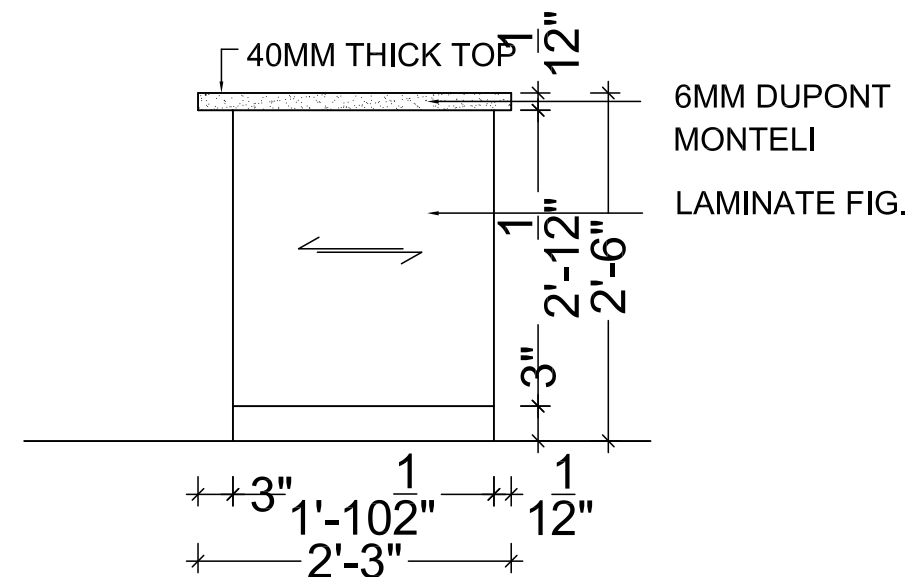

SIDE ELEVATION

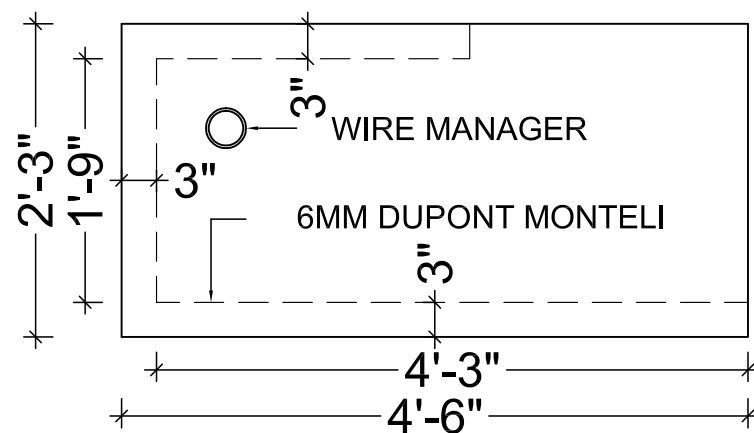

OFFICER TABLE TOP PLAN

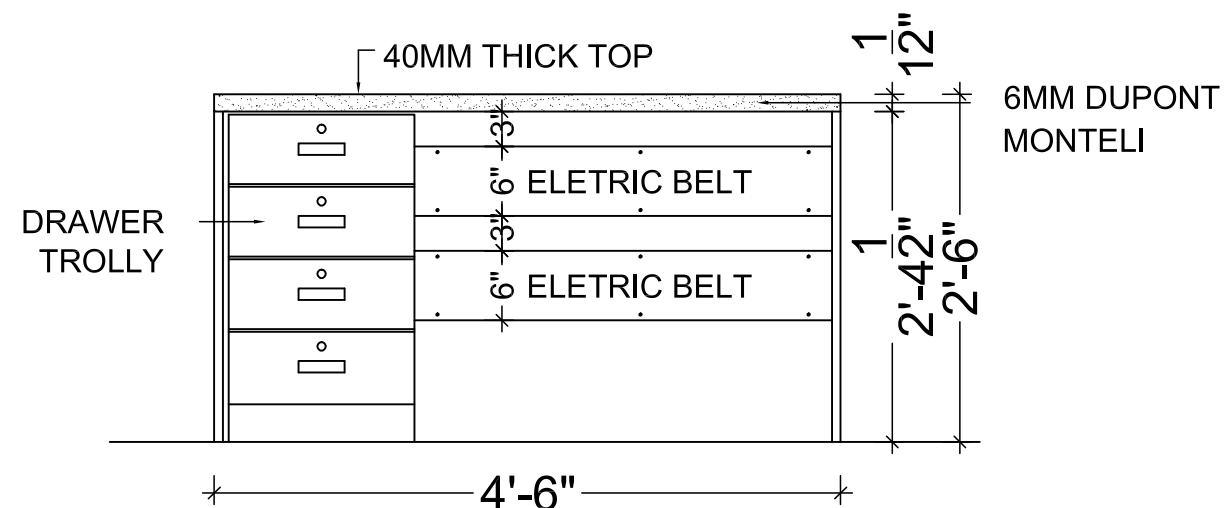

INSIDE ELEVATION

OFFICER TABLE DETAIL (OT7 - 1)


NOTE :- CHECK DIMENSION AT SITE BEFORE EXECUTION

REVISED 02


PROPOSED SECOND FLOOR PLAN
at EXISTING BUILDING OF
RAJKOT NAGRIK SAHKARI BANK
at DHORAJI ,

V n B Designs
Architecture & Interior


Anil Vадgama
Architect
9824167971
210, naxtra II commercial complex, opp. k.k.v hall, 150 feet wide ring road,
rajkot-360 005, email : vnbdesigns@rediffmail.com

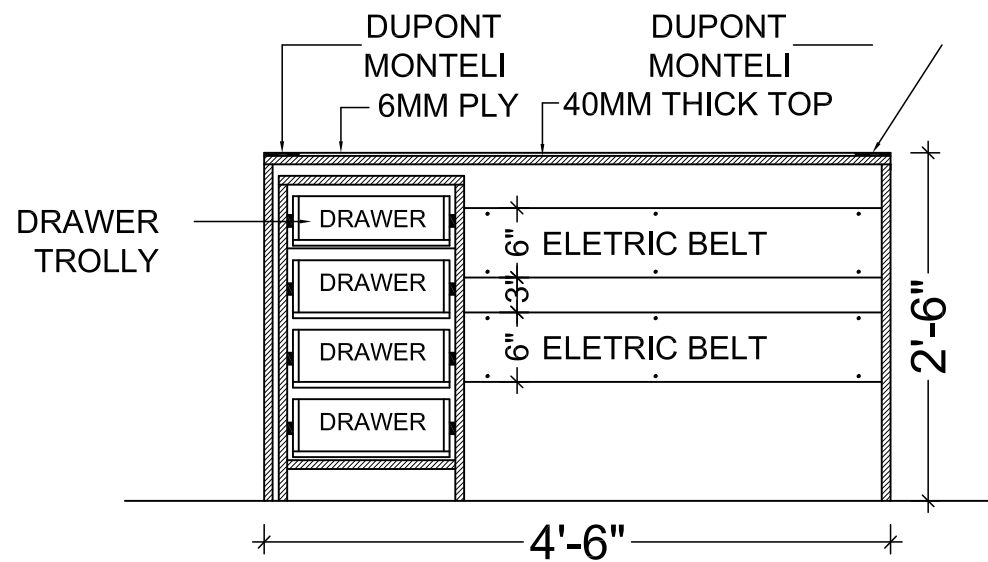


SECTION AA

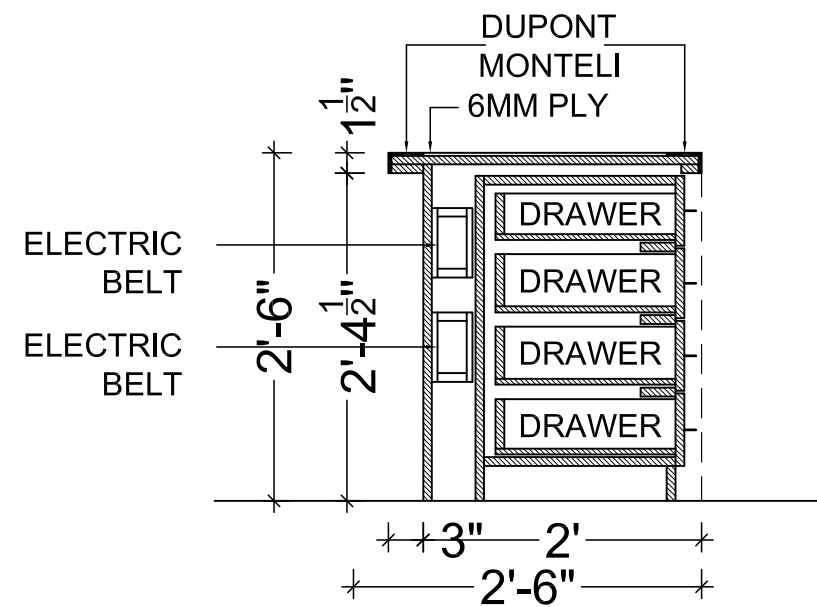

SECTION BB

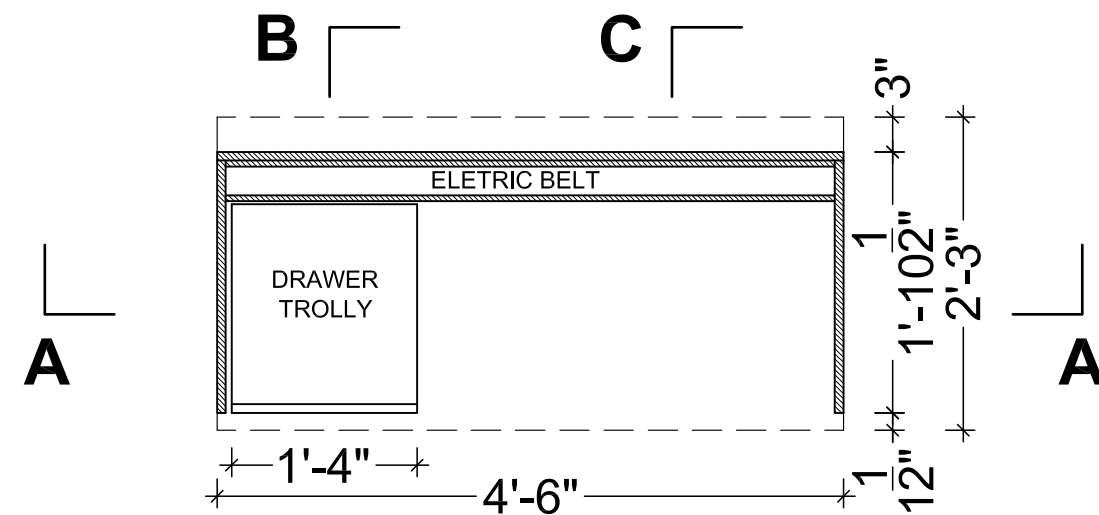

OFFICER TABLE PLAN (LVL 2'0")

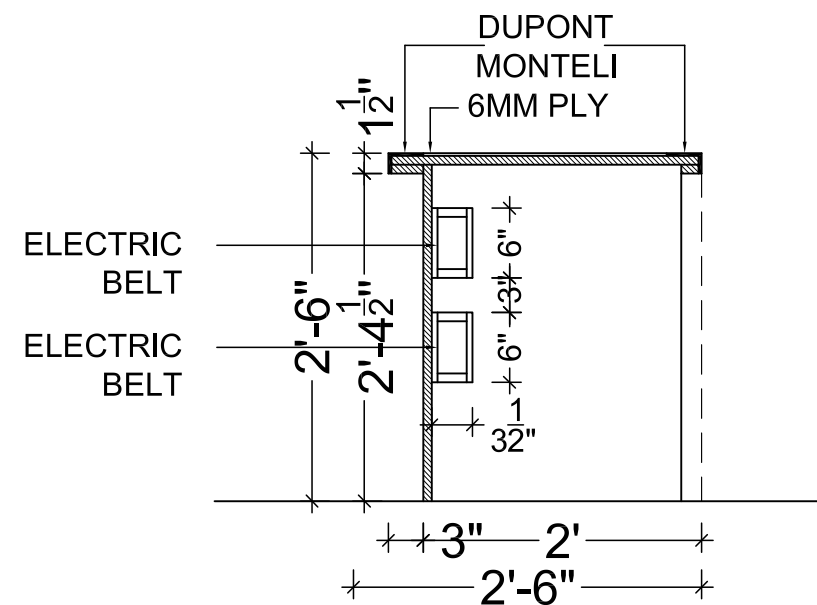

SECTION CC

OFFICER TABLE DETAIL (OT7 - 2)


NOTE :- CHECK DIMENSION AT SITE BEFORE EXECUTION

REVISED 02


PROPOSED SECOND FLOOR PLAN
at EXISTING BUILDING OF
RAJKOT NAGRIK SAHKARI BANK
at DHORAJI ,

V n B Designs
Architecture & Interior


Anil Vadgama
Architect
9824167971
210, naxtra II commercial complex, opp. k.k.v hall, 150 feet wide ring road,
rajkot-360 005, email : vnbdesigns@rediffmail.com

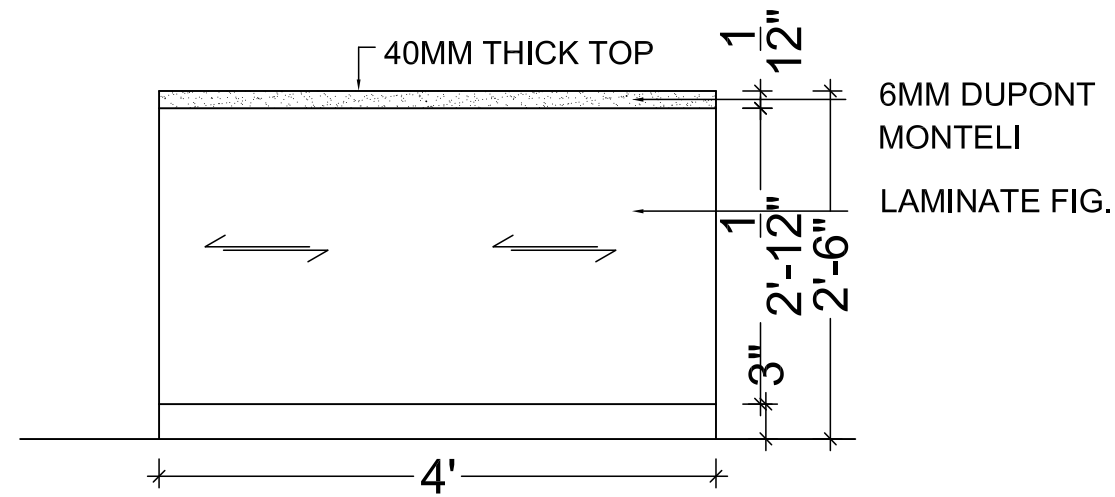


FRONT ELEVATION

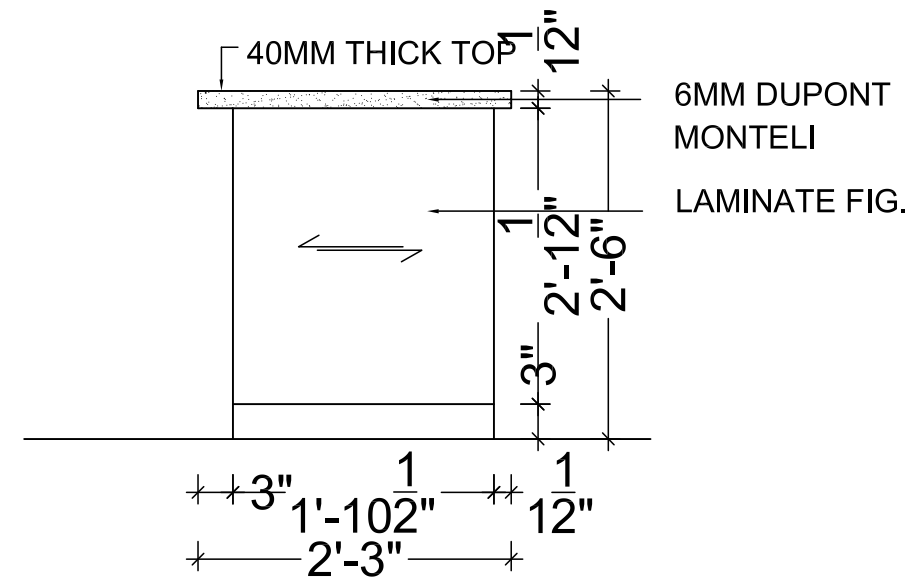

SIDE ELEVATION

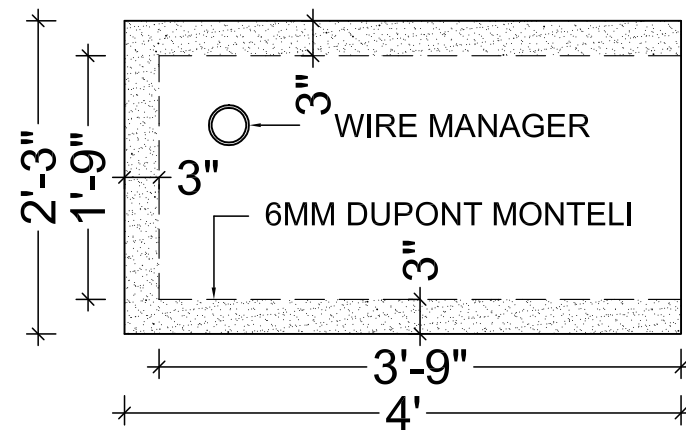

OFFICER TABLE TOP PLAN

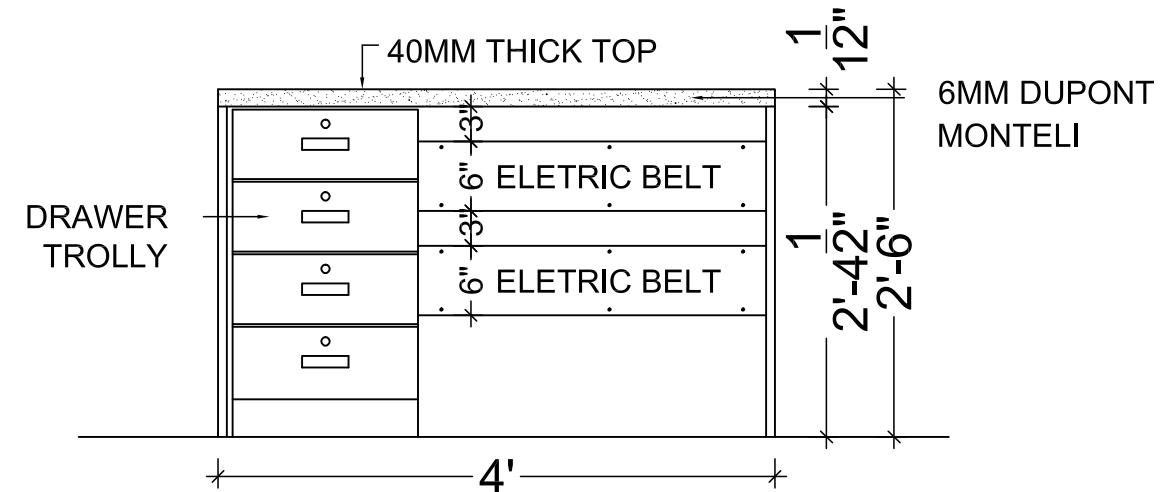

INSIDE ELEVATION

OFFICER TABLE DETAIL (OT8 - 1)



NOTE :- CHECK DIMENSION AT SITE BEFORE EXECUTION

REVISED 02

PROPOSED SECOND FLOOR PLAN
at EXISTING BUILDING OF
RAJKOT NAGRIK SAHKARI BANK
at DHORAJI ,

V n B Designs
Architecture & Interior

Anil Vадgama
Architect
9824167971
210, naxtra II commercial complex, opp. k.k.v hall, 150 feet wide ring road,
rajkot-360 005, email : vnbdesigns@rediffmail.com

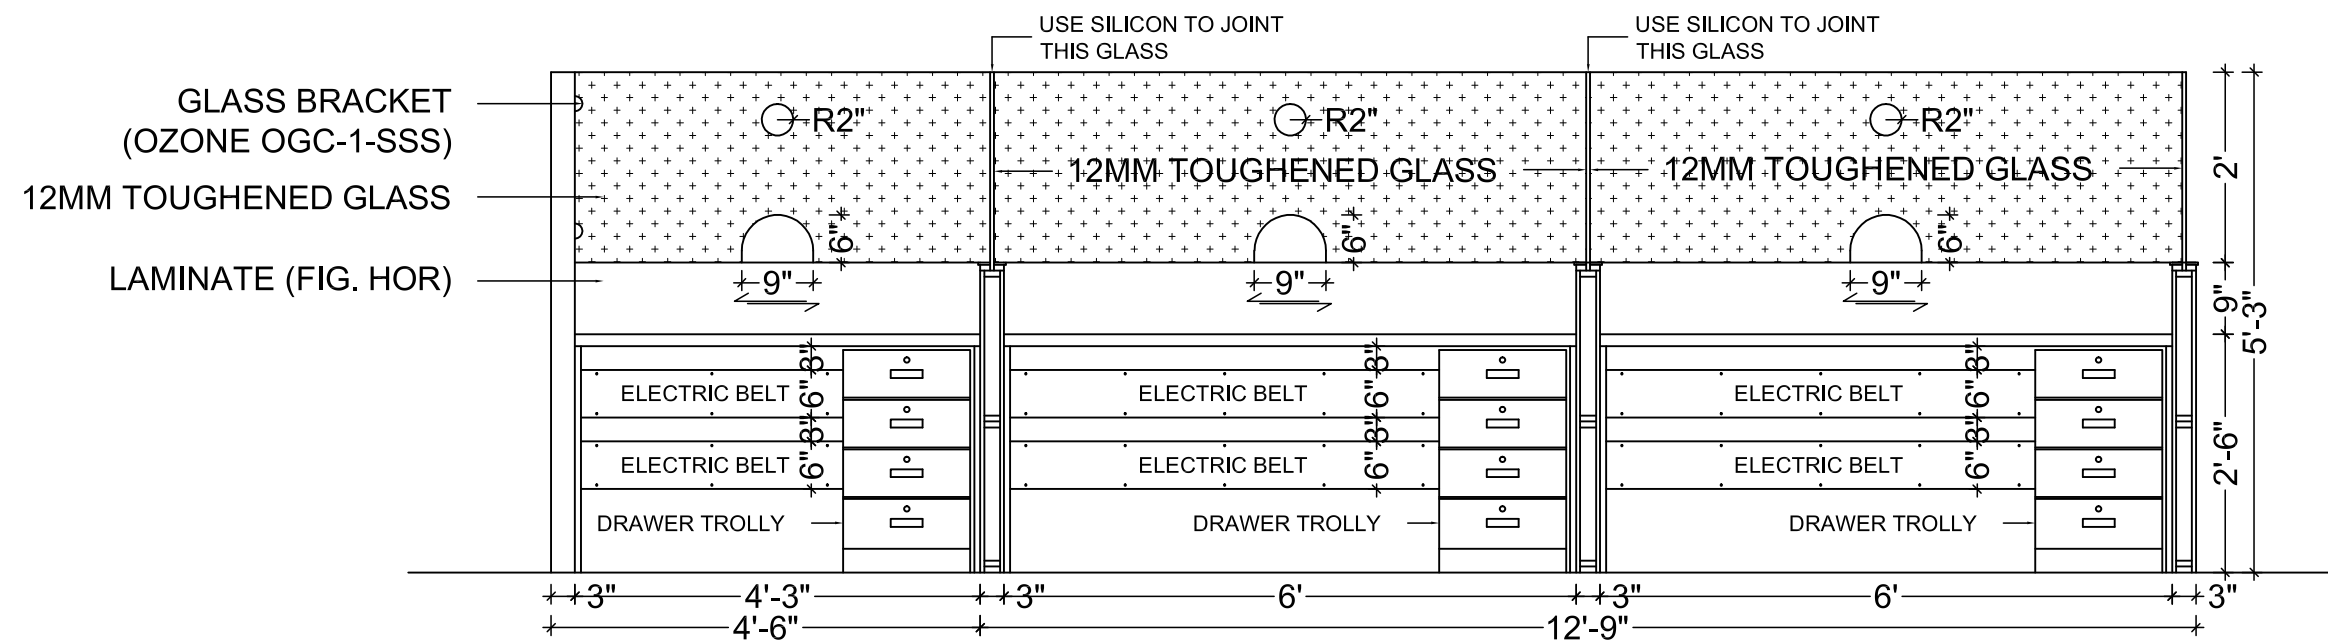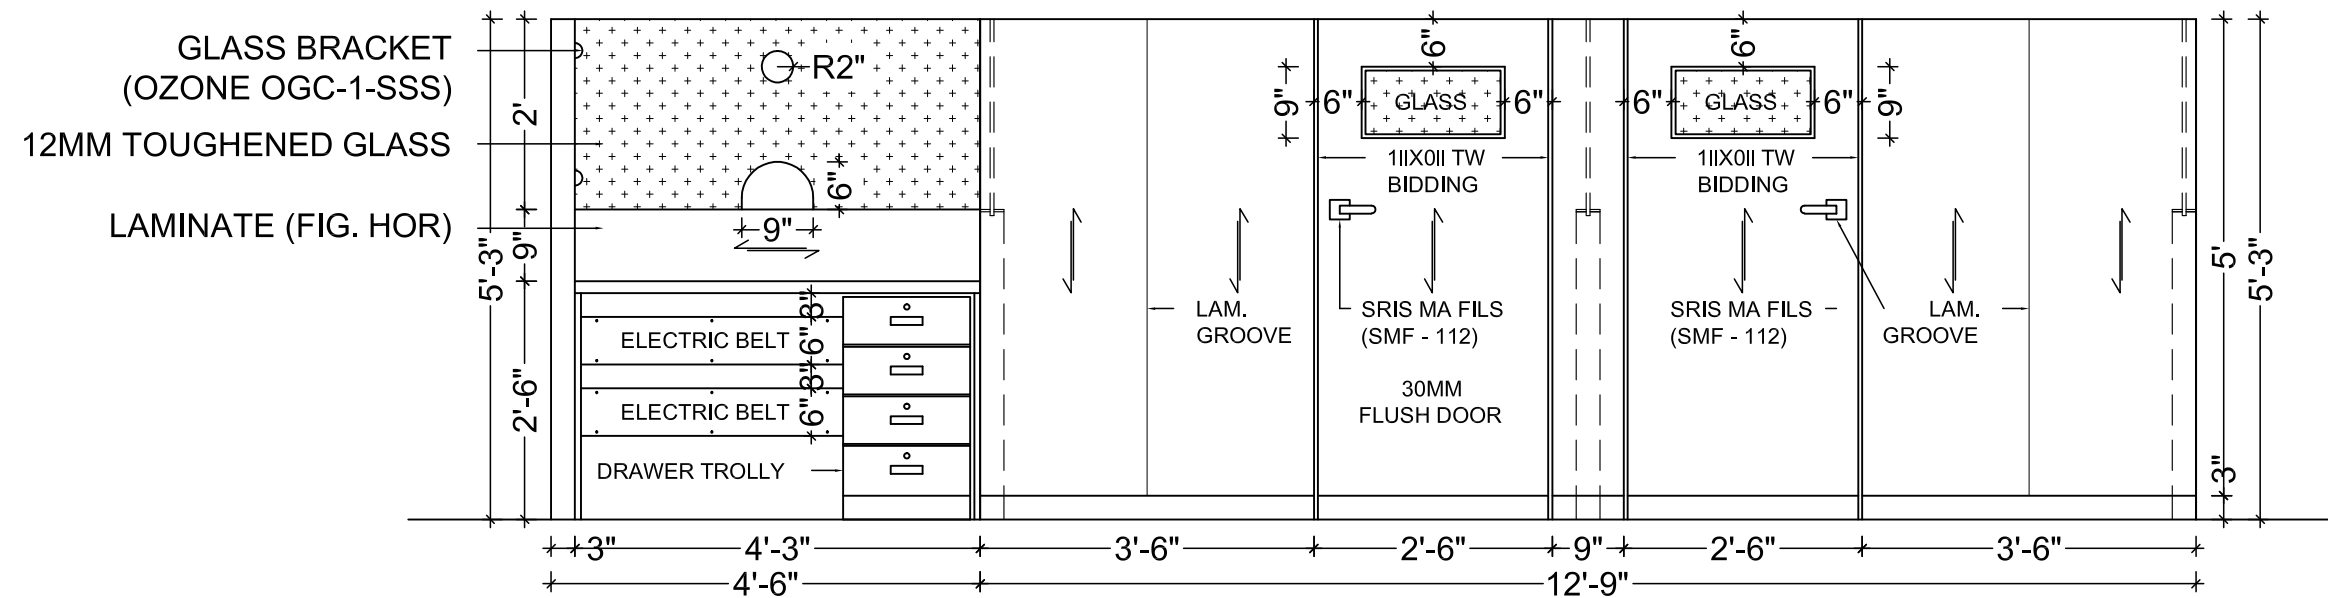

CASH CABIN DETAIL - 2 (CCD2)

NOTE :- CHECK DIMENSION AT SITE BEFORE EXECUTION


REVISED 02

PROPOSED FIRST FLOOR PLAN at EXISTING BUILDING OF


RAJKOT NAGRIK SAHKARI BANK
at DHORAJI,

V n B Designs Architecture & Interior

210, nextra II commercial complex, opp. k.k.v hall, 150 feet wide ring road,
 rakot- 360 005,
 e-mail : vmbdeslans@rediffmail.com

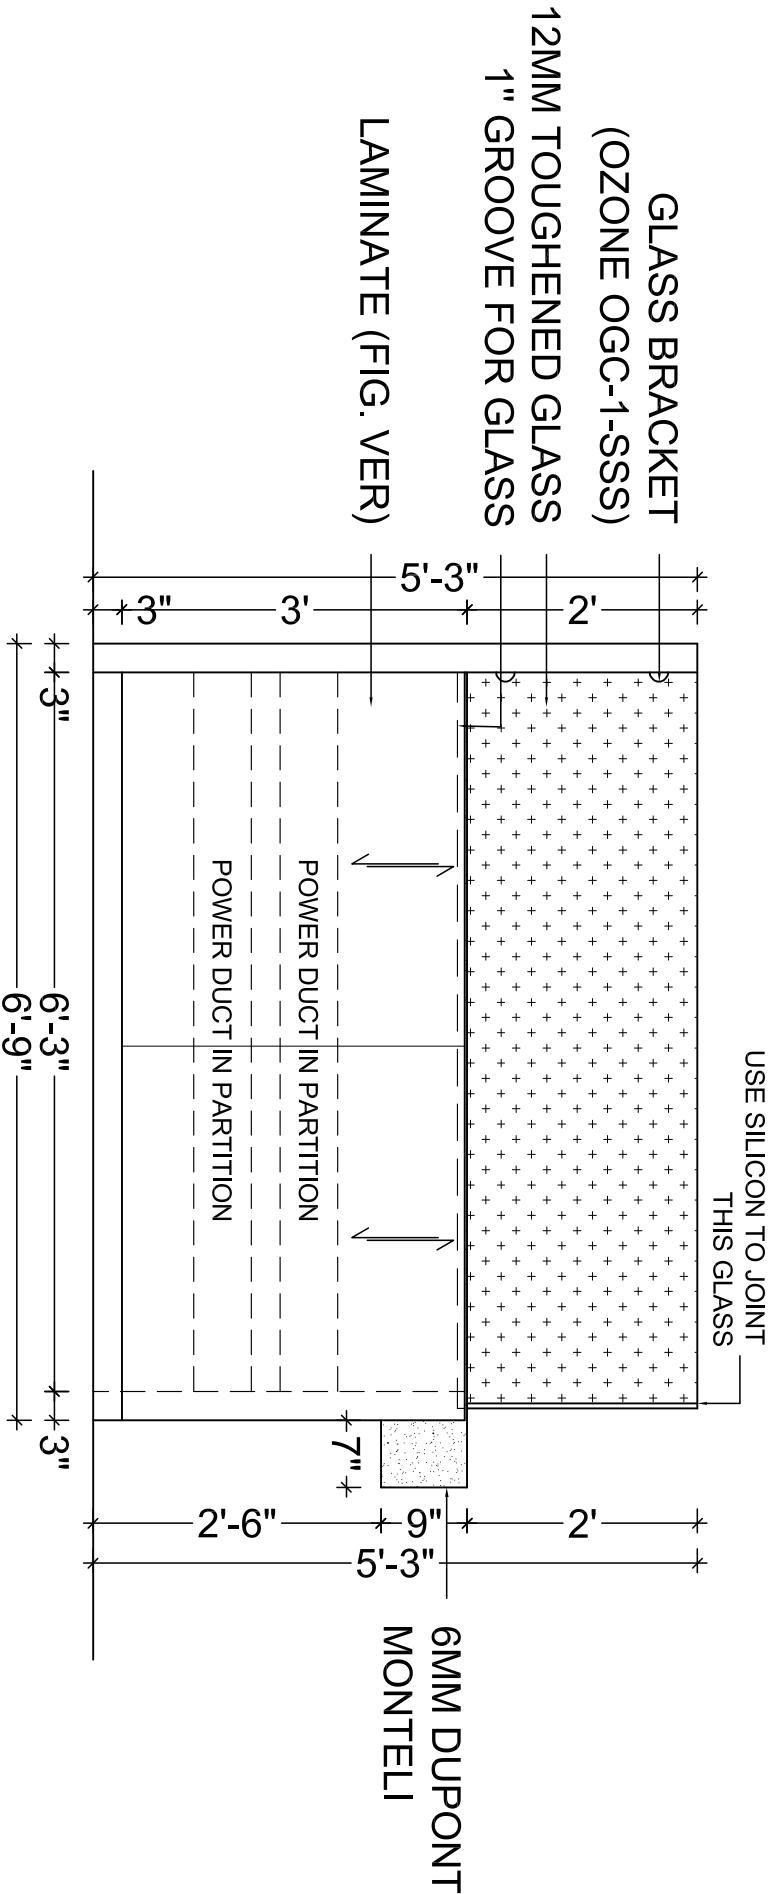

CASH CABINE SIDE ELEVATION

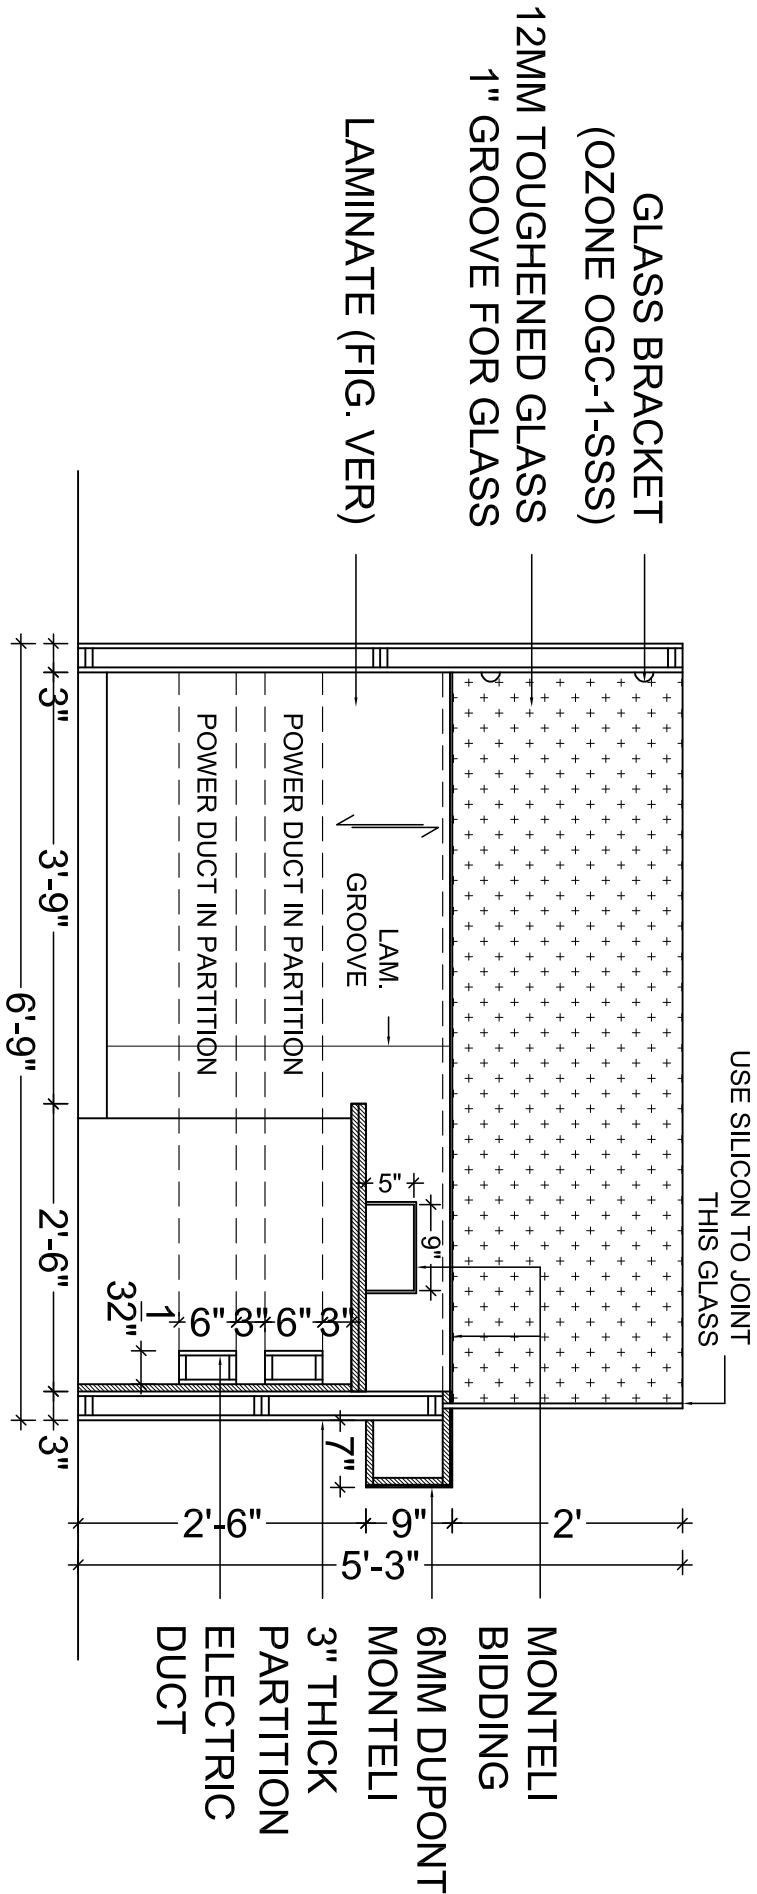


CASH CABINE SECTION - BB

CASH CABIN DETAIL - 3 (CCD3)

NOTE :- CHECK DIMENSION AT SITE BEFORE EXECUTION

PROPOSED FIRST FLOOR PLAN at EXISTING BUILDING OF RAJKOT NAGRİK SAHKARI BANK at DHORAJI ,	REVISED 02	Architecture & Interior	V n B Designs Anil Vadgama Architect 9824167971 210, naxtra II commercial complex, opp. k.k.v hall, 150 feet wide ring road, rajkot-360 005, e-mail : vnbdeshns@gmail.com,
--	------------	-------------------------	---

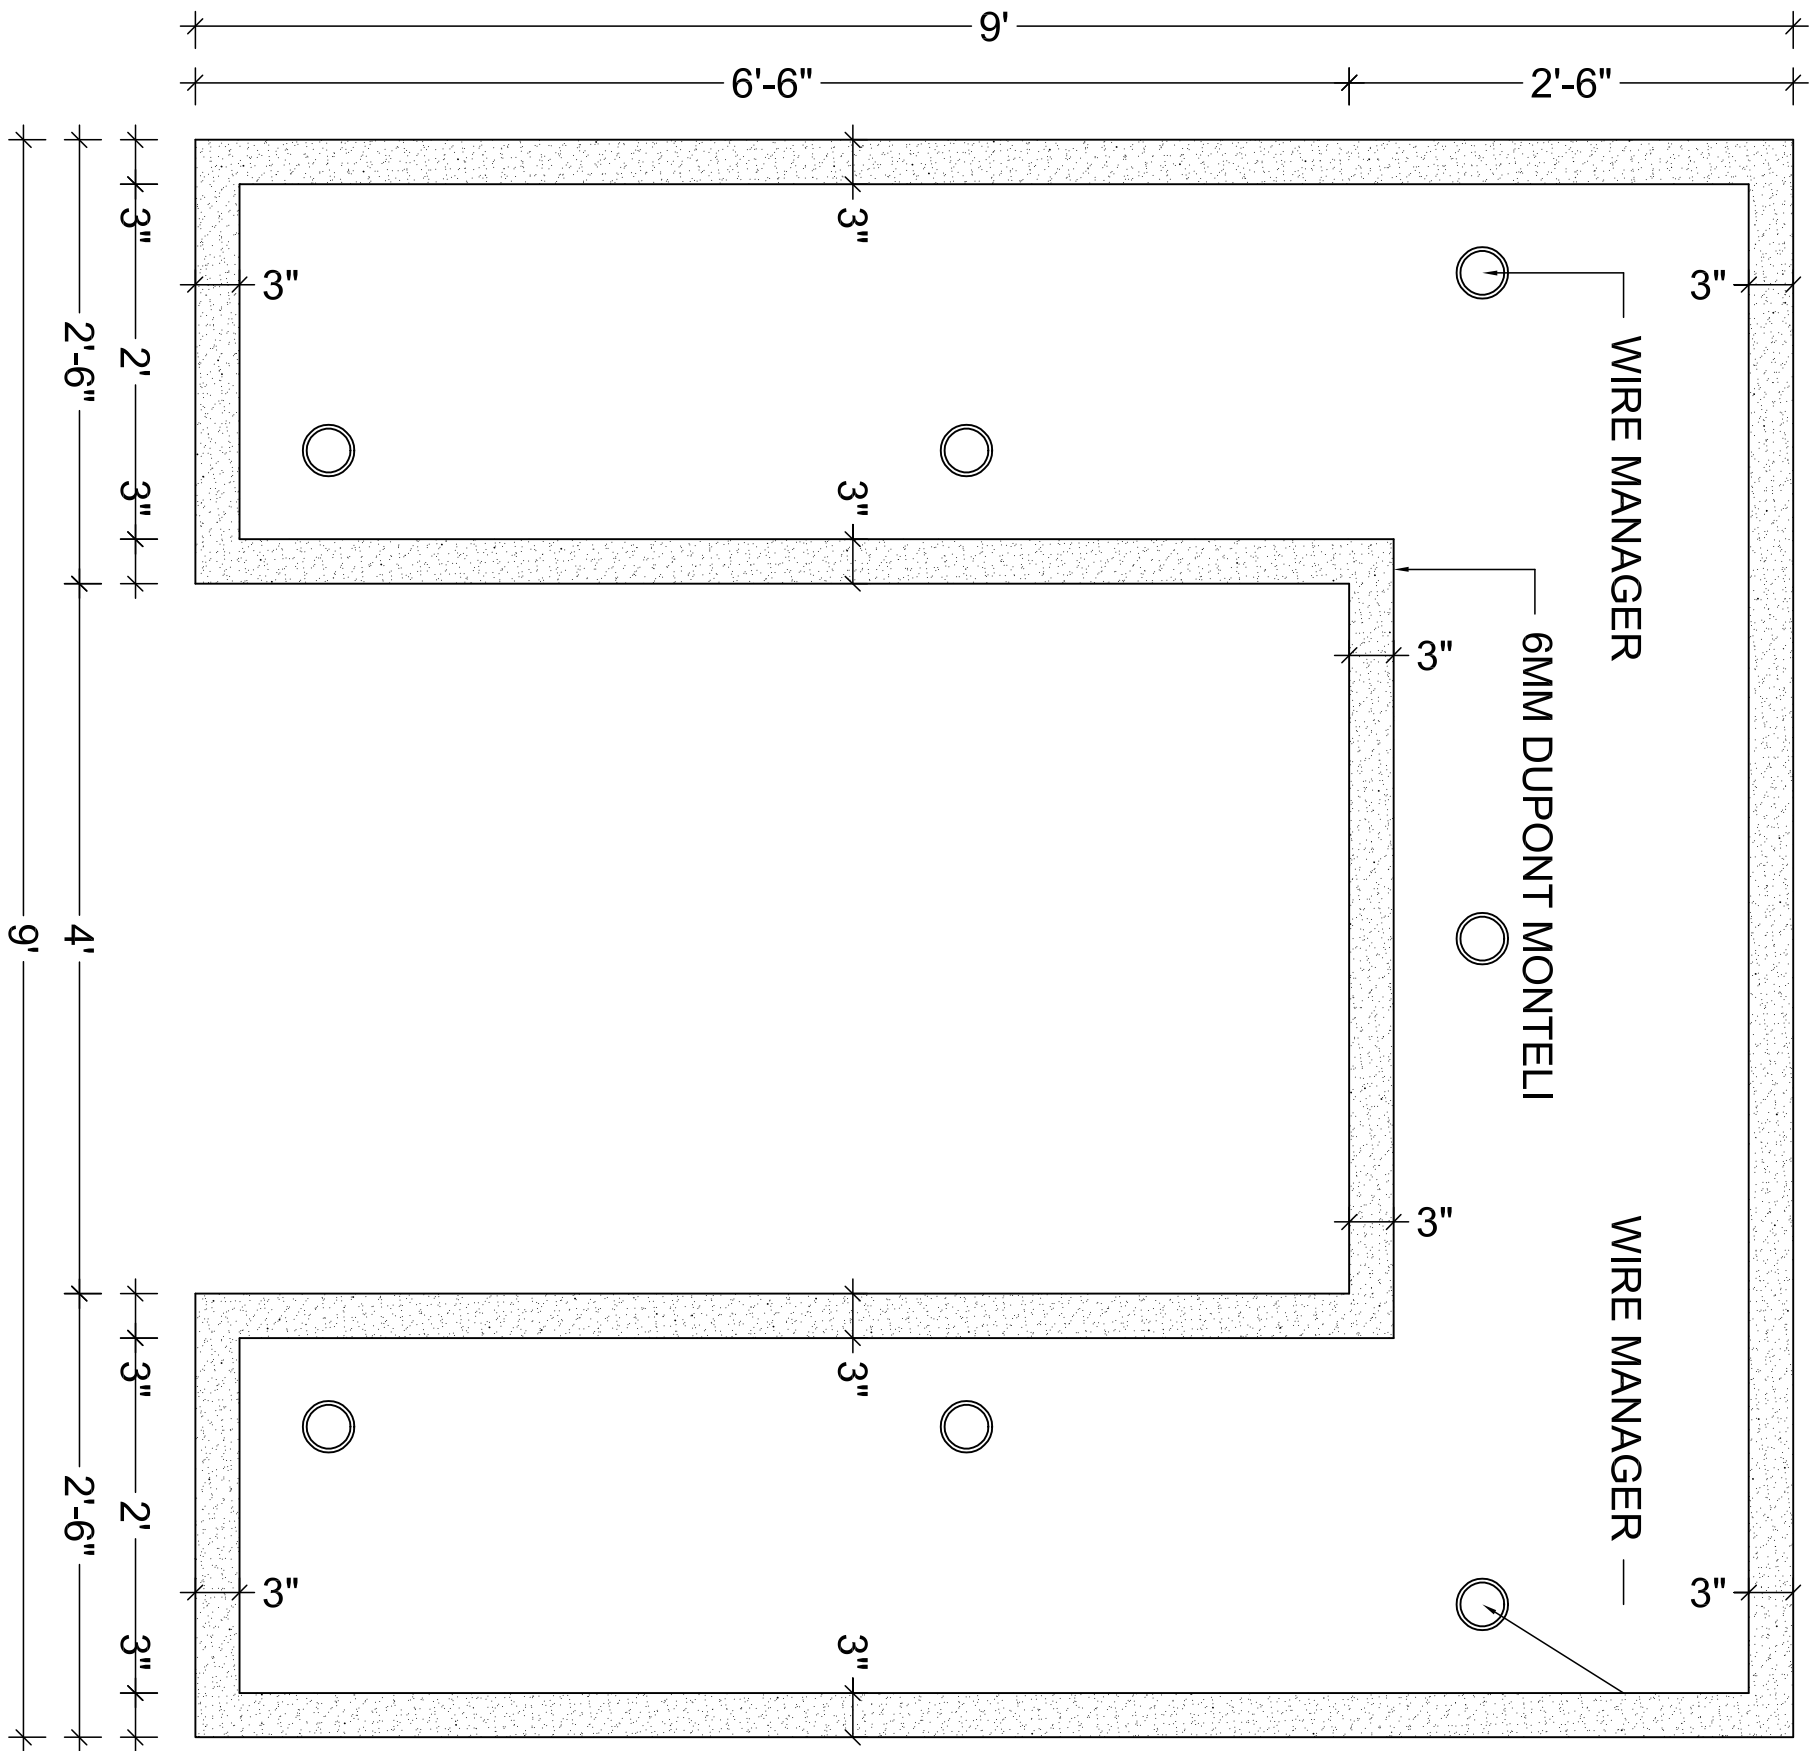


TOP PLAN

CONFERENCE ROOM TABLE DETAIL (CRT - 1)

NOTE :- CHECK DIMENSION AT SITE BEFORE EXECUTION

PROPOSED SECOND FLOOR PLAN		REVISED 02
at EXISTING BUILDING OF		
RAJKOT NAGRRIK SAHKARI BANK		
at DHORAJI ,		
Architecture & Interior		V n B Designs
Anil Vadgama Architect 9824167971 210, naxtra II commercial complex, opp. k.k.v hall, 150 feet wide ring road, rajkot-360 005, e-mail : vnbdesigns@gmail.com,		

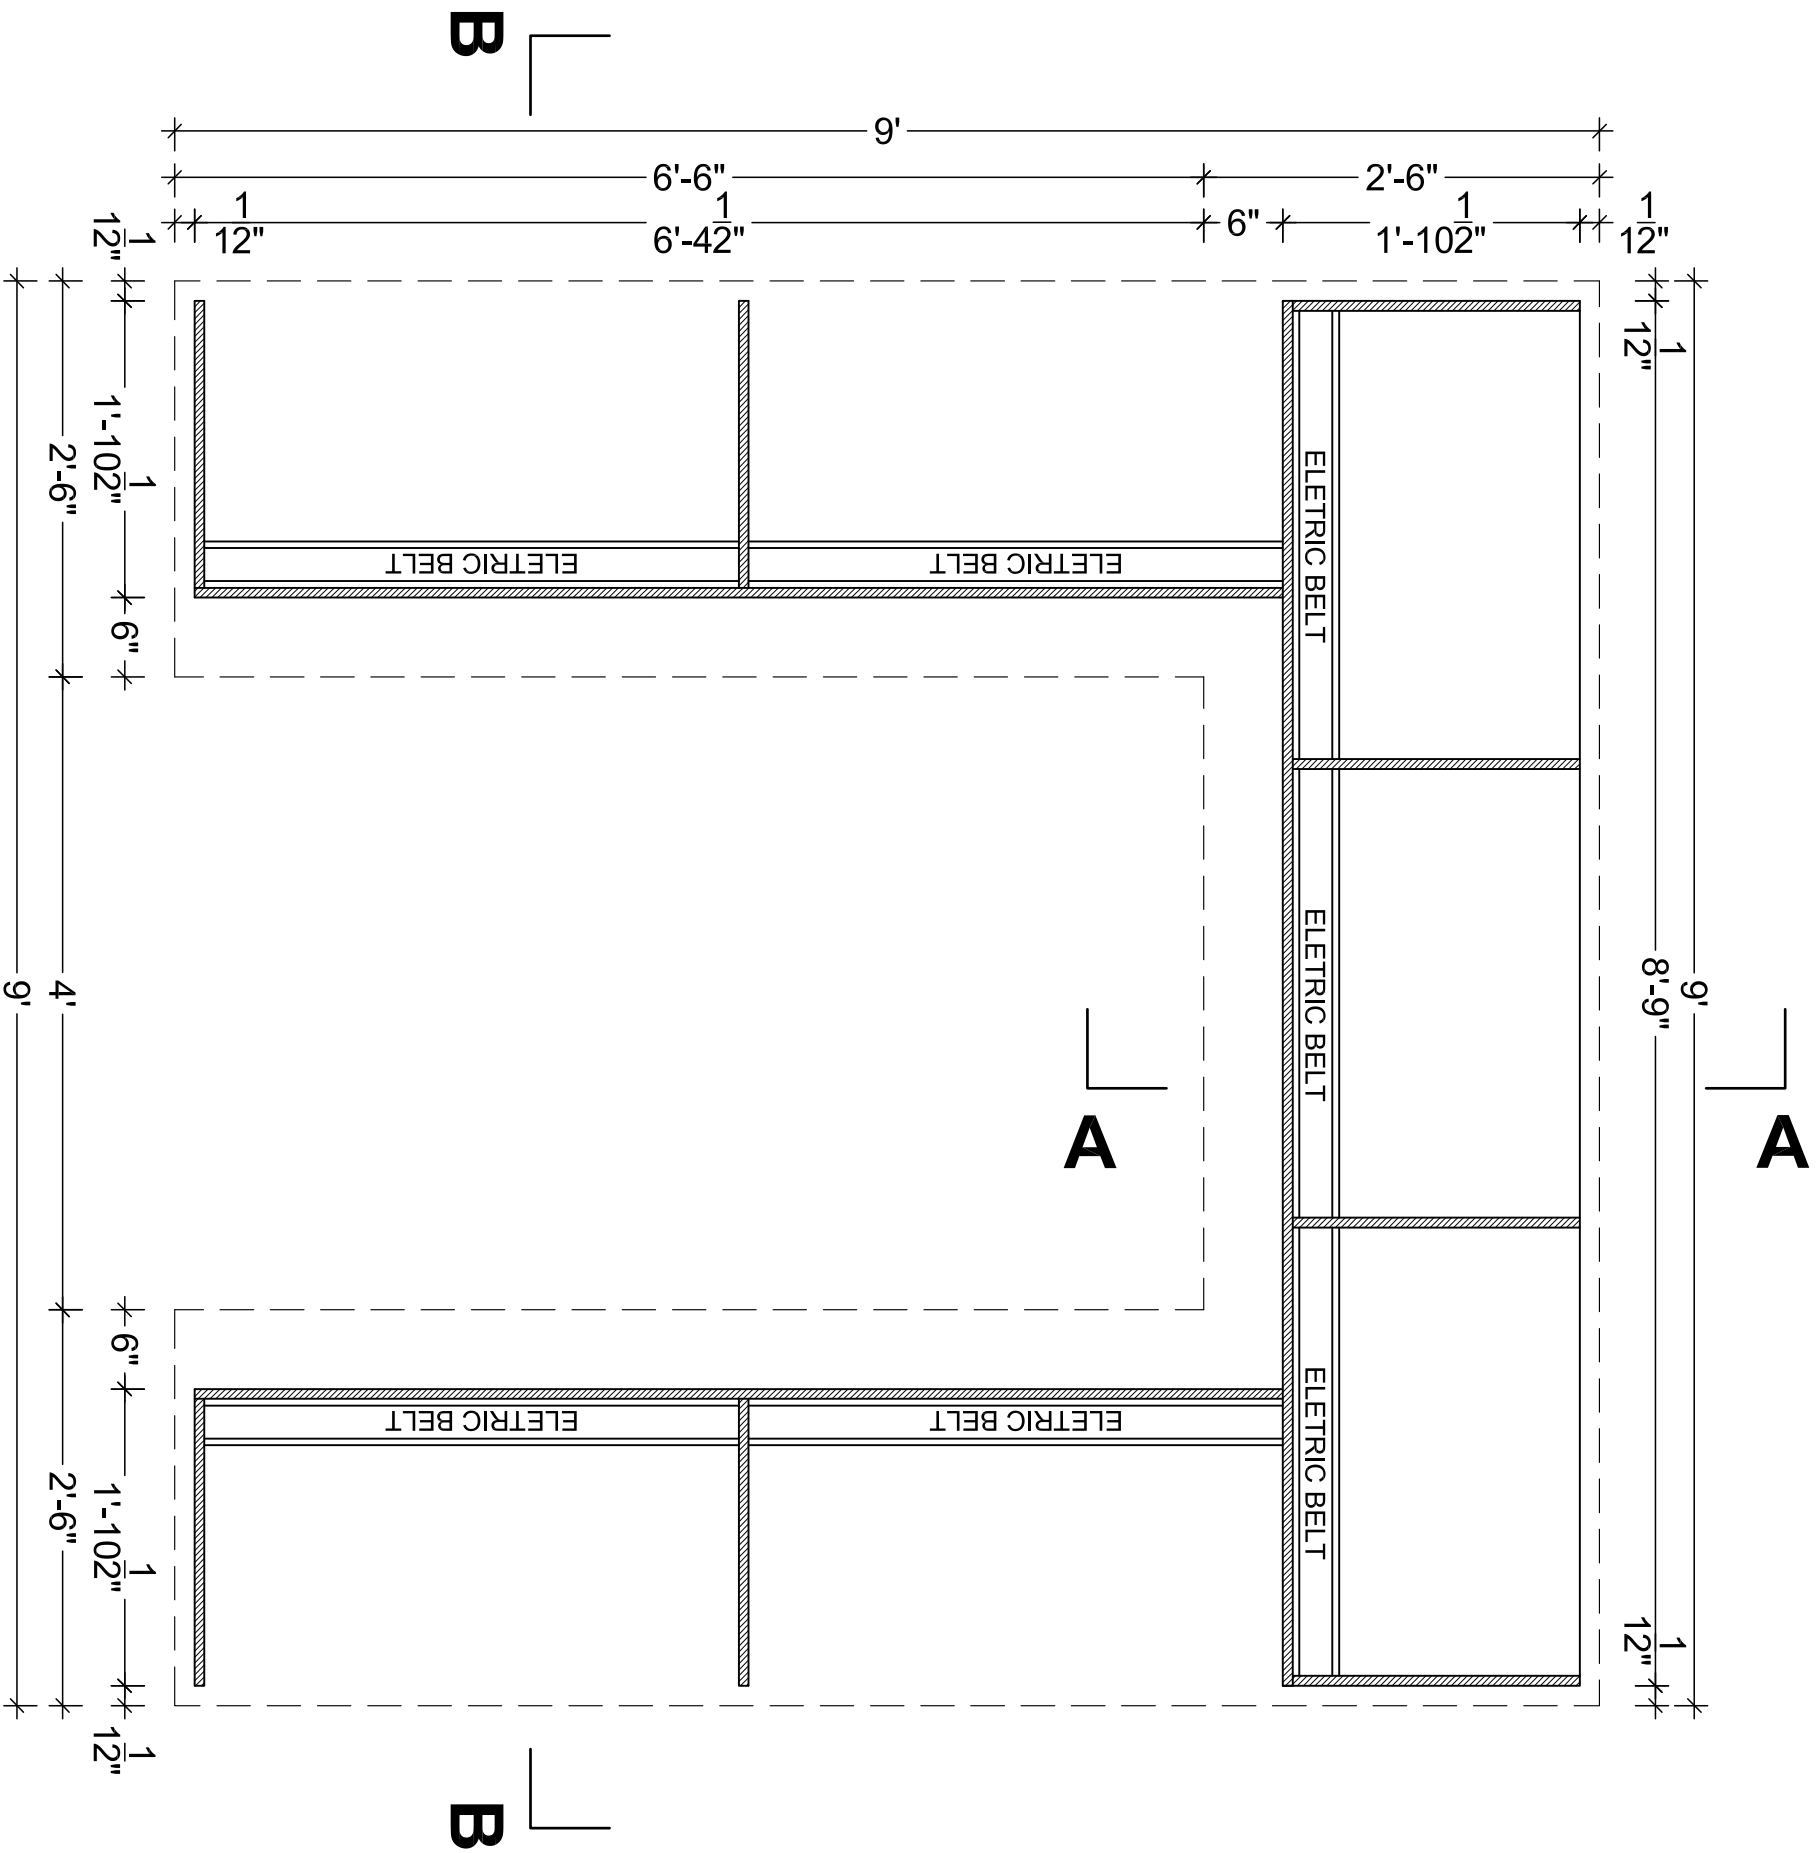


PLAN (LVL 2'0")


CONFERENCE ROOM TABLE DETAIL (CRT - 2)

NOTE :- CHECK DIMENSION AT SITE BEFORE EXECUTION


PROPOSED SECOND FLOOR PLAN		REVISED 02
at EXISTING BUILDING OF		
RAJKOT NAGRİK SAHKARI BANK		
at DHORAJI ,		
Architecture & Interior		V n B Designs
Anil Vadgama Architect 9824167971		
210, naxtra II commercial complex, opp. k.k.v hall, 150 feet wide ring road, rajkot-360 005.		
e-mail : vnbdeshns@gmail.com,		

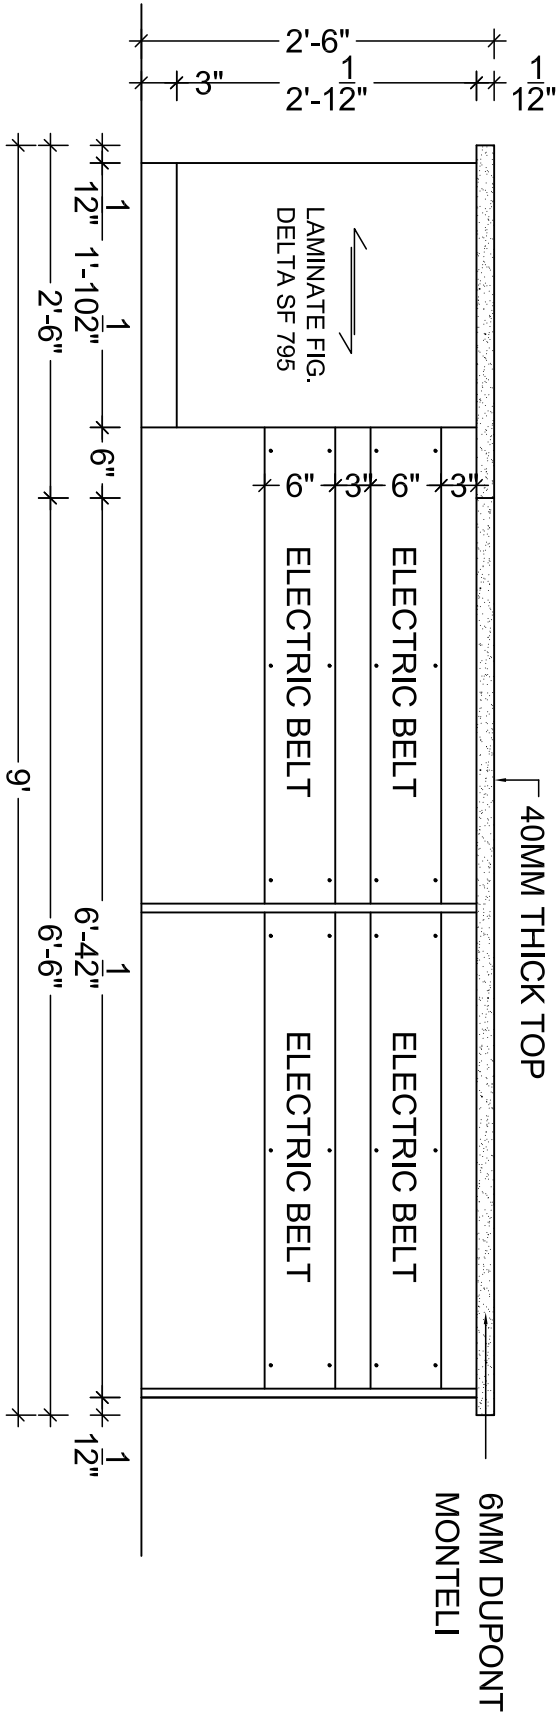

RIGHT SIDE ELEVATION

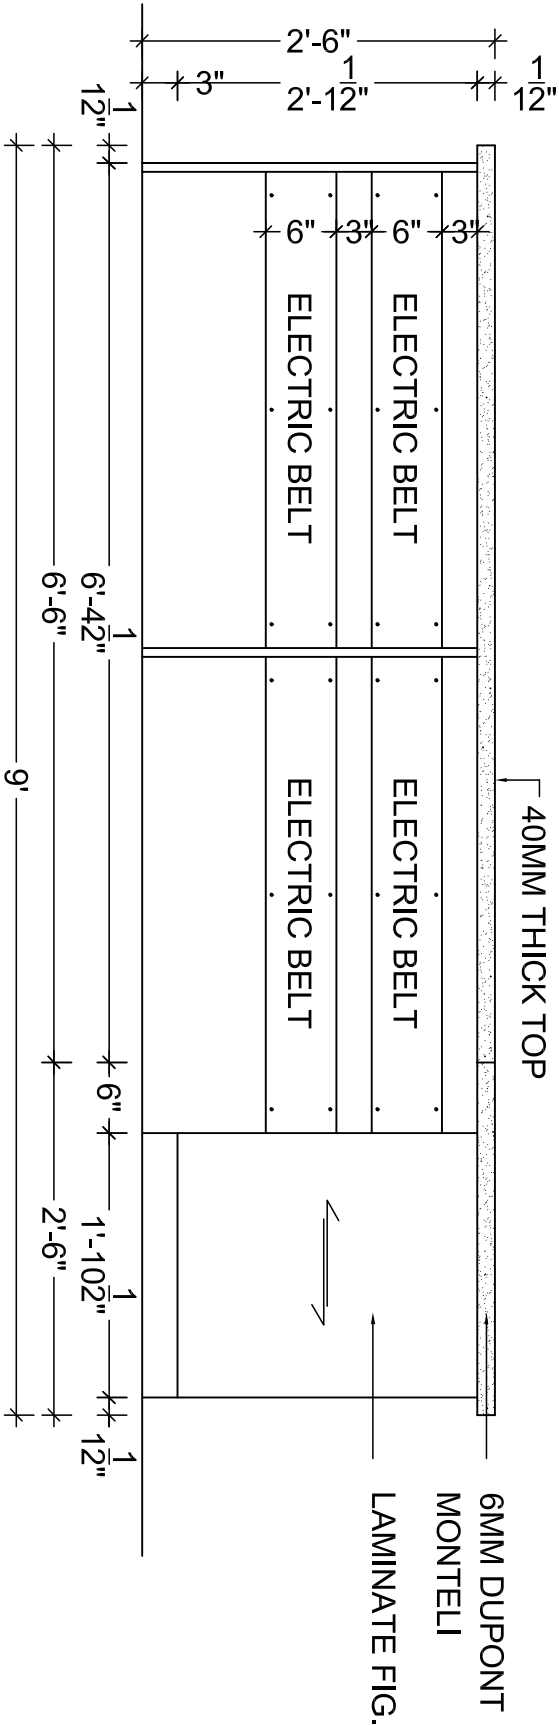

LEFT SIDE ELEVATION

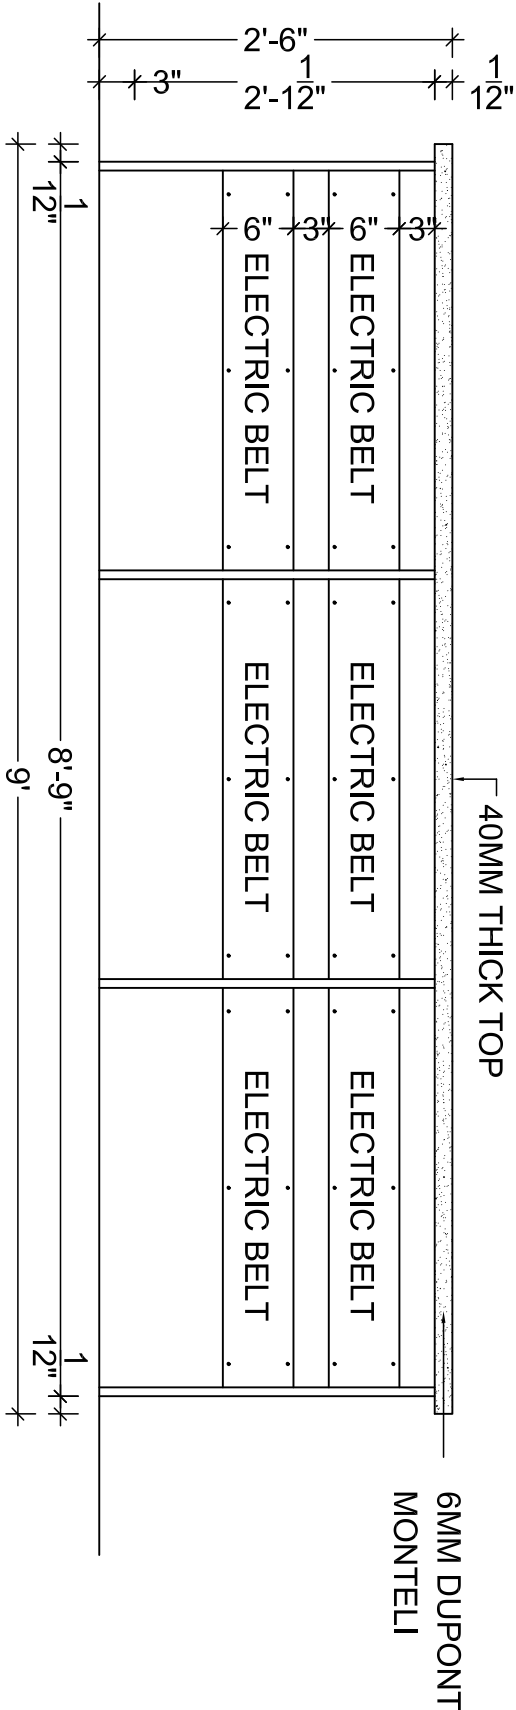


BACK SIDE ELEVATION


CONFERENCE ROOM TABLE DETAIL (CRT - 3)

NOTE :- CHECK DIMENSION AT SITE BEFORE EXECUTION


PROPOSED SECOND FLOOR PLAN at EXISTING BUILDING OF RAJKOT NAGRRIK SAHKARI BANK at DHORAJI ,	REVISED 02		V n B Designs Architecture & Interior Anil Vadgama Architect 9824167971 210, naxtra II commercial complex, opp. k.k.v hall, 150 feet wide ring road, rajkot-360 005, e-mail : vnbdeshns@gmail.com.
--	------------	--	---

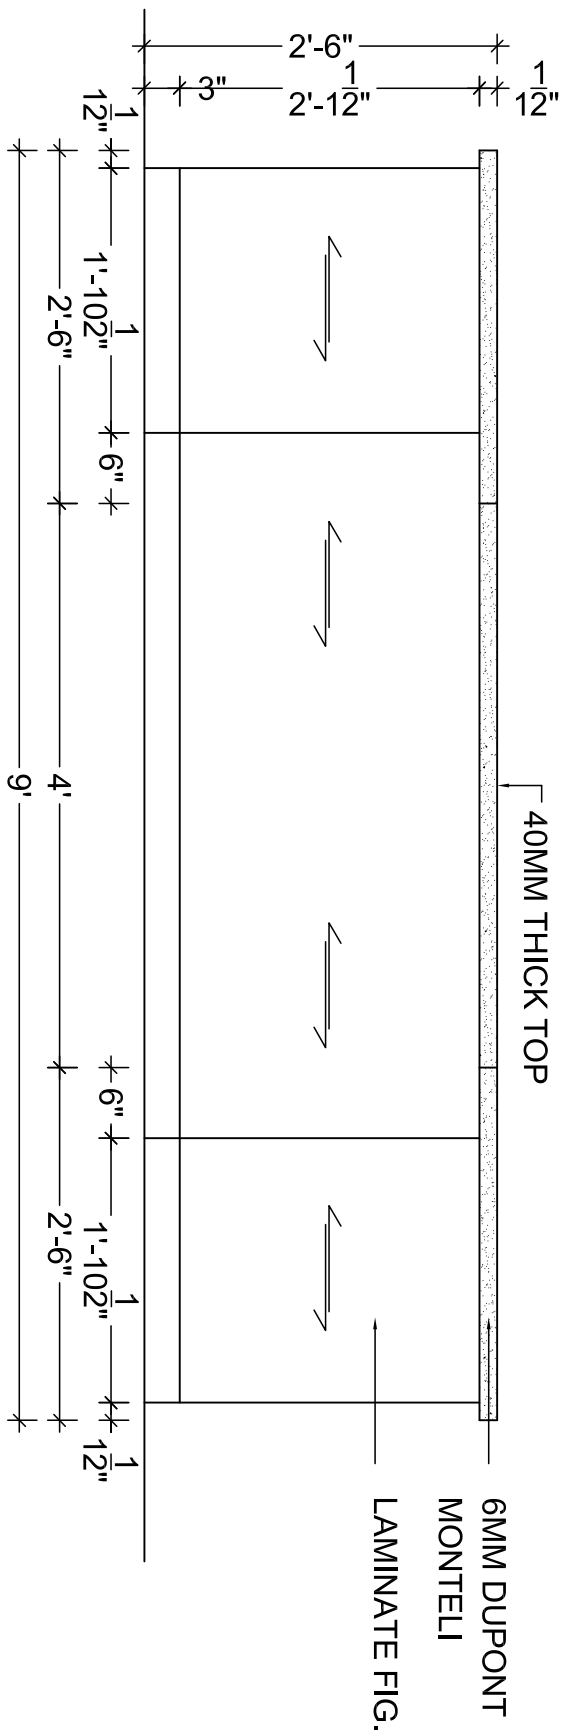

FRONT ELEVATION

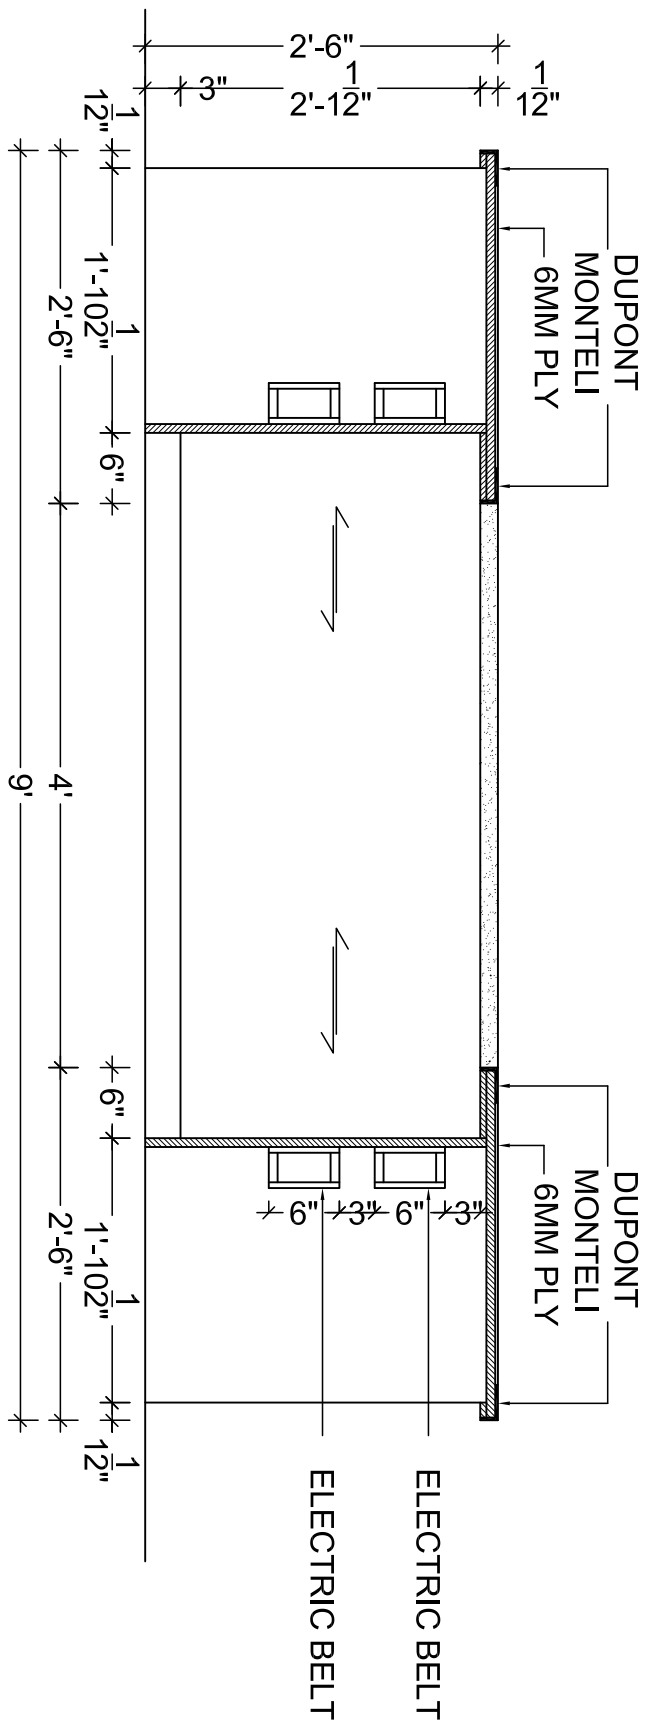

SECTION BB

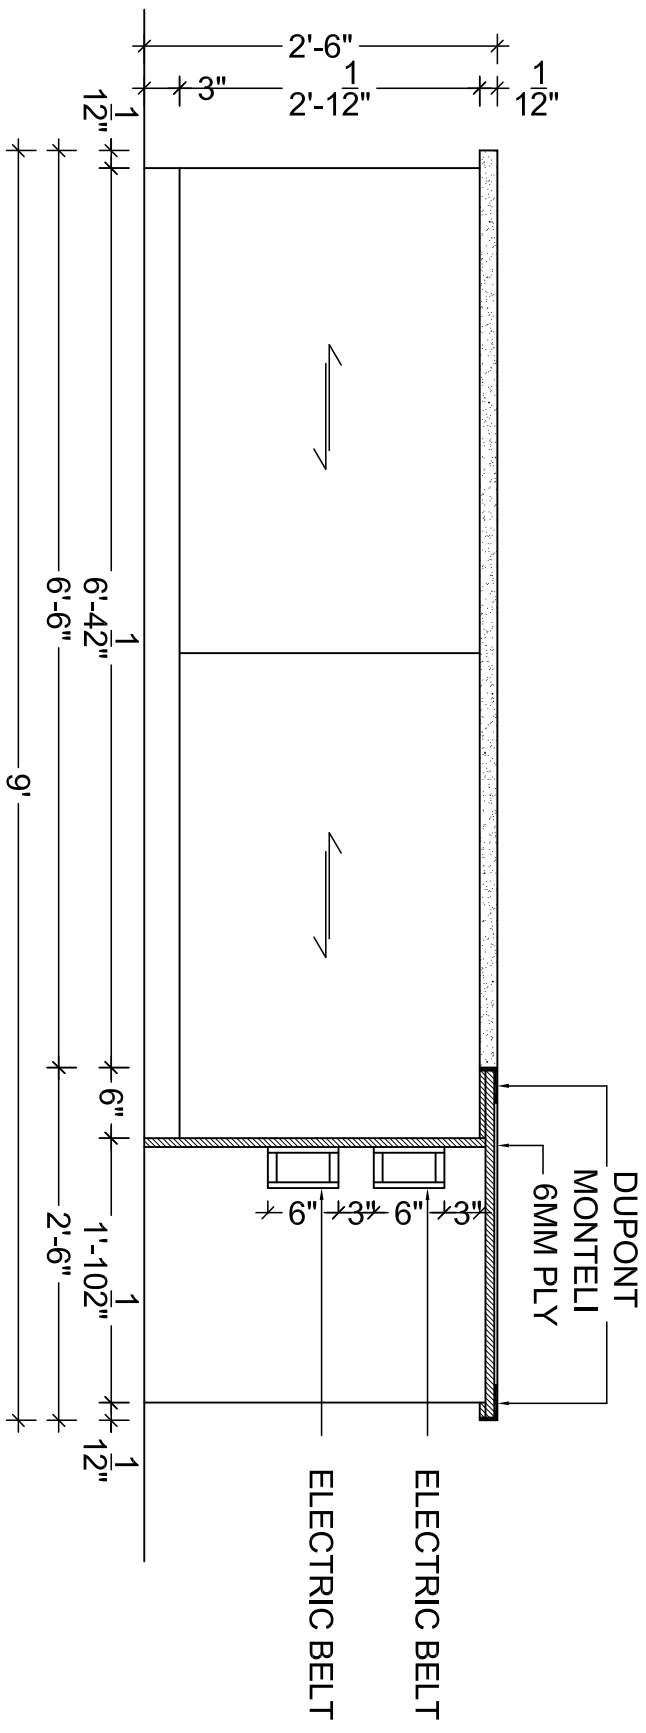

SECTION AA

CONFERENCE ROOM TABLE DETAIL (CRT - 4)

NOTE :- CHECK DIMENSION AT SITE BEFORE EXECUTION

PROPOSED SECOND FLOOR PLAN

at EXISTING BUILDING OF

RAJKOT NAGRİK SAHKARI BANK

at DHORAJI ,

REVISED 02

Architecture & Interior

Anil Vadgama


Architect

9824167971

210, naxtra II commercial complex, opp. k.k.v hall, 150 feet wide ring road, rajkot-360 005.


email : vnideshns@gmail.com,

EBCO FULL PANEL QUICK
FEET DRAWER
SLIDE CODE :- FPQ 125-45-40)

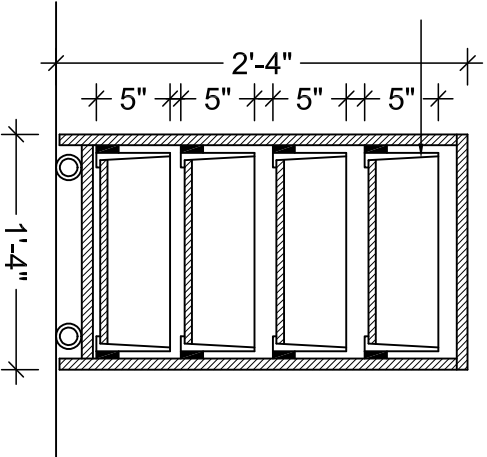


SECTION AA

EBCO FULL PANEL QUICK
FEET DRAWER
SLIDE CODE :- FPQ 125-45-40)

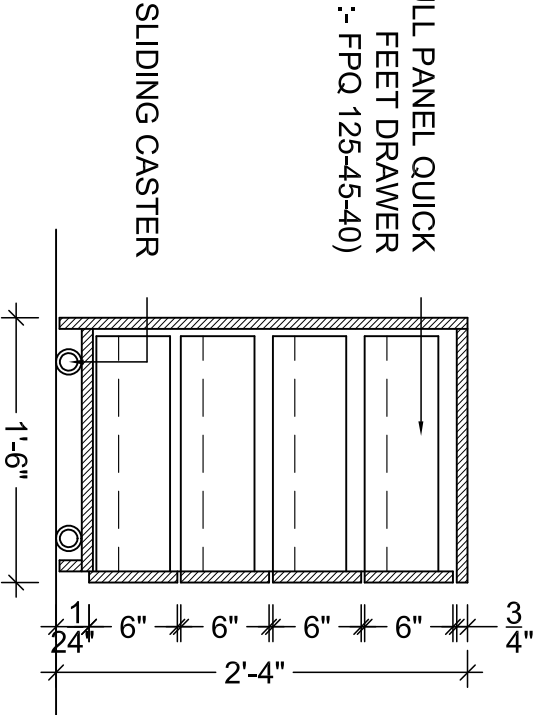


SECTION BB


EBCO MULTI
DRAWER SIDE LOCK
EBCO CONSILE HANDLE
6MM GROOVE

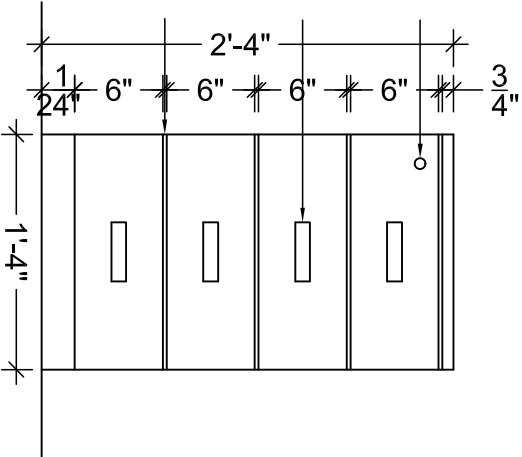

FRONT ELEVATION

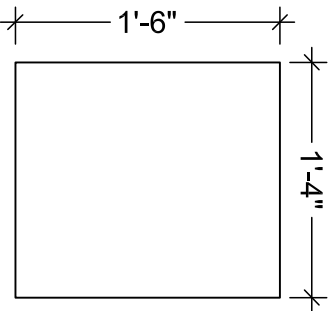

DRAWER TROLLY
TOP PLAN

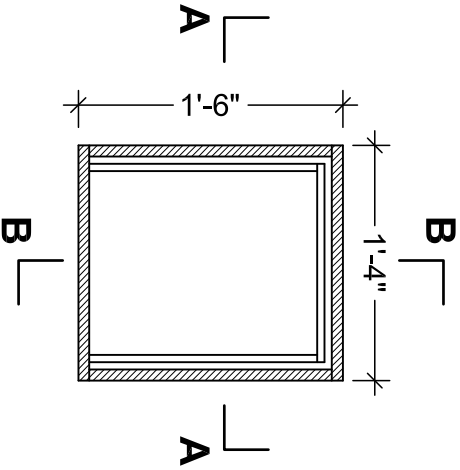

DRAWER TROLLY
PLAN (LVL1'9")

DRAWER TROLEY DETAIL (DTD1)


NOTE :- CHECK DIMENSION AT SITE BEFORE EXECUTION

PROPOSED FIRST FLOOR PLAN
at EXISTING BUILDING OF
RAJKOT NAGRİK SAHKARI BANK
at DHORAJI ,


REVISED 02

V n B Designs
Architecture & Interior


Anil Vadgama
Architect
9824167971
210, naxtra II commercial complex, opp. k.k.v hall, 150 feet wide ring road,
rajkot-360 005, e-mail : vnbdesigns@gmail.com.

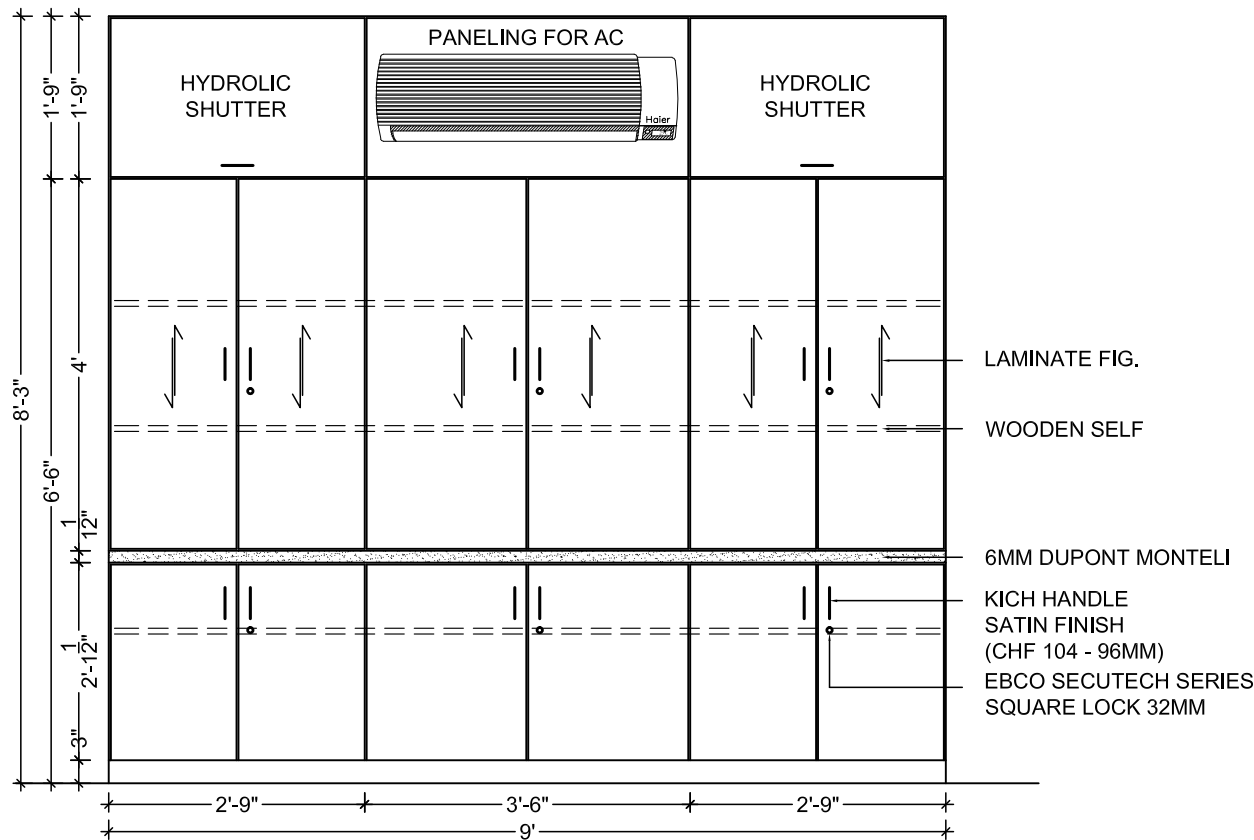


FRONT ELEVATION

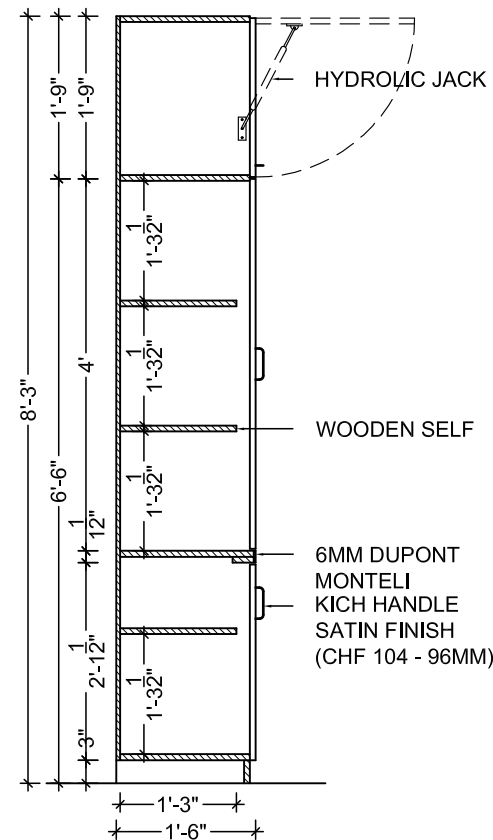


SECTION AA

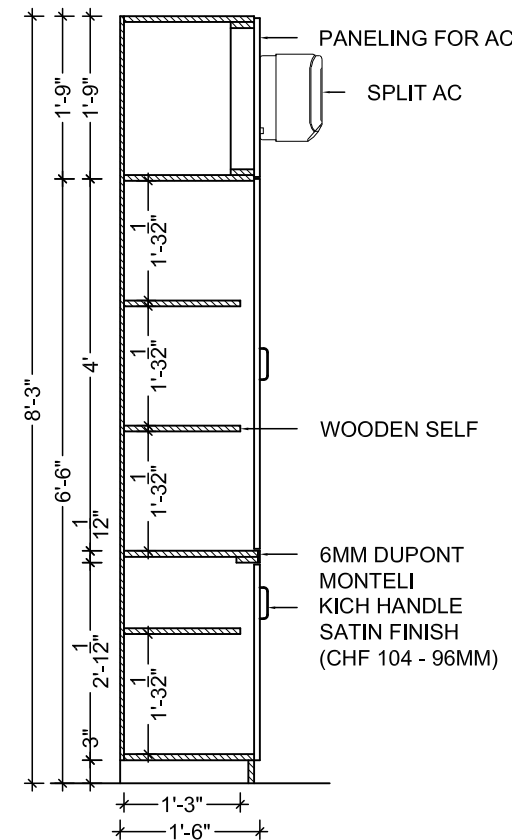

SECTION BB

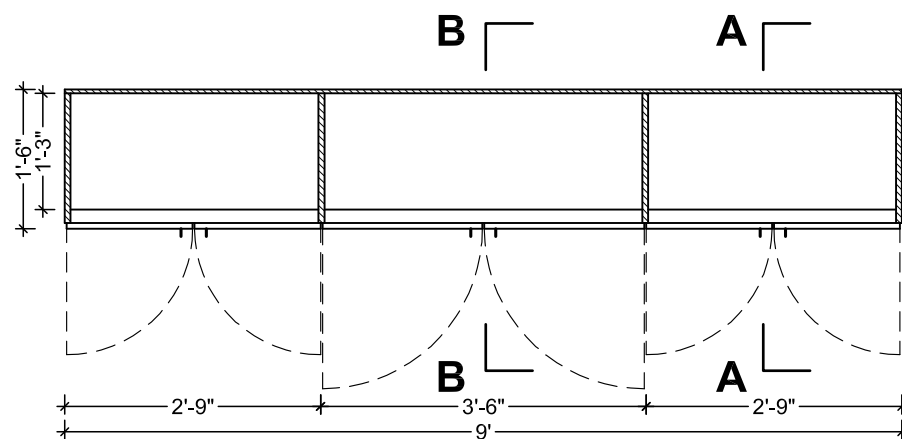

PLAN (LVL4'0'')

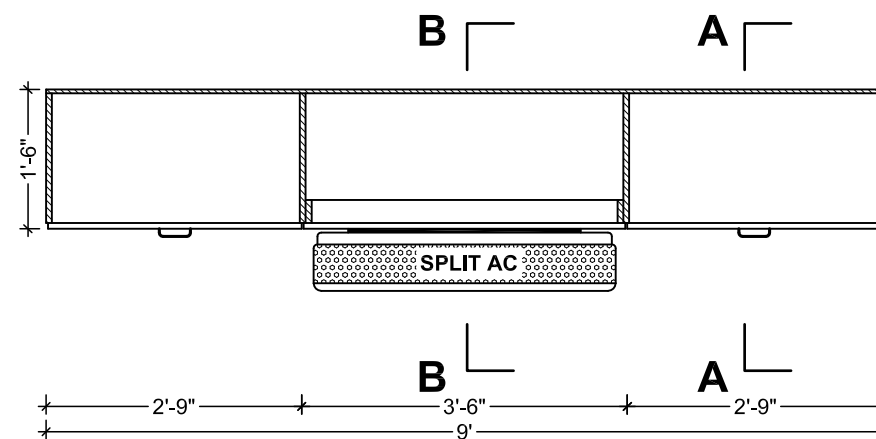

PLAN (LVL7'0'')

CUPBOARD DETAIL (CB1)






NOTE :- CHECK DIMENSION AT SITE BEFORE EXECUTION

REVISED 02

PROPOSED FIRST FLOOR PLAN
at EXISTING BUILDING OF
RAJKOT NAGRIK SAHKARI BANK
at DHORAJI ,

V n B Designs
Architecture & Interior

Anil Vadgama
Architect
9824167971
210, naxtra II commercial complex, opp. k.k.v hall, 150 feet wide ring road,
rajkot-360 005, e-mail : vnbdesigns@rediffmail.com.

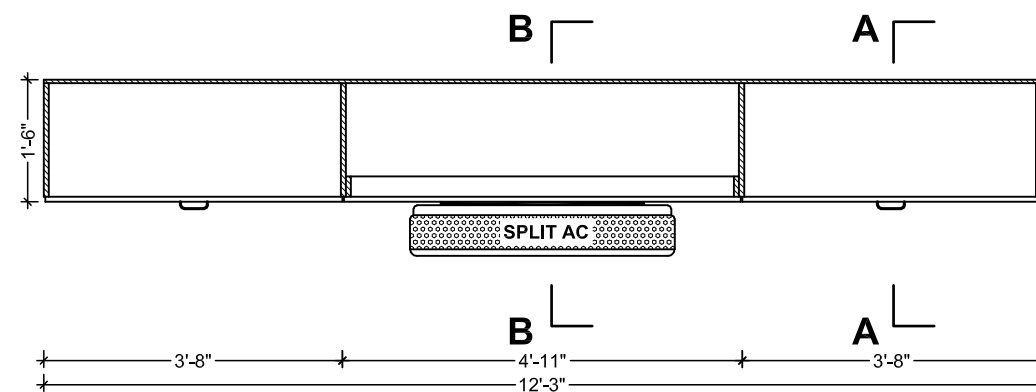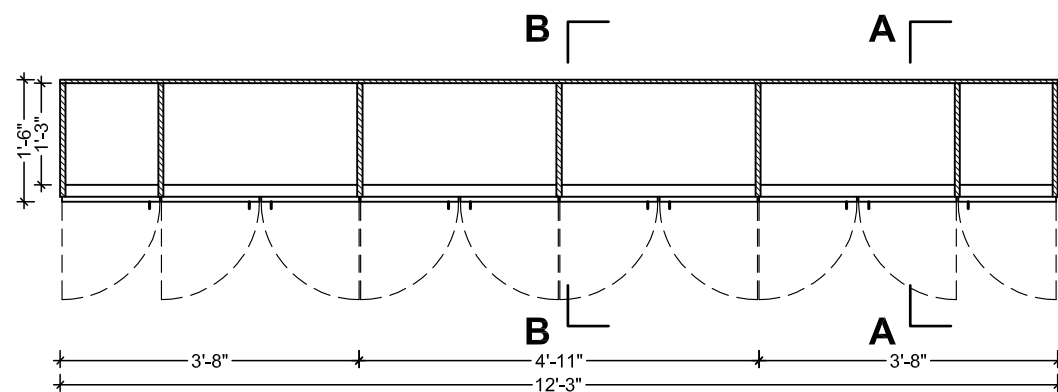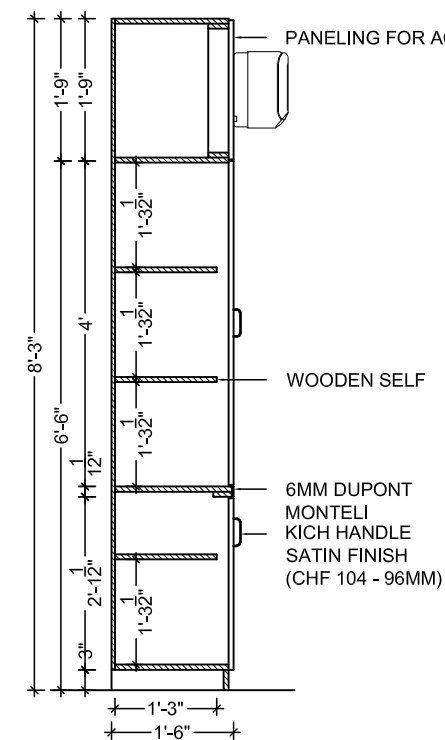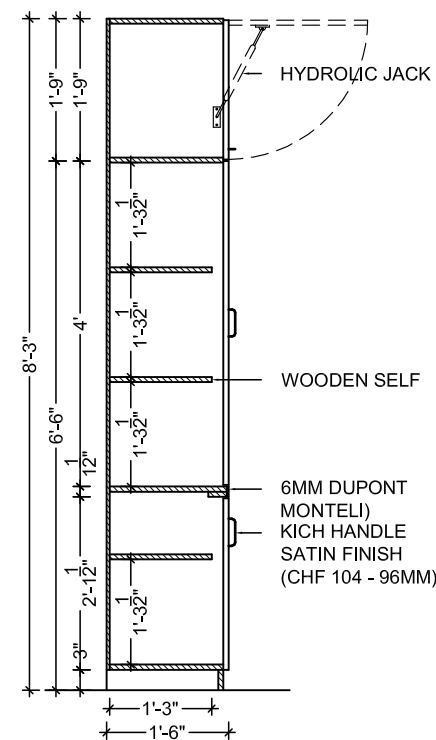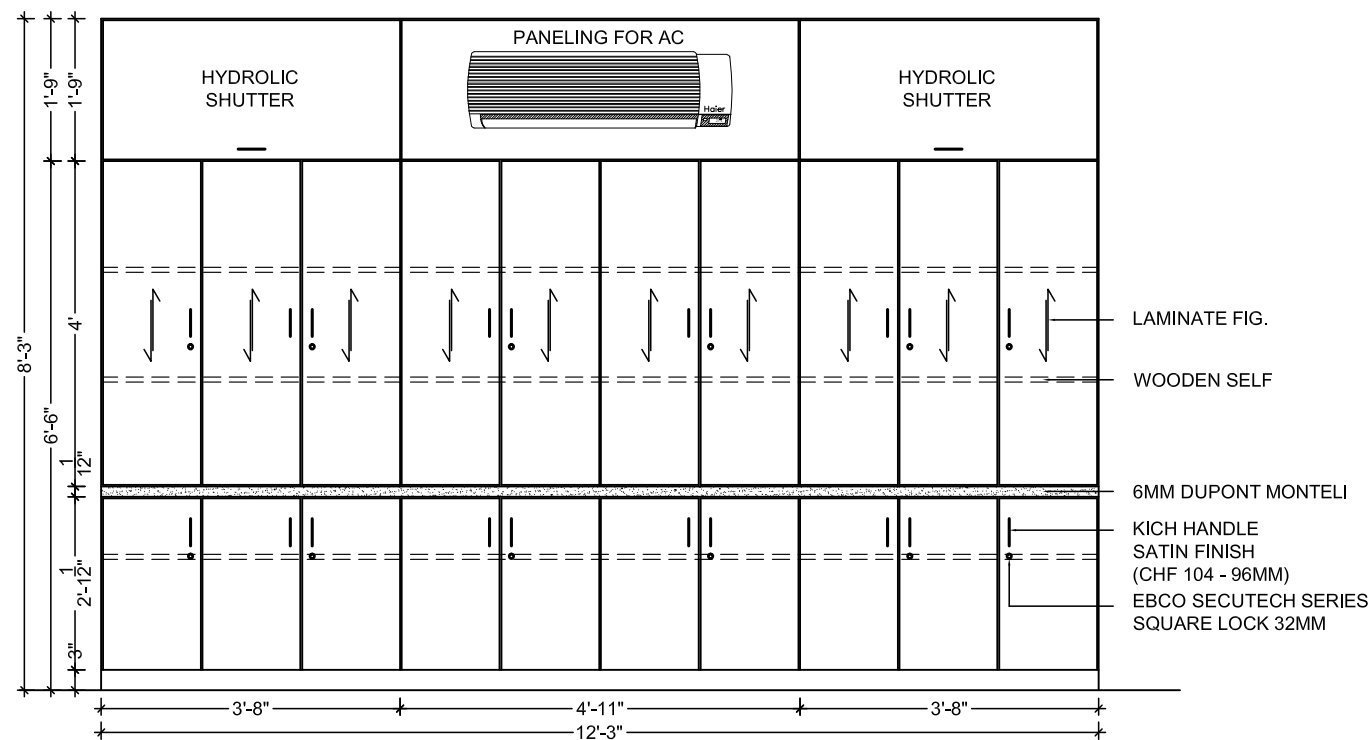

CUPBOARD DETAIL (CB2)


NOTE :- CHECK DIMENSION AT SITE BEFORE EXECUTION

REVISED 02


PROPOSED FIRST FLOOR PLAN
at EXISTING BUILDING OF
RAJKOT NAGRIK SAHKARI BANK
at DHORAJI ,

V n B Designs
Architecture & Interior


Anil Vadgama
Architect
9824167971
210, naxtra II commercial complex, opp. k.k.v.hall, 150 feet wide ring road,
rajkot-360 005, email : vnbdesigns@rediffmail.com.

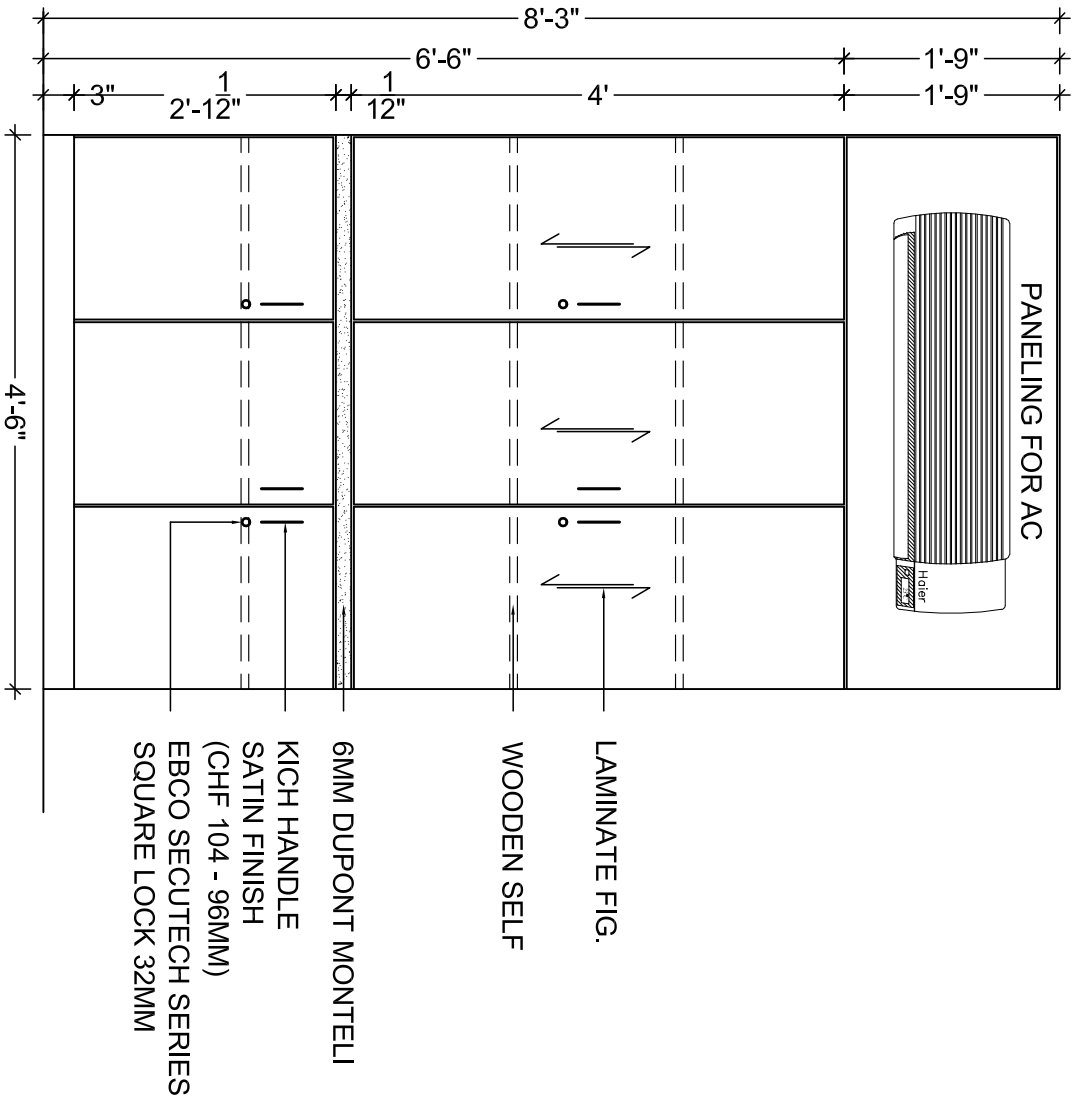


FRONT ELEVATION

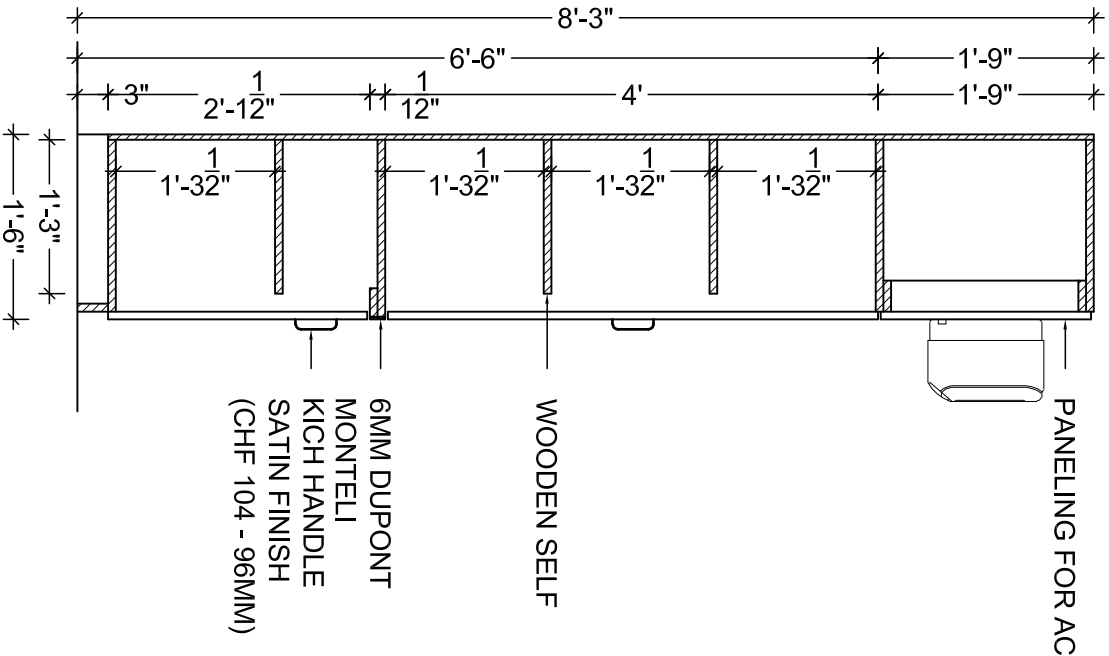

SECTION AA

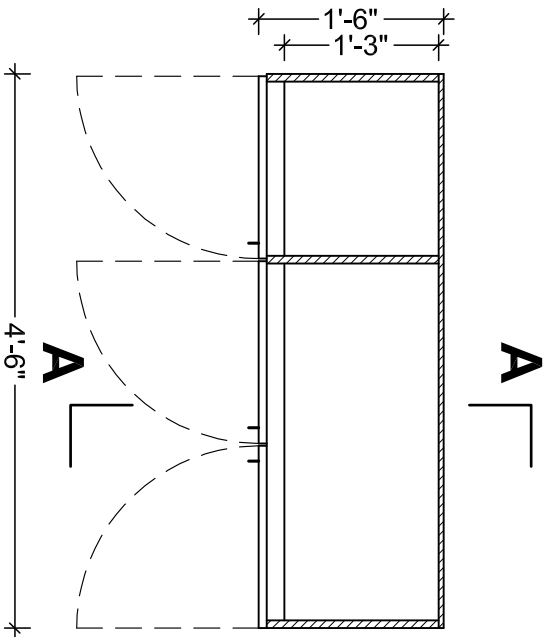

PLAN (LVL4'0")

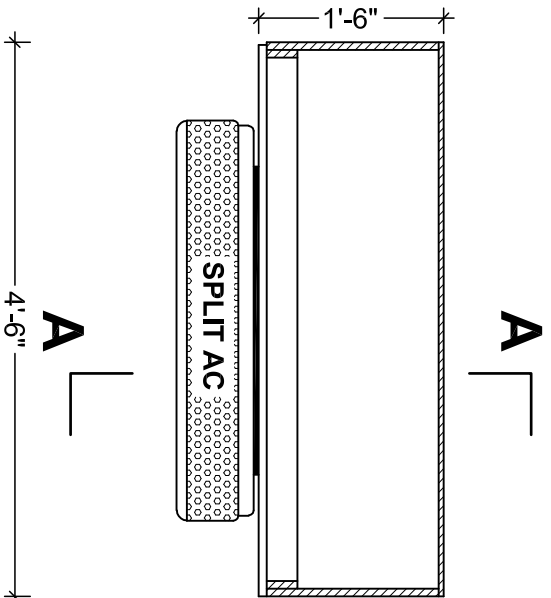

PLAN (LVL7'0")

CUPBOARD DETAIL (CB3)


NOTE :- CHECK DIMENSION AT SITE BEFORE EXECUTION

PROPOSED FIRST FLOOR PLAN
at EXISTING BUILDING OF
RAJKOT NAGRİK SAHKARI BANK
at DHORAJI ,


REVISED 02

V n B Designs
Architecture & Interior


Anil Vadgama
Architect
9824167971
210, naxtra II commercial complex, opp. k.k.v hall, 150 feet wide ring road,
rajkot-360 005, e-mail : vnbdesigns@gmail.com,

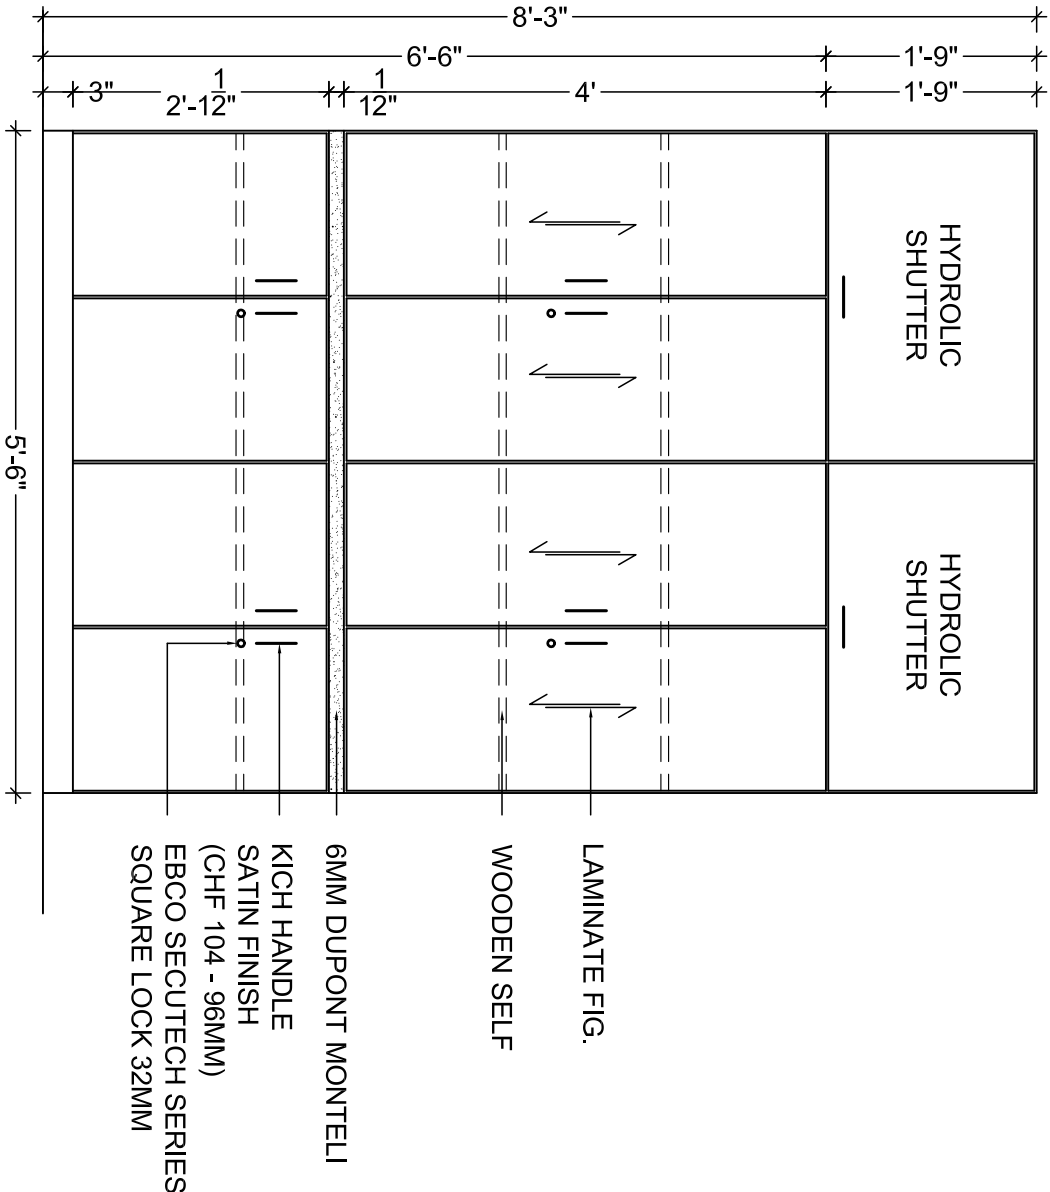


FRONT ELEVATION

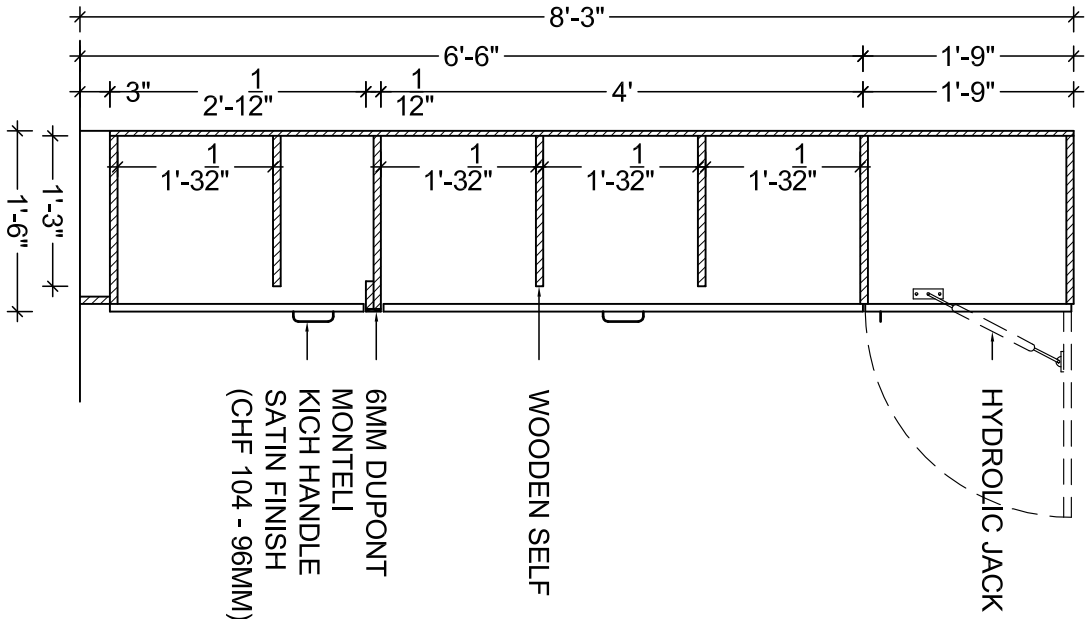

SECTION AA

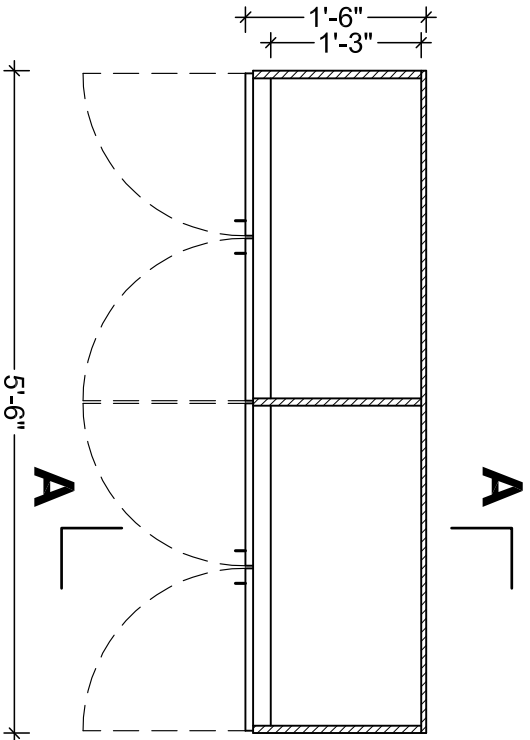

PLAN (LVL4'0")

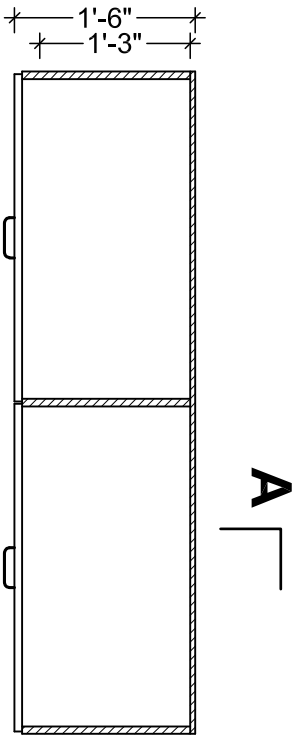

PLAN (LVL7'0")

CUPBOARD DETAIL (CB4)


NOTE :- CHECK DIMENSION AT SITE BEFORE EXECUTION

PROPOSED FIRST FLOOR PLAN
at EXISTING BUILDING OF
RAJKOT NAGRRIK SAHKARI BANK
at DHORAJI ,


REVISED 02

V n B Designs
Architecture & Interior


Anil Vadgama
Architect
9824167971
210, naxtra II commercial complex, opp. k.k.v hall, 150 feet wide ring road,
rajkot-360 005, e-mail : vnbdesigns@gmail.com,

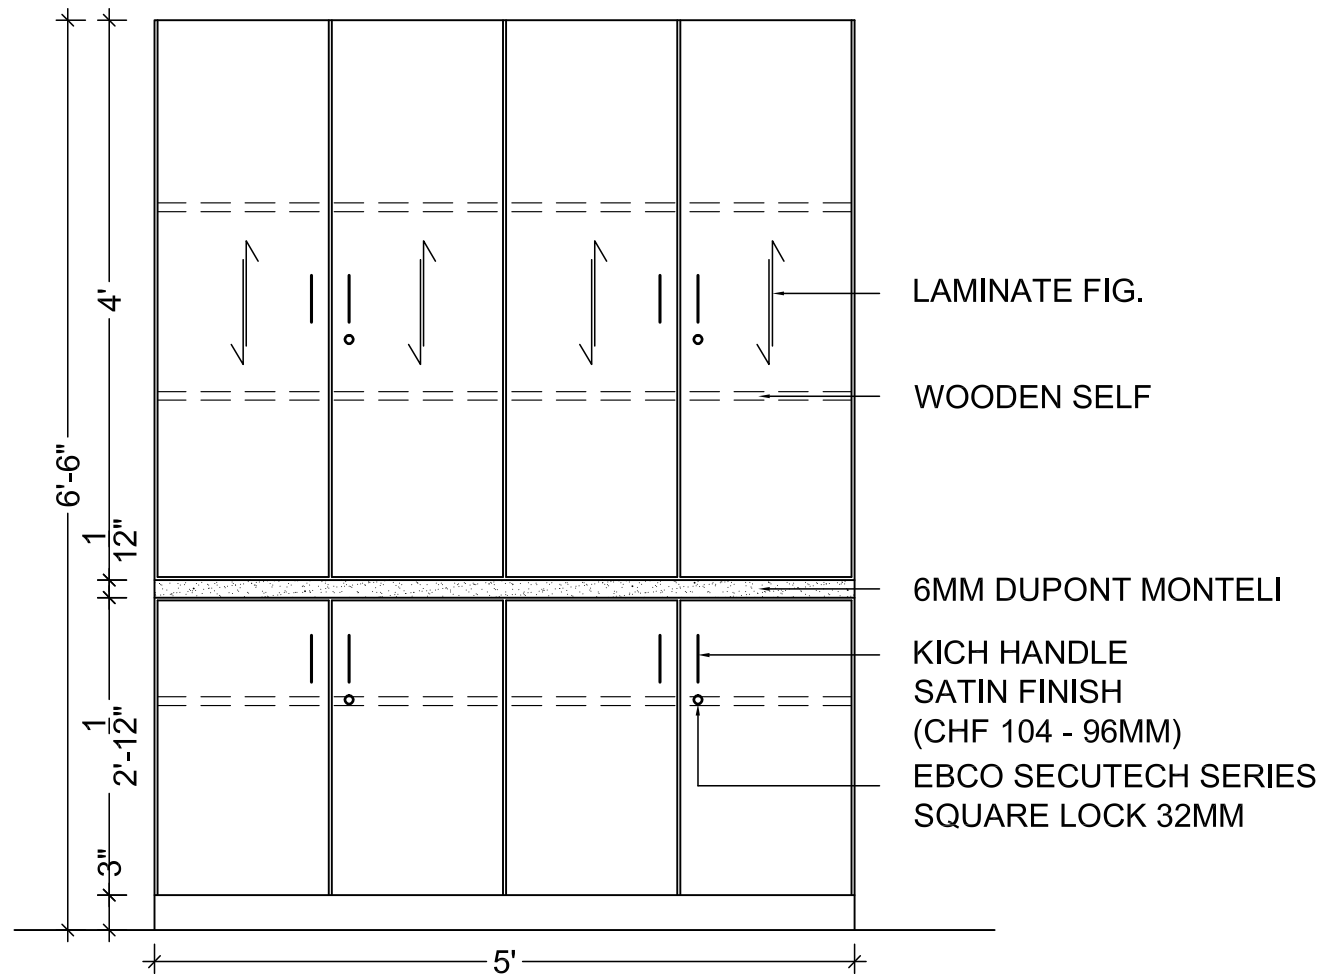

FRONT ELEVATION

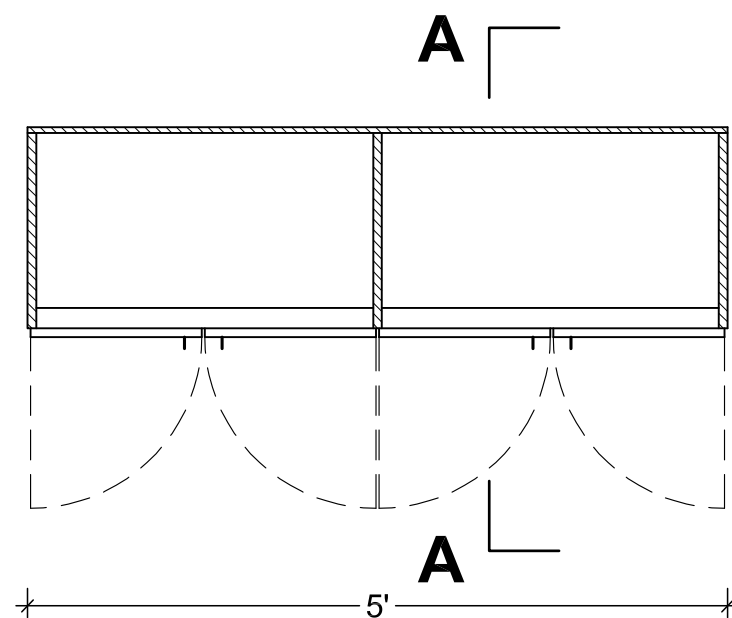

PLAN (LVL4'0")

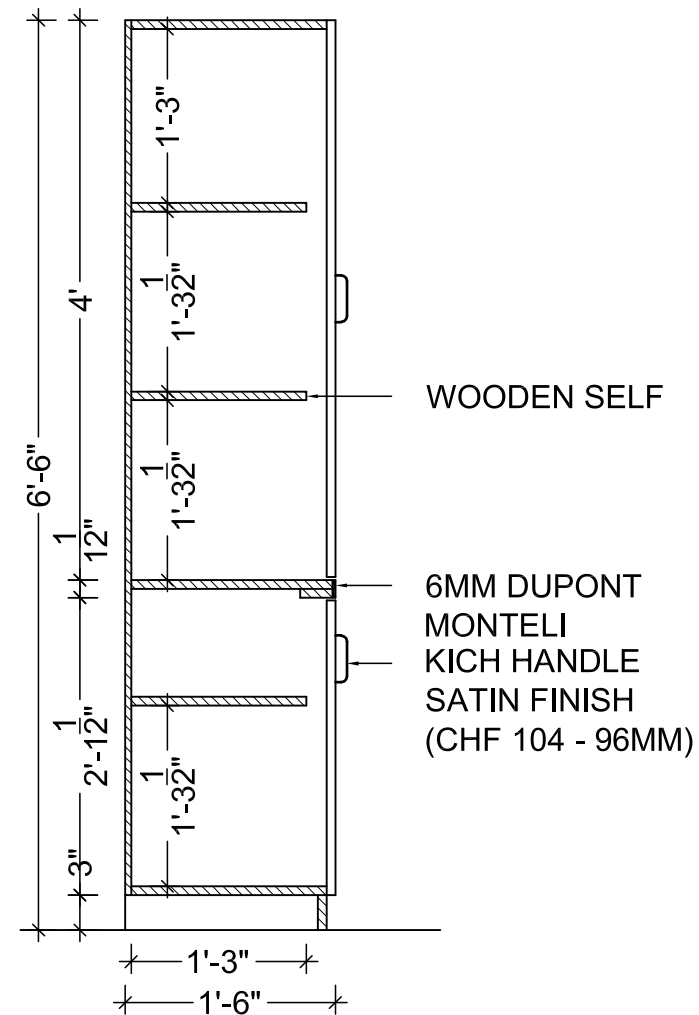

SECTION AA

CUPBOARD DETAIL (CB5)


NOTE :- CHECK DIMENSION AT SITE BEFORE EXECUTION

PROPOSED FIRST FLOOR PLAN
at EXISTING BUILDING OF
RAJKOT NAGRIK SAHKARI BANK
at DHORAJI ,


REVISED 02

V n B Designs
Architecture & Interior


Anil Vadgama
Architect
9824167971
210, naxtra II commercial complex, opp. k.k.v.hall, 150 feet wide ring road,
rajkot-360 005, e-mail : vnbdesigns@rediffmail.com.

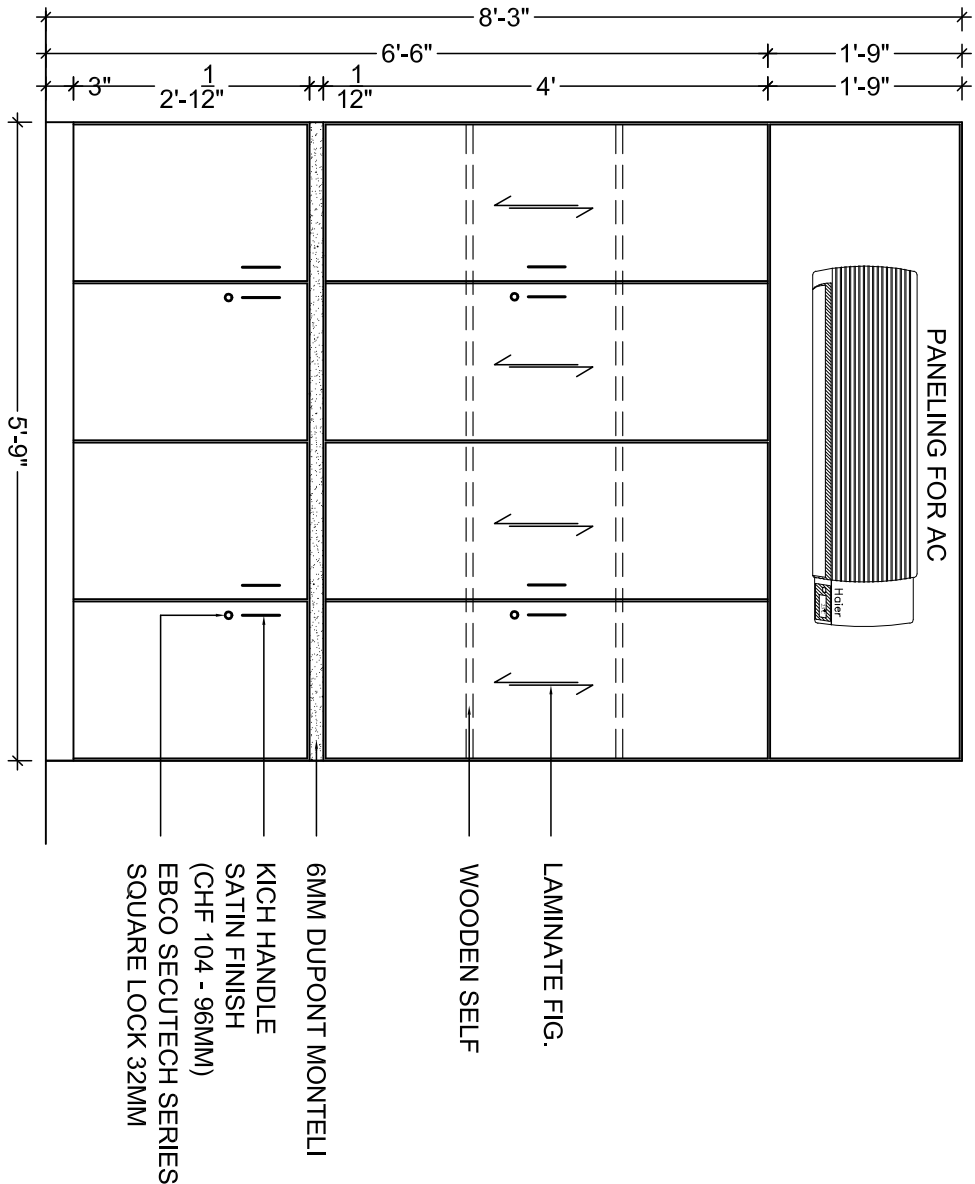


FRONT ELEVATION

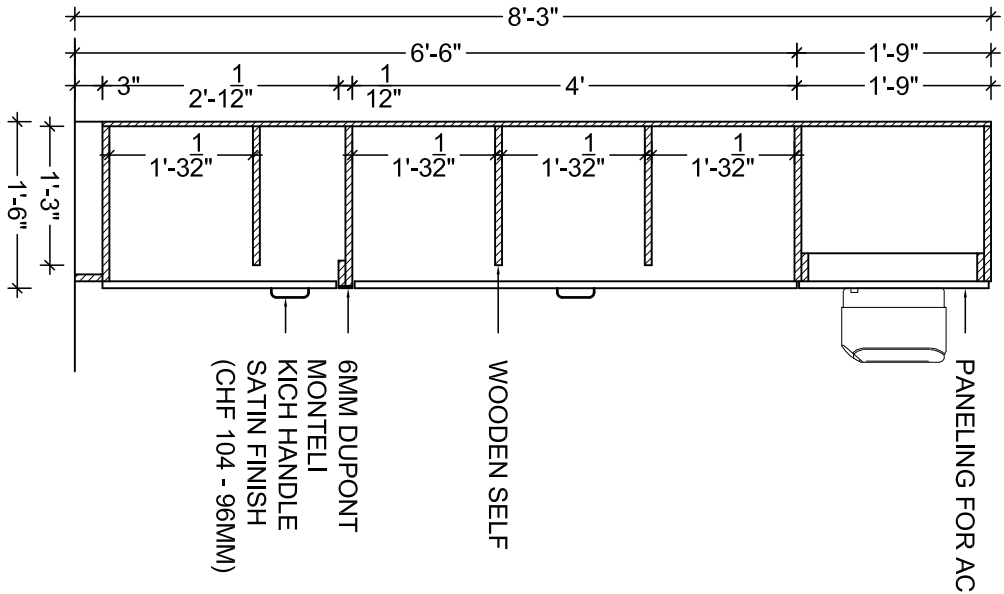

SECTION AA

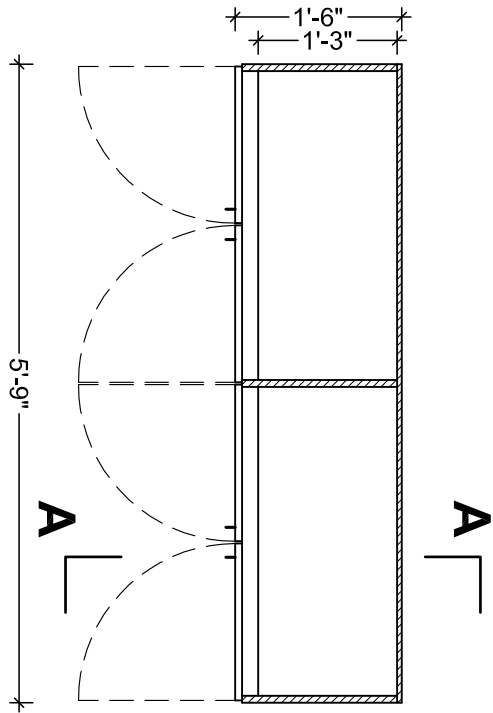

PLAN (LVL4'0")

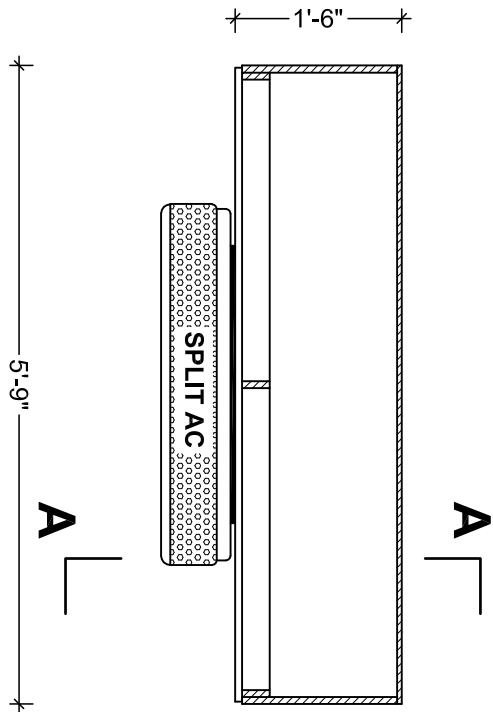

PLAN (LVL7'0")

CUPBOARD DETAIL (CB6)


NOTE :- CHECK DIMENSION AT SITE BEFORE EXECUTION

PROPOSED SECOND FLOOR PLAN
at EXISTING BUILDING OF
RAJKOT NAGRRIK SAHKARI BANK
at DHORAJI ,


REVISED 02

V n B Designs
Architecture & Interior


Anil Vadgama
Architect
9824167971
210, naxtra II commercial complex, opp. k.k.v hall, 150 feet wide ring road,
rajkot-360 005, e-mail : vnbdesigns@gmail.com,

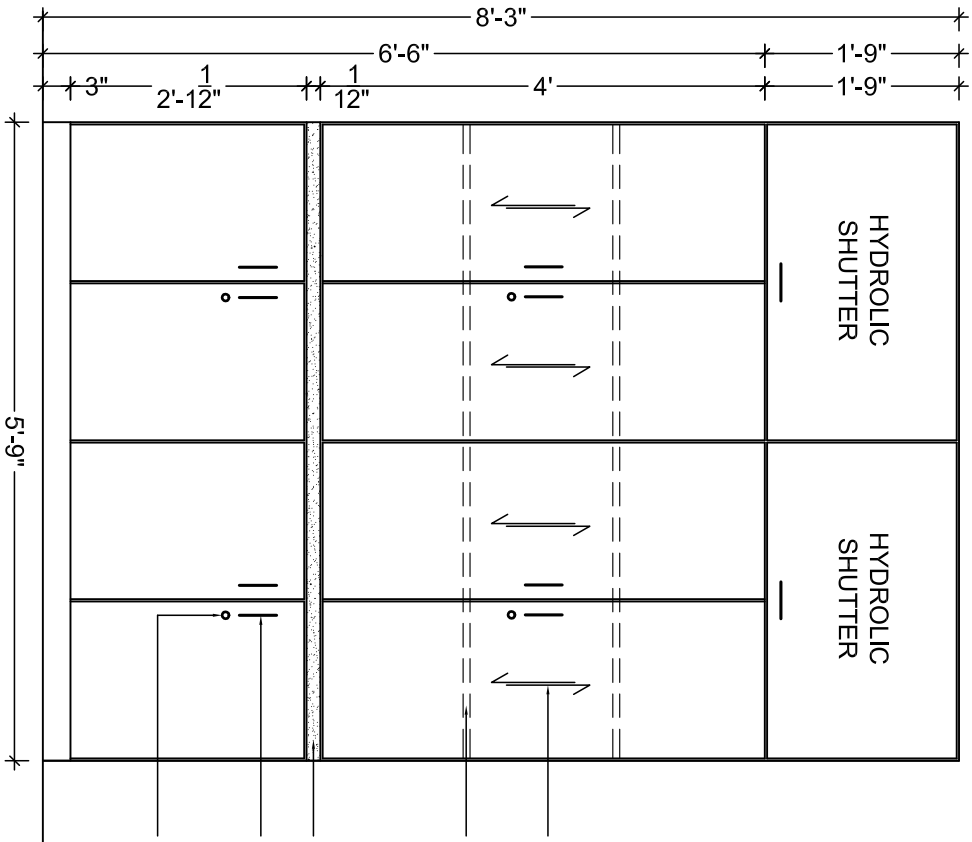


FRONT ELEVATION

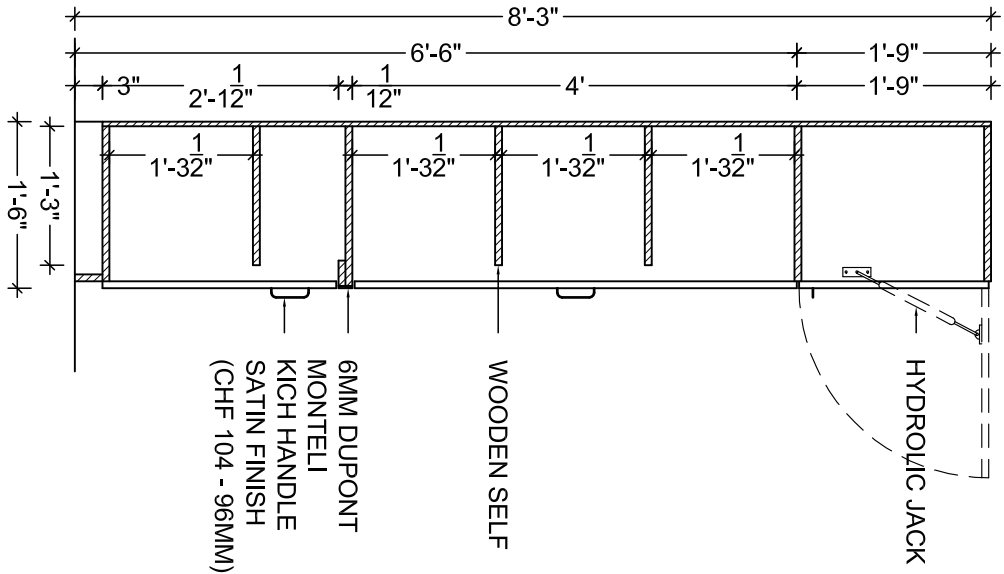

SECTION AA

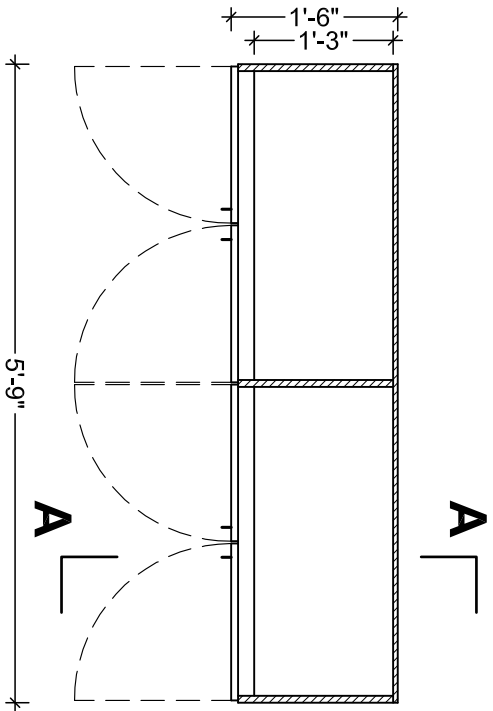

PLAN (LVL4'0")

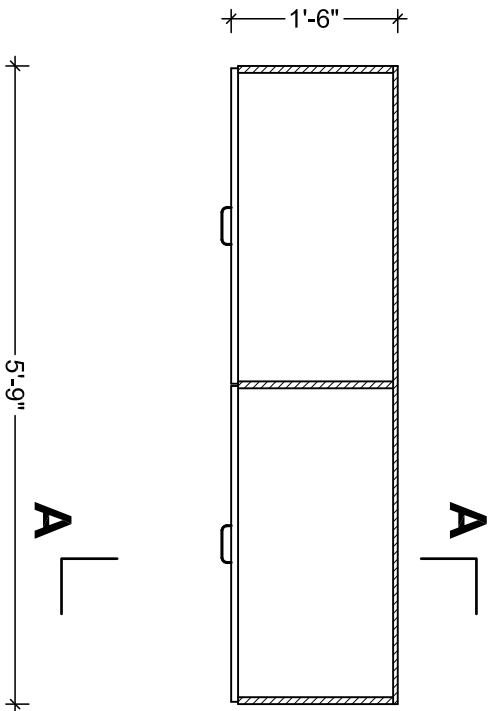

PLAN (LVL7'0")

CUPBOARD DETAIL (CB7)





NOTE :- CHECK DIMENSION AT SITE BEFORE EXECUTION

PROPOSED SECOND FLOOR PLAN
at EXISTING BUILDING OF
RAJKOT NAGRİK SAHKARI BANK
at DHORAJI ,

REVISED 02

V n B Designs
Architecture & Interior

Anil Vadgama
Architect
9824167971
210, naxtra II commercial complex, opp. k.k.v hall, 150 feet wide ring road,
rajkot-360 005, e-mail : vnbdesigns@gmail.com.

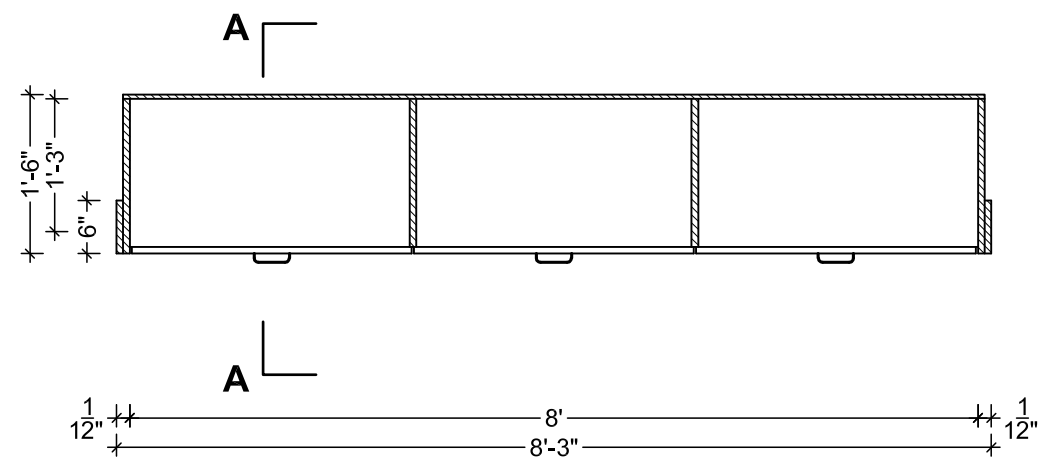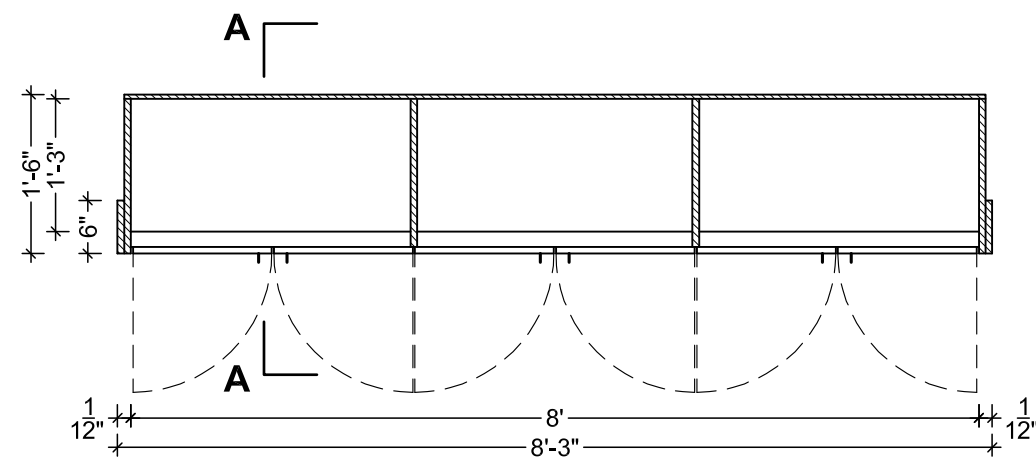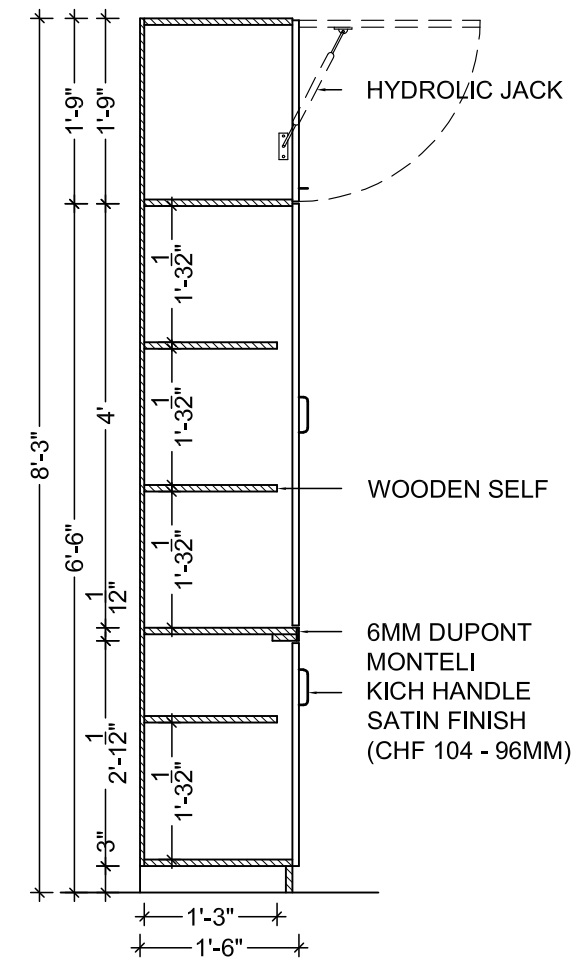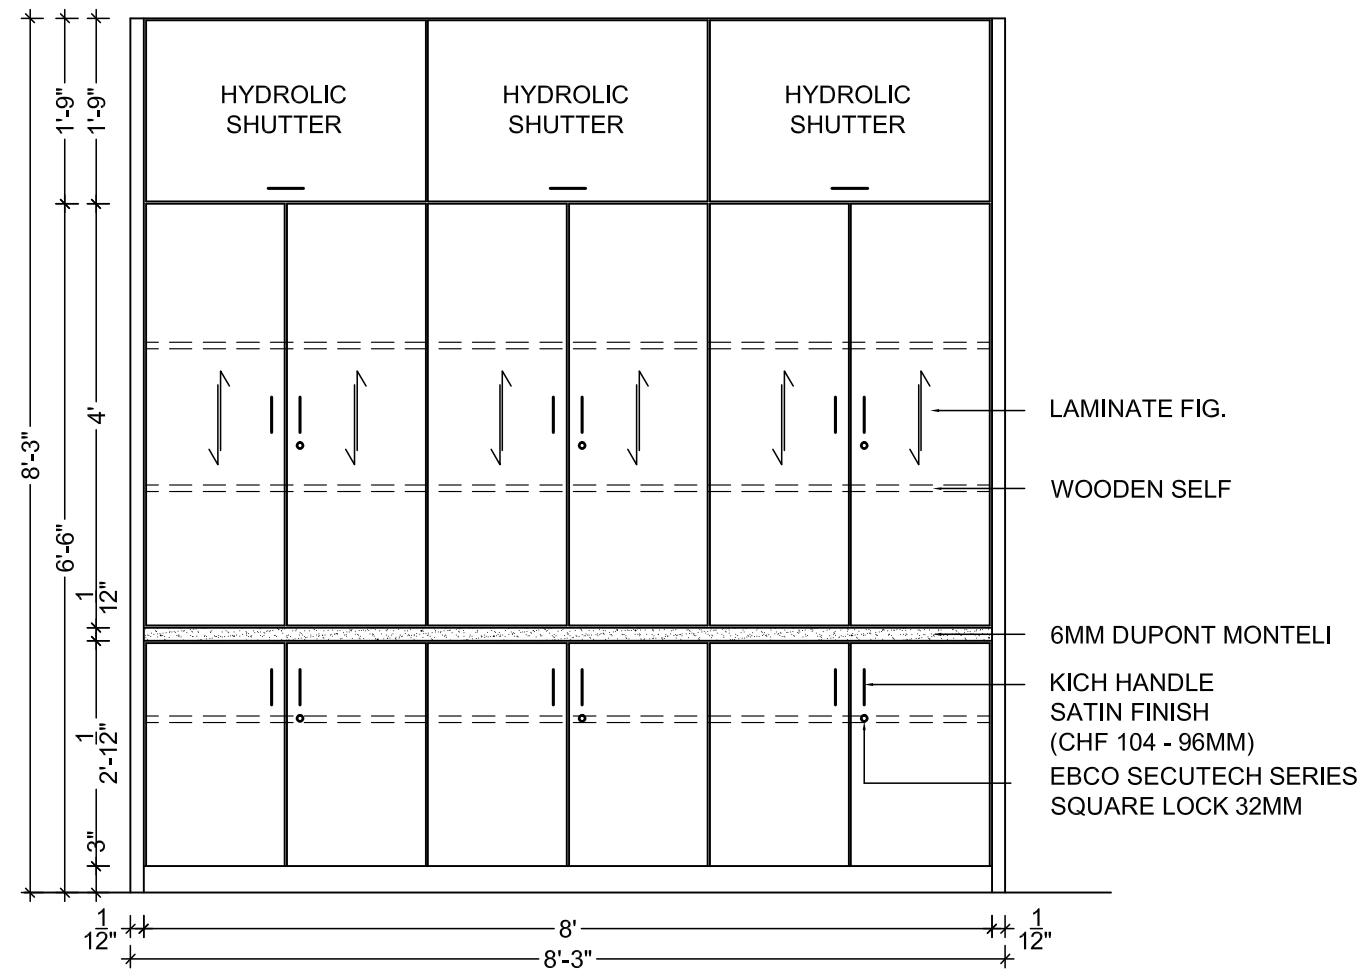

CUPBOARD DETAIL (CB8)

NOTE :- CHECK DIMENSION AT SITE BEFORE EXECUTION


REVISED 02

PROPOSED SECOND FLOOR PLAN
at EXISTING BUILDING OF
RAJKOT NAGRIK SAHKARI BANK
at DHORAJI ,


V n B Designs
Architecture & Interior

Anil Vadgama
Architect
98241 67971


210, naxtara II commercial complex, opp. k.k.v hall, 150 feet wide ring road,
raikot- 360 005,
e-mail : vnbdesigns@rediffmail.com

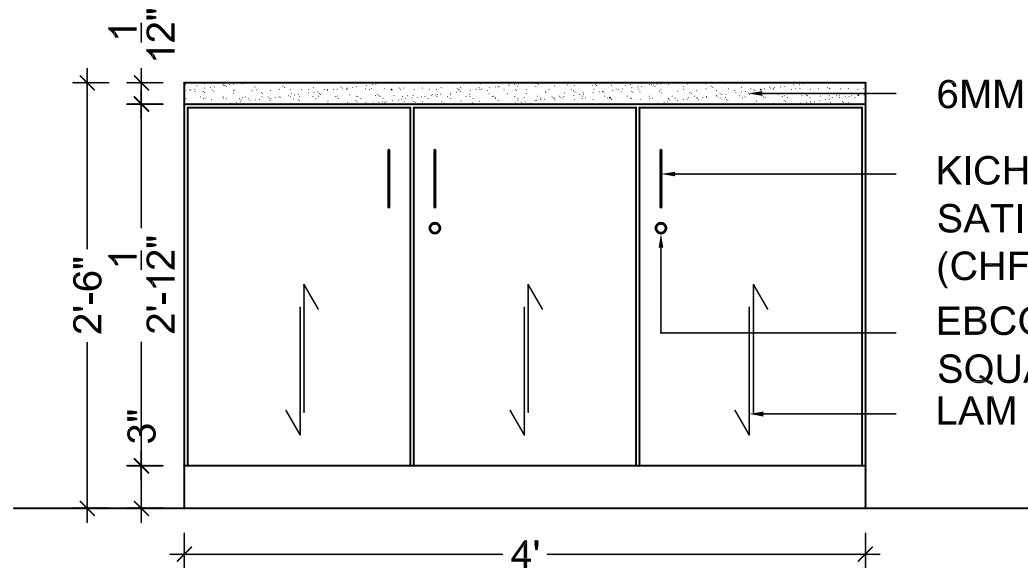


FRONT ELEVATION

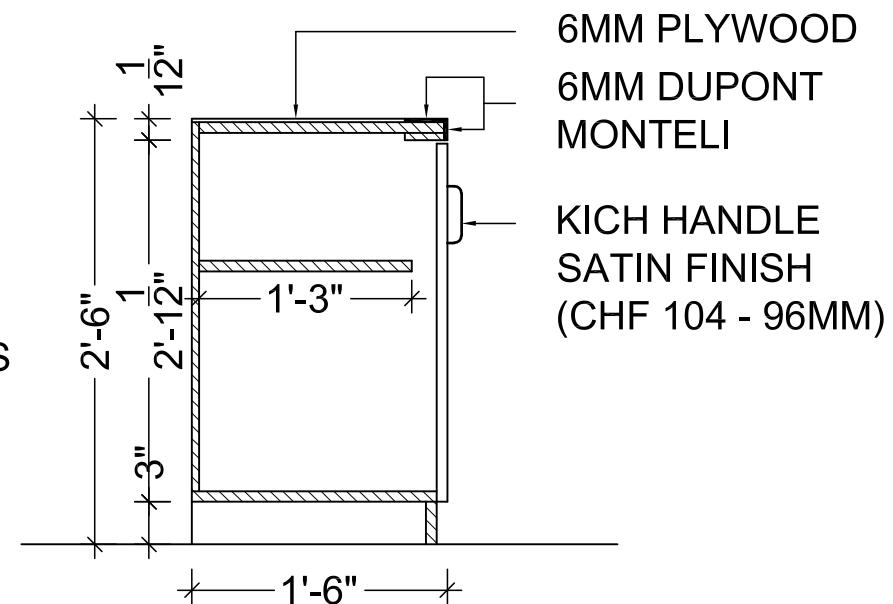

SECTION AA

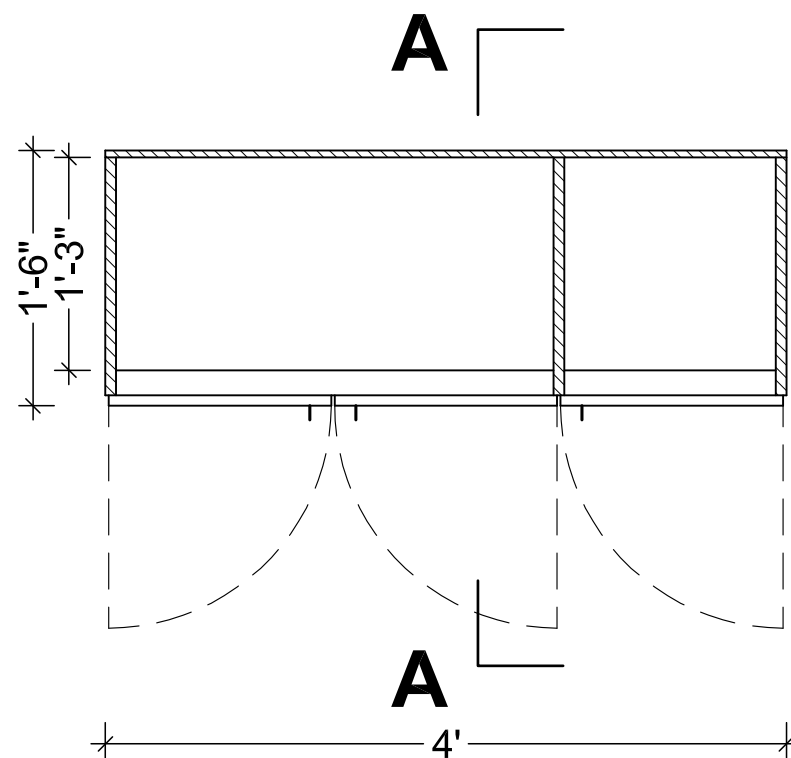

PLAN (LVL4'0'')

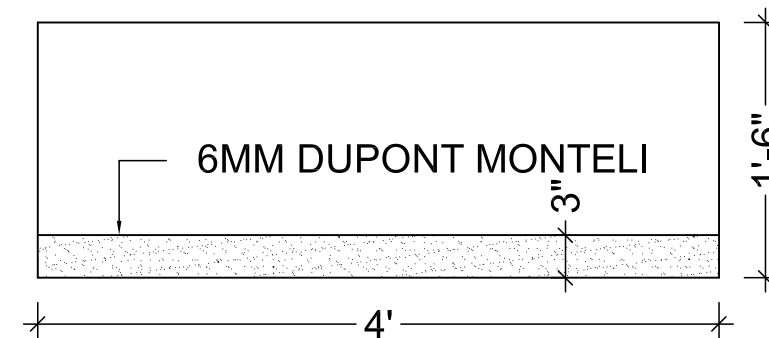

TOP PLAN


LOW HEIGHT CABINET DETAIL (LHS2)
NOTE :- CHECK DIMENSION AT SITE BEFORE EXECUTION

REVISED 02


PROPOSED FIRST FLOOR PLAN
at EXISTING BUILDING OF
RAJKOT NAGRIK SAHKARI BANK
at DHORAJI ,

V n B Designs
Architecture & Interior


Anil Vadgama
Architect
9824167971
210, naxtra II commercial complex, opp. k.k.v hall, 150 feet wide ring road,
rajkot-360 005, email : vnbdesigns@rediffmail.com

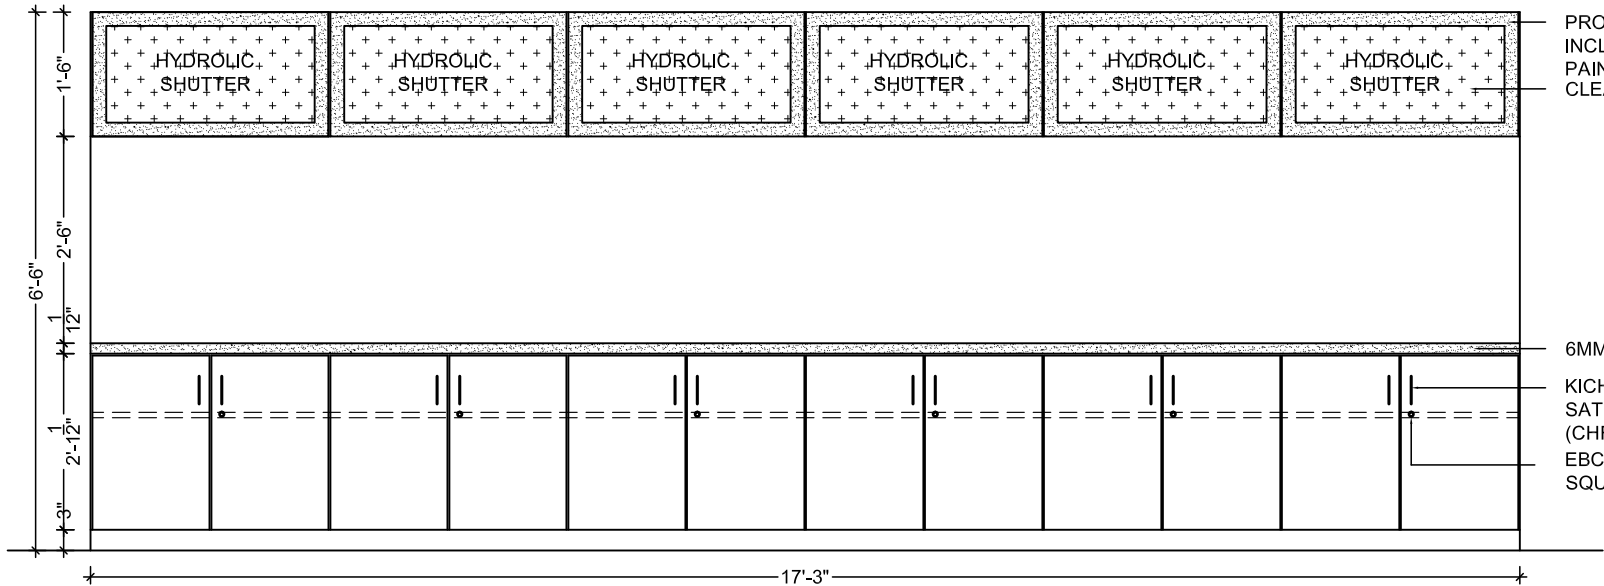


FRONT ELEVATION

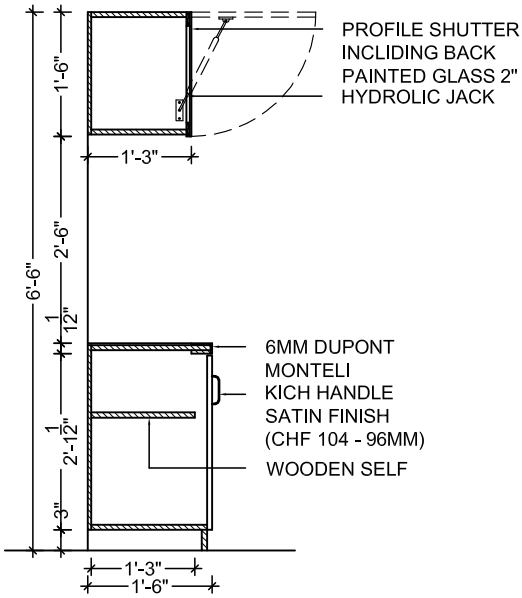


SECTION AA

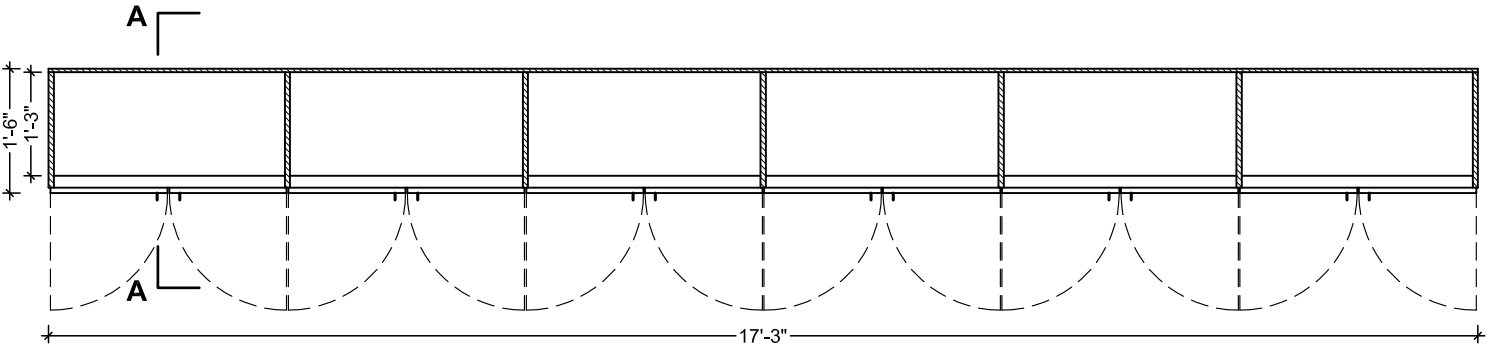

PLAN (LVL2'0")

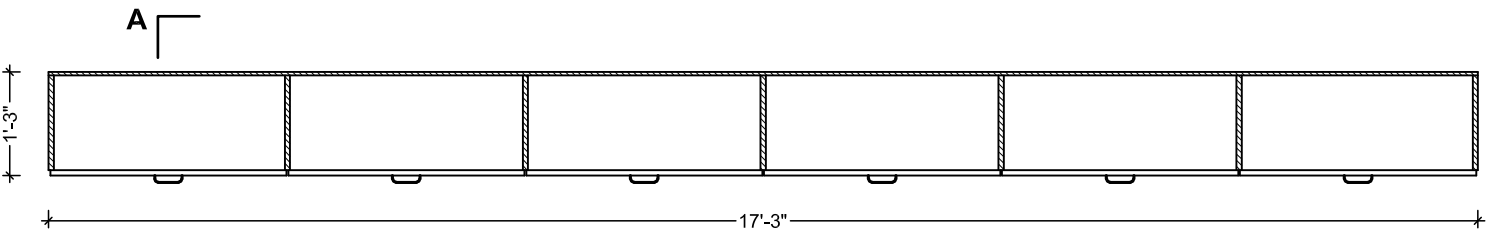

PLAN (LVL5'6")

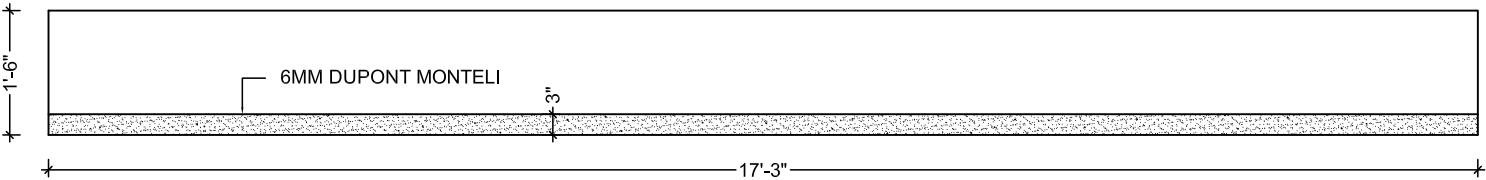

TOP PLAN


LOW HEIGHT CABINET DETAIL (LHS3)
NOTE :- CHECK DIMENSION AT SITE BEFORE EXECUTION

REVISED 02


PROPOSED SECOND FLOOR PLAN
at EXISTING BUILDING OF
RAJKOT NAGRIK SAHKARI BANK
at DHORAJI ,

Architecture & Interior
V n B Designs


Anil Vadgama
Architect
9824167971
210, naxtra II commercial complex, opp. k.k.v hall, 150 feet wide ring road,
rajkot-360 005,
e-mail : vnbdesigns@rediffmail.com.

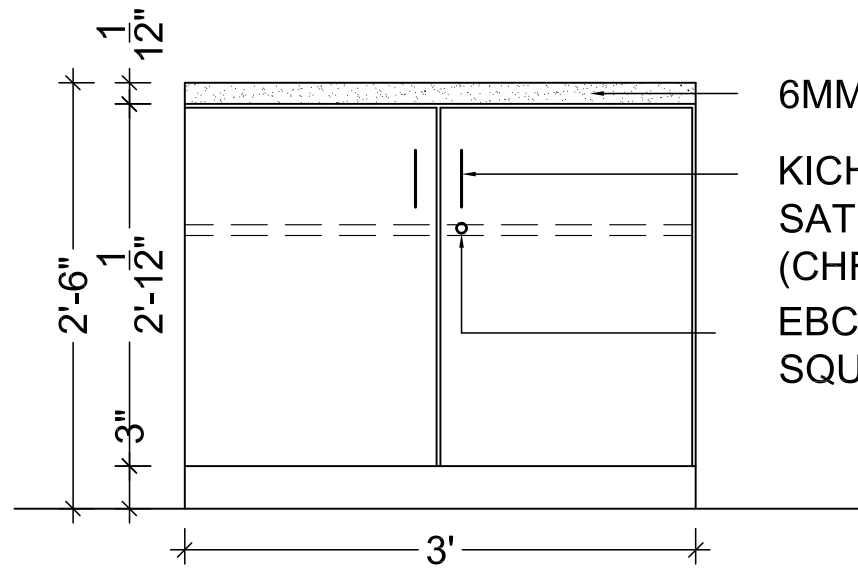


FRONT ELEVATION

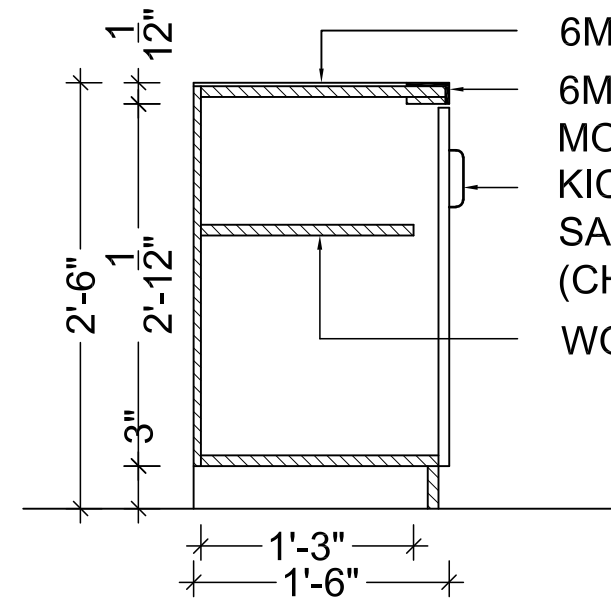

SECTION AA

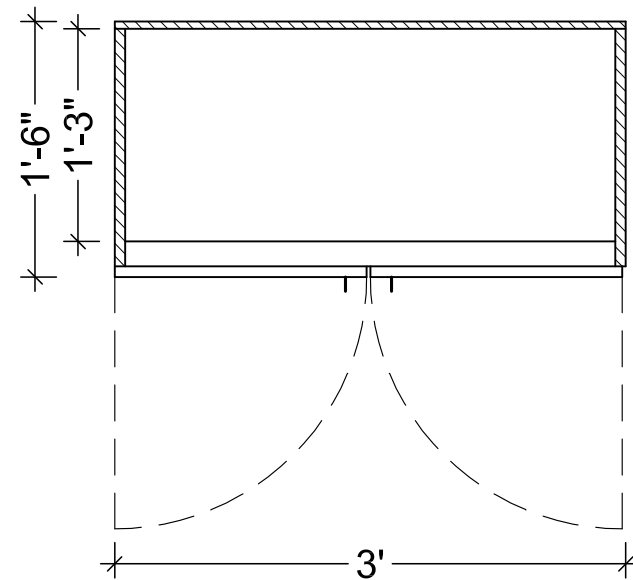

PLAN (LVL2'0'')

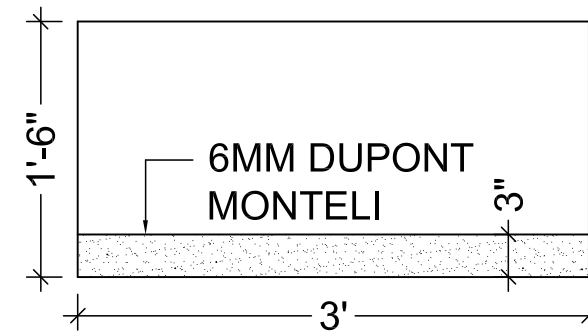

TOP PLAN

LOW HEIGHT CABINET DETAIL (LHS4)


NOTE :- CHECK DIMENSION AT SITE BEFORE EXECUTION

REVISED 02


PROPOSED SECOND FLOOR PLAN
at EXISTING BUILDING OF
RAJKOT NAGRIK SAHKARI BANK
at DHORAJI ,

V n B Designs
Architecture & Interior

Anil Vadgama
Architect
9824167971
210, naxtra II commercial complex, opp. k.k.v hall, 150 feet wide ring road,
rajkot-360 005, email : vnbdesigns@rediffmail.com.

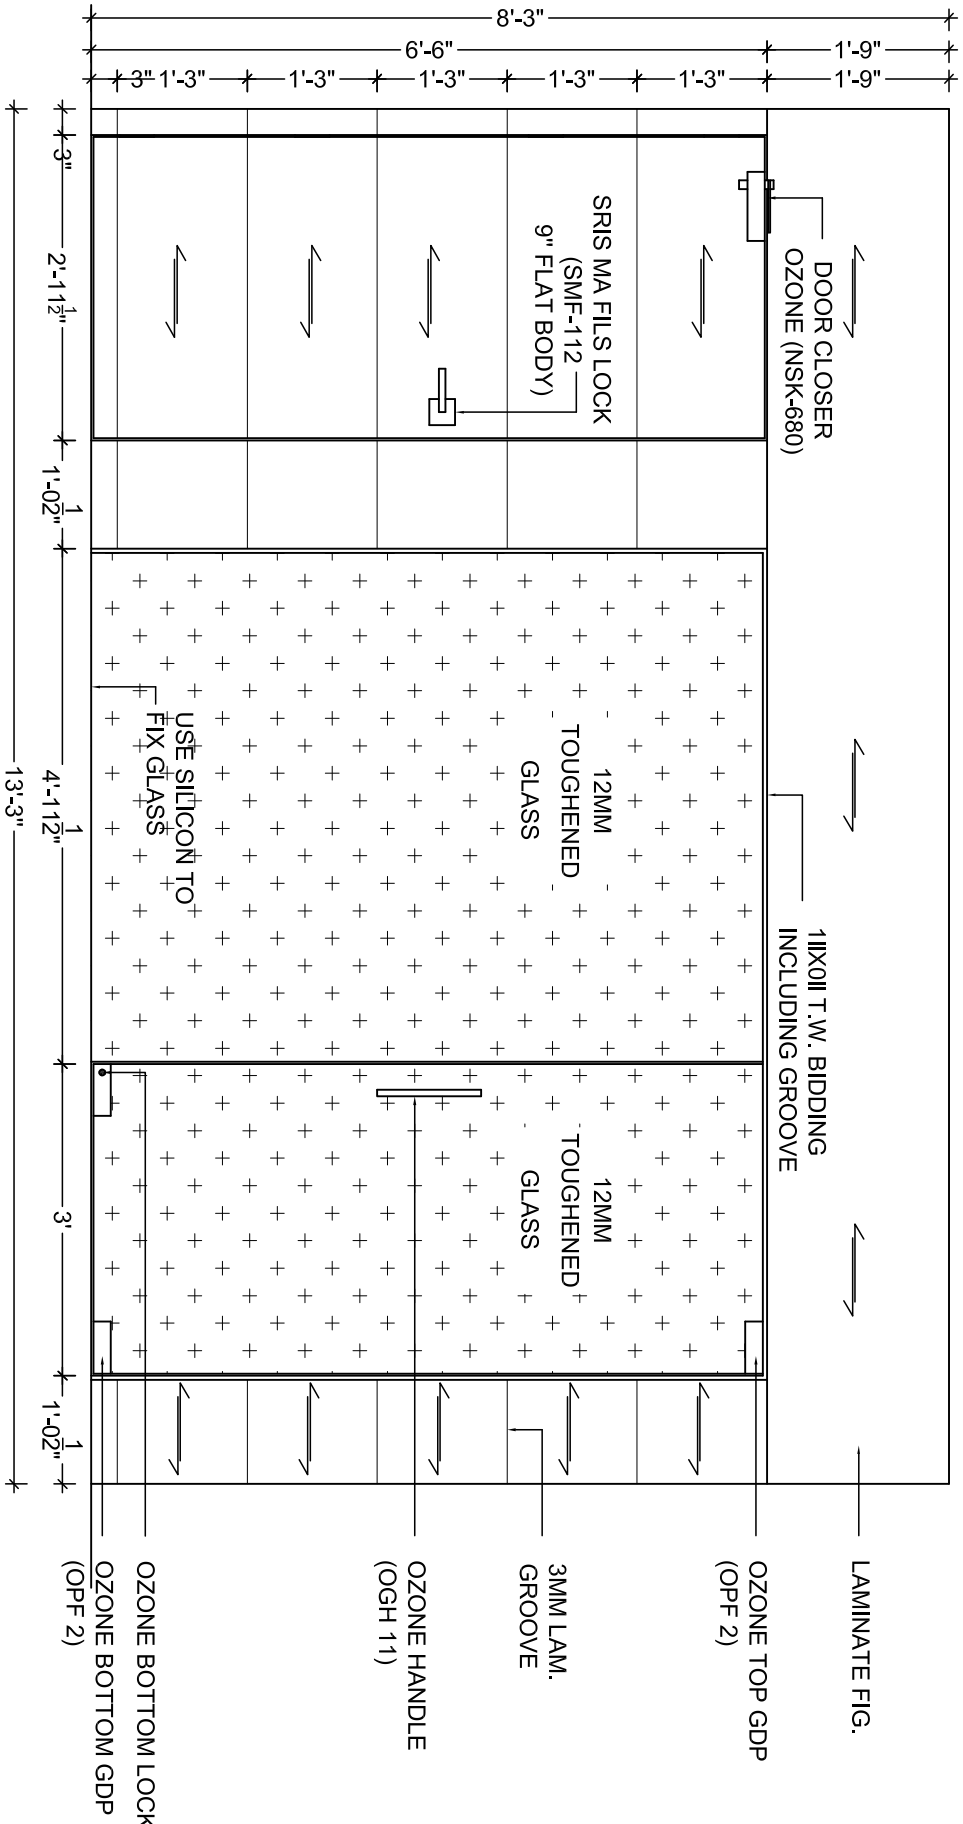

FRONT ELEVATION

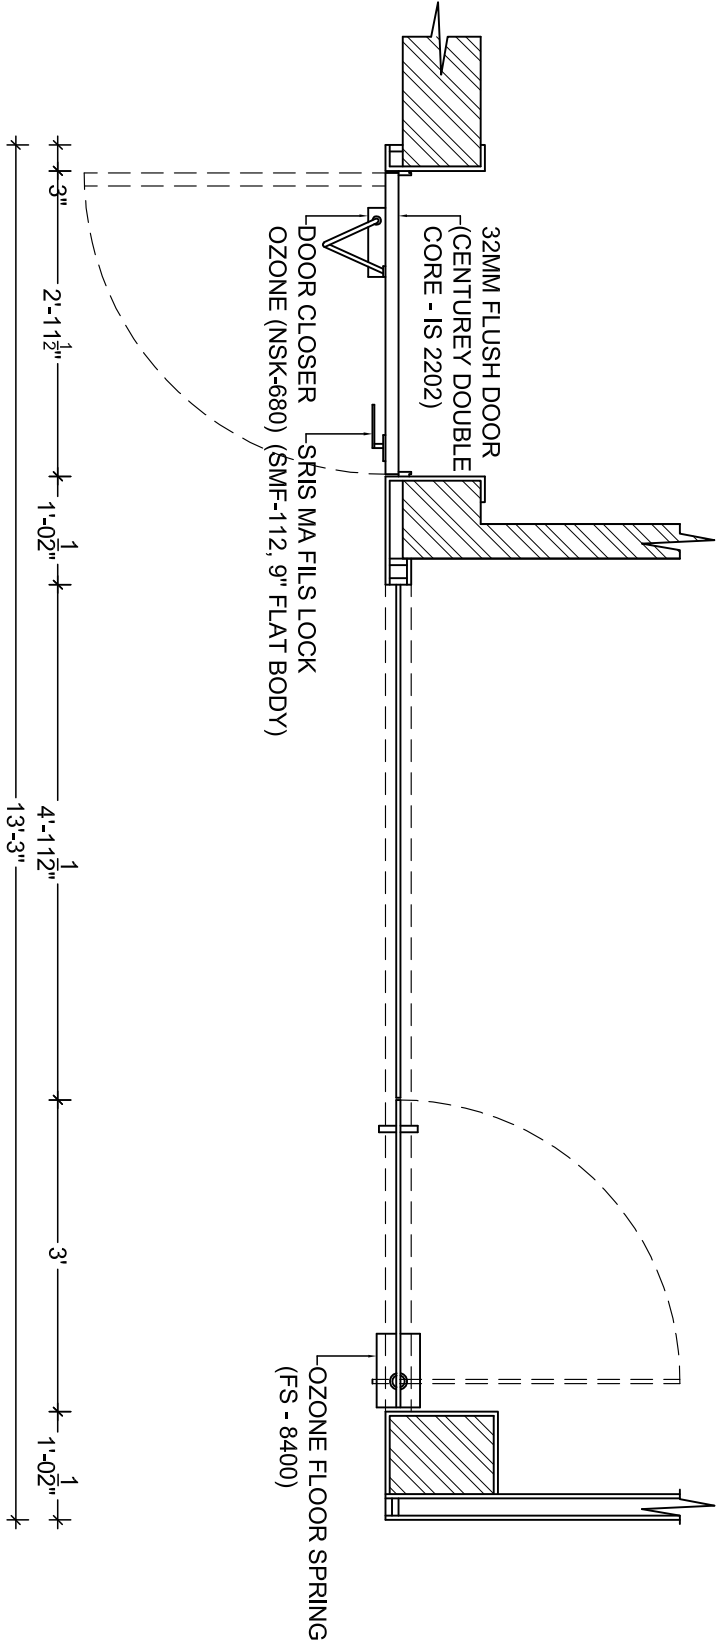

PLAN

PARTITION DETAIL (PT1)


NOTE :- CHECK DIMENSION AT SITE BEFORE EXECUTION

PROPOSED FIRST FLOOR PLAN
at EXISTING BUILDING OF
RAJKOT NAGRİK SAHKARI BANK
at DHORAJI ,


REVISED 02

V n B Designs
Architecture & Interior

Anil Vadgama
Architect
210, naxtra II commercial complex, opp. k.k.v hall, 150 feet wide ring road,
Rajkot-360 005, e-mail : vnidesigns@gmail.com, 9824167971

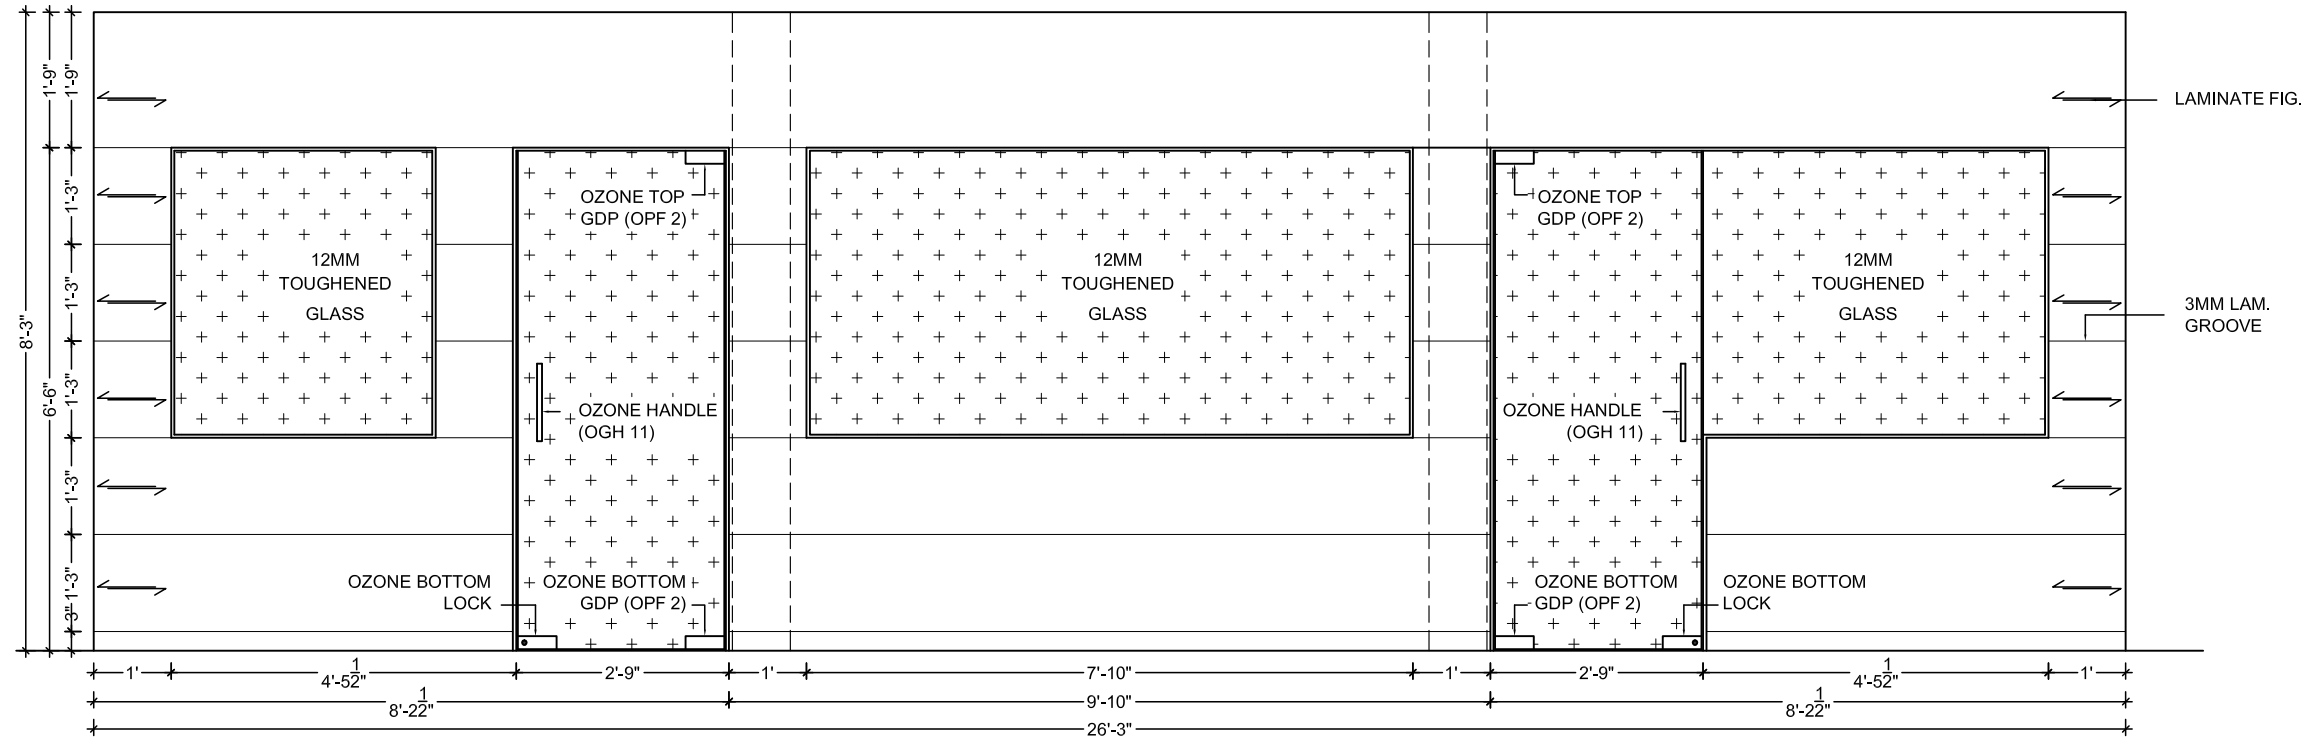

FRONT ELEVATION

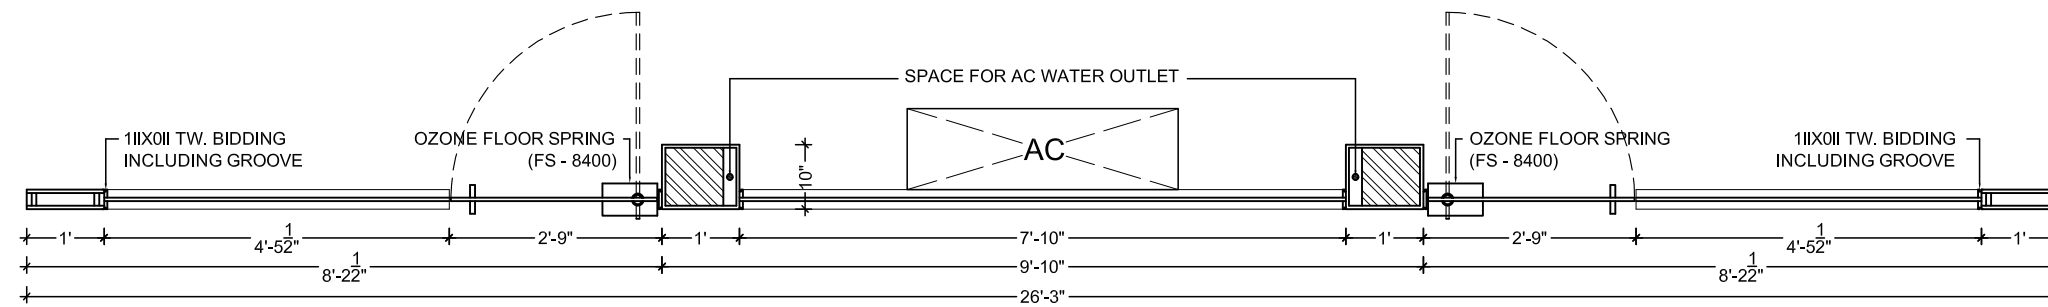

PLAN

PARTITION DETAIL (PT4)


NOTE :- CHECK DIMENSION AT SITE BEFORE EXECUTION

REVISED 02


PROPOSED SECOND FLOOR PLAN
at EXISTING BUILDING OF
RAJKOT NAGRIK SAHKARI BANK
at DHORAJI ,

V n B Designs
Architecture & Interior

Anil Vadgama
Architect
9824167971
210, naxtra II commercial complex, opp. k.k.v hall, 150 feet wide ring road,
rajkot-360 005, e-mail : vnbdesigns@rediffmail.com.

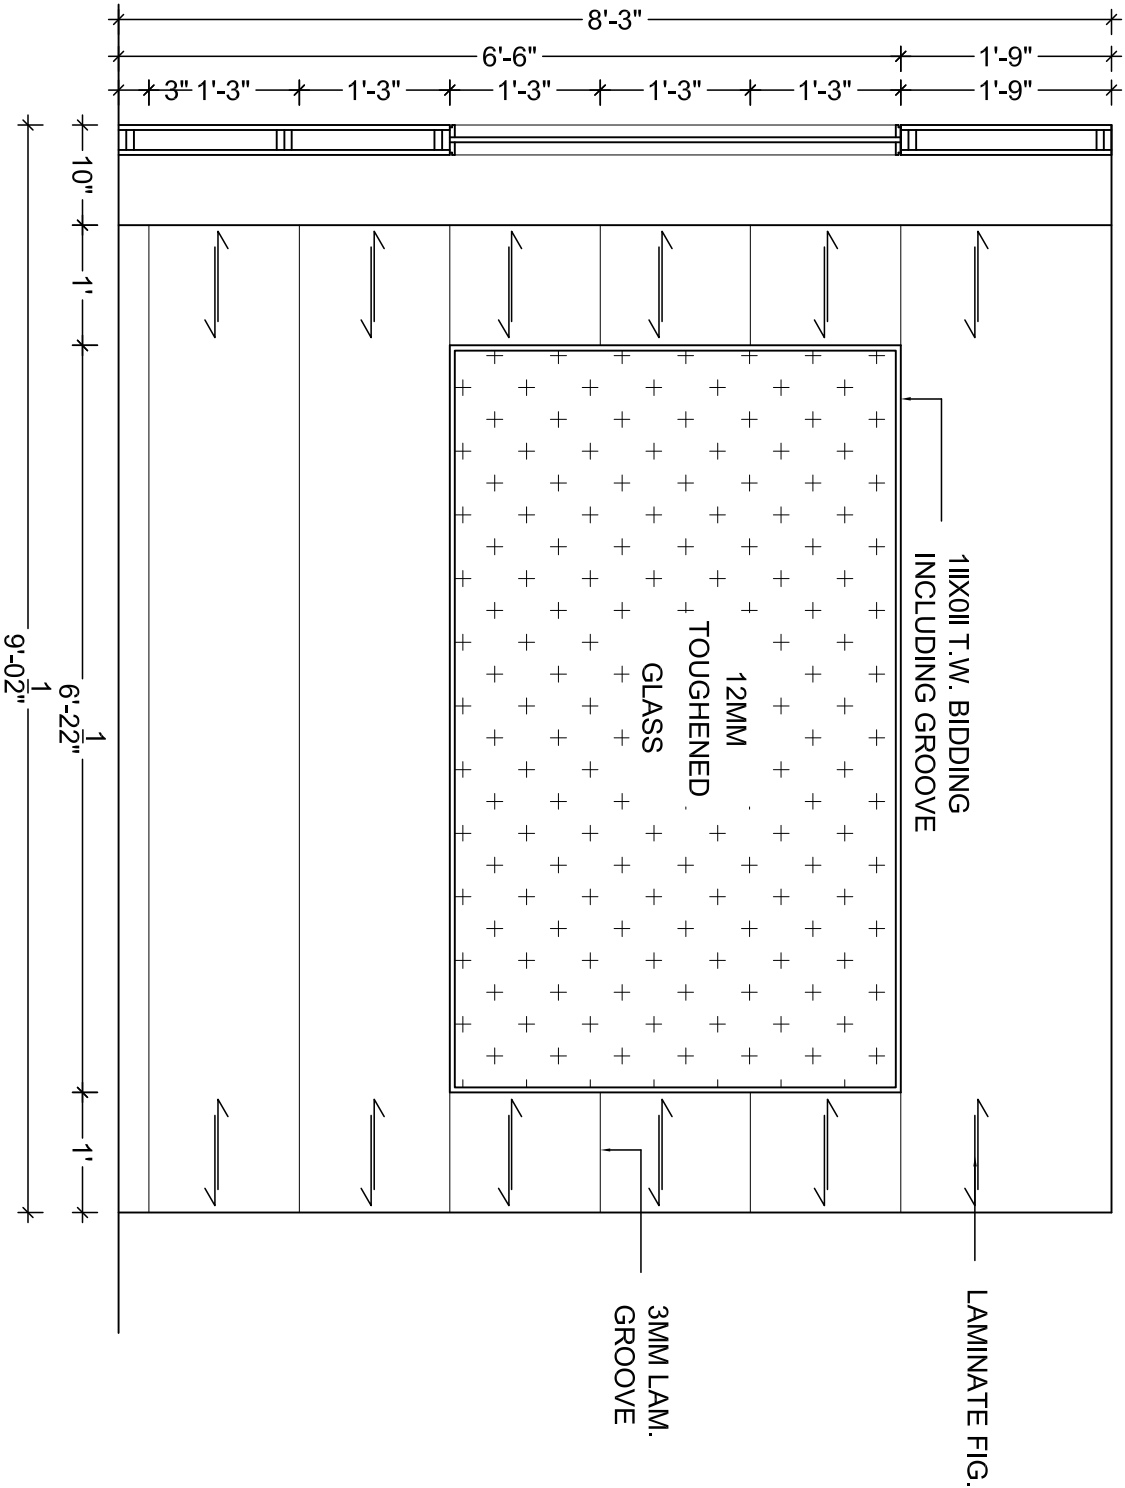

FRONT ELEVATION

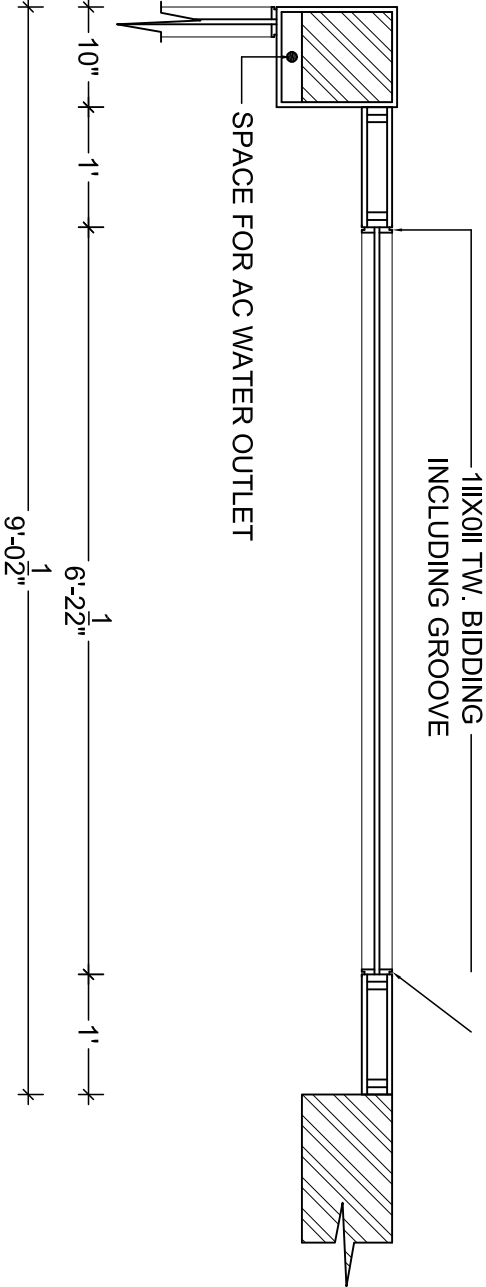

PLAN

PARTITION DETAIL (PT5)


NOTE :- CHECK DIMENSION AT SITE BEFORE EXECUTION

PROPOSED SECOND FLOOR PLAN
at EXISTING BUILDING OF
RAJKOT NAGRRIK SAHKARI BANK
at DHORAJI ,


REVISED 02

V n B Designs
Architecture & Interior

Anil Vadgama
Architect
9824167971
210, naxtra II commercial complex, opp. k.k.v hall, 150 feet wide ring road,
rajkot-360 005, e-mail : vnbdesigns@gmail.com,

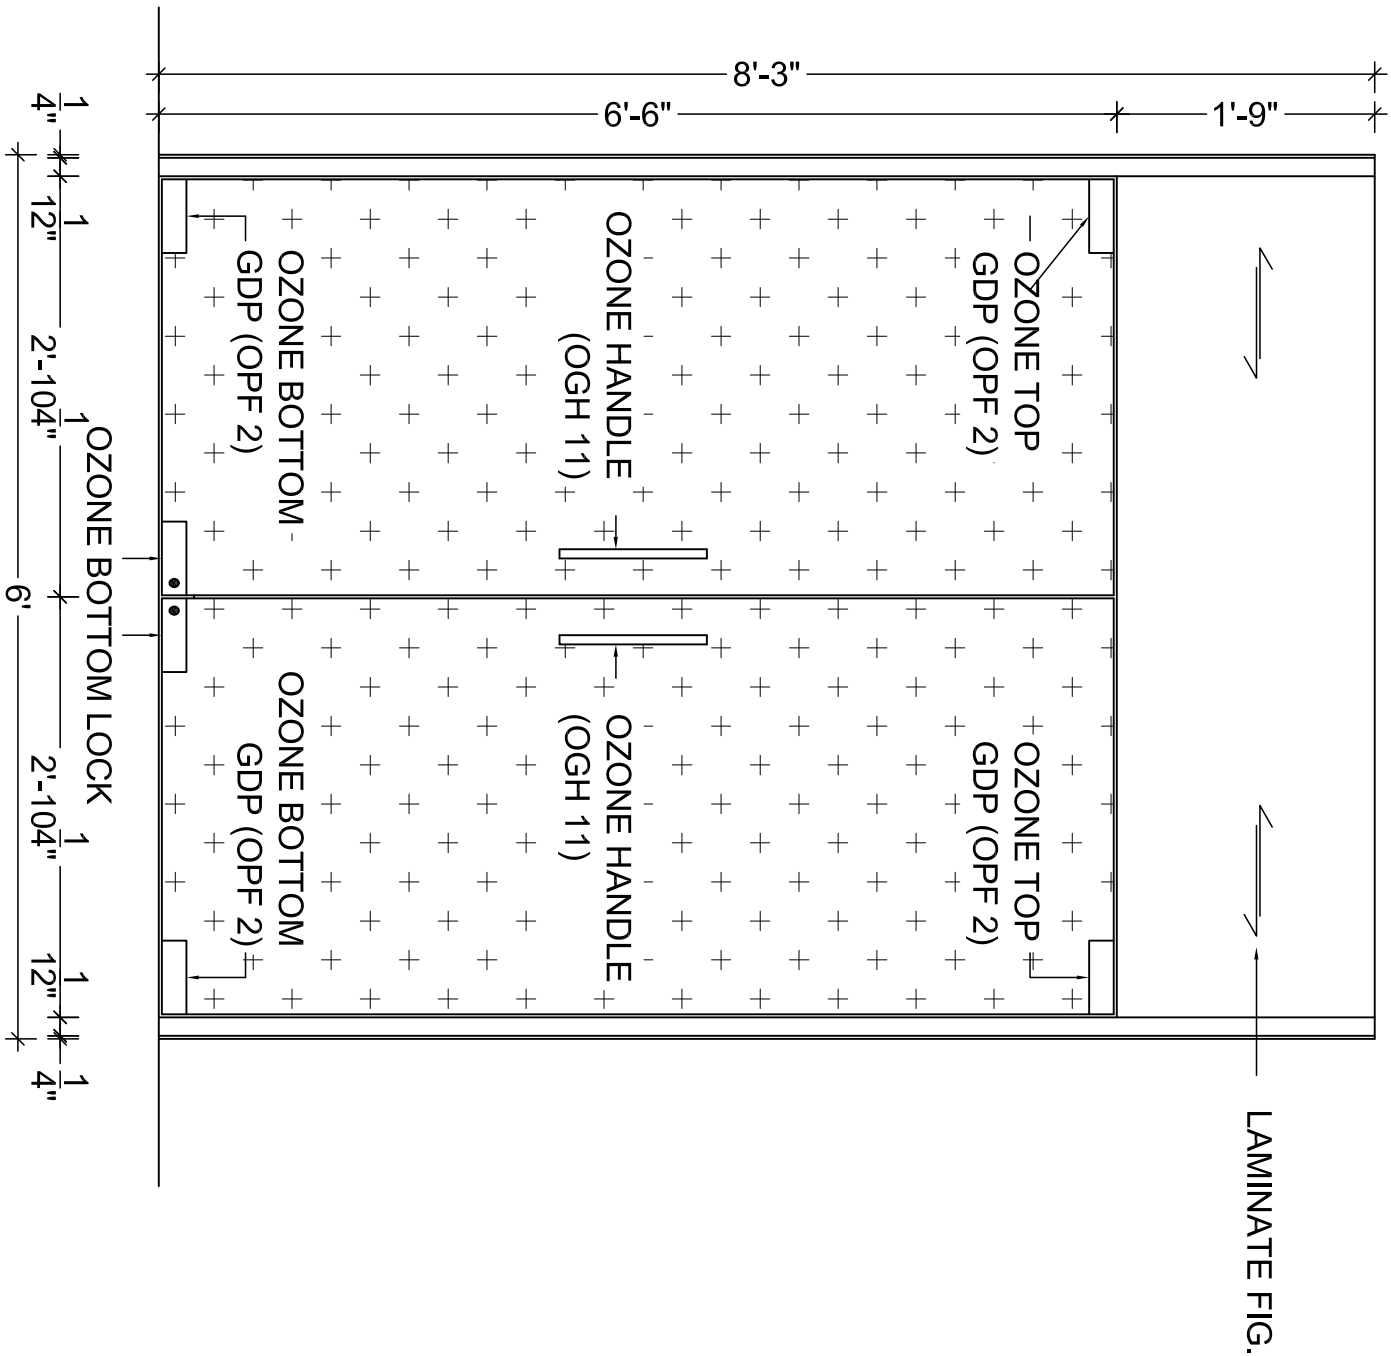

FRONT ELEVATION

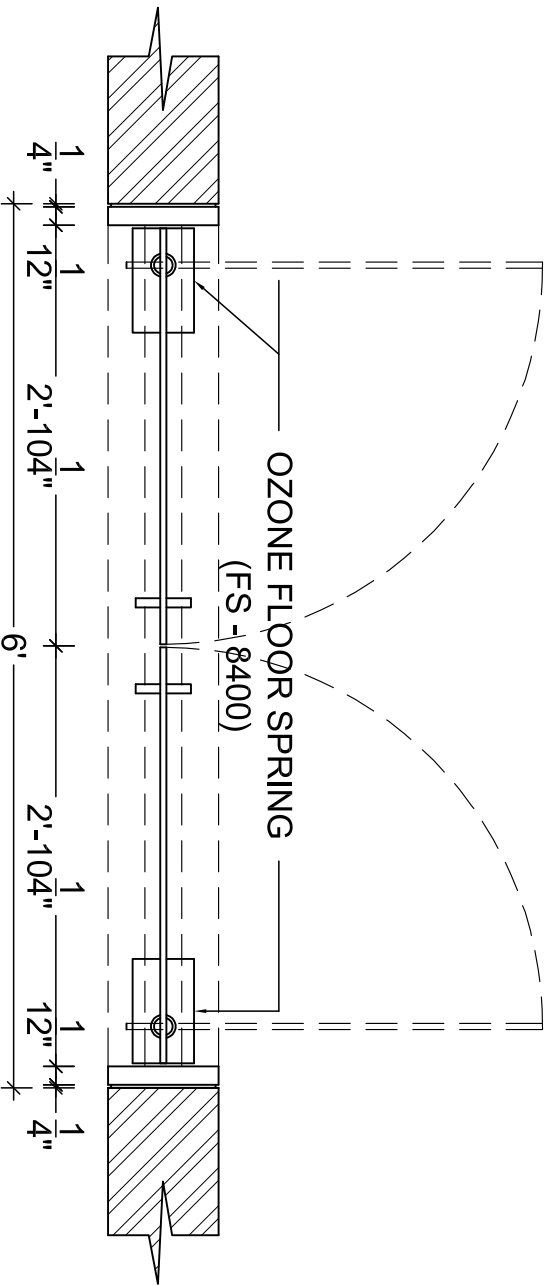


PLAN


MAIN DOOR DETAIL (MD1)

NOTE :- CHECK DIMENSION AT SITE BEFORE EXECUTION


PROPOSED GROUND FLOOR PLAN	REVISED 02
at EXISTING BUILDING OF	
RAJKOT NAGRİK SAHKARI BANK	
at DHORAJI ,	
Architecture & Interior	V n B Designs
Anil Vadgama Architect 9824167971 210, naxtra II commercial complex, opp. k.k.v hall, 150 feet wide ring road, rajkot-360 005, e-mail : vnbdeshns@gmail.com.	

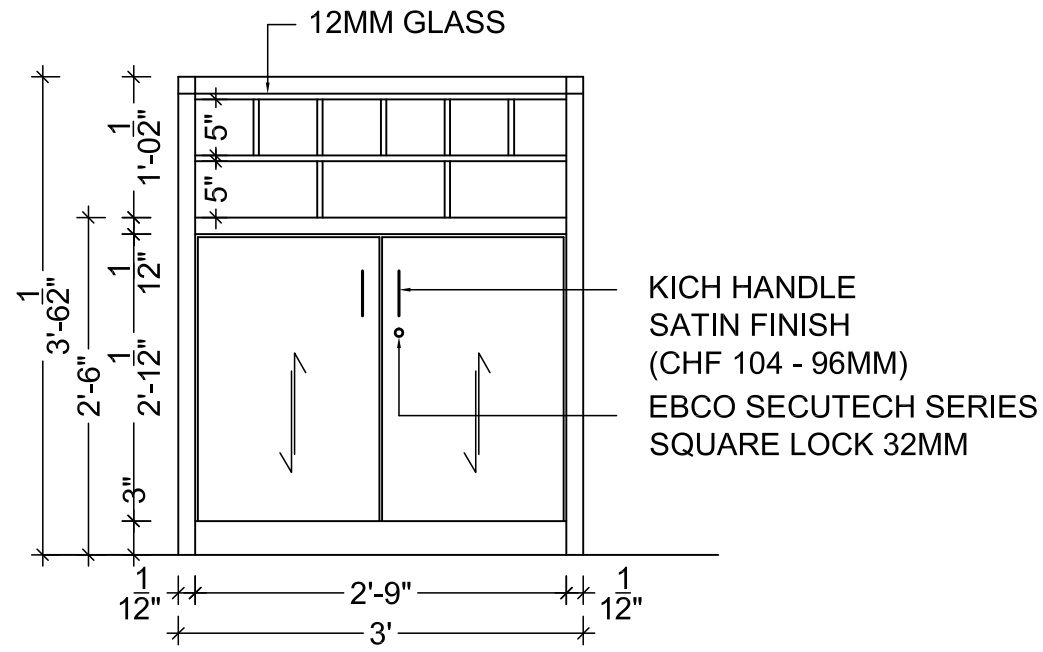


FRONT ELEVATION

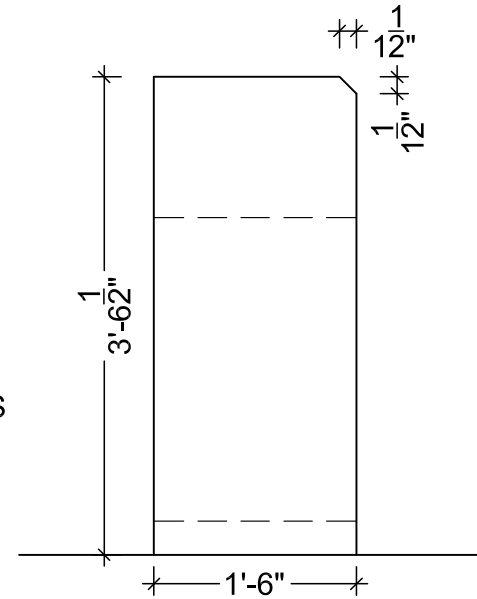


SIDE ELEVATION

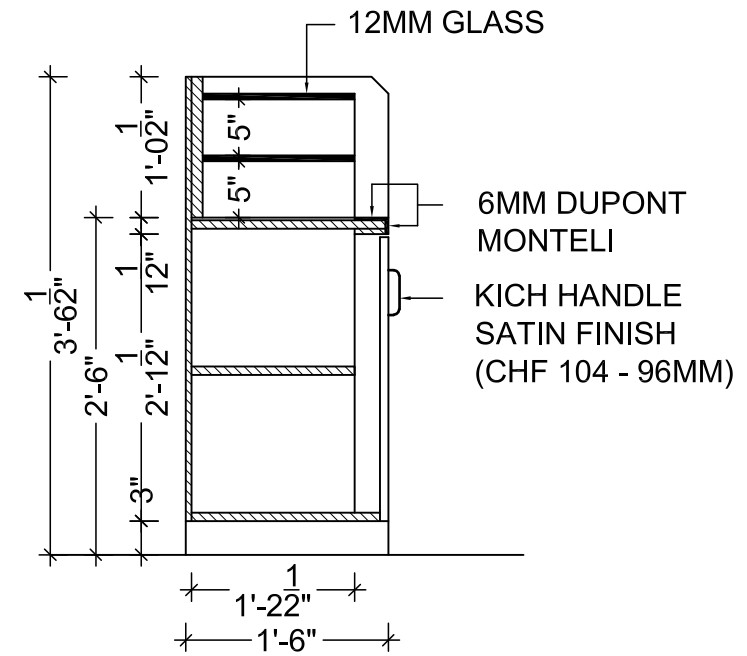

SECTION AA

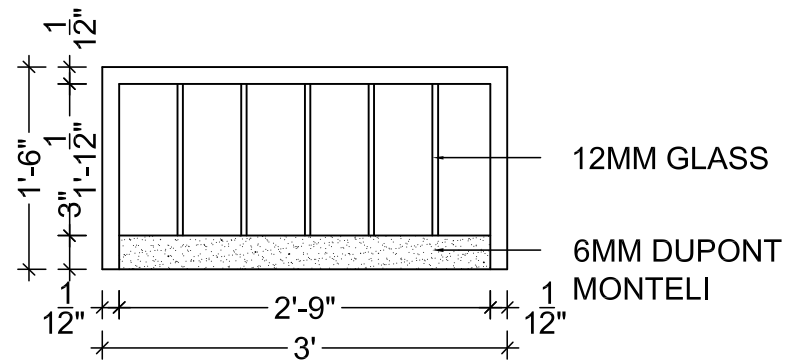

TOP PLAN

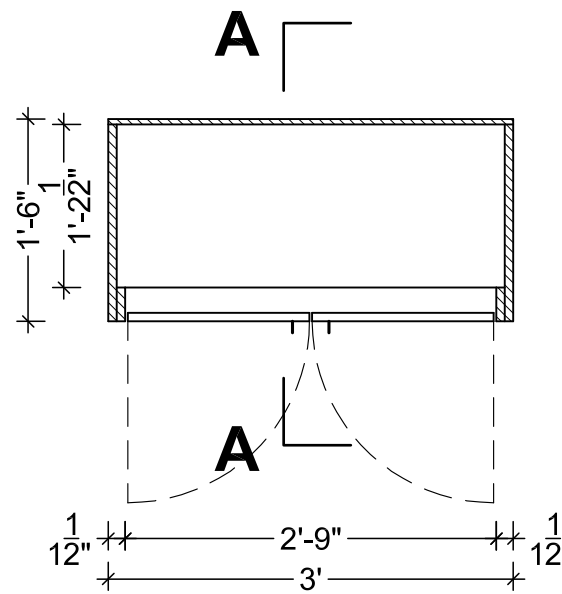

PLAN (LVL 2'0")

CUSTOMER WRITING DESK DETAIL (CWD1)

NOTE :- CHECK DIMENSION AT SITE BEFORE EXECUTION


REVISED 02

PROPOSED FIRST AND SECOND FLOOR PLAN
at EXISTING BUILDING OF


RAJKOT NAGRIK SAHKARI BANK
at DHORAJI ,

V n B Designs
Architecture & Interior


Anil Vadgama
Architect
9824167971
210, naxtra II commercial complex, opp. k.k.v hall, 150 feet wide ring road,
rajkot-360 005, e-mail : vnbdesigns@rediffmail.com.

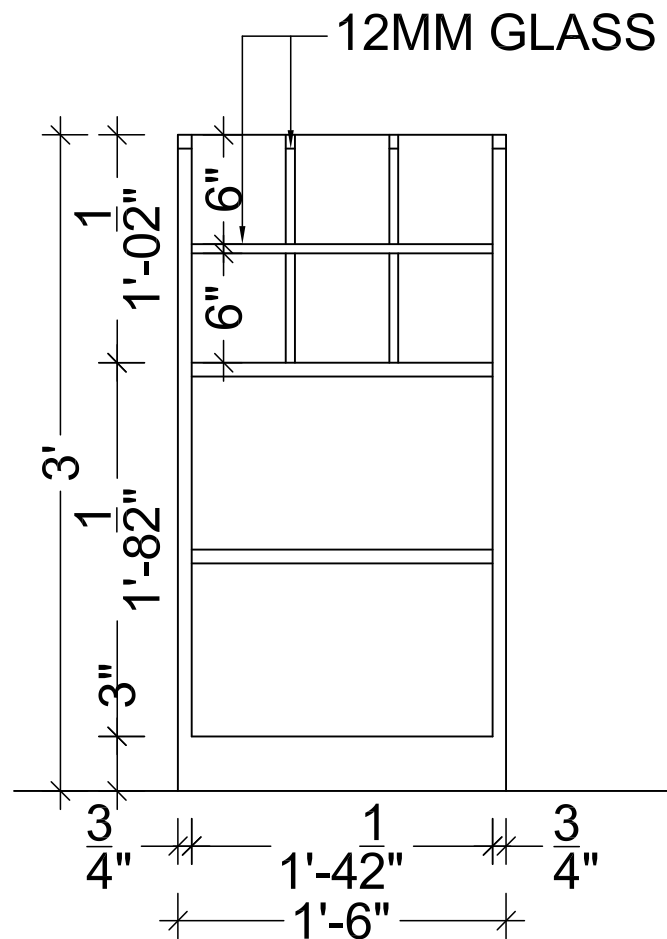


FRONT ELEVATION

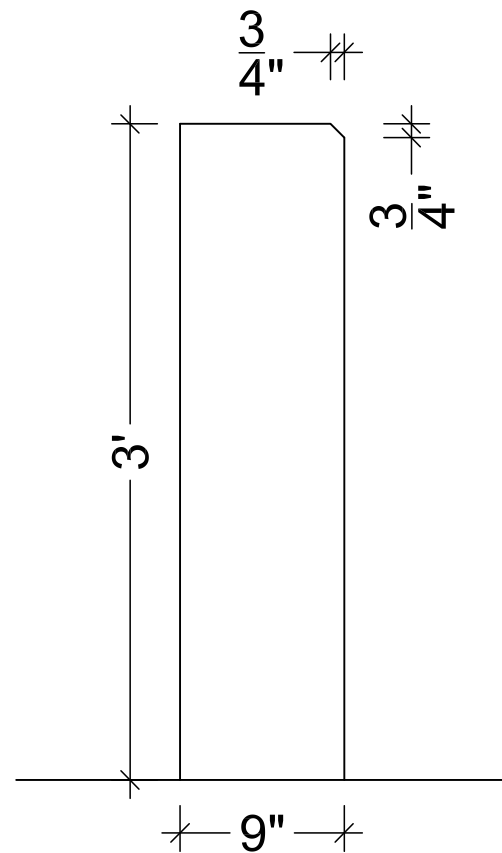


SIDE ELEVATION

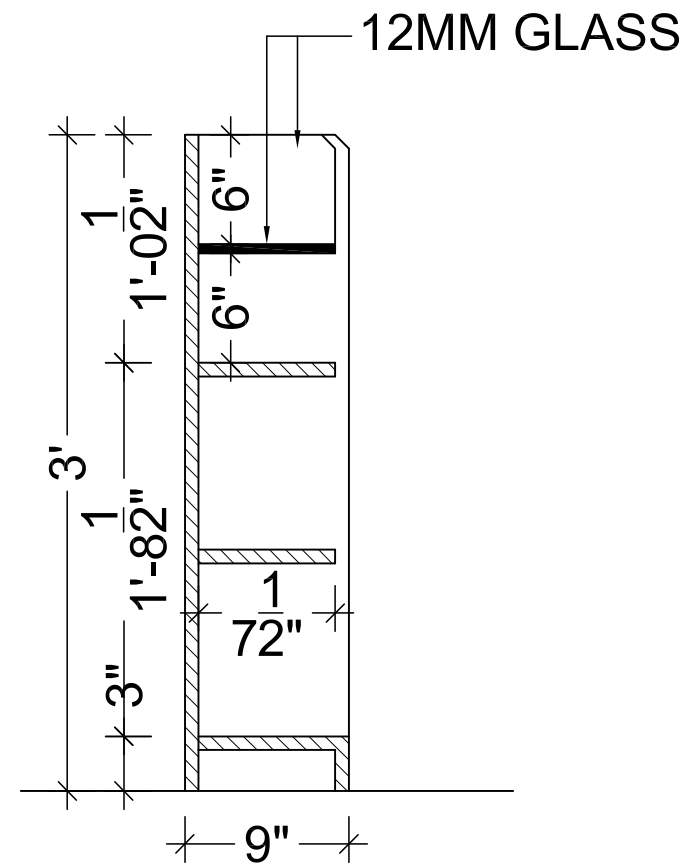

SECTION AA

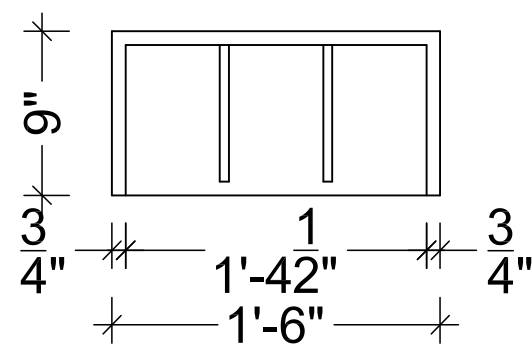

TOP PLAN

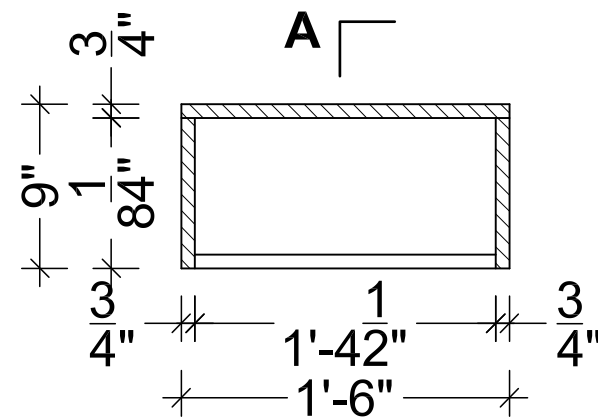

PLAN (LVL 1'9")

CURRENCY CABINET UNIT DETAIL (CU1)

NOTE :- CHECK DIMENSION AT SITE BEFORE EXECUTION

REVISED 02

PROPOSED FIRST FLOOR PLAN
at EXISTING BUILDING OF
RAJKOT NAGRIK SAHKARI BANK
at DHORAJI ,

V n B Designs
Architecture & Interior

Anil Vadgama
Architect
9824167971
210, naxtra II commercial complex, opp. k.k.v hall, 150 feet wide ring road,
rajkot-360 005, e-mail : vnbdesigns@rediffmail.com.