

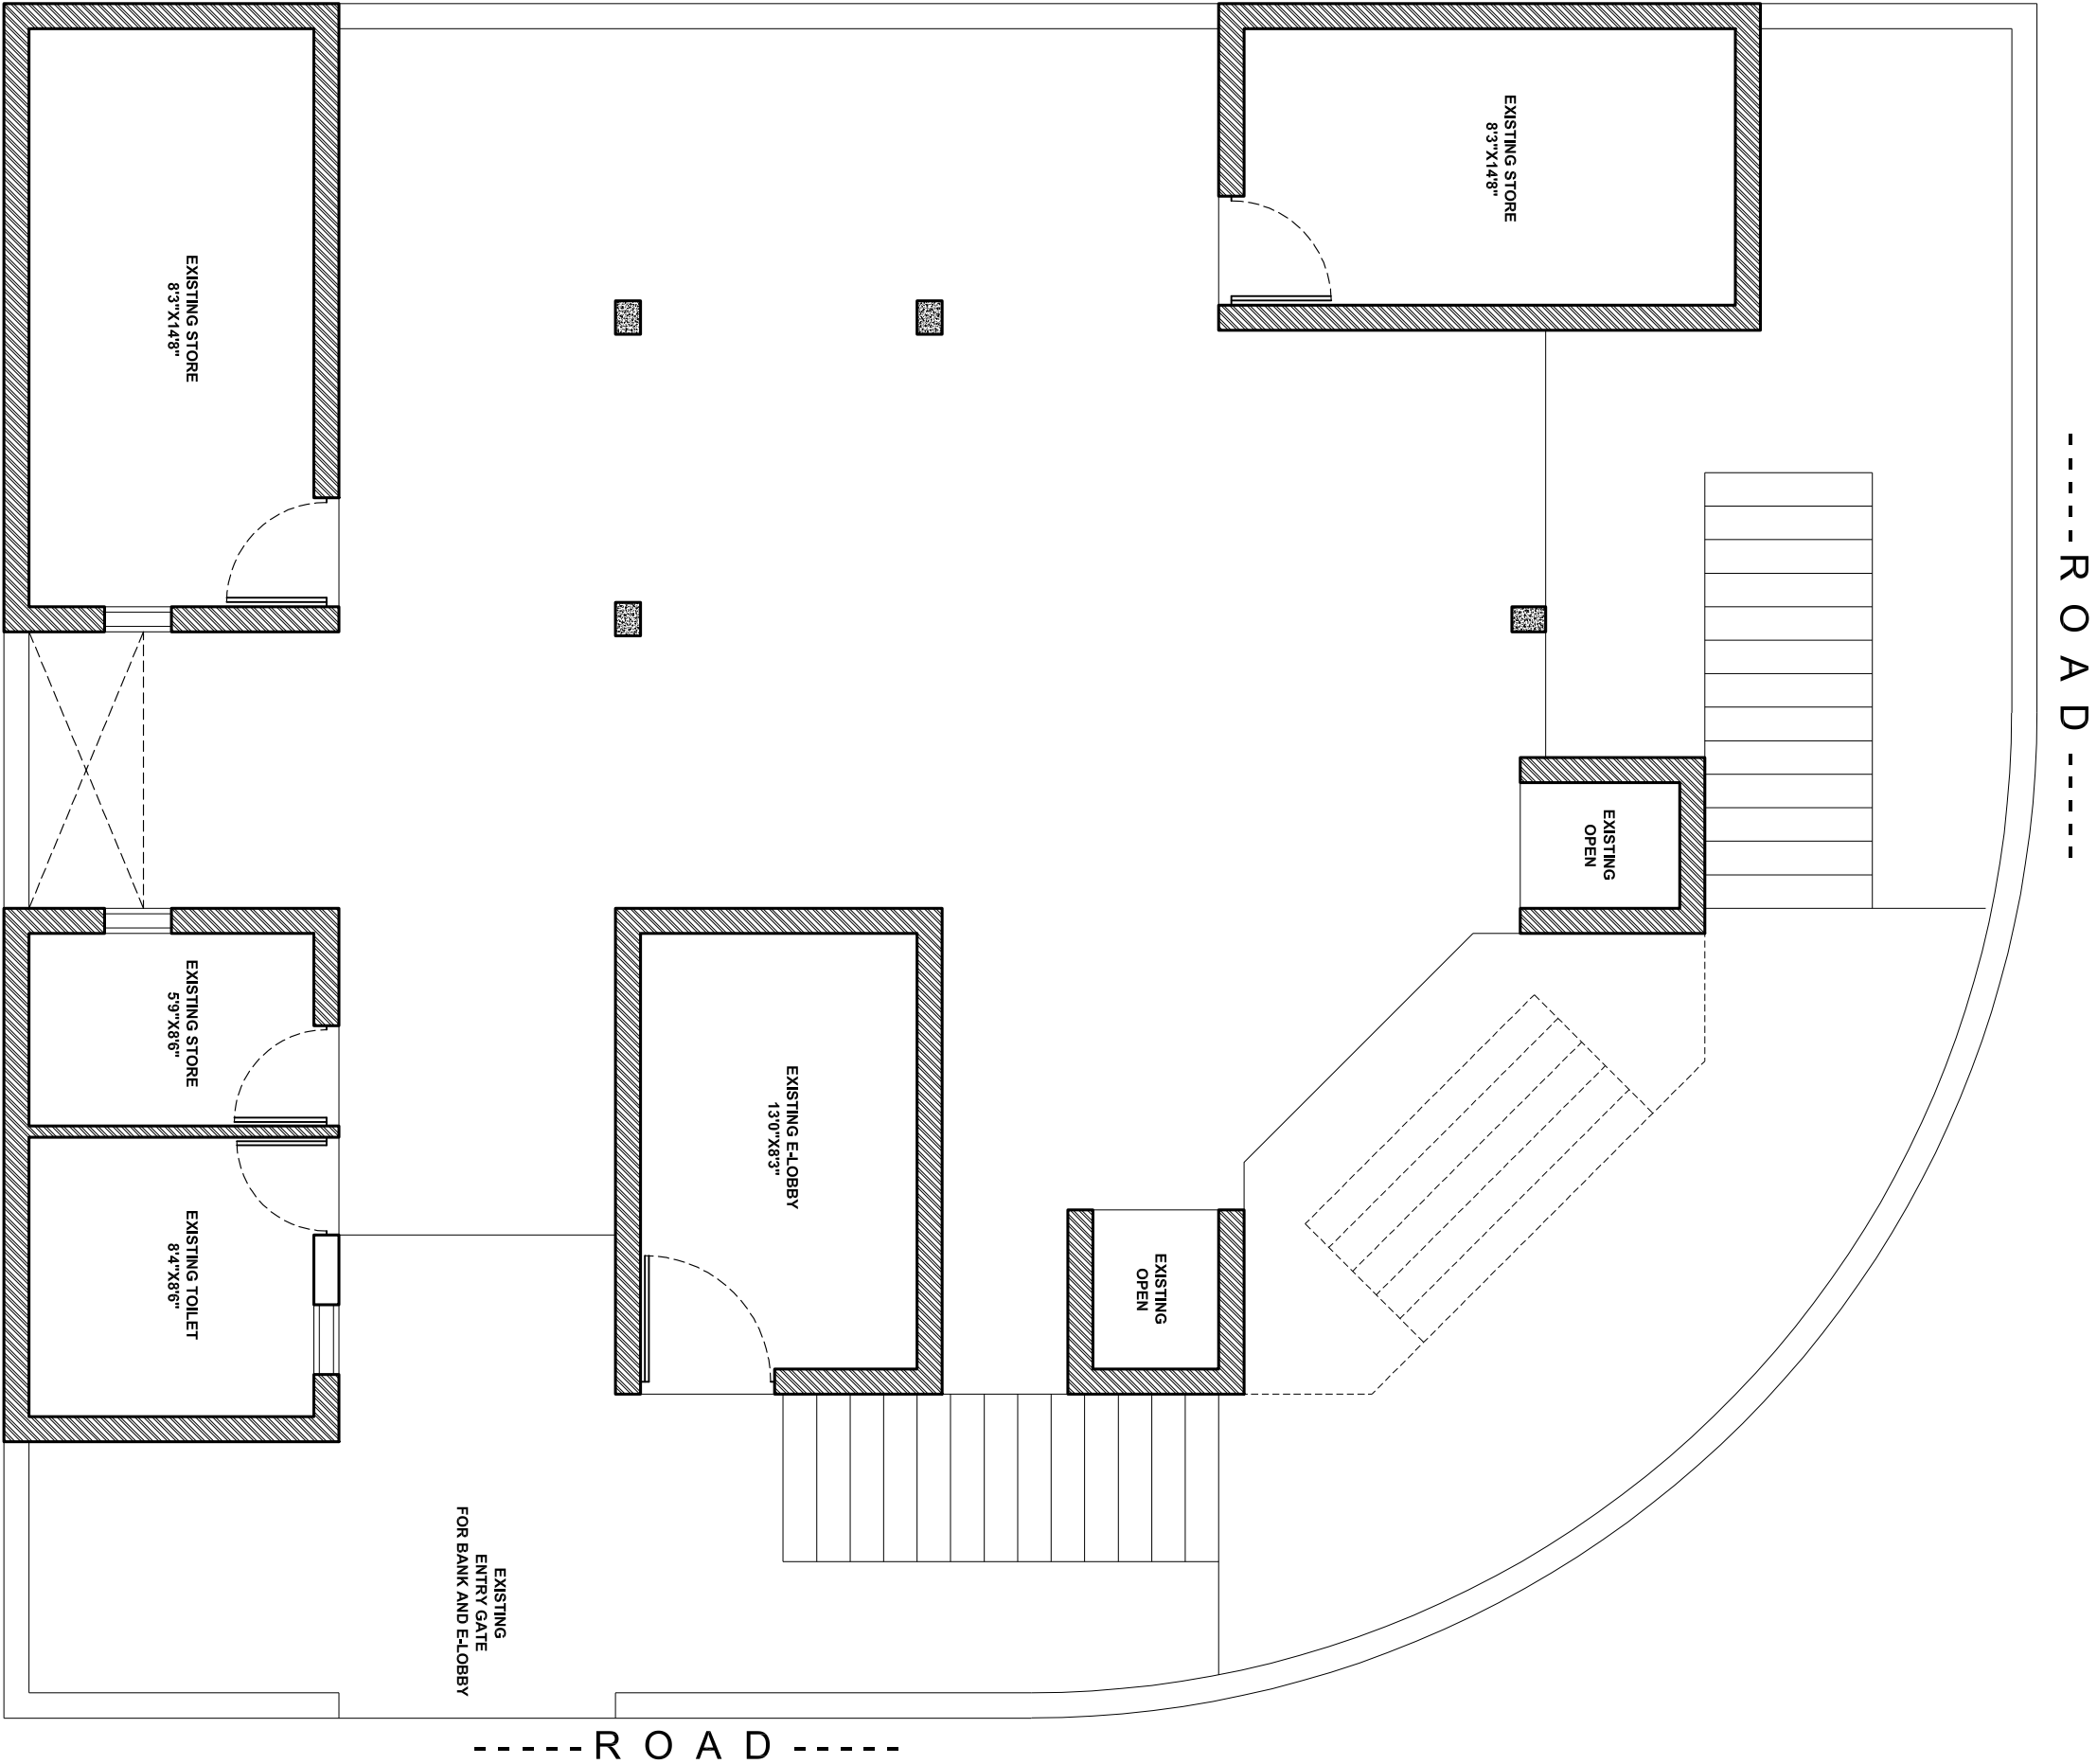


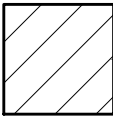

EXISTING GROUND FLOOR PLAN

EXISTING GROUND FLOOR PLAN
at EXISTING BUILDING OF
RAJKOT NAGRİK SAHKARI BANK
at DHORALJ ,

V n B Designs
Architecture & Interior
Anil Vadgama
Architect
9824167971
210, naxtra II commercial complex, opp. k.v hall, 150 feet wide ring road,
rajkot-360 005, e-mail : vnbdeshns@gmail.com,

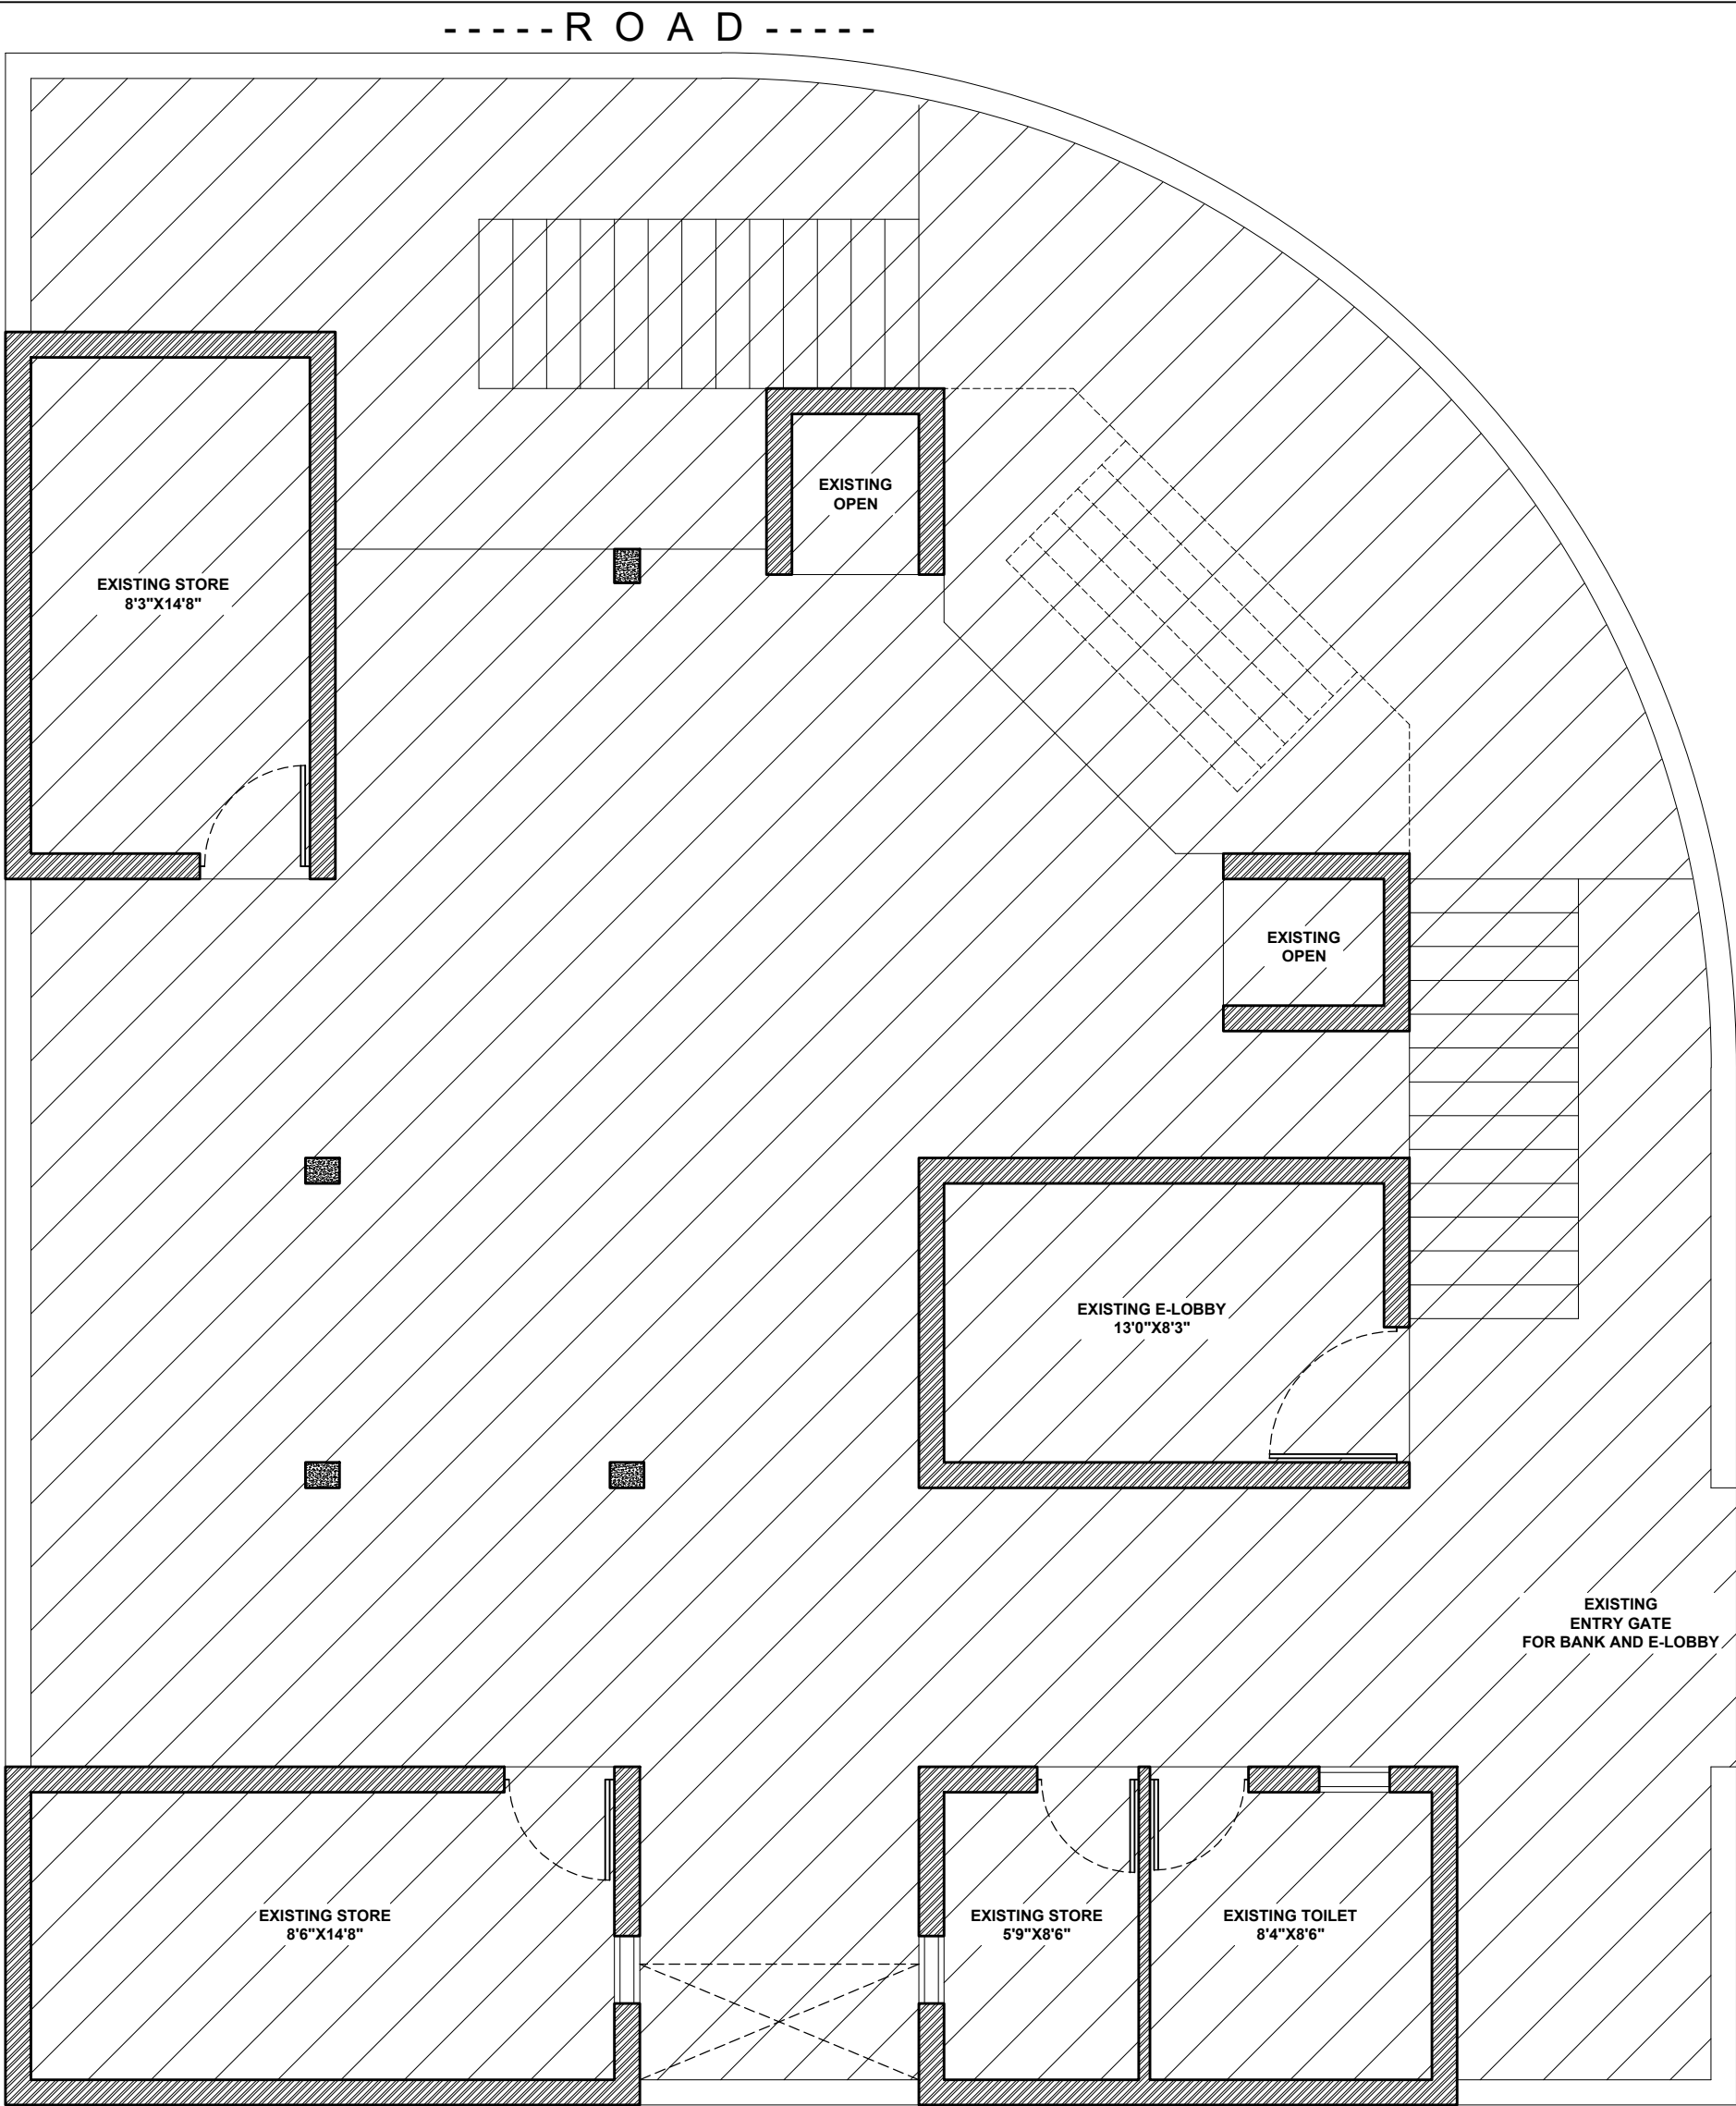


REMOVAL OF FLOORING

REMOVAL OF FLOOR TILES PLAN (RFT1)

NOTE :- CHECK DIMENSION AT SITE BEFORE EXECUTION

PROPOSED GROUND FLOOR PLAN
at EXISTING BUILDING OF
RAJKOT NAGRIK SAHKARI BANK
at DHORAJI ,


REVISED 02

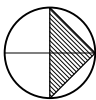

V n B Designs
Architecture & Interior

Anil Vadgama
Architect
9824167971

210, naxtra II commercial complex, opp. k.k.v hall, 150 feet wide ring road,
rajkot- 360 005. e-mail : vnbdesigns@rediffmail.com

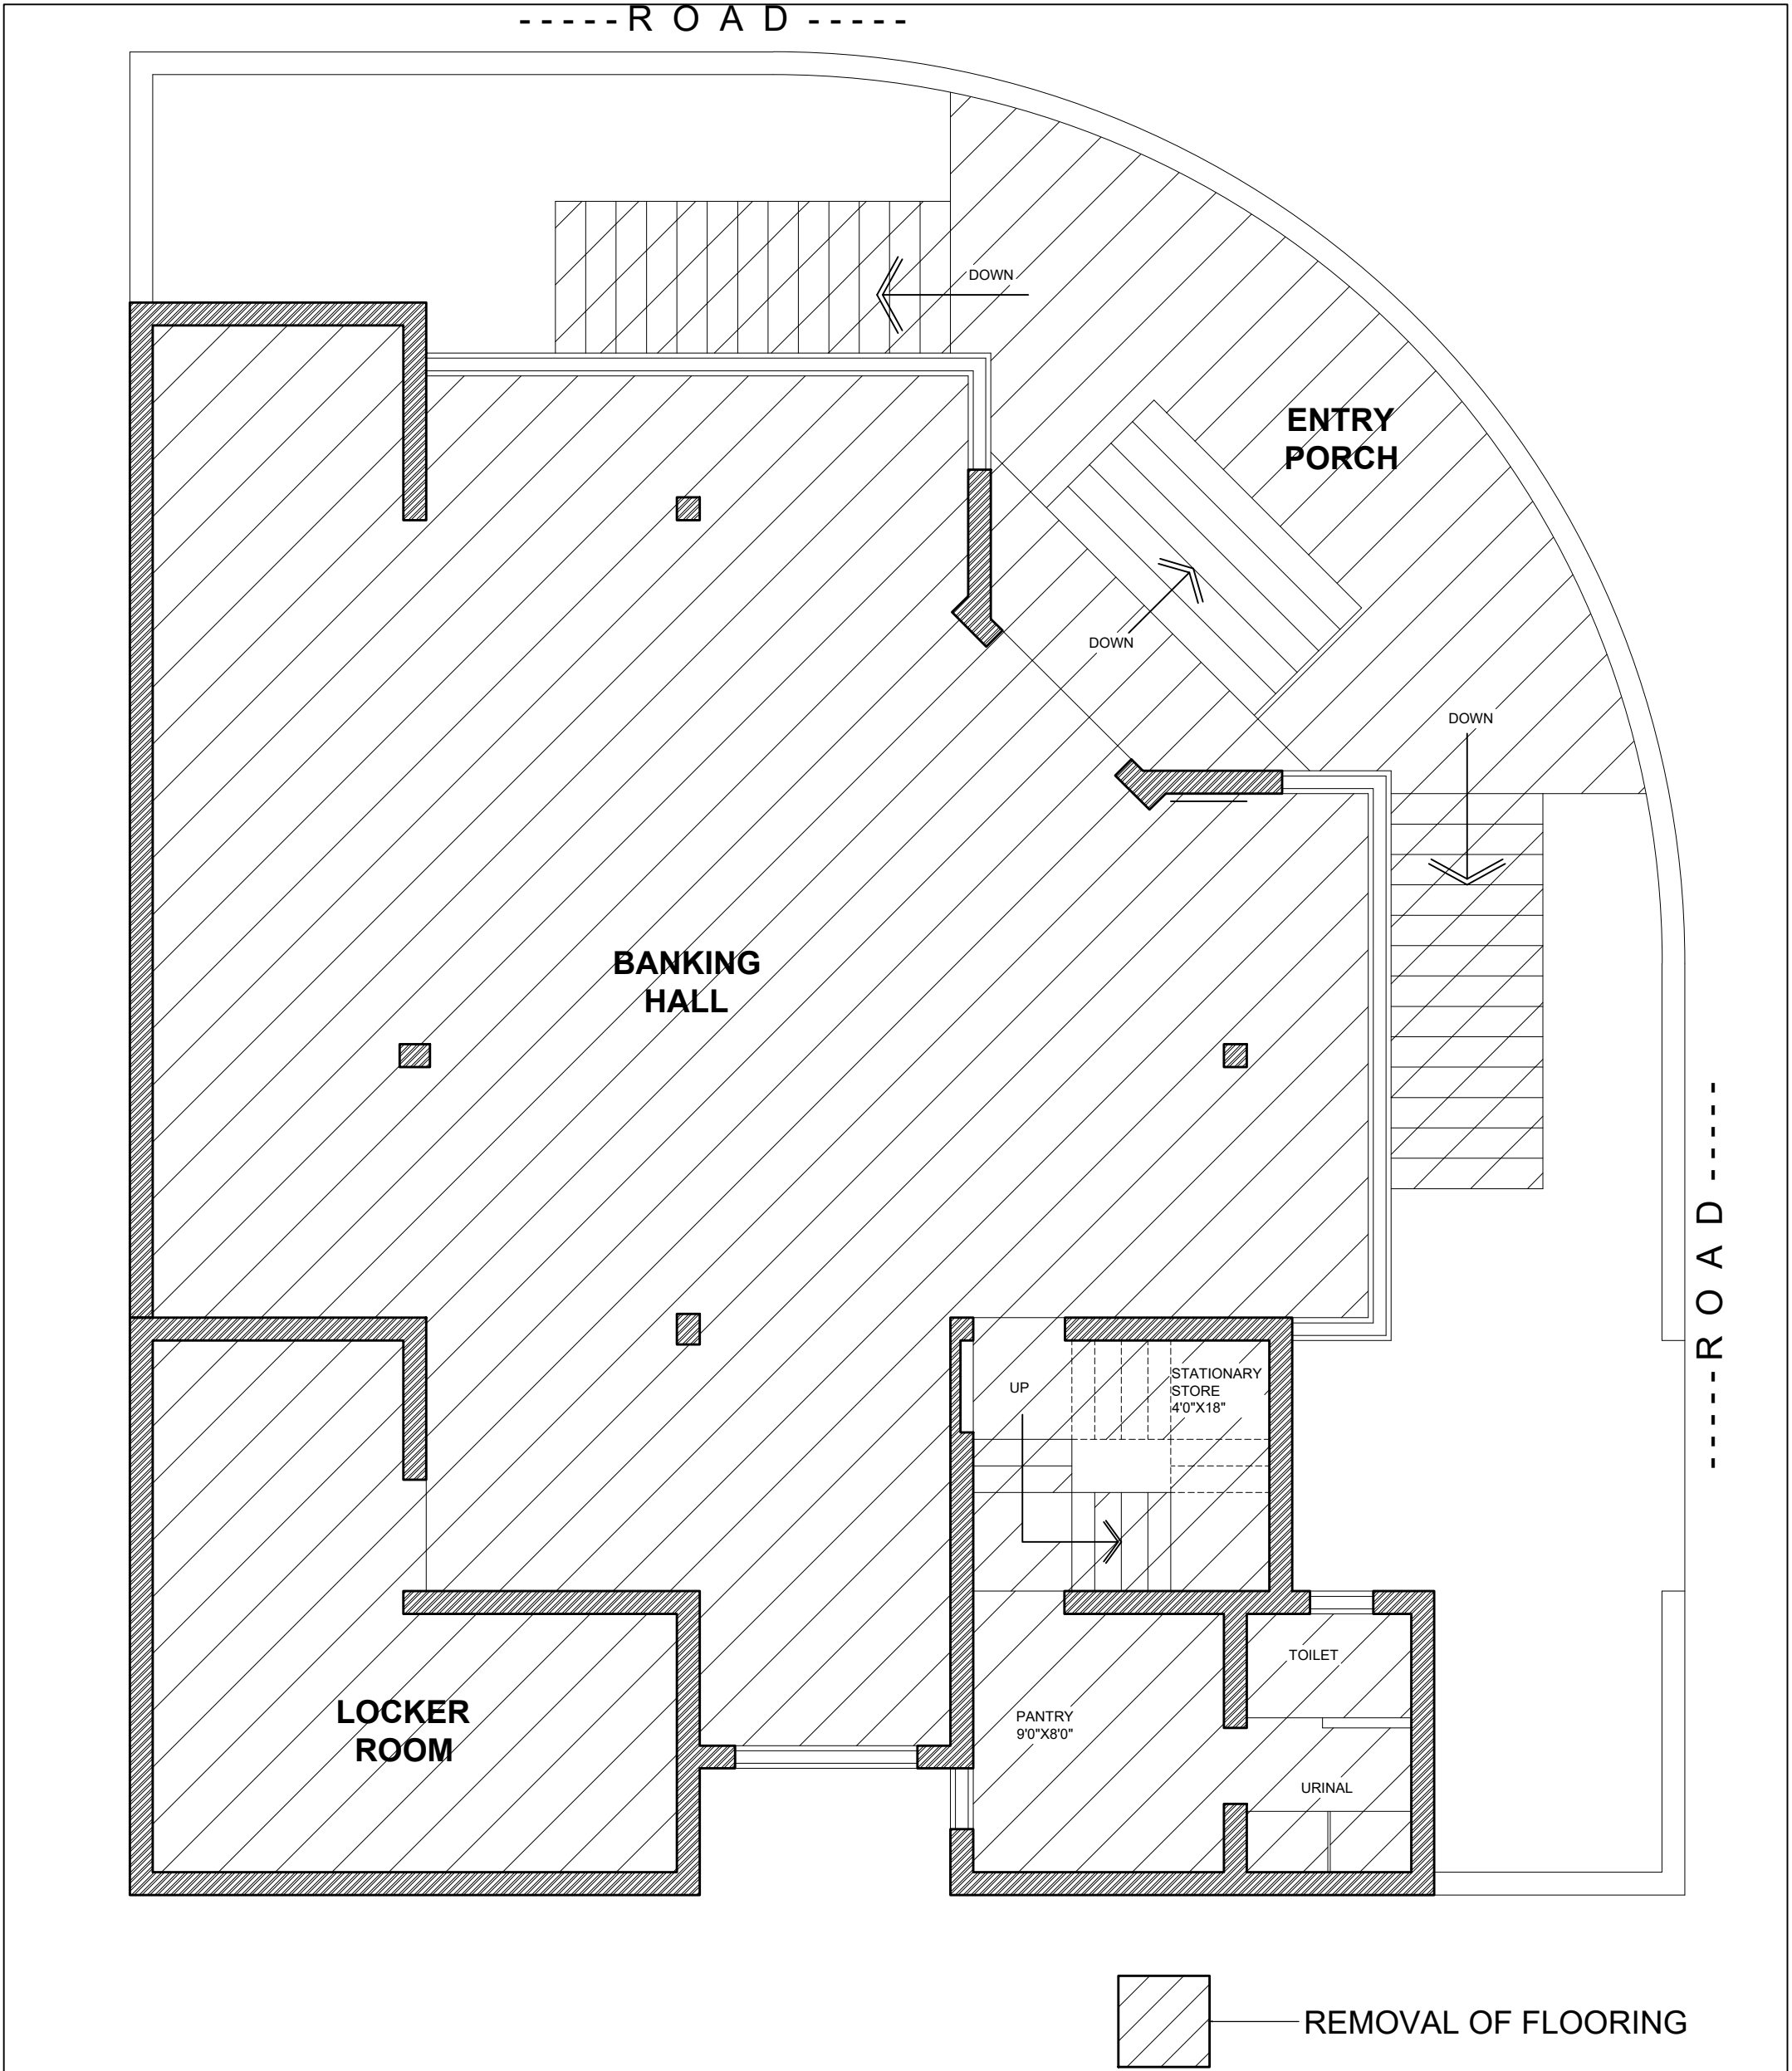

REMOVAL OF FLOOR TILES PLAN (RFT2)

NOTE :- CHECK DIMENSION AT SITE BEFORE EXECUTION

PROPOSED FIRST FLOOR PLAN
at EXISTING BUILDING OF
RAJKOT NAGRIK SAHKARI BANK
at DHORAJI ,



REVISED 02



V n B Designs
Architecture & Interior

Anil Vadgama
Architect
9824167971

210, naxtra II commercial complex, opp. k.k.v hall, 150 feet wide ring road,
rajkot- 360 005. e-mail : vnbdesigns@rediffmail.com

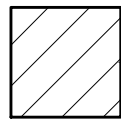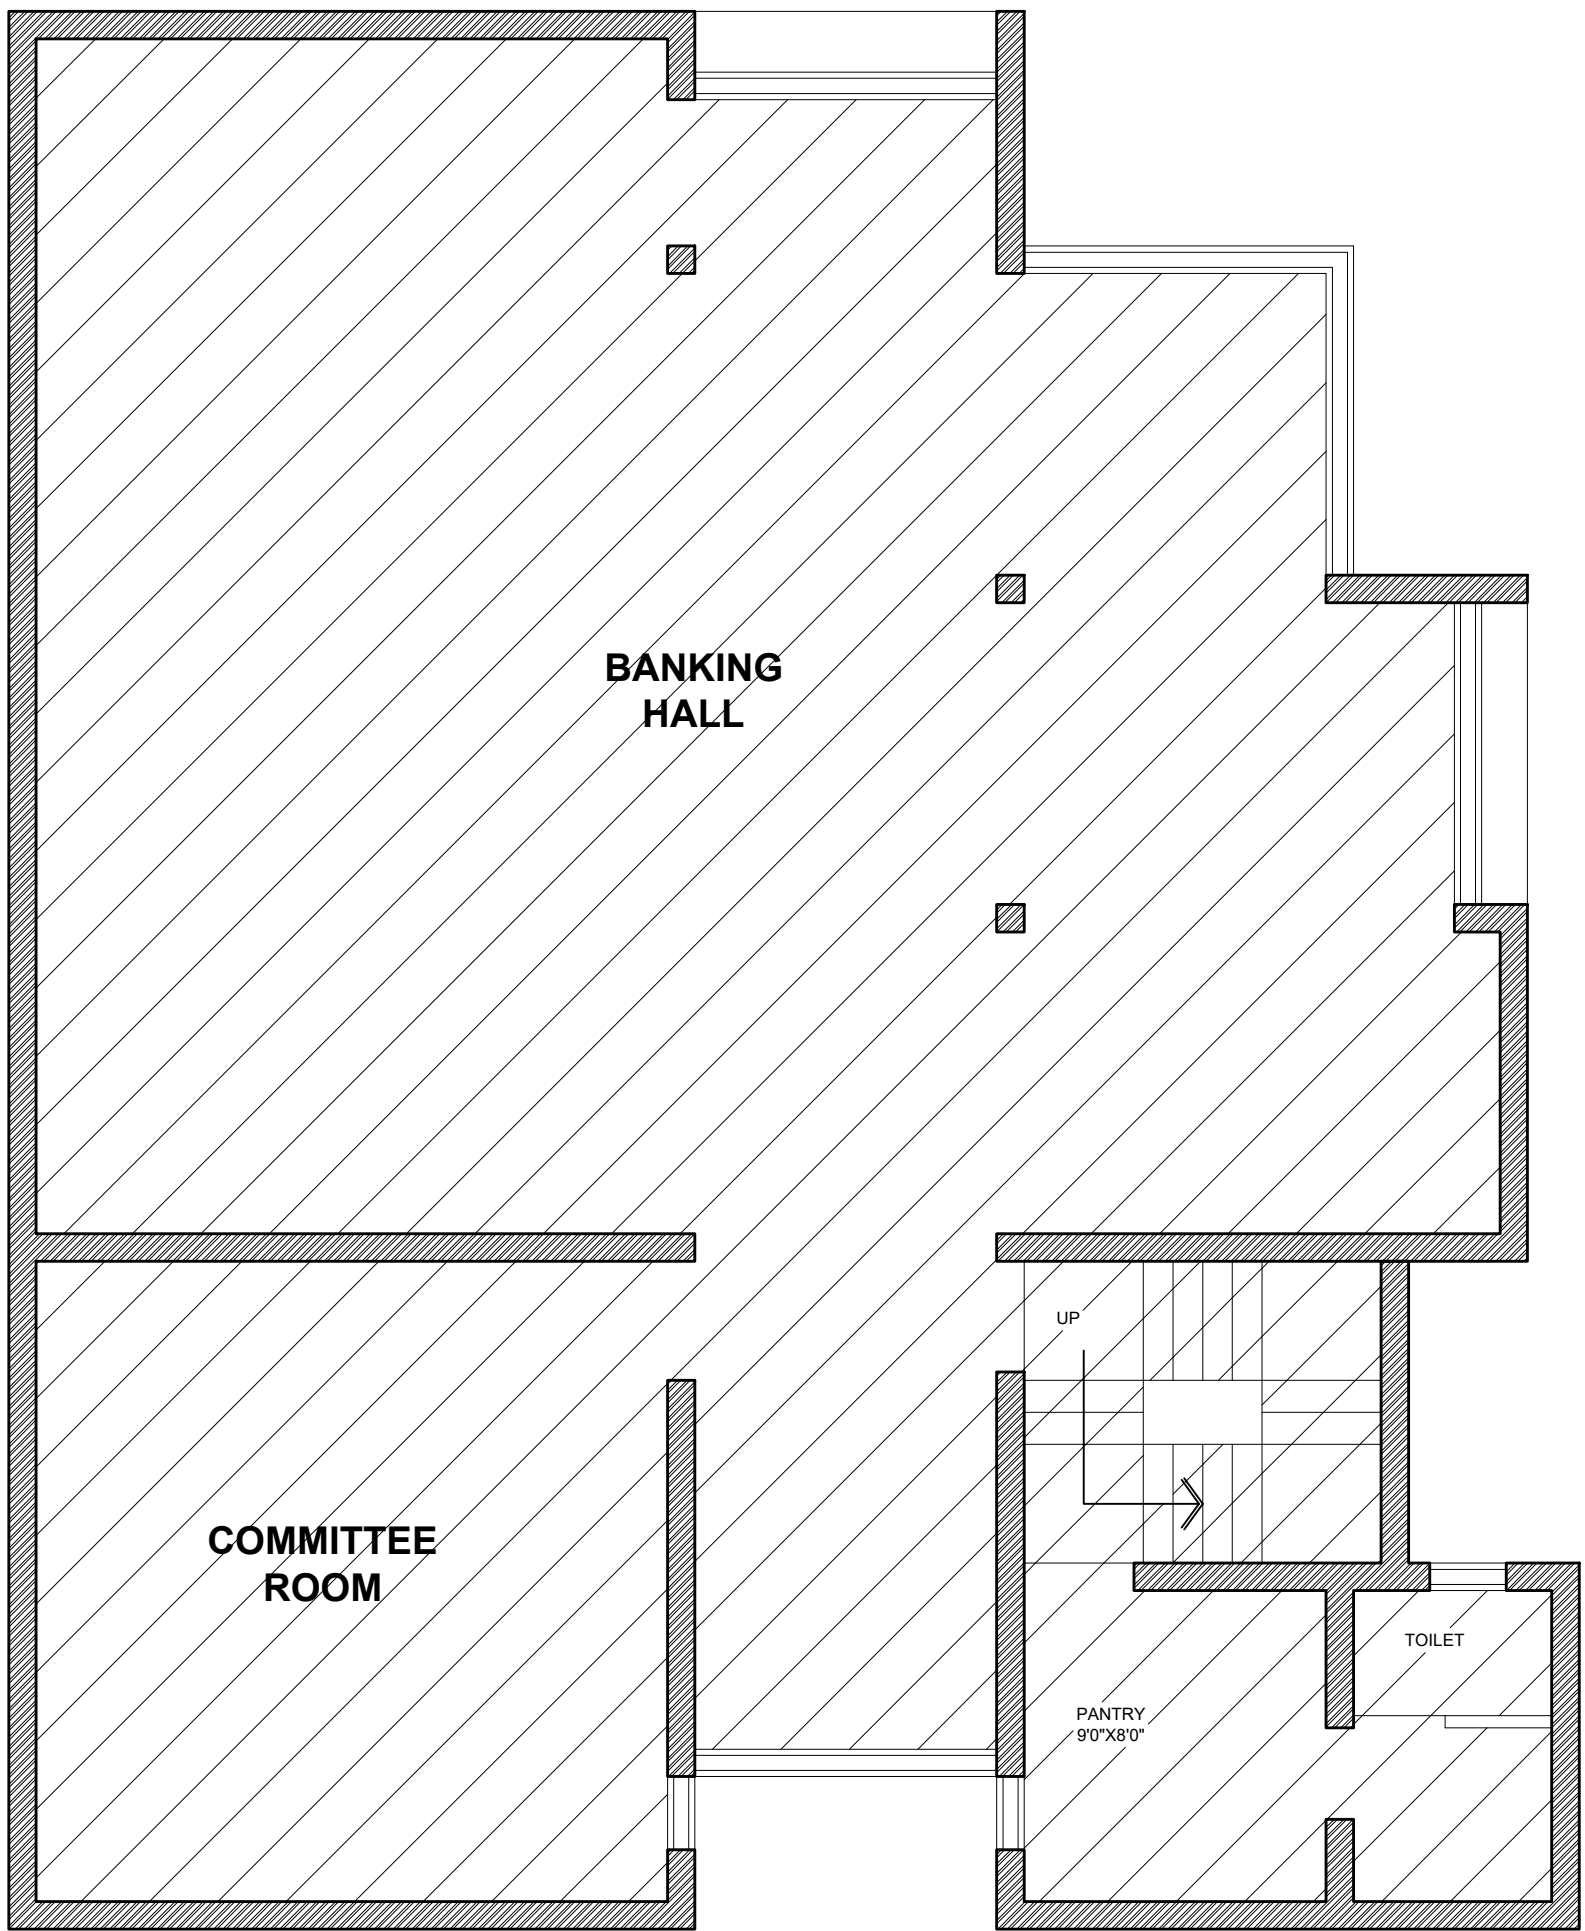


REMOVAL OF FLOORING

REMOVAL OF FLOOR TILES PLAN (RFT3)

NOTE :- CHECK DIMENSION AT SITE BEFORE EXECUTION

PROPOSED SECOND FLOOR PLAN
at EXISTING BUILDING OF
RAJKOT NAGRIK SAHKARI BANK
at DHORAJI ,


REVISED 02

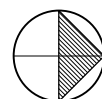

V n B Designs
Architecture & Interior

Anil Vadgama
Architect
9824167971

210, naxtra II commercial complex, opp. k.k.v hall, 150 feet wide ring road,
rajkot- 360 005. e-mail : vnbdesigns@rediffmail.com

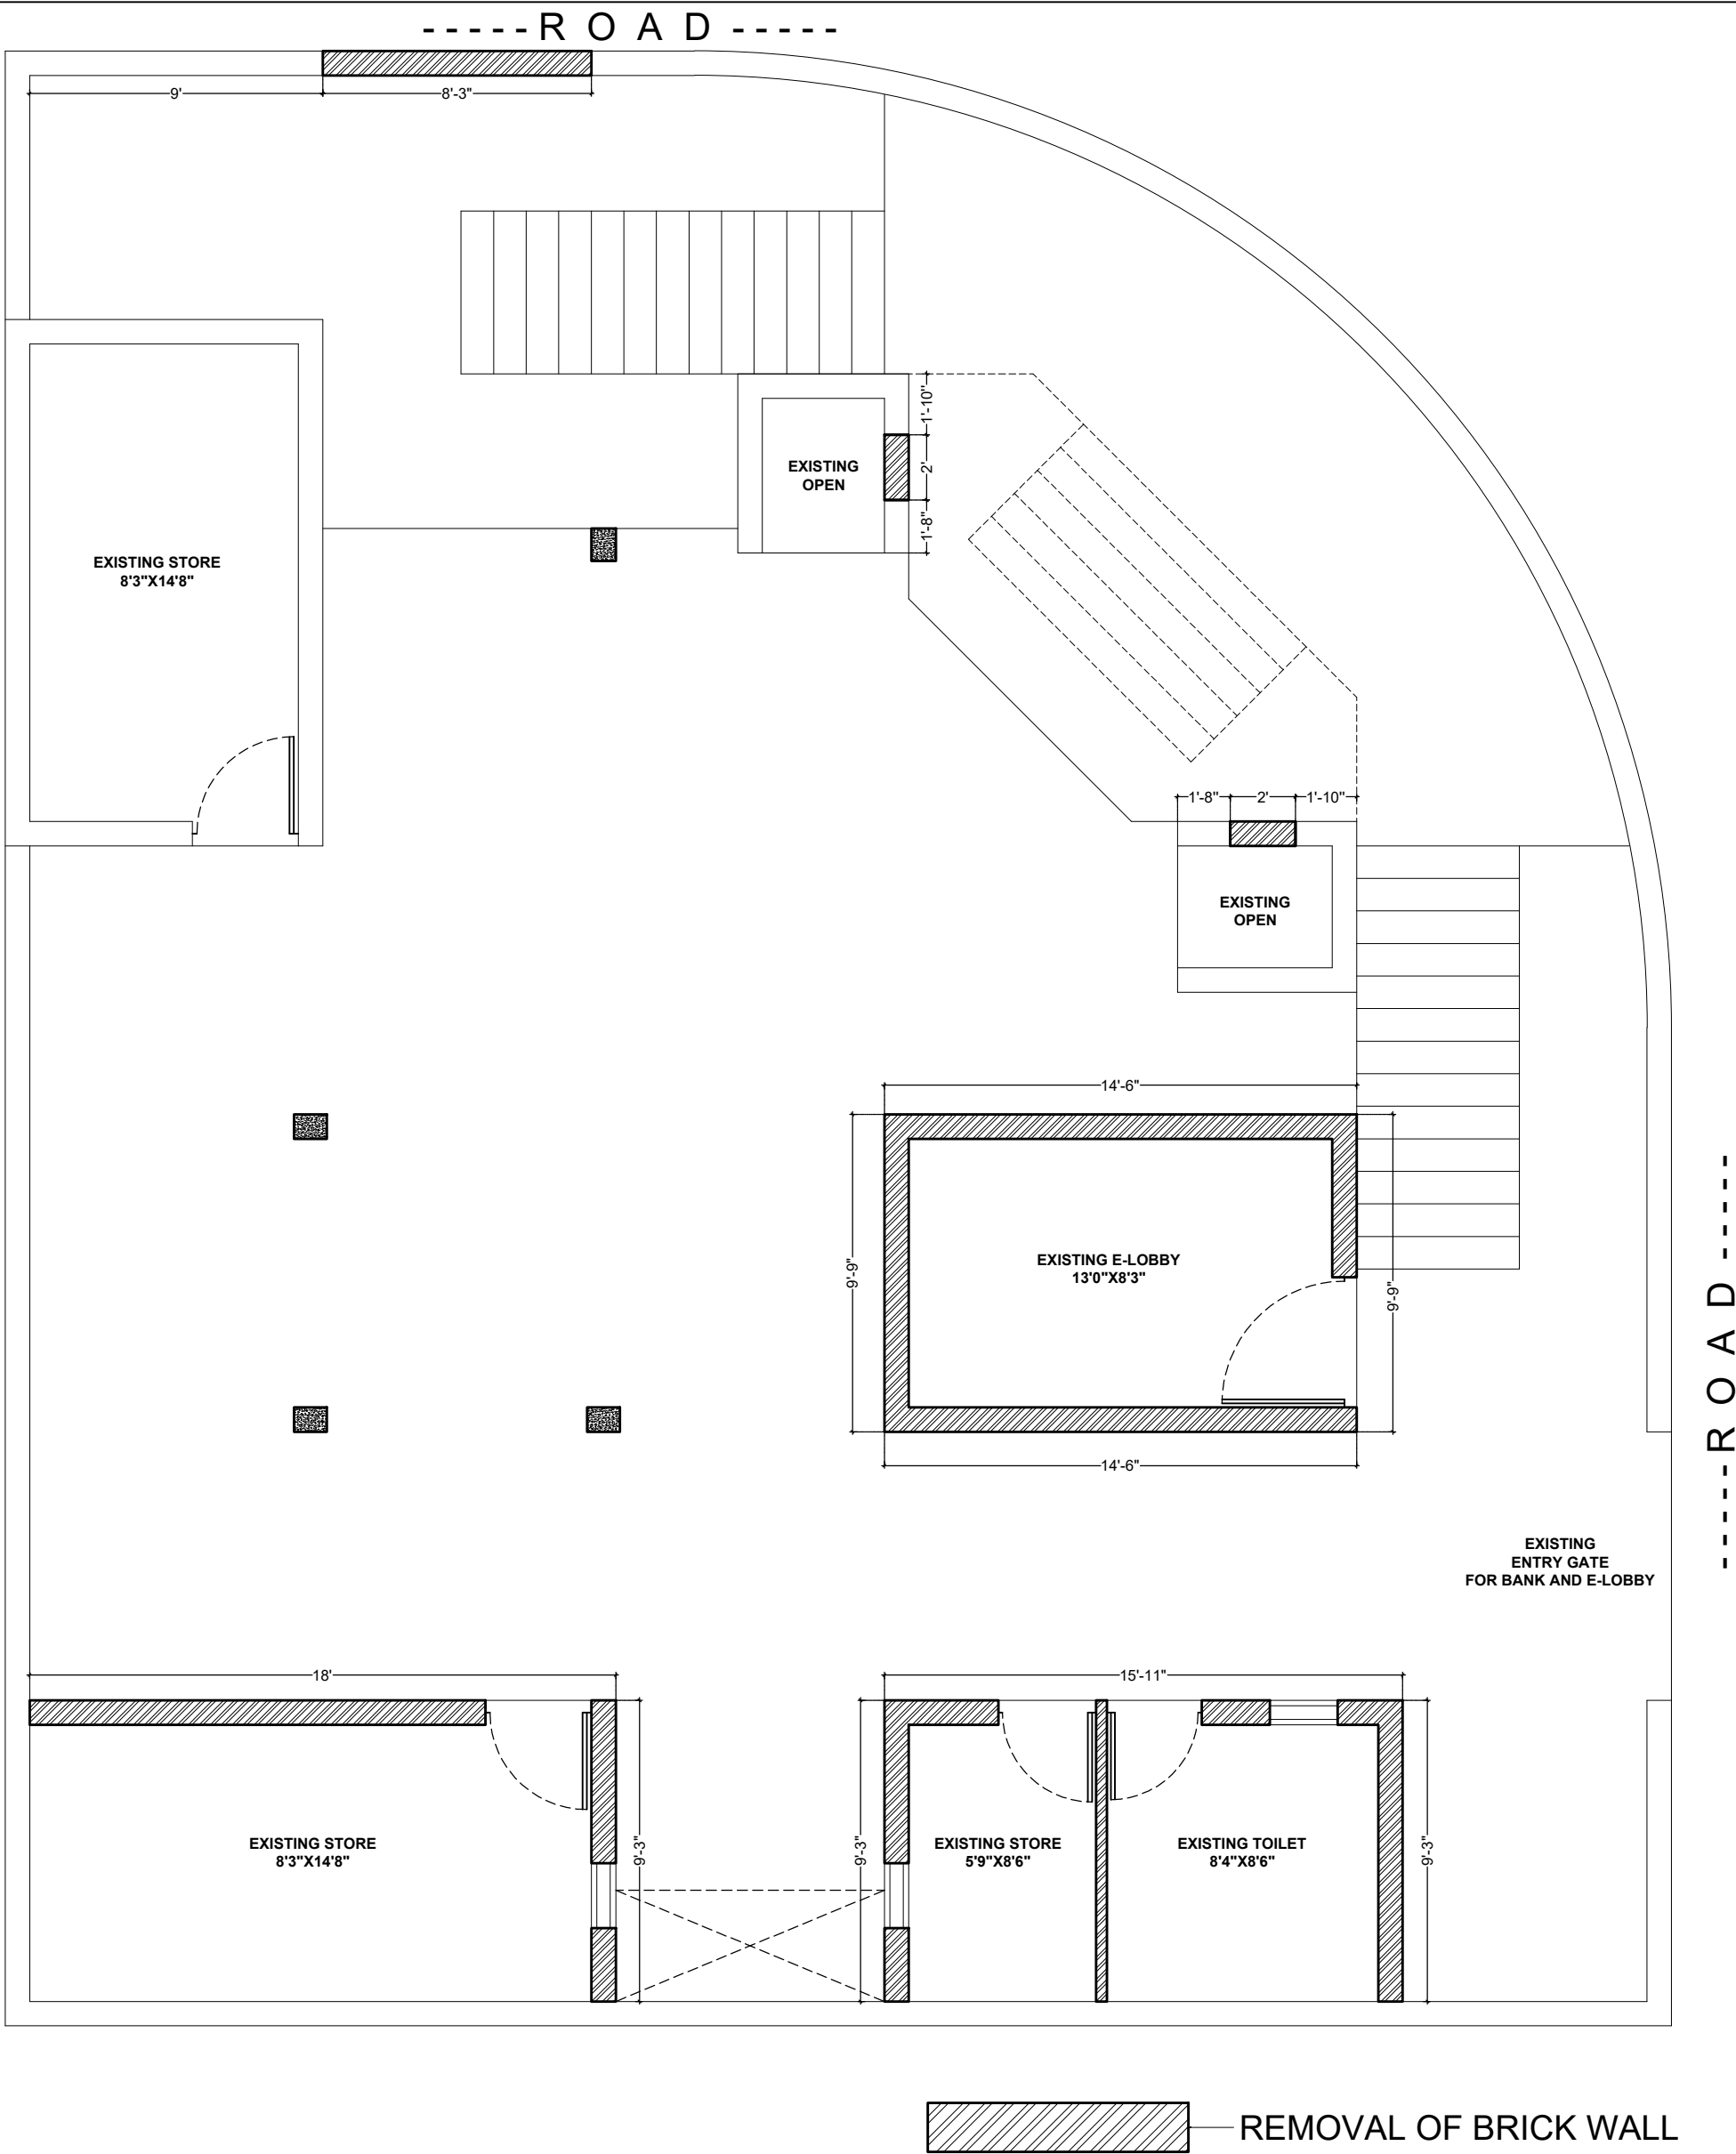

REMOVAL OF BRICK WALL PLAN (RBW1)

NOTE :- CHECK DIMENSION AT SITE BEFORE EXECUTION

PROPOSED GROUND FLOOR PLAN
at EXISTING BUILDING OF
RAJKOT NAGRIK SAHKARI BANK
at DHORAJI ,


REVISED 02



V n B Designs
Architecture & Interior

Anil Vadgama
Architect
9824167971

210, naxtra II commercial complex, opp. k.k.v hall, 150 feet wide ring road,
rajkot- 360 005. e-mail : vnbdesigns@rediffmail.com

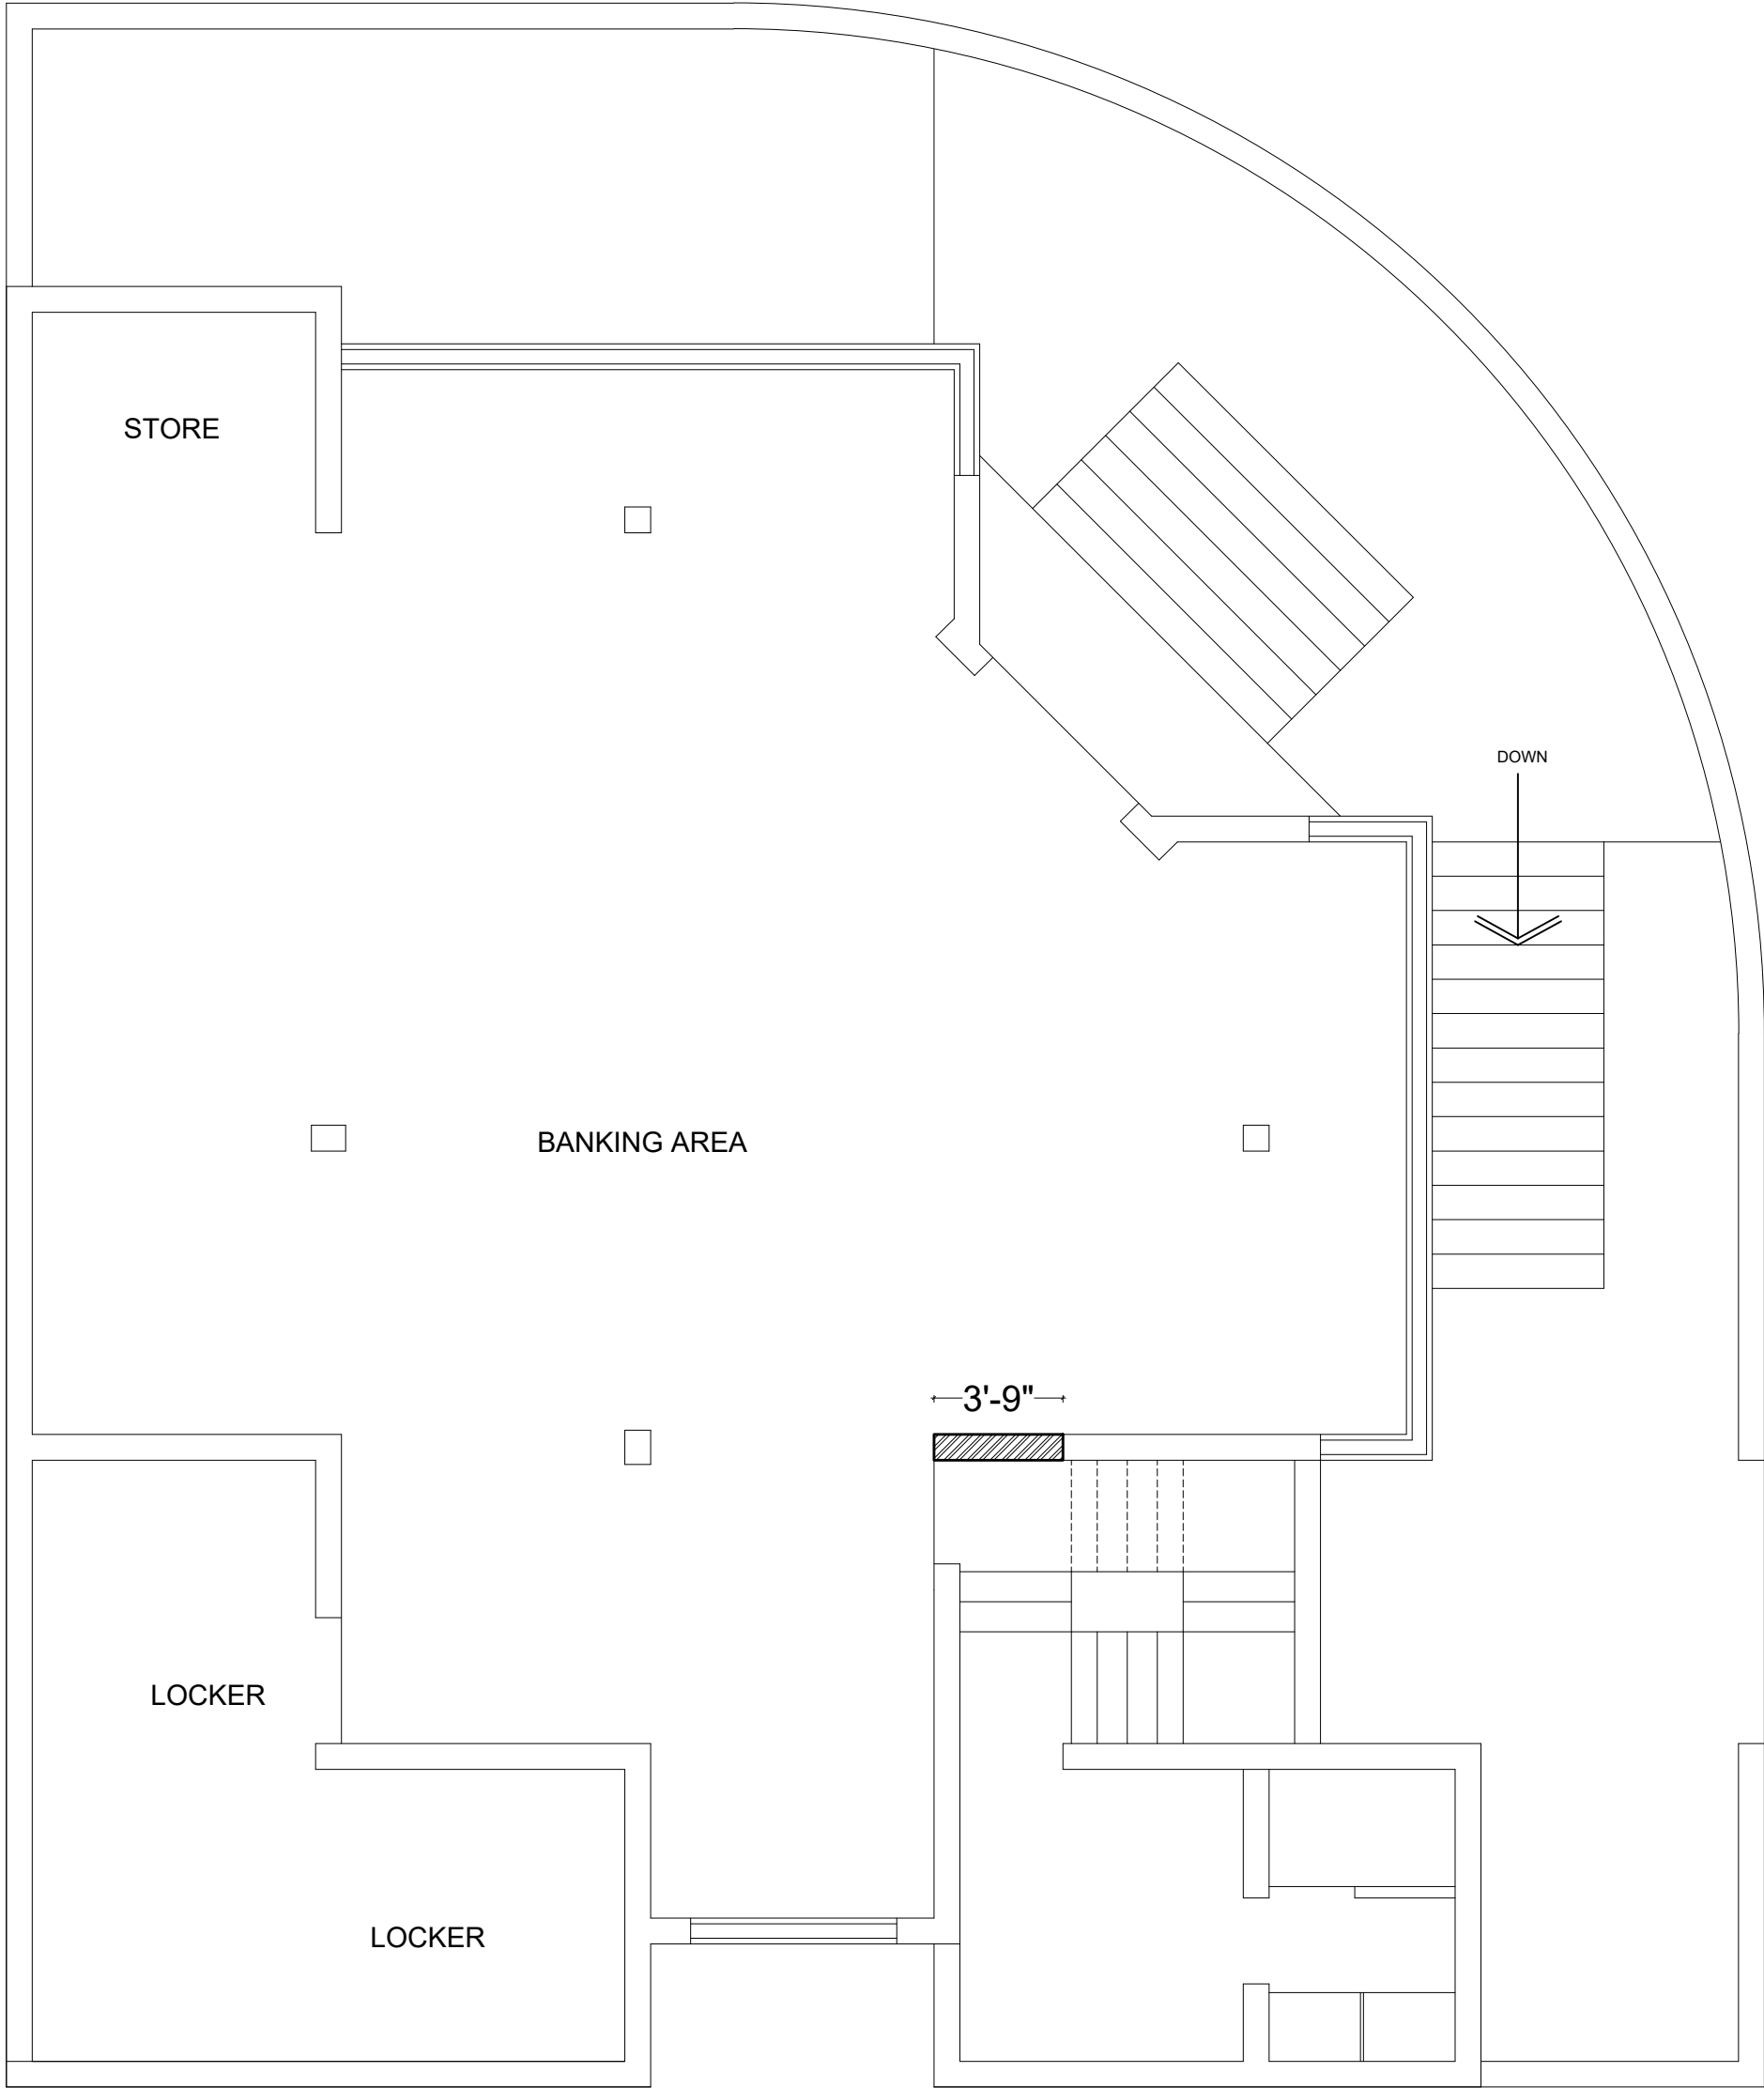

REMOVAL OF BRICK WALL PLAN (RBW2)

NOTE :- CHECK DIMENSION AT SITE BEFORE EXECUTION

PROPOSED FIRST FLOOR PLAN
at EXISTING BULDING OF
RAJKOT NAGRIK SAHKARI BANK
at DHORAJI ,


REVISED 02



V n B Designs
Architecture & Interior

Anil Vadgama
Architect
9824167971

210, naxtra II commercial complex, opp. k.k.v hall, 150 feet wide ring road,
rajkot- 360 005. e-mail : vnbdesigns@rediffmail.com

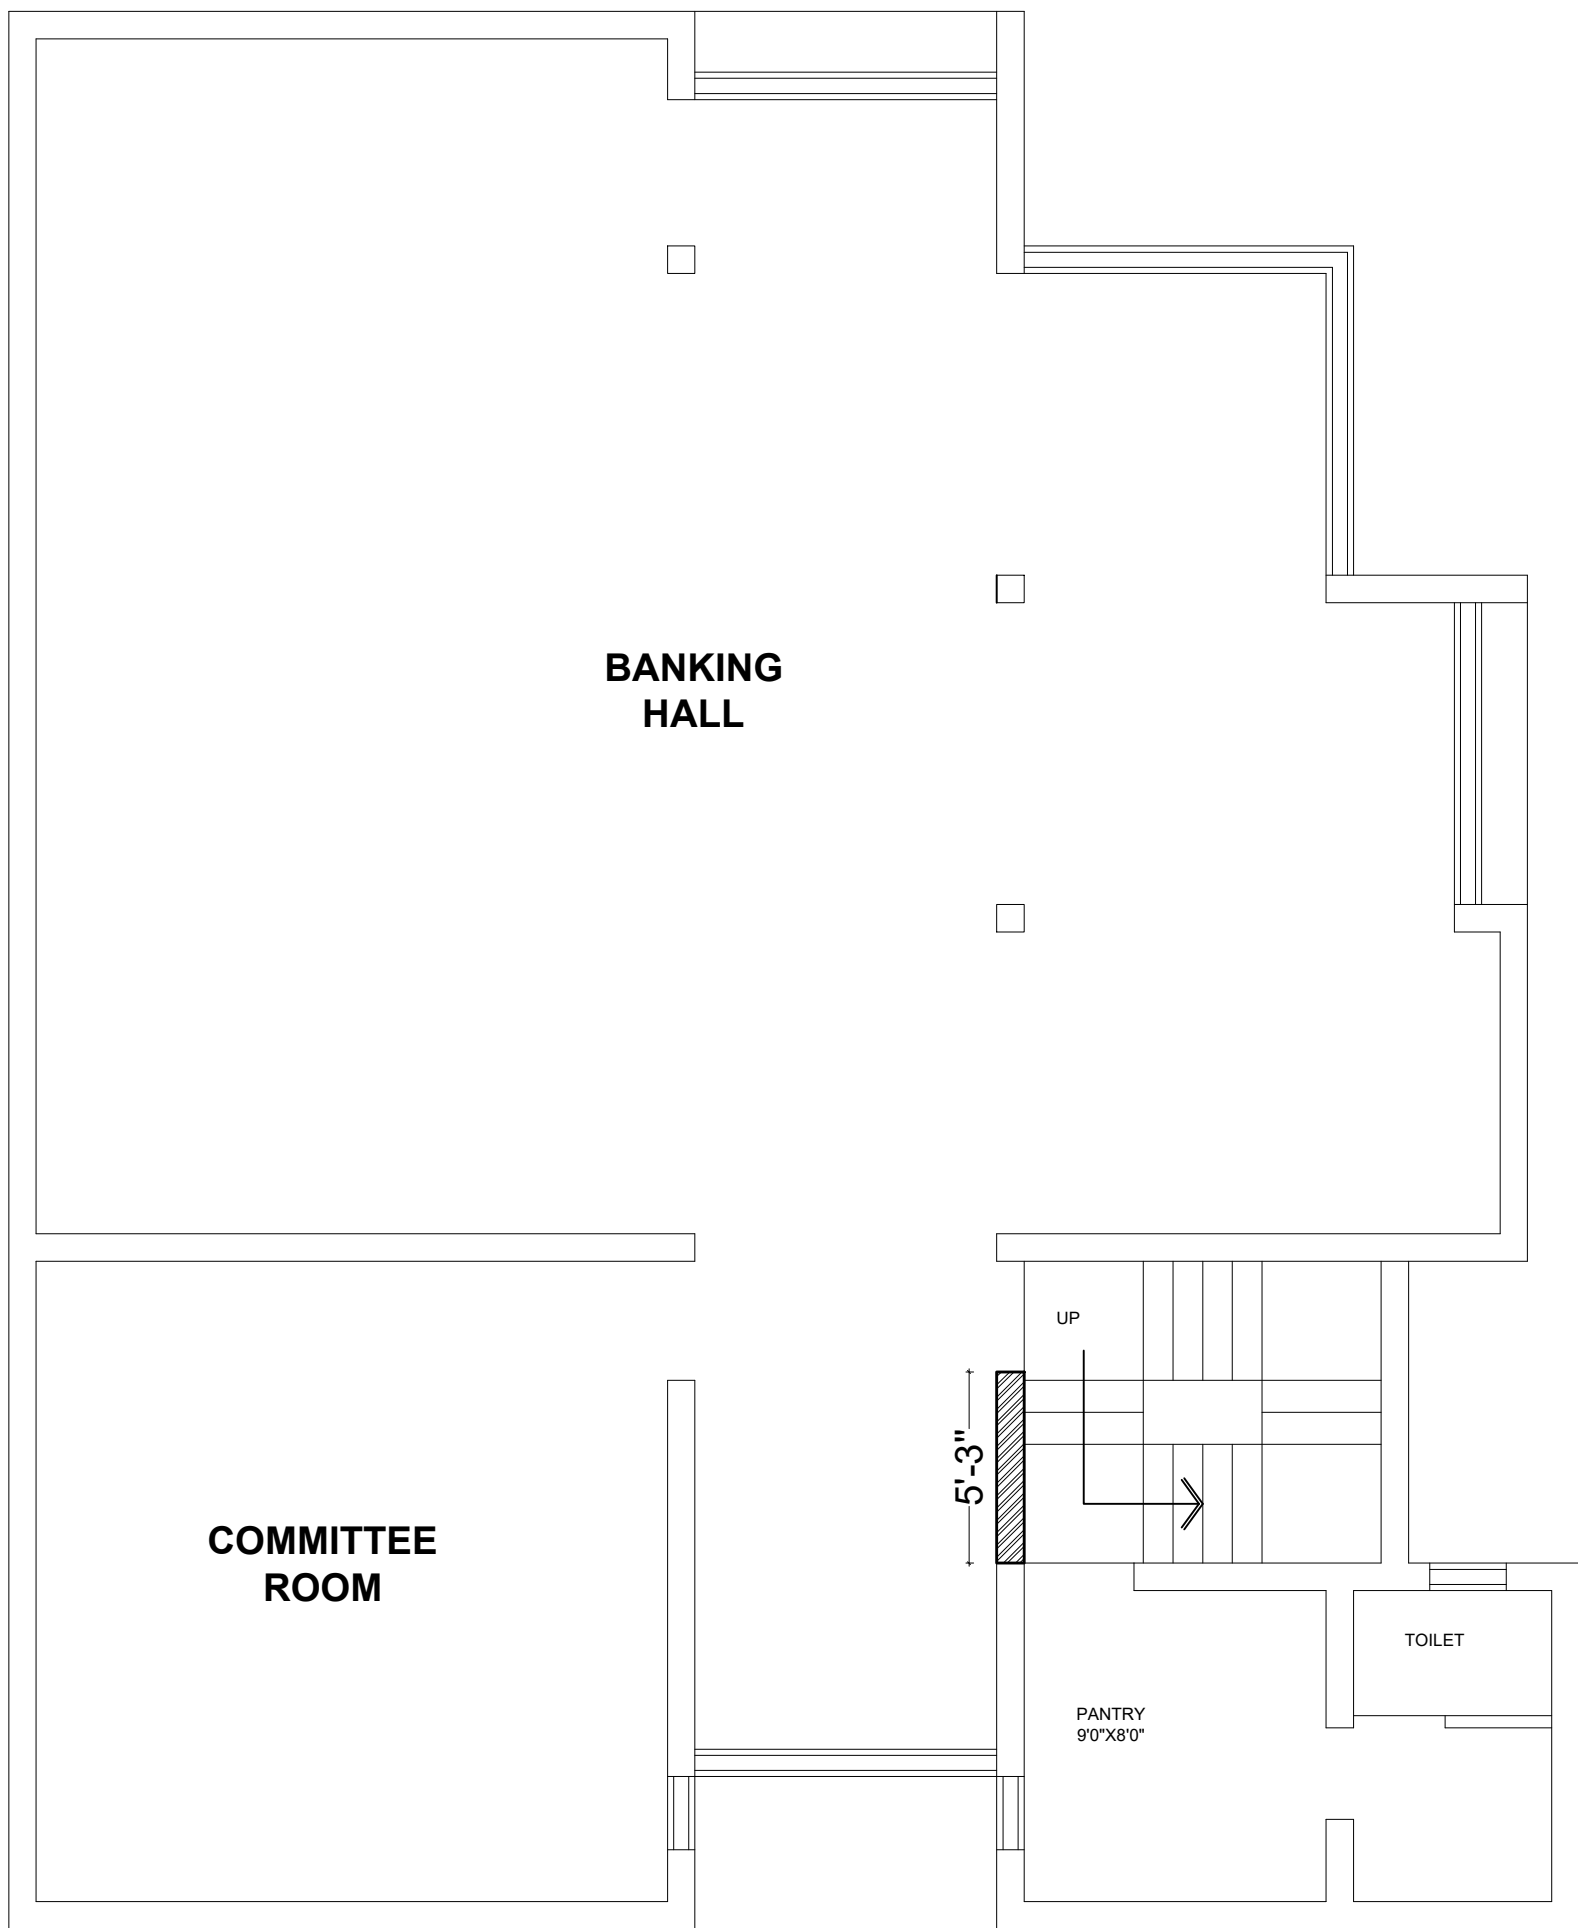

REMOVAL OF BRICK WALL

REMOVAL OF BRICK WALL PLAN (RBW3)

NOTE :- CHECK DIMENSION AT SITE BEFORE EXECUTION

PROPOSED SECOND FLOOR PLAN
at EXISTING BUILDING OF
RAJKOT NAGRIK SAHKARI BANK
at DHORAJI ,

REVISED 02




V n B Designs
Architecture & Interior

Anil Vadgama
Architect
9824167971

210, naxtra II commercial complex, opp. k.k.v hall, 150 feet wide ring road,
rajkot- 360 005, e-mail : vnbdesigns@rediffmail.com

-----ROAD-----

-----ROAD-----

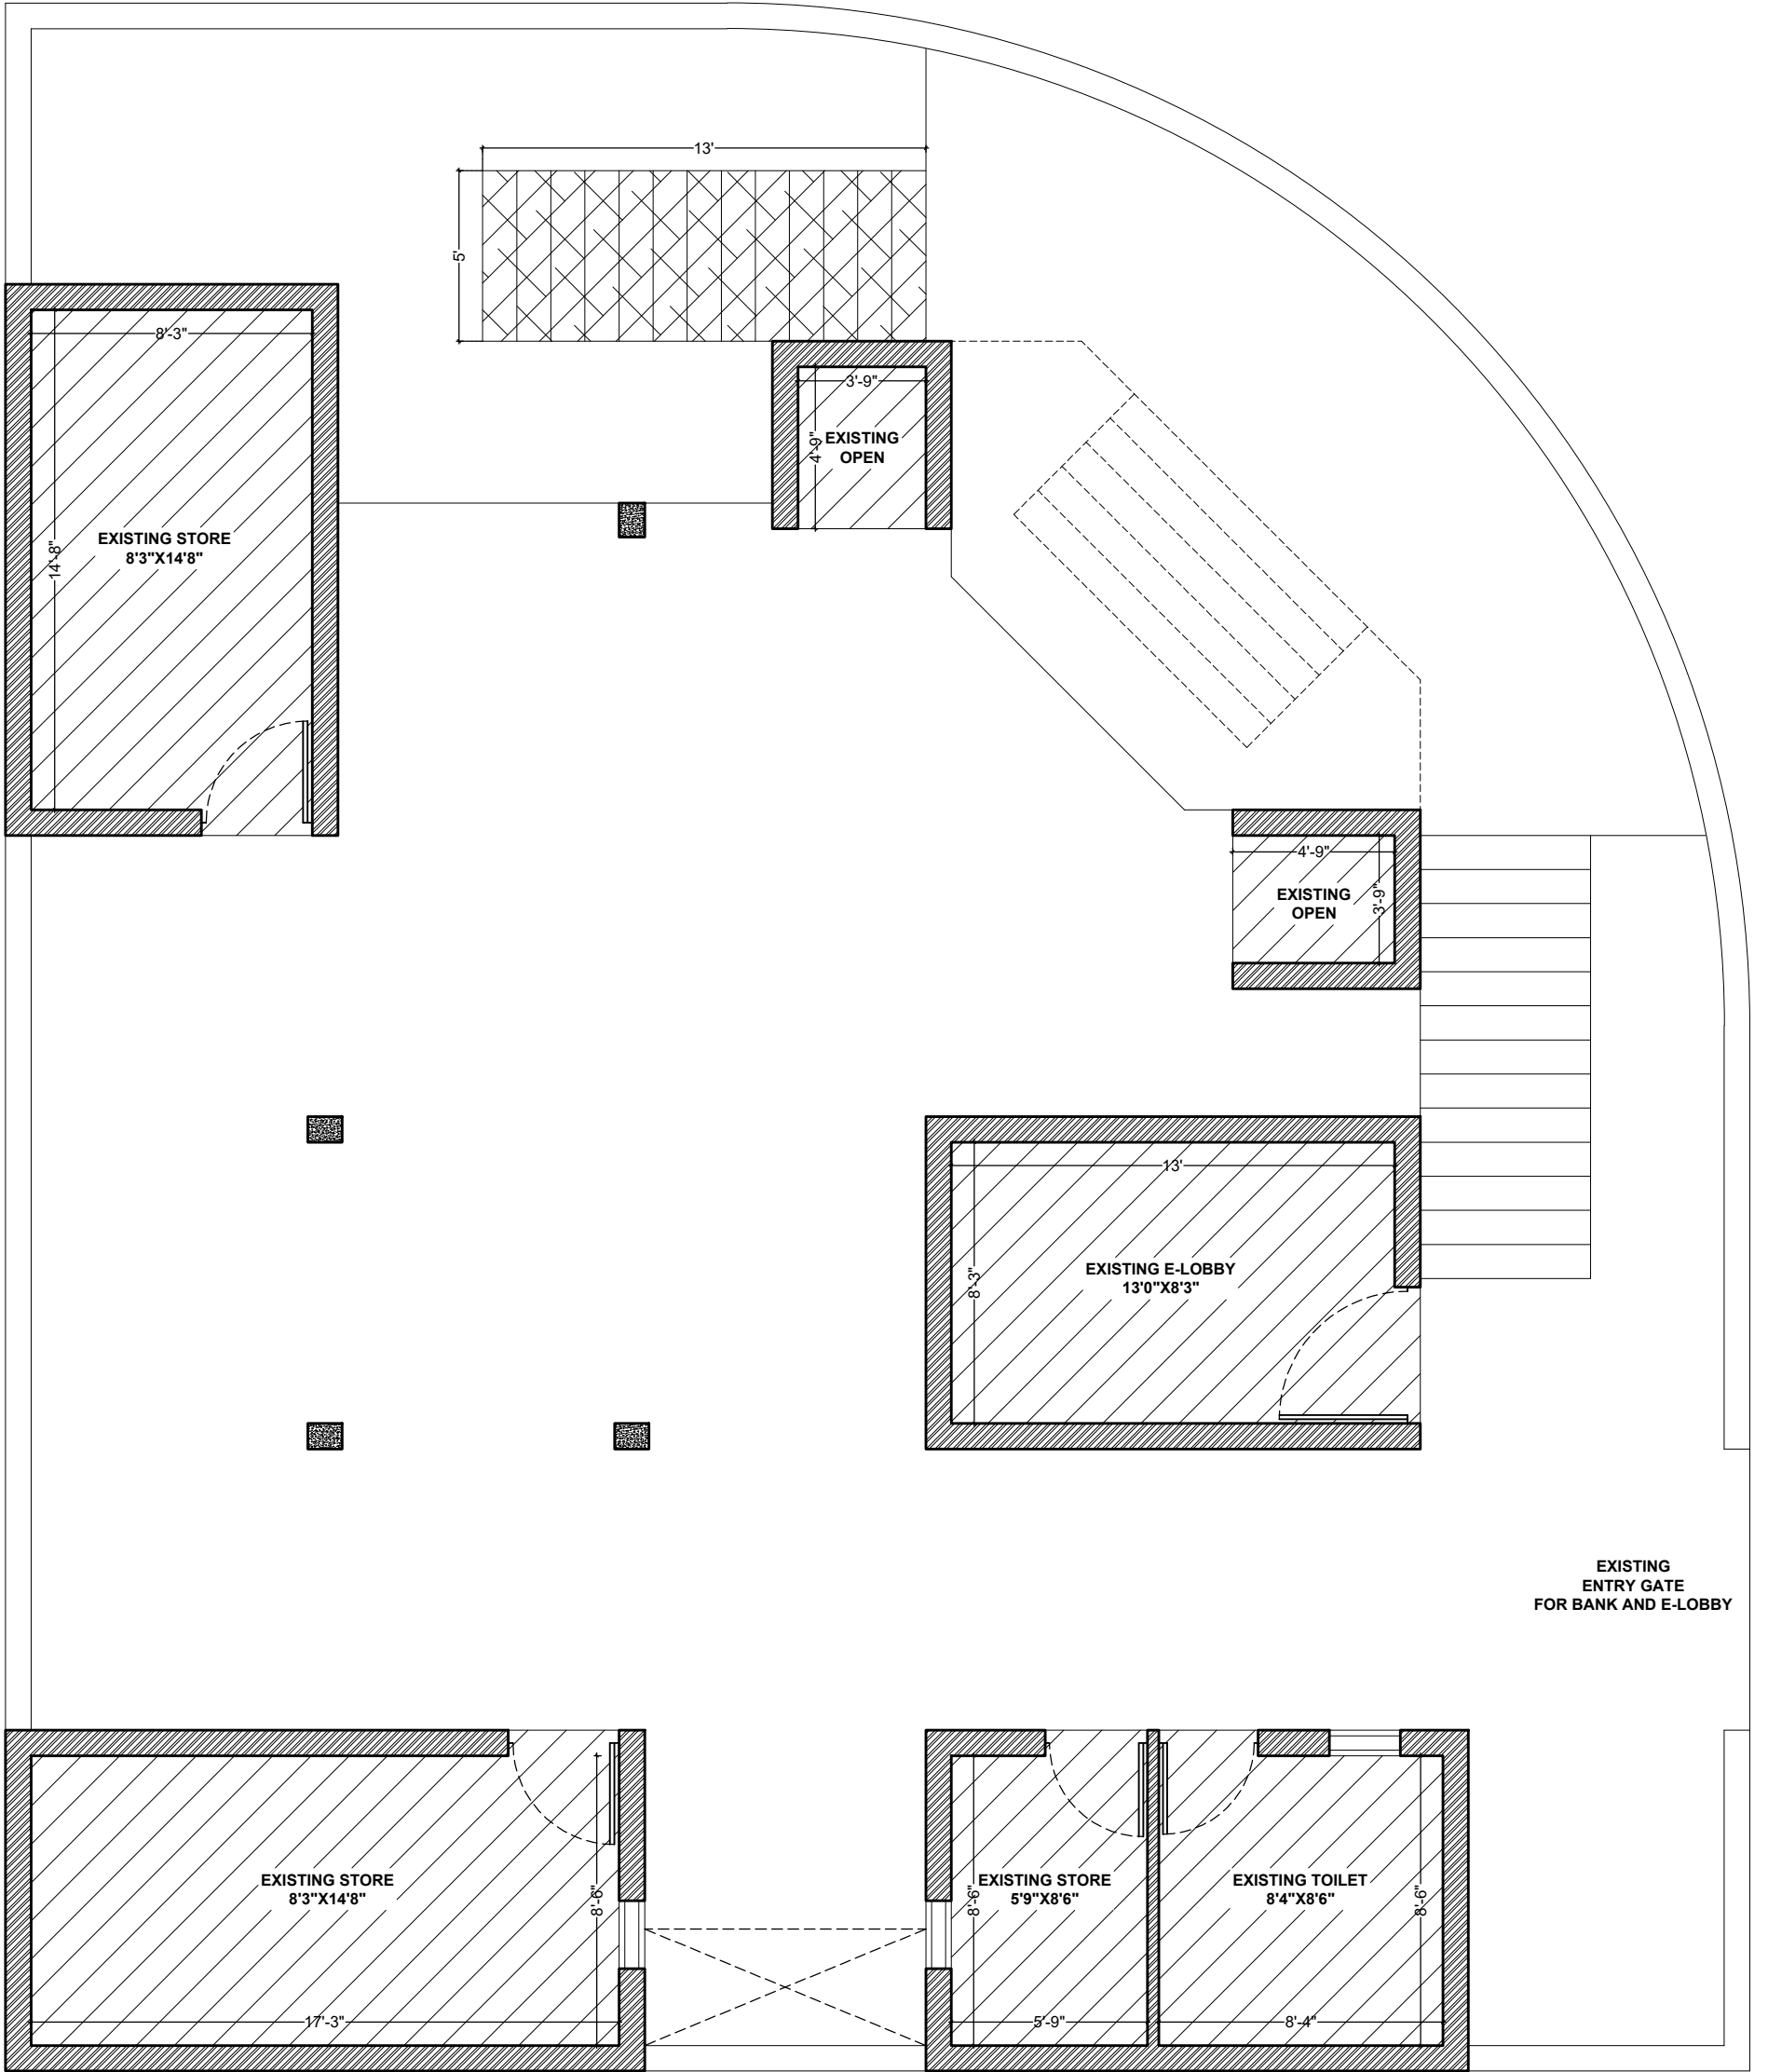


REMOVAL OF PCC / RCC PLAN (RPR1)

NOTE :- CHECK DIMENSION AT SITE BEFORE EXECUTION

PROPOSED GROUND FLOOR PLAN
at EXISTING BUILDING OF
RAJKOT NAGRIK SAHKARI BANK
at DHORAJI ,


REVISED 02

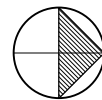

V n B Designs
Architecture & Interior

Anil Vadgama
Architect
9824167971

210, naxtra II commercial complex, opp. k.k.v hall, 150 feet wide ring road,
rajkot- 360 005. e-mail : vnbdesigns@rediffmail.com

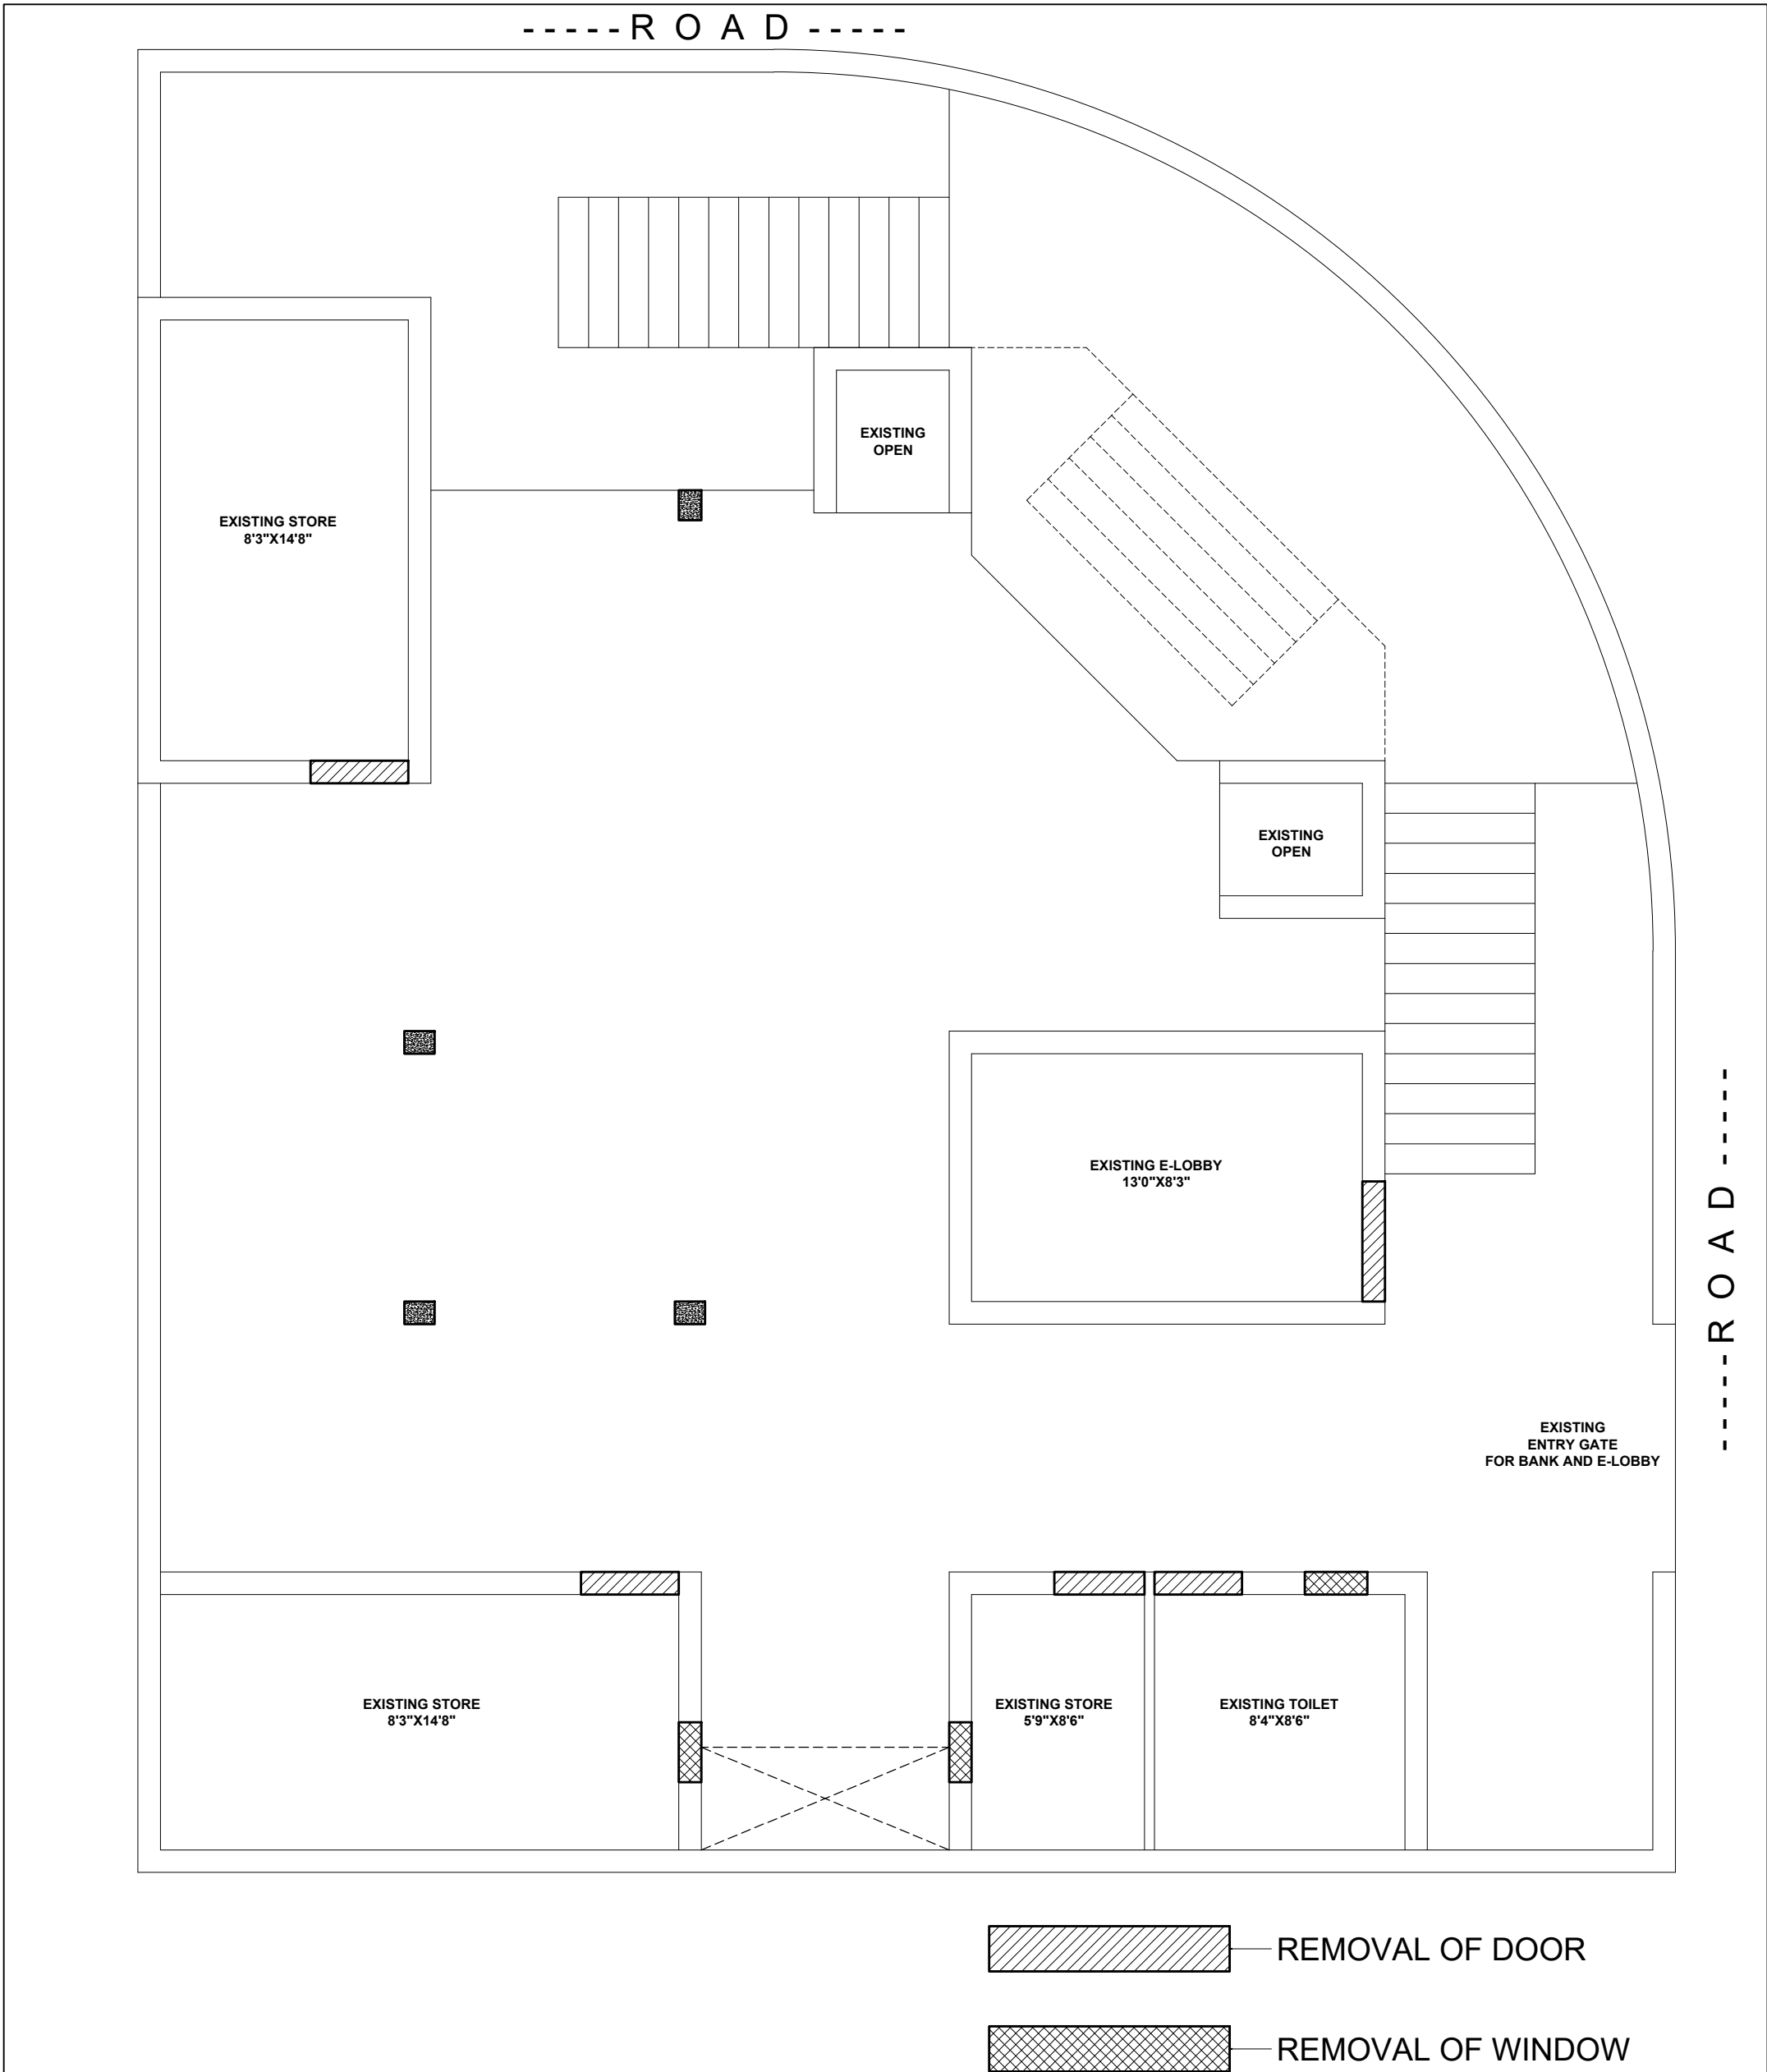

REMOVAL OF DOOR AND WINDOW PLAN (RDW1)

NOTE :- CHECK DIMENSION AT SITE BEFORE EXECUTION

PROPOSED GROUND FLOOR PLAN
at EXISTING BUILDING OF
RAJKOT NAGRIK SAHKARI BANK
at DHORAJI ,


REVISED 02



V n B Designs
Architecture & Interior


Anil Vadgama
Architect
9824167971

210, naxtra II commercial complex, opp. k.k.v hall, 150 feet wide ring road,
rajkot- 360 005. e-mail : vnbdesigns@rediffmail.com

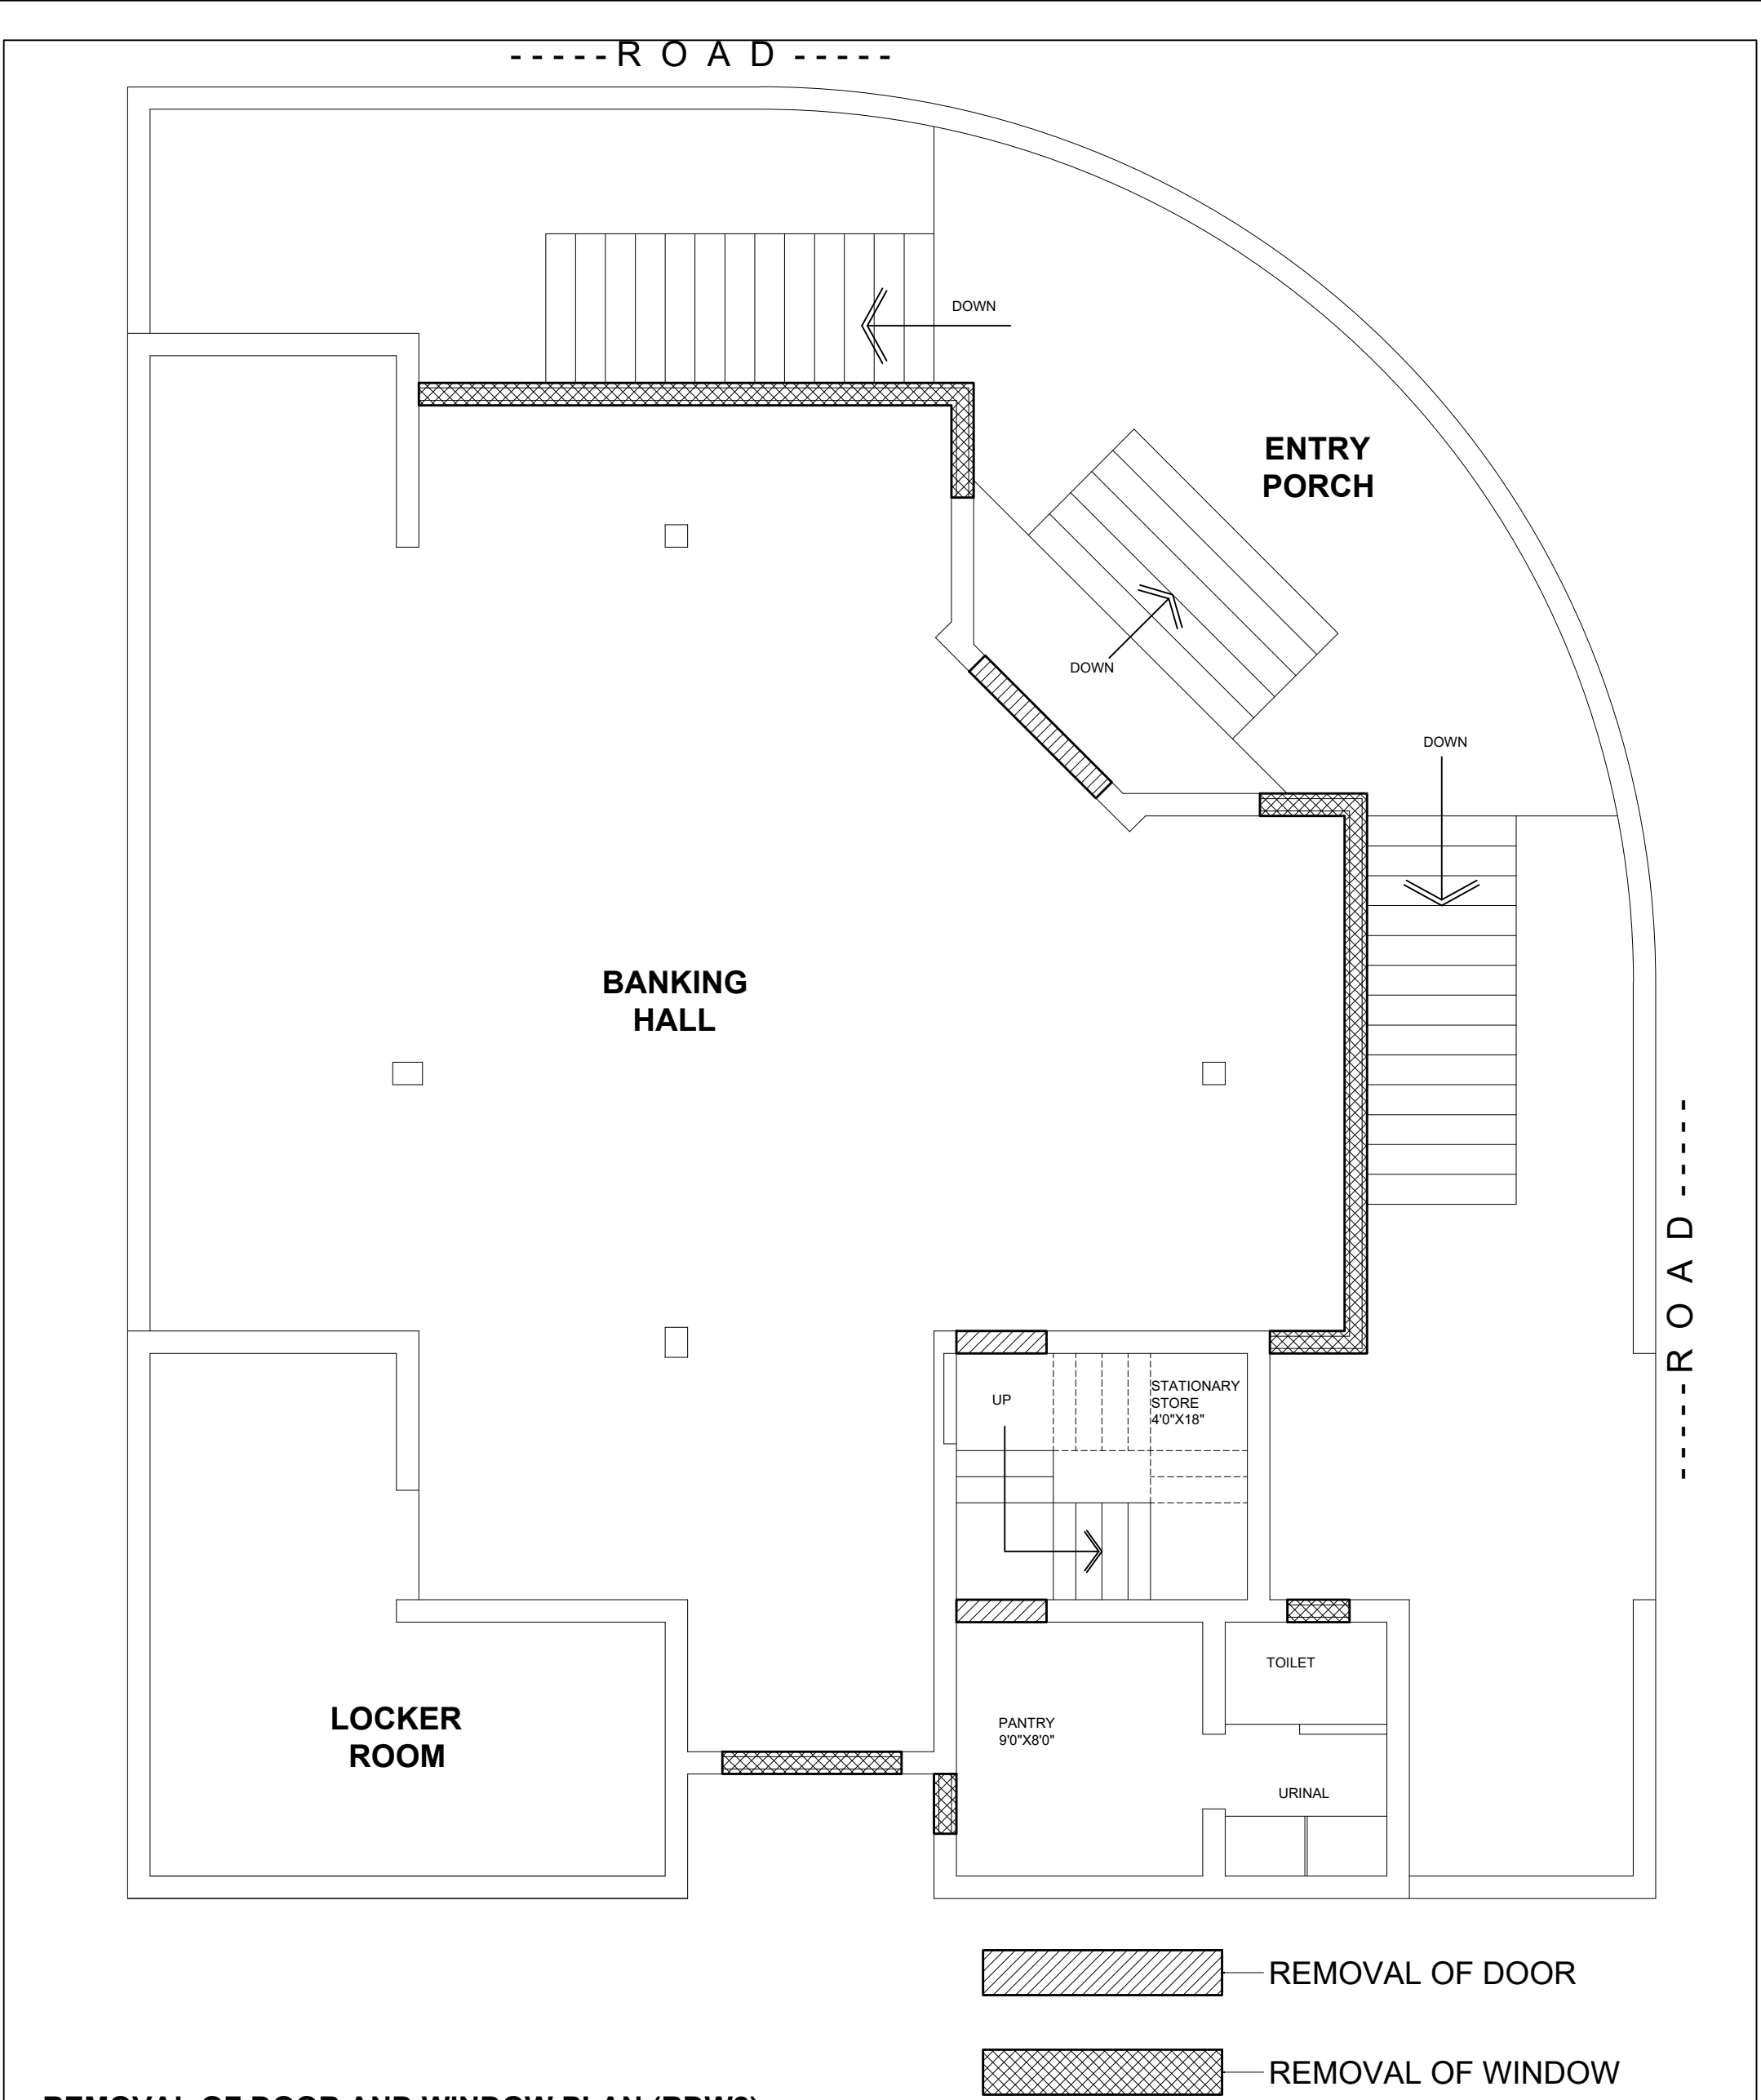

REMOVAL OF DOOR AND WINDOW PLAN (RDW2)
NOTE :- CHECK DIMENSION AT SITE BEFORE EXECUTION

PROPOSED FIRST FLOOR PLAN at EXISTING BUILDING OF RAJKOT NAGRIK SAHKARI BANK at DHORAJI ,	REVISED 02		V n B Designs Architecture & Interior Anil Vadgama Architect 9824167971 210, naxtra II commercial complex, opp. k.k.v hall, 150 feet wide ring road, rajkot- 360 005. e-mail : vnbdesigns@rediffmail.com

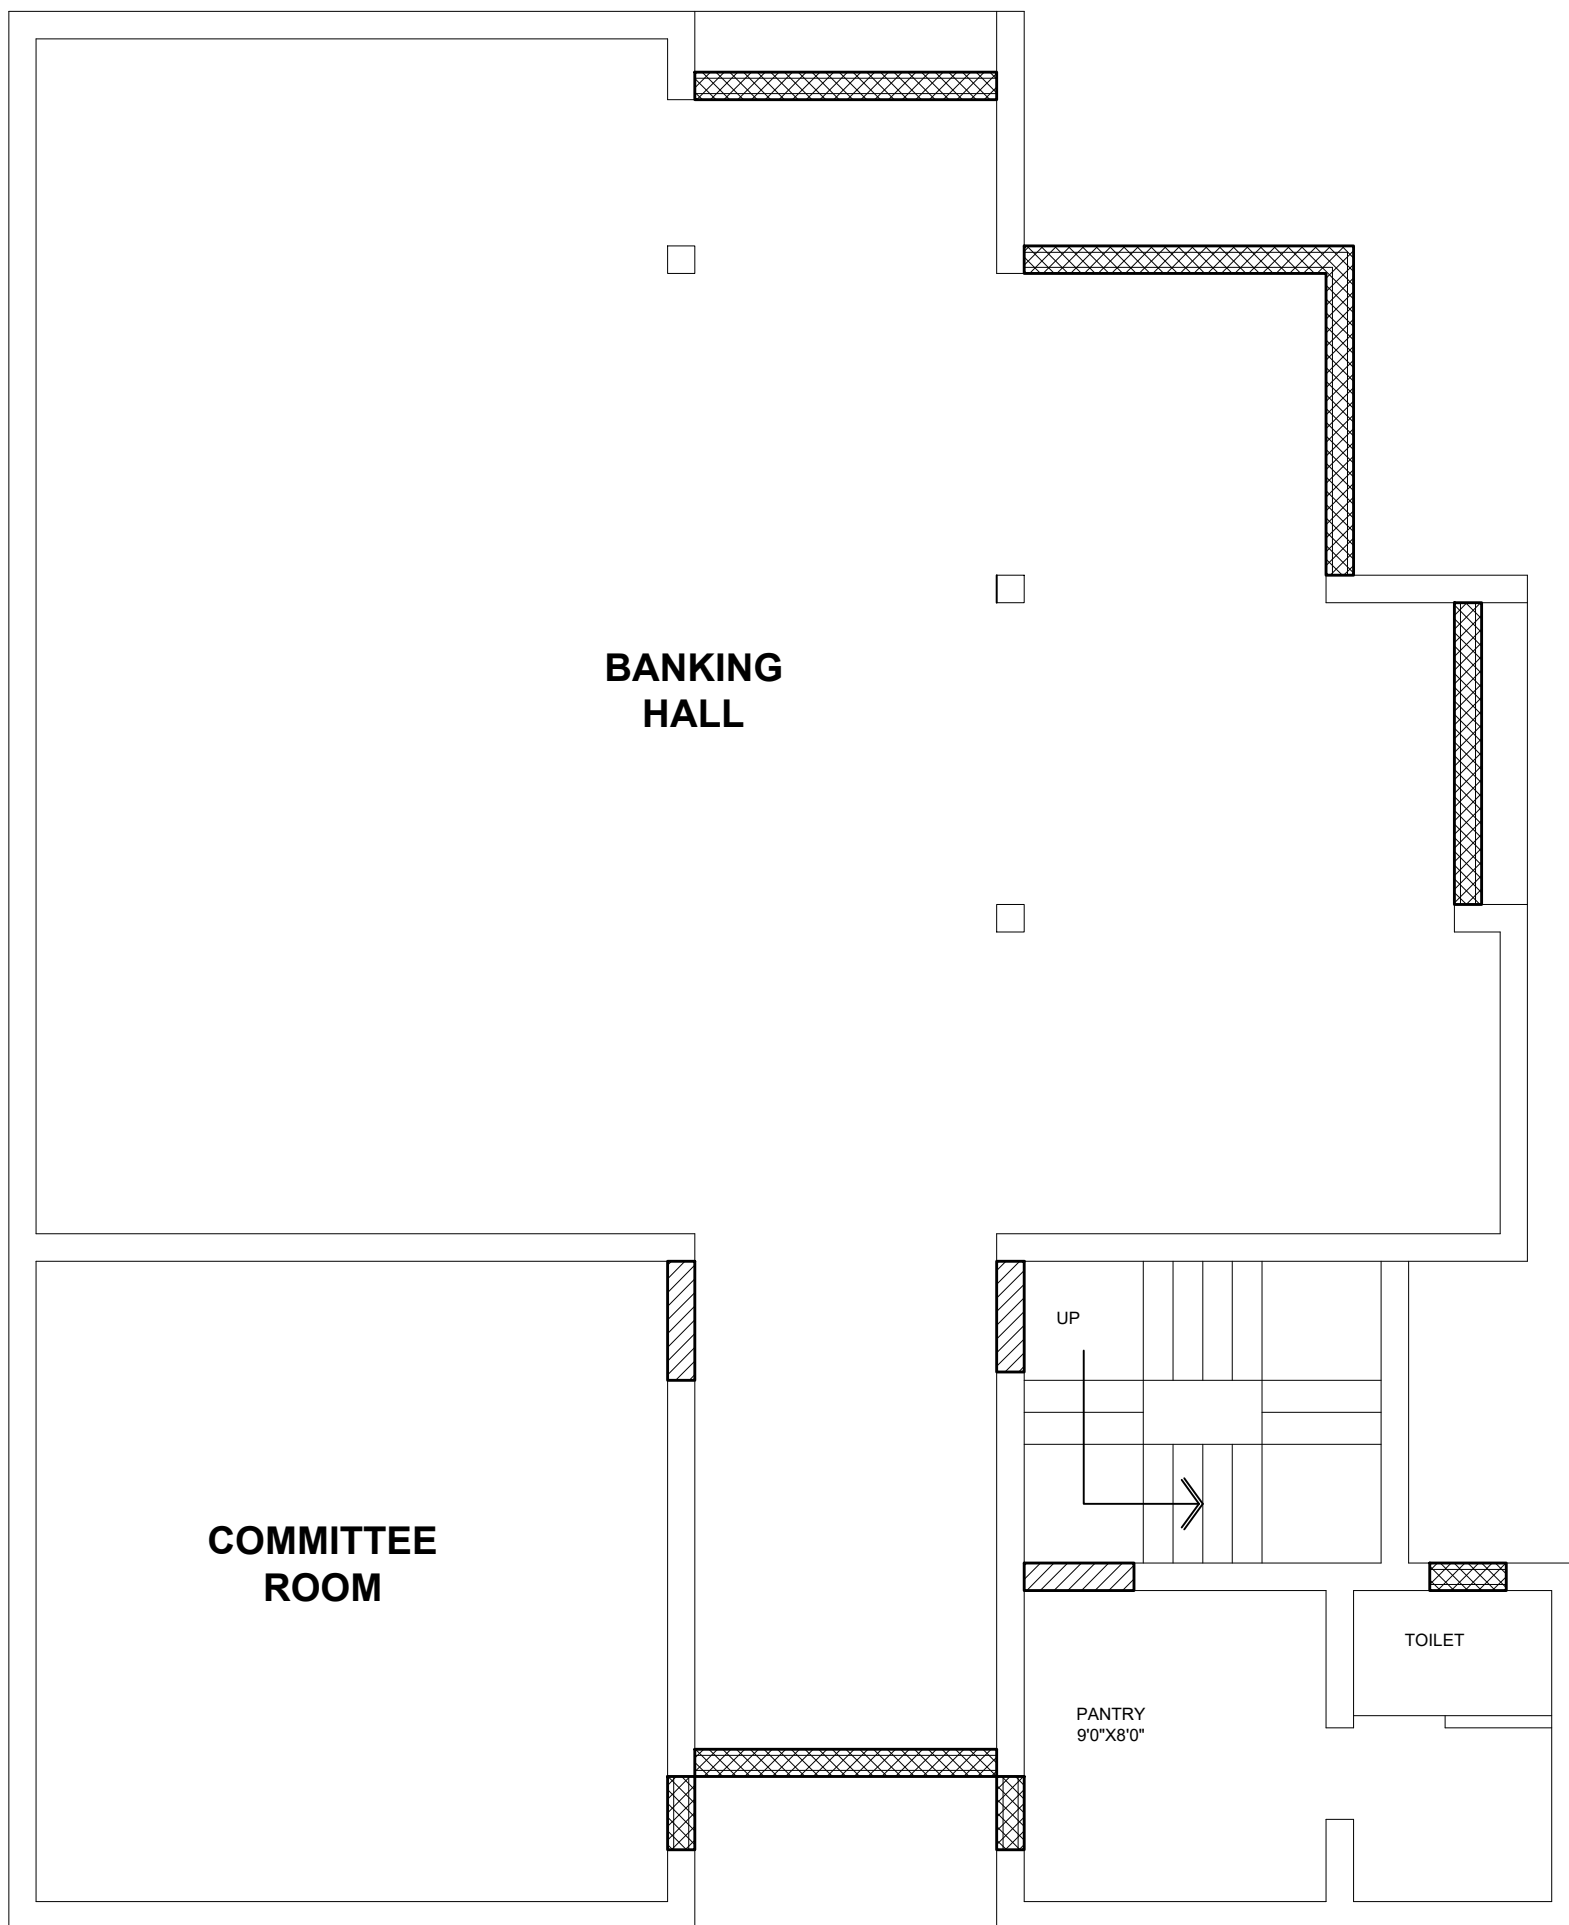

REMOVAL OF DOOR




REMOVAL OF WINDOW

REMOVAL OF DOOR AND WINDOW PLAN (RDW3)

NOTE :- CHECK DIMENSION AT SITE BEFORE EXECUTION

PROPOSED SECOND FLOOR PLAN
at EXISTING BUILDING OF
RAJKOT NAGRIK SAHKARI BANK
at DHORAJI ,


REVISED 02

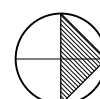

V n B Designs
Architecture & Interior

Anil Vadgama
Architect
9824167971

210, naxtra II commercial complex, opp. k.k.v hall, 150 feet wide ring road,
rajkot- 360 005, e-mail : vnbdesigns@rediffmail.com

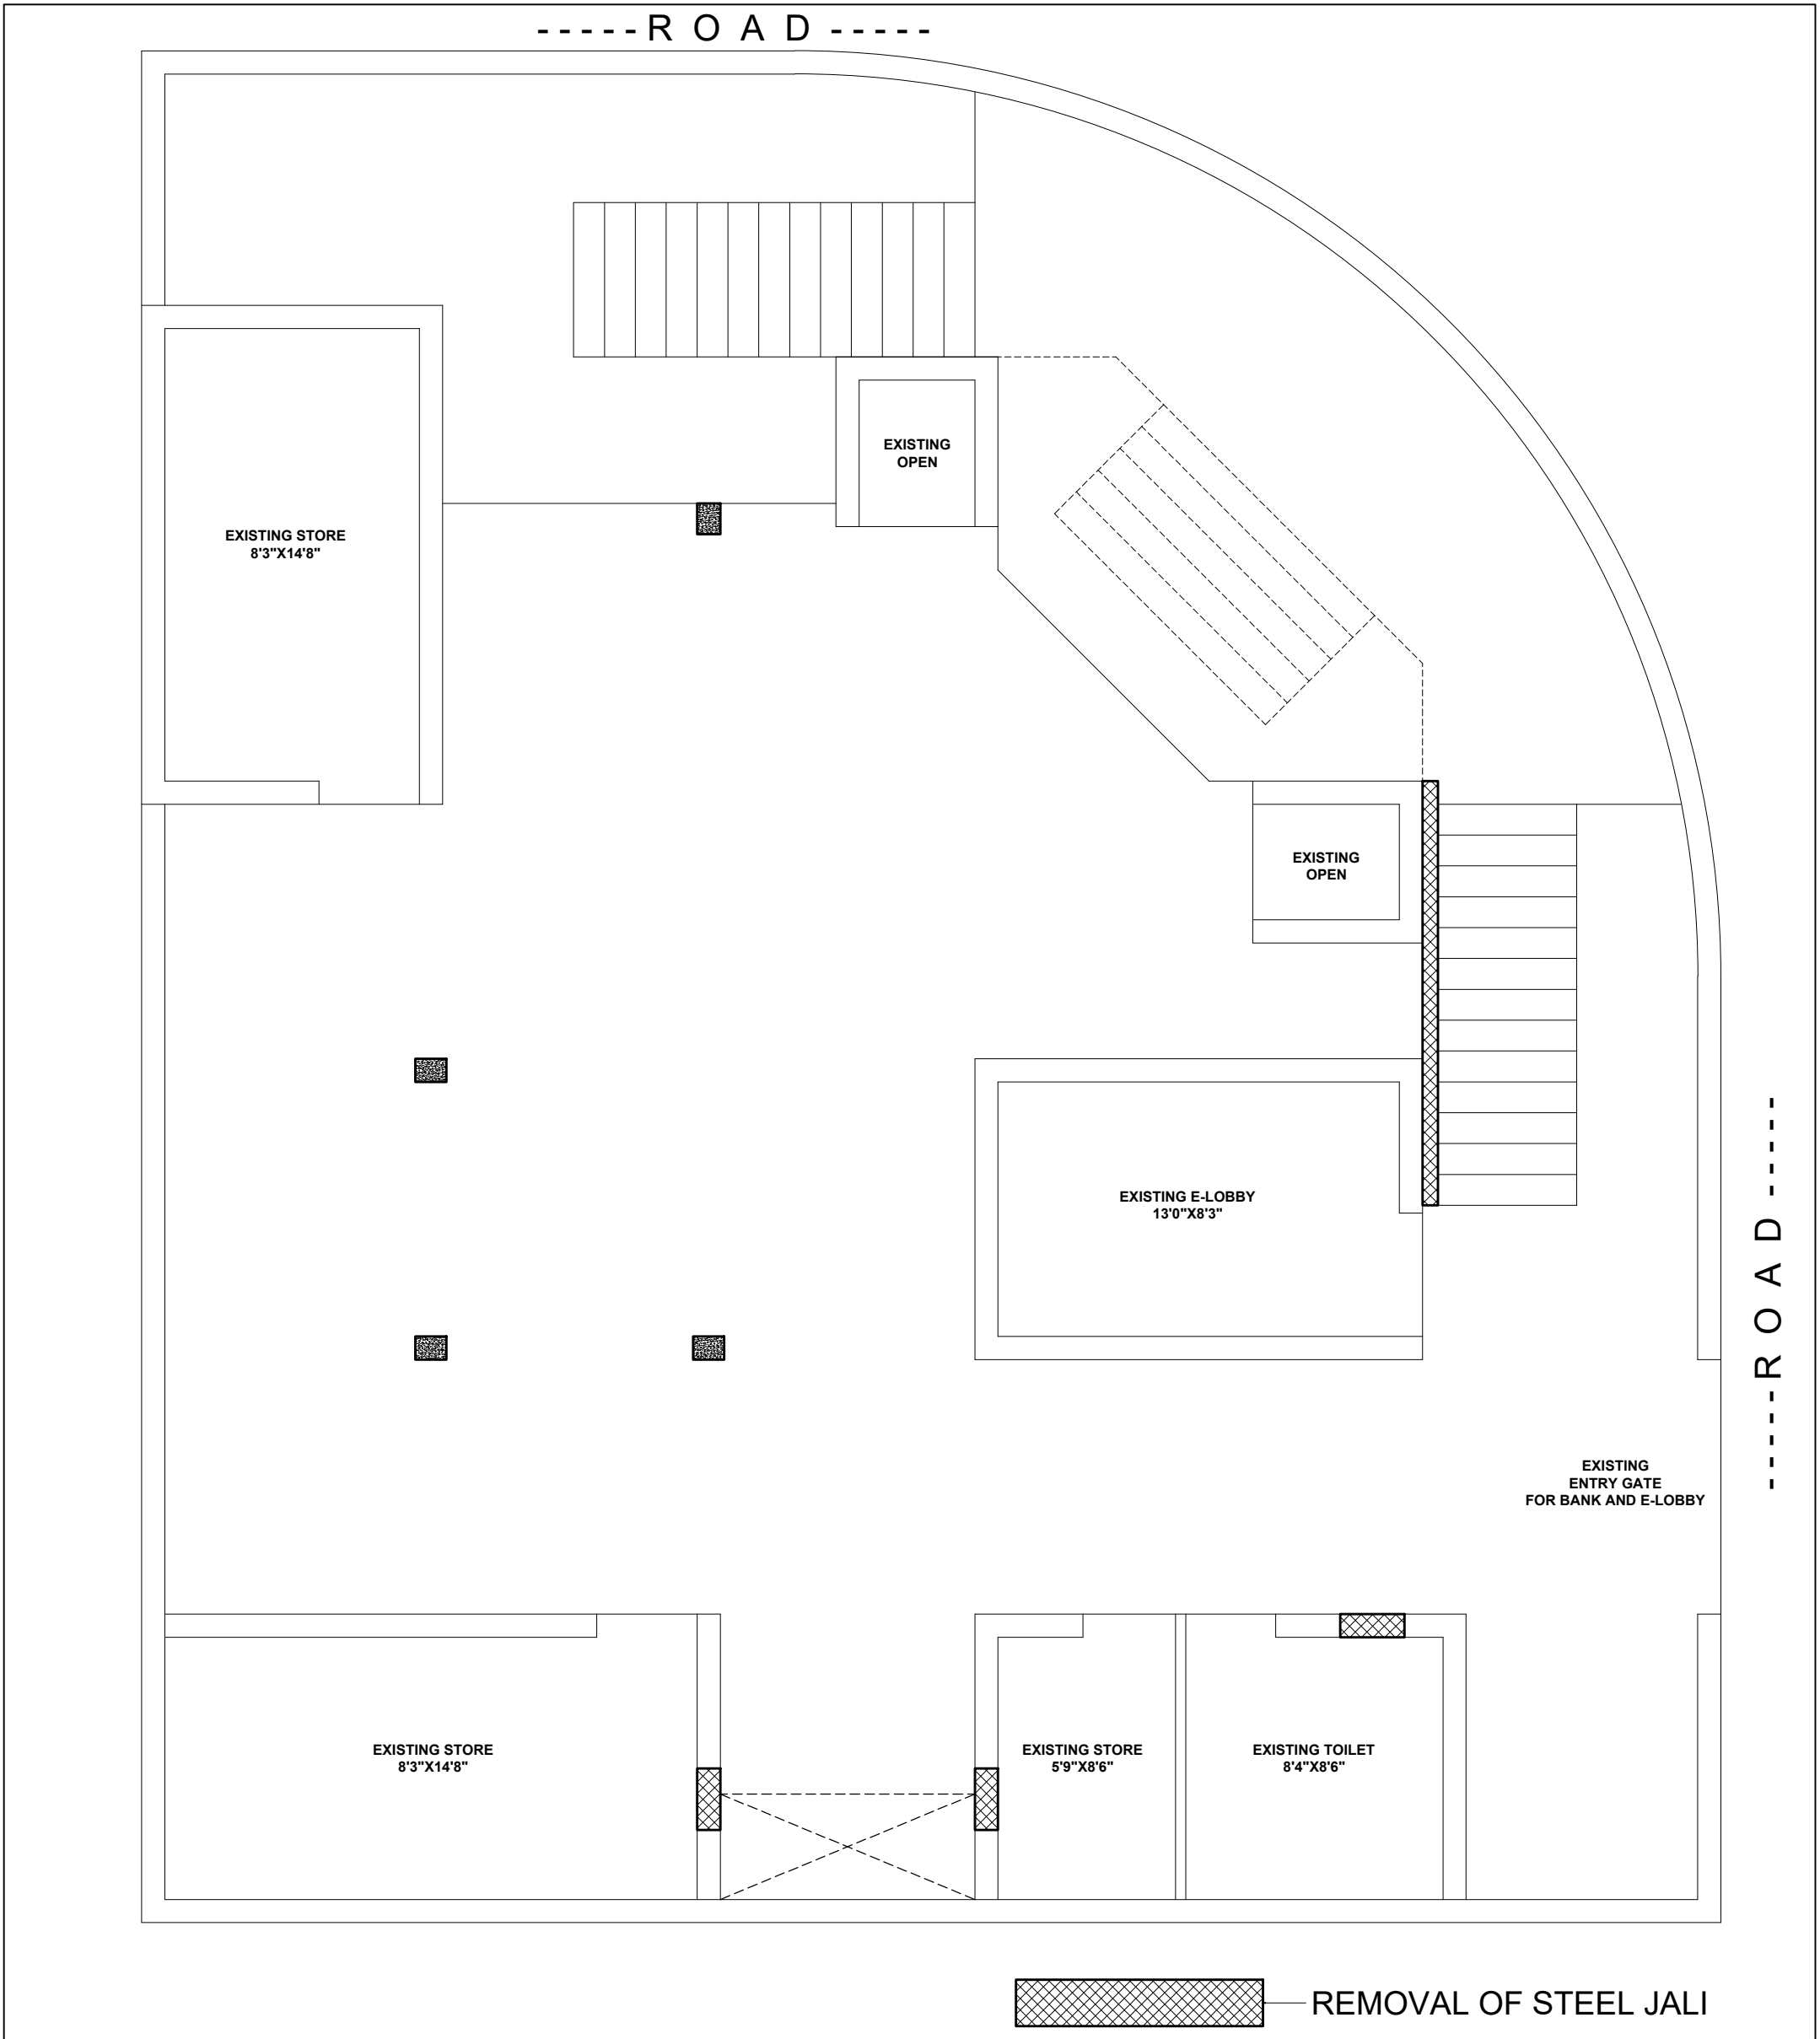

REMOVAL OF STEEL JALI AND RAILING PLAN (RSJ1)

NOTE :- CHECK DIMENSION AT SITE BEFORE EXECUTION


PROPOSED GROUND FLOOR PLAN
at EXISTING BUILDING OF
RAJKOT NAGRIK SAHKARI BANK
at DHORAJI ,

REVISED 02



date : 8th. July. 2022

V n B Designs
Architecture & Interior
Anil Vadgama
Architect
9824167971
210, naxtra II commercial complex, opp. k.k.v hall, 150 feet wide ring road,
rajkot- 360 005.
e-mail : vnbdesigns@rediffmail.com

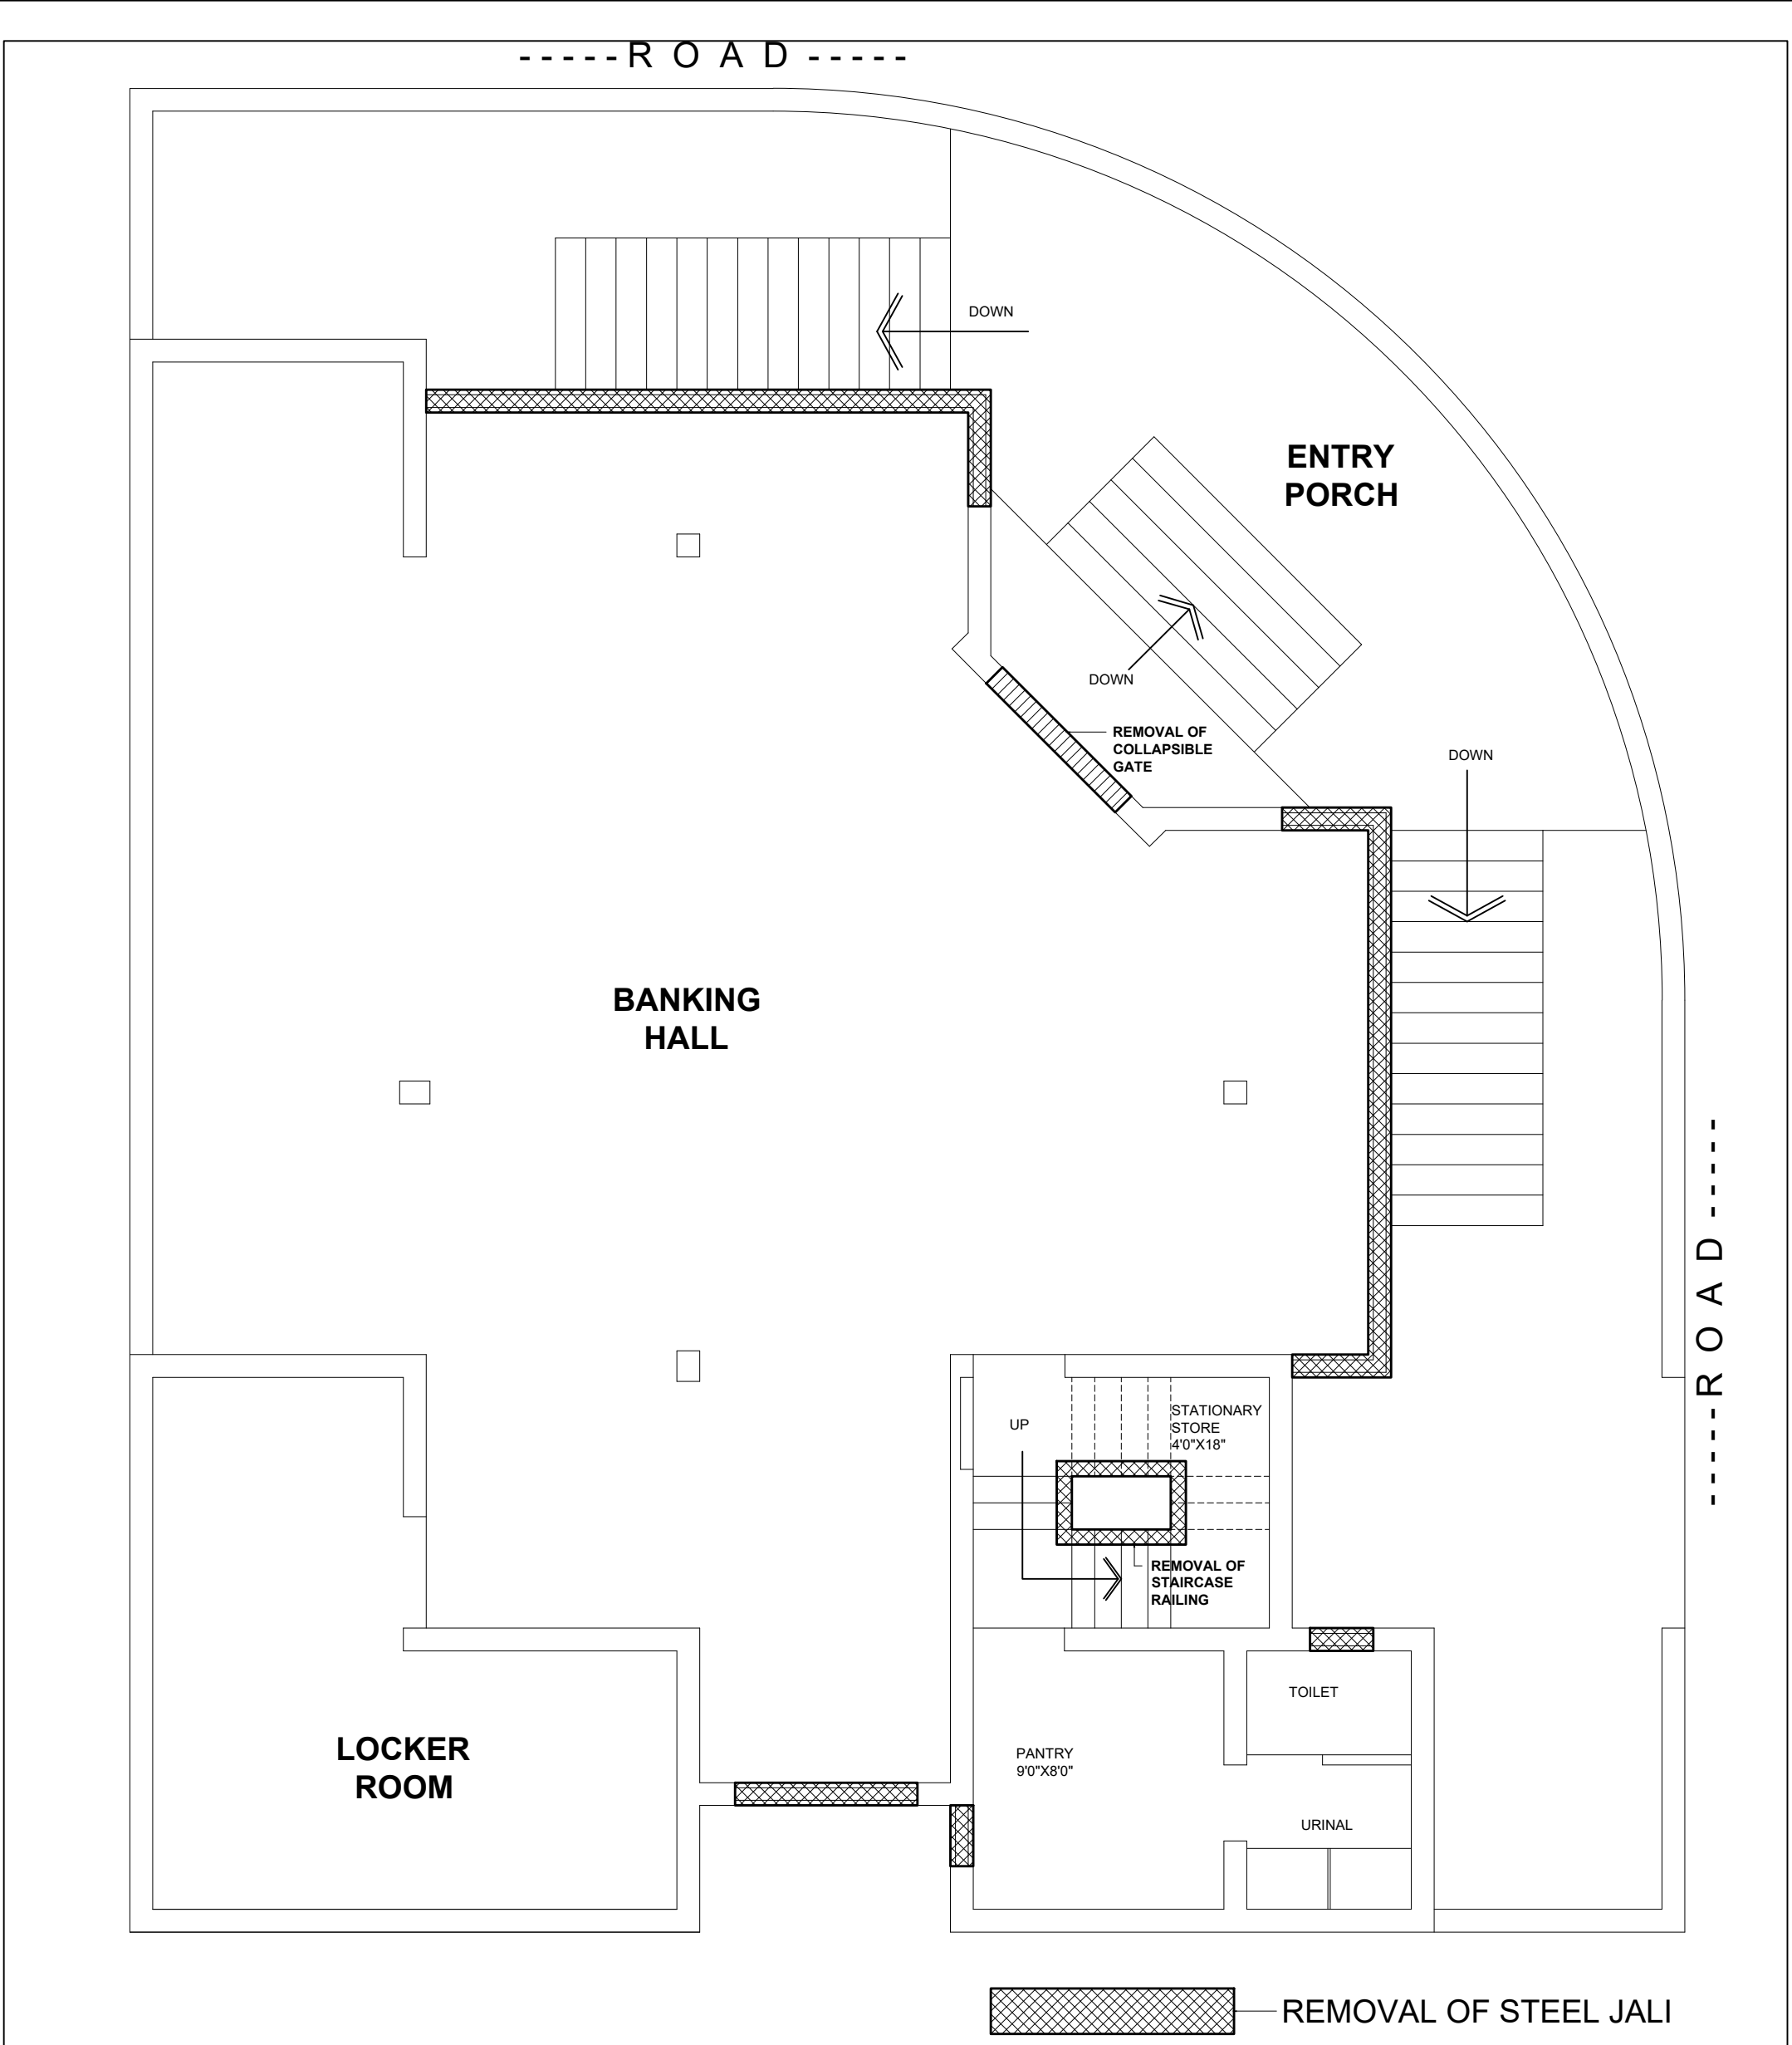

REMOVAL OF STEEL JALI AND RAILING PLAN (RSJ2)

NOTE :- CHECK DIMENSION AT SITE BEFORE EXECUTION

PROPOSED FIRST FLOOR PLAN
at EXISTING BUILDING OF
RAJKOT NAGRIK SAHKARI BANK
at DHORAJI ,

REVISED 02




date : 8th. July. 2022

V n B Designs
Architecture & Interior

Anil Vadgama
Architect
9824167971

210, naxtra II commercial complex, opp. k.k.v hall, 150 feet wide ring road,
rajkot- 360 005.
e-mail : vnbdesigns@rediffmail.com

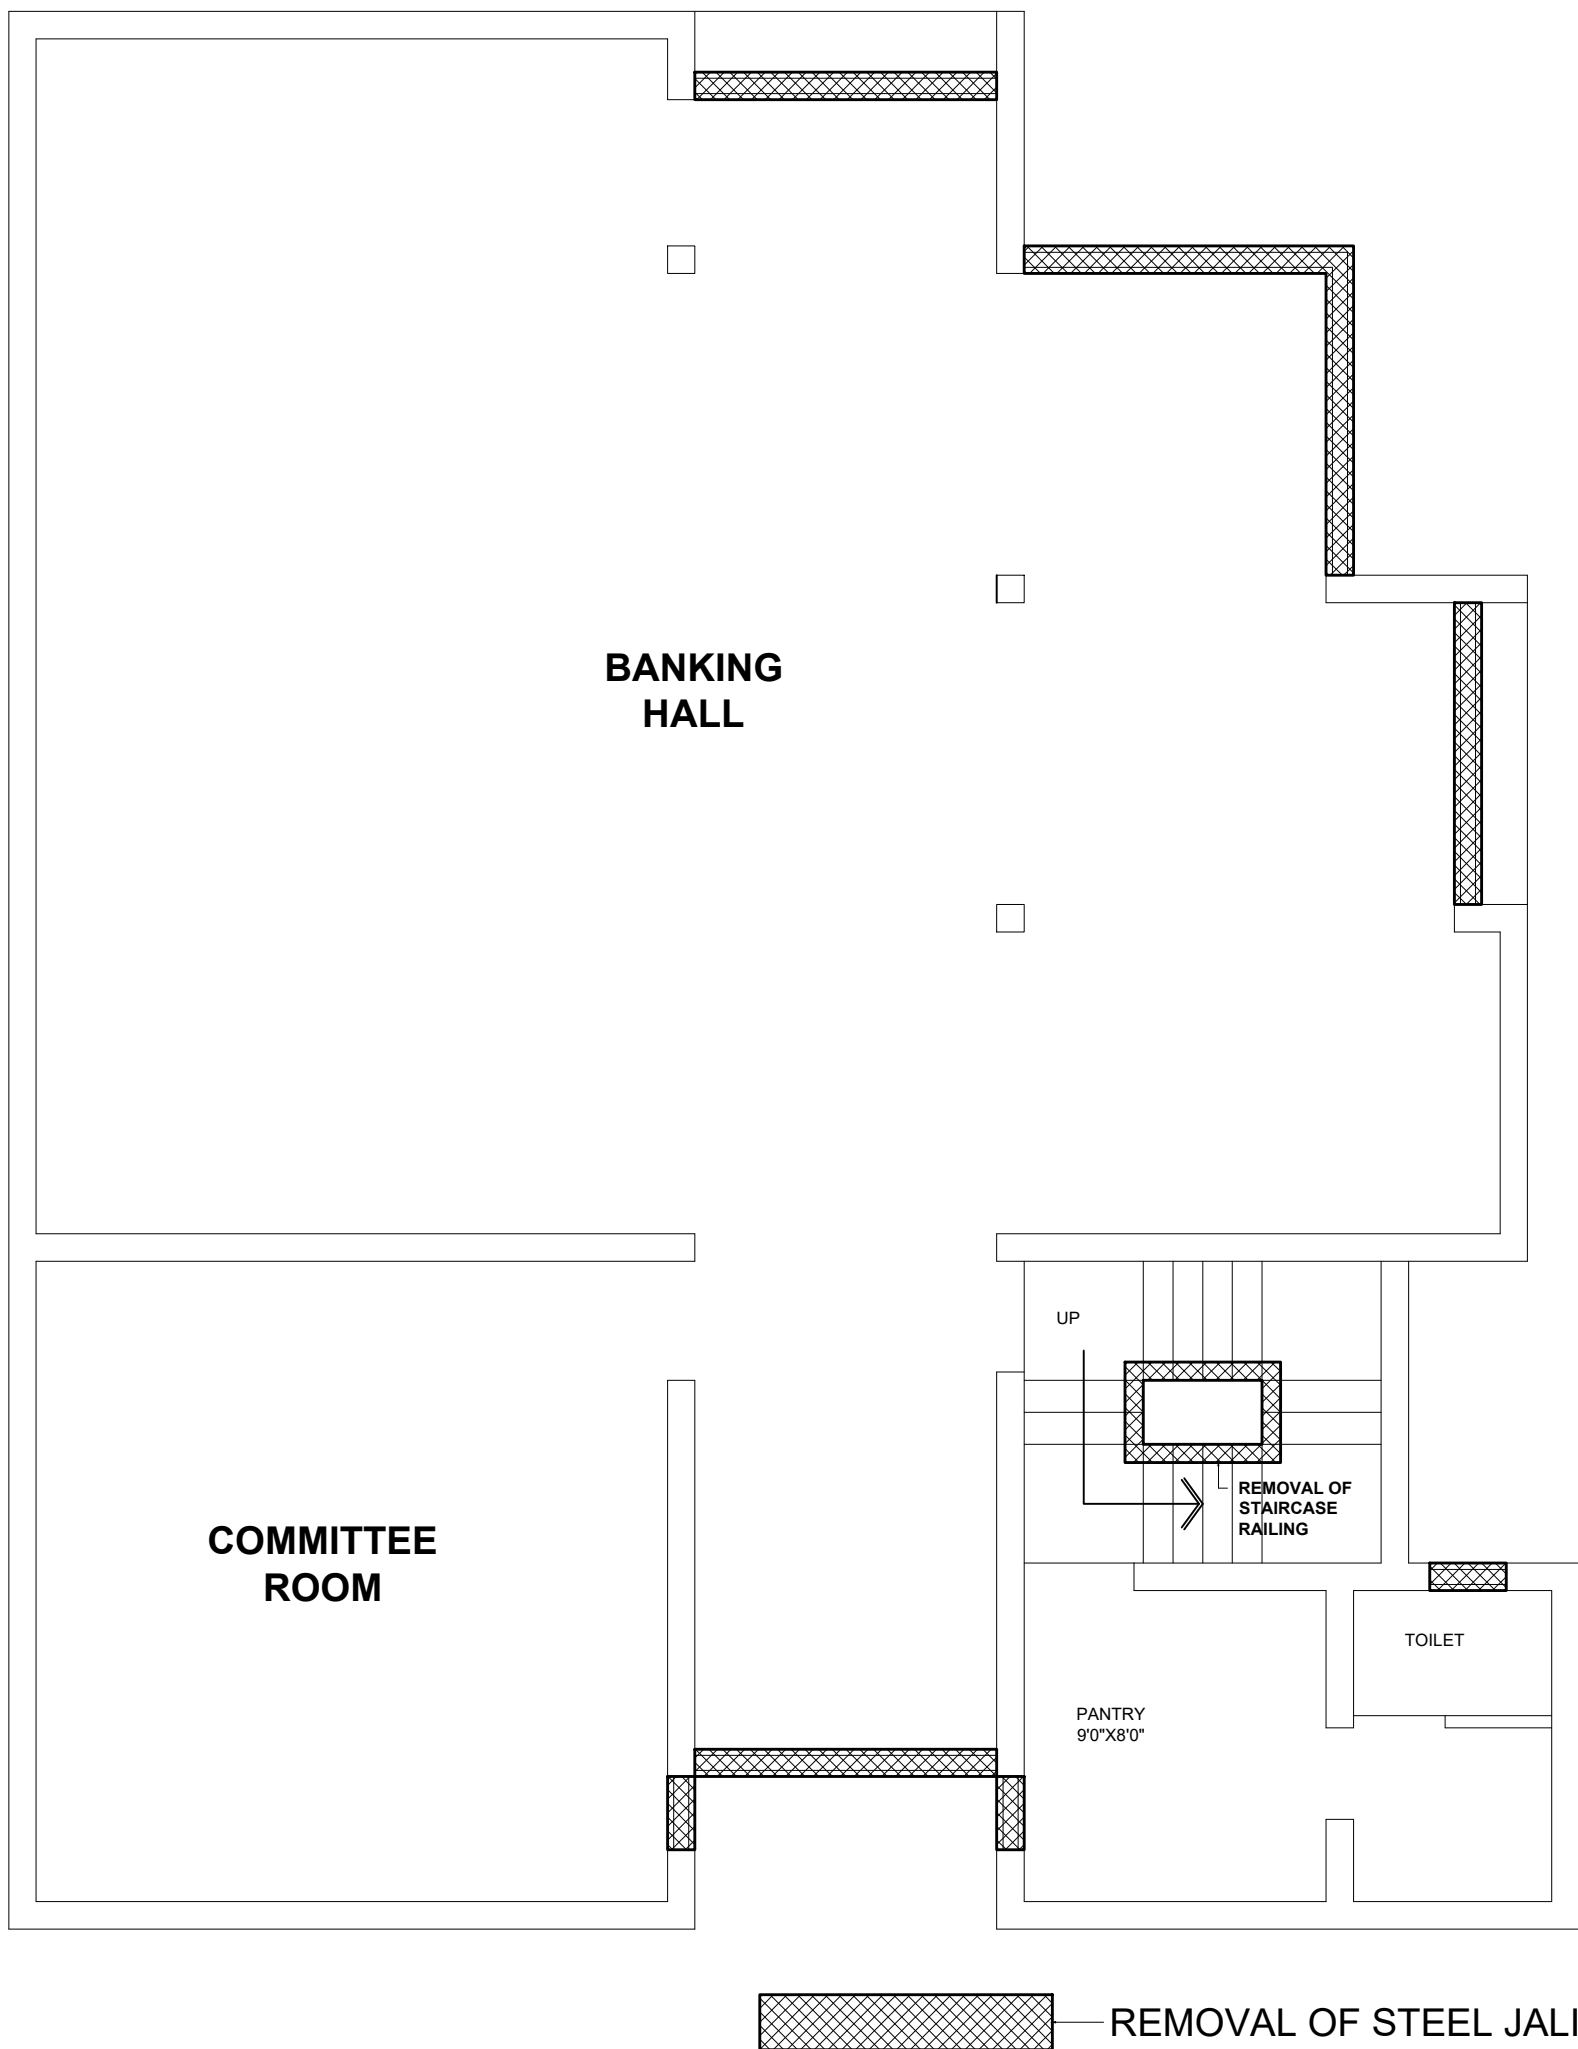

REMOVAL OF STEEL JALI AND RAILING PLAN (RSJ3)

NOTE :- CHECK DIMENSION AT SITE BEFORE EXECUTION

PROPOSED SECOND FLOOR PLAN
at EXISTING BUILDING OF
RAJKOT NAGRIK SAHKARI BANK
at DHORAJI ,

REVISED 02




date : 8th. July. 2022

V n B Designs
Architecture & Interior

Anil Vadgama
Architect
9824167971

210, naxtra II commercial complex, opp. k.k.v hall, 150 feet wide ring road,
rajkot- 360 005. e-mail : vnbdesigns@rediffmail.com

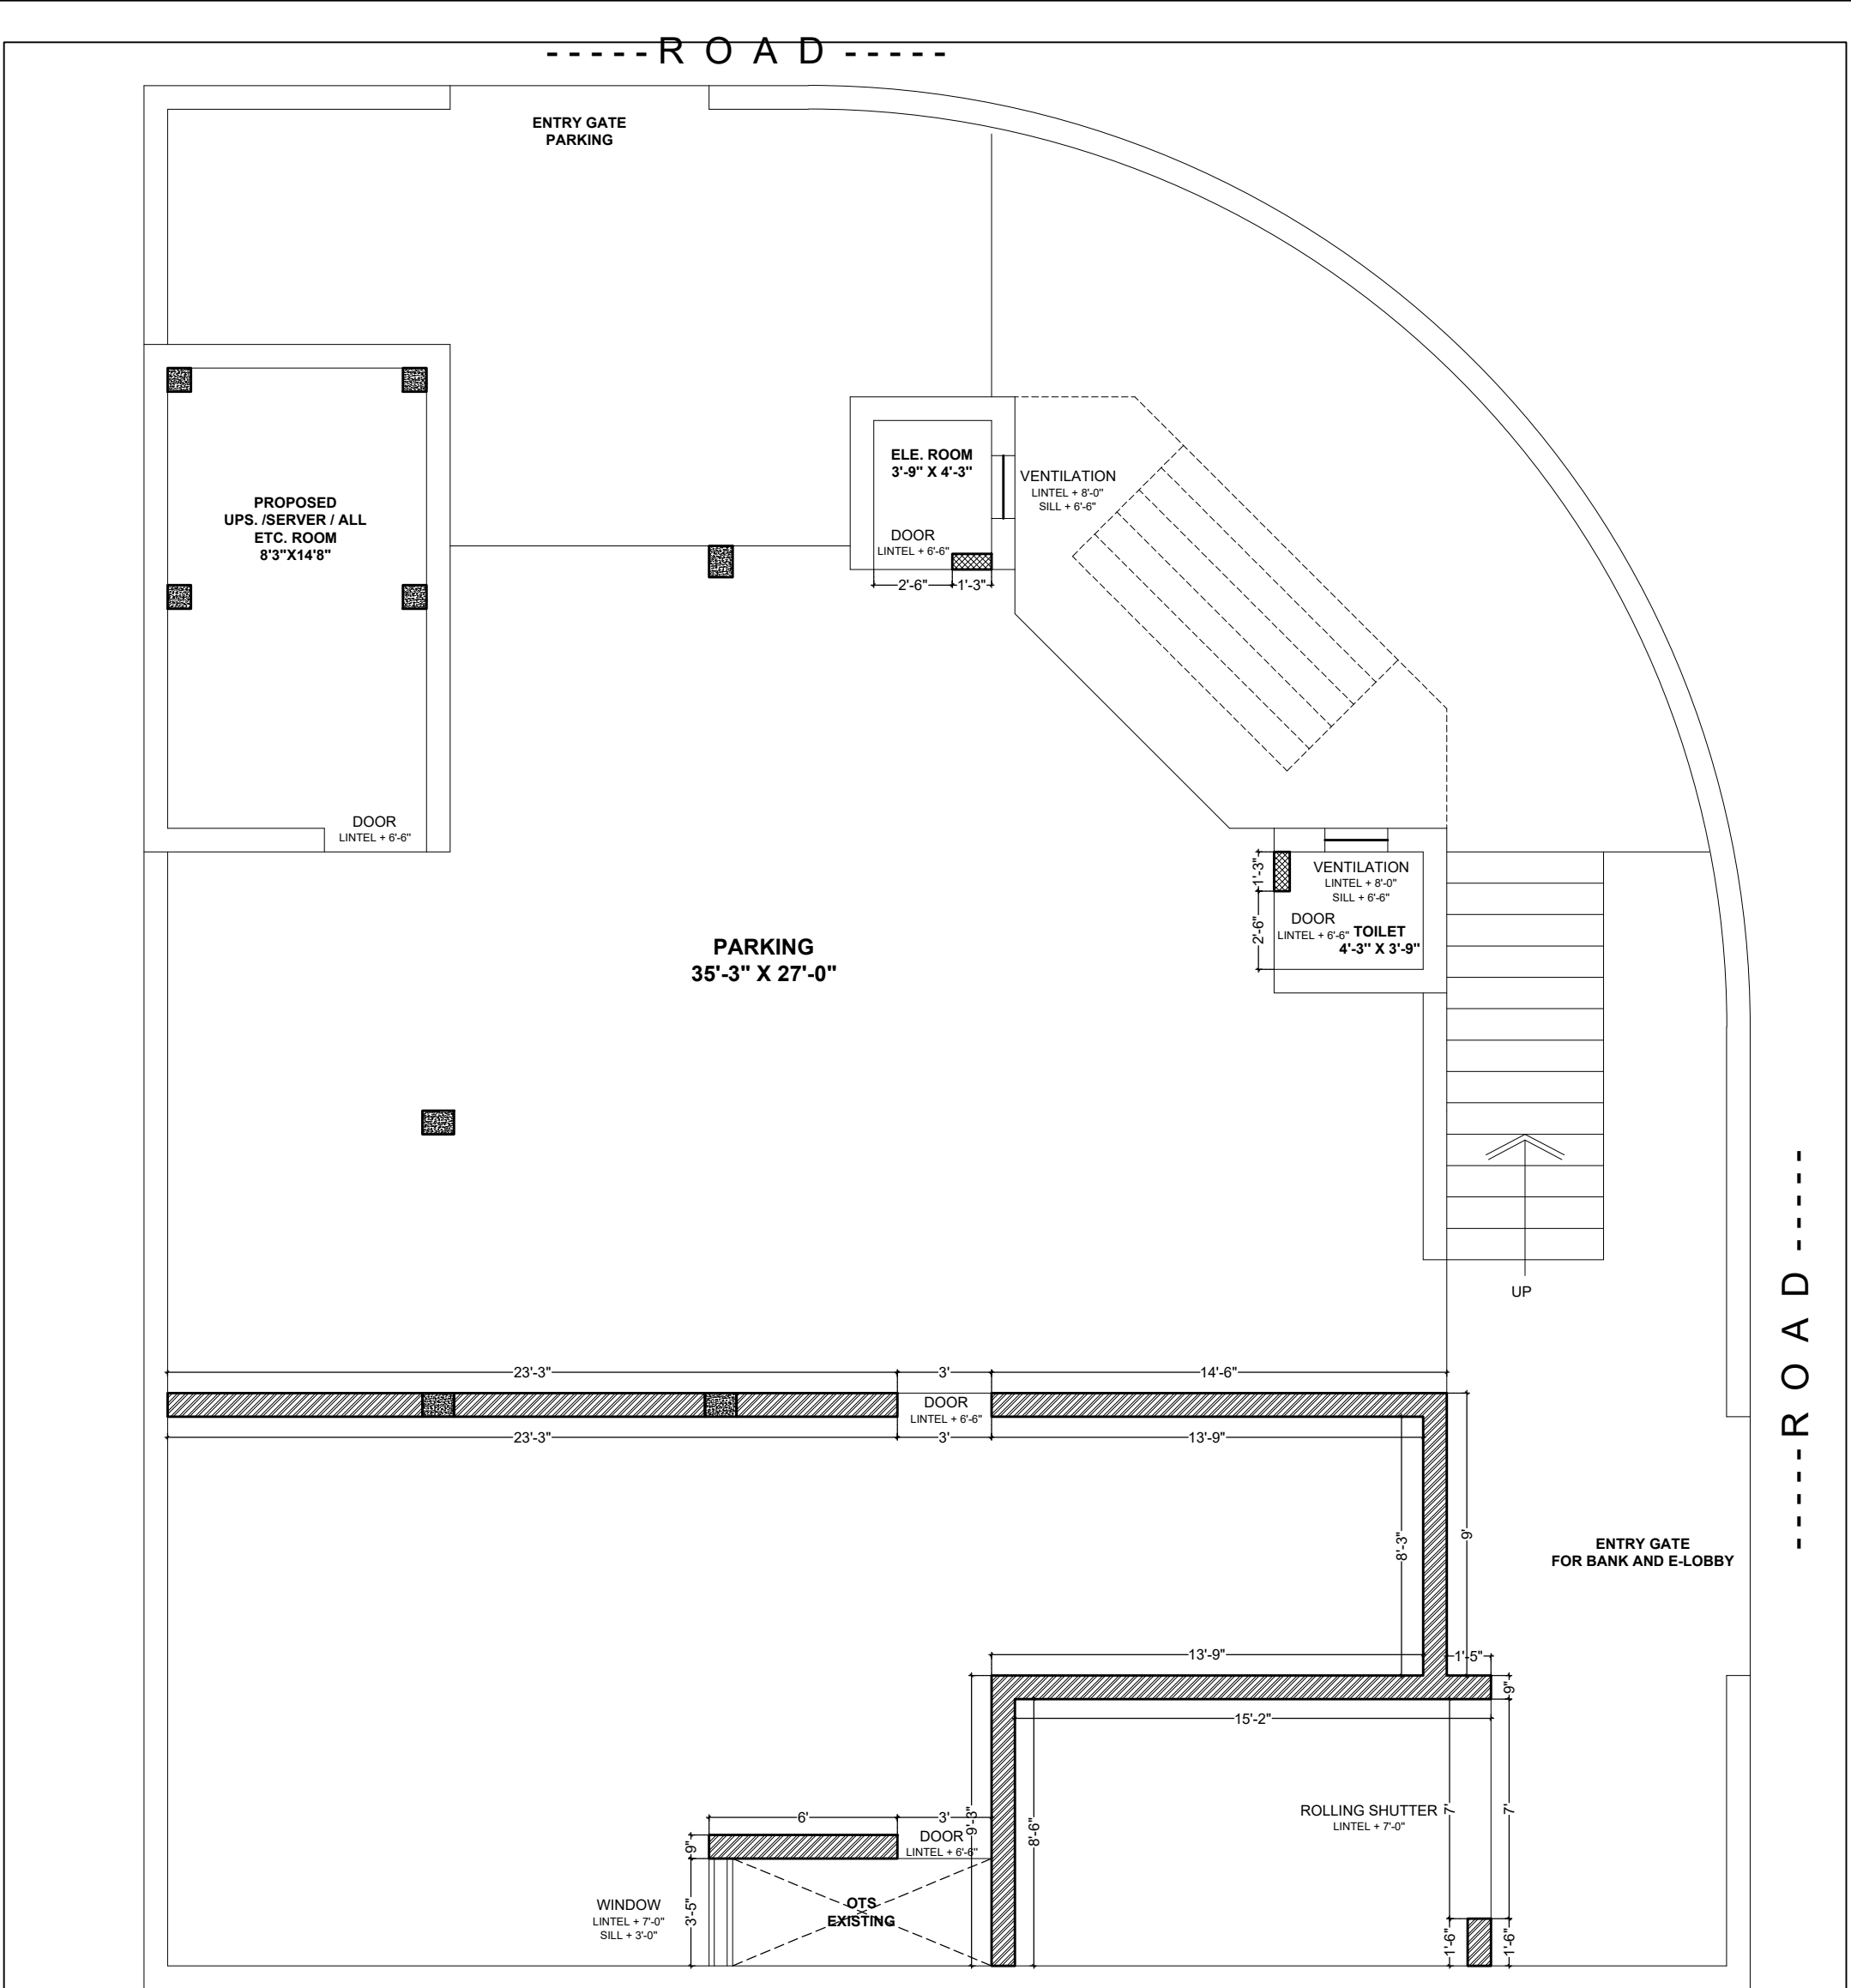

- 9" THICK BRICK WALL
- 6" THICK BRICK WALL

9" THICK NEW BRICK WALL (NBW1)

NOTE :- CHECK DIMENSION AT SITE BEFORE EXECUTION

PROPOSED GROUND FLOOR PLAN
at EXISTING BUILDING OF
RAJKOT NAGRIK SAHKARI BANK
at DHORAJI ,


REVISED 02



V n B Designs
Architecture & Interior


Anil Vadgama
Architect
9824167971

210, naxtra II commercial complex, opp. k.k.v hall, 150 feet wide ring road,
rajkot- 360 005. e-mail : vnbdesigns@rediffmail.com

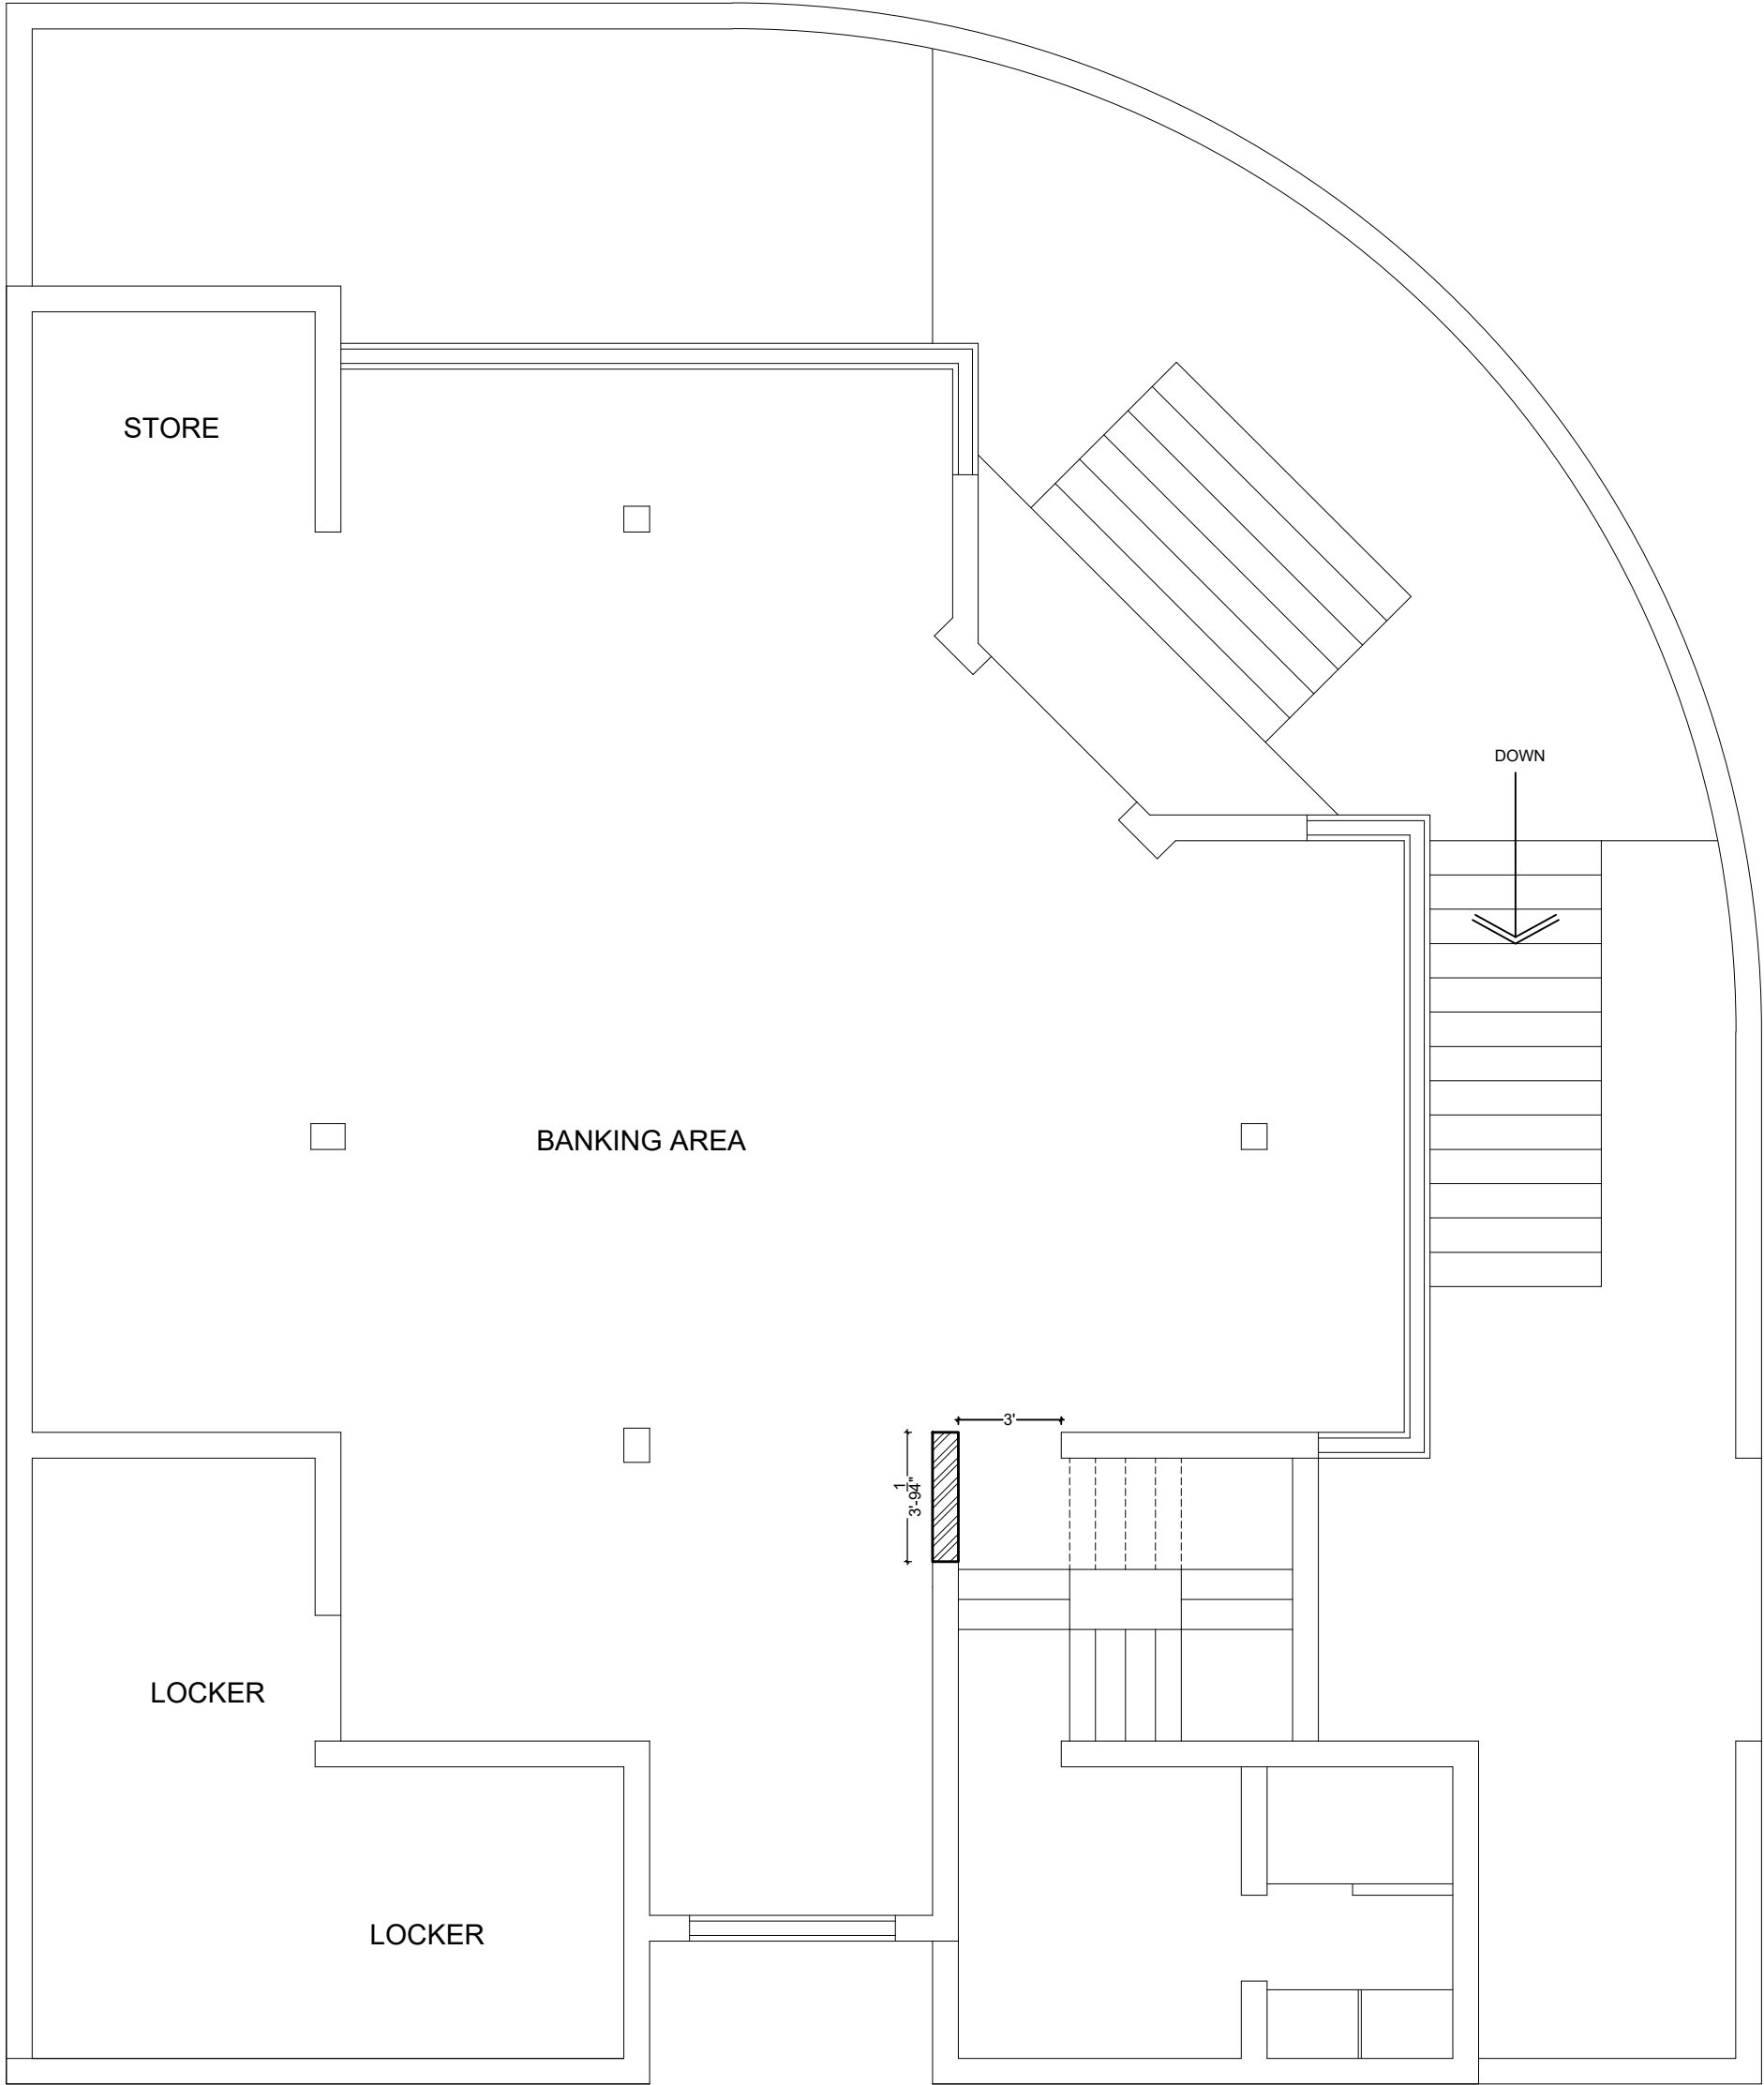


9" THICK NEW BRICK WALL (NBW2)

NOTE :- CHECK DIMENSION AT SITE BEFORE EXECUTION

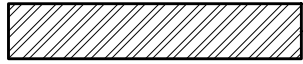


9" THICK BRICK WALL

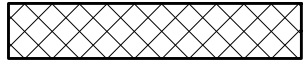

6" THICK BRICK WALL

PROPOSED FIRST FLOOR PLAN
at EXISTING BULDING OF
RAJKOT NAGRIK SAHKARI BANK
at DHORAJI ,



REVISED 02

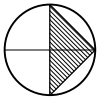


V n B Designs
Architecture & Interior

Anil Vadgama
Architect
9824167971

210, naxtra II commercial complex, opp. k.k.v hall, 150 feet wide ring road,
rajkot- 360 005. e-mail : vnbdesigns@rediffmail.com

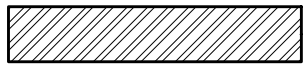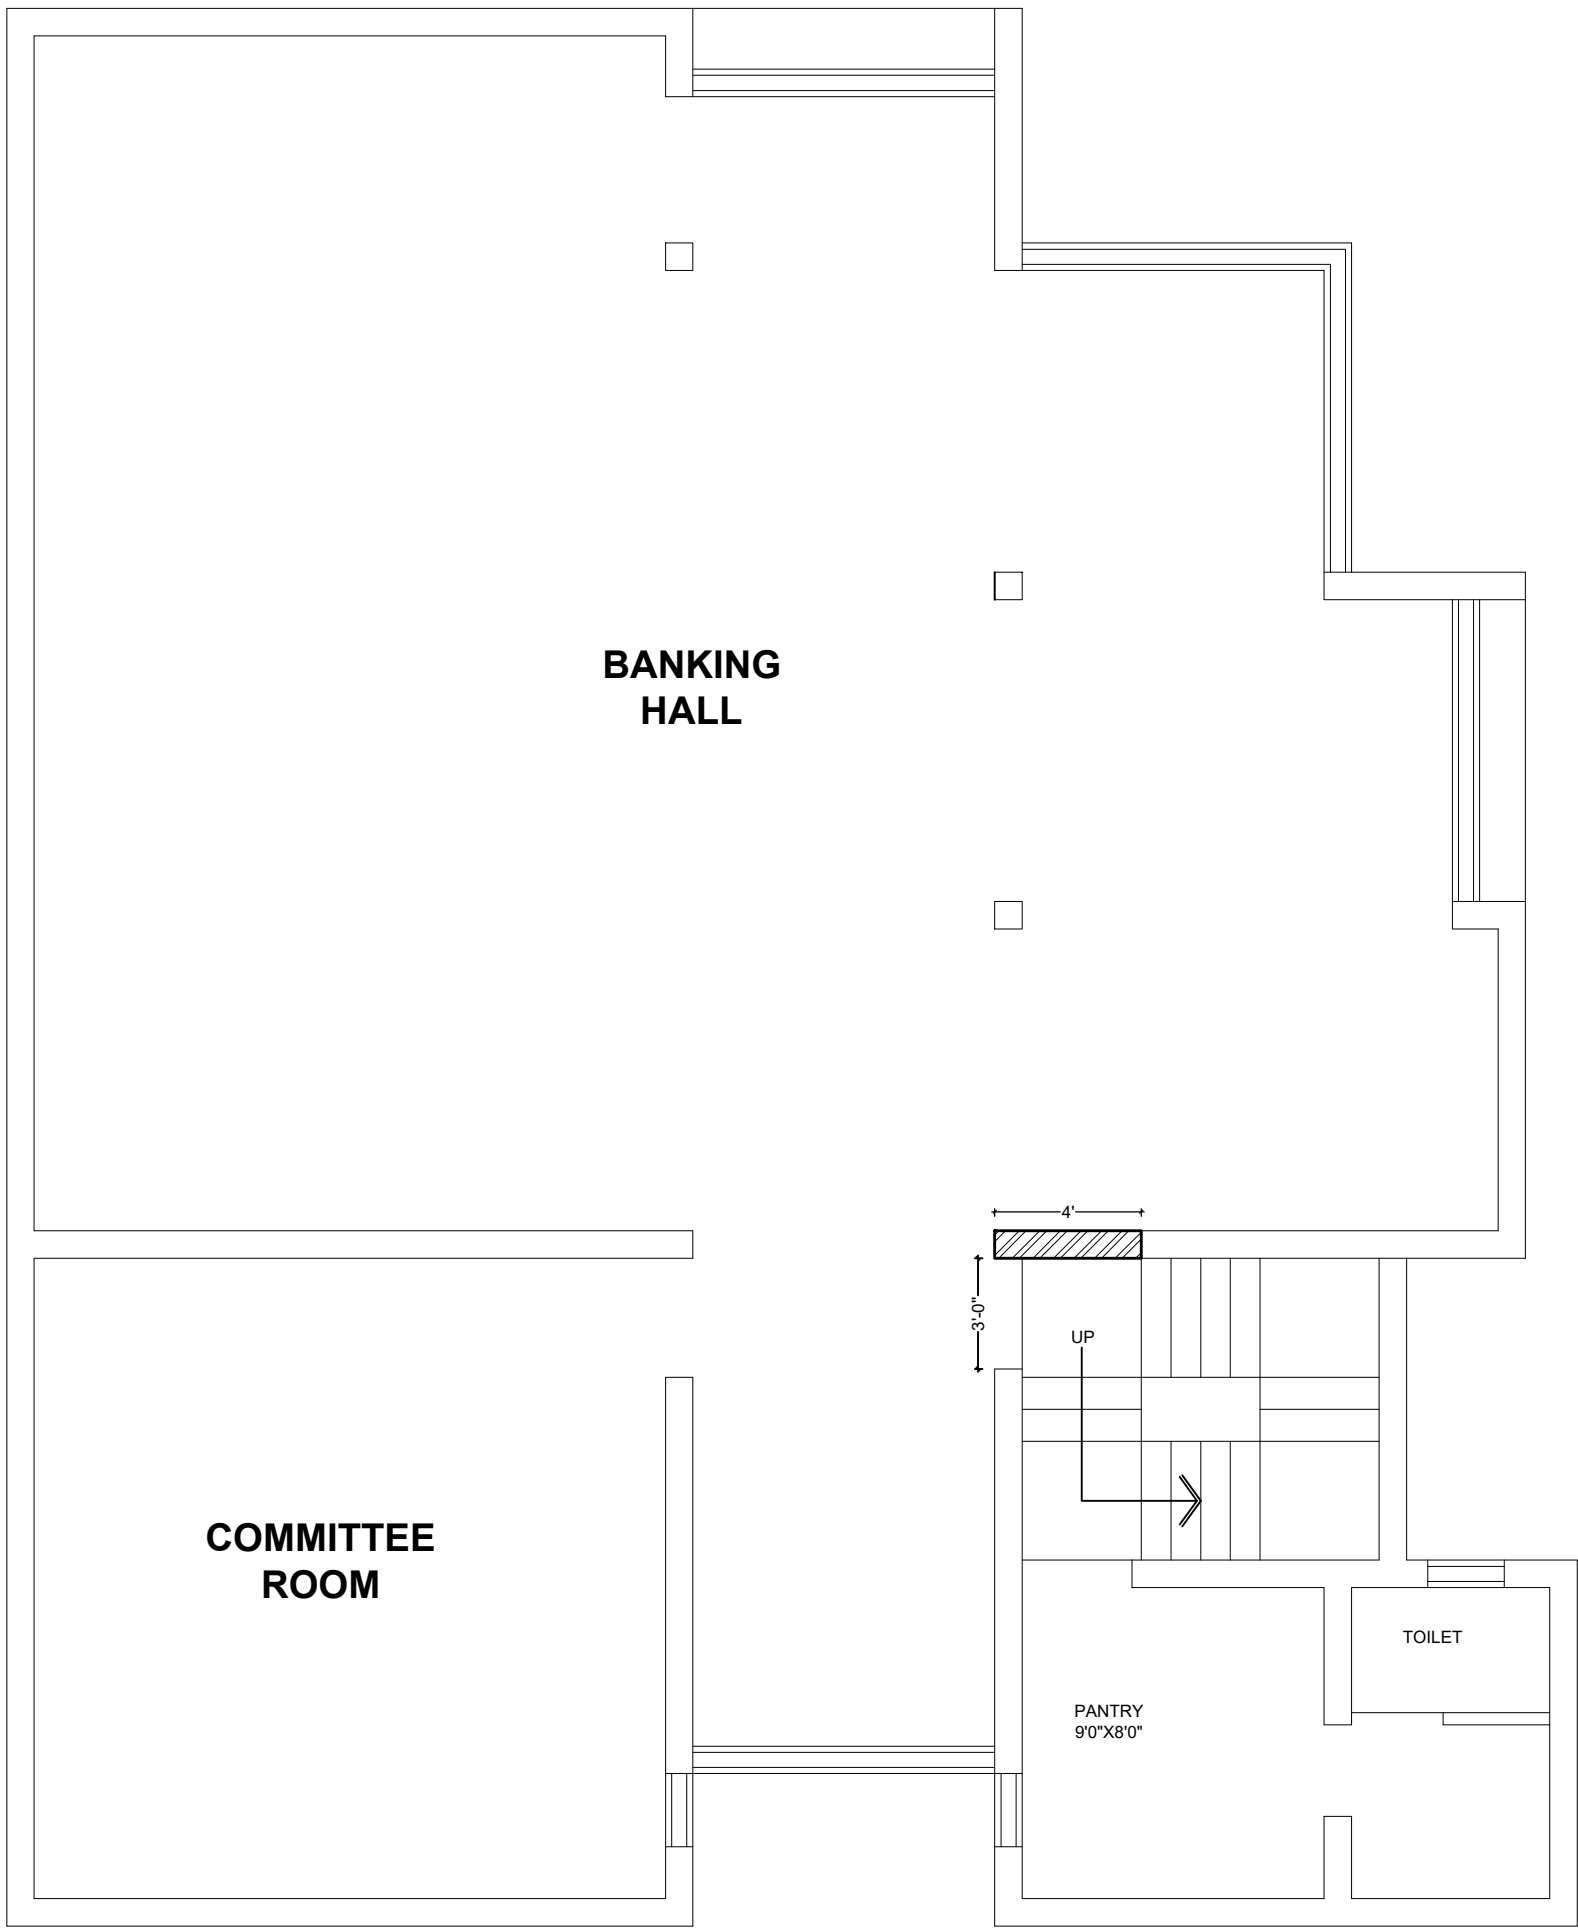

9" THICK BRICK WALL

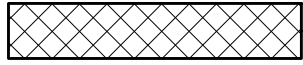

6" THICK BRICK WALL


9" THICK NEW BRICK WALL (NBW3)
NOTE :- CHECK DIMENSION AT SITE BEFORE EXECUTION

PROPOSED SECOND FLOOR PLAN
at EXISTING BUILDING OF
RAJKOT NAGRIK SAHKARI BANK
at DHORAJI ,

REVISED 02



V n B Designs
Architecture & Interior
Anil Vadgama
Architect
9824167971
210, naxtra II commercial complex, opp. k.k.v hall, 150 feet wide ring road,
rajkot- 360 005, e-mail : vnbdesigns@rediffmail.com

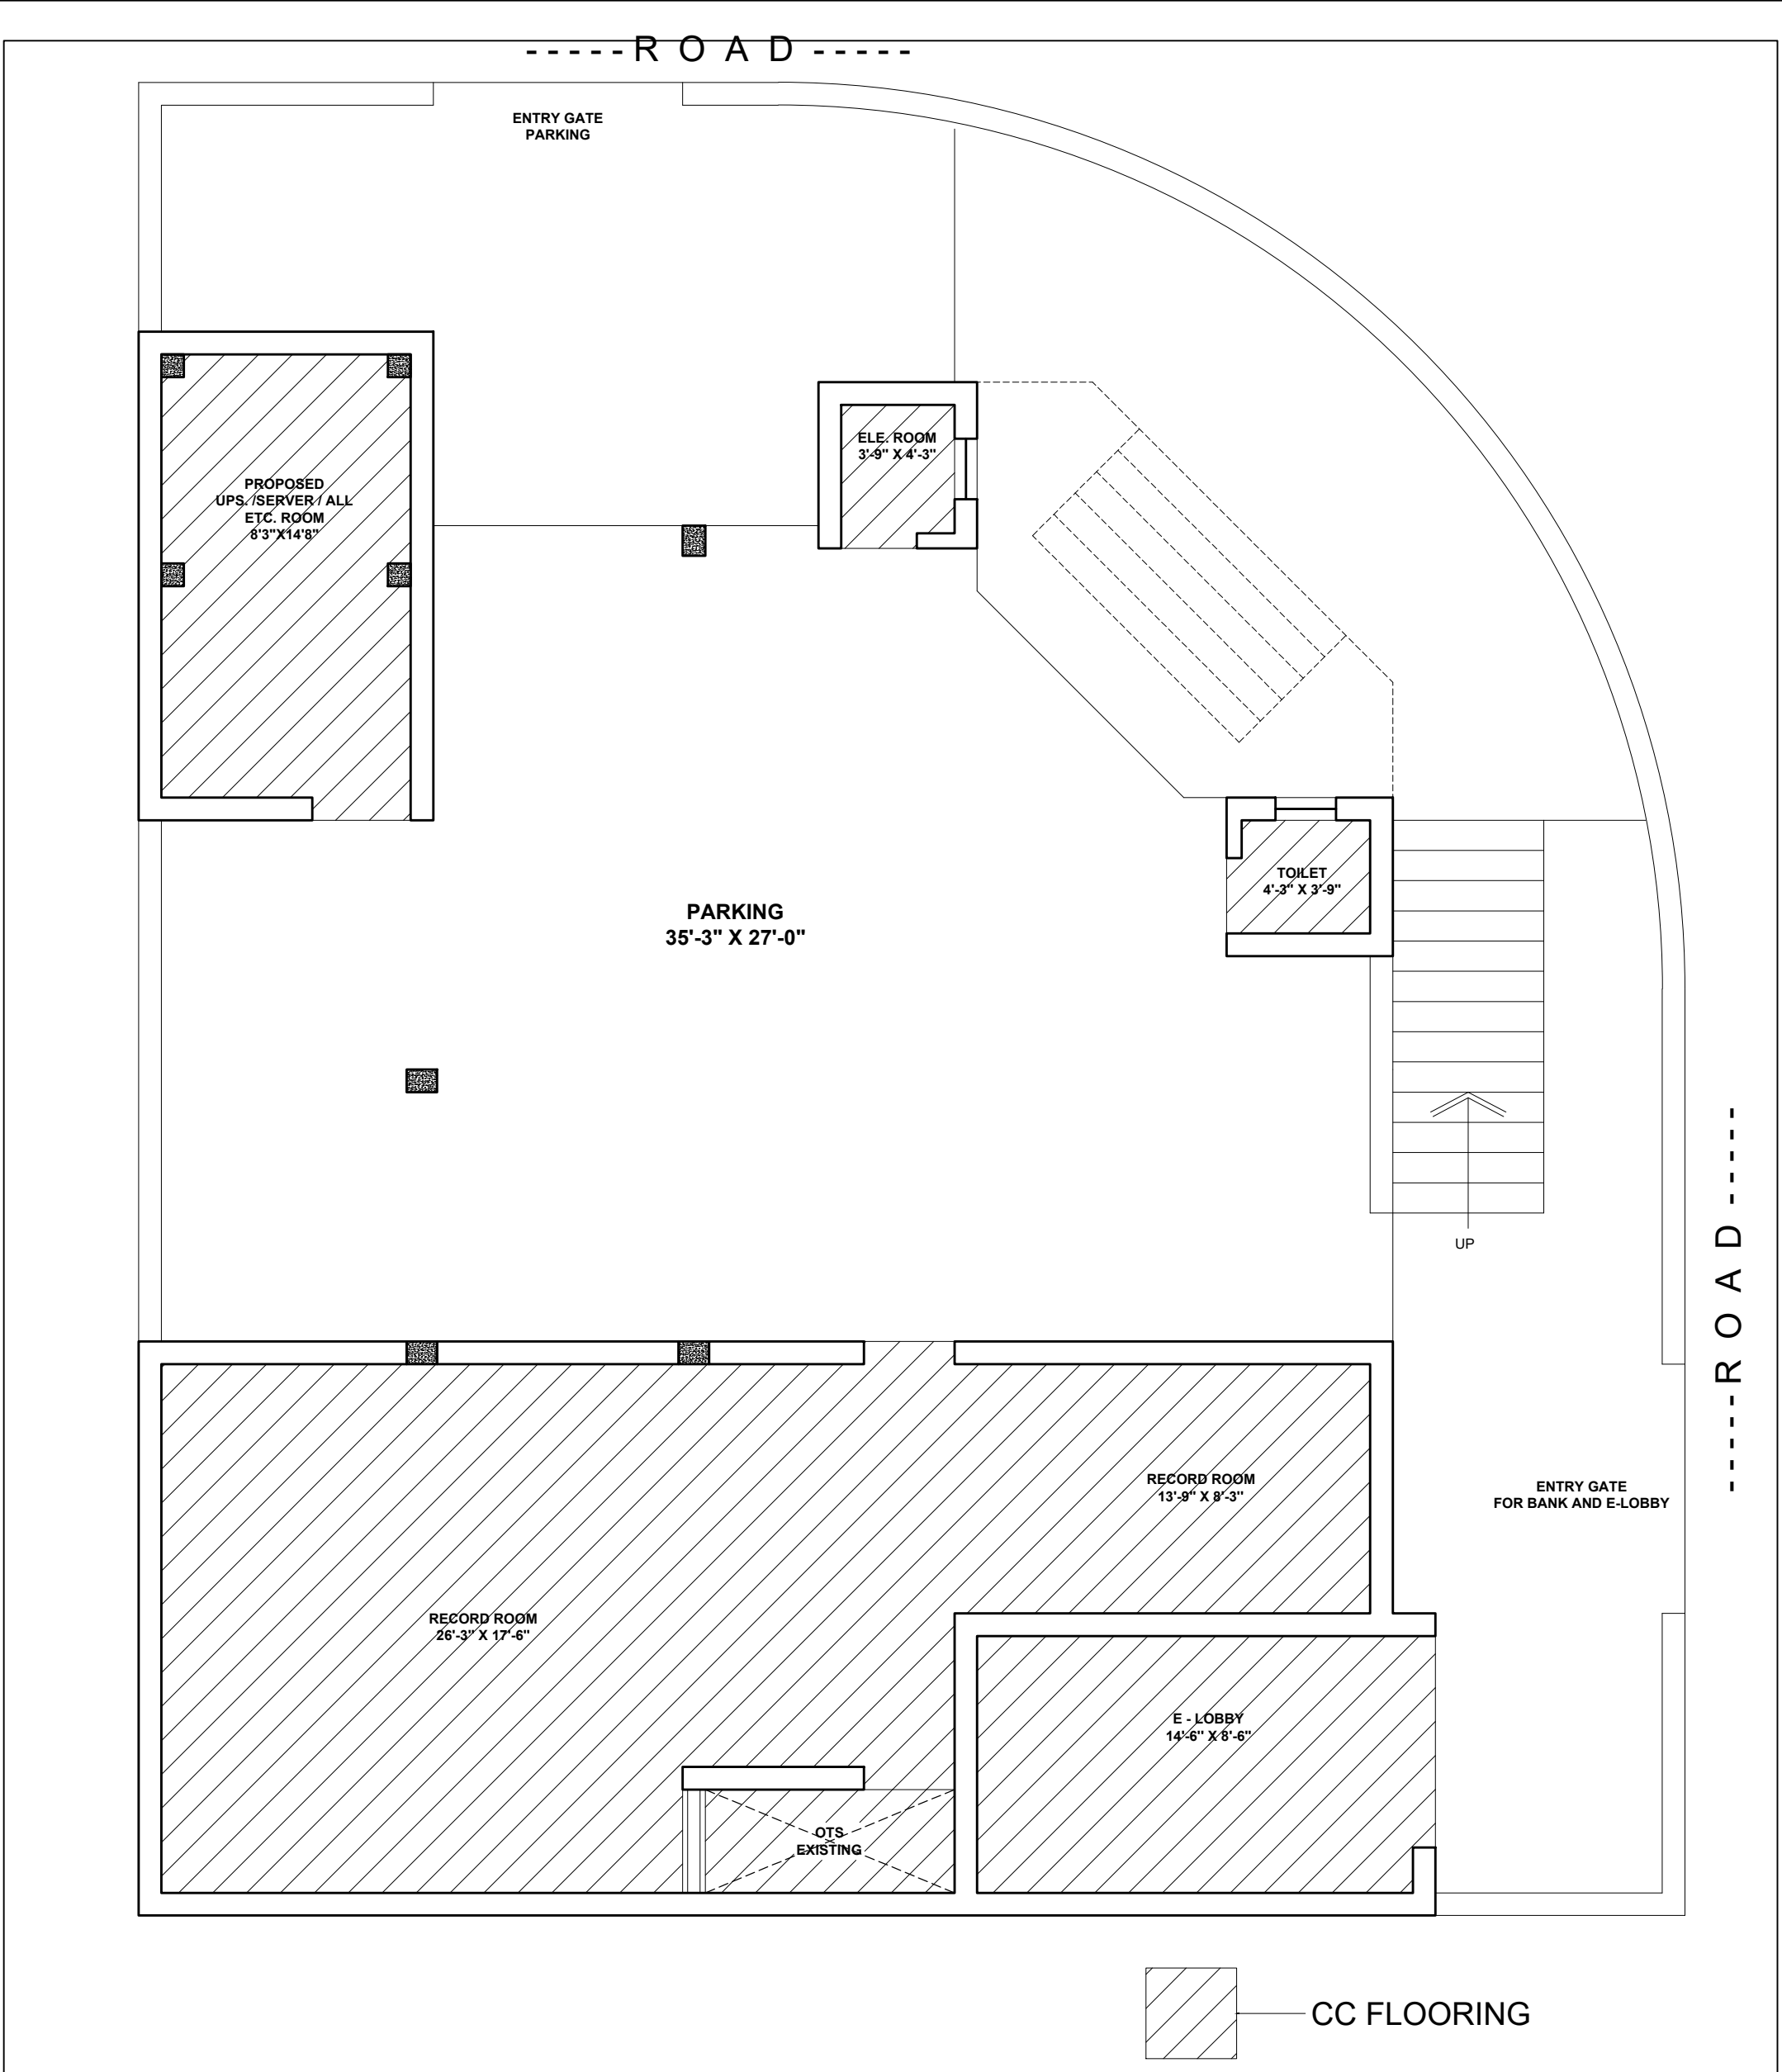

CC FLOORING (CCF1)

NOTE :- CHECK DIMENSION AT SITE BEFORE EXECUTION

PROPOSED GROUND FLOOR PLAN
at EXISTING BUILDING OF
RAJKOT NAGRIK SAHKARI BANK
at DHORAJI ,


REVISED 02



V n B Designs
Architecture & Interior

Anil Vadgama
Architect
9824167971

210, naxtra II commercial complex, opp. k.k.v hall, 150 feet wide ring road,
rajkot- 360 005. e-mail : vnbdesigns@rediffmail.com

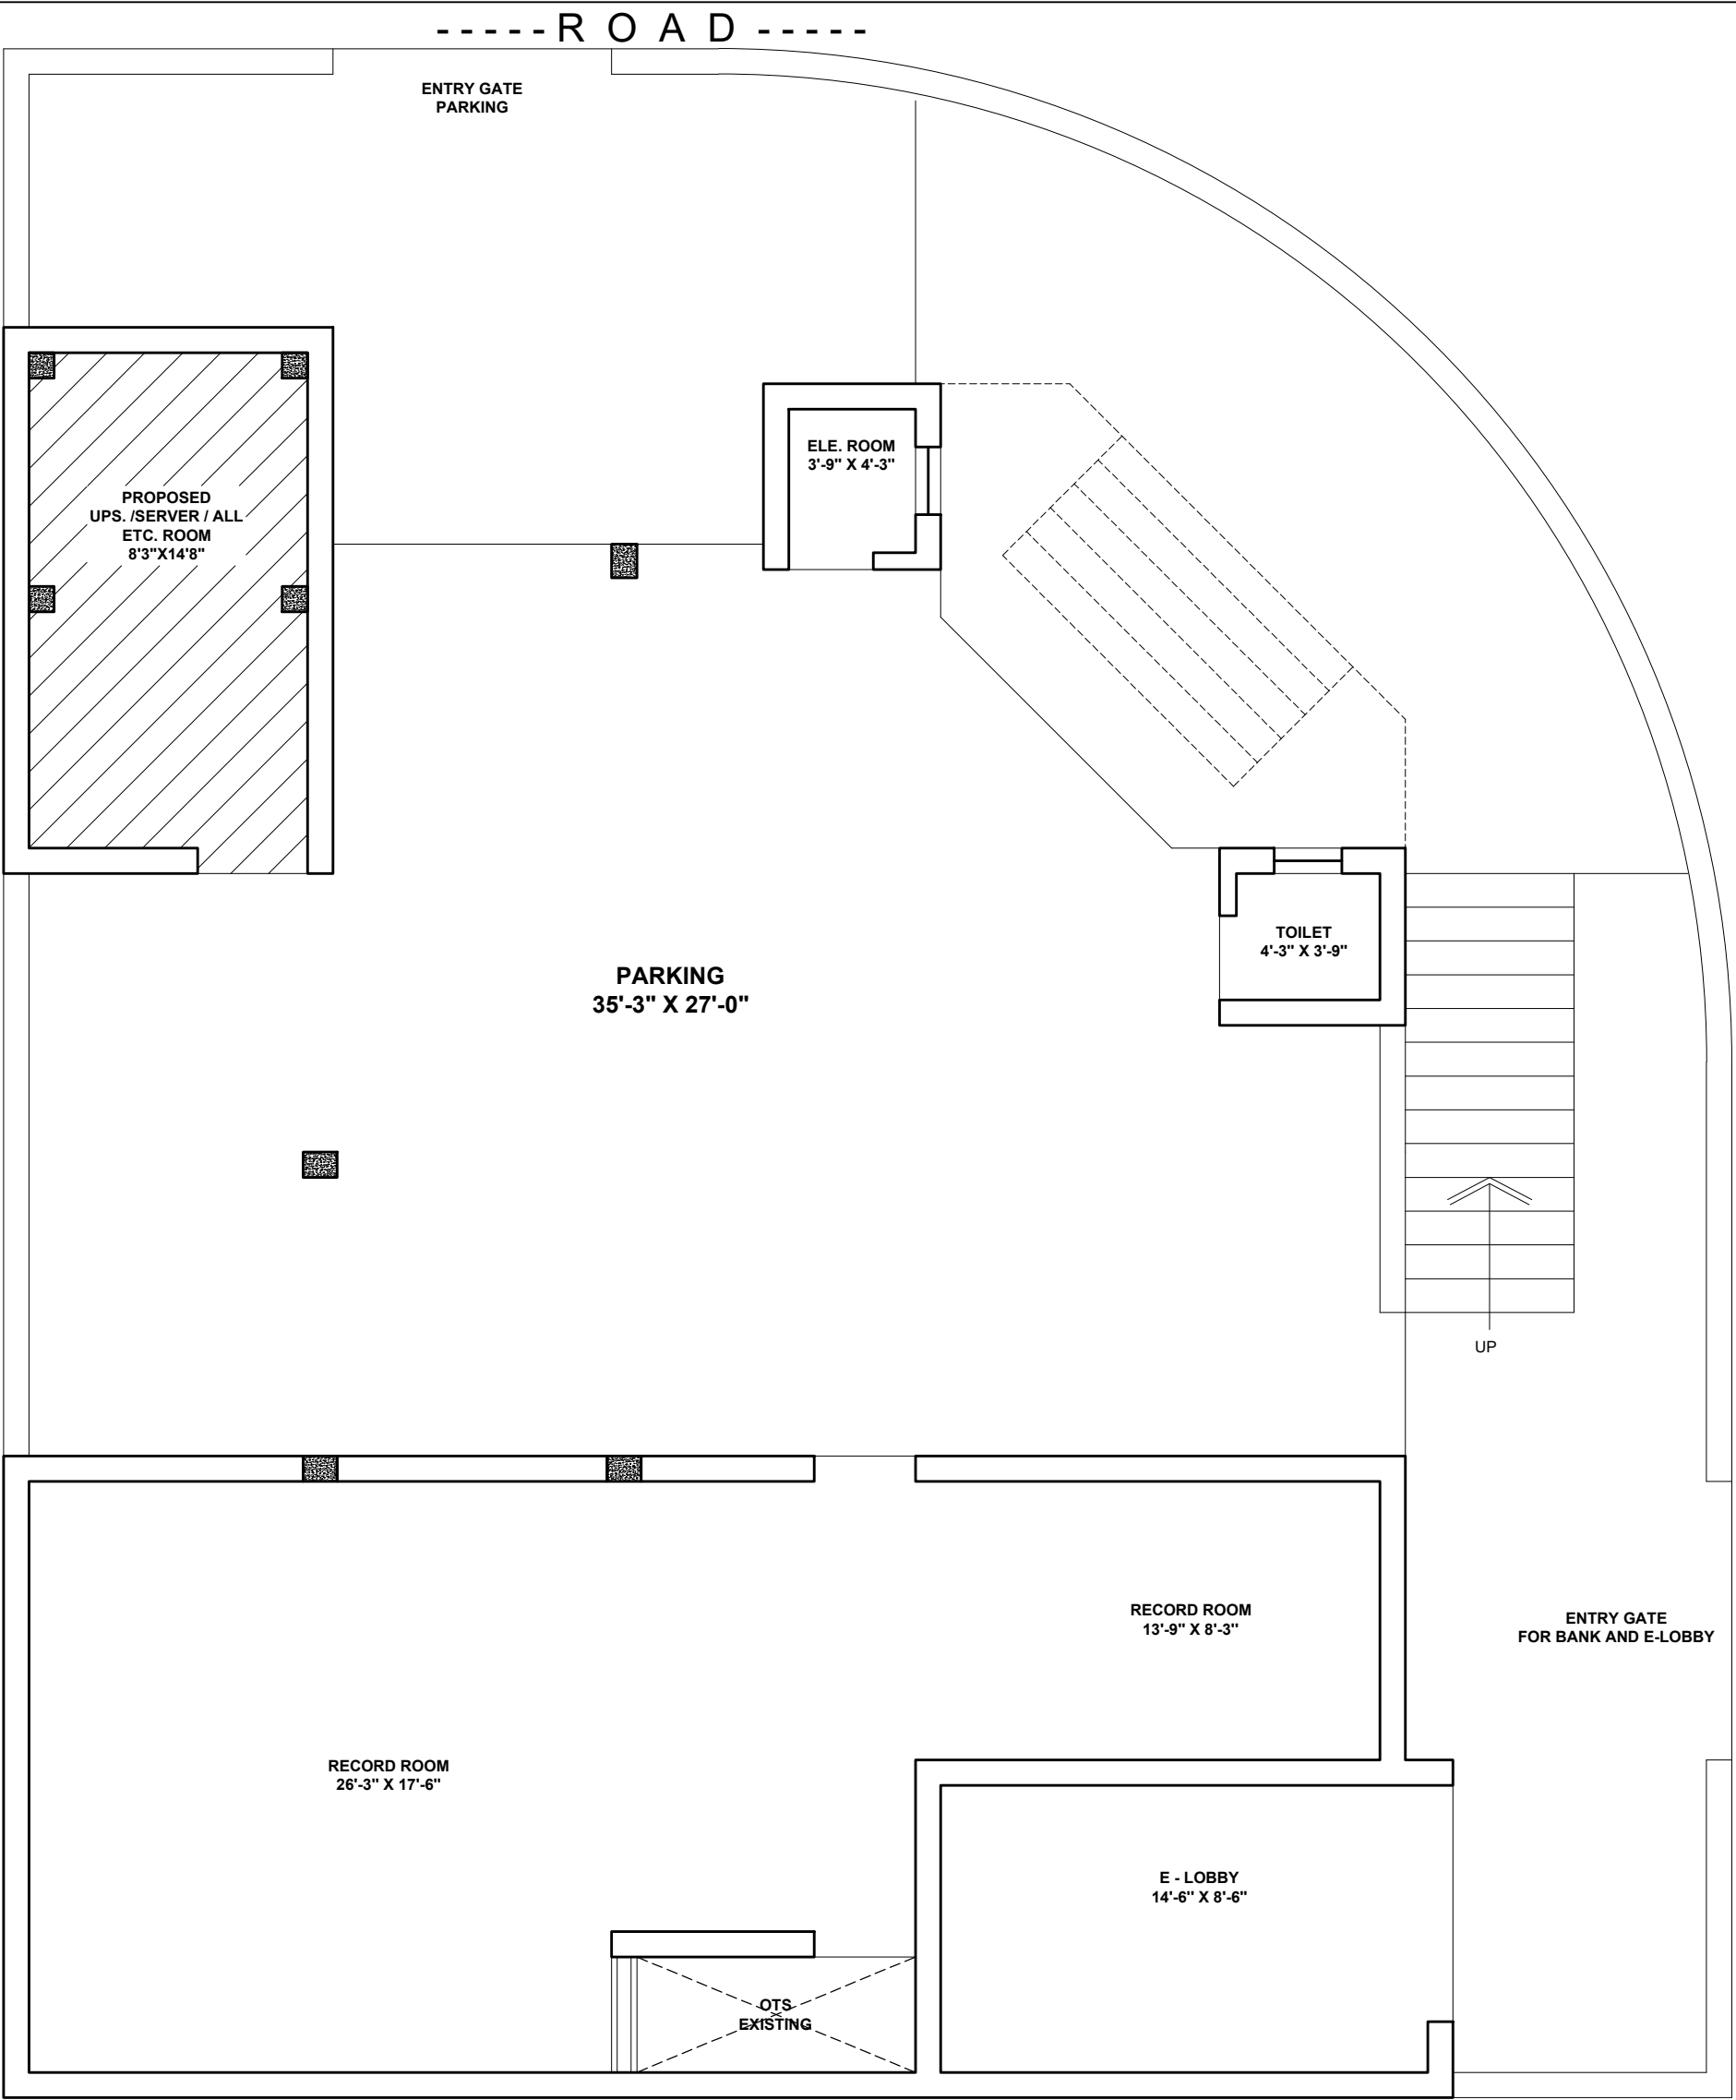

EARTH WORK (EW1)

NOTE :- CHECK DIMENSION AT SITE BEFORE EXECUTION

-  HARD MURRUM
-  SOFT ROCK
-  HARD ROCK

PROPOSED GROUND FLOOR PLAN
at EXISTING BUILDING OF
RAJKOT NAGRIK SAHKARI BANK
at DHORAJI ,

REVISED 02




V n B Designs
Architecture & Interior

Anil Vadgama
Architect
9824167971

210, naxtra II commercial complex, opp. k.k.v hall, 150 feet wide ring road,
rajkot- 360 005. e-mail : vnbdesigns@rediffmail.com

-----R O A D -----

ENTRY GATE
PARKING

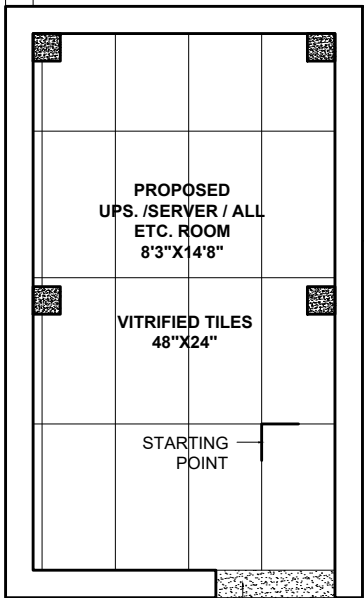


PROPOSED
UPS. /SERVER / ALL
ETC. ROOM
8'3"X14'8"

VITRIFIED TILES
48"X24"

STARTING
POINT

GRANITE
UMARA

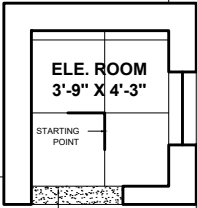


ELE. ROOM
3'9" X 4'3"

STARTING
POINT

GRANITE
UMARA

PARKING
35'-3" X 27'-0"

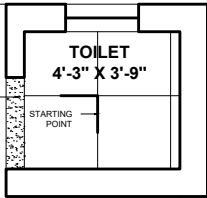

TOILET
4'3" X 3'9"


STARTING
POINT

GRANITE
UMARA

UP

ENTRY GATE
FOR BANK AND E-LOBBY

-----R O A D -----

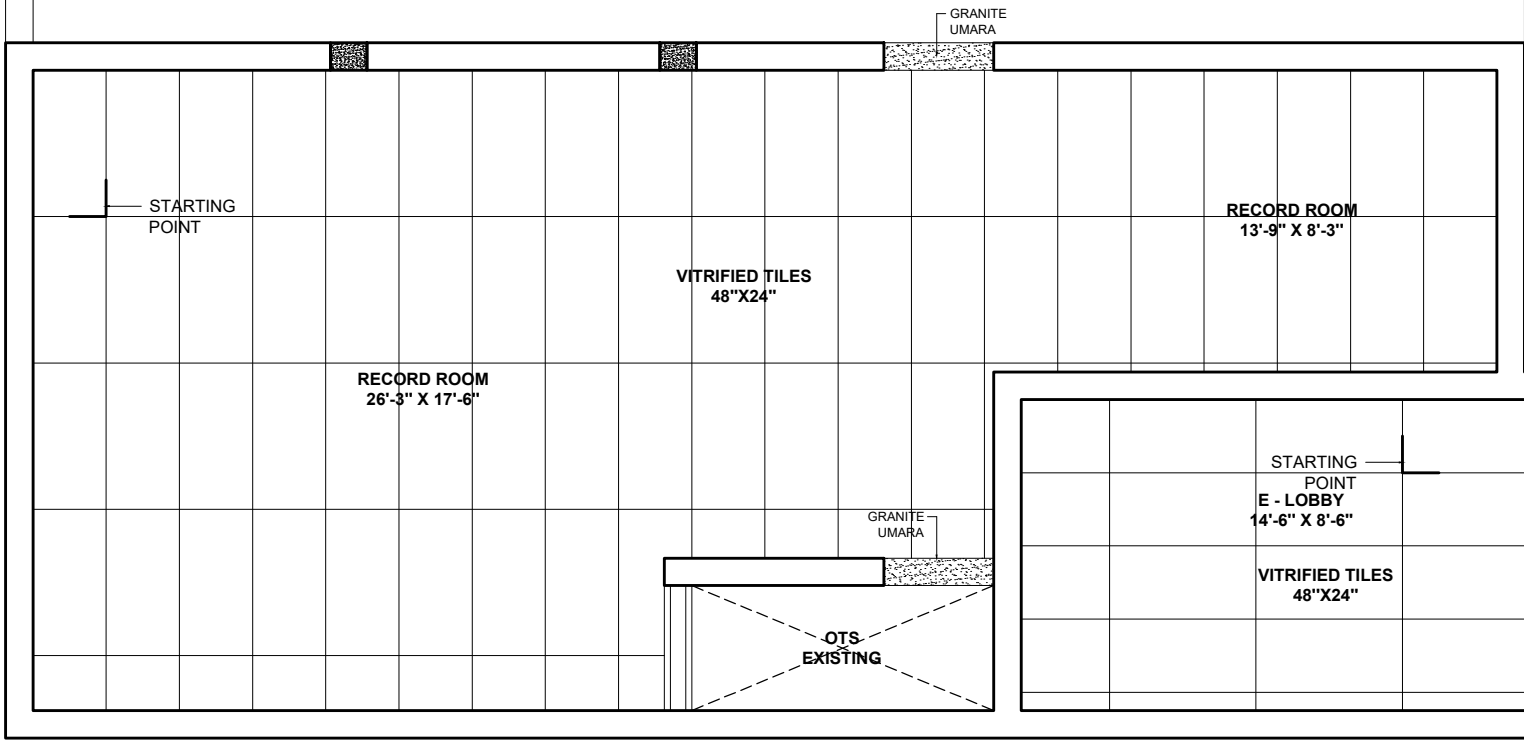

STARTING
POINT

VITRIFIED TILES
48"X24"

RECORD ROOM
26'-3" X 17'-6"

RECORD ROOM
13'-9" X 8'-3"

GRANITE
UMARA


OTS
EXISTING

STARTING
POINT

E - LOBBY
14'-6" X 8'-6"

VITRIFIED TILES
48"X24"

GRANITE
UMARA

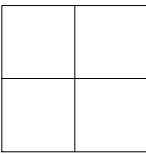

48"X24" VITRIFIED TILES

VITRIFIED TILE FLOORING LAYOUT (VTFG)

NOTE :- CHECK DIMENSION AT SITE BEFORE EXECUTION

PROPOSED GROUND FLOOR PLAN
at EXISTING BUILDING OF
RAJKOT NAGRIK SAHKARI BANK
at DHORAJI ,

REVISED 02




V n B Designs
Architecture & Interior


Anil Vadgama
Architect
9824167971

210, naxtra II commercial complex, opp. k.k.v hall, 150 feet wide ring road,
rajkot- 360 005. e-mail : vnbdesigns@rediffmail.com

-----R O A D -----

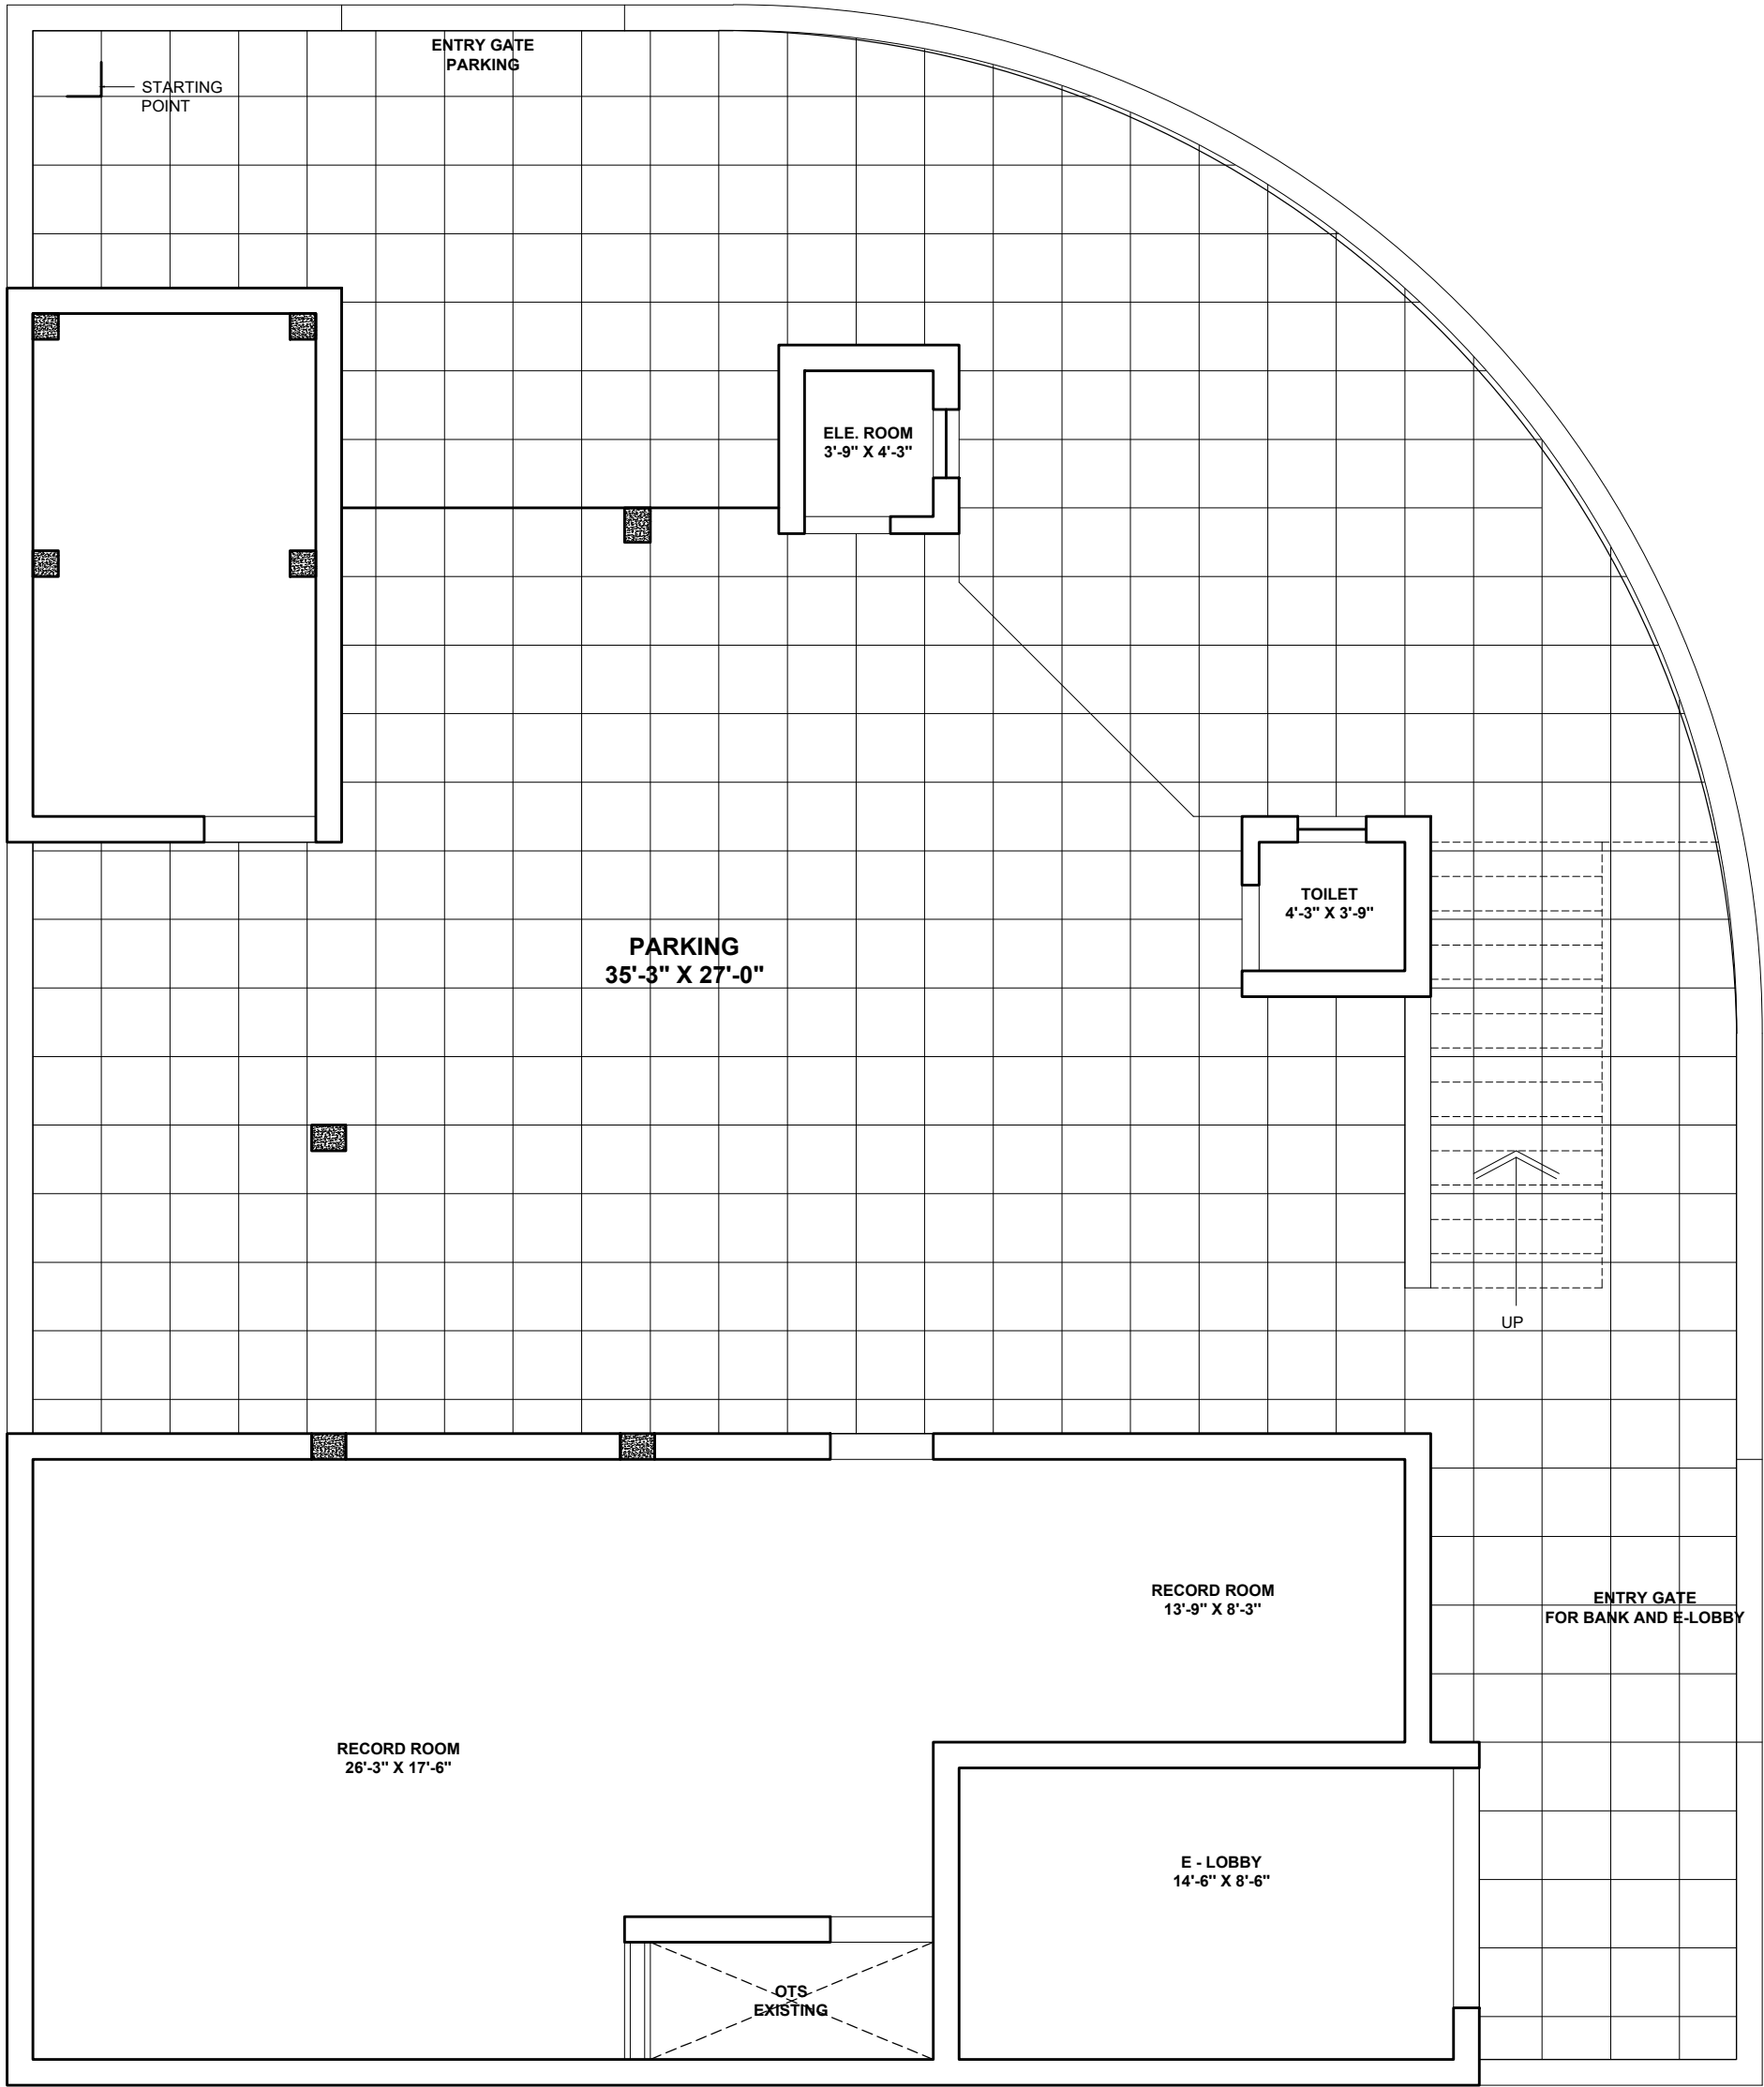

-----R O A D -----

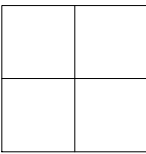

24"X24" KOTA STONE

KOTA STONE FLOORING LAYOUT (KSFG)

NOTE :- CHECK DIMENSION AT SITE BEFORE EXECUTION

PROPOSED GROUND FLOOR PLAN
at EXISTING BUILDING OF
RAJKOT NAGRIK SAHKARI BANK
at DHORAJI ,

REVISED 02




V n B Designs
Architecture & Interior

Anil Vadgama
Architect
9824167971

210, naxtra II commercial complex, opp. k.k.v hall, 150 feet wide ring road,
rajkot- 360 005. e-mail : vnbdesigns@rediffmail.com

-----R O A D -----

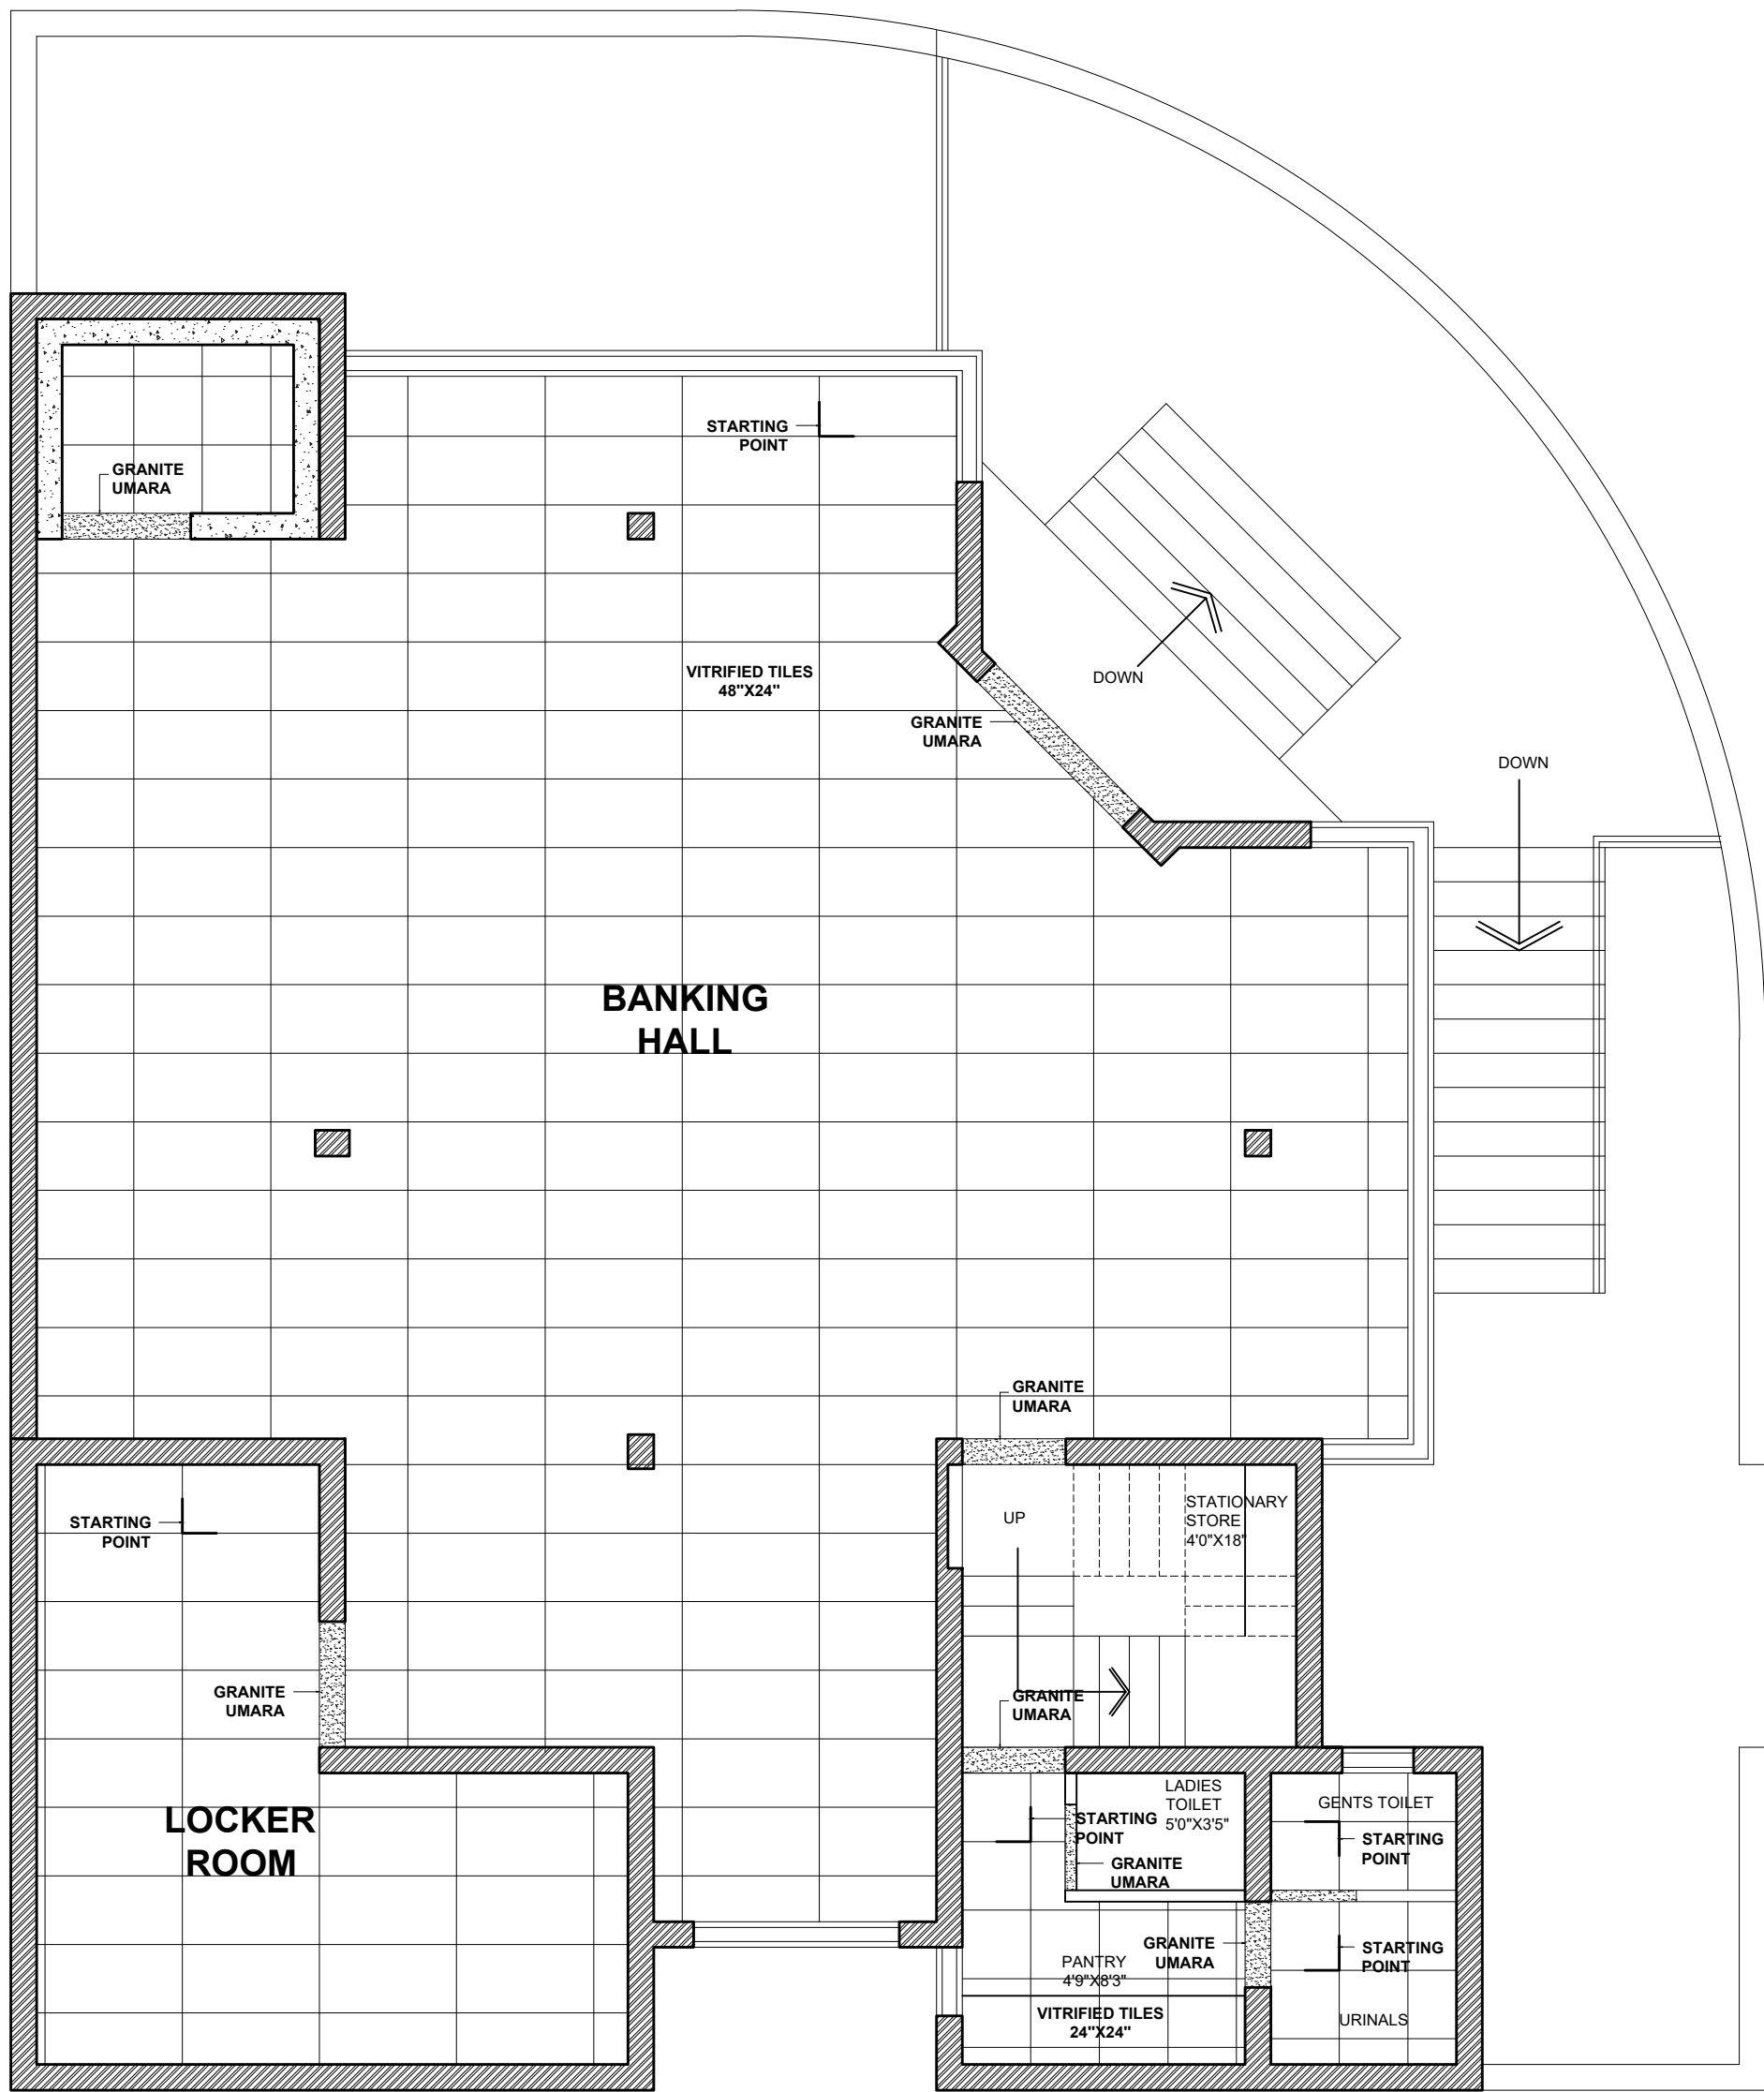

-----R O A D -----

VITRIFIED TILE FLOORING LAYOUT (VTFF)

NOTE :- CHECK DIMENSION AT SITE BEFORE EXECUTION

PROPOSED FIRST FLOOR PLAN
at EXISTING BUILDING OF
RAJKOT NAGRIK SAHKARI BANK
at DHORAJI ,


REVISED 02



V n B Designs
Architecture & Interior

Anil Vadgama
Architect
9824167971

210, naxtra II commercial complex, opp. k.k.v hall, 150 feet wide ring road,
rajkot- 360 005.
e-mail : vnbdesigns@rediffmail.com

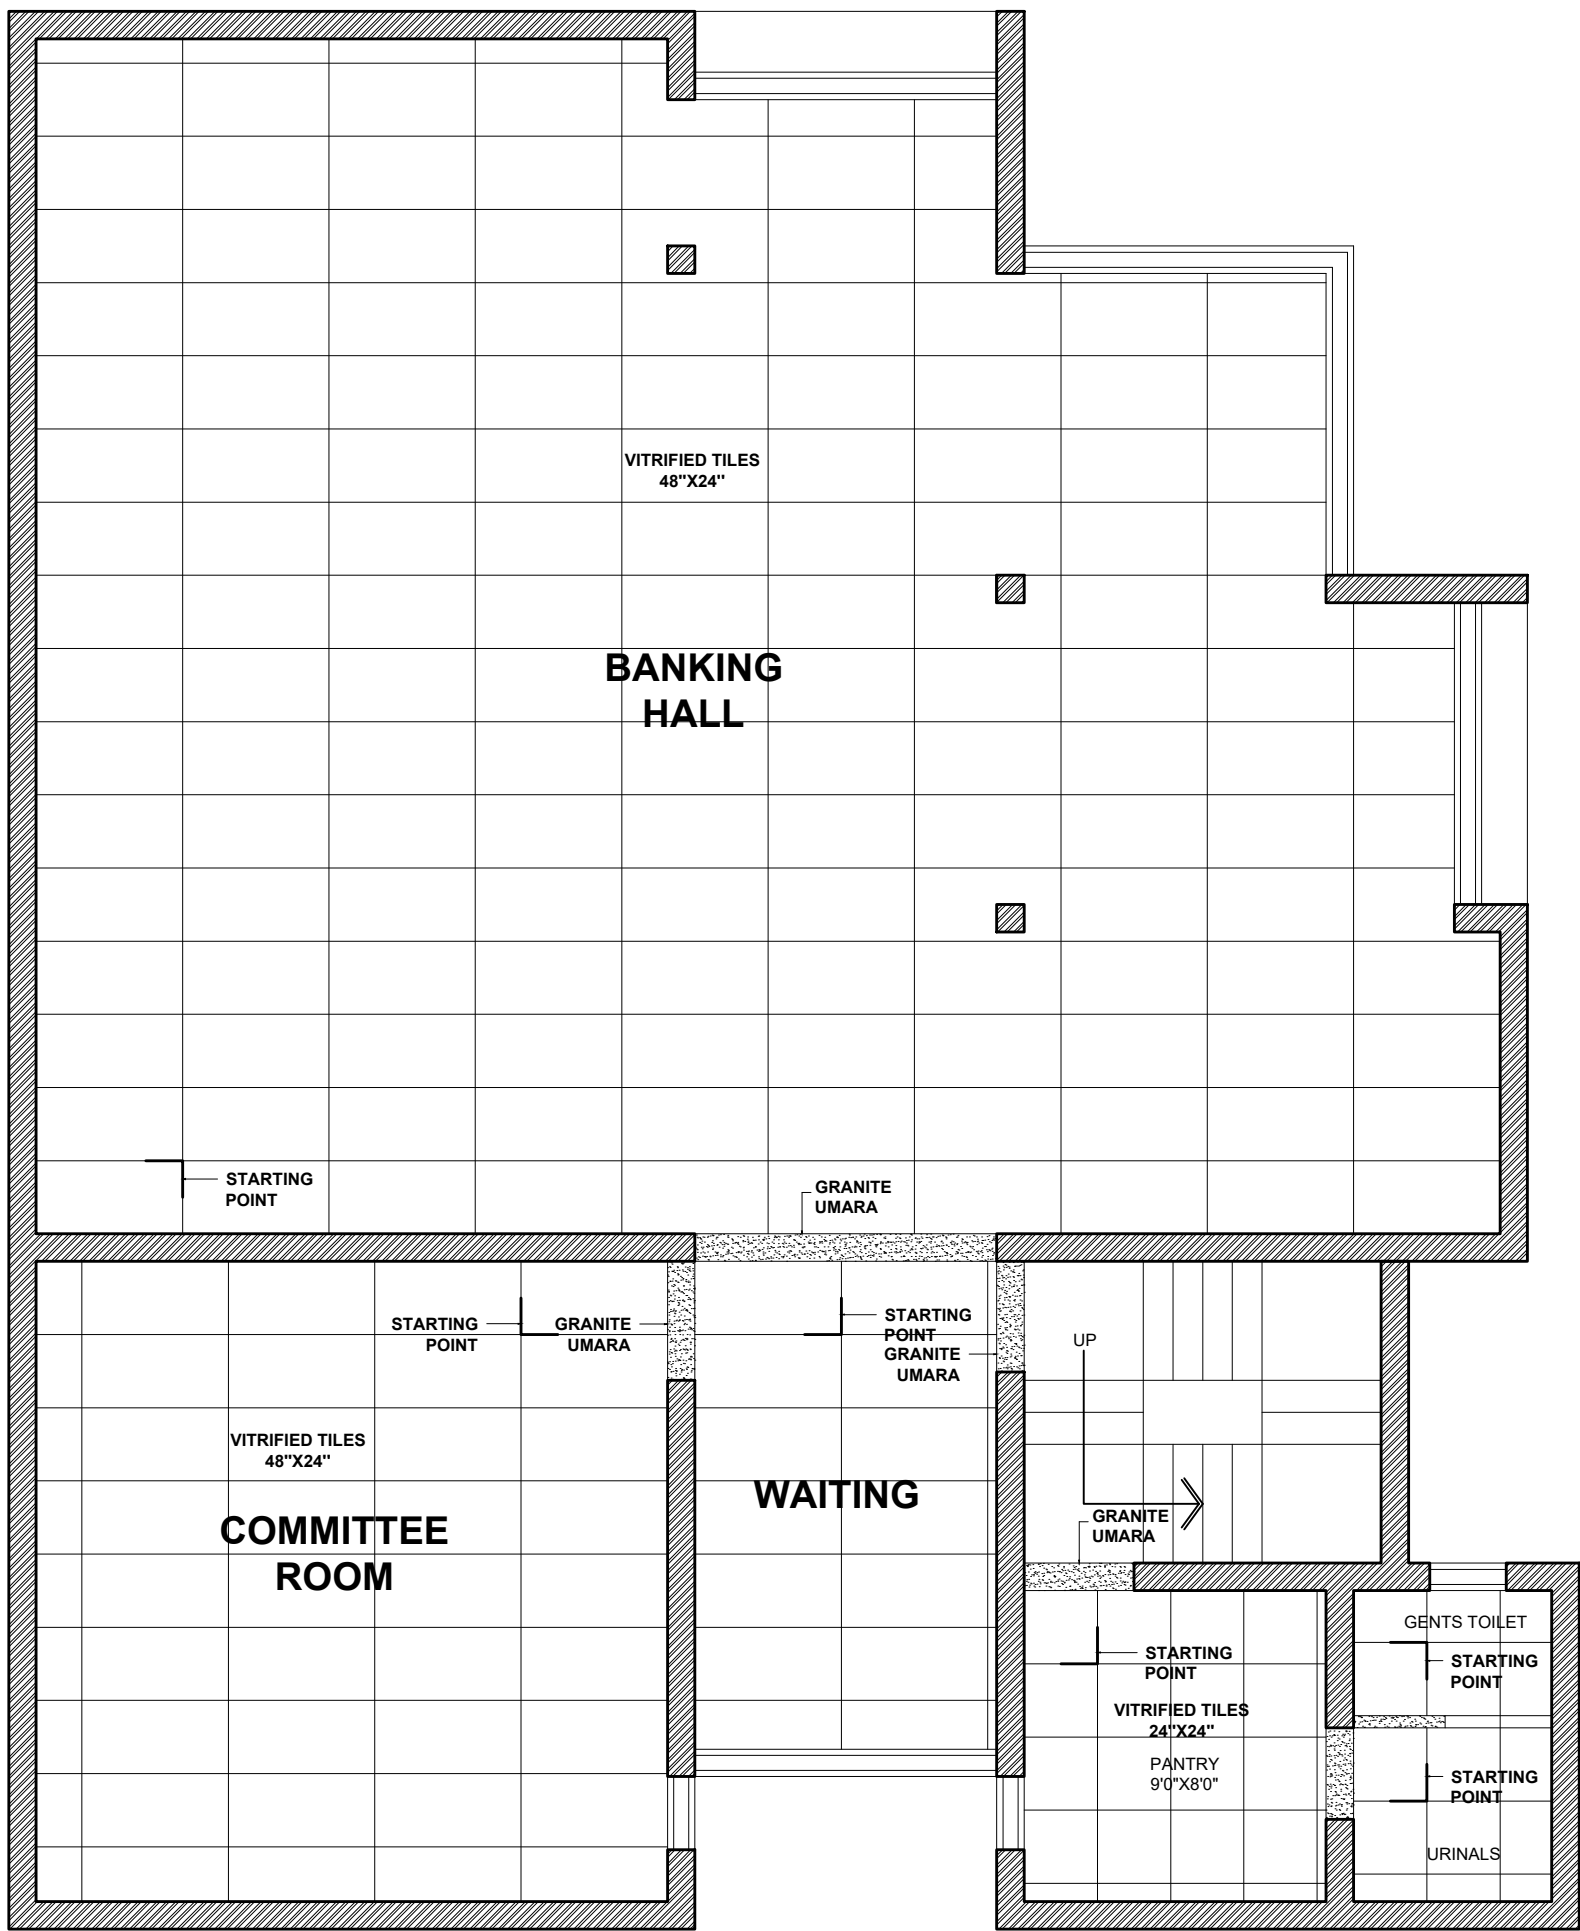

VITRIFIED TILE FLOORING LAYOUT (VTFS)

NOTE :- CHECK DIMENSION AT SITE BEFORE EXECUTION

PROPOSED SECOND FLOOR PLAN
at EXISTING BUILDING OF
RAJKOT NAGRIK SAHKARI BANK
at DHORAJI ,


REVISED 02



V n B Designs
Architecture & Interior

Anil Vadgama
Architect
9824167971

210, naxtra II commercial complex, opp. k.k.v hall, 150 feet wide ring road,
rajkot- 360 005. e-mail : vnbdesigns@rediffmail.com

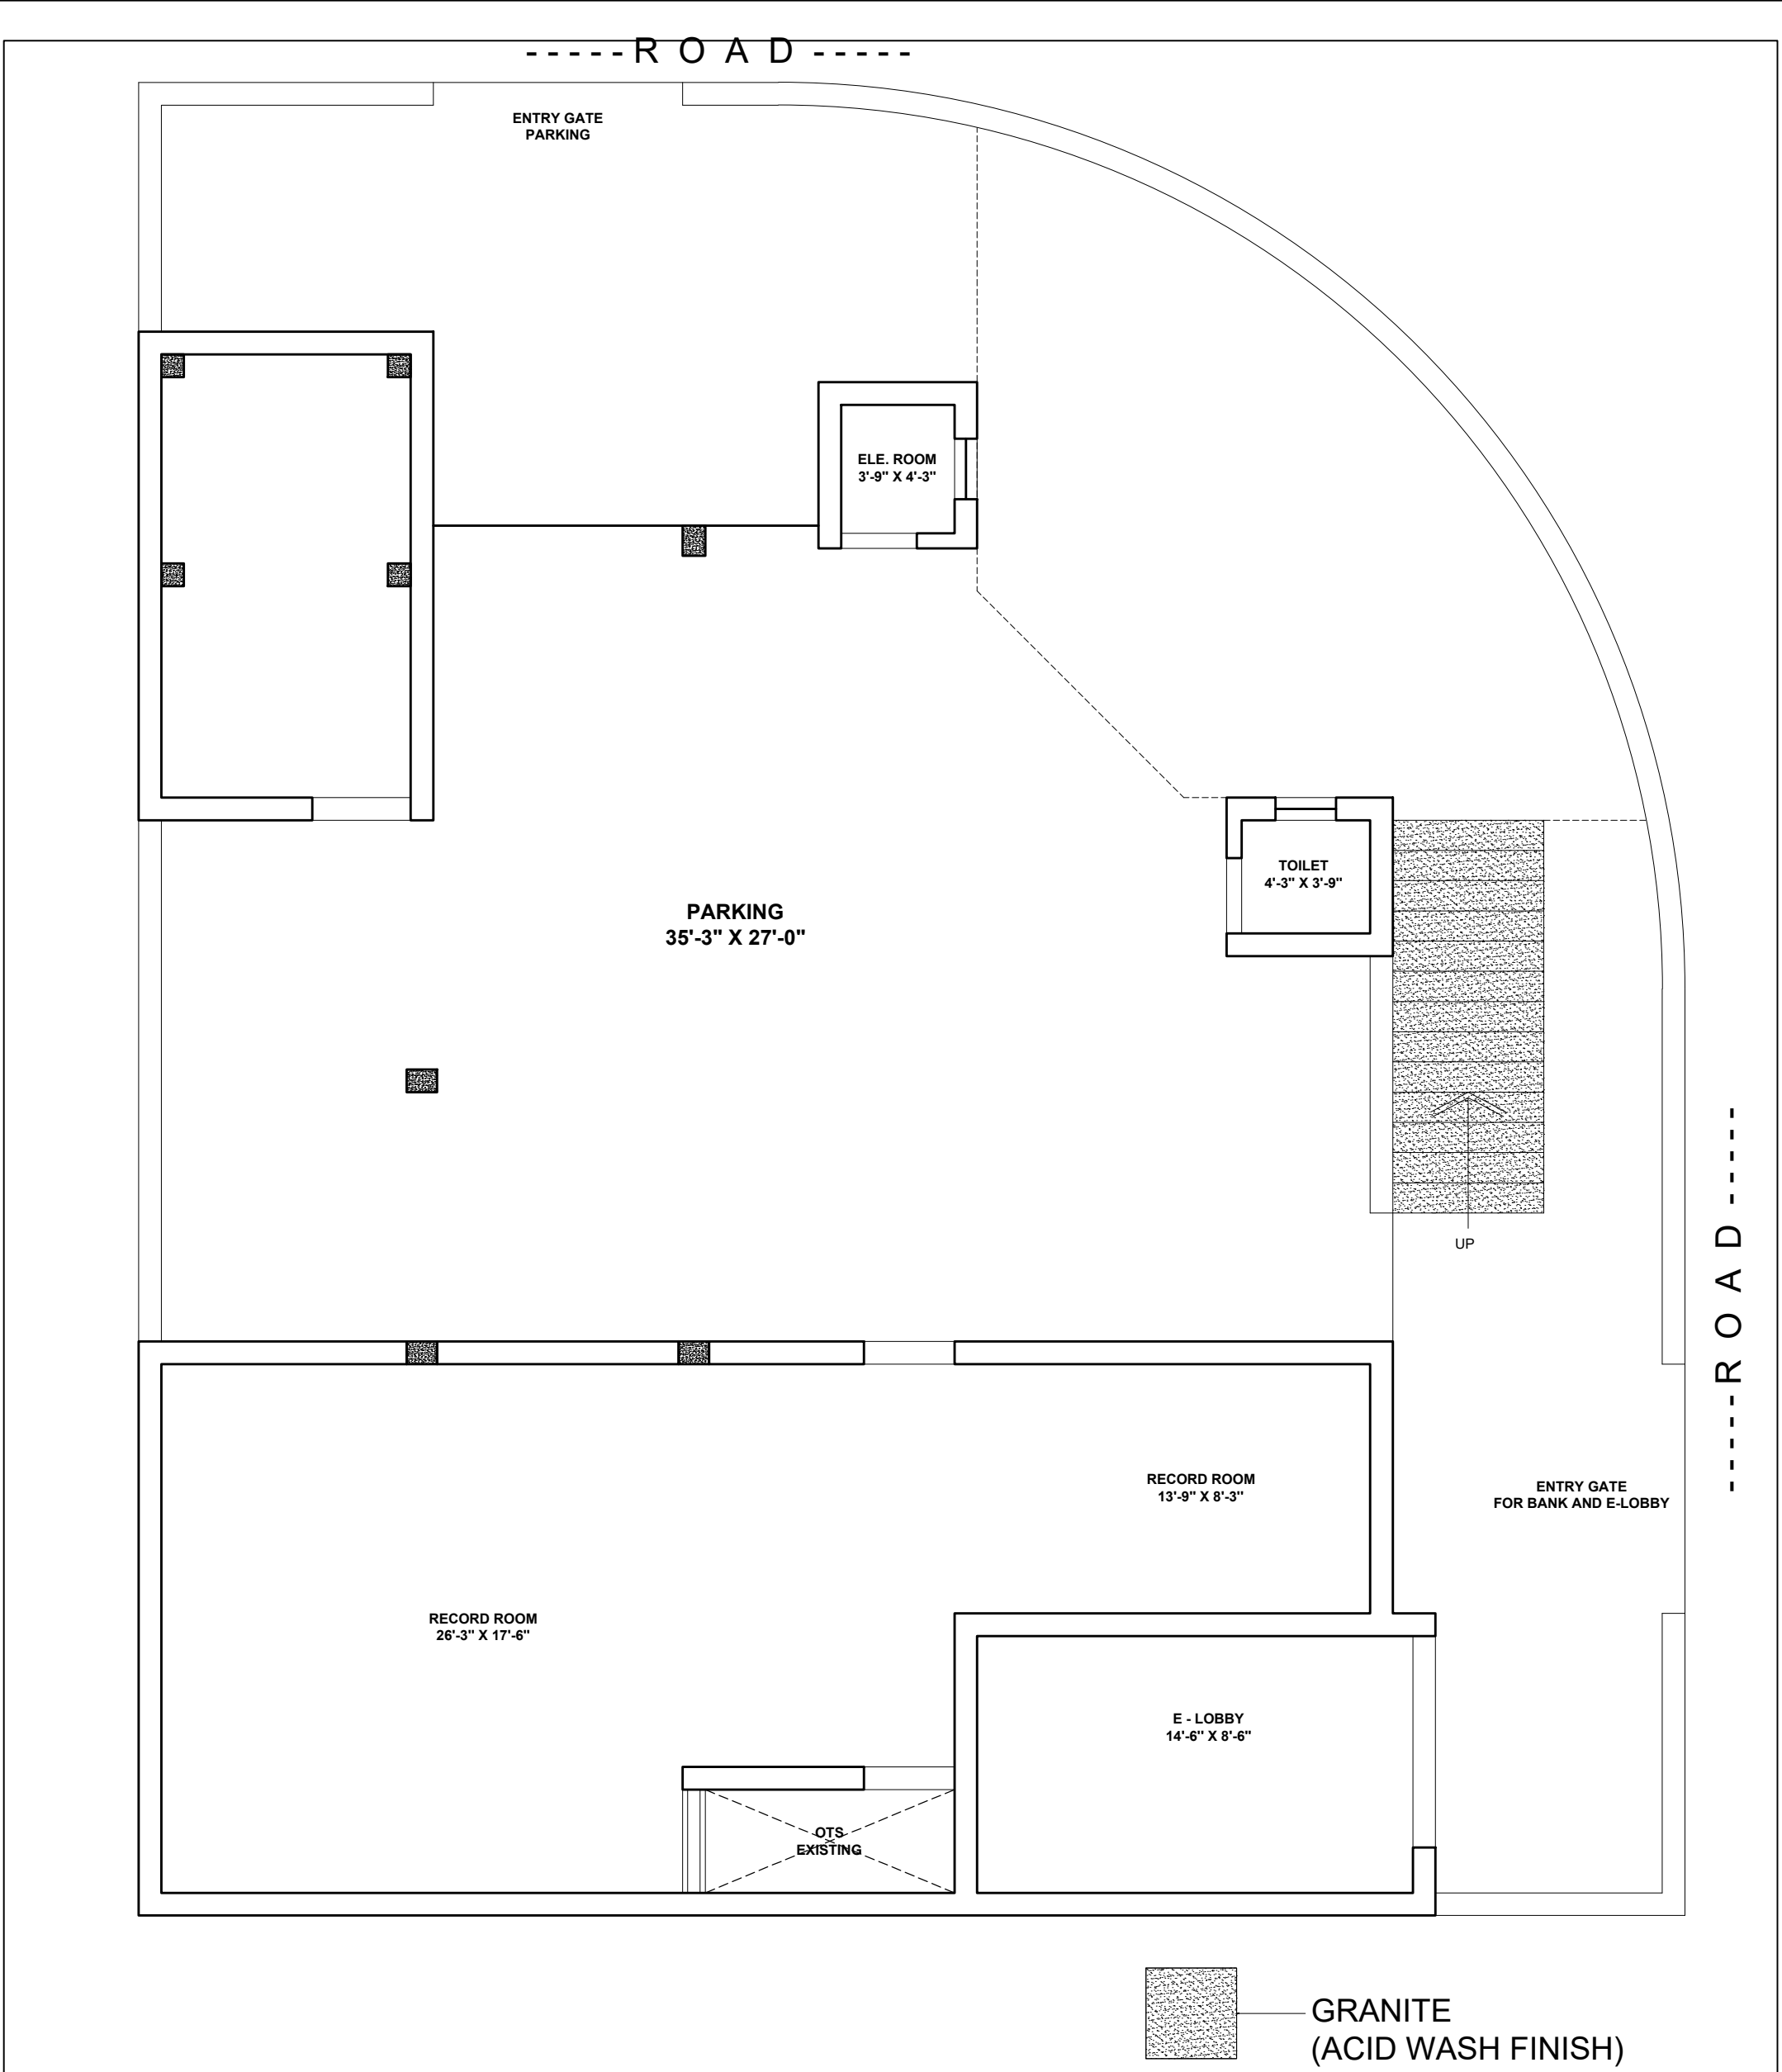

GRANITE FLOORING (GFG)

NOTE :- CHECK DIMENSION AT SITE BEFORE EXECUTION

PROPOSED GROUND FLOOR PLAN
at EXISTING BUILDING OF
RAJKOT NAGRIK SAHKARI BANK
at DHORAJI ,

REVISED 02




Architecture & Interior

Anil Vadgama
Architect
9824167971

210, naxtra II commercial complex, opp. k.k.v hall, 150 feet wide ring road,
rajkot- 360 005. e-mail : vnbdesigns@rediffmail.com

-----ROAD-----

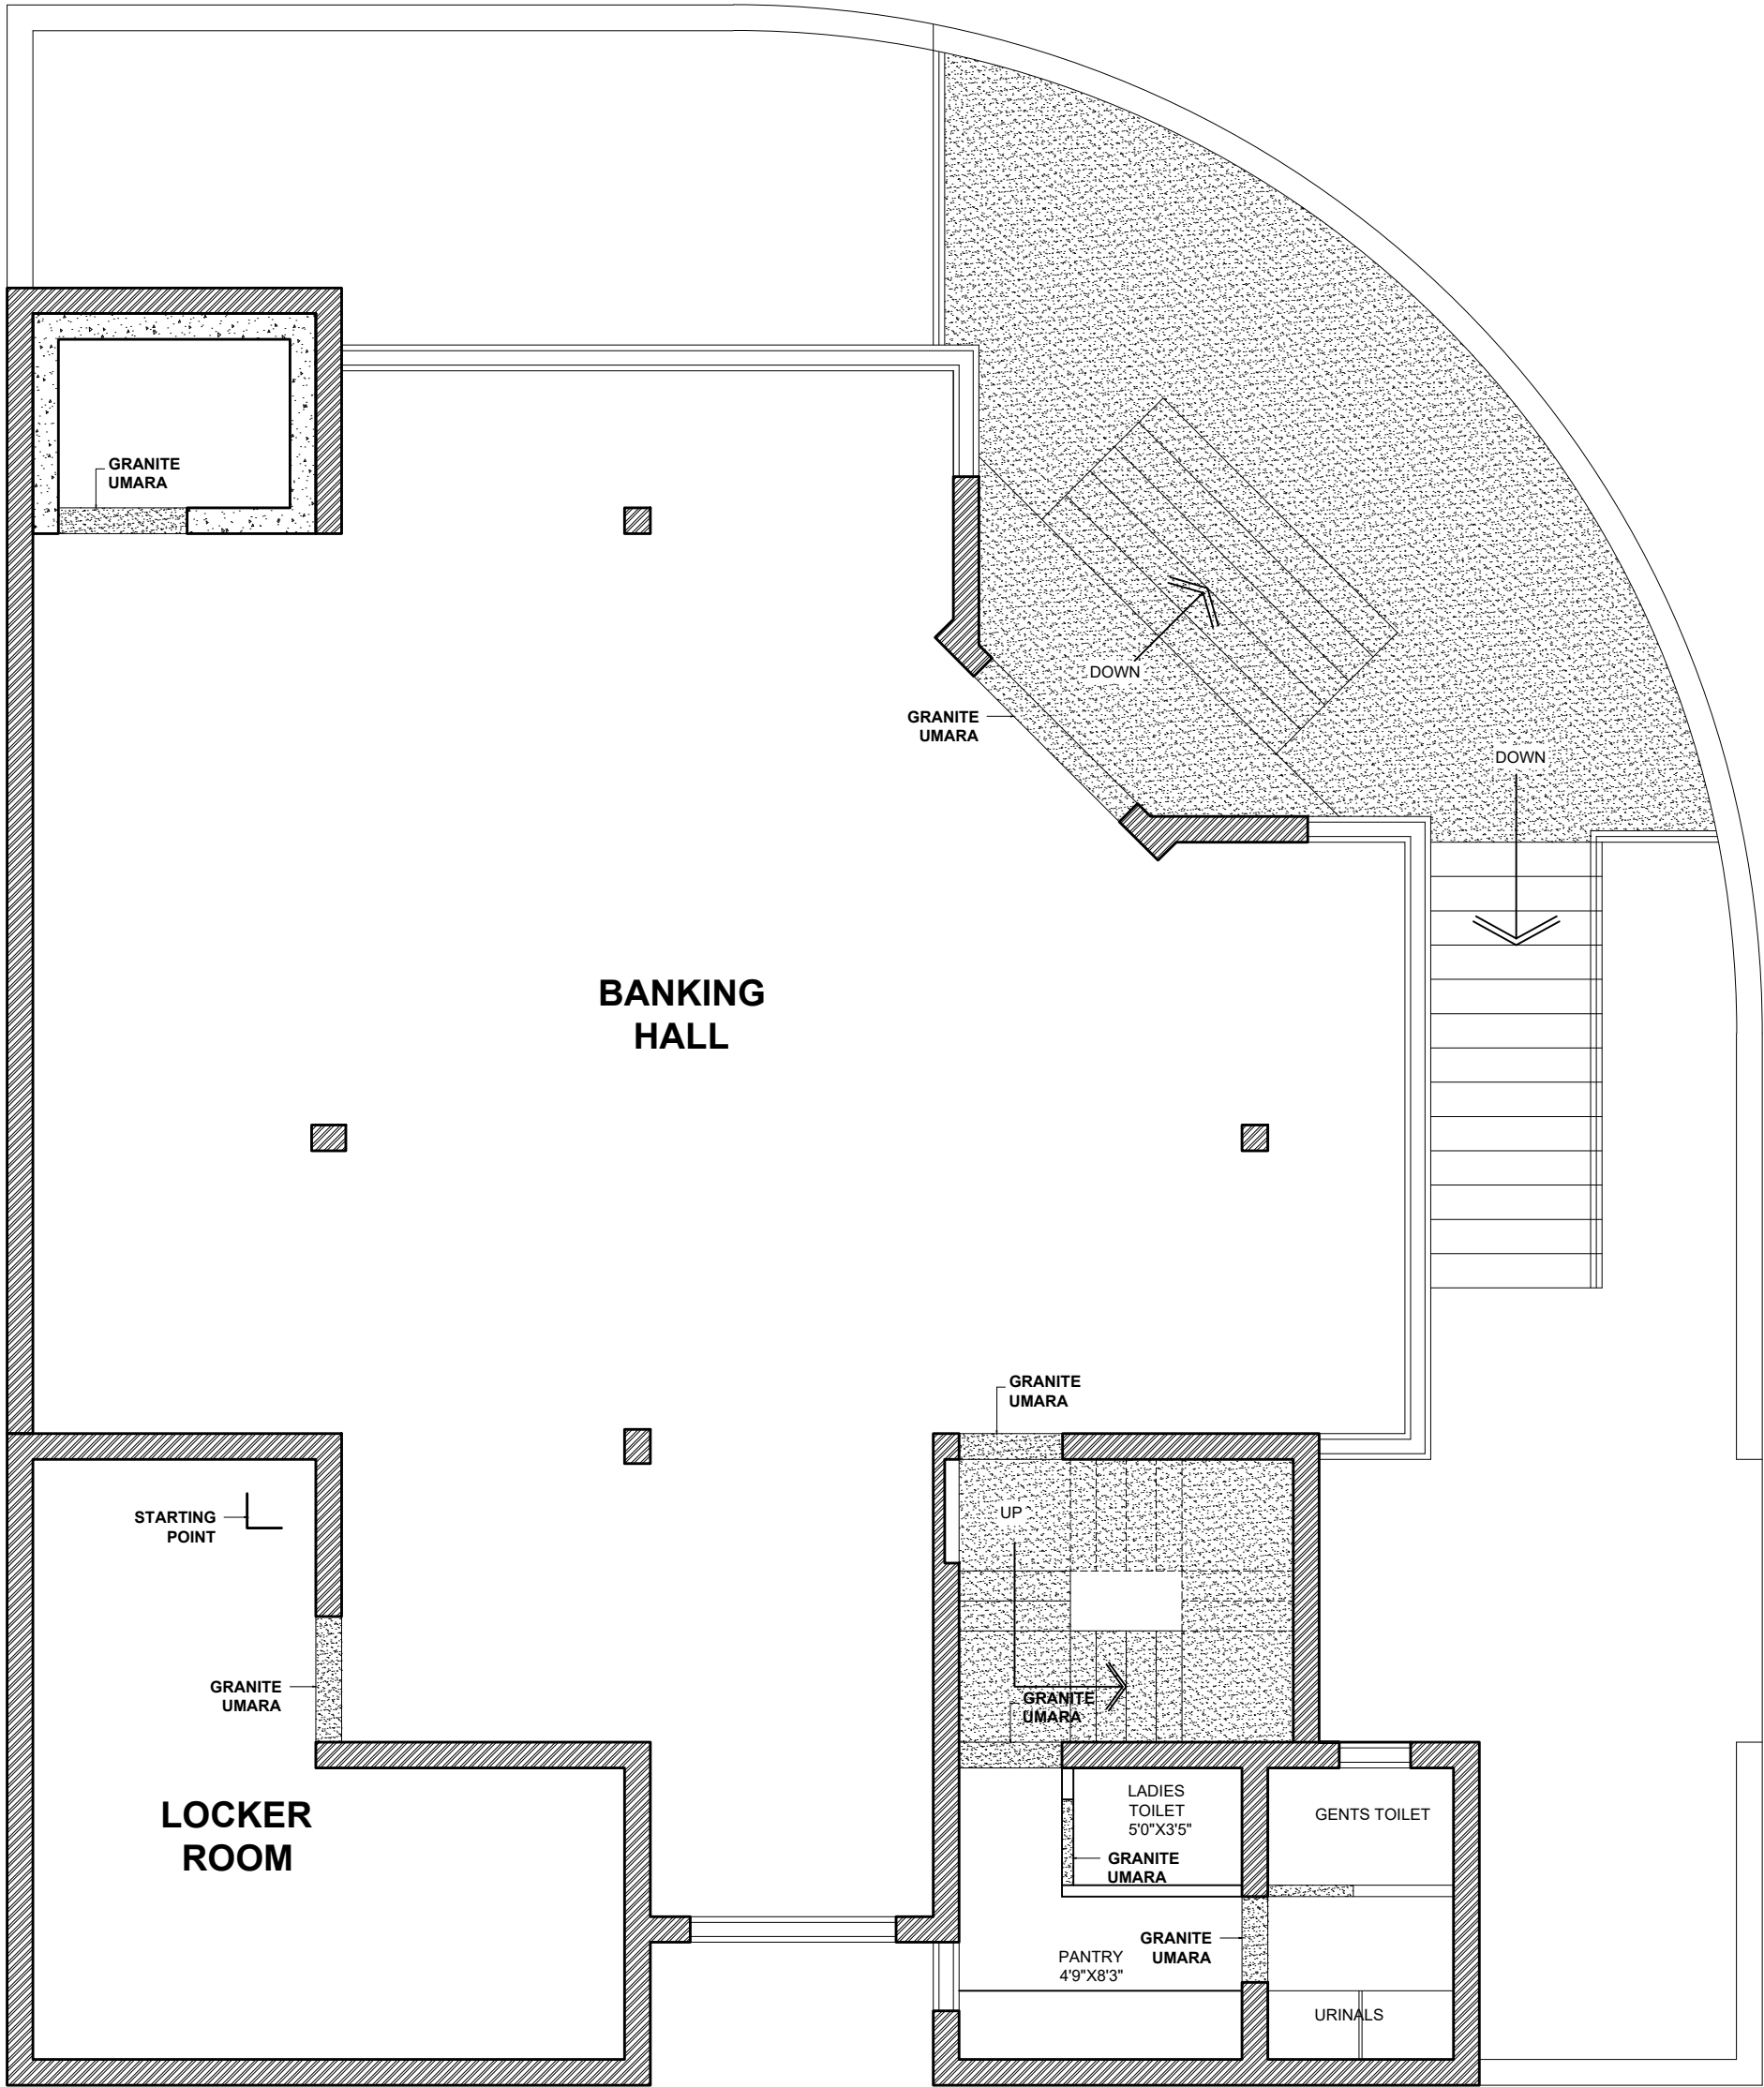

-----ROAD-----

GRANITE FLOORING (GFF)

NOTE :- CHECK DIMENSION AT SITE BEFORE EXECUTION

PROPOSED FIRST FLOOR PLAN
at EXISTING BUILDING OF
RAJKOT NAGRIK SAHKARI BANK
at DHORAJI ,


REVISED 02



V n B Designs
Architecture & Interior

Anil Vadgama
Architect
9824167971

210, naxtra II commercial complex, opp. k.k.v hall, 150 feet wide ring road,
rajkot- 360 005. e-mail : vnbdesigns@rediffmail.com

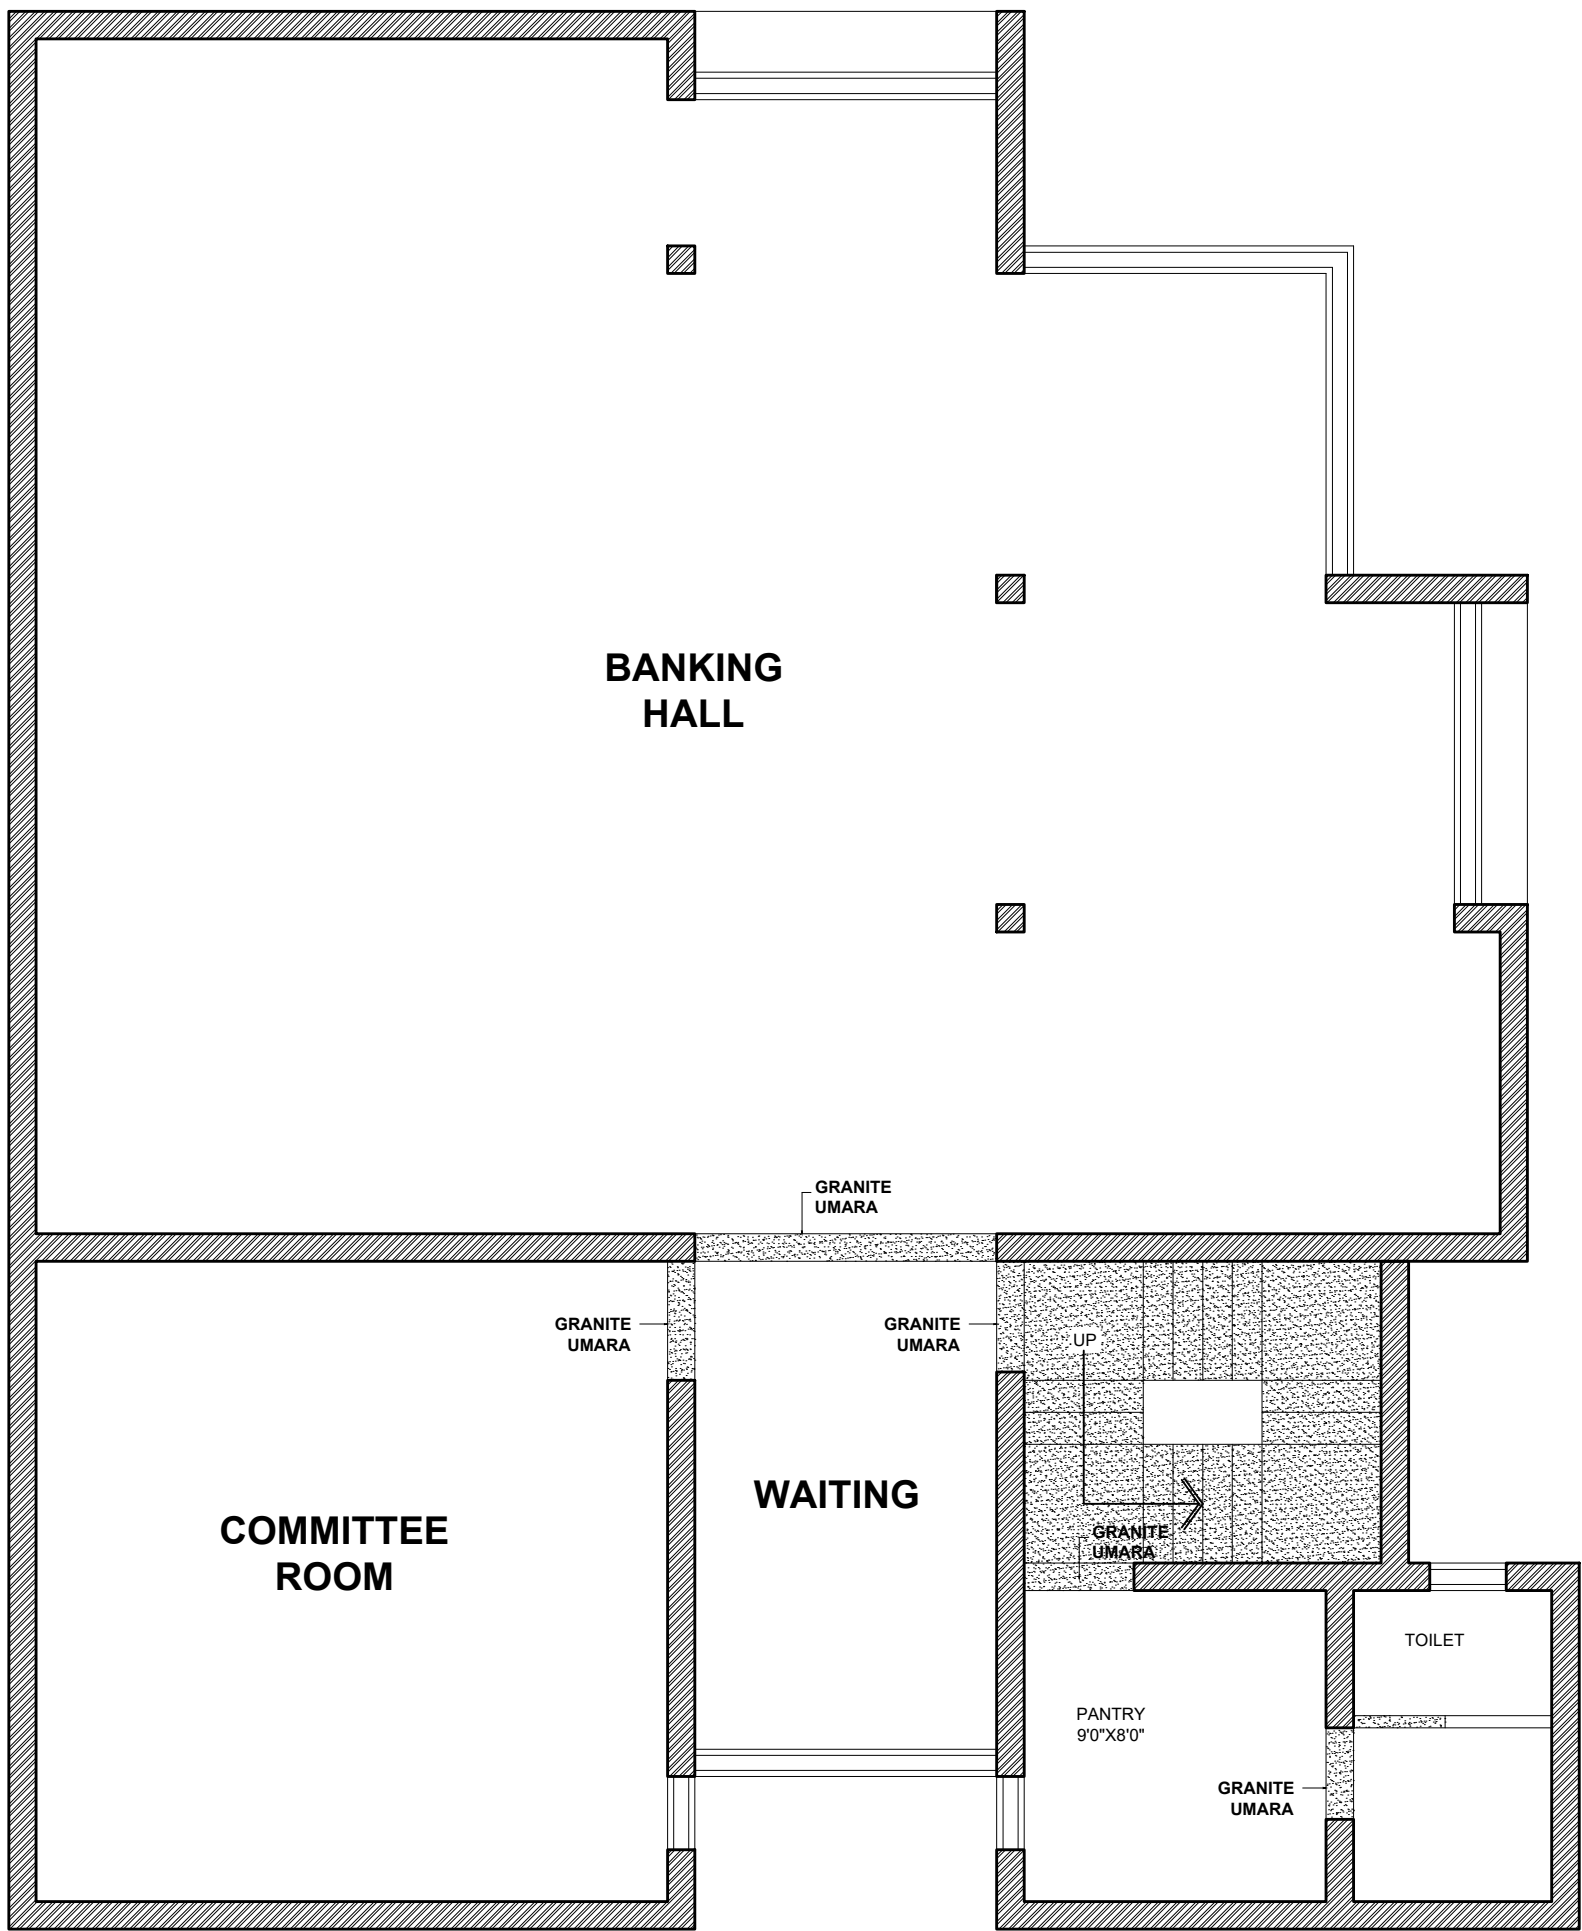

GRANITE
(ACID WASH FINISH)

GRANITE FLOORING (GFS)

NOTE :- CHECK DIMENSION AT SITE BEFORE EXECUTION

PROPOSED SECOND FLOOR PLAN
at EXISTING BULDING OF
RAJKOT NAGRIK SAHKARI BANK
at DHORAJI ,

REVISED 02



V n B Designs
Architecture & Interior

Anil Vadgama
Architect
9824167971

210, naxtra II commercial complex, opp. k.k.v hall, 150 feet wide ring road,
rajkot- 360 005. e-mail : vnbdesigns@rediffmail.com