


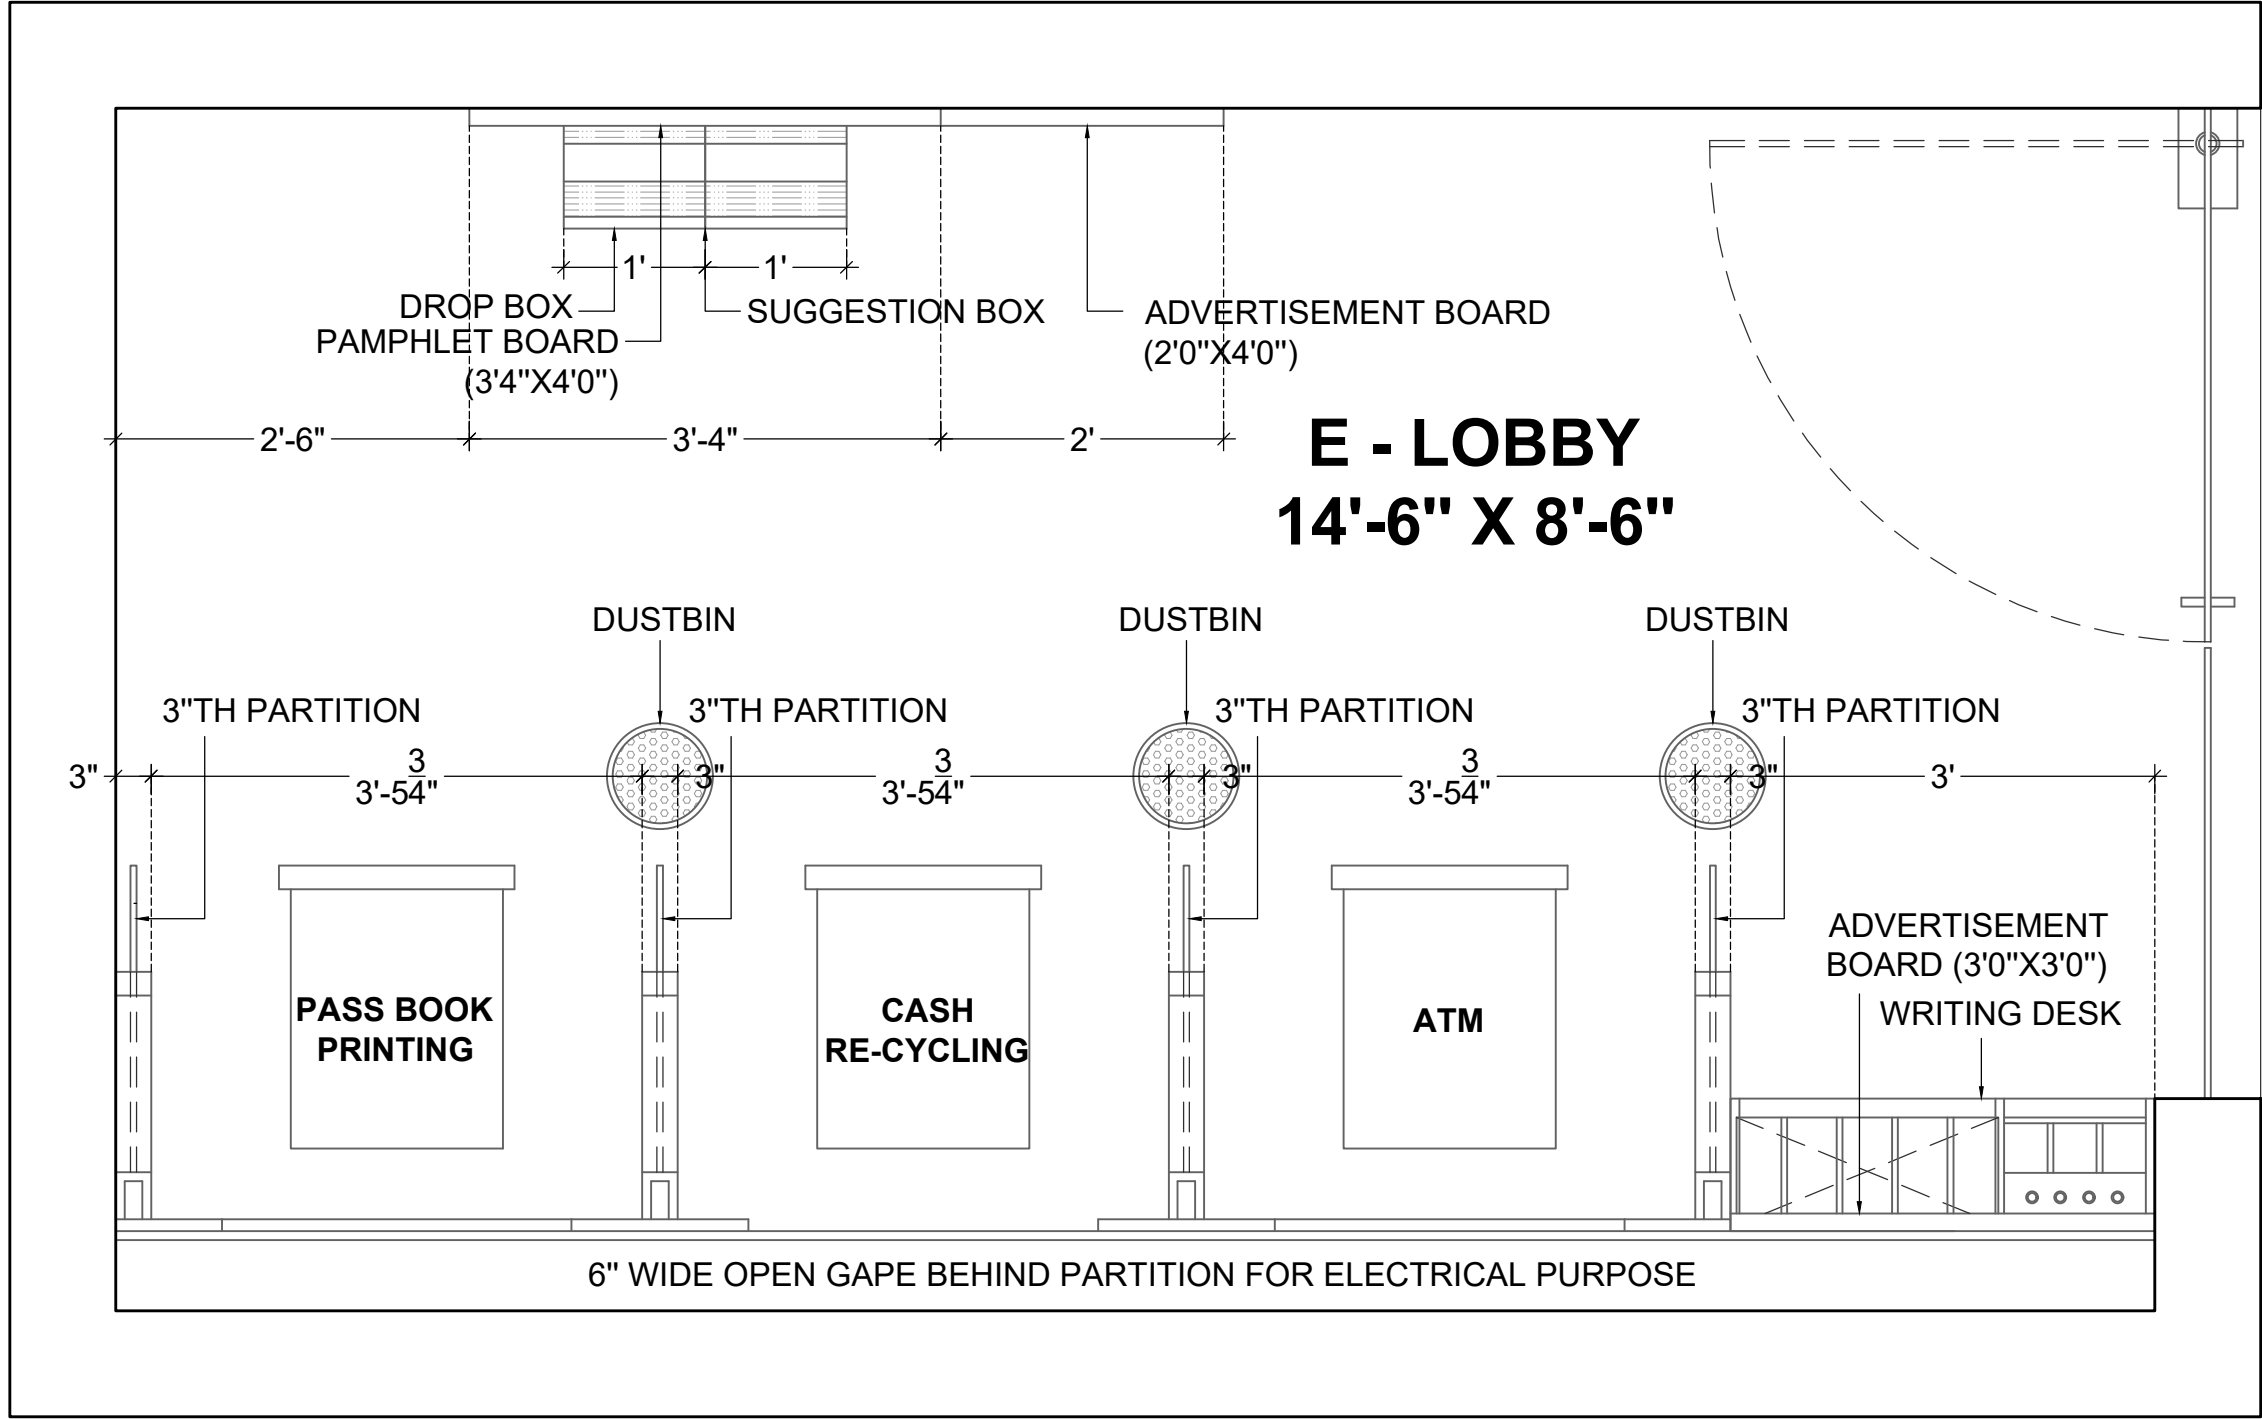

E - LOBBY LAYOUT (EL1)

NOTE :- CHECK DIMENSION AT SITE BEFORE EXECUTION


REVISED 02

PROPOSED GROUND FLOOR PLAN (E-LOBBY)
at EXISTING BUILDING OF
RAJKOT NAGRIK SAHKARI BANK
at DHORAJI ,


V n B Designs
Architecture & Interior
Anil Vadgama
Architect
9824167971
210, naxtra II commercial complex, opp. k.k.v hall, 150 feet wide ring road,
rajkot-360 005, e-mail : vnbdesigns@rediffmail.com

E - LOBBY CEILING LAYOUT (ECL1)


NOTE :- CHECK DIMENSION AT SITE BEFORE EXECUTION

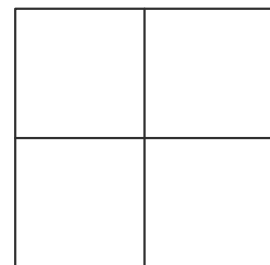

2'0"X2'0" GRID CEILING
(LVL + 8'6")

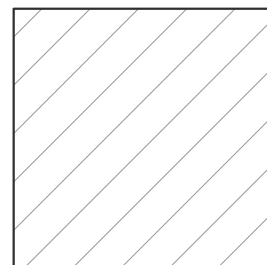

PLAIN GYPSUM CEILING
(LVL + 8'3")

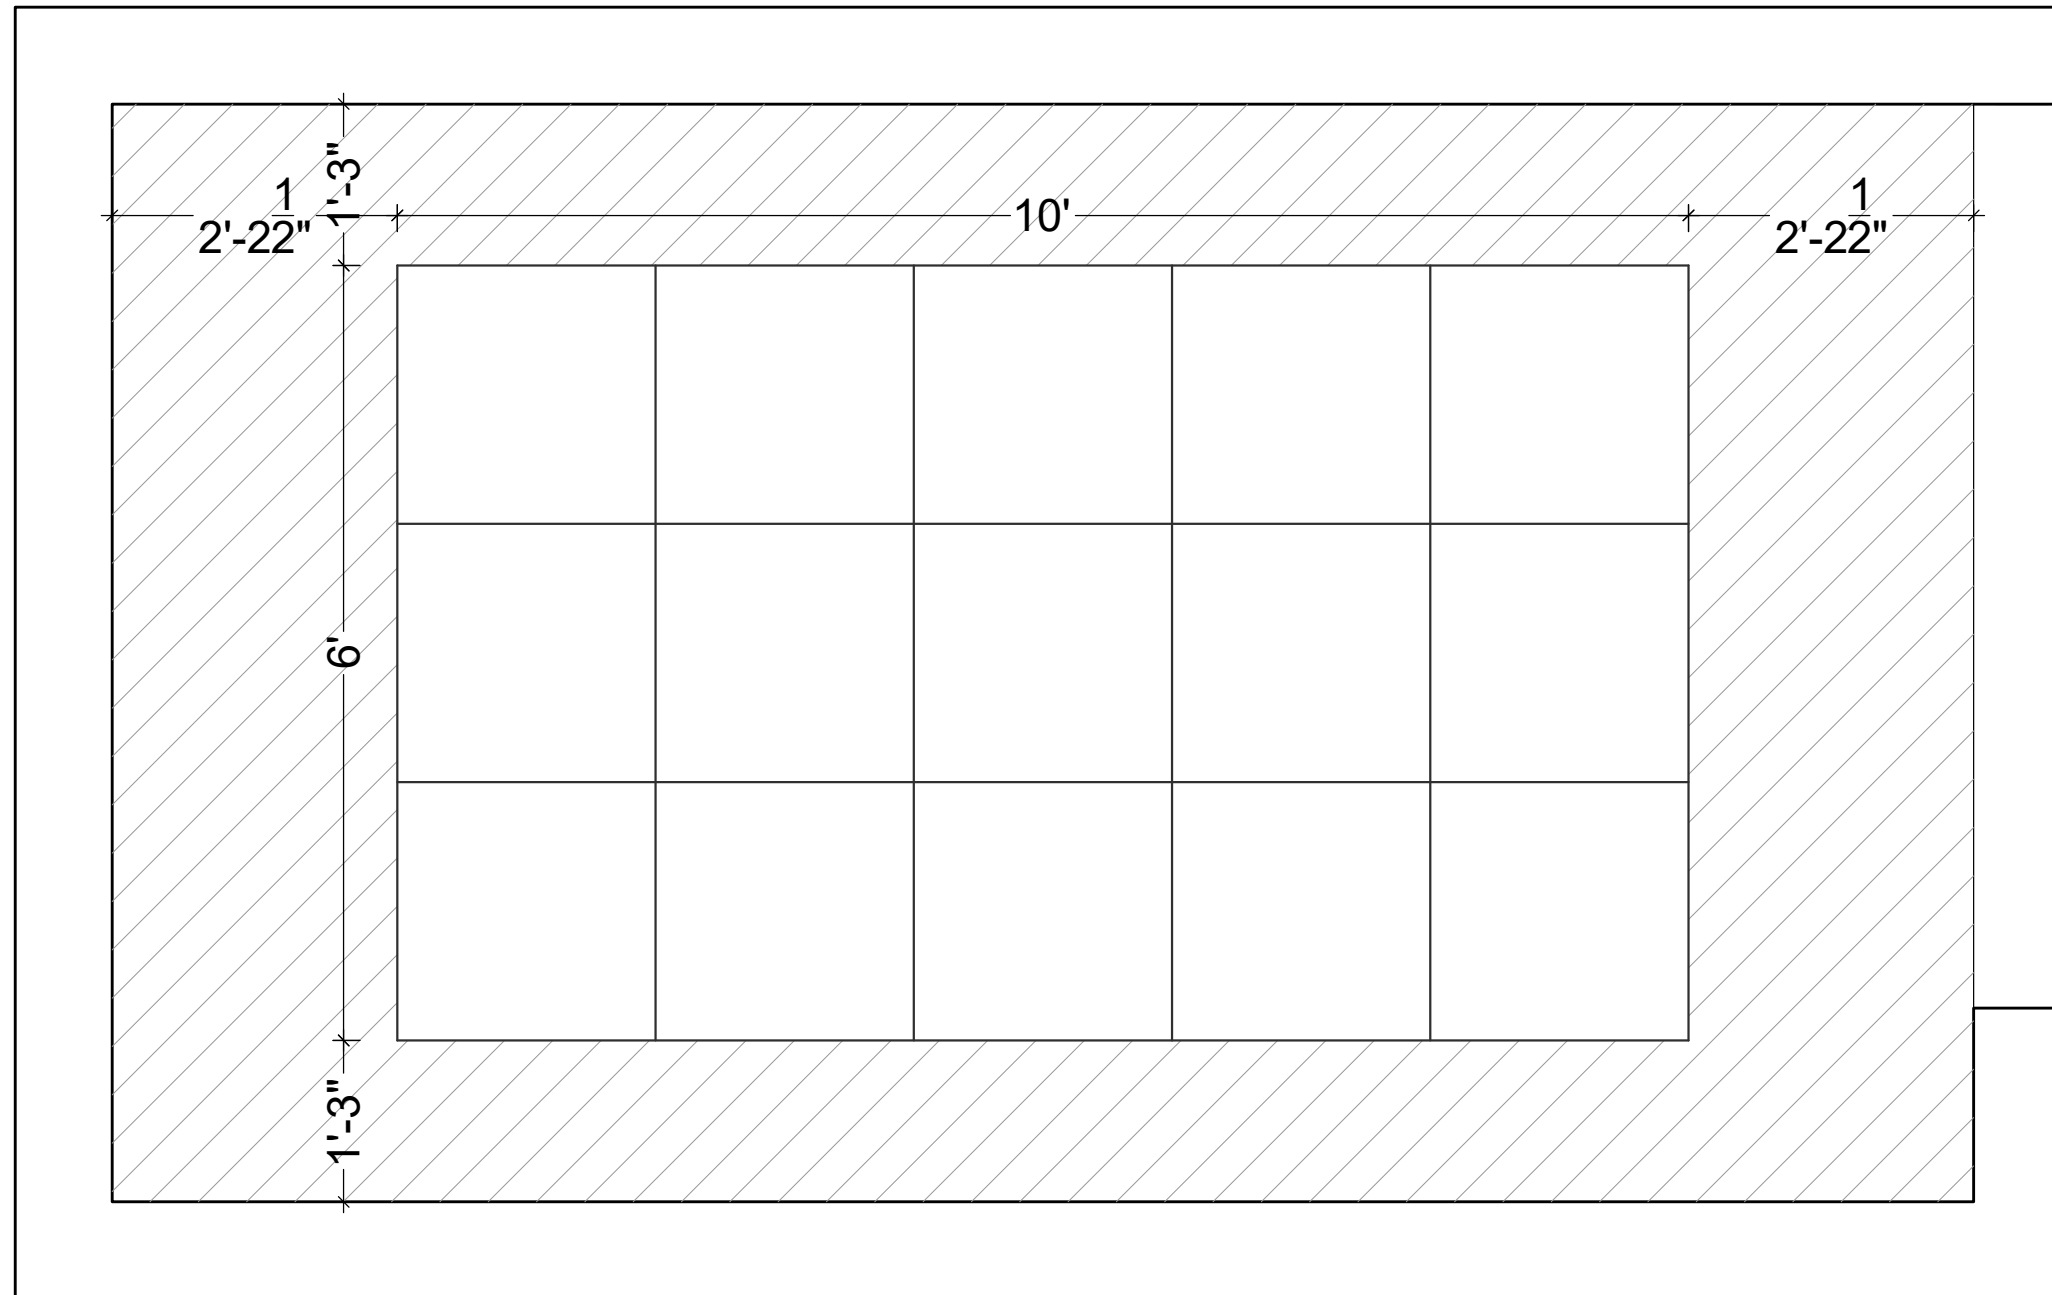

PROPOSED GROUND FLOOR PLAN (E-LOBBY)
at EXISTING BUILDING OF
RAJKOT NAGRIK SAHKARI BANK
at DHORAJI ,

REVISED 02

V n B Designs
Architecture & Interior
Anil Vadgama
Architect
9824167971
210, naxtra II commercial complex, opp. k.k.v hall, 150 feet wide ring road,
rajkot-360 005, e-mail : vnbdesigns@rediffmail.com



15W LED LIGHT



2'X2' 36W LED LIGHT




SB

SWITCH BOARD
54" HEIGHT

E - LOBBY CEILING ELECTRICAL LAYOUT (ECEL1)

NOTE :- CHECK DIMENSION AT SITE BEFORE EXECUTION

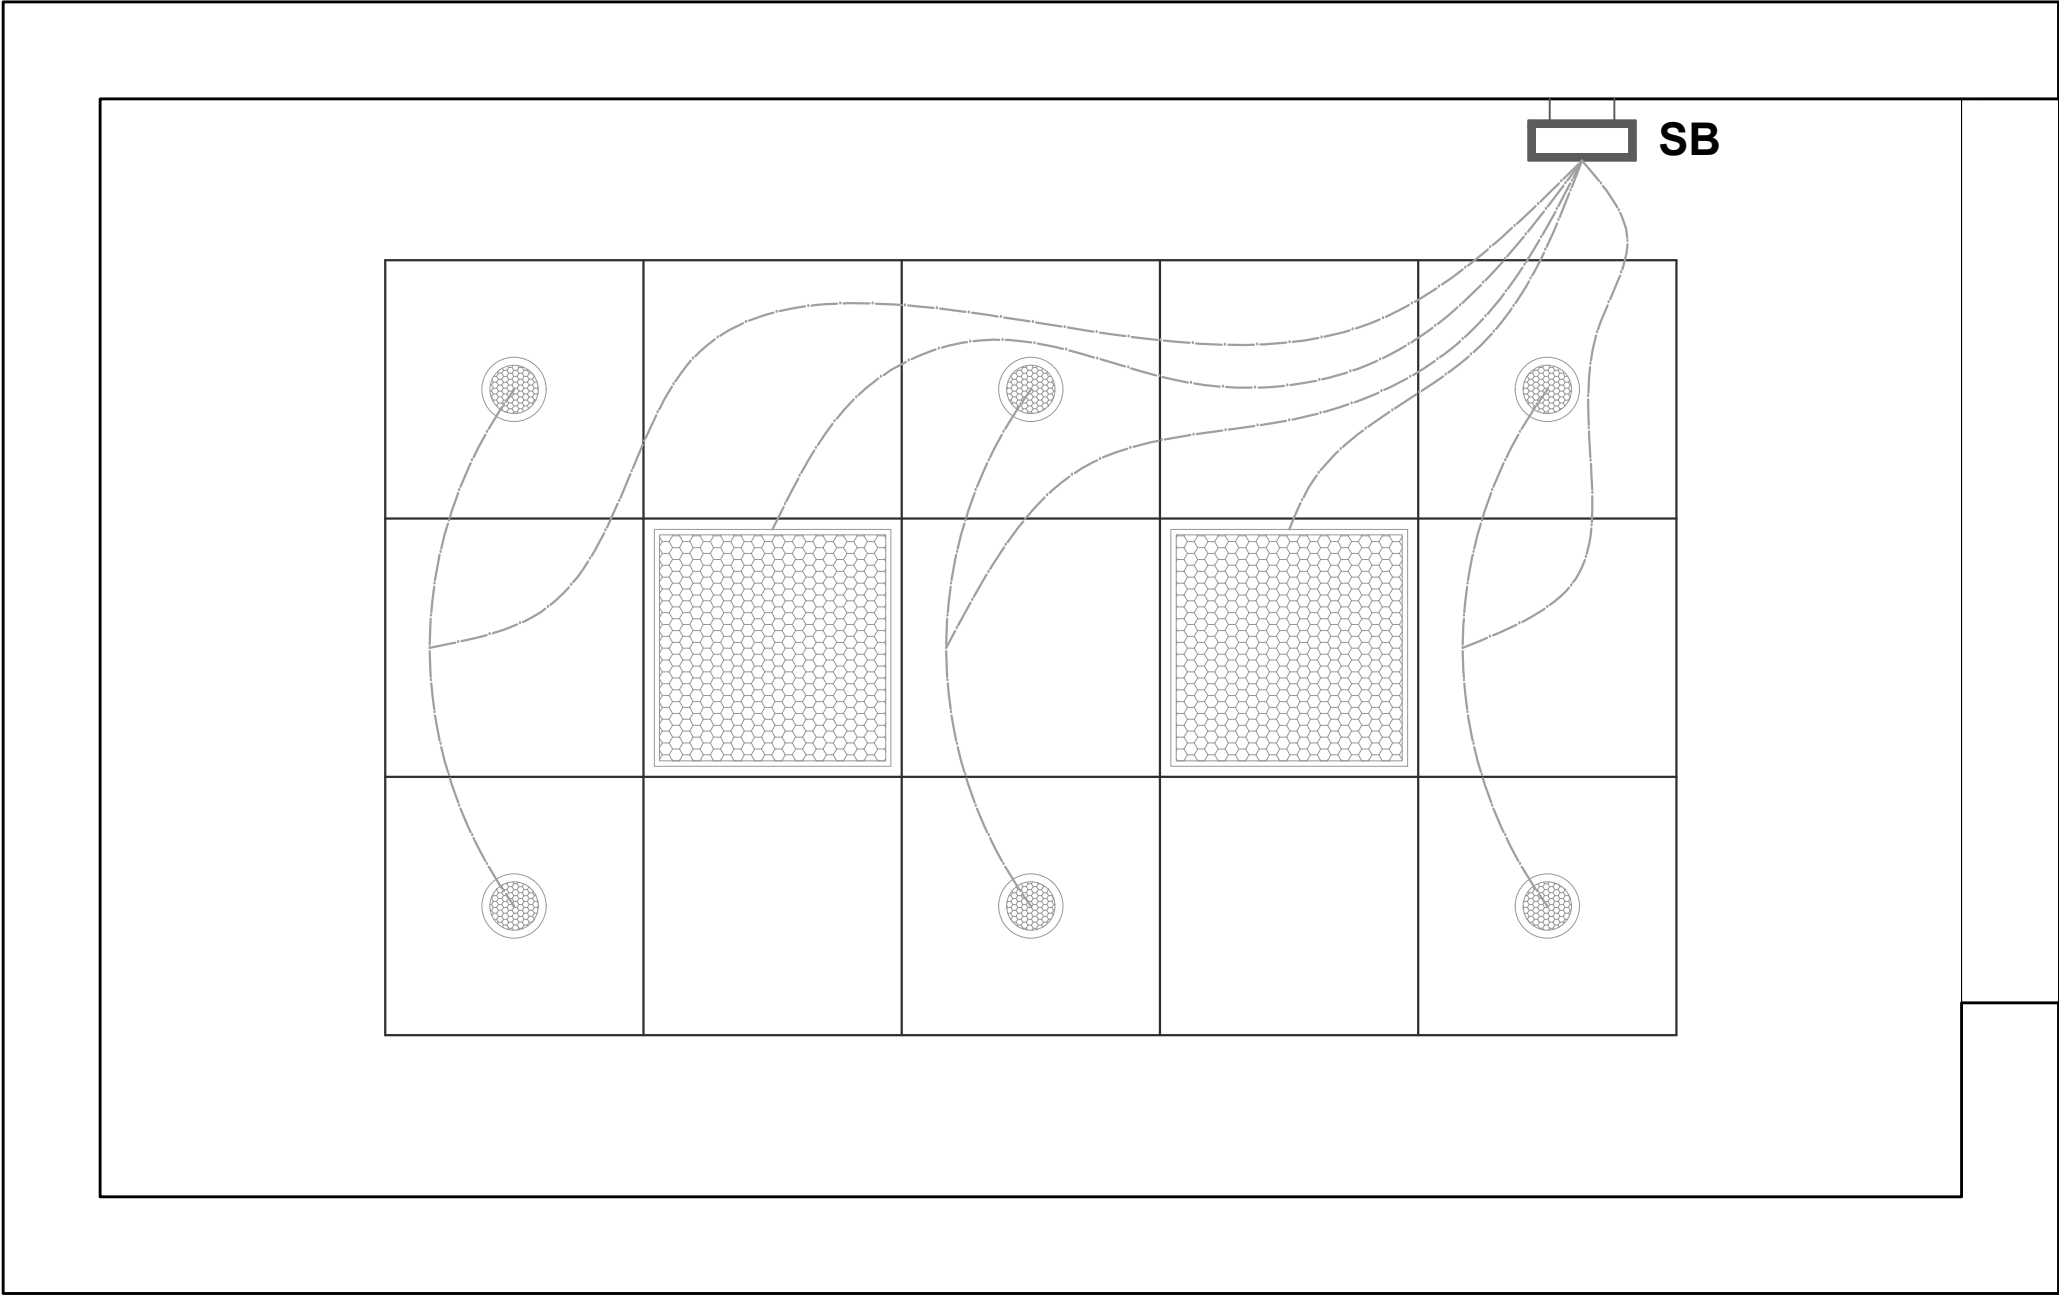



REVISED 02

PROPOSED GROUND FLOOR PLAN (E-LOBBY)
at EXISTING BUILDING OF
RAJKOT NAGRIK SAHKARI BANK
at DHORAJI ,

Architecture & Interior

V n B Designs

Anil Vadgama
Architect
9824167971
210, naxtra II commercial complex, opp. k k v hall, 150 feet wide ring road,
rajkot-360 005, e-mail : vnbdesigns@rediffmail.com

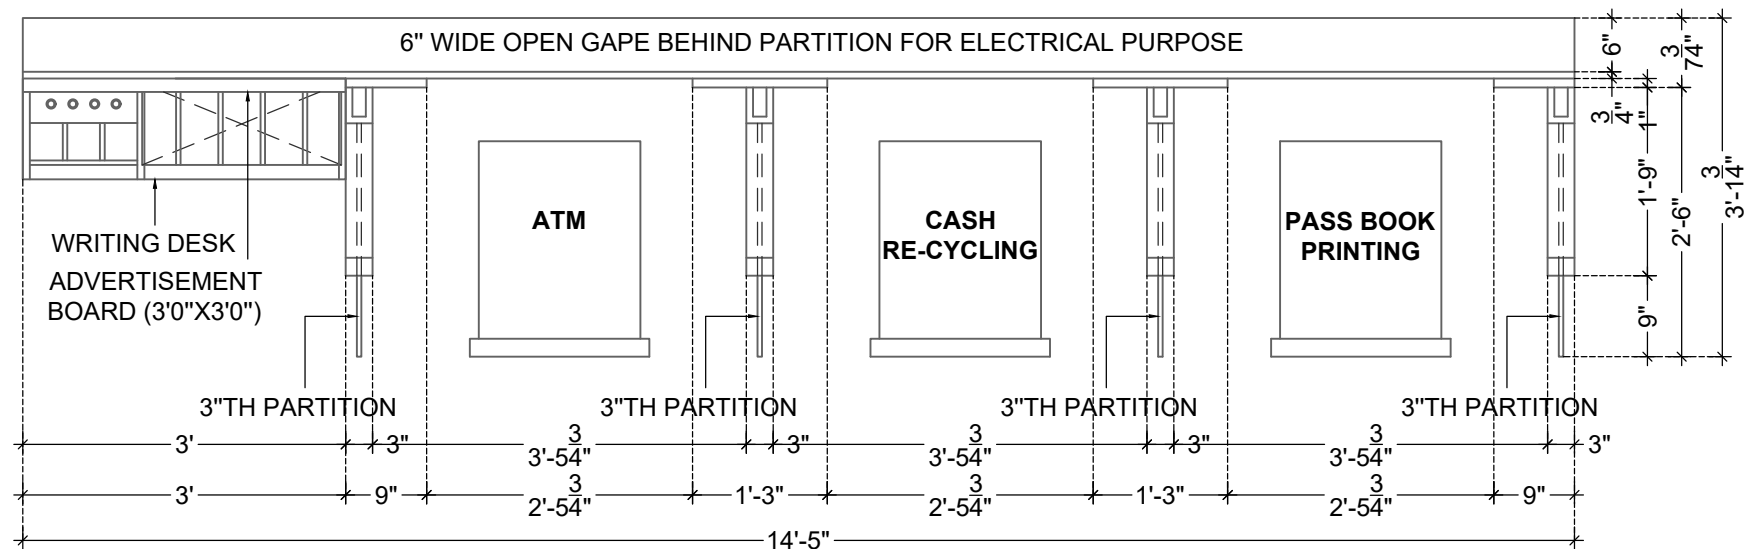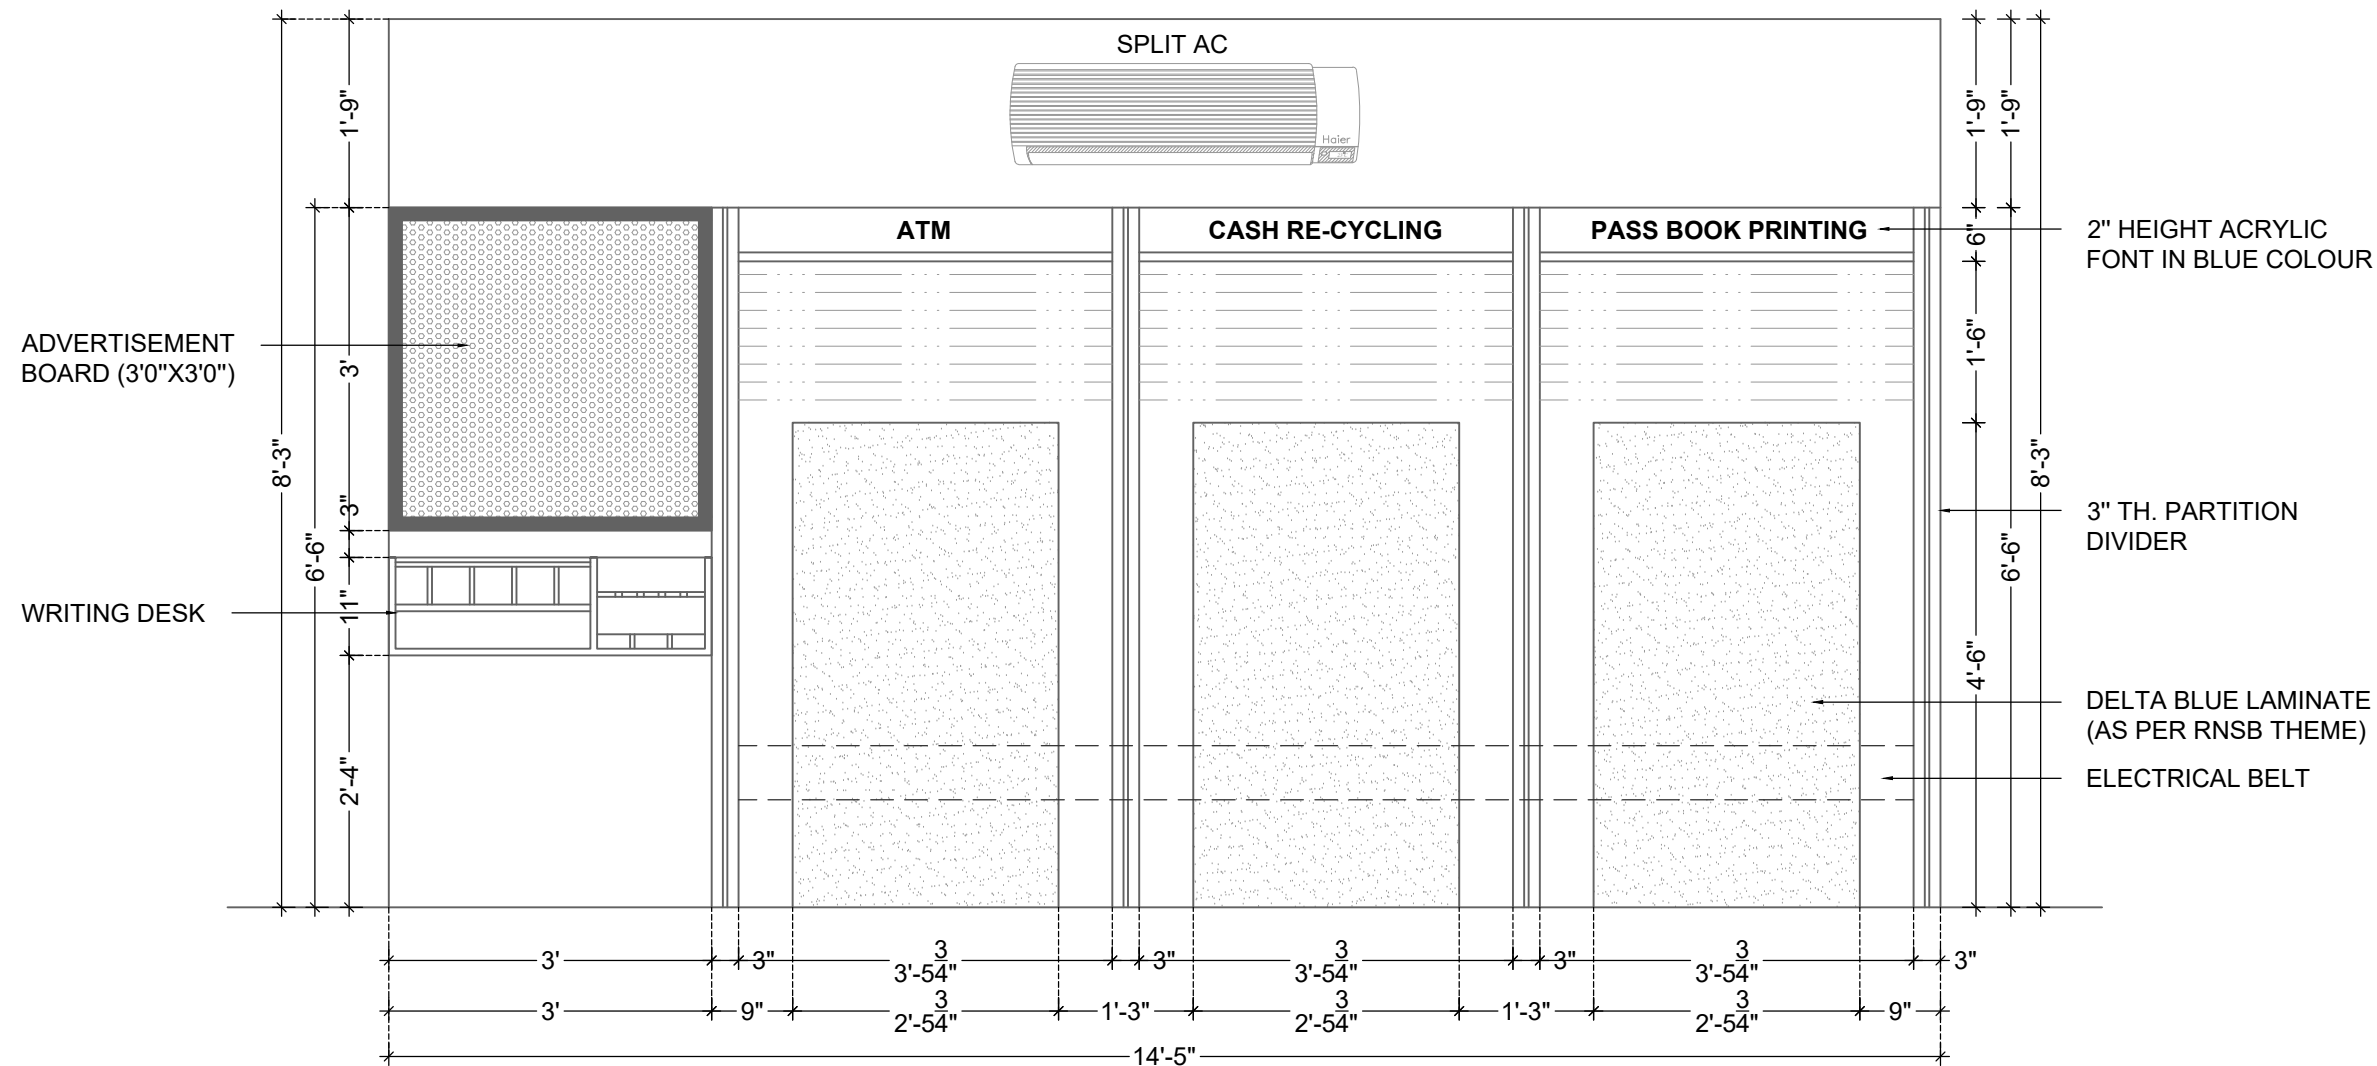

E - LOBBY PARTITION DETAIL (EPD1)


NOTE :- CHECK DIMENSION AT SITE BEFORE EXECUTION

REVISED 02


PROPOSED GROUND FLOOR PLAN (E-LOBBY)
at EXISTING BUILDING OF
RAJKOT NAGRIK SAHKARI BANK
at DHORAJI ,

V n B Designs
Architecture & Interior


Anil Vadgama
Architect
9824167971
210, naxtra II commercial complex, opp. k.k.v hall, 150 feet wide ring road,
rajkot-360 005.
e-mail : vnbdsgns@rediffmail.com

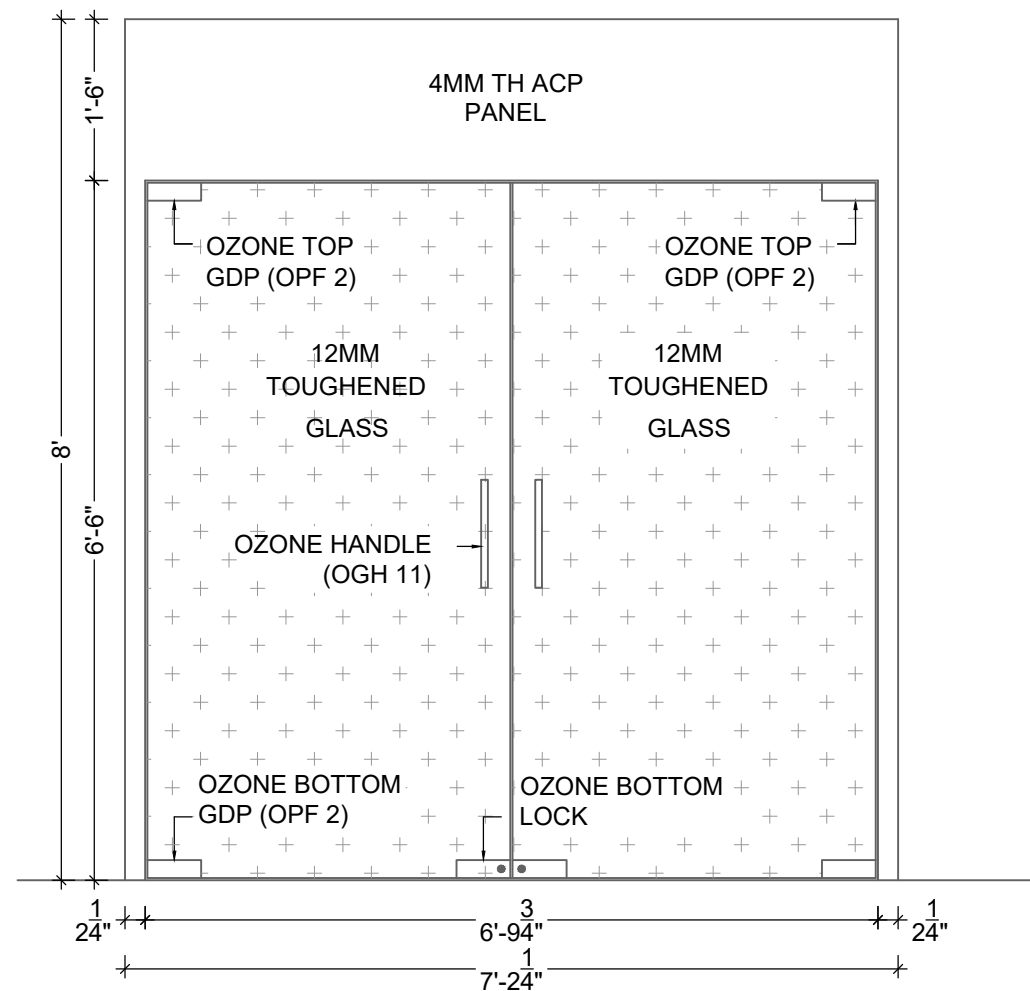

OUTSIDE ELEVATION

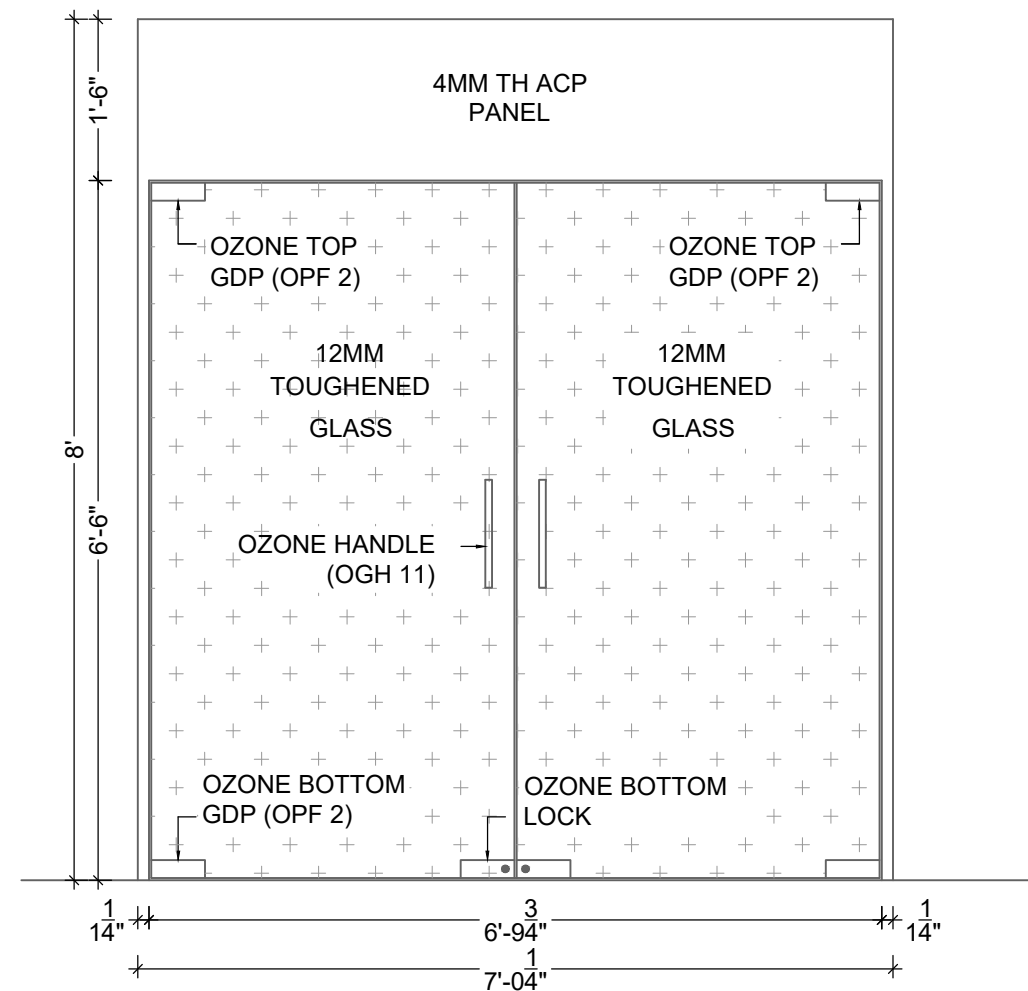

INSIDE ELEVATION

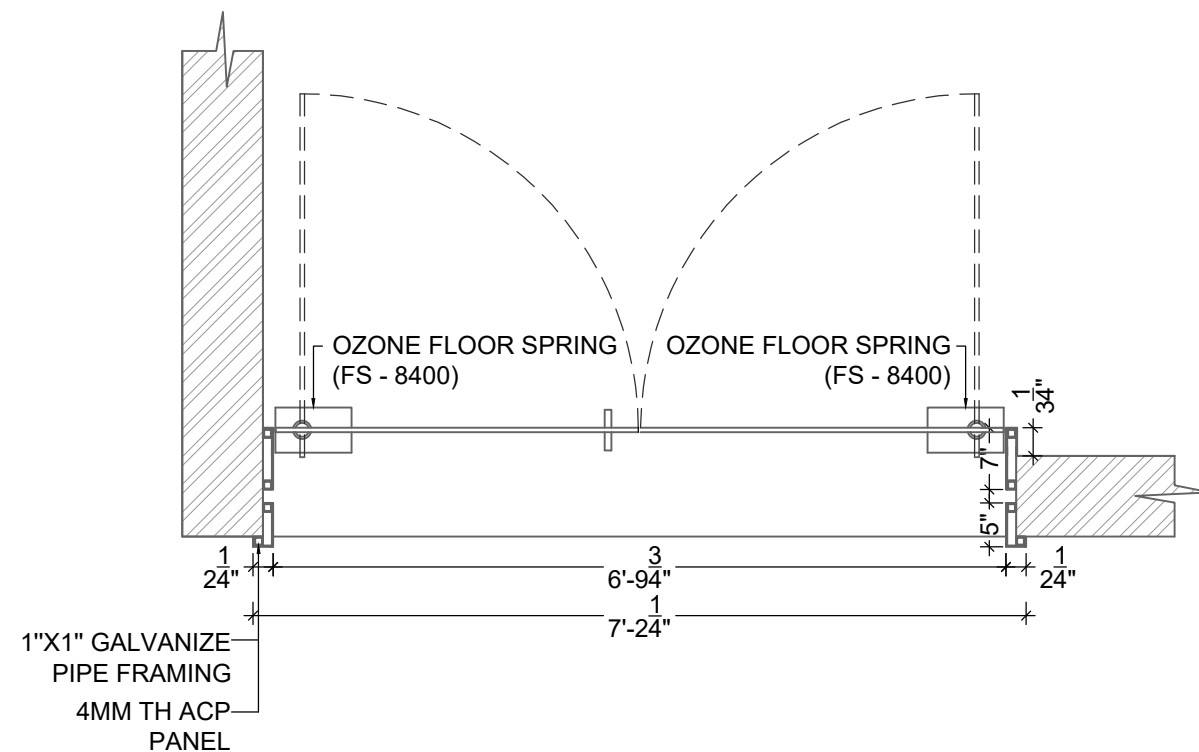

PLAN

E - LOBBY MAIN DOOR (EMD1)


NOTE :- CHECK DIMENSION AT SITE BEFORE EXECUTION

REVISED 02

PROPOSED GROUND FLOOR PLAN (E-LOBBY)
at EXISTING BUILDING OF
RAJKOT NAGRIK SAHKARI BANK
at DHORAJI ,

V n B Designs
Architecture & Interior

Anil Vadgama
Architect
9824167971
210, naxtra II commercial complex, opp. k.k.v hall, 150 feet wide ring road,
rajkot-360 005, e-mail : vnbdesigns@rediffmail.com

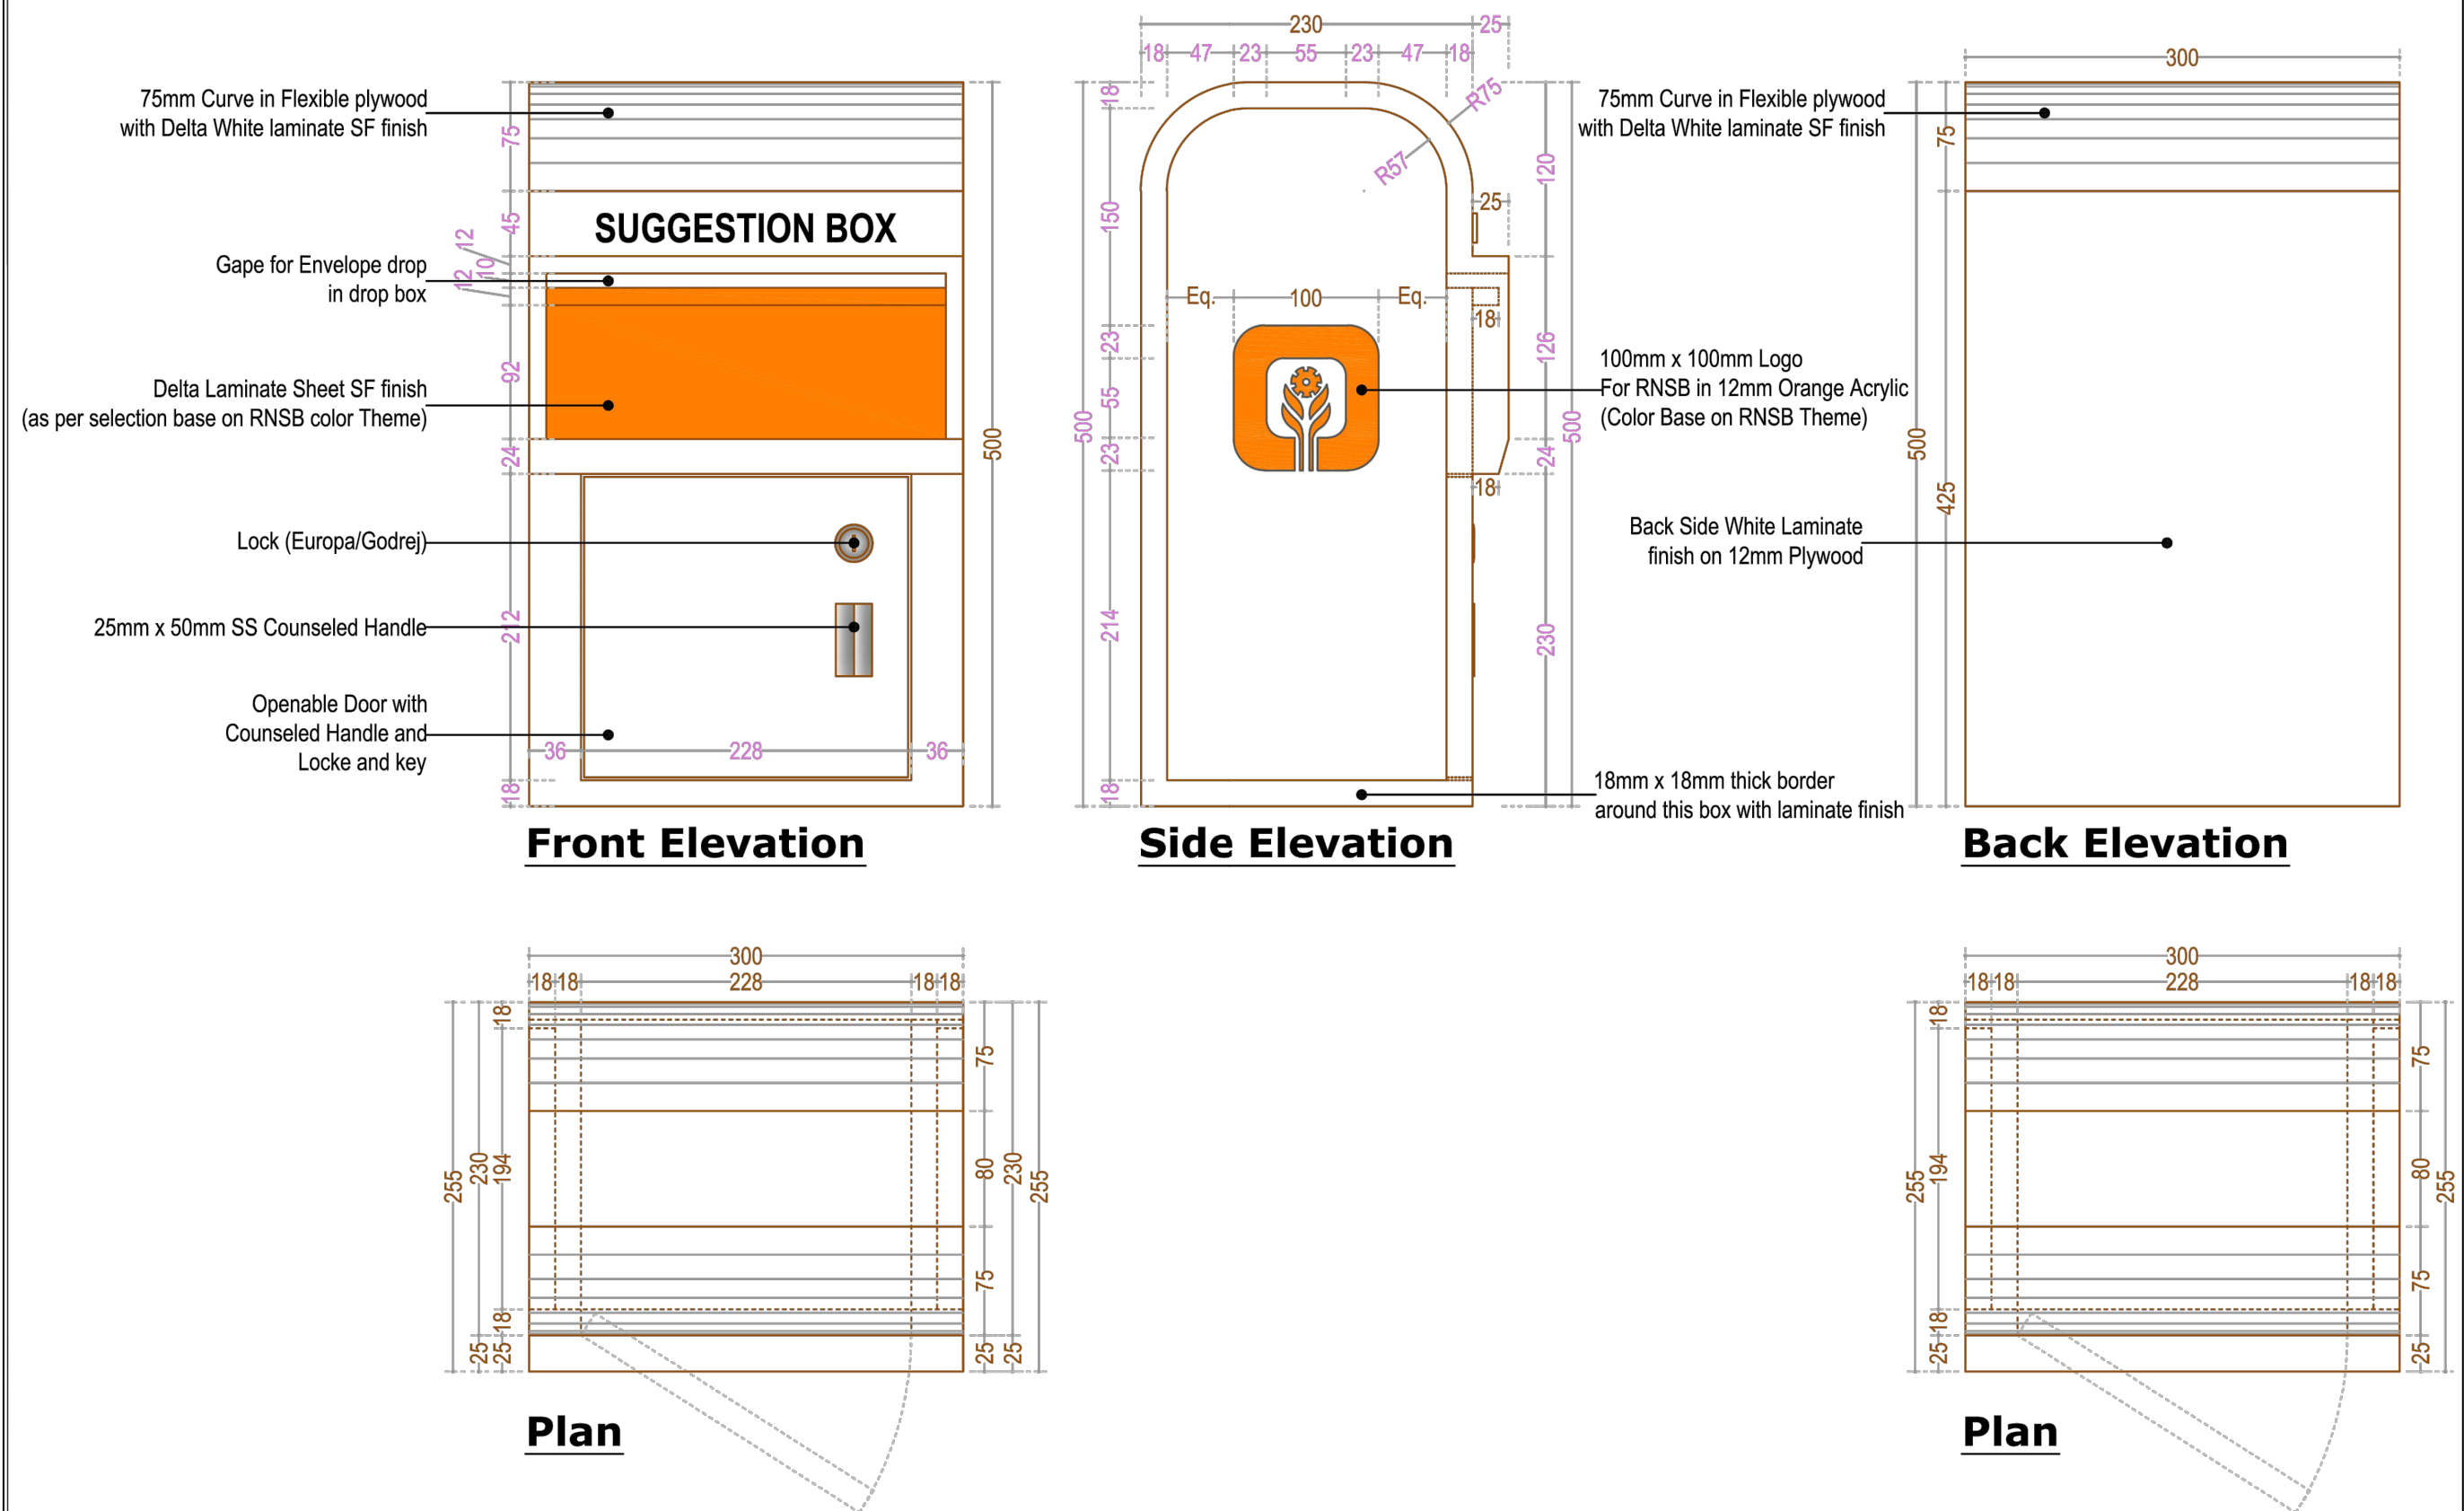

DROP BOX / SUGGESTION BOX (DS1)

NOTE :- CHECK DIMENSION AT SITE BEFORE EXECUTION


PROPOSED GROUND FLOOR PLAN (E-LOBBY)
at EXISTING BULDING OF
RAJKOT NAGRIK SAHKARI BANK
at DHORAJI ,

REVISED 02


V n B Designs
Architecture & Interior

Anil Vadgama
Architect
98241 67971


210, naxtra II commercial complex, opp. k.k.v hall, 150 feet wide ring road,
rajkot- 360 005, e-mail : vnbdesigns@rediffmail.com

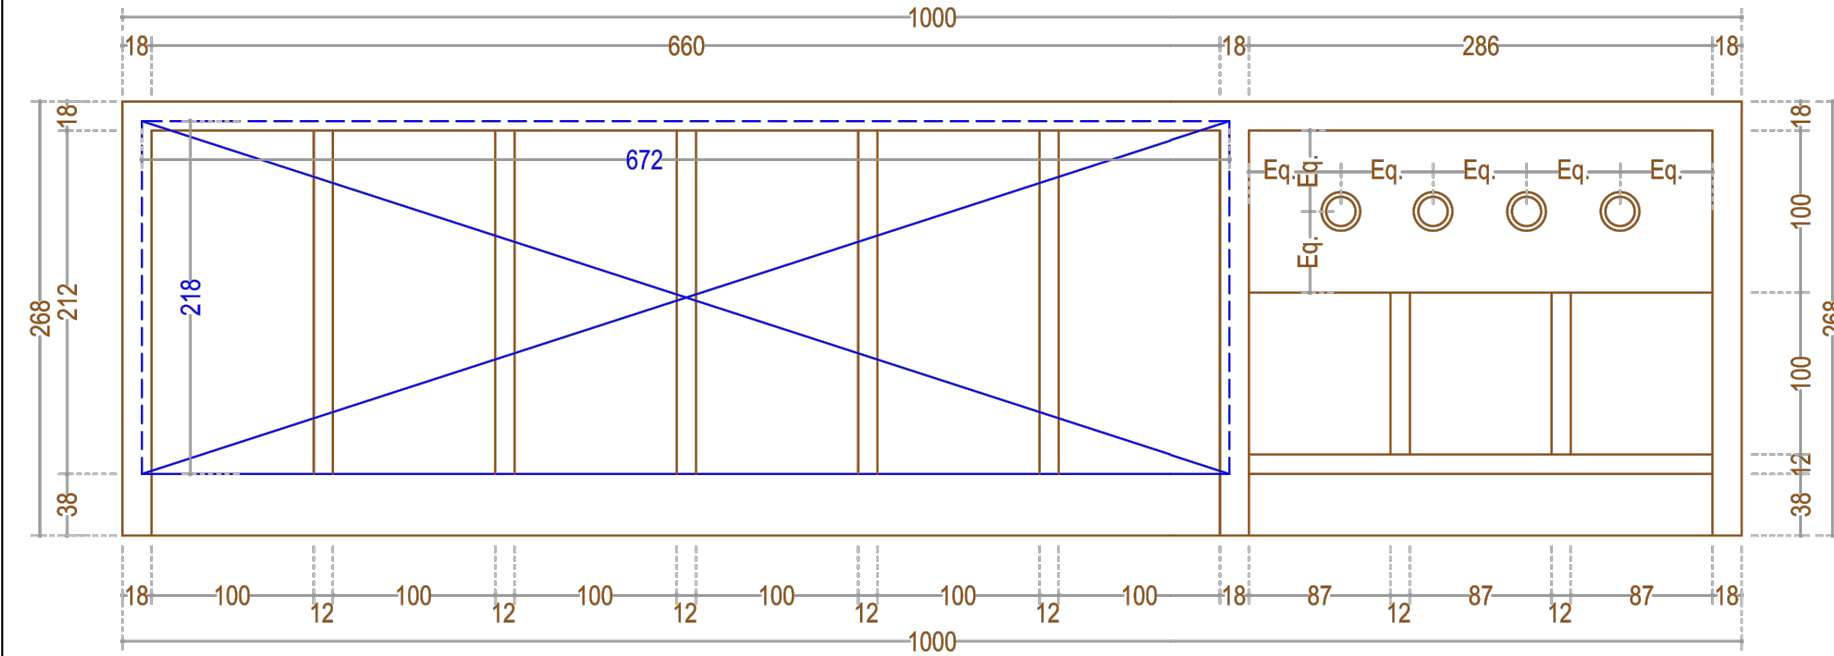


Plan

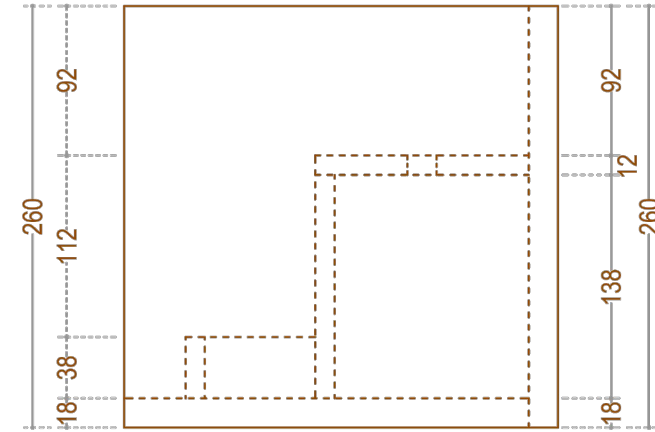

Right Side Elevation

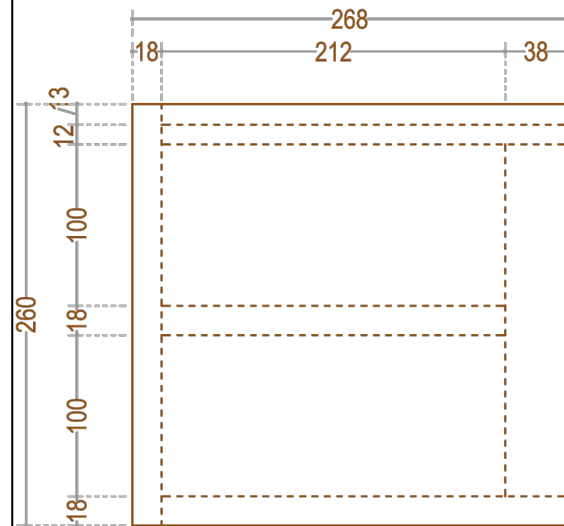

Left Side Elevation

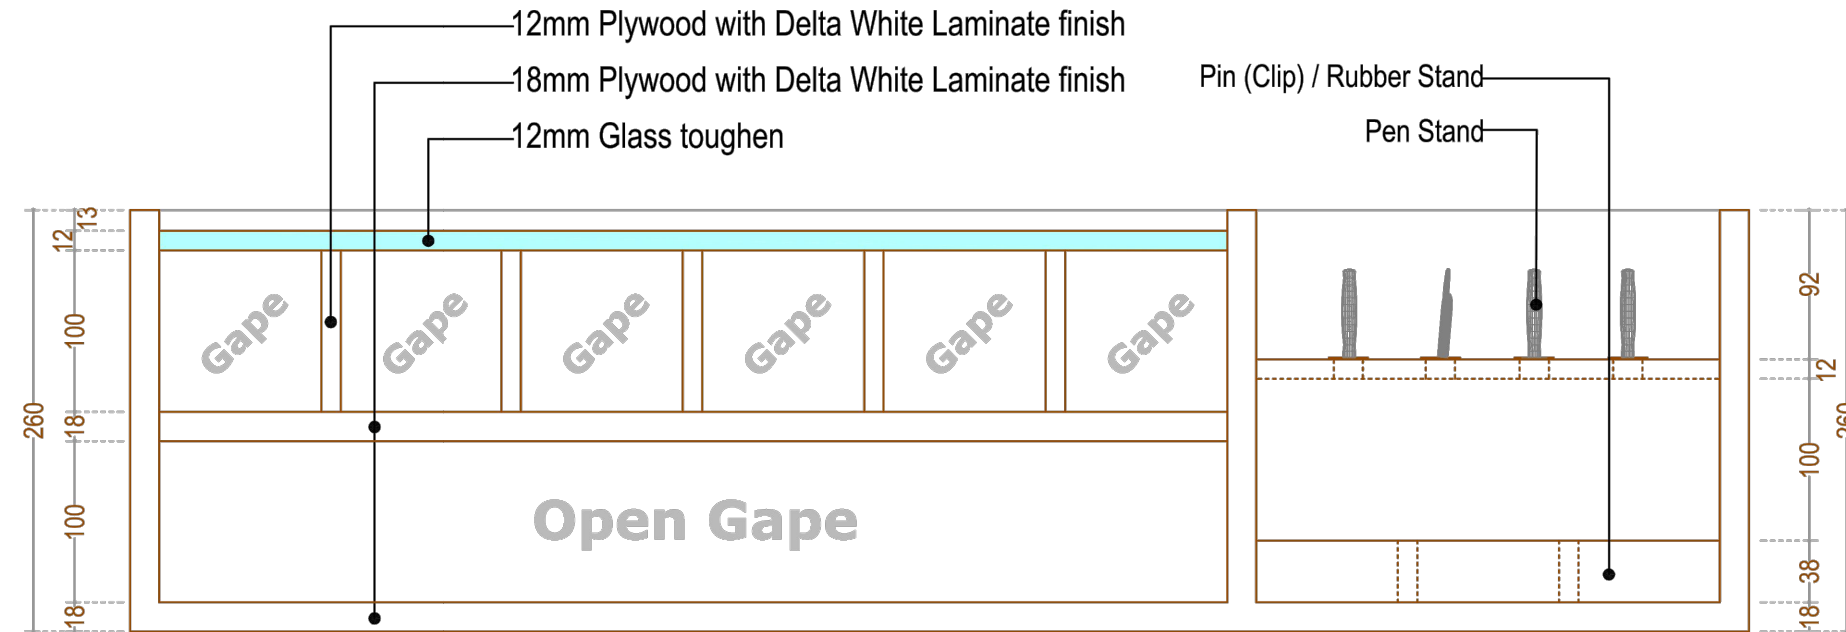

Front Elevation

WRITING DESK DETAIL (WD1)


NOTE :- CHECK DIMENSION AT SITE BEFORE EXECUTION

REVISED 02

PROPOSED GROUND FLOOR PLAN (E-LOBBY)
at EXISTING BUILDING OF
RAJKOT NAGRIK SAHKARI BANK
at DHORAJI ,

V n B Designs
Architecture & Interior

Anil Vadgama
Architect
9824167971
210, naxtra II commercial complex, opp. k.k.v hall, 150 feet wide ring road,
rajkot-360 005, e-mail : vnbdesigns@rediffmail.com

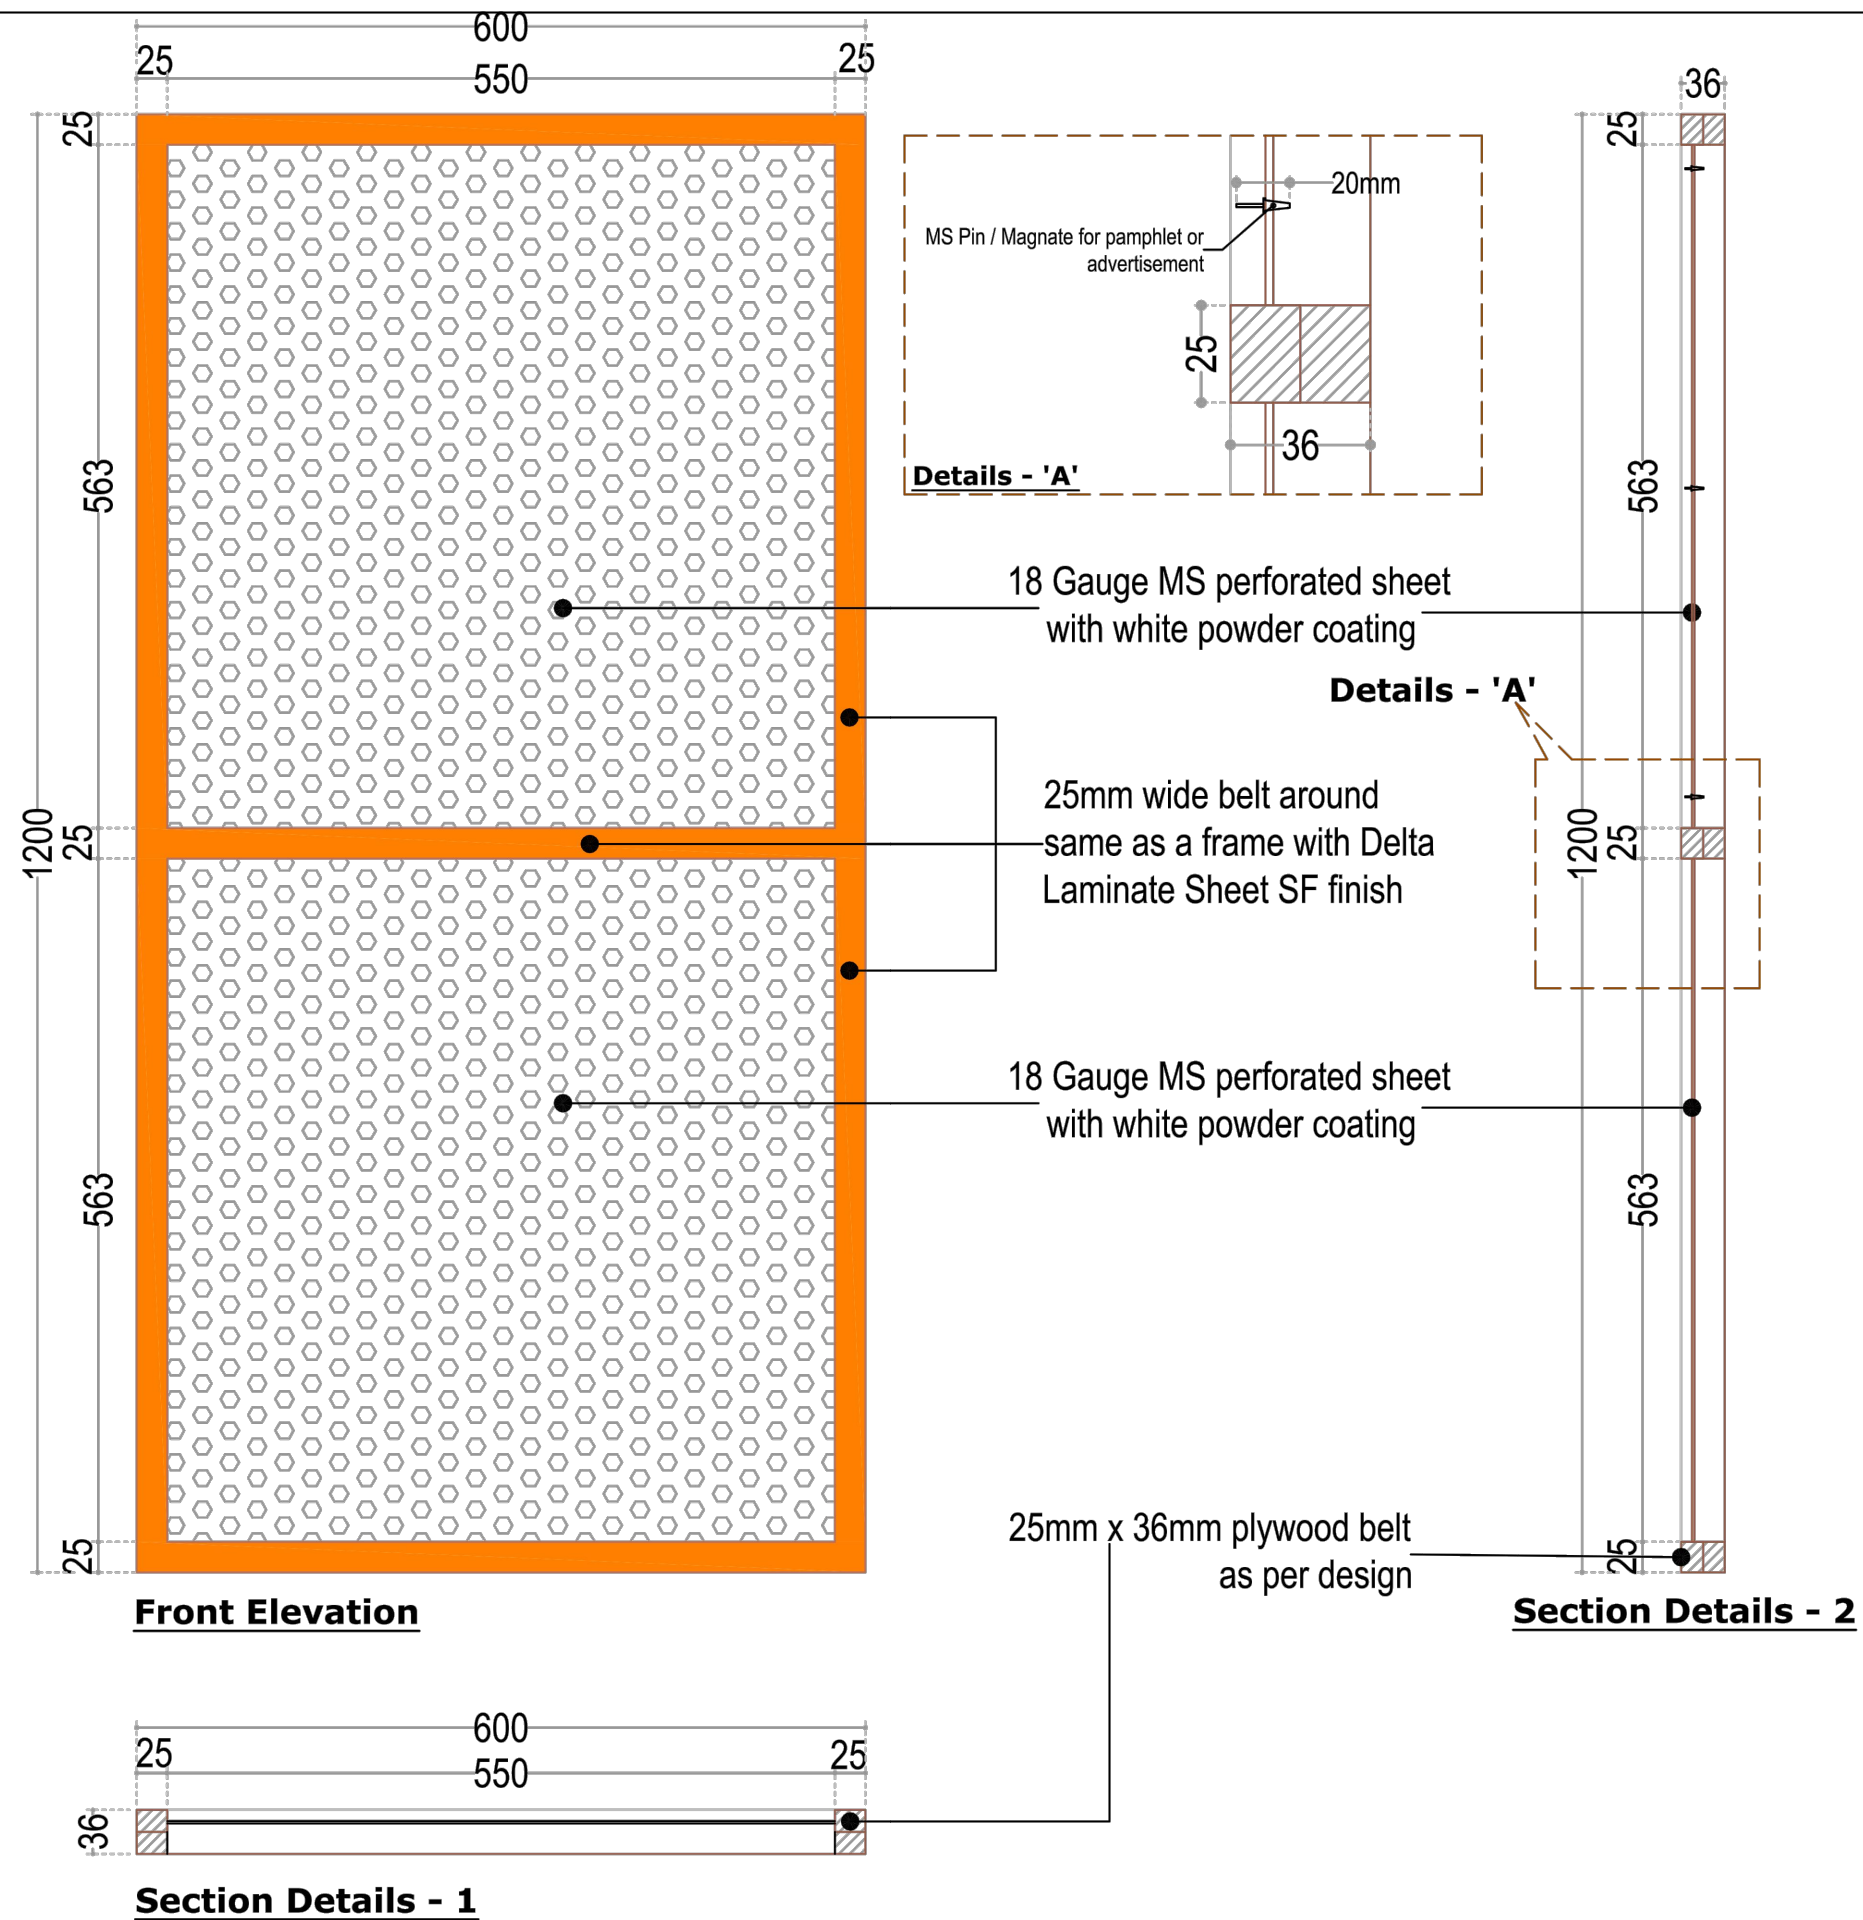

ADVERTISEMENT BOARD DETAIL (AB2)

NOTE :- CHECK DIMENSION AT SITE BEFORE EXECUTION





PROPOSED GROUND FLOOR PLAN (E-LOBBY)
at EXISTING BUILDING OF

RAJKOT NAGRIK SAHKARI BANK
at DHORAJI ,

REVISED 02

V n B Designs
Architecture & Interior

Anil Vadgama
Architect
9824167971
210, naxtra II commercial complex, opp. k k v hall, 150 feet wide ring road,
rajkot-360 005, e-mail : vnbdesigns@rediffmail.com

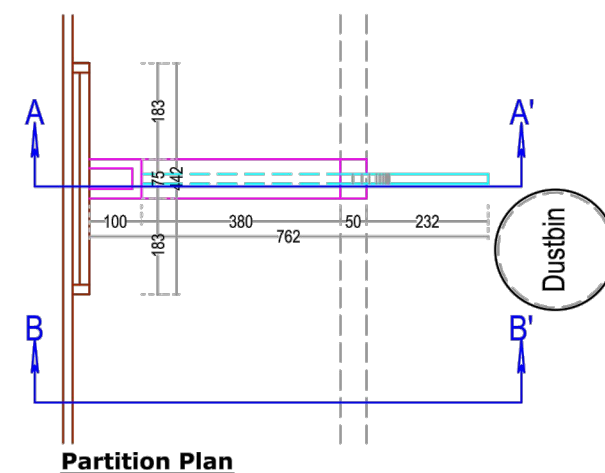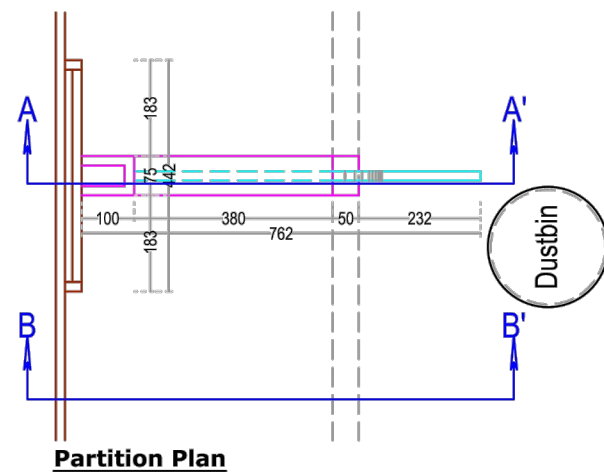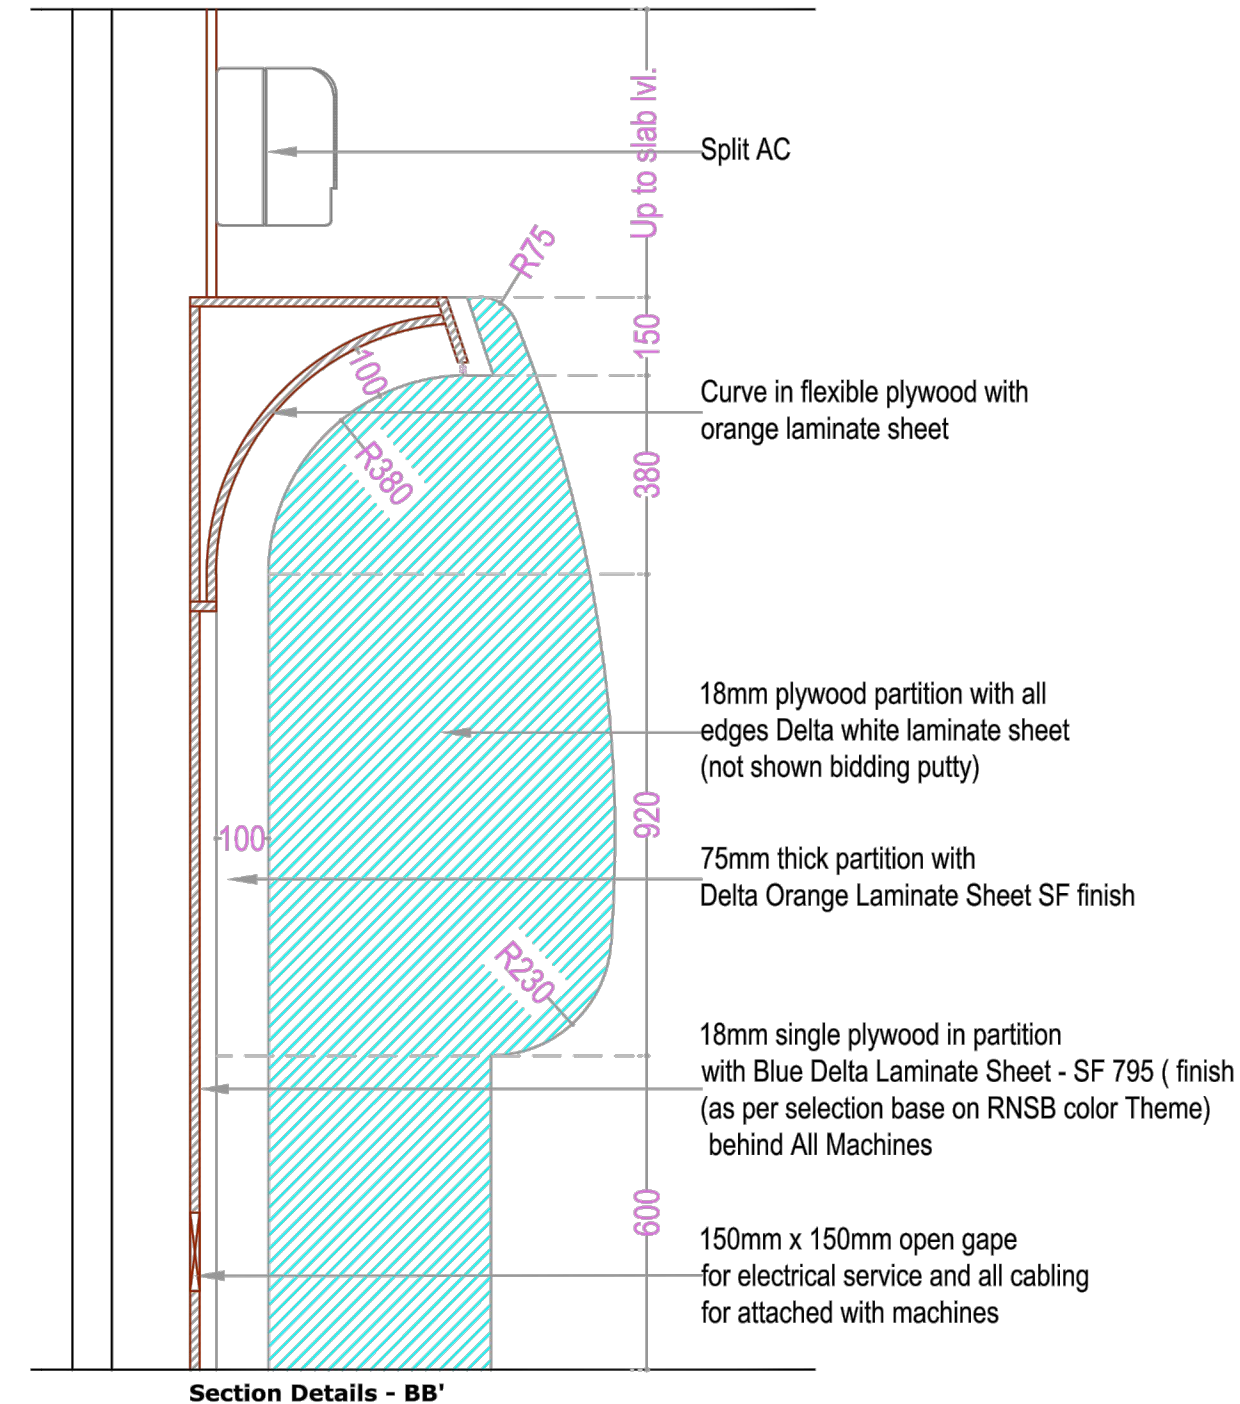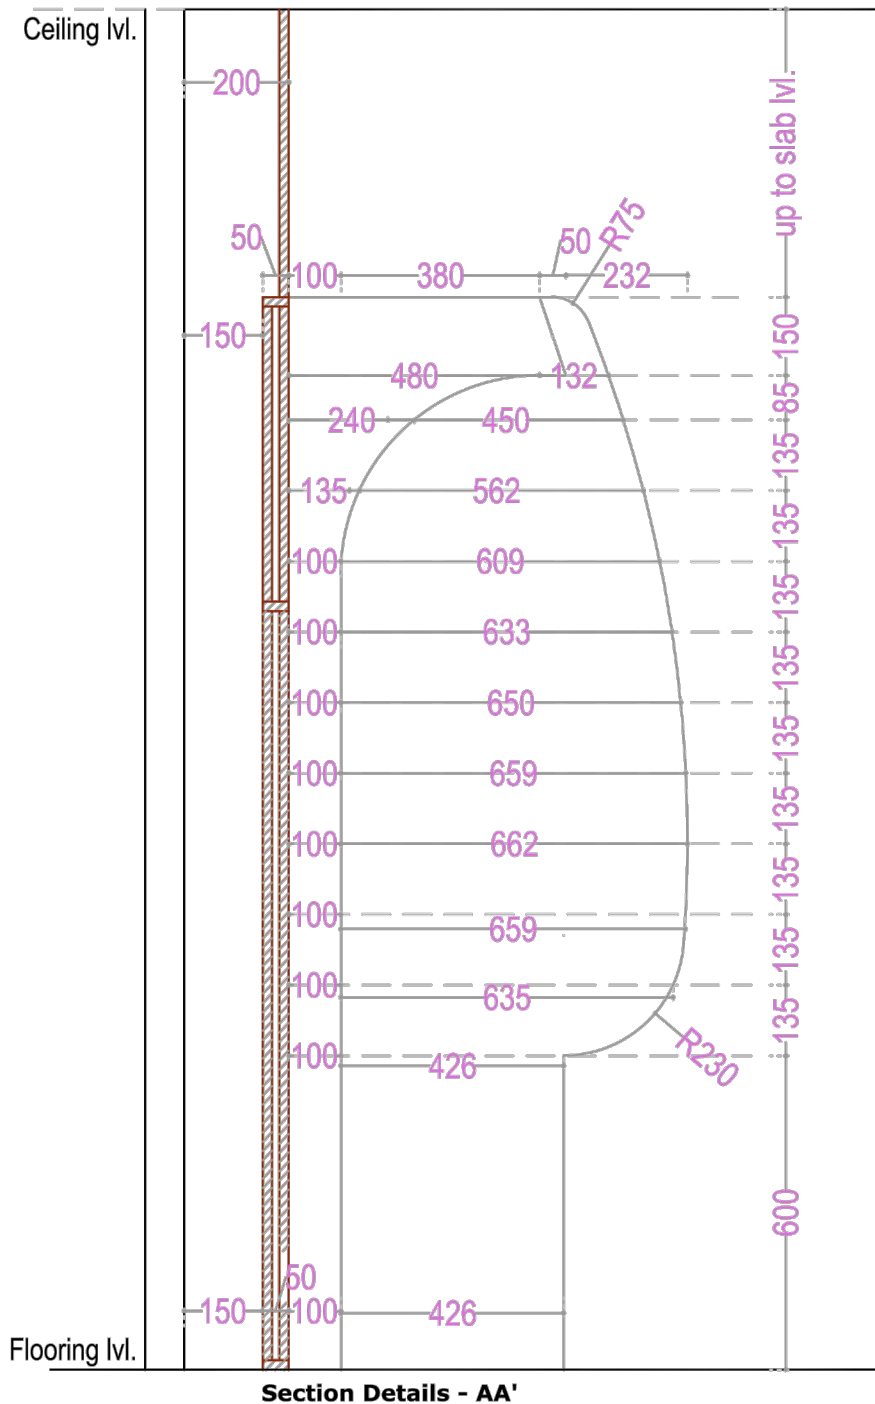

E - LOBBY PARTITION DETAIL (EPD2)

NOTE :- CHECK DIMENSION AT SITE BEFORE EXECUTION

V n B Designs
Architecture & Interior
Anil Vadgama
Architect
9824167971
210, naxtra II commercial complex, opp. k k v hall, 150 feet wide ring road,
raikot-360 005, e-mail : vnbdesigns@rediffmail.com

REVISED 02

PROPOSED GROUND FLOOR PLAN (E-LOBBY)
at EXISTING BUILDING OF
RAJKOT NAGRIK SAHKARI BANK
at DHORAJI ,