


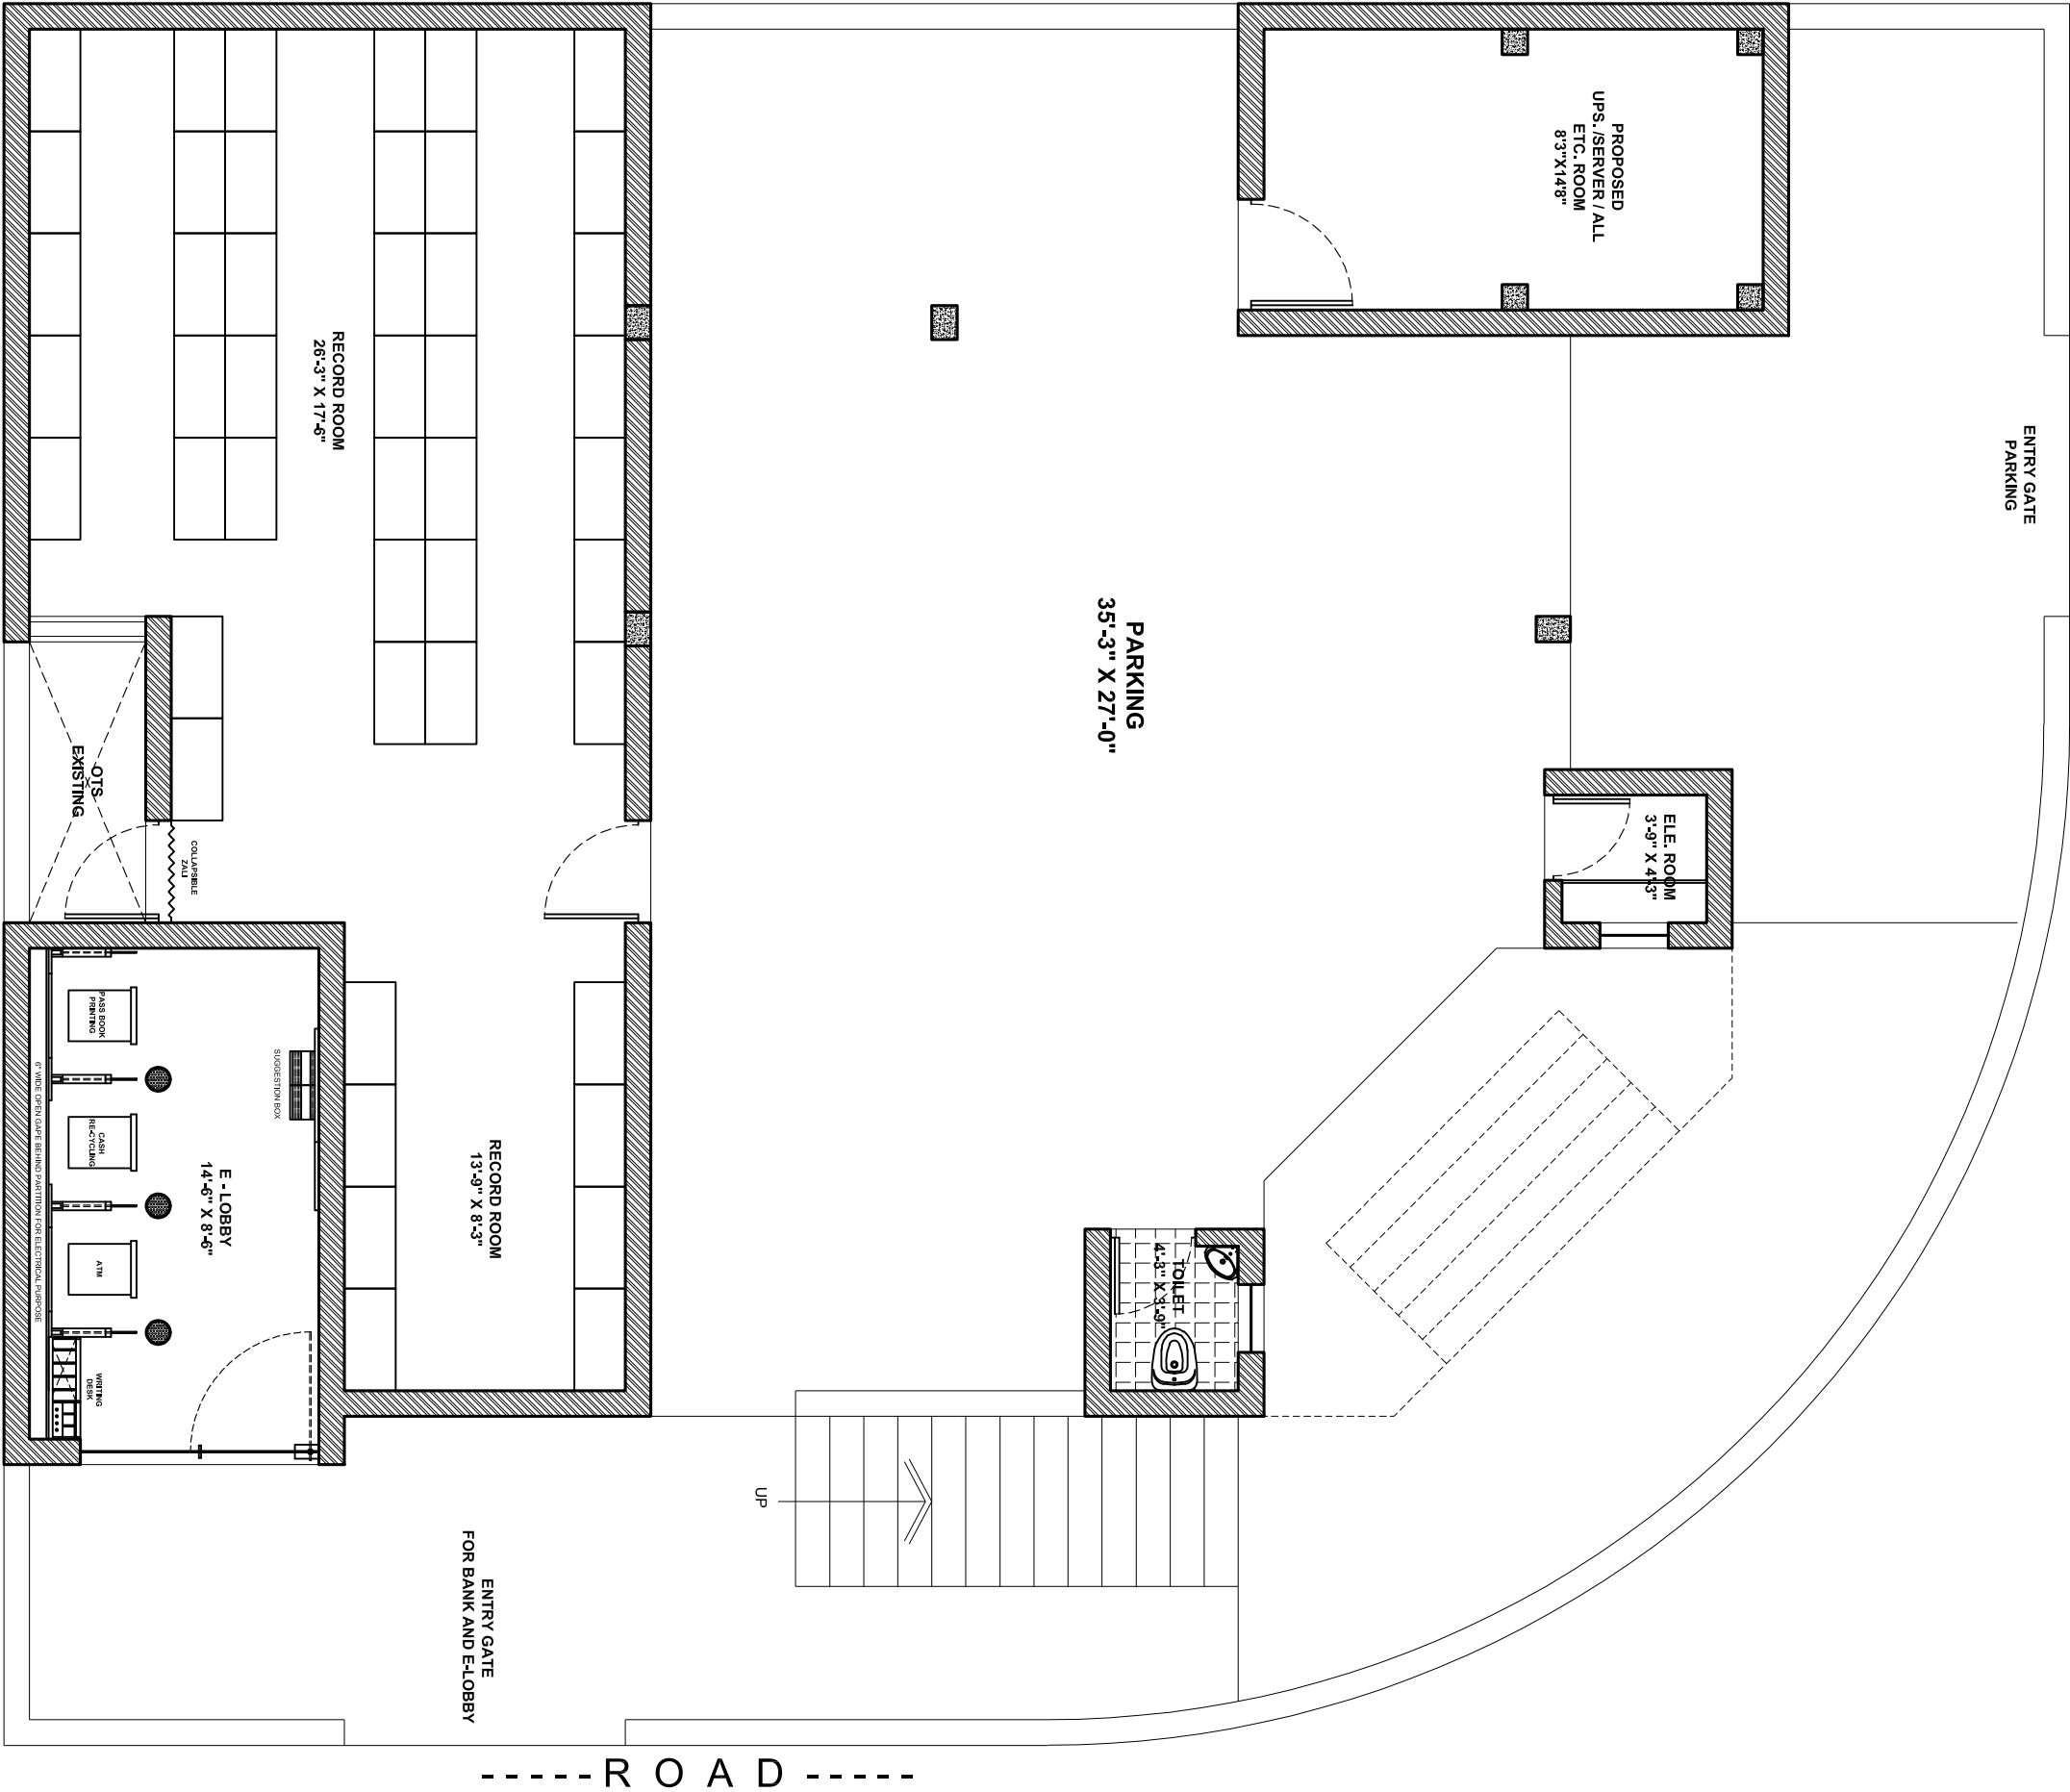

PROP. GROUND FLOOR PLAN

PROPOSED GROUND FLOOR PLAN
at EXISTING BUILDING OF
RAJKOT NAGRİK SAHKARI BANK
at DHORAJI ,

OPTION - 02

Architecture & Interior

Anil Vadgama
Architect
9824167971
210, naxtra II commercial complex, opp. k.k.v hall, 150 feet wide ring road,
rajkot-360 005, e-mail : vnideshns@gmail.com.

----- ROAD -----



----- ROAD -----


PROP. FIRST FLOOR PLAN

PROPOSED FIRST FLOOR PLAN
at EXISTING BUILDING OF
RAJKOT NAGRİK SAHKARI BANK
at DHORAJI ,

REVISED 02

V n B Designs
Architecture & Interior

Anil Vadgama
Architect
9824167971
210, naxtra II commercial complex, opp. k.k.v hall, 150 feet wide ring road,
rajkot-360 005, e-mail : vnbdeshns@gmail.com,

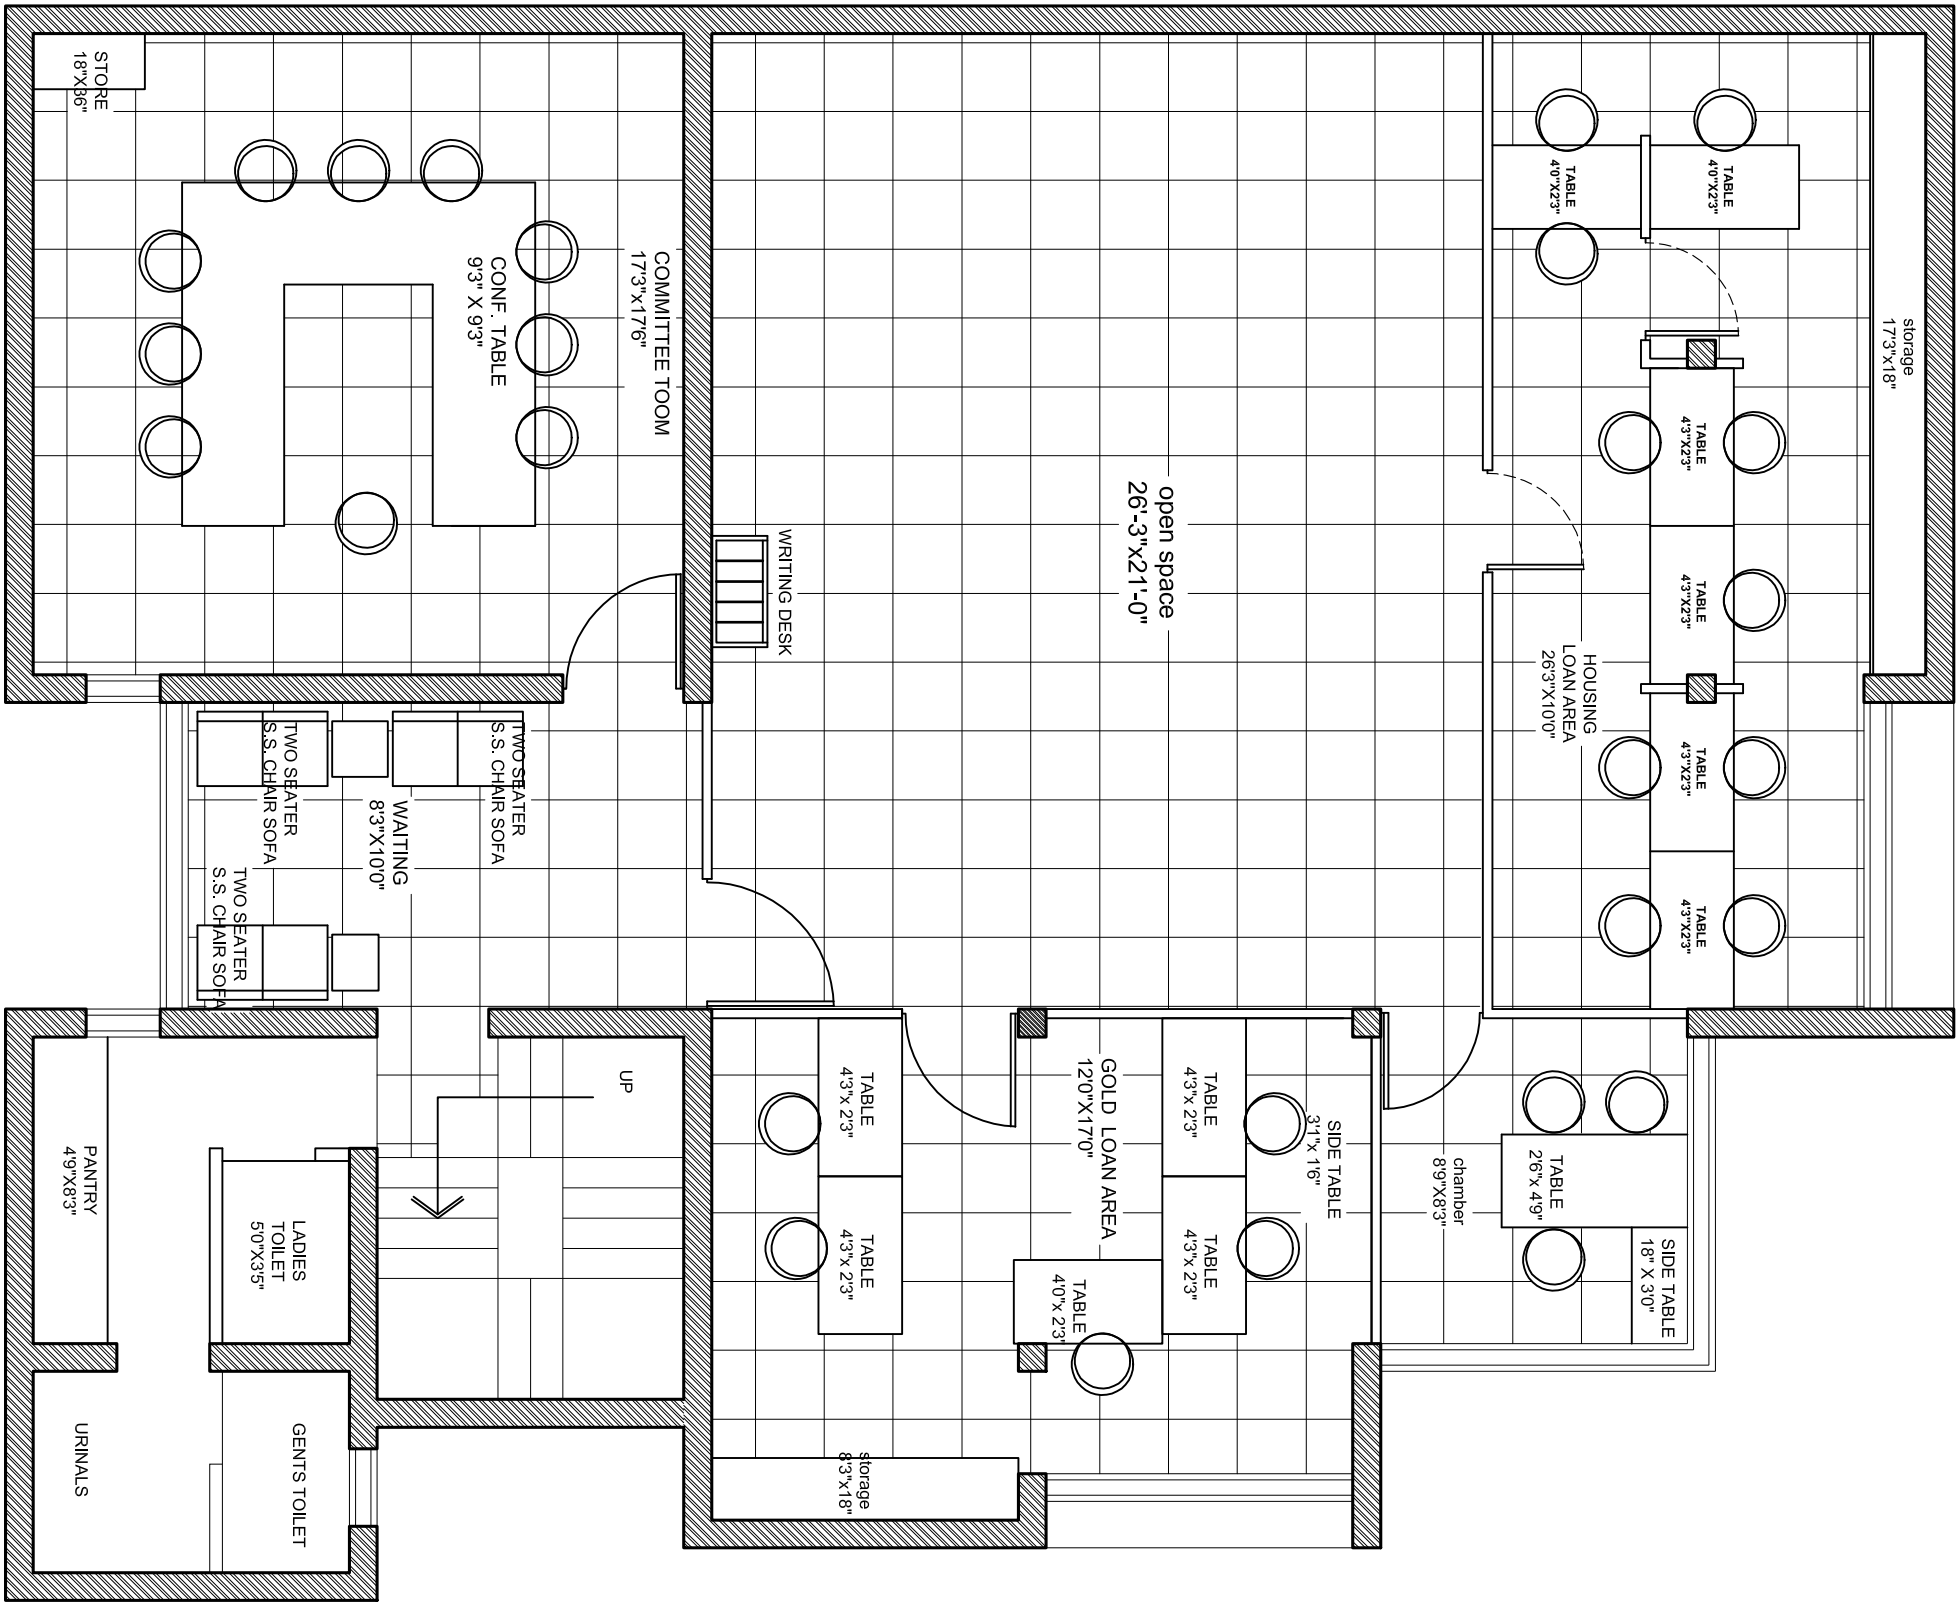

PROP. SECOND FLOOR PLAN

PROPOSED SECOND FLOOR PLAN
at EXISTING BUILDING OF
RAJKOT NAGRIK SAHKARI BANK
at DHORAJI ,

REVISED 02

V n B Designs
Architecture & Interior

Anil Vadgama
Architect
9824167971
210, naxtra II commercial complex, opp. k.k.v hall, 150 feet wide ring road,
dhokh-560 005, vnbdeshns@gmail.com,
vnbdeshns.com



15W LED LIGHT



2'X2' 36W LED LIGHT



SB SWITCH BOARD
54" HEIGHT

CEILING ELECTRIC LAYOUT PLAN (CELL1)

NOTE :- CHECK DIMENSION AT SITE BEFORE EXECUTION

PROPOSED FIRST FLOOR PLAN

at EXISTING BUILDING OF


RAJKOT NAGRRIK SAHKARI BANK

at DHORAJI ,

REVISED 02

V n B Designs
Architecture & Interior

Anil Vadgama
Architect
9824167971
210, naxtra II commercial complex, opp. k.k.v hall, 150 feet wide ring road,
rajkot-360 005, e-mail : vnbdeshns@gmail.com,

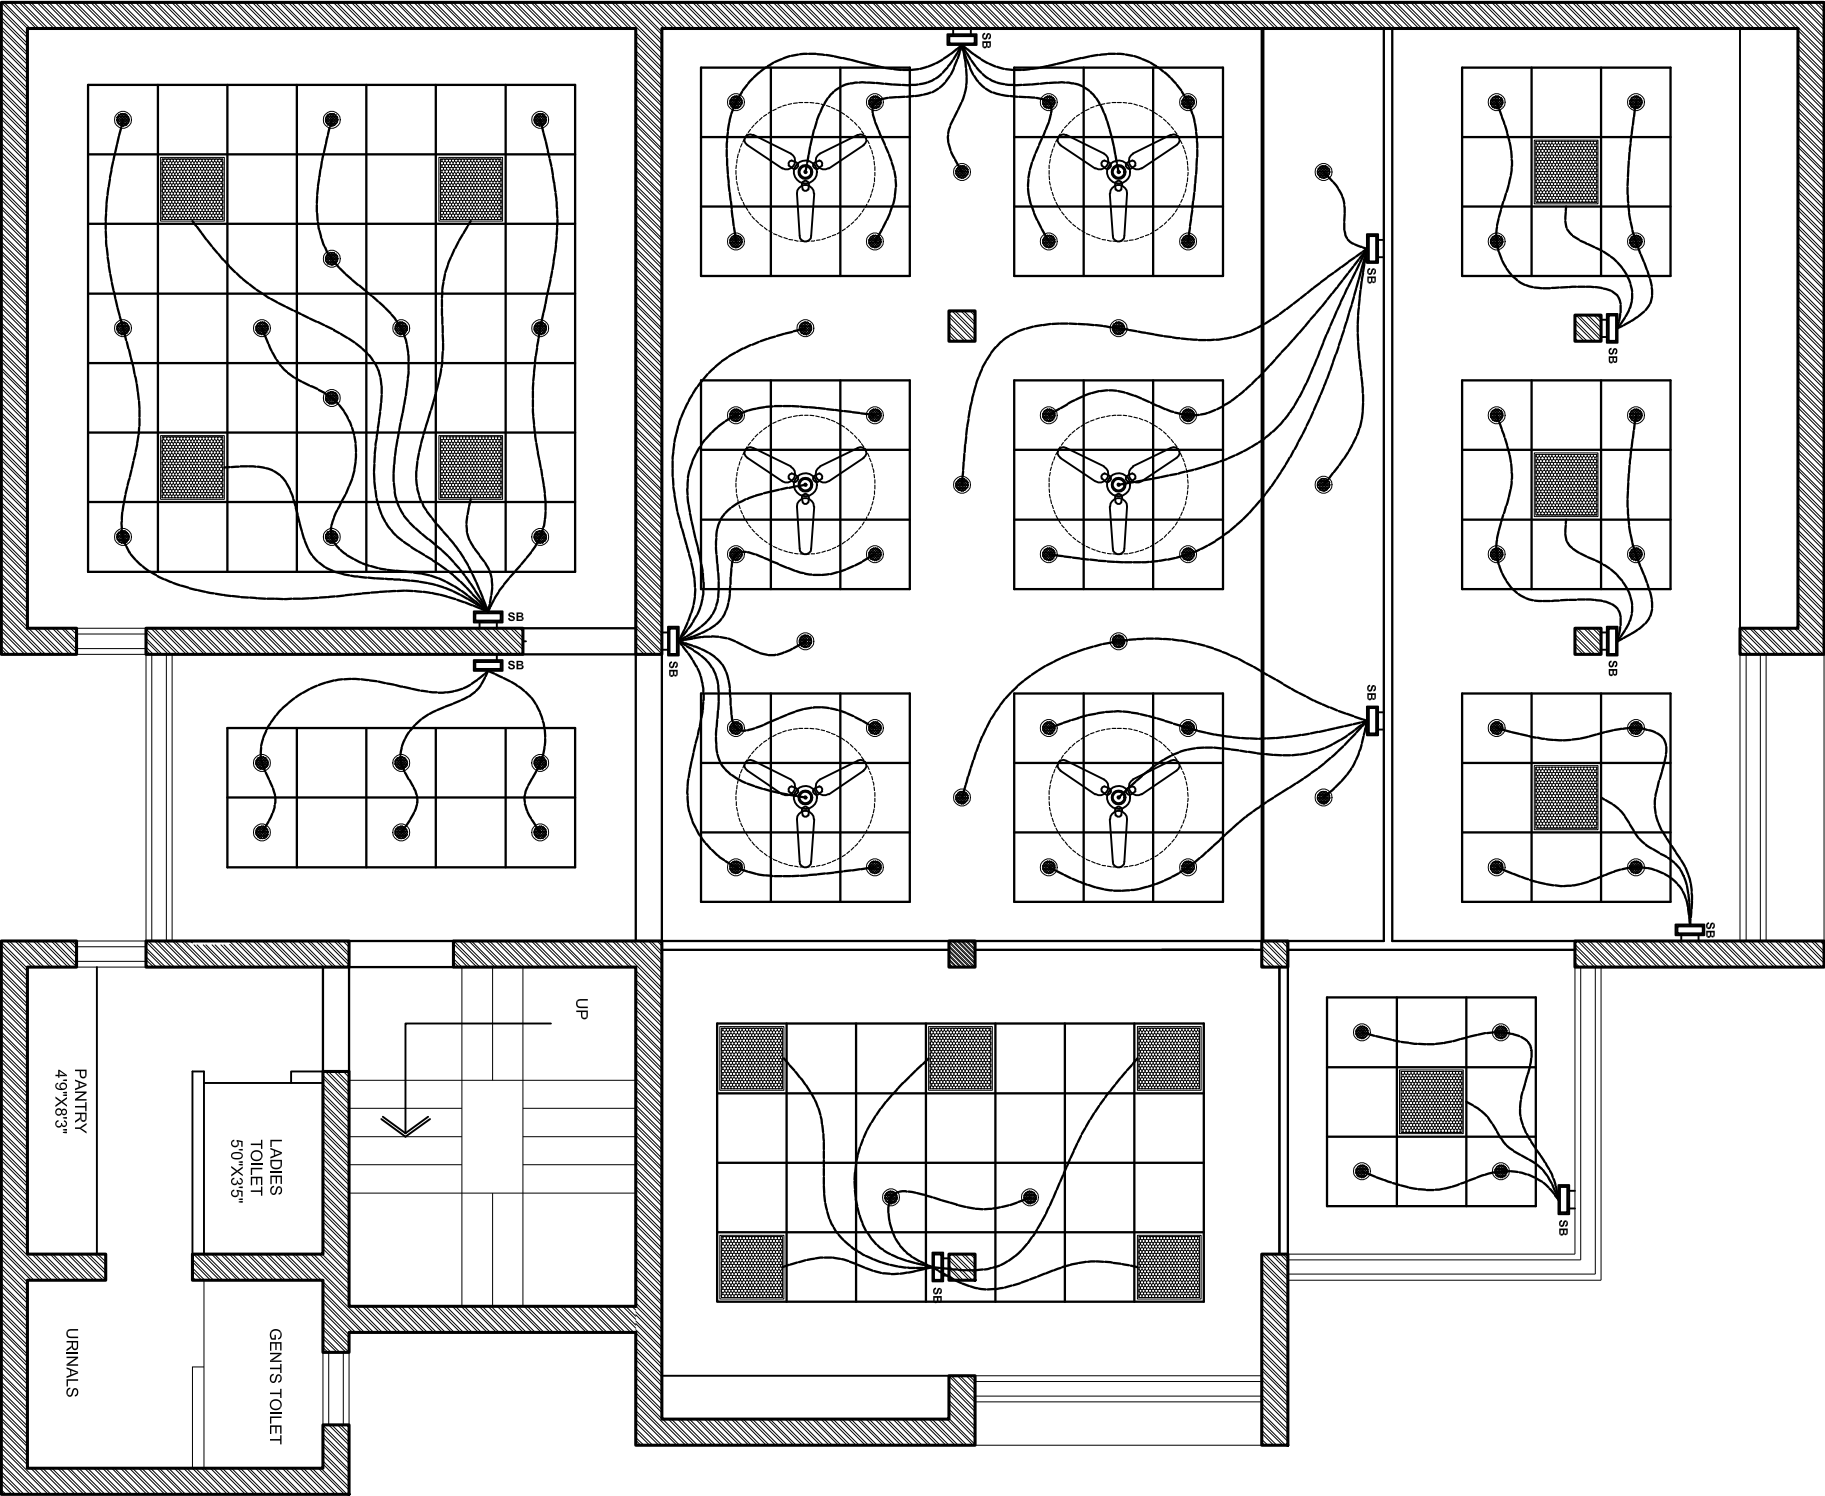


15W LED LIGHT	2'x2' 36W LED LIGHT	SB SWITCH BOARD
54" HEIGHT		

CEILING ELECTRIC LAYOUT PLAN (CEL2)

NOTE :- CHECK DIMENSION AT SITE BEFORE EXECUTION

PROPOSED SECOND FLOOR PLAN at EXISTING BUILDING OF RAJKOT NAGRRIK SAHKARI BANK at DHORAJI ,	REVISED 02	V n B Designs Architecture & Interior Anil Vadgama Architect 9824167971 210, naxtra II commercial complex, opp. k.k.v hall, 150 feet wide ring road, rajkot-360 005, e-mail : vnbdeshns@gmail.com.
--	------------	---

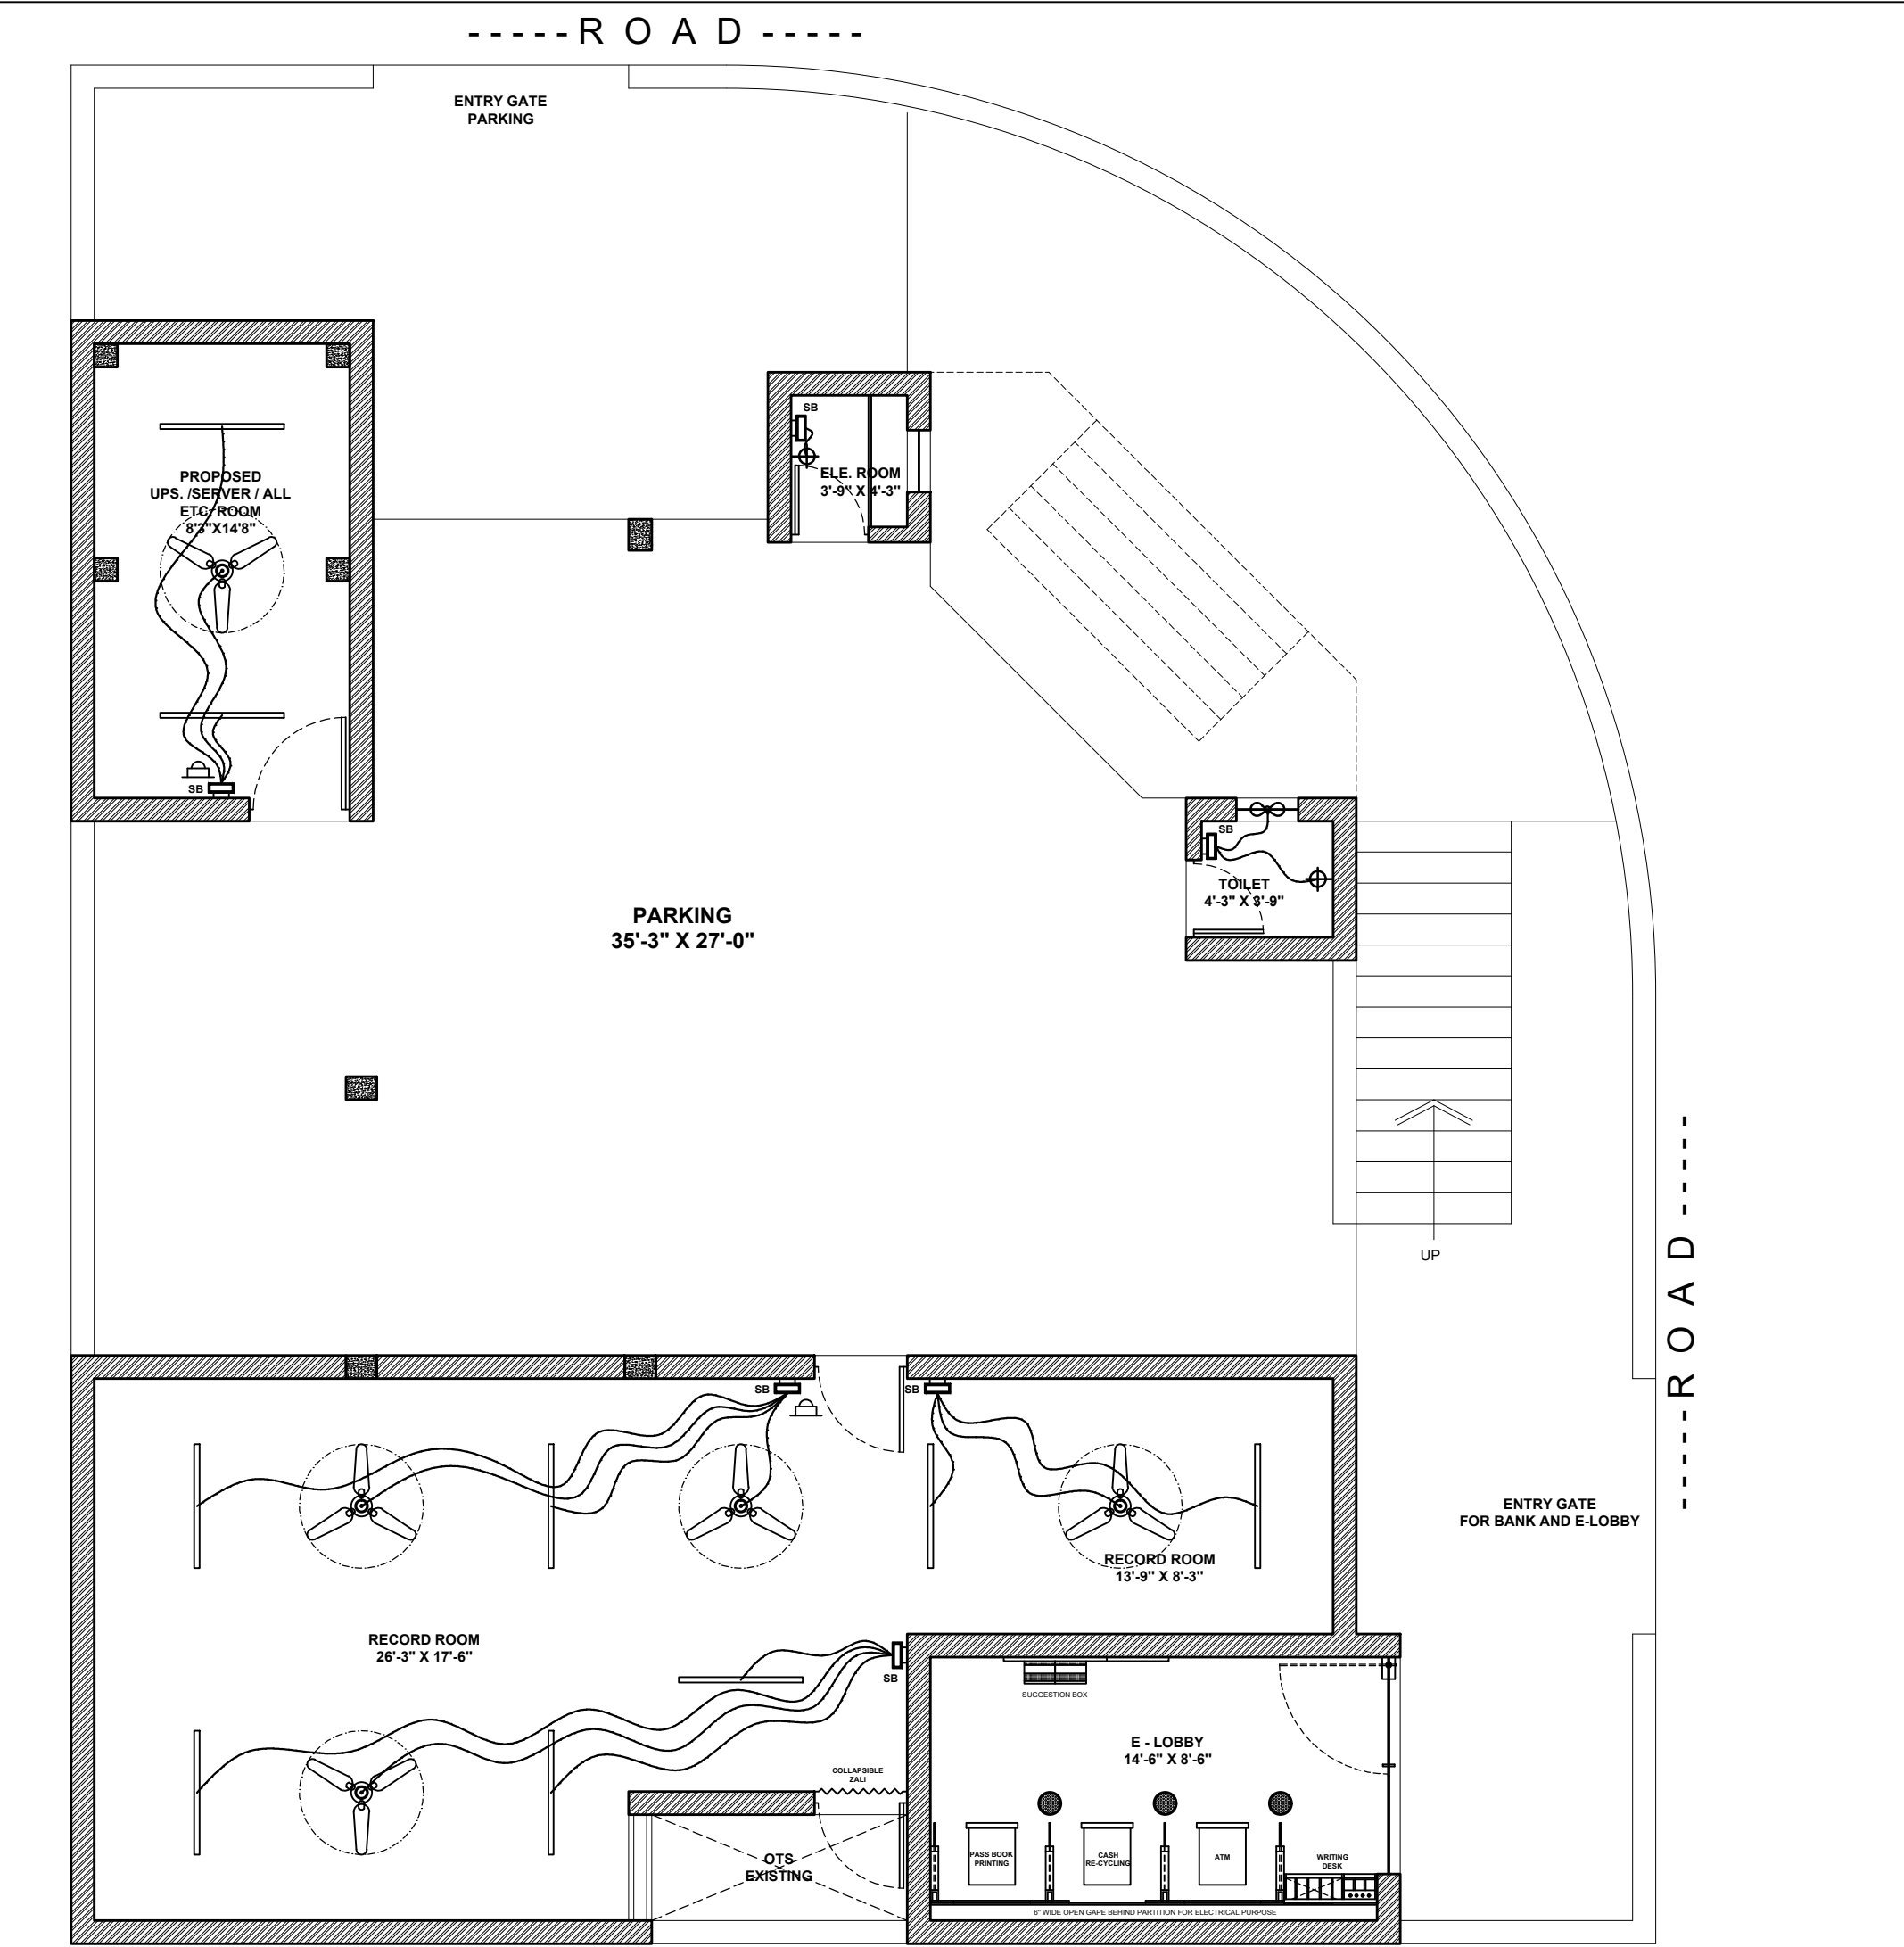

	CEILING FAN POINT		WALL FAN		5 AMP PLUG POINT		D LINK IO FACE PLATE
	10W LED LIGHT		AC		TELEPHONE POINT		15 AMP PLUG POINT
	WALL POINT		SWITCH BOARD		THREE 5AMP PLUG POINT FOR UPS		4' TUBE LIGHT
	EXHAUST FAN		BELL		TWO 5AMP PLUG POINT FOR ROW POWER		2'X2' LED LIGHT

ELECTRIC LAYOUT GROUND FLOOR


PROPOSED GROUND FLOOR PLAN
at EXISTING BUILDING OF
RAJKOT NAGRIK SAHKARI BANK
at DHORAJI ,

OPTION - 02

date : 18th. Oct. 2025

V n B Designs
Architecture & Interior

Anil Vadgama
Architect
9824167971
210, naxtra II commercial complex, opp. k.k.v hall, 150 feet wide ring road,
rajkot- 360 005.
e-mail : vnbdesigns@rediffmail.com

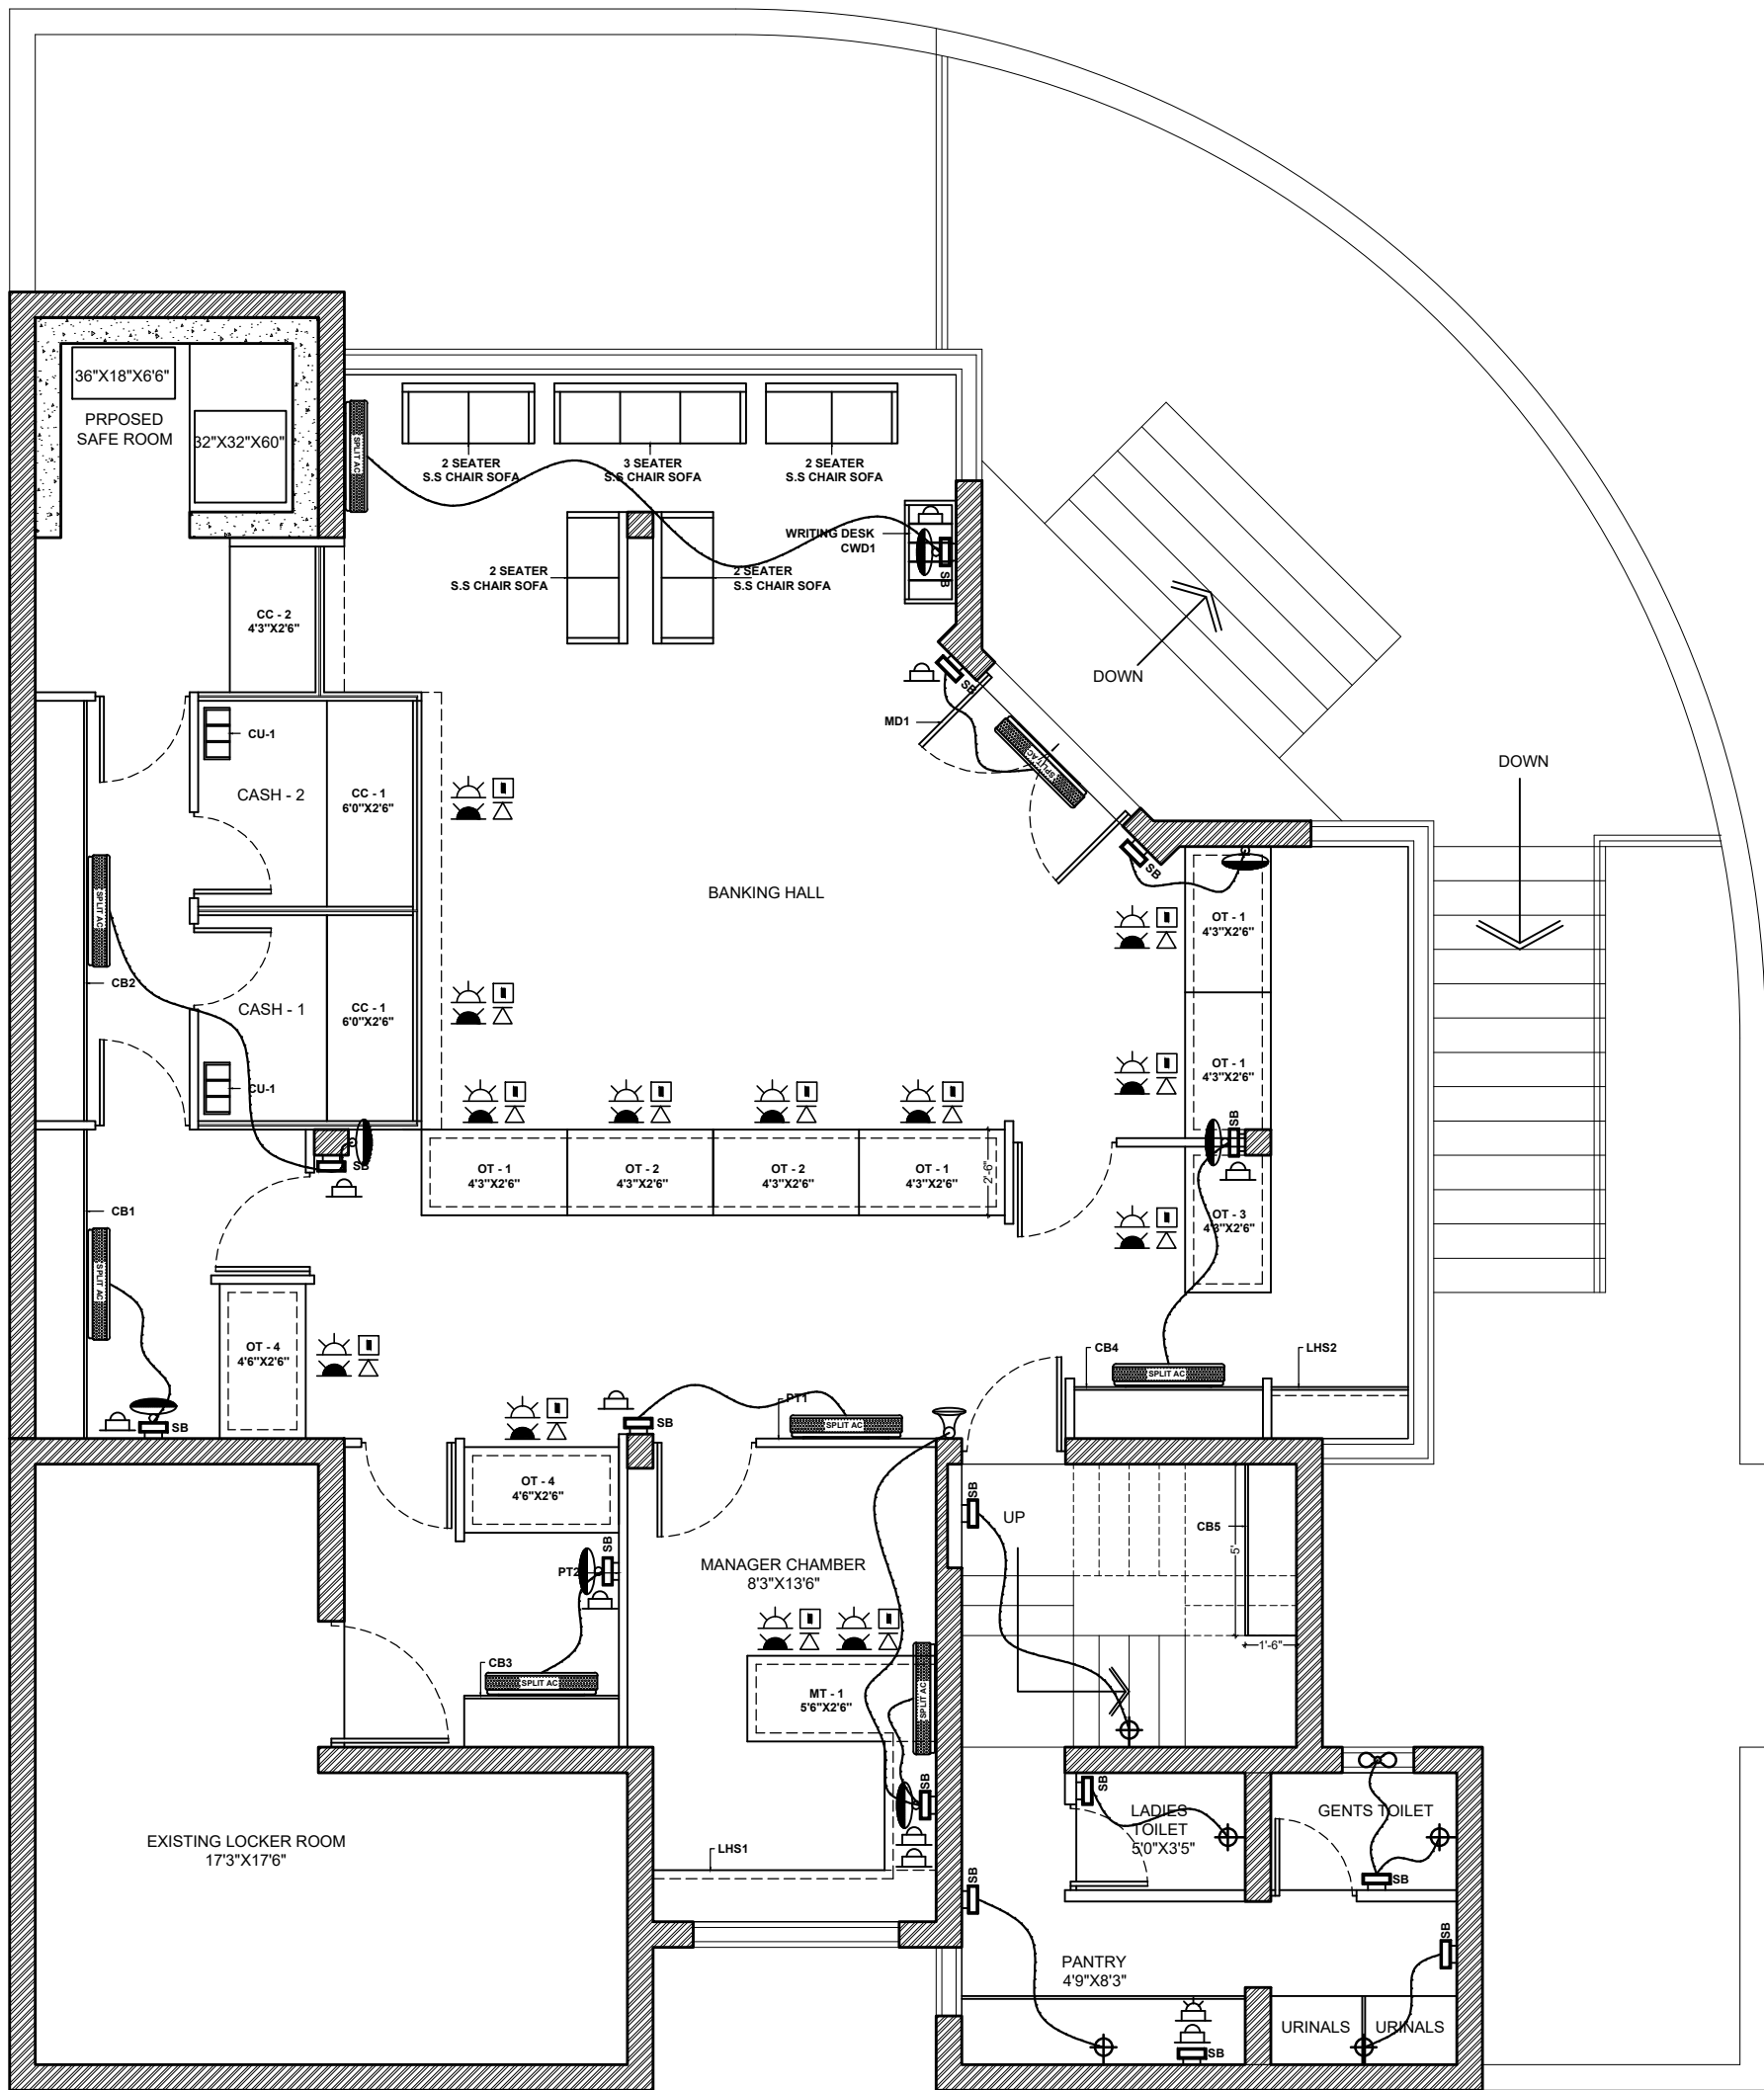

	CEILING FAN POINT		WALL FAN		5 AMP PLUG POINT		D LINK IO FACE PLATE
	10W LED LIGHT		AC		TELEPHONE POINT		15 AMP PLUG POINT
	WALL POINT		SWITCH BOARD		THREE 5AMP PLUG POINT FOR UPS		4' TUBE LIGHT
	EXHAUST FAN		BELL		TWO 5AMP PLUG POINT FOR ROW POWER		2'X2' LED LIGHT

ELECTRIC LAYOUT FIRST FLOOR


PROPOSED FIRST FLOOR PLAN
at EXISTING BUILDING OF
RAJKOT NAGRIK SAHKARI BANK
at DHORAJI ,

OPTION - 02

date : 18th. Oct. 2025

V n B Designs
Architecture & Interior

Anil Vadgama
Architect
9824167971
210, naxtra II commercial complex, opp. k.k.v hall, 150 feet wide ring road,
rajkot- 360 005.
e-mail : vnbdesigns@rediffmail.com

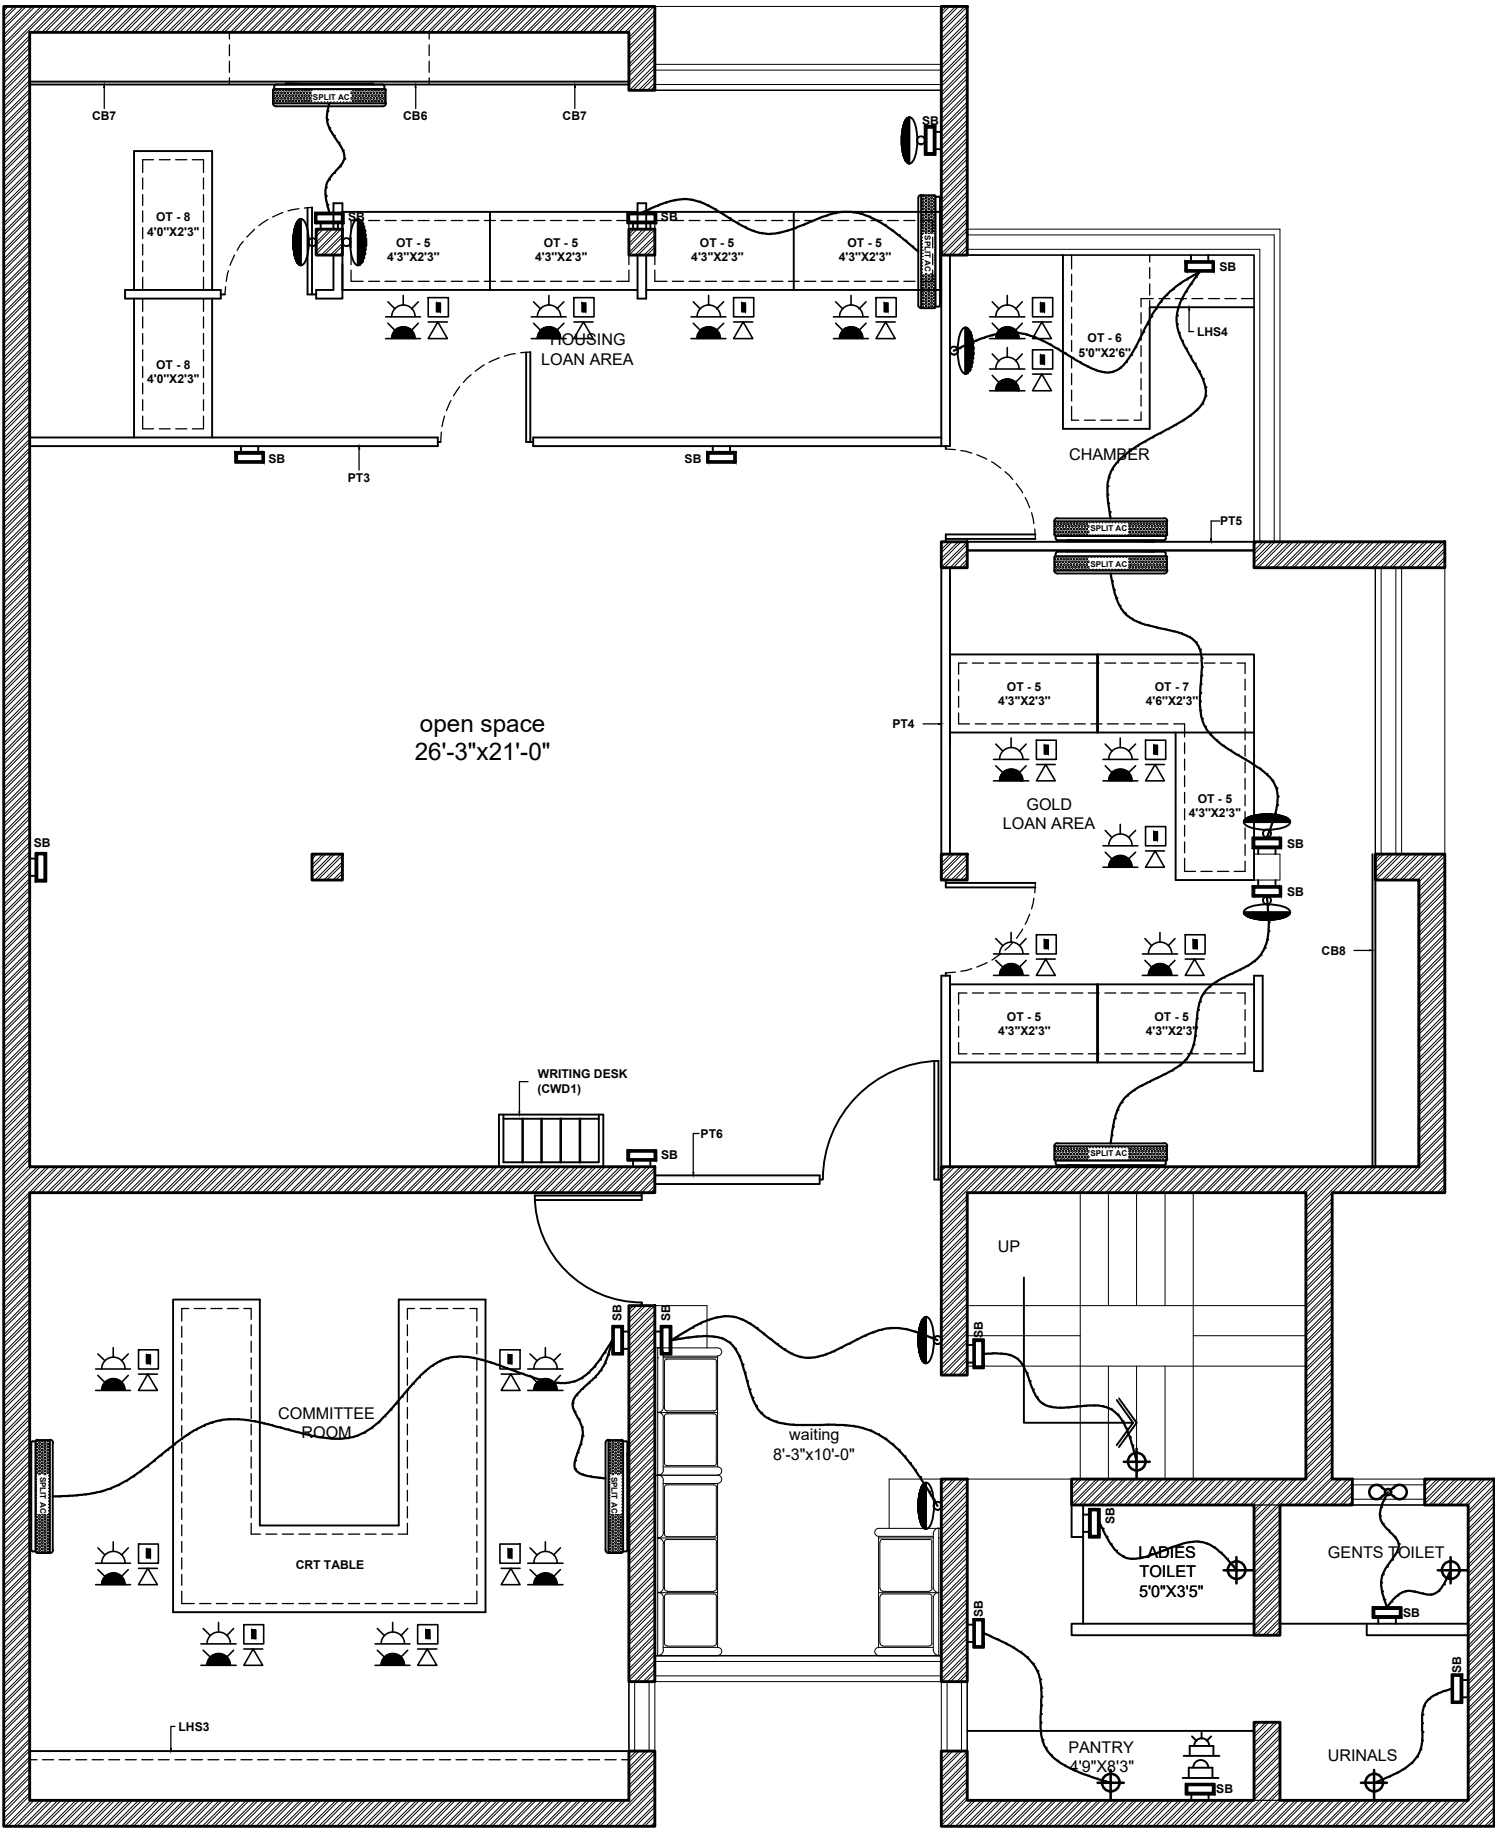

	CEILING FAN POINT		WALL FAN		5 AMP PLUG POINT		D LINK IO FACE PLATE
	10W LED LIGHT		AC		TELEPHONE POINT		15 AMP PLUG POINT
	WALL POINT		SWITCH BOARD		THREE 5AMP PLUG POINT FOR UPS		4' TUBE LIGHT
	EXHAUST FAN		BELL		TWO 5AMP PLUG POINT FOR ROW POWER		2'X2' LED LIGHT

ELECTRIC LAYOUT THIRD FLOOR


PROPOSED FIRST FLOOR PLAN
at EXISTING BUILDING OF
RAJKOT NAGRIK SAHKARI BANK
at DHORAJI ,

OPTION - 02

date : 18th. Oct. 2025

V n B Designs
Architecture & Interior

Anil Vadgama
Architect
9824167971
210, naxtra II commercial complex, opp. k.k.v hall, 150 feet wide ring road,
rajkot- 360 005.
e-mail : vnbdesigns@rediffmail.com

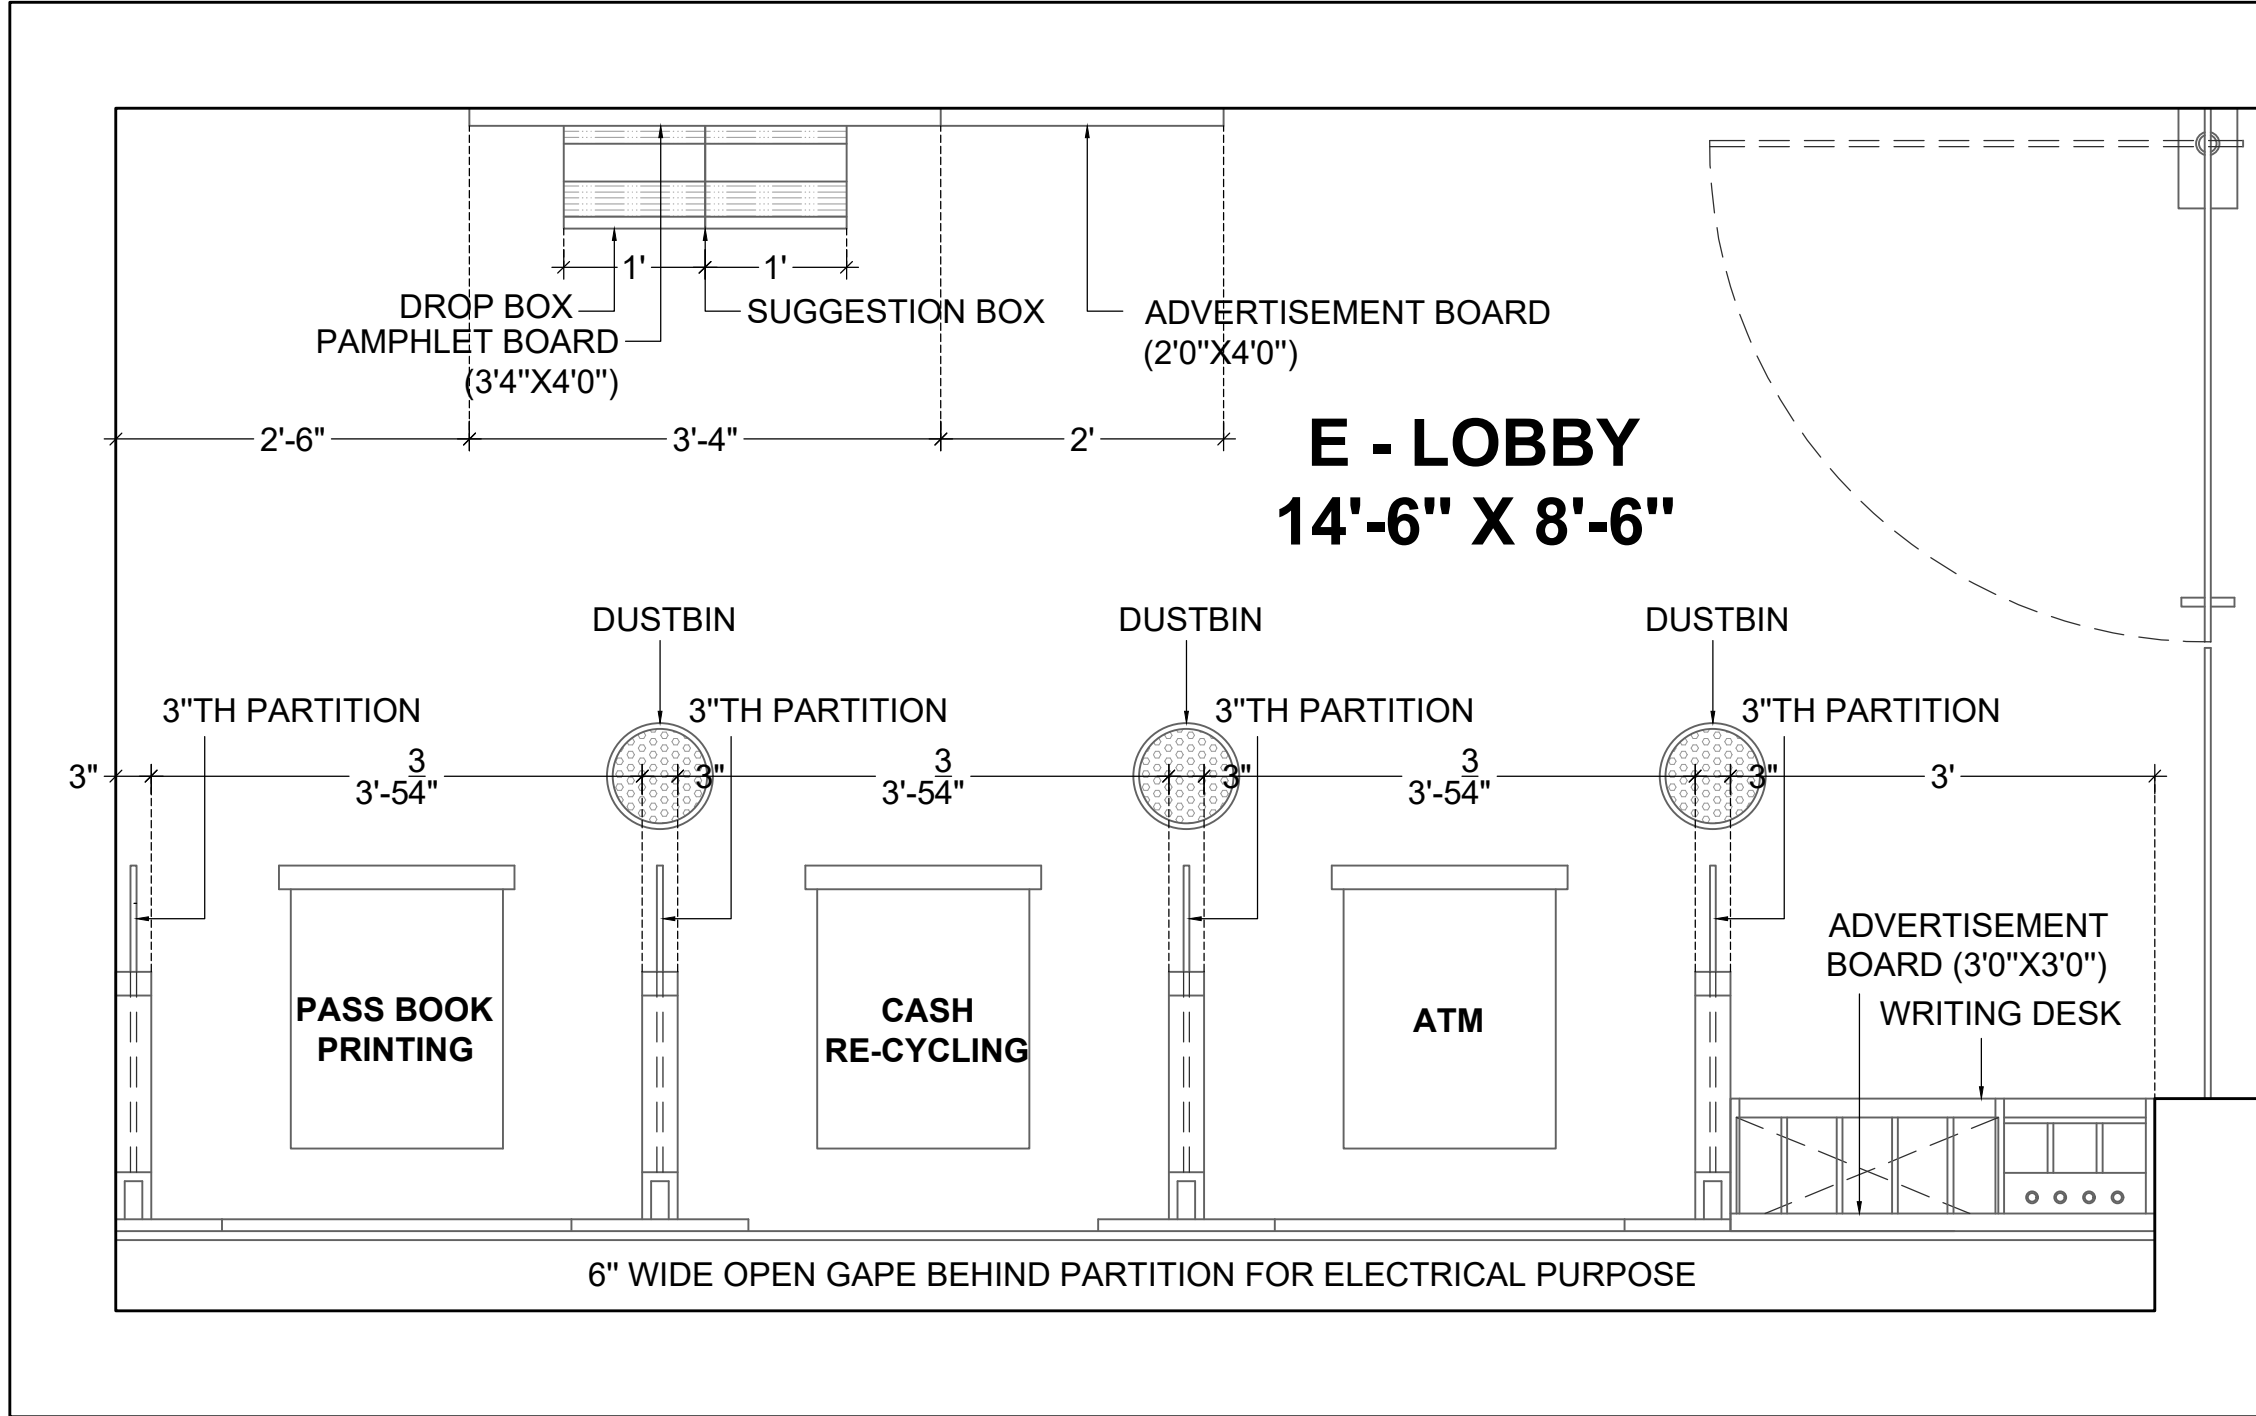

E - LOBBY LAYOUT (EL1)

NOTE :- CHECK DIMENSION AT SITE BEFORE EXECUTION

REVISED 02

PROPOSED GROUND FLOOR PLAN (E-LOBBY)
at EXISTING BUILDING OF
RAJKOT NAGRIK SAHKARI BANK
at DHORAJI ,

V n B Designs
Architecture & Interior

Anil Vadgama
Architect
9824167971
210, naxtra II commercial complex, opp. k k v hall, 150 feet wide ring road,
rajkot-360 005, e-mail : vnbdesigns@rediffmail.com



15W LED LIGHT



2'X2' 36W LED LIGHT




SB

SWITCH BOARD
54" HEIGHT

E - LOBBY CEILING ELECTRICAL LAYOUT (ECEL1)

NOTE :- CHECK DIMENSION AT SITE BEFORE EXECUTION

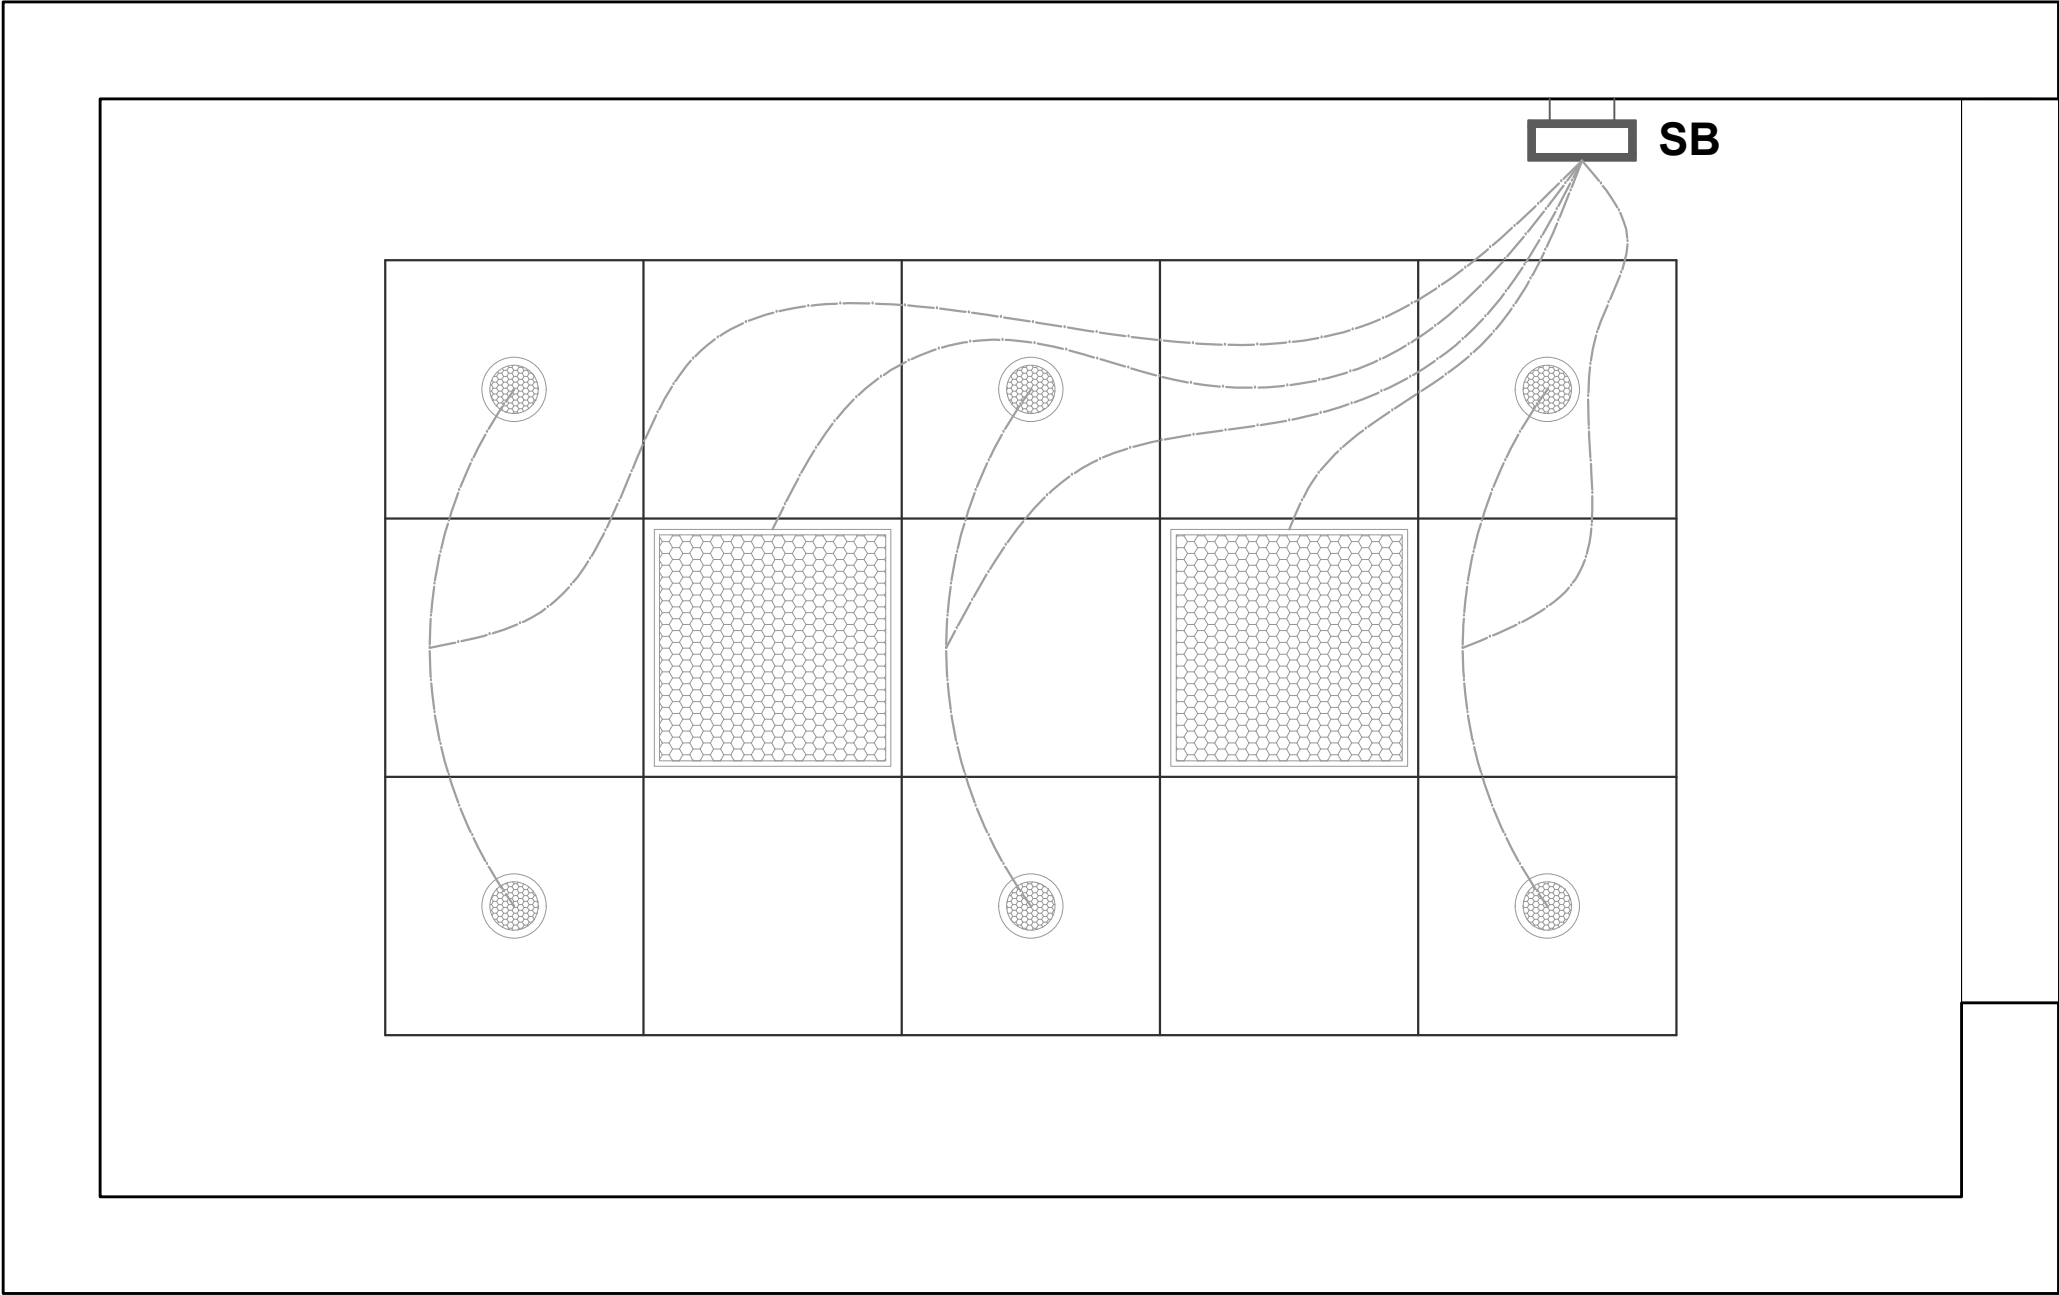

REVISED 02

PROPOSED GROUND FLOOR PLAN (E-LOBBY)
at EXISTING BUILDING OF
RAJKOT NAGRIK SAHKARI BANK
at DHORAJI ,

Architecture & Interior

V n B Designs

Anil Vadgama
Architect
9824167971
210, naxtra II commercial complex, opp. k k v hall, 150 feet wide ring road,
rajkot-360 005, e-mail : vnbdesigns@rediffmail.com