
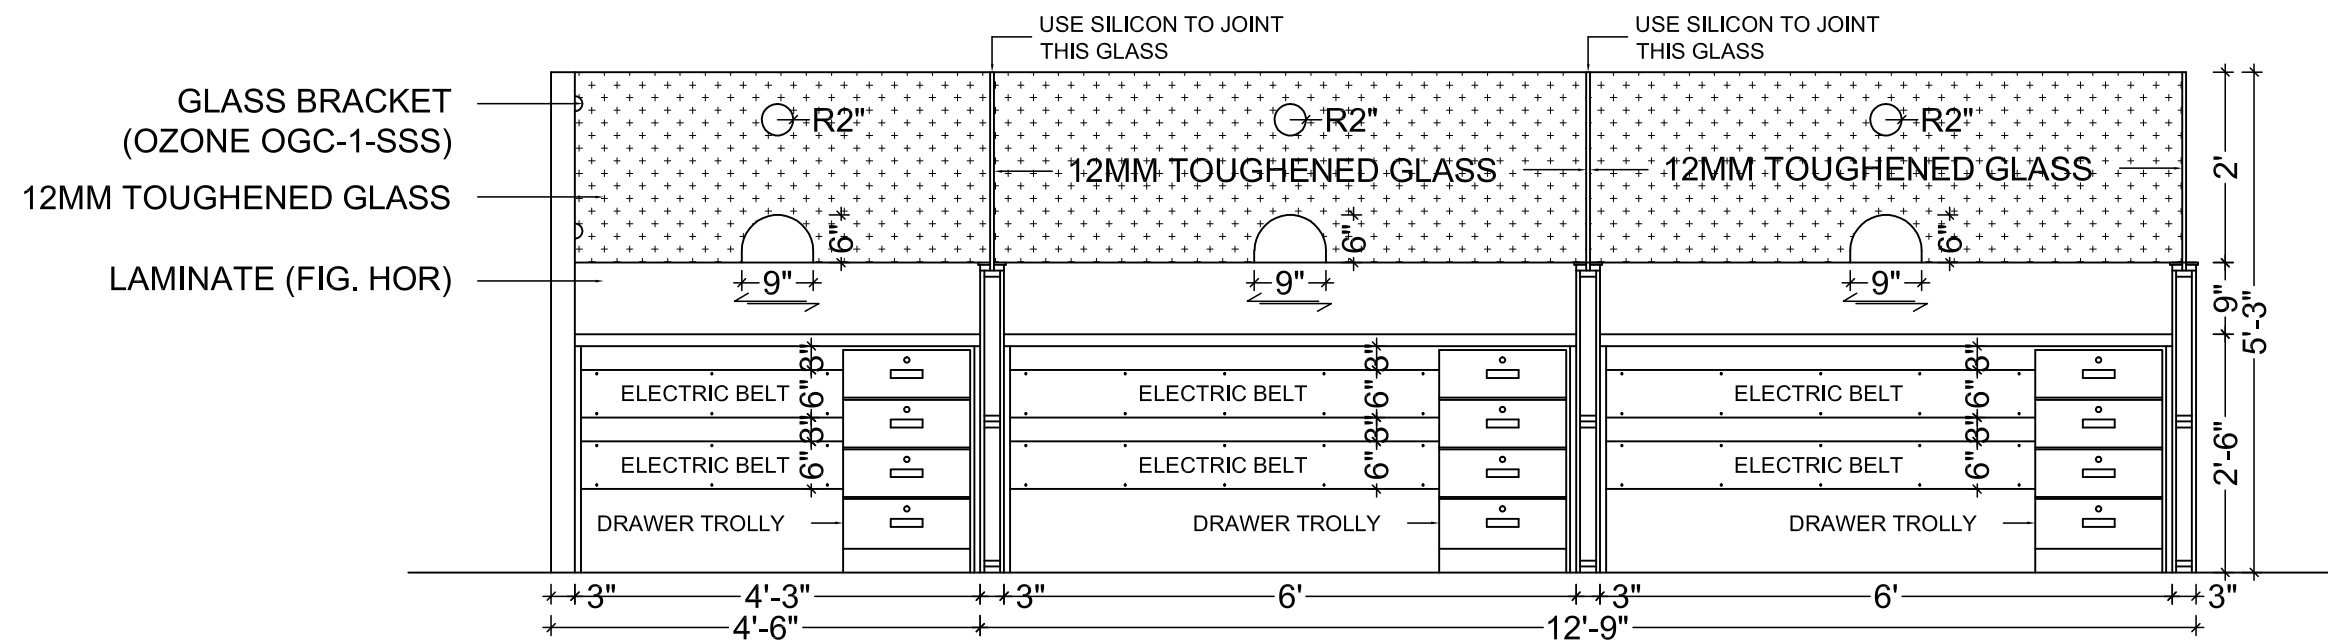


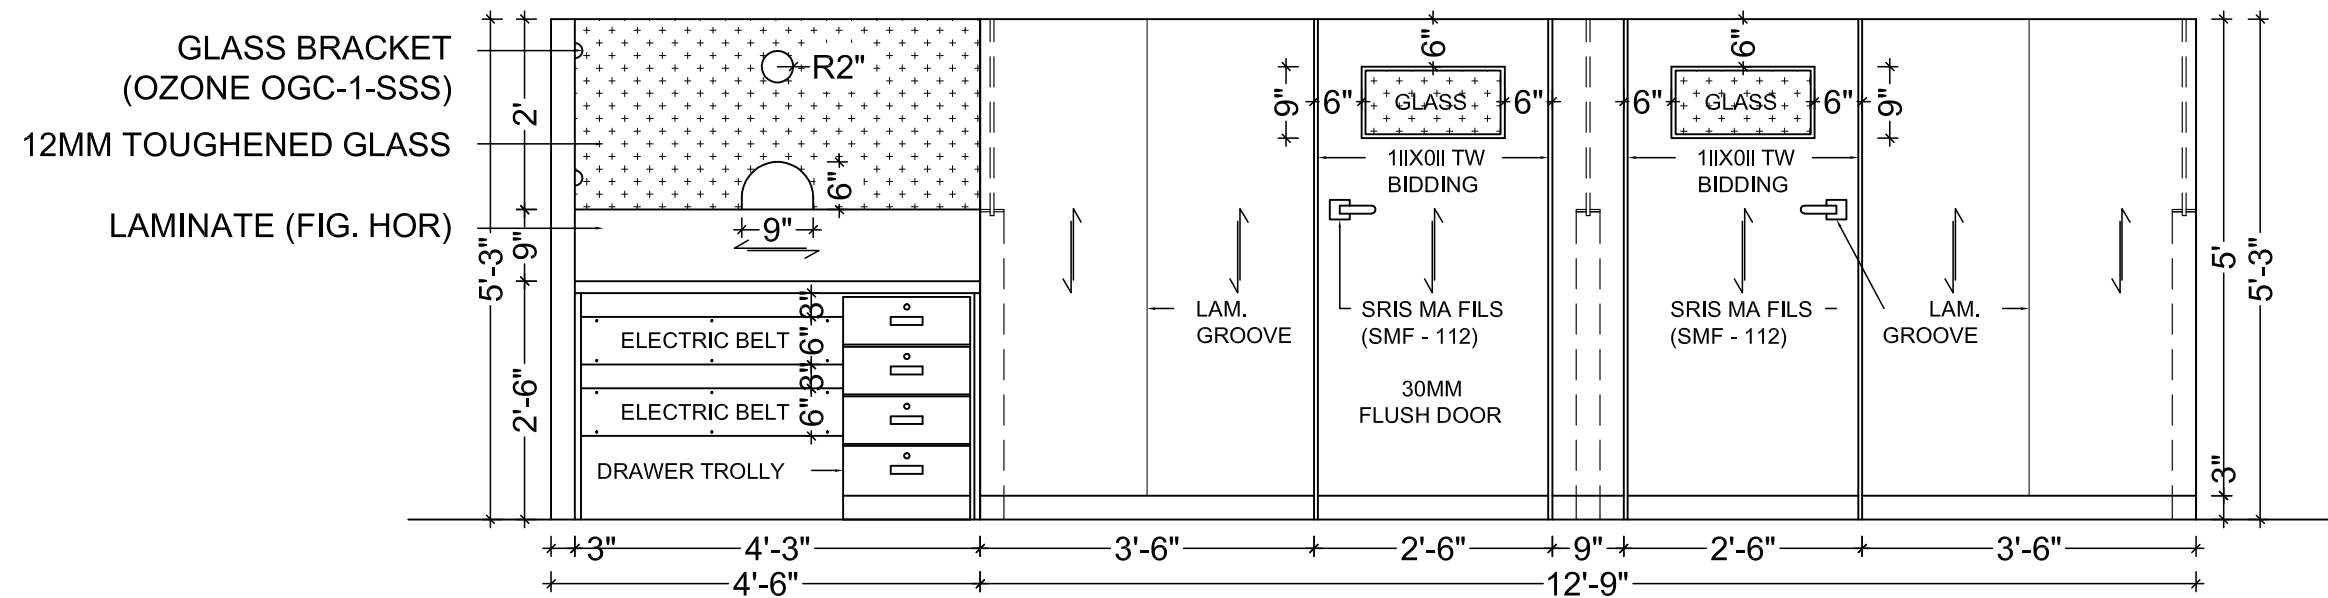

CASH CABIN DETAIL - 2 (CCD2)

NOTE :- CHECK DIMENSION AT SITE BEFORE EXECUTION


REVISED 02

PROPOSED FIRST FLOOR PLAN
at EXISTING BUILDING OF


RAJKOT NAGRIK SAHKARI BANK
at DHORAJI ,

V n B Designs
Architecture & Interior

Anil Vadgama
Architect
98241 67971
210, naxtra II commercial complex, opp. k.v hall, 150 feet wide ring road,
rakot-360 005, e-mail : vnbdesigns@cedfmail.com

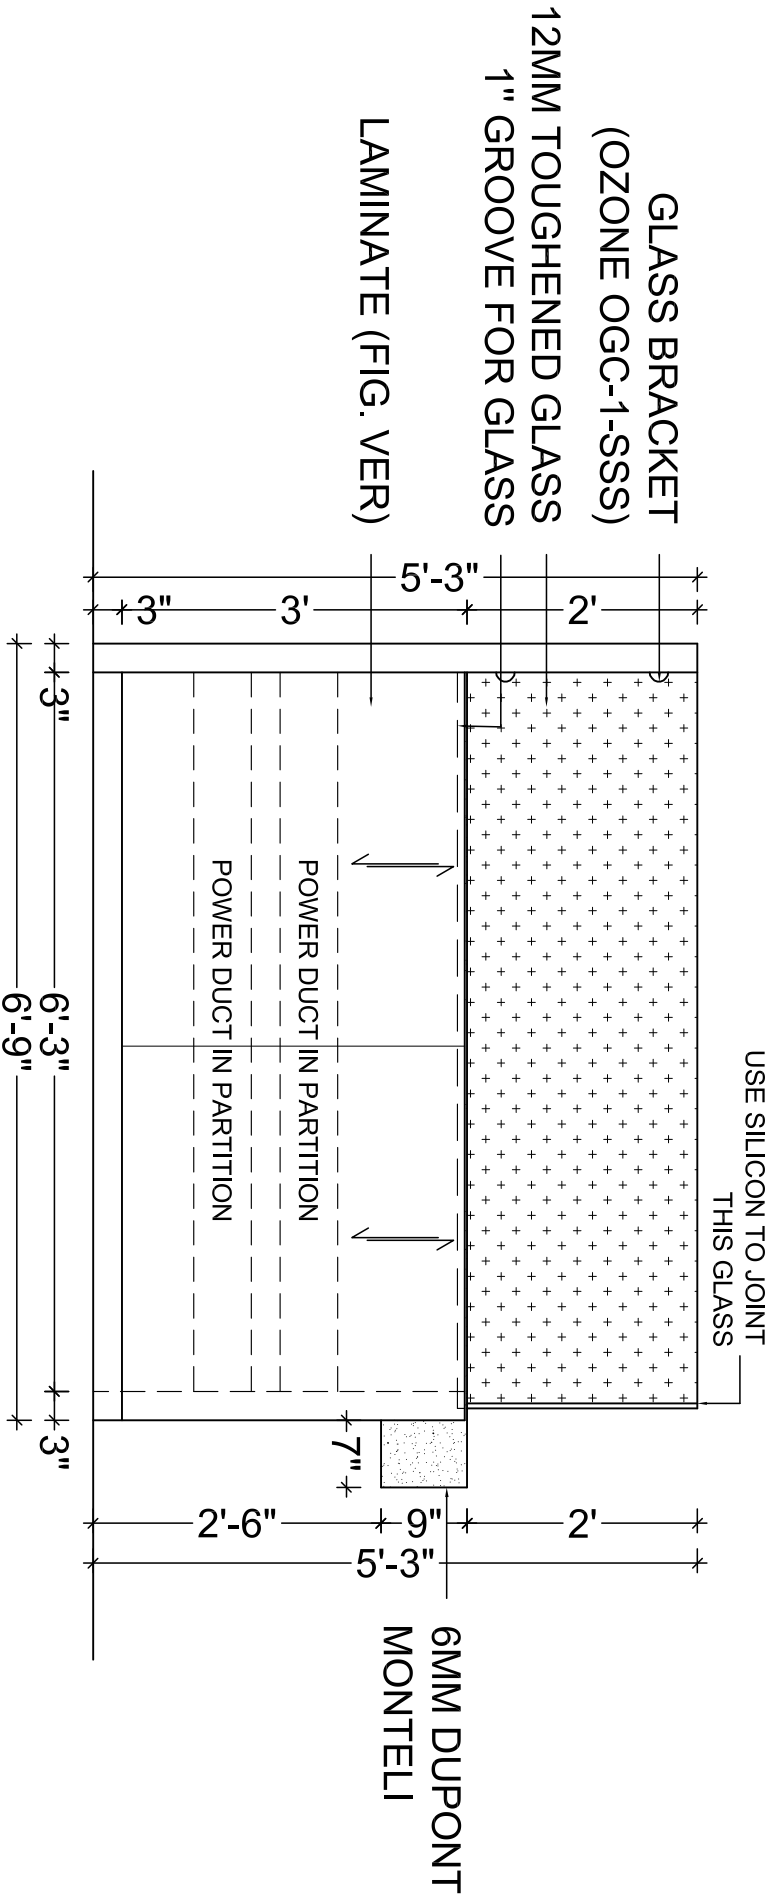

CASH CABINE SIDE ELEVATION

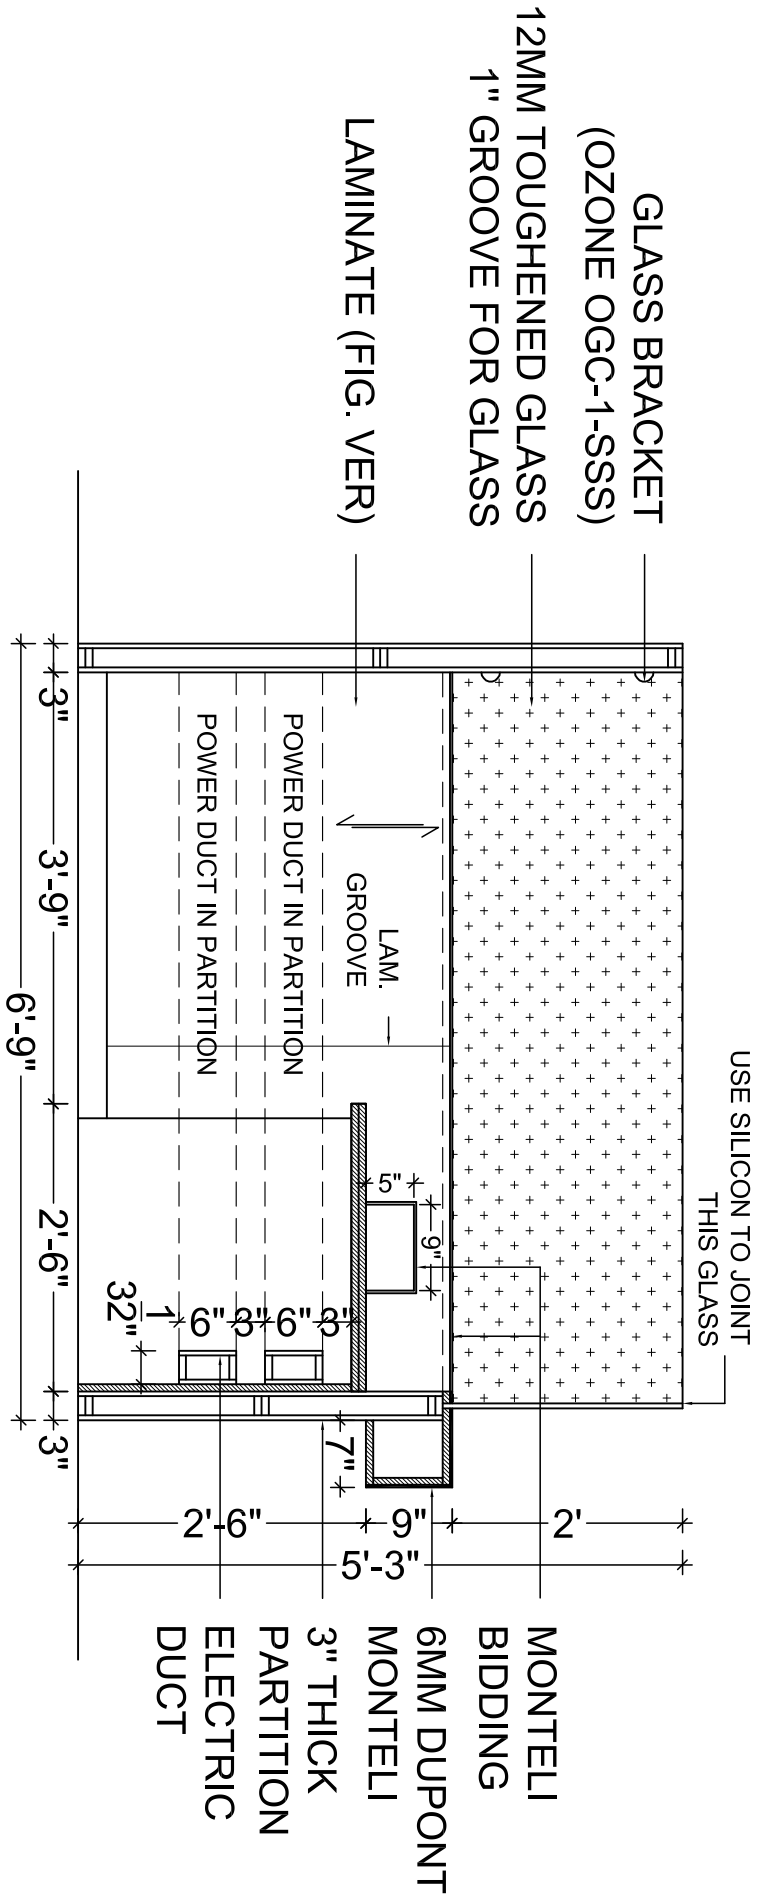


CASH CABINE SECTION - BB

CASH CABIN DETAIL - 3 (CCD3)

NOTE :- CHECK DIMENSION AT SITE BEFORE EXECUTION

PROPOSED FIRST FLOOR PLAN at EXISTING BUILDING OF RAJKOT NAGRİK SAHKARI BANK at DHORAJI ,	REVISED 02	Architecture & Interior	V n B Designs Anil Vadgama Architect 9824167971 210, naxtra II commercial complex, opp. k.k.v hall, 150 feet wide ring road, rajkot-360 005, e-mail : vnbdeshns@gmail.com,
--	------------	-------------------------	---

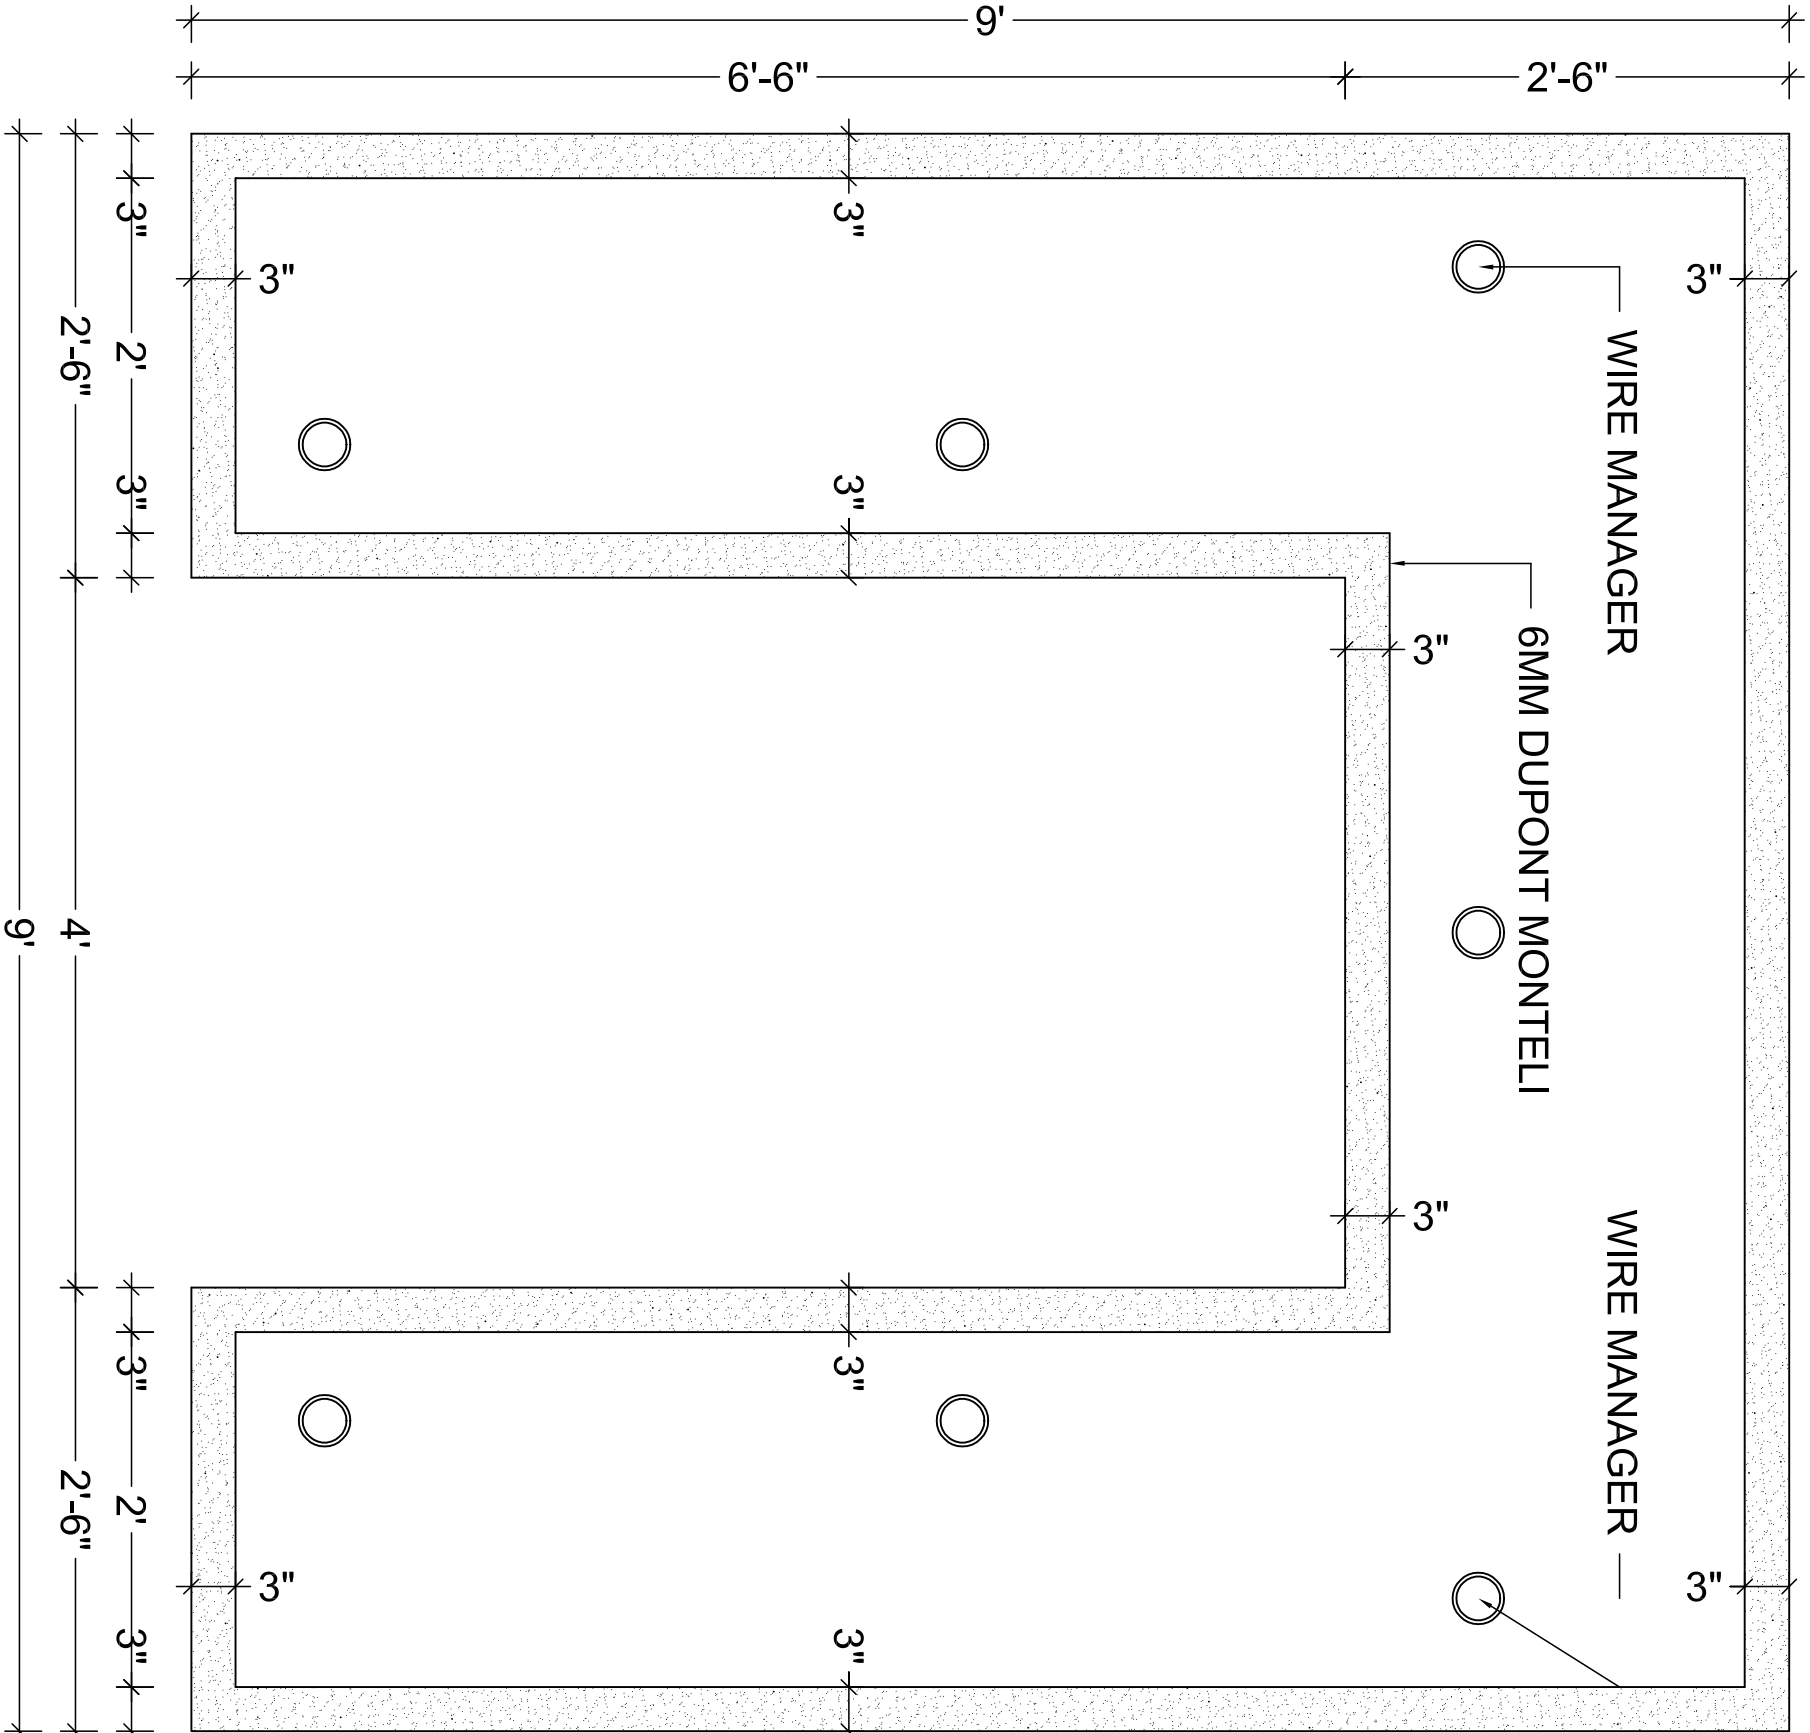


TOP PLAN


CONFERENCE ROOM TABLE DETAIL (CRT - 1)

NOTE :- CHECK DIMENSION AT SITE BEFORE EXECUTION


PROPOSED SECOND FLOOR PLAN at EXISTING BUILDING OF RAJKOT NAGRRIK SAHKARI BANK at DHORAJI ,	REVISED 02		V n B Designs Architecture & Interior Anil Vadgama Architect 9824167971 210, naxtra II commercial complex, opp. k.k.v hall, 150 feet wide ring road, rajkot-360 005, e-mail : vnbdeshns@gmail.com.
--	------------	--	---

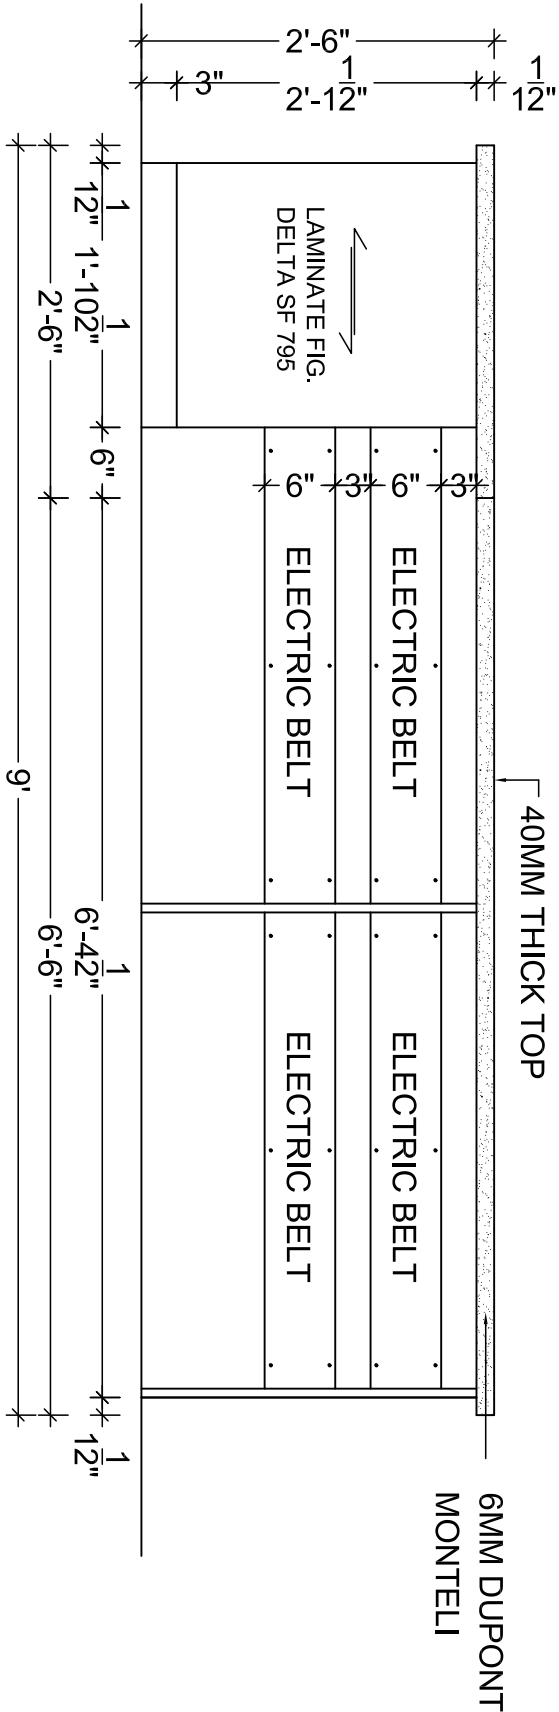

RIGHT SIDE ELEVATION

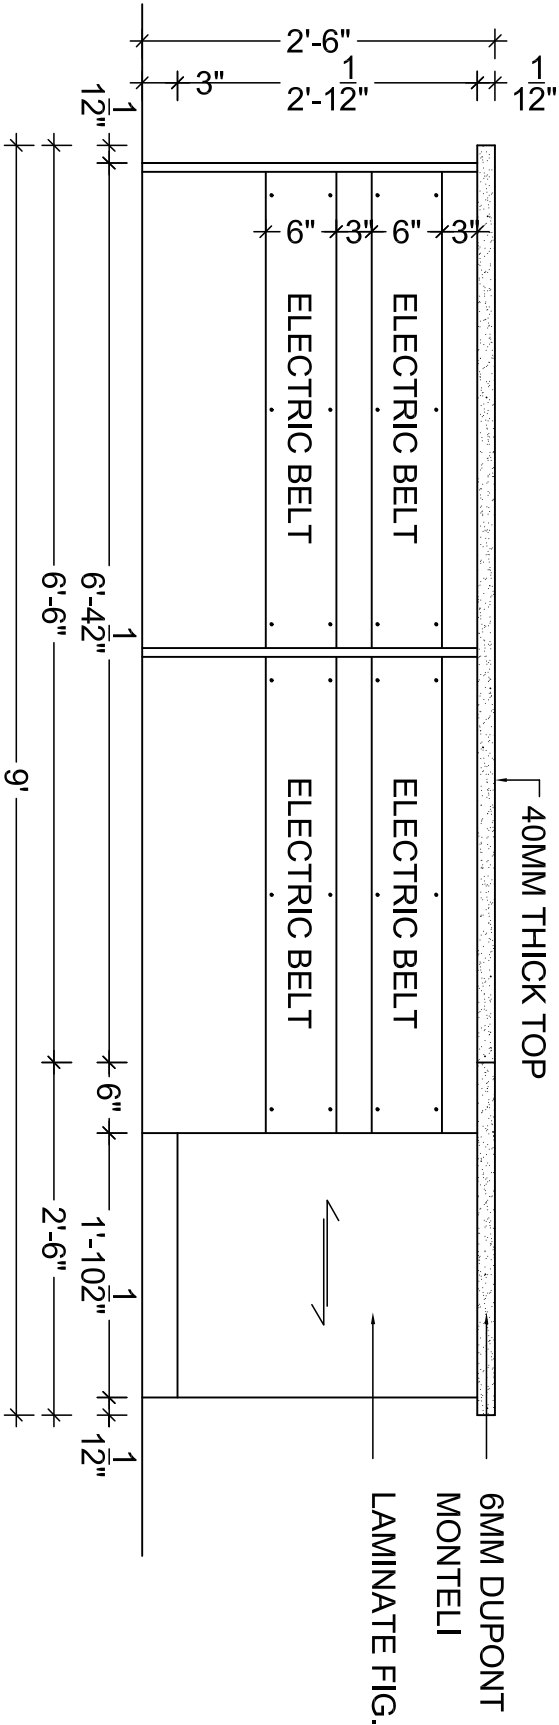

LEFT SIDE ELEVATION

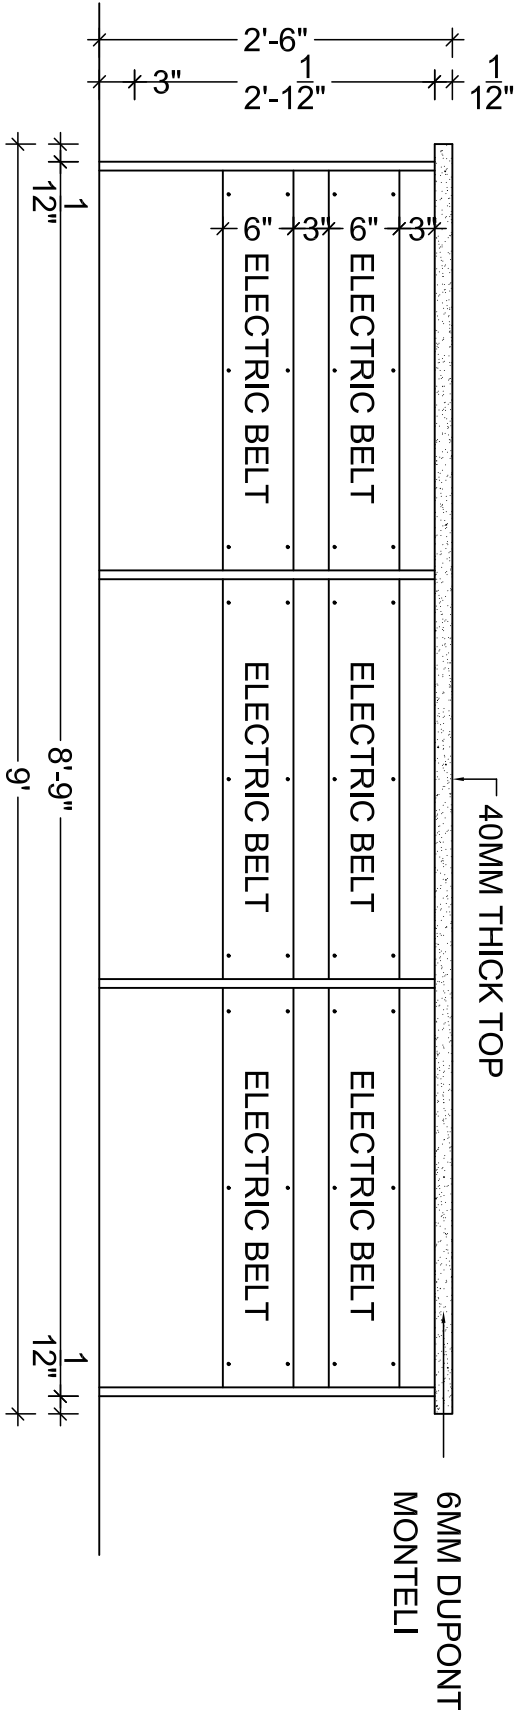

BACK SIDE ELEVATION

CONFERENCE ROOM TABLE DETAIL (CRT - 3)

NOTE :- CHECK DIMENSION AT SITE BEFORE EXECUTION

PROPOSED SECOND FLOOR PLAN

at EXISTING BUILDING OF

RAJKOT NAGRRIK SAHKARI BANK


at DHORAJI ,

REVISED 02


V n B Designs

Architecture & Interior


Anil Vadgama
Architect
9824167971
210, naxtra II commercial complex, opp. k.k.v hall, 150 feet wide ring road,
rajkot-360 005, e-mail : vnbdeshns@gmail.com.

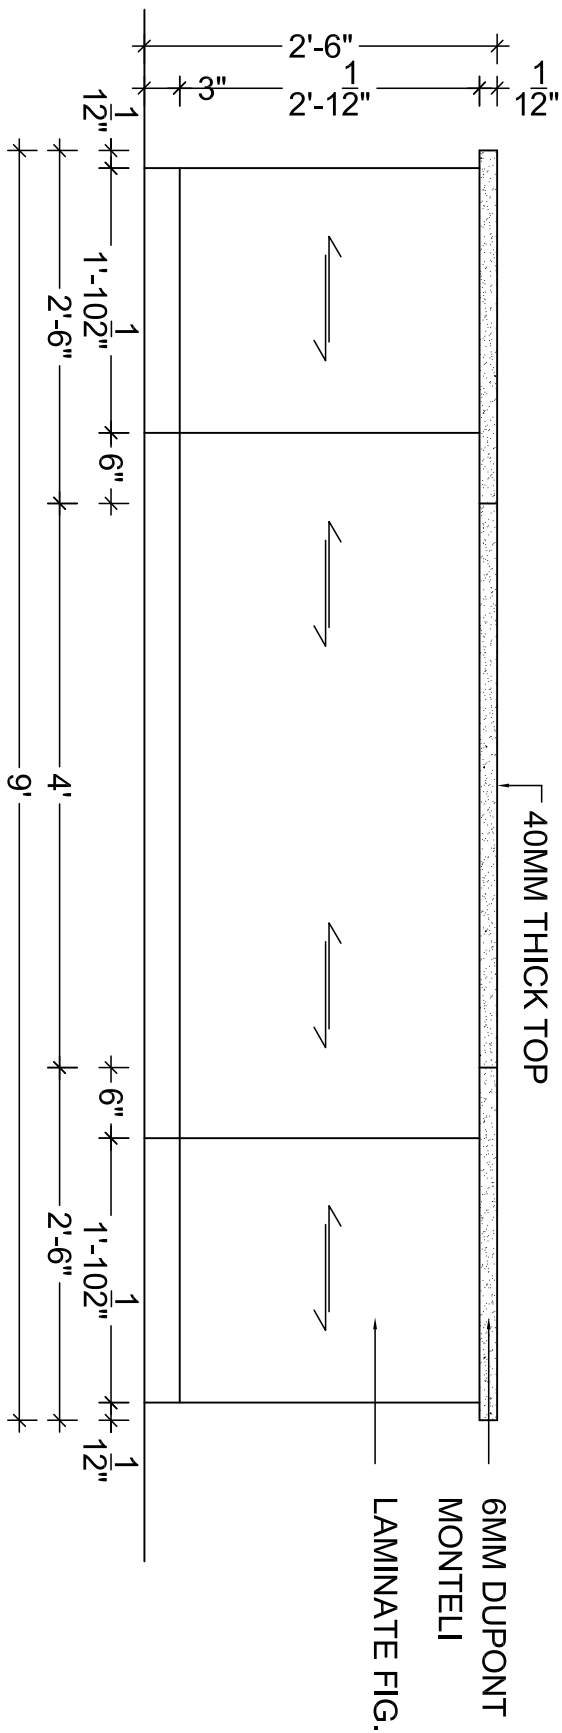

FRONT ELEVATION

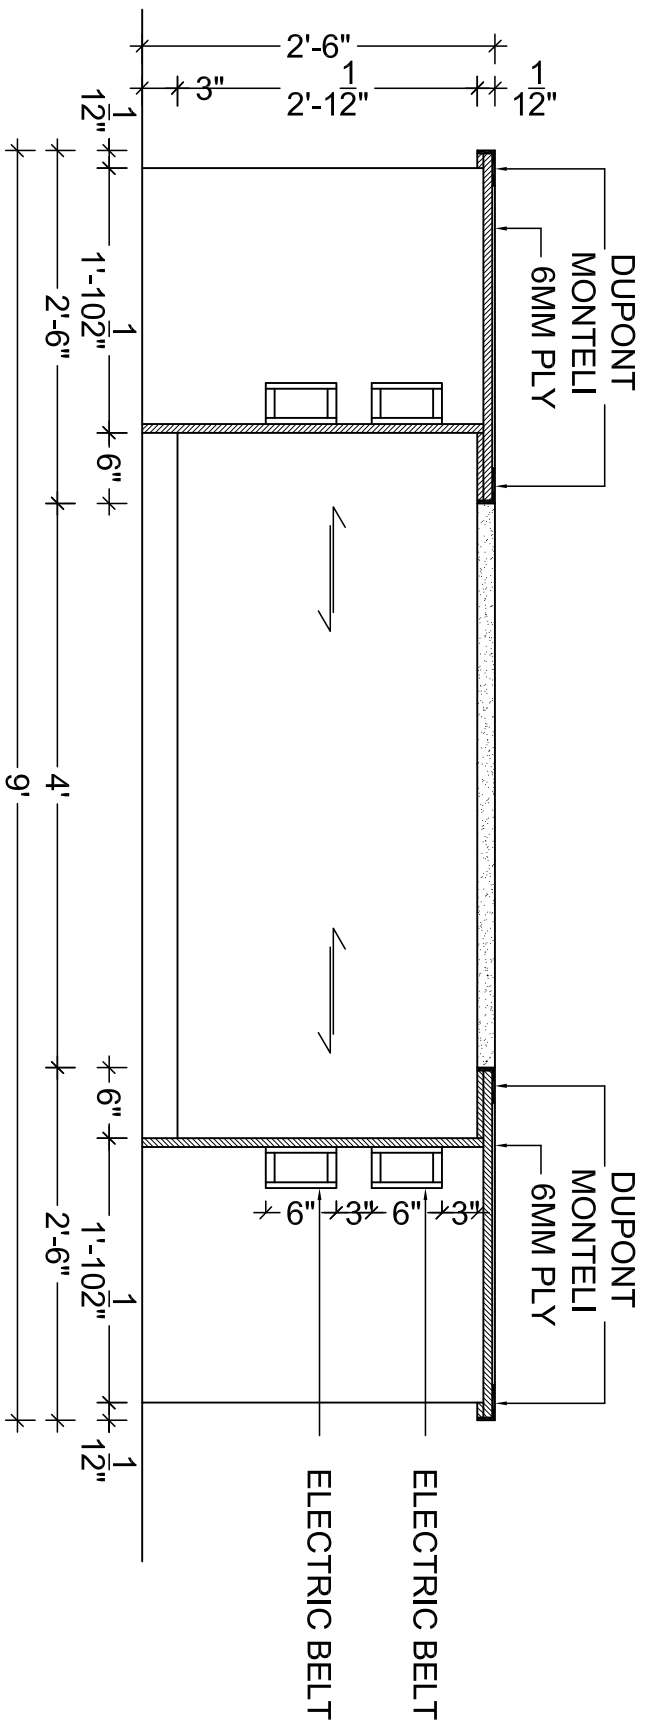

SECTION BB

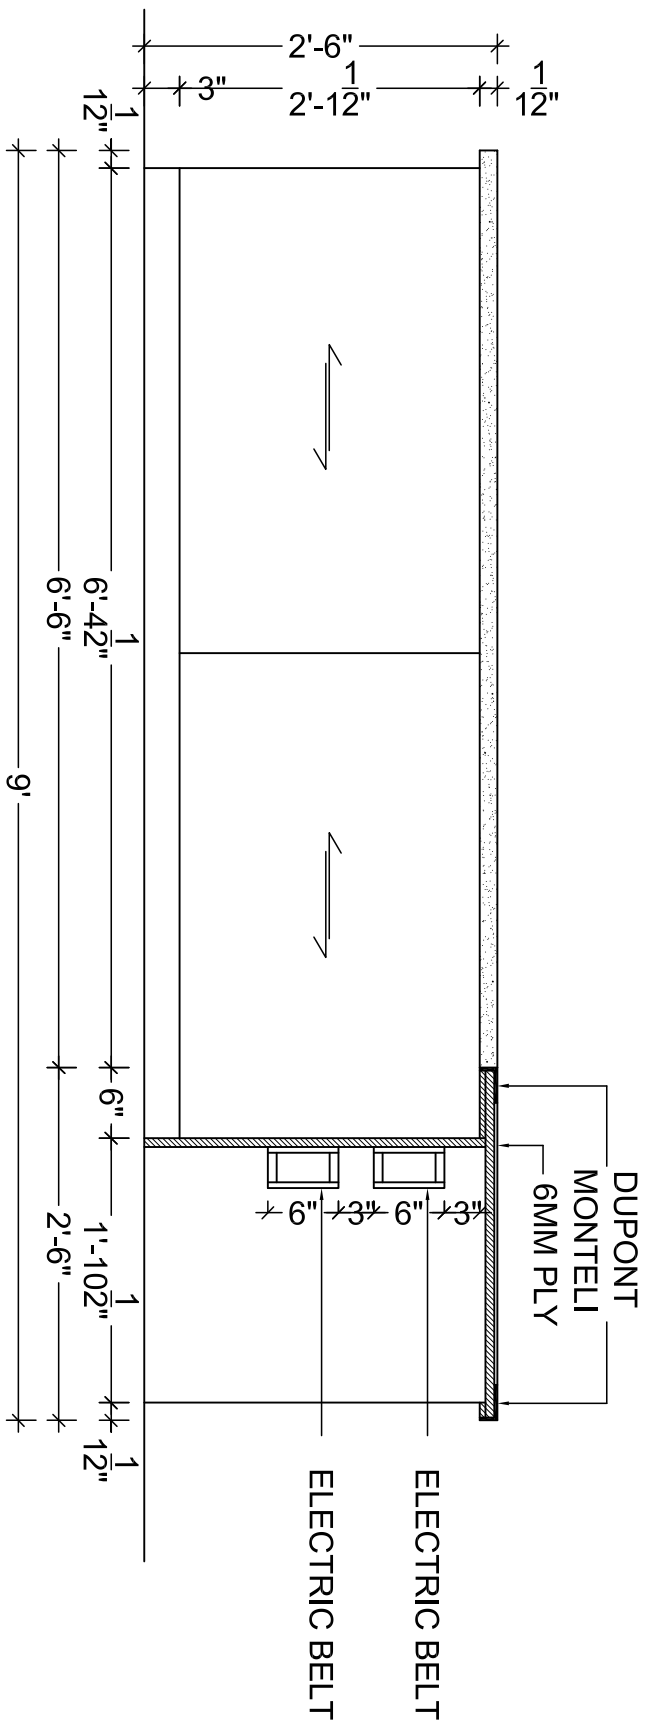

SECTION AA

CONFERENCE ROOM TABLE DETAIL (CRT - 4)

NOTE :- CHECK DIMENSION AT SITE BEFORE EXECUTION


PROPOSED SECOND FLOOR PLAN
at EXISTING BUILDING OF
RAJKOT NAGRRIK SAHKARI BANK
at DHORAJI ,

REVISED 02

V n B Designs
Architecture & Interior


Anil Vadgama
Architect
9824167971
210, naxtra II commercial complex, opp. k.k.v hall, 150 feet wide ring road,
rajkot-360 005, e-mail : vnbdeshns@gmail.com,

EBCO FULL PANEL QUICK
FEET DRAWER
SLIDE CODE :- FPQ 125-45-40)

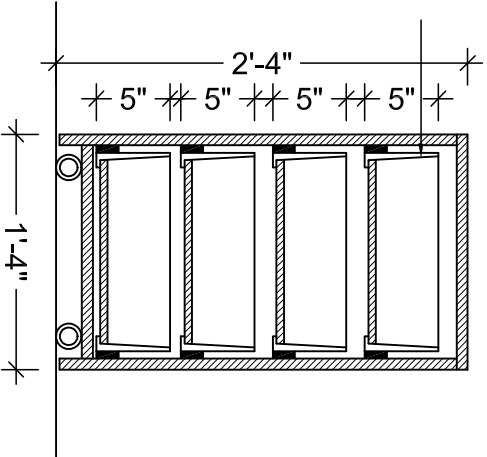


SECTION AA

EBCO FULL PANEL QUICK
FEET DRAWER
SLIDE CODE :- FPQ 125-45-40)

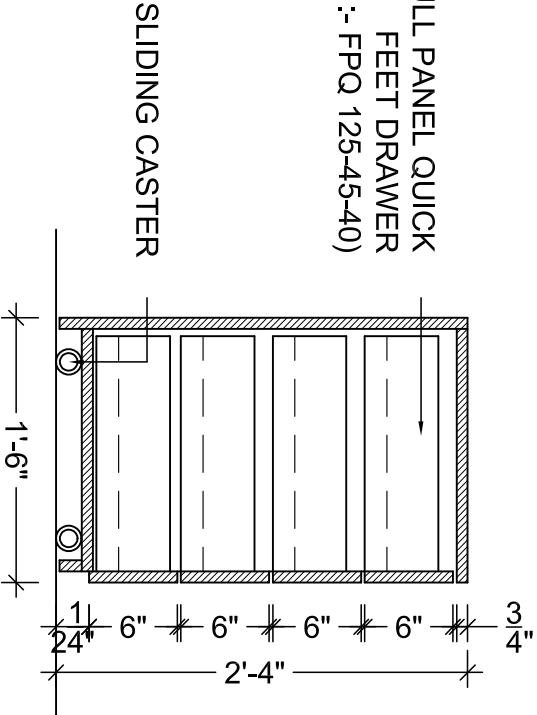


SECTION BB


EBCO MULTI
DRAWER SIDE LOCK
EBCO CONSILE HANDLE
6MM GROOVE

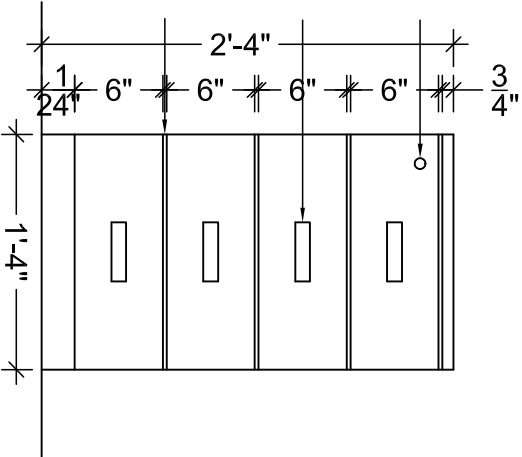

FRONT ELEVATION

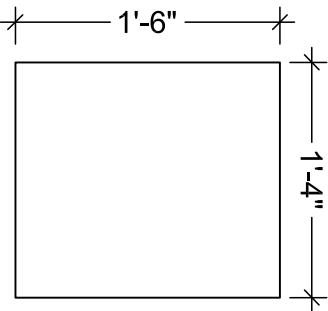

DRAWER TROLLY
TOP PLAN

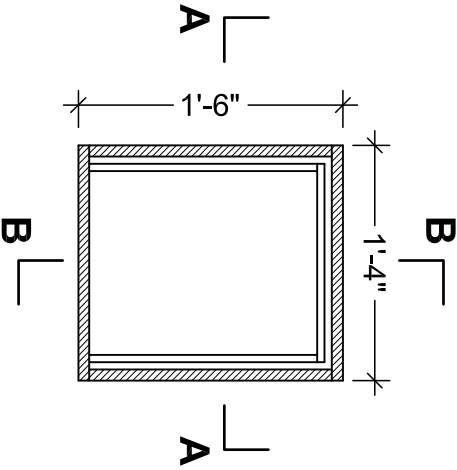

DRAWER TROLLY
PLAN (LVL1'9")

DRAWER TROLEY DETAIL (DTD1)


NOTE :- CHECK DIMENSION AT SITE BEFORE EXECUTION

PROPOSED FIRST FLOOR PLAN
at EXISTING BUILDING OF
RAJKOT NAGRİK SAHKARI BANK
at DHORAJI ,


REVISED 02

V n B Designs
Architecture & Interior


Anil Vadgama
Architect
9824167971
210, naxra II commercial complex, opp. k.k.v hall, 150 feet wide ring road,
rajkot-360 005, e-mail : vnbdesigns@gmail.com.

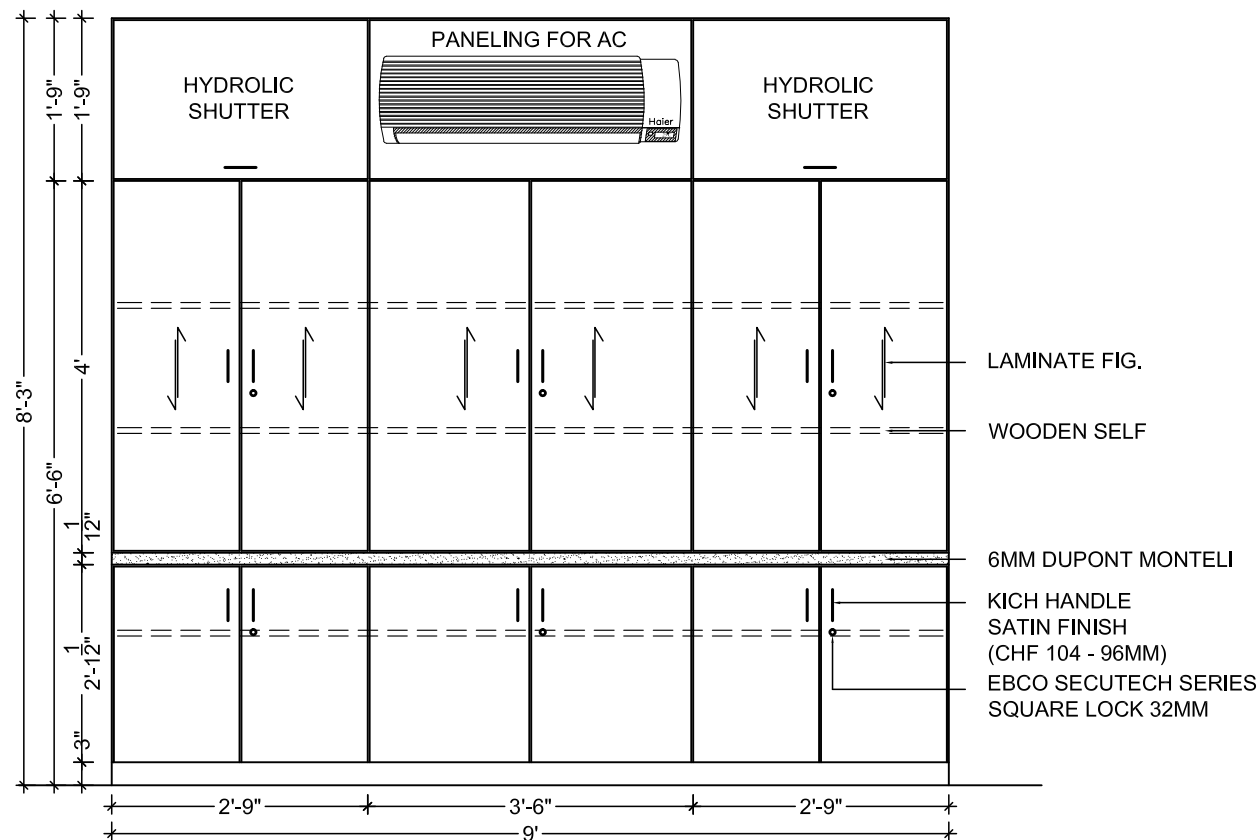



FRONT ELEVATION

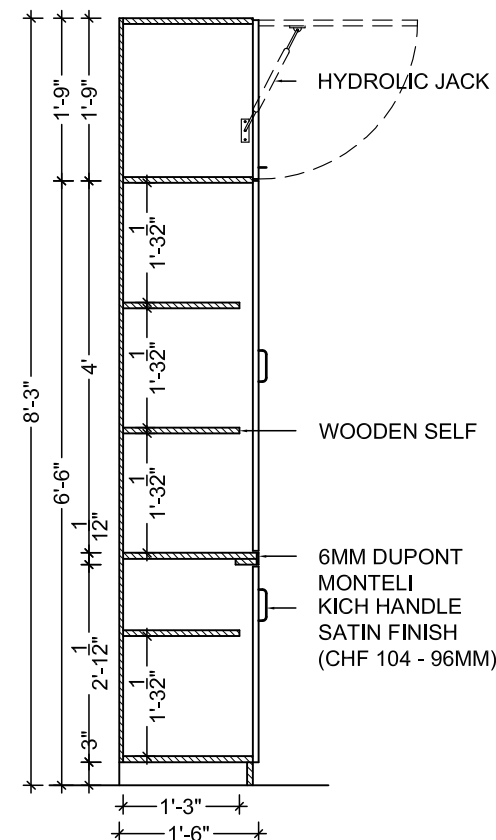

SECTION AA

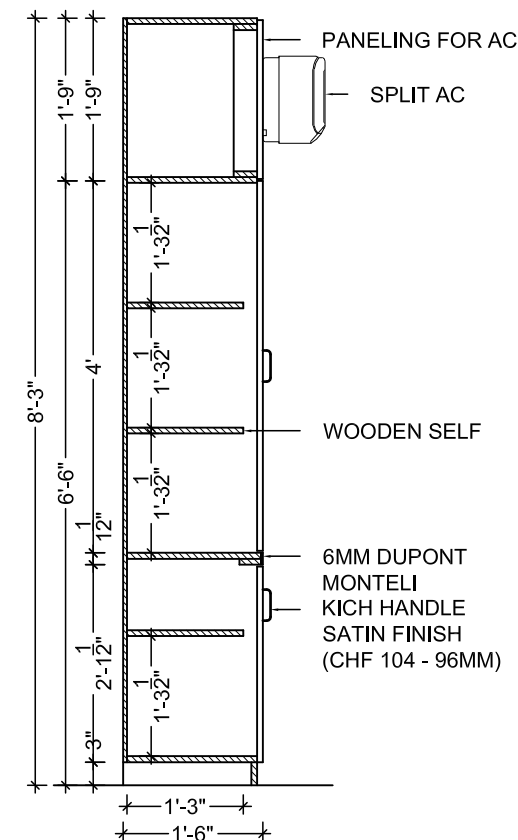

SECTION BB

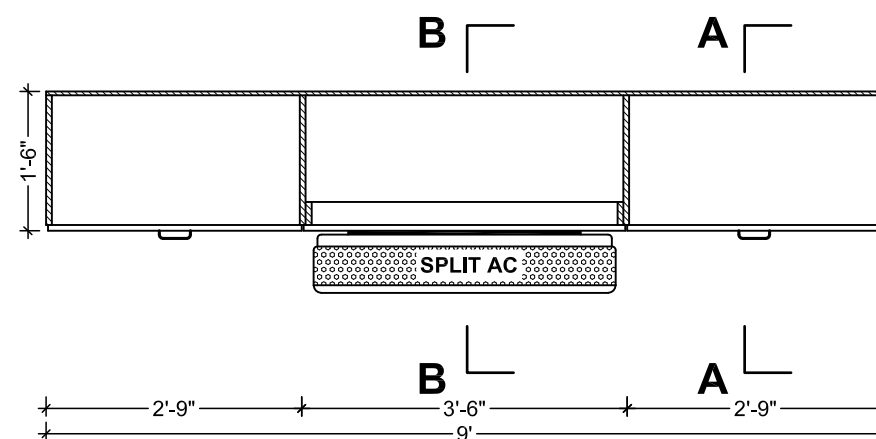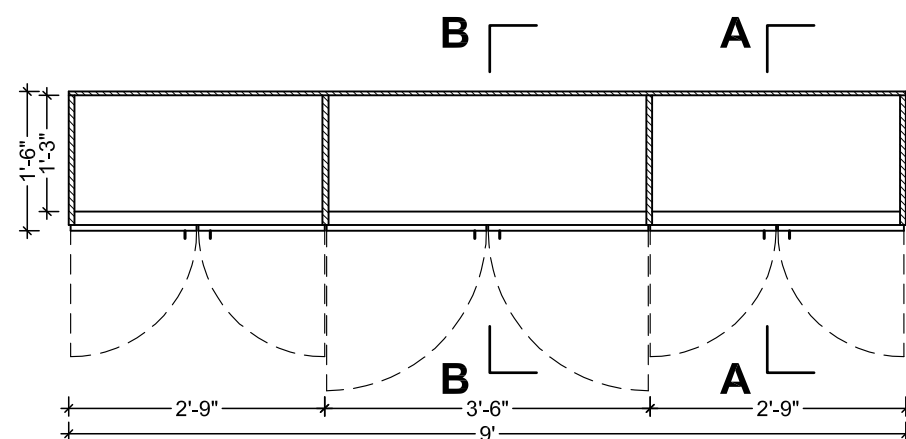

CUPBOARD DETAIL (CB1)






NOTE :- CHECK DIMENSION AT SITE BEFORE EXECUTION

REVISED 02

PROPOSED FIRST FLOOR PLAN
at EXISTING BUILDING OF
RAJKOT NAGRIK SAHKARI BANK
at DHORAJI ,

V n B Designs
Architecture & Interior

Anil Vadgama
Architect
9824167971
210, naxtra II commercial complex, opp. k.k.v hall, 150 feet wide ring road,
rajkot-360 005, e-mail : vnbdesigns@rediffmail.com

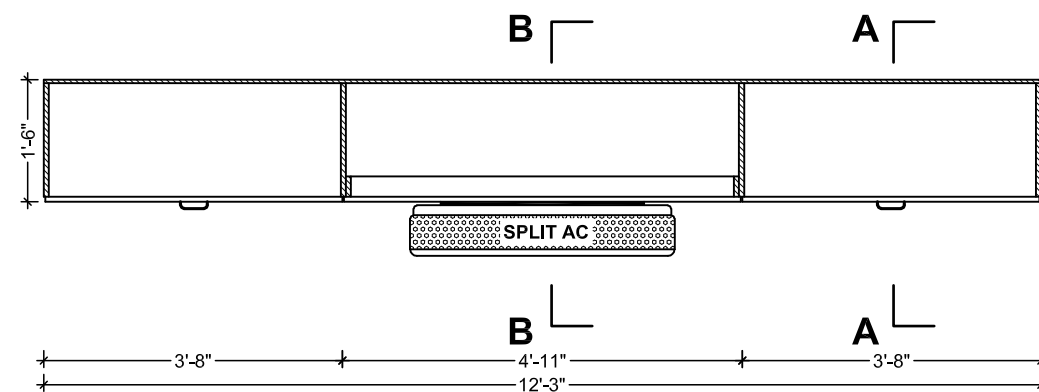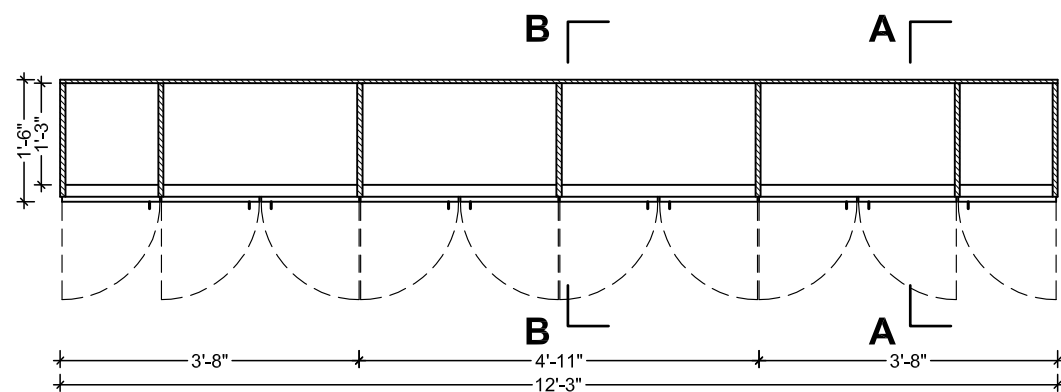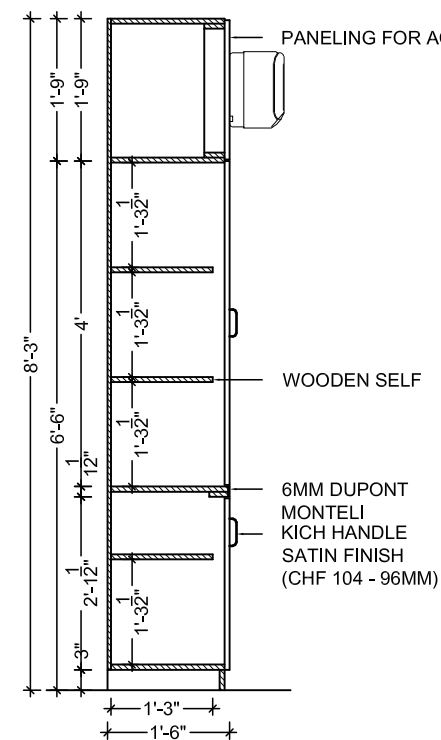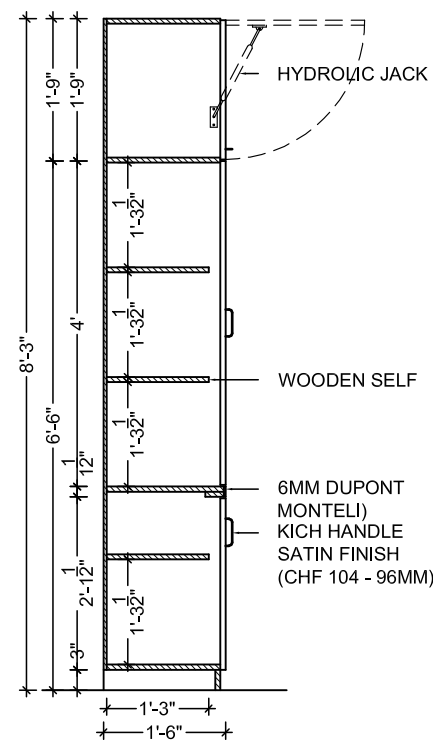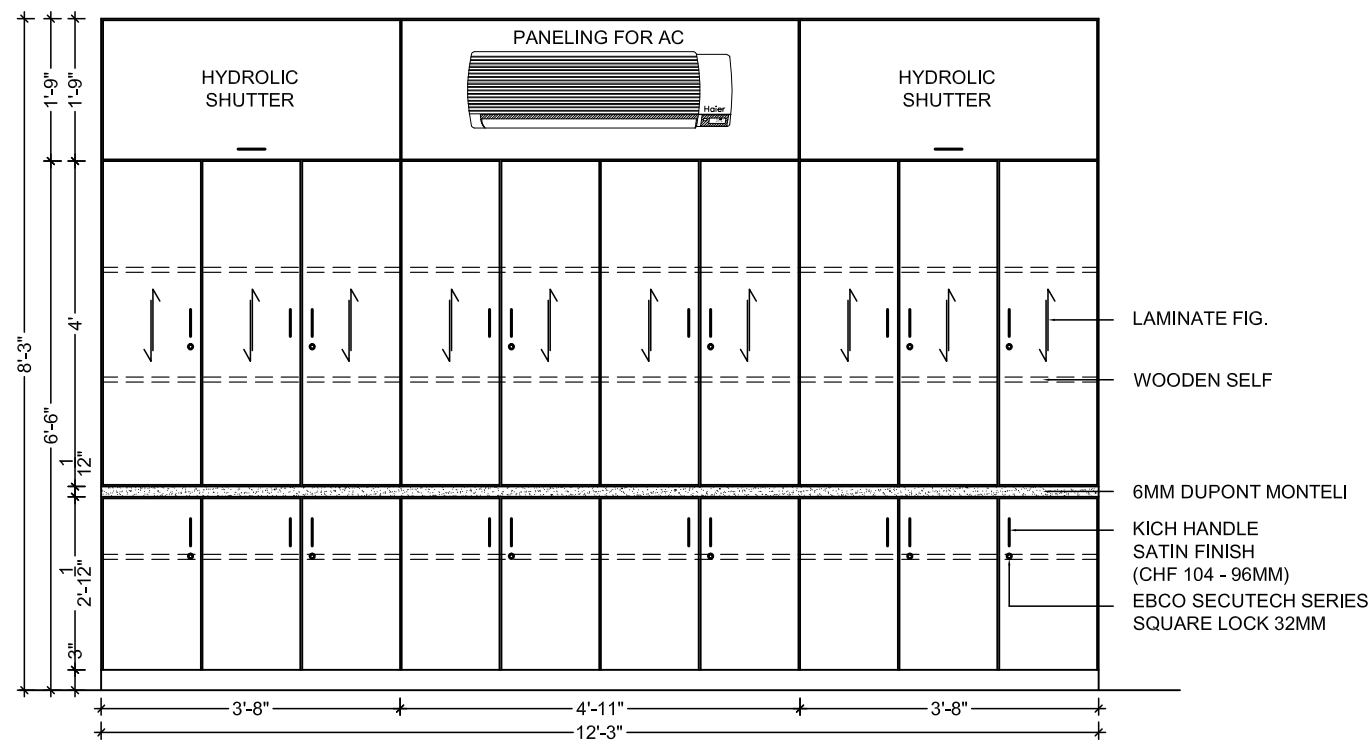

CUPBOARD DETAIL (CB2)


NOTE :- CHECK DIMENSION AT SITE BEFORE EXECUTION

REVISED 02


PROPOSED FIRST FLOOR PLAN
 at EXISTING BUILDING OF
RAJKOT NAGRIK SAHKARI BANK
 at DHORAJI ,

V n B Designs
 Architecture & Interior


Anil Vadgama
 Architect
 9824167971
 210, naxtra II commercial complex, opp. k.k.v hall, 150 feet wide ring road,
 rajkot-360 005, email : vnbdesigns@rediffmail.com.

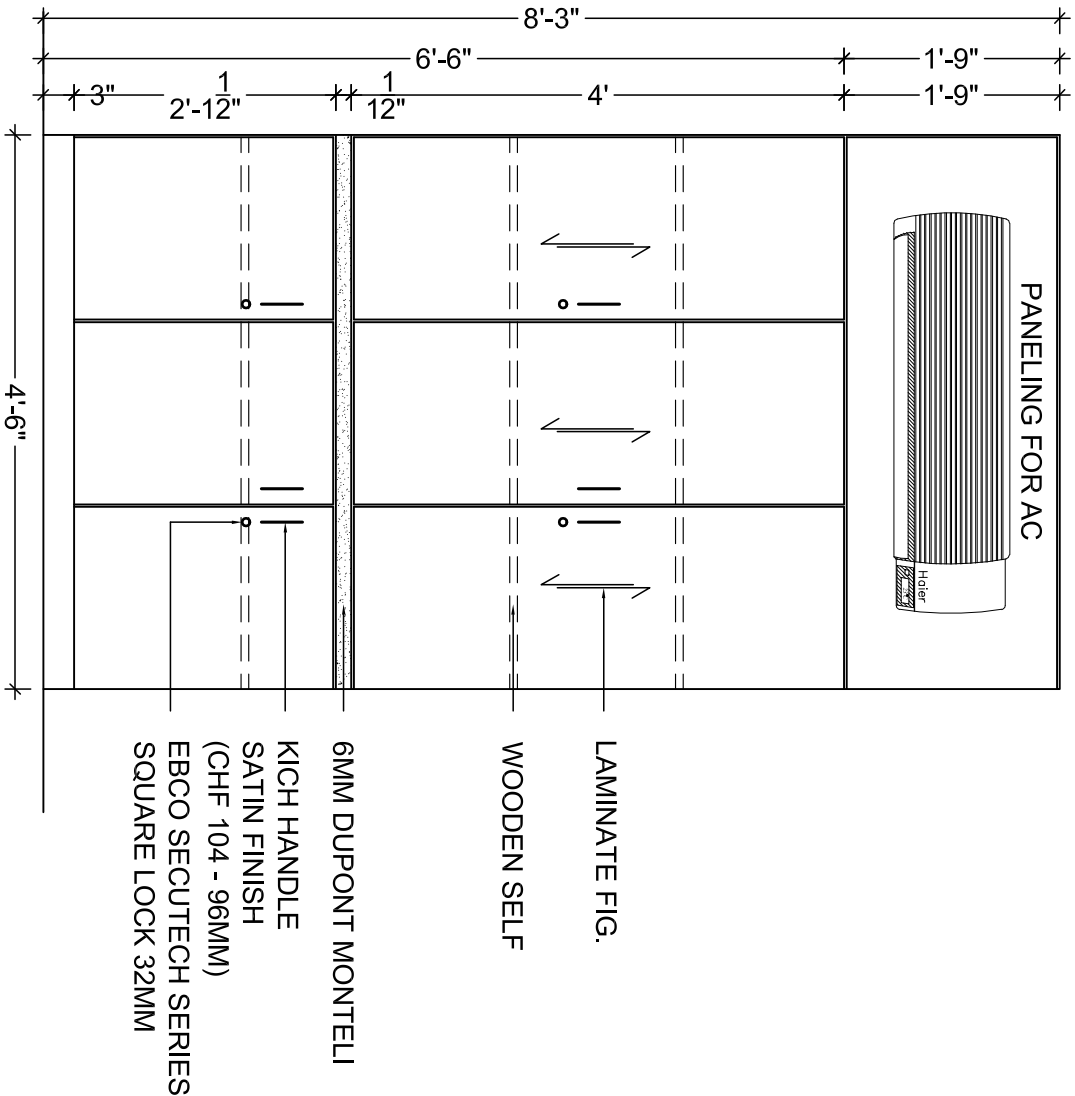


FRONT ELEVATION

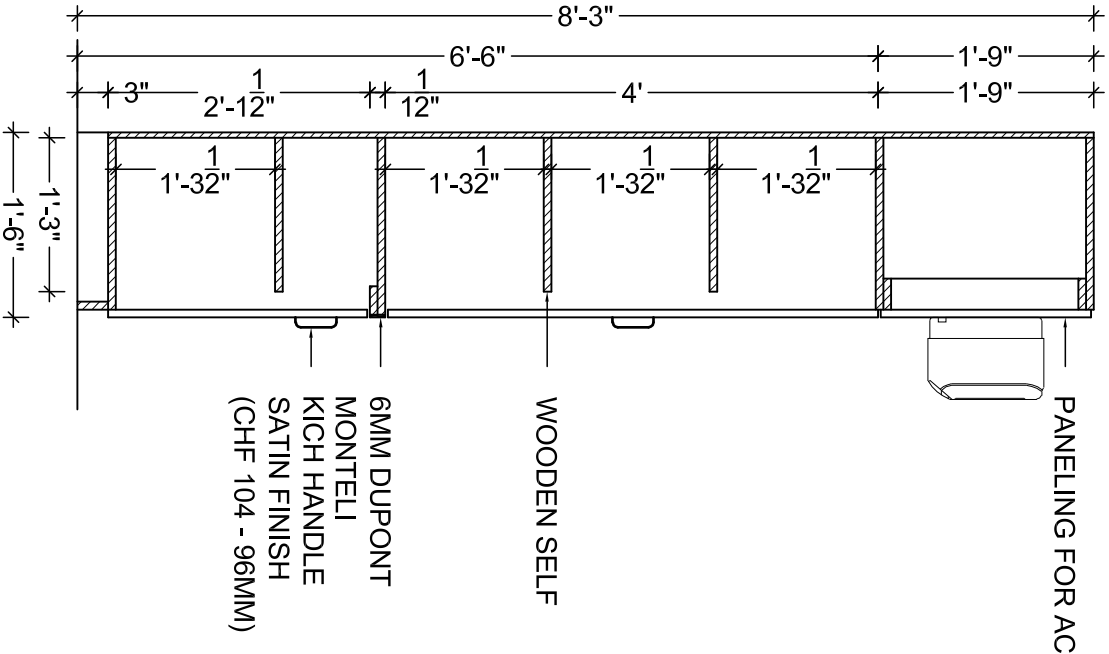

SECTION AA

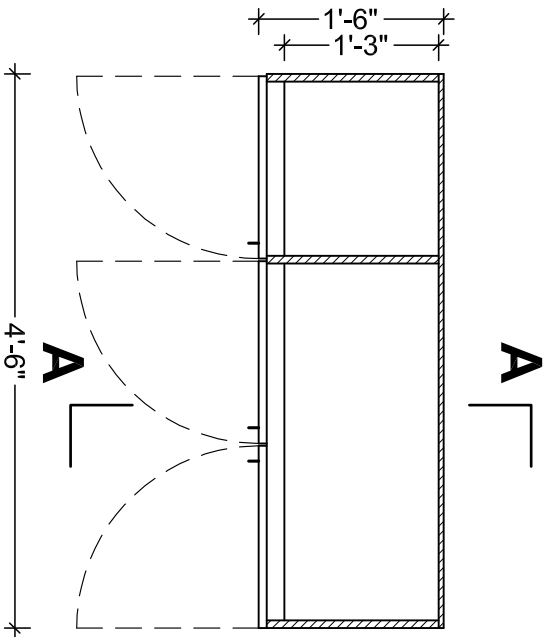

PLAN (LVL4'0")

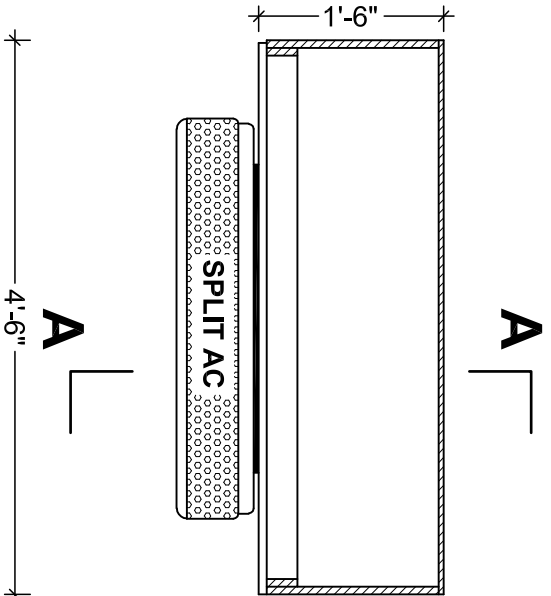

PLAN (LVL7'0")

CUPBOARD DETAIL (CB3)


NOTE :- CHECK DIMENSION AT SITE BEFORE EXECUTION

PROPOSED FIRST FLOOR PLAN
at EXISTING BUILDING OF
RAJKOT NAGRİK SAHKARI BANK
at DHORAJI ,


REVISED 02

V n B Designs
Architecture & Interior



Anil Vadgama
Architect
9824167971
210, naxtra II commercial complex, opp. k.k.v hall, 150 feet wide ring road,
rajkot-360 005, e-mail : vnbdesigns@gmail.com,

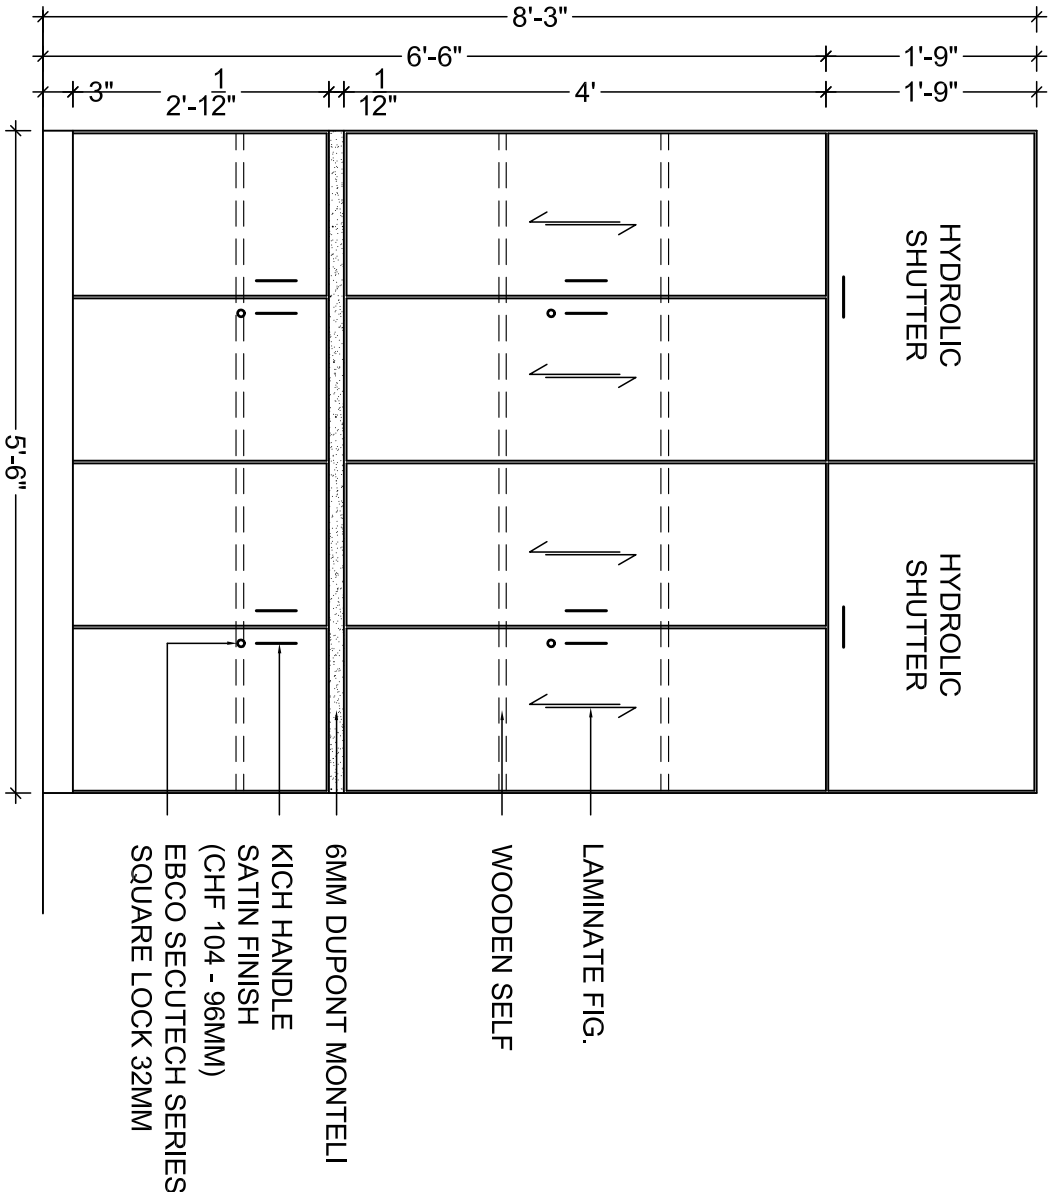

FRONT ELEVATION

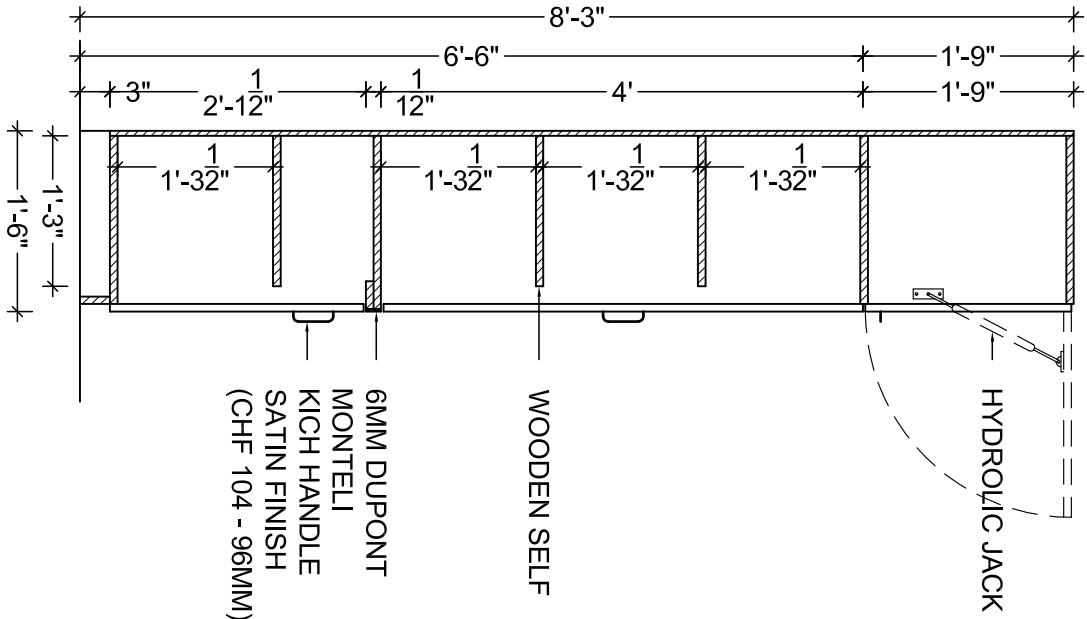

SECTION AA

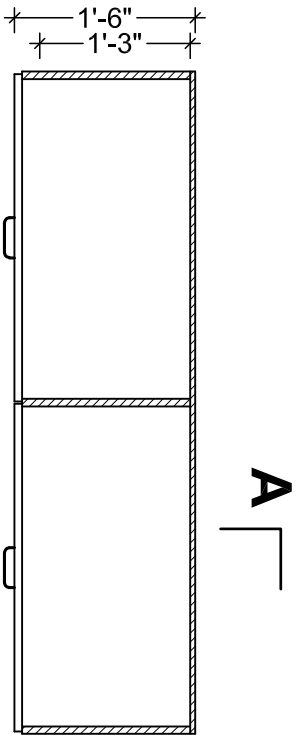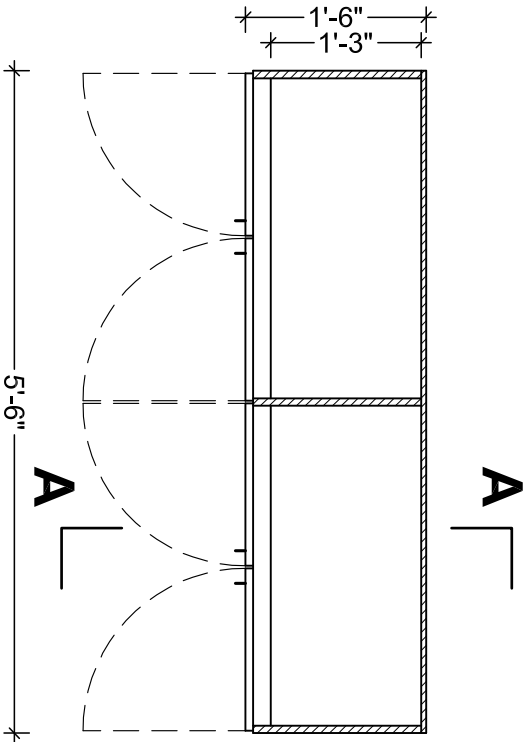

CUPBOARD DETAIL (CB4)


NOTE :- CHECK DIMENSION AT SITE BEFORE EXECUTION

PROPOSED FIRST FLOOR PLAN
at EXISTING BUILDING OF
RAJKOT NAGRİK SAHKARI BANK
at DHORAJI ,


REVISED 02

V n B Designs
Architecture & Interior


Anil Vadgama
Architect
9824167971
210, naxtra II commercial complex, opp. k.k.v hall, 150 feet wide ring road,
rajkot-360 005, e-mail : vn.bdesigns@gmail.com,

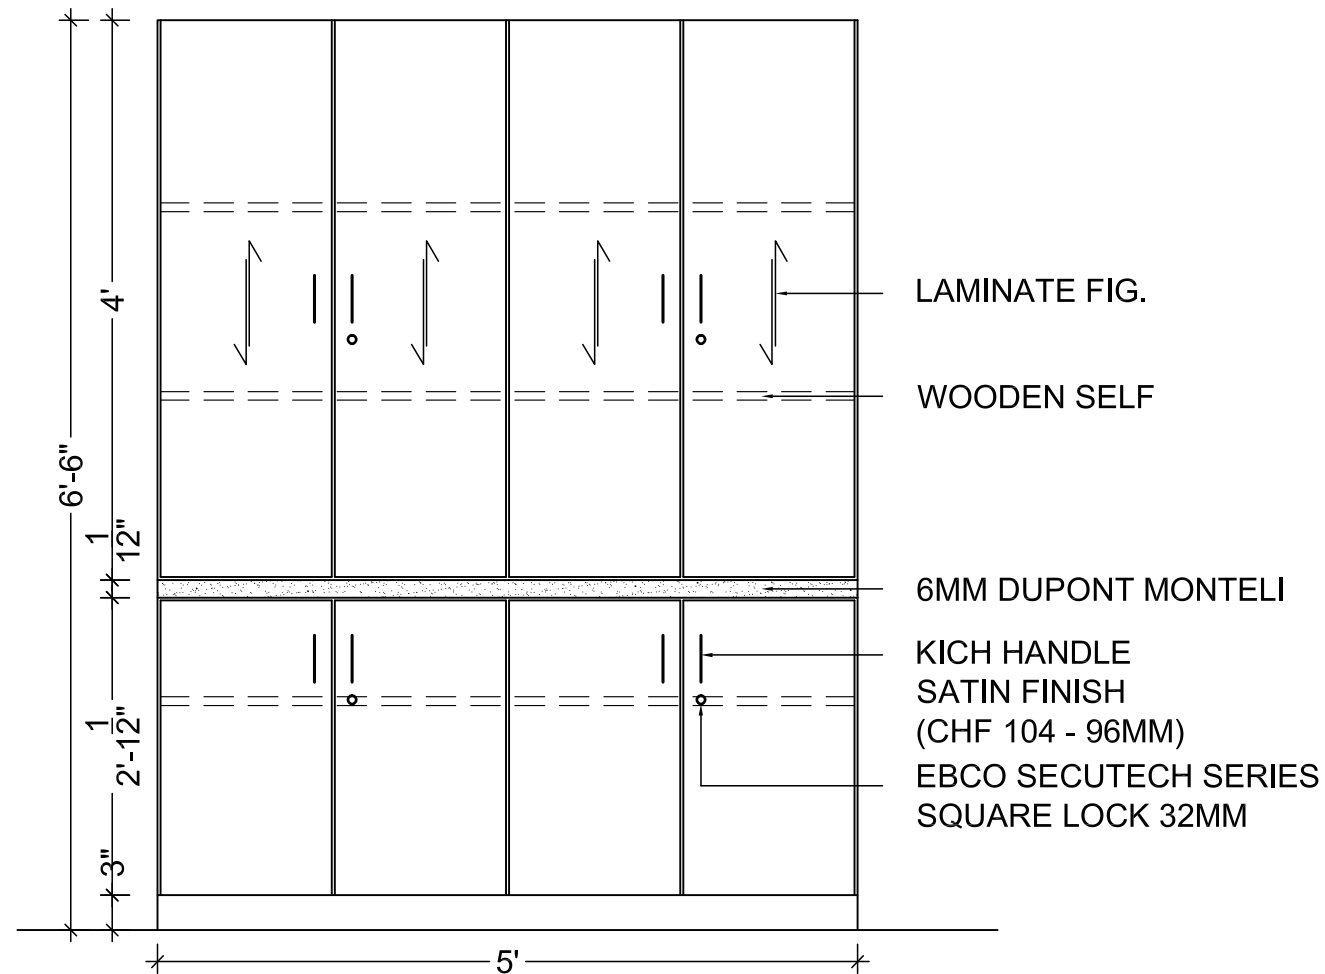

FRONT ELEVATION

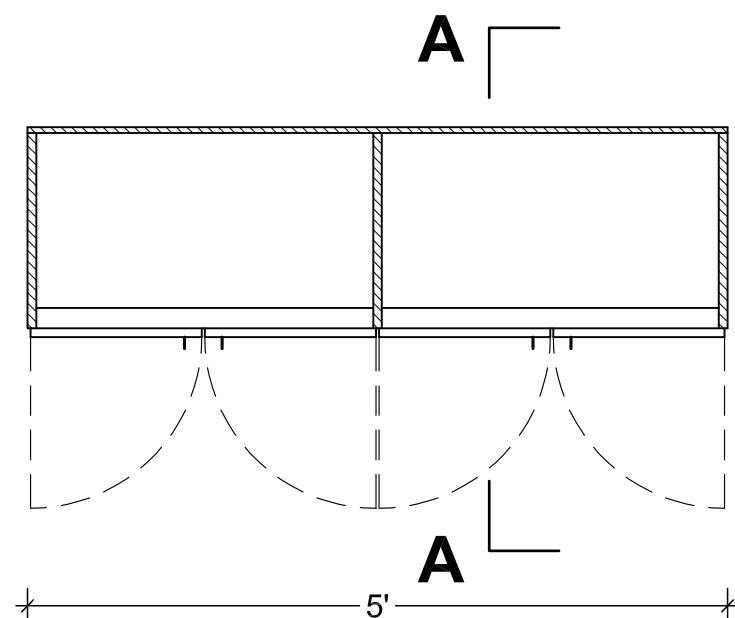

PLAN (LVL4'0")

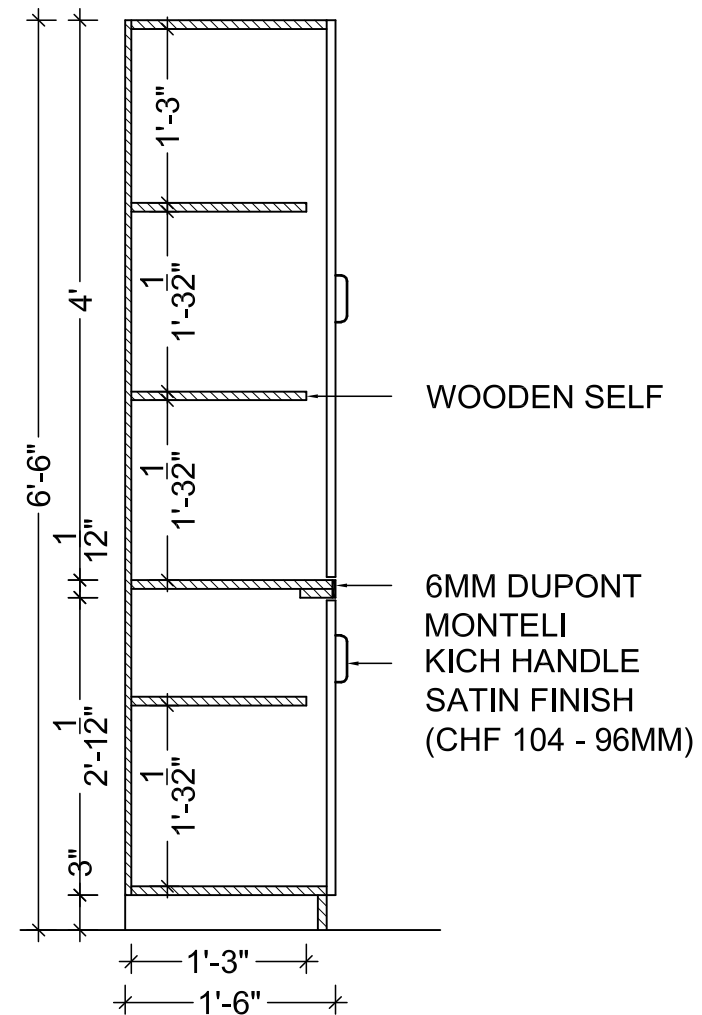

SECTION AA

CUPBOARD DETAIL (CB5)


NOTE :- CHECK DIMENSION AT SITE BEFORE EXECUTION

PROPOSED FIRST FLOOR PLAN
at EXISTING BUILDING OF
RAJKOT NAGRIK SAHKARI BANK
at DHORAJI ,


REVISED 02

V n B Designs
Architecture & Interior


Anil Vadgama
Architect
9824167971
210, naxtra II commercial complex, opp. k.k.v hall, 150 feet wide ring road,
rajkot-360 005, e-mail : vnbdesigns@rediffmail.com.

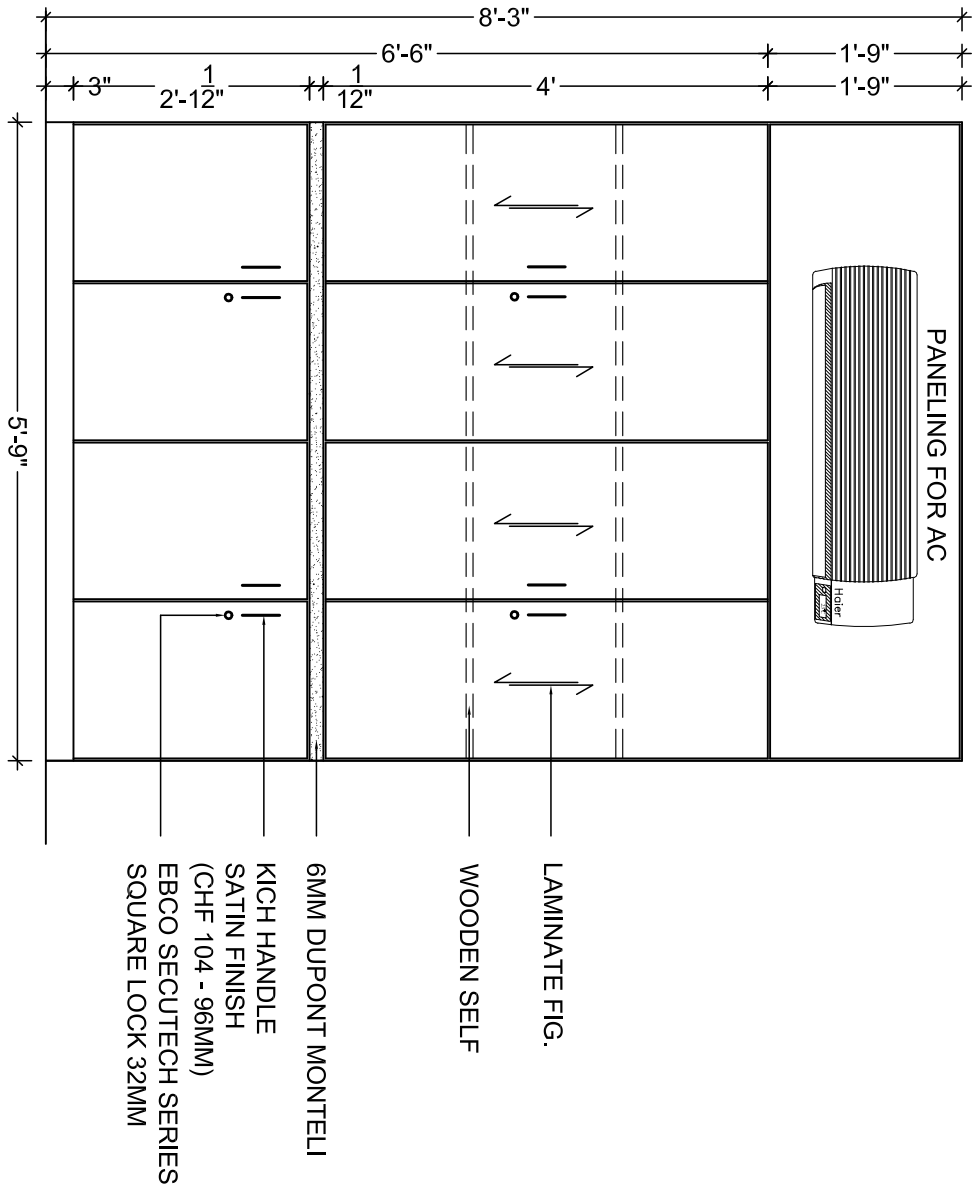


FRONT ELEVATION

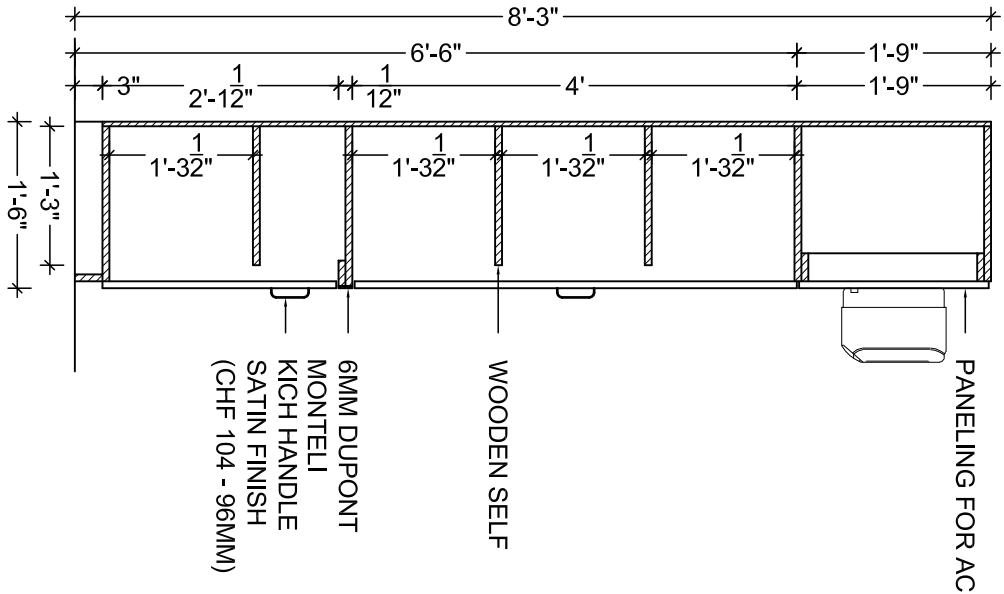

SECTION AA

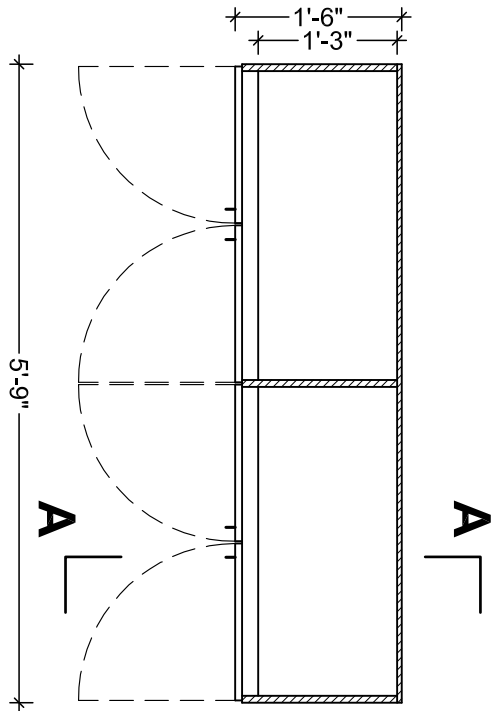

PLAN (LVL4'0")

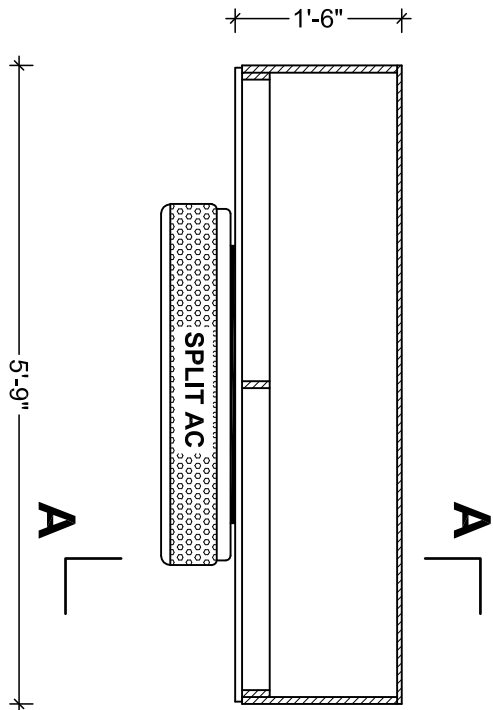

PLAN (LVL7'0")

CUPBOARD DETAIL (CB6)


NOTE :- CHECK DIMENSION AT SITE BEFORE EXECUTION

PROPOSED SECOND FLOOR PLAN
at EXISTING BUILDING OF
RAJKOT NAGRRIK SAHKARI BANK
at DHORAJI ,


REVISED 02

V n B Designs
Architecture & Interior


Anil Vadgama
Architect
9824167971
210, naxtra II commercial complex, opp. k.k.v hall, 150 feet wide ring road,
rajkot-360 005, e-mail : vnbdesigns@gmail.com,

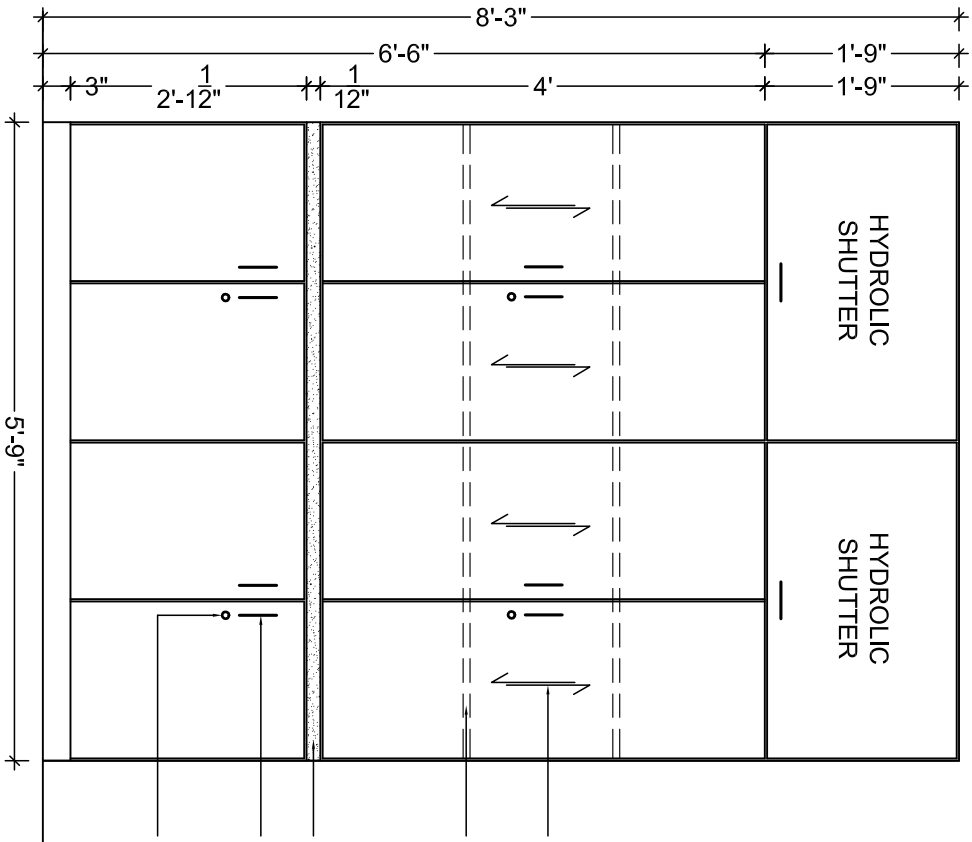


FRONT ELEVATION

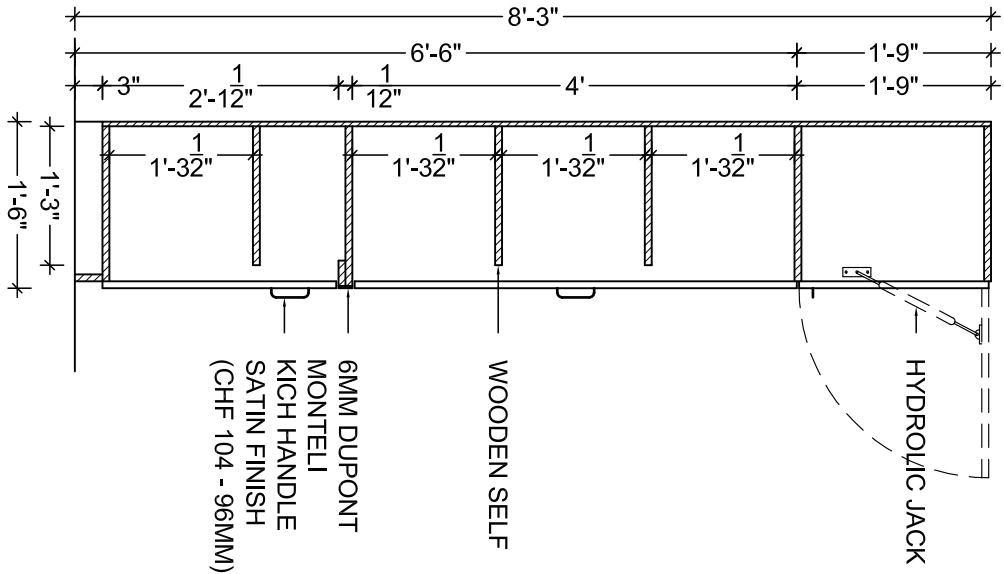

SECTION AA

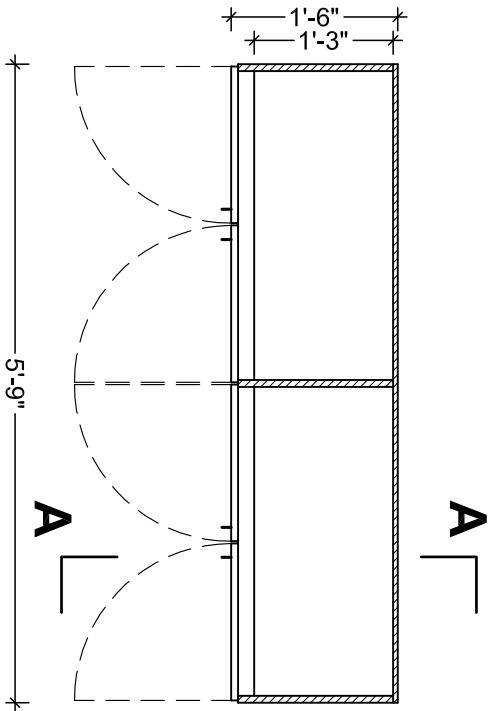

PLAN (LVL4'0")

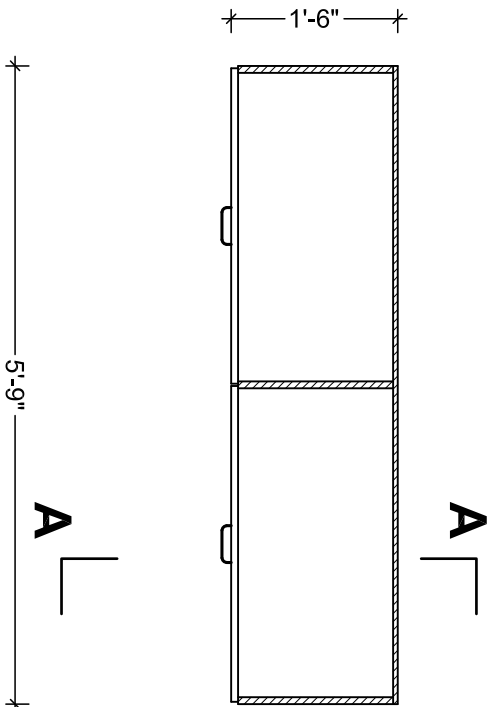

PLAN (LVL7'0")

CUPBOARD DETAIL (CB7)





NOTE :- CHECK DIMENSION AT SITE BEFORE EXECUTION

PROPOSED SECOND FLOOR PLAN
at EXISTING BUILDING OF
RAJKOT NAGRİK SAHKARI BANK
at DHORAJI ,

REVISED 02

V n B Designs
Architecture & Interior

Anil Vadgama
Architect
9824167971
210, naxtra II commercial complex, opp. k.k.v hall, 150 feet wide ring road,
rajkot-360 005, e-mail : vnbdesigns@gmail.com,

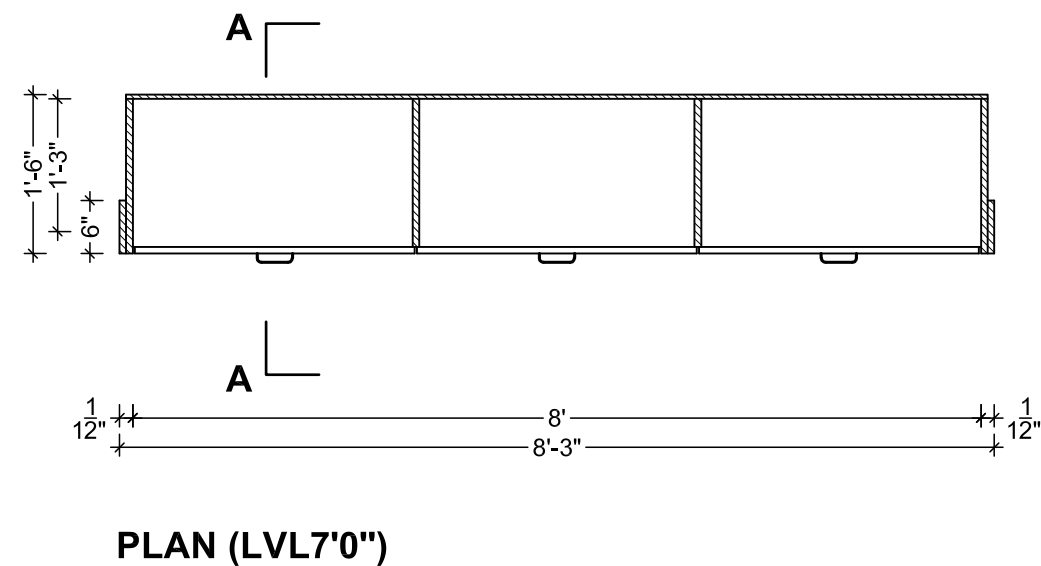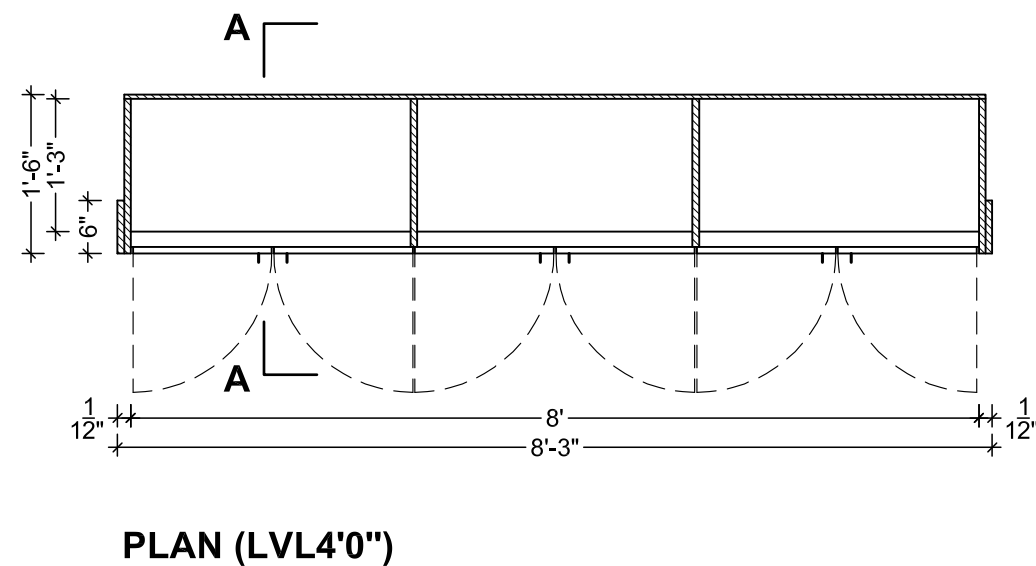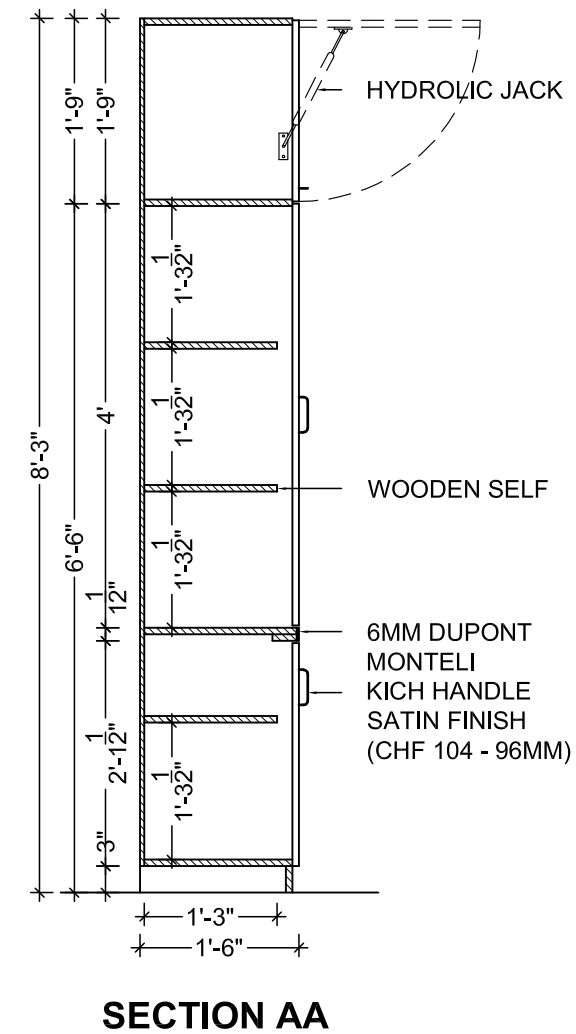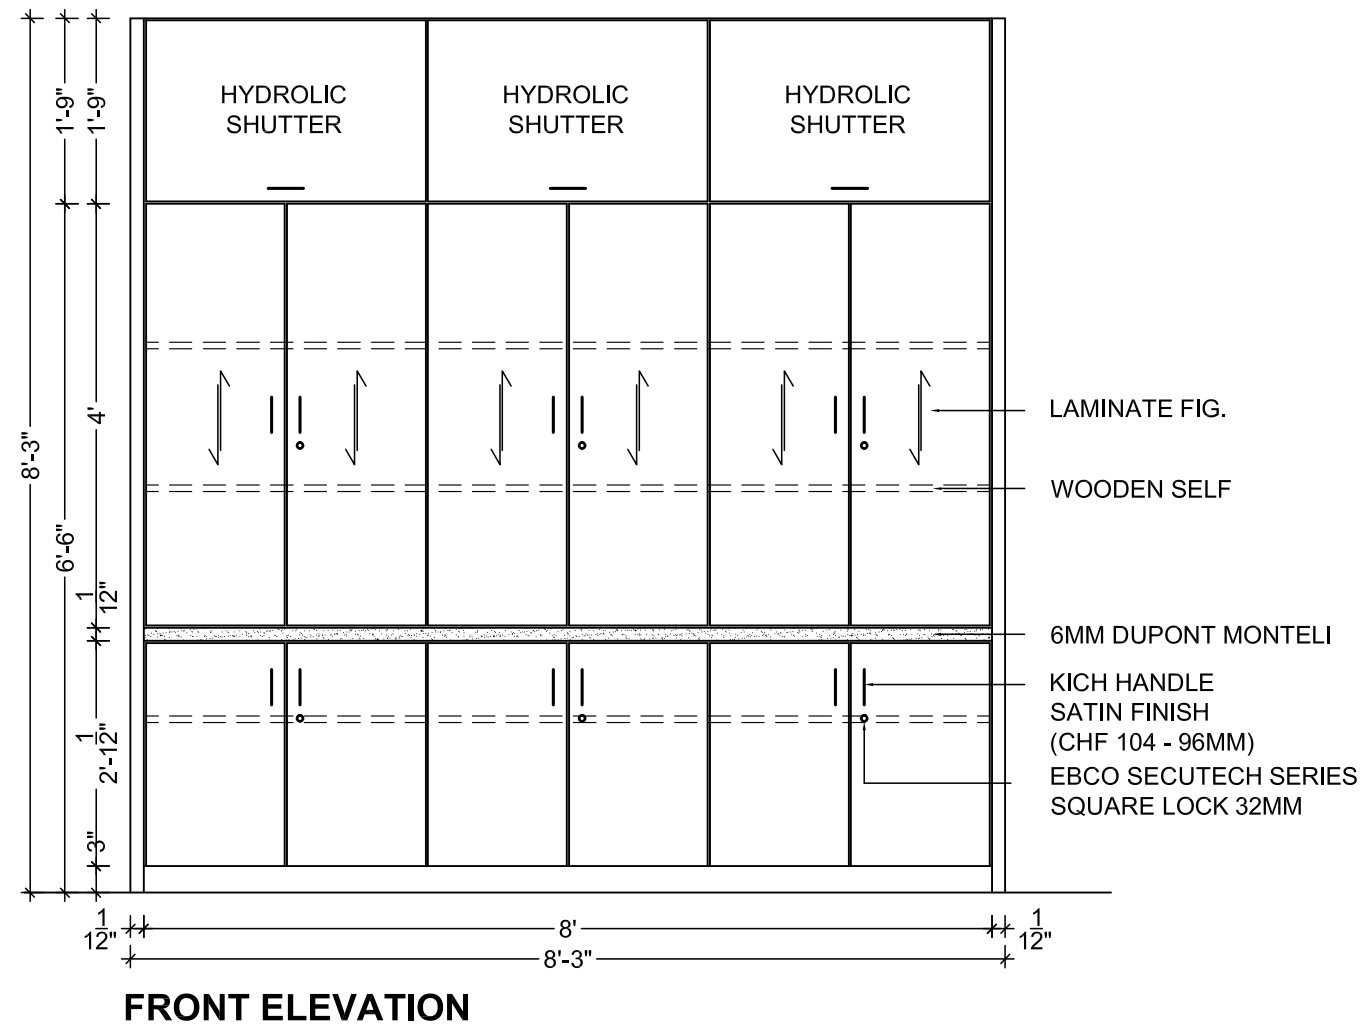

CUPBOARD DETAIL (CB8)


NOTE :- CHECK DIMENSION AT SITE BEFORE EXECUTION

REVISÉ 02

PROPOSED SECOND FLOOR PLAN
at EXISTING BUILDING OF
RAJKOT NAGRIK SAHKARI BANK
at DHORAJI ,


V n B Designs
Architecture & Interior

Anil Vadgama
Architect
98241 67971
210, naxta II commercial complex, opp. k.k.v hall, 150 feet wide ring road,
rakot- 360 005, e-mail : vnbdesigns@rediffmail.com

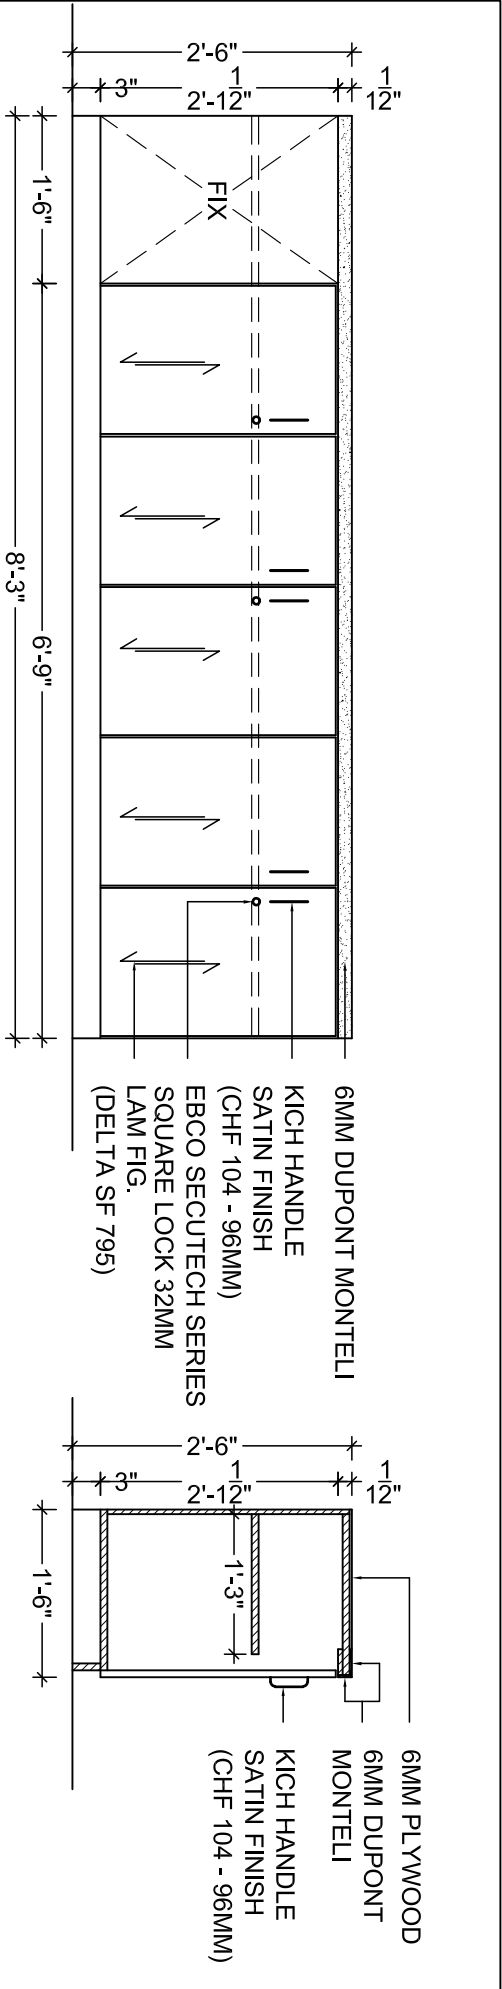


FRONT ELEVATION

SECTION AA

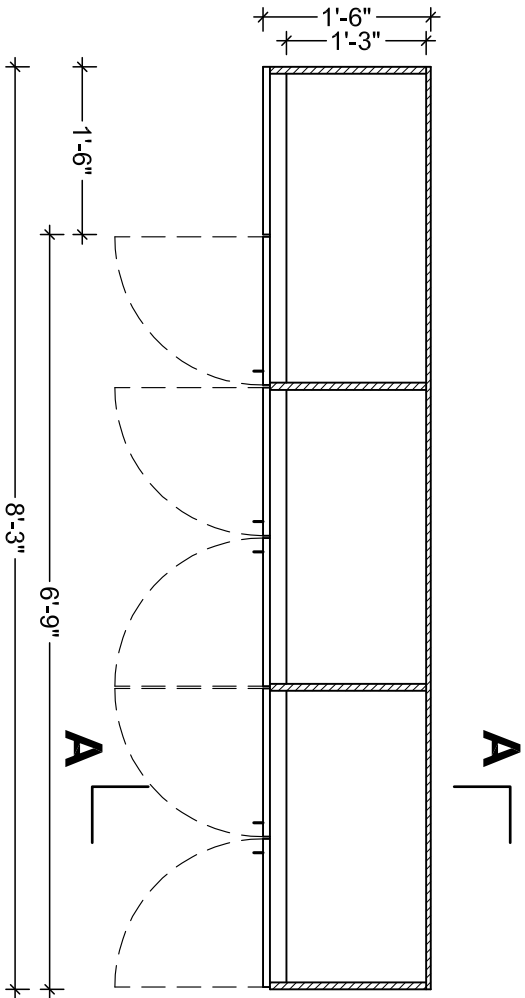

PLAN (LVL4'0")

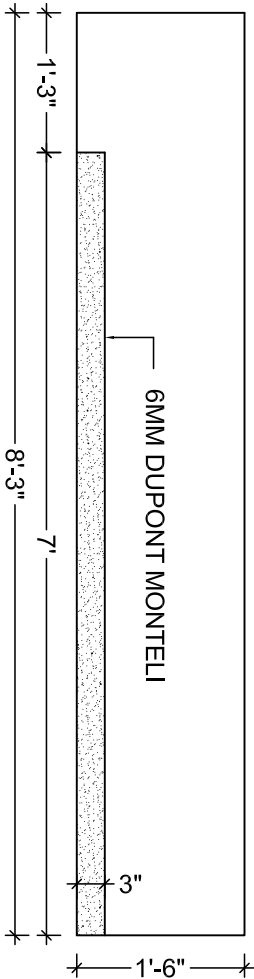

TOP PLAN

LOW HEIGHT CABINET DETAIL (LHS1)


NOTE :- CHECK DIMENSION AT SITE BEFORE EXECUTION

PROPOSED FIRST FLOOR PLAN
at EXISTING BUILDING OF
RAJKOT NAGRRIK SAHKARI BANK
at DHORAJI ,


REVISED 02

V n B Designs
Architecture & Interior


Anil Vadgama
Architect
9824167971
210, naxtra II commercial complex, opp. k.k.v hall, 150 feet wide ring road,
Rajkot-360 005, e-mail : vnbdeshns@gmail.com.

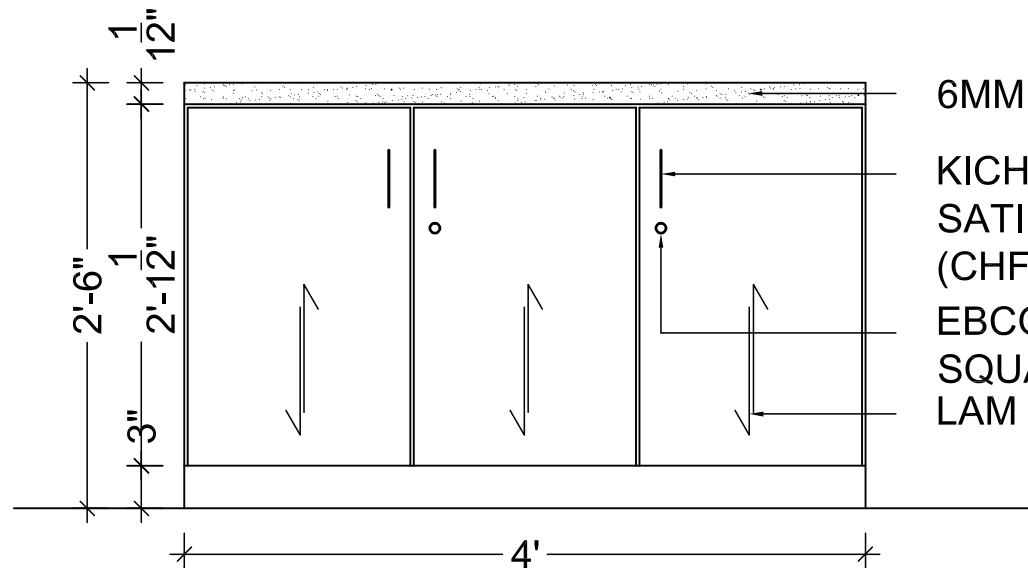


FRONT ELEVATION

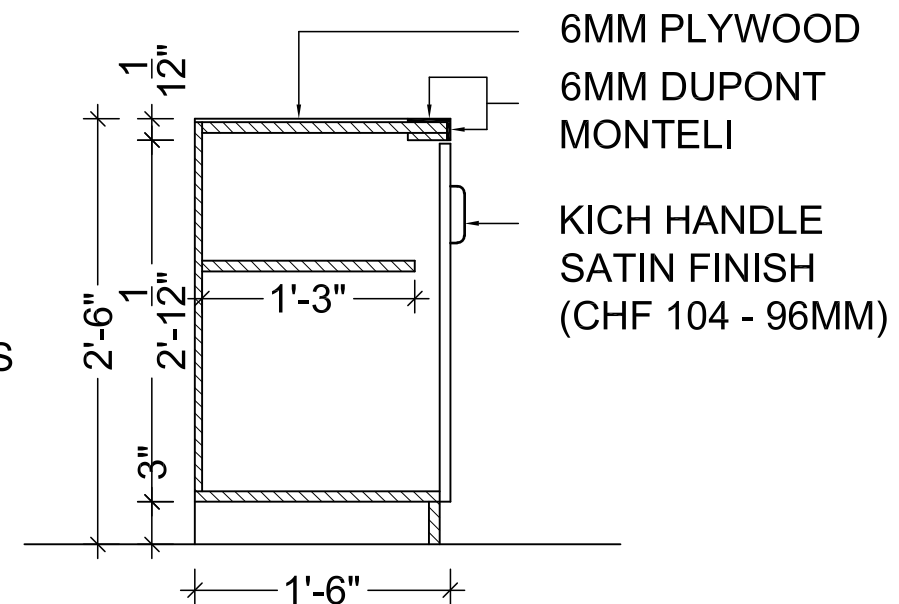

SECTION AA

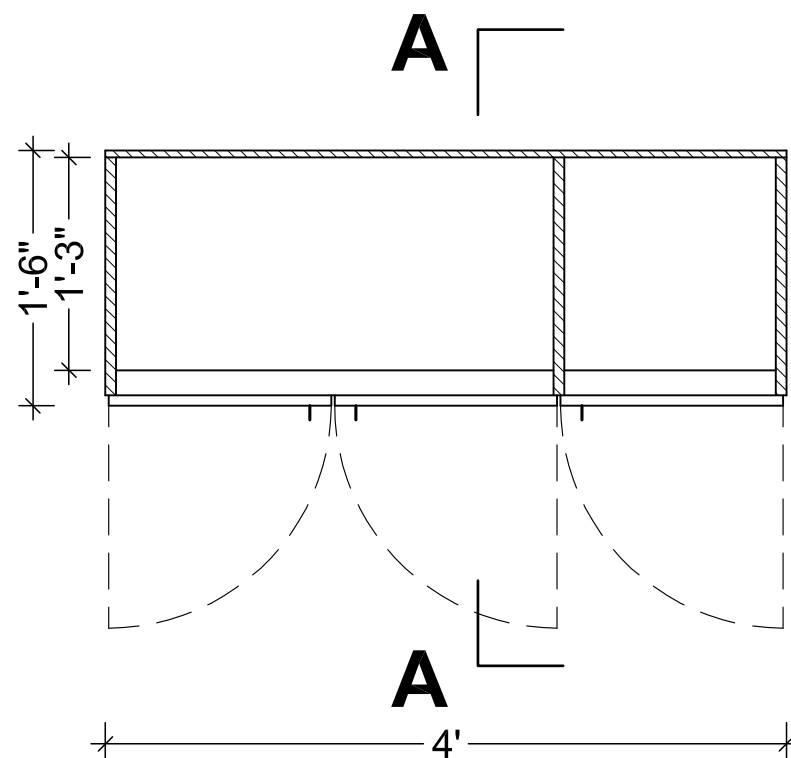

PLAN (LVL4'0'')

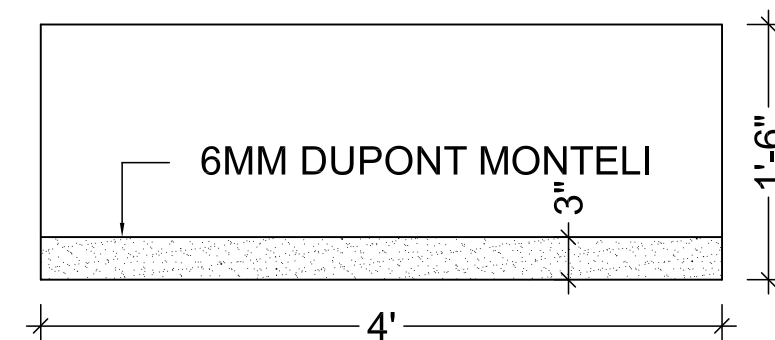

TOP PLAN


LOW HEIGHT CABINET DETAIL (LHS2)
NOTE :- CHECK DIMENSION AT SITE BEFORE EXECUTION

REVISED 02


PROPOSED FIRST FLOOR PLAN
at EXISTING BUILDING OF
RAJKOT NAGRIK SAHKARI BANK
at DHORAJI ,

V n B Designs
Architecture & Interior


Anil Vadgama
Architect
9824167971
210, naxtra II commercial complex, opp. k.k.v hall, 150 feet wide ring road,
rajkot-360 005, email : vnbdesigns@rediffmail.com

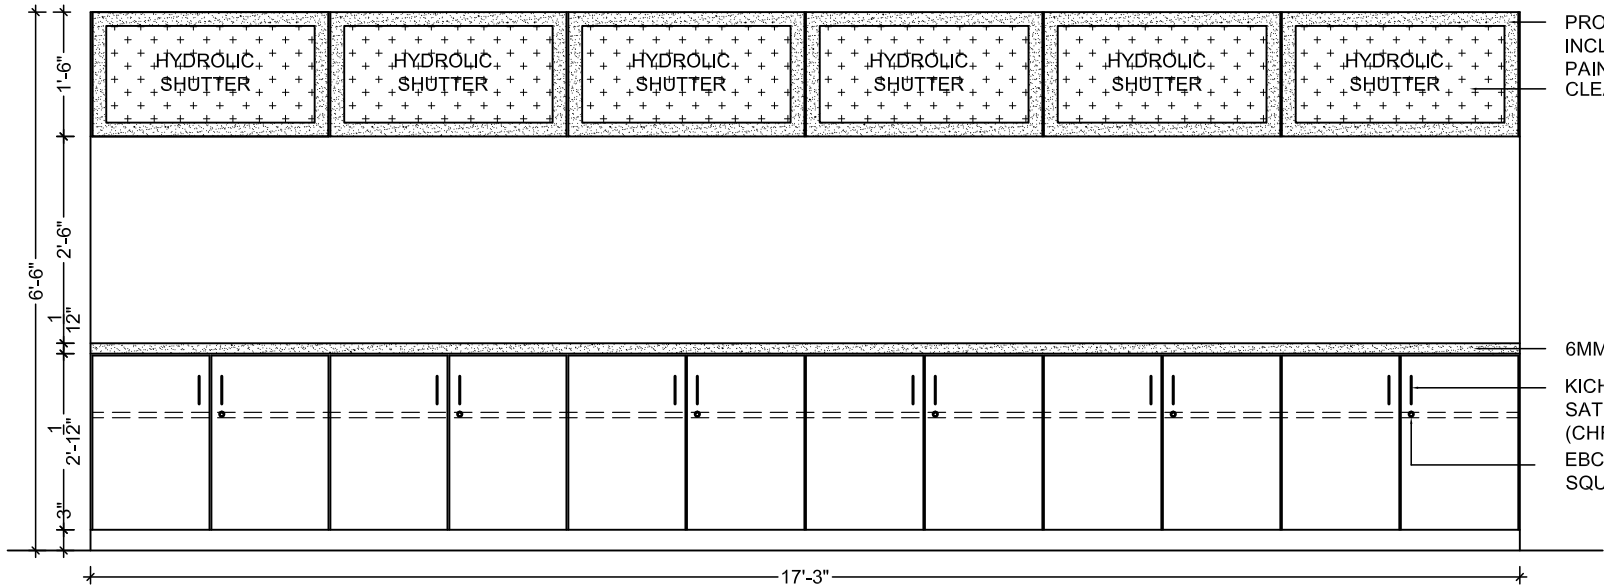


FRONT ELEVATION

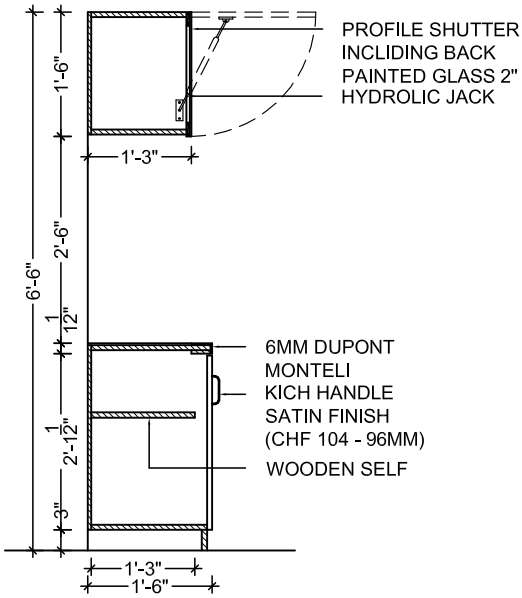


SECTION AA

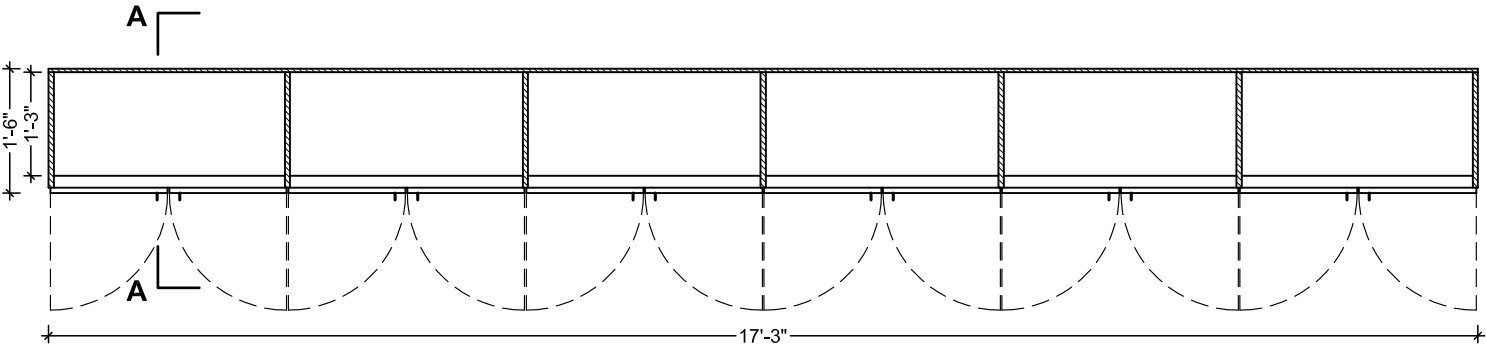

PLAN (LVL2'0")

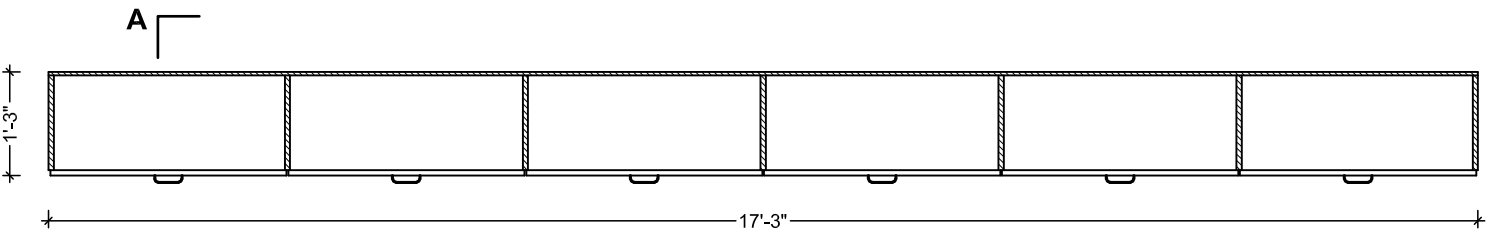

PLAN (LVL5'6")

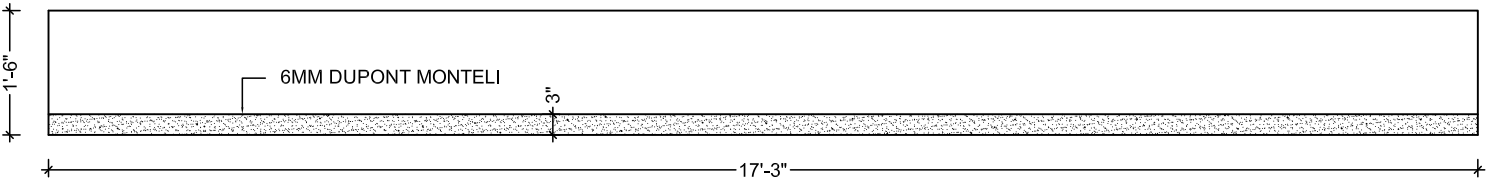

TOP PLAN


LOW HEIGHT CABINET DETAIL (LHS3)
NOTE :- CHECK DIMENSION AT SITE BEFORE EXECUTION

REVISED 02


PROPOSED SECOND FLOOR PLAN
at EXISTING BUILDING OF
RAJKOT NAGRIK SAHKARI BANK
at DHORAJI ,

Architecture & Interior
V n B Designs


Anil Vadgama
Architect
9824167971
210, naxtra II commercial complex, opp. k.k.v hall, 150 feet wide ring road,
rajkot-360 005, email : vnbdesigns@rediffmail.com.

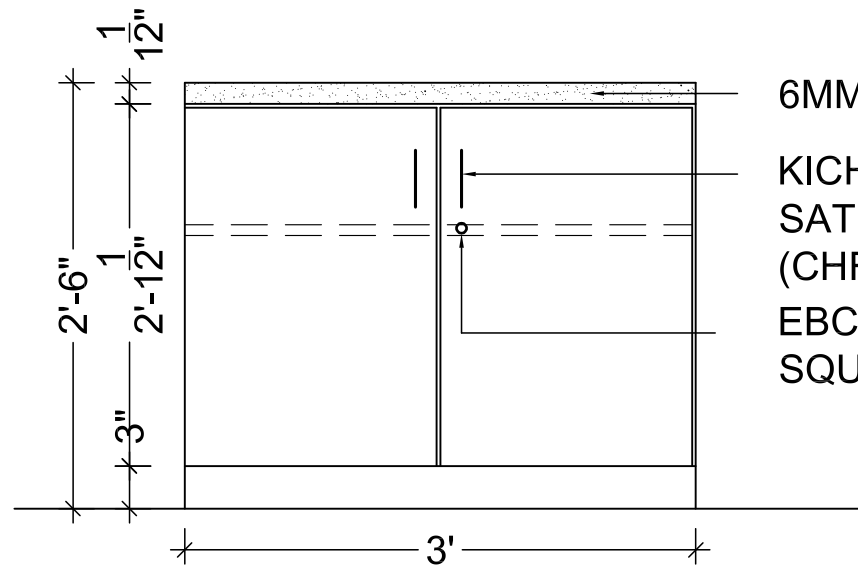


FRONT ELEVATION

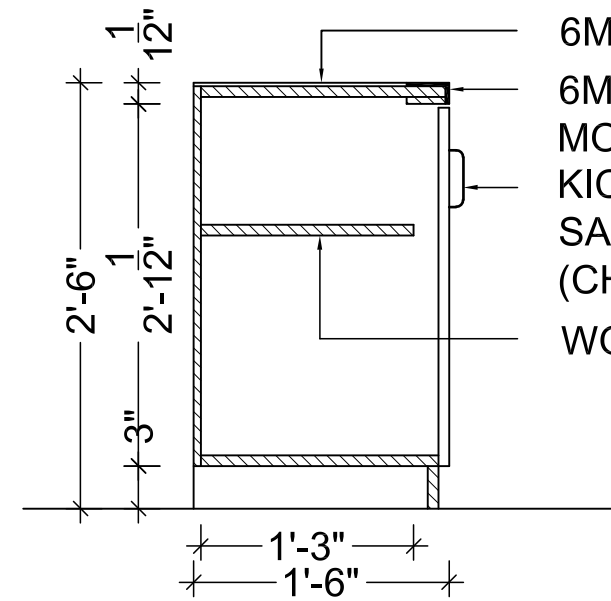

SECTION AA

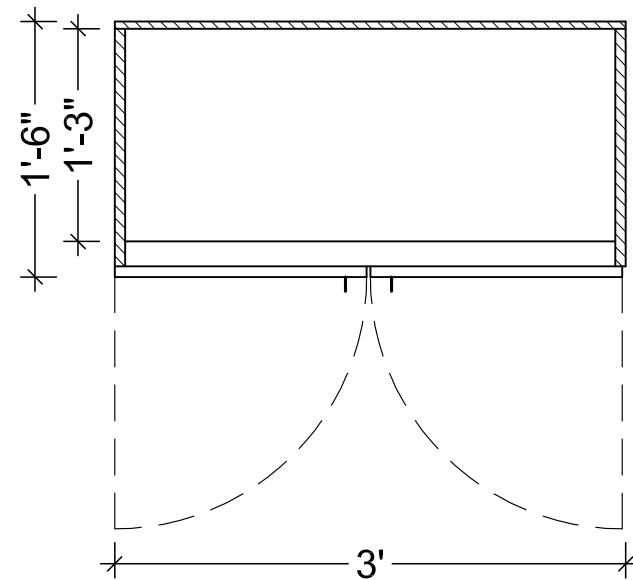

PLAN (LVL2'0")

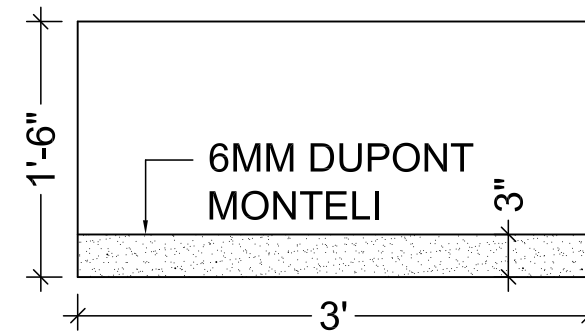

TOP PLAN

LOW HEIGHT CABINET DETAIL (LHS4)


NOTE :- CHECK DIMENSION AT SITE BEFORE EXECUTION

REVISED 02


PROPOSED SECOND FLOOR PLAN
at EXISTING BUILDING OF
RAJKOT NAGRIK SAHKARI BANK
at DHORAJI ,

V n B Designs
Architecture & Interior

Anil Vadgama
Architect
9824167971
210, naxtra II commercial complex, opp. k.k.v hall, 150 feet wide ring road,
rajkot-360 005, email : vnbdesigns@rediffmail.com.

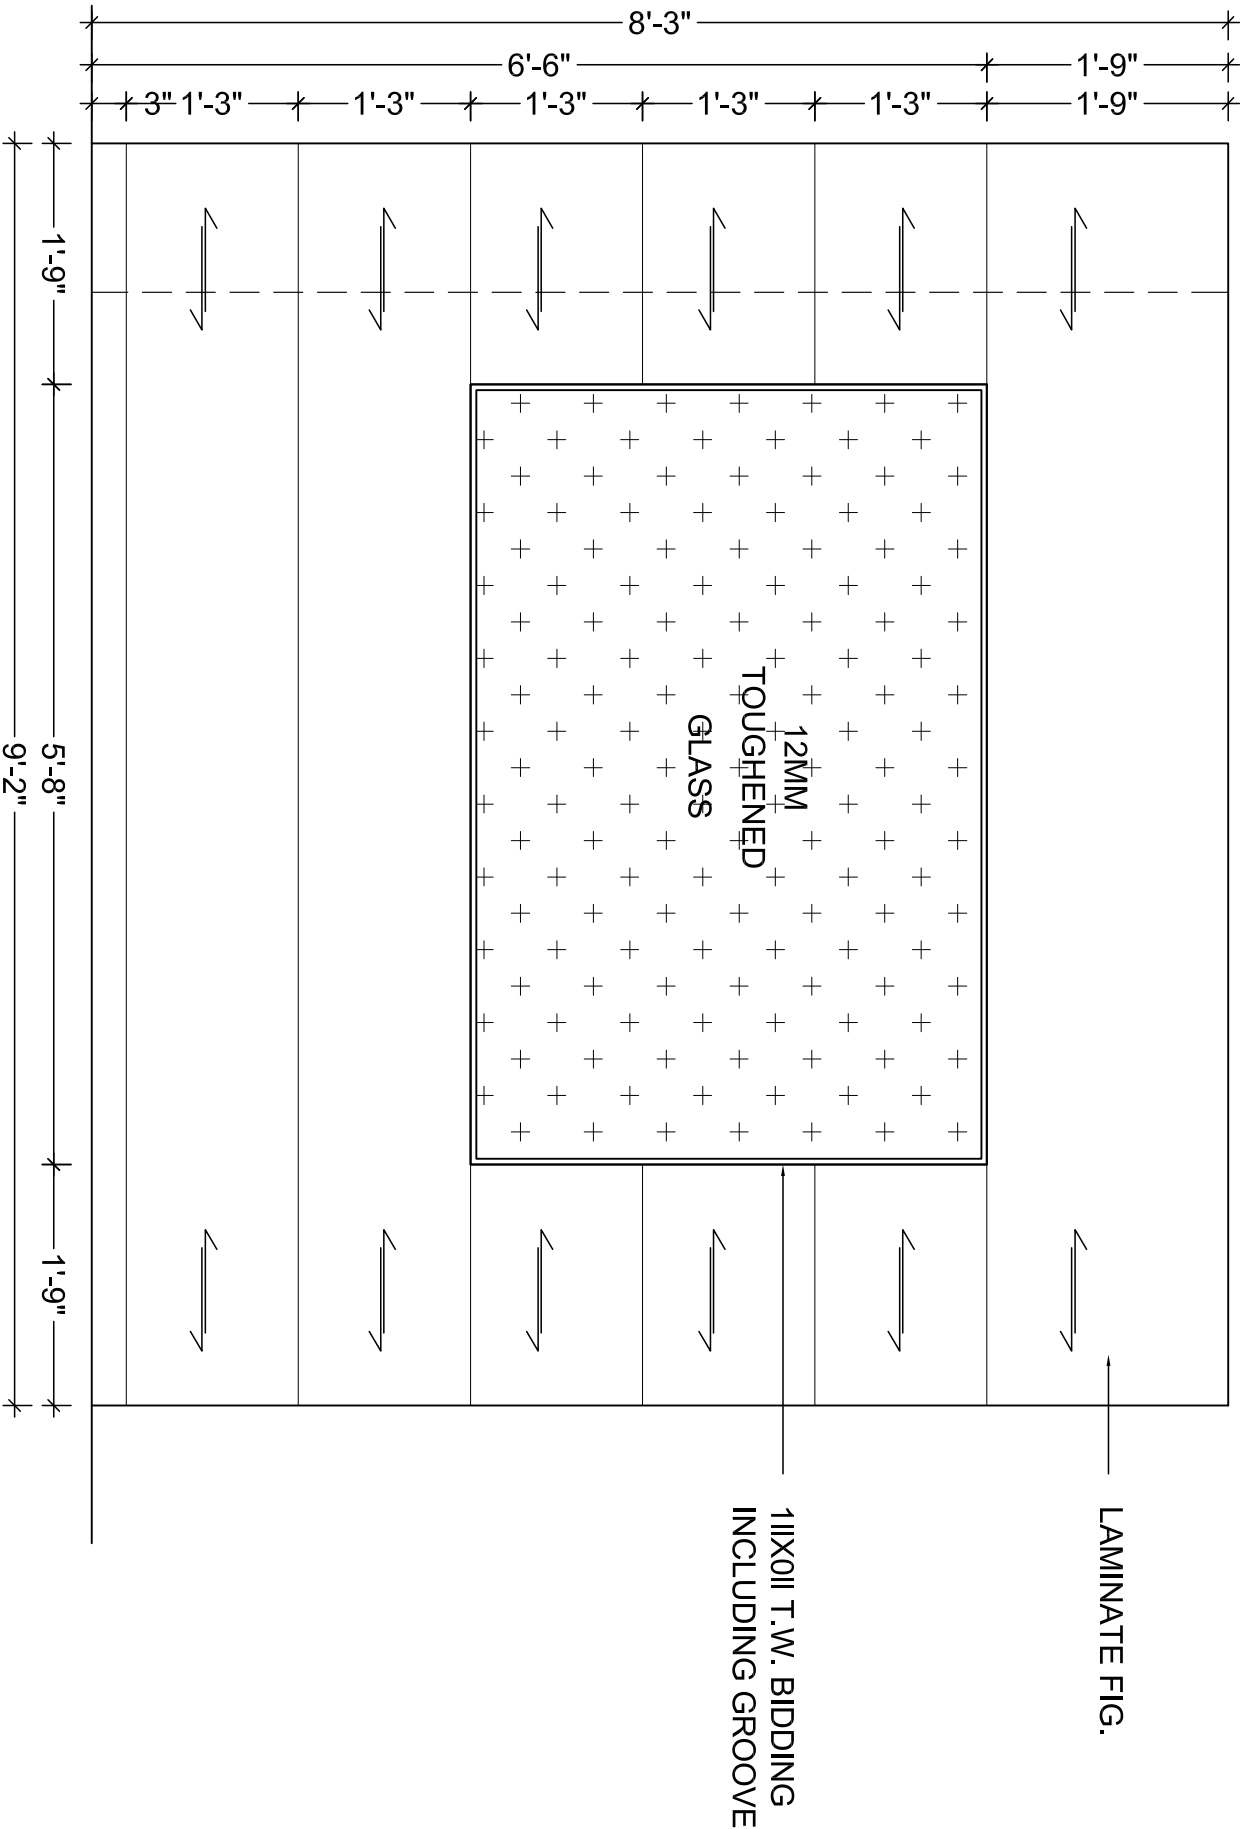

FRONT ELEVATION

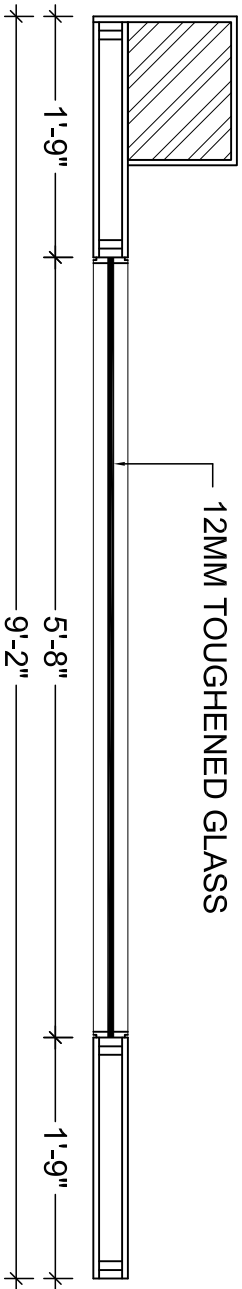

PLAN

PARTITION DETAIL (PT2)


NOTE :- CHECK DIMENSION AT SITE BEFORE EXECUTION

PROPOSED FIRST FLOOR PLAN
at EXISTING BUILDING OF
RAJKOT NAGRRIK SAHKARI BANK
at DHORAJI ,


REVISED 02

V n B Designs
Architecture & Interior


Anil Vadgama
Architect
9824167971
210, naxtra II commercial complex, opp. K.V. hall, 150 feet wide ring road,
Rajkot-360 005. e-mail : vnbdesigns@gmail.com.

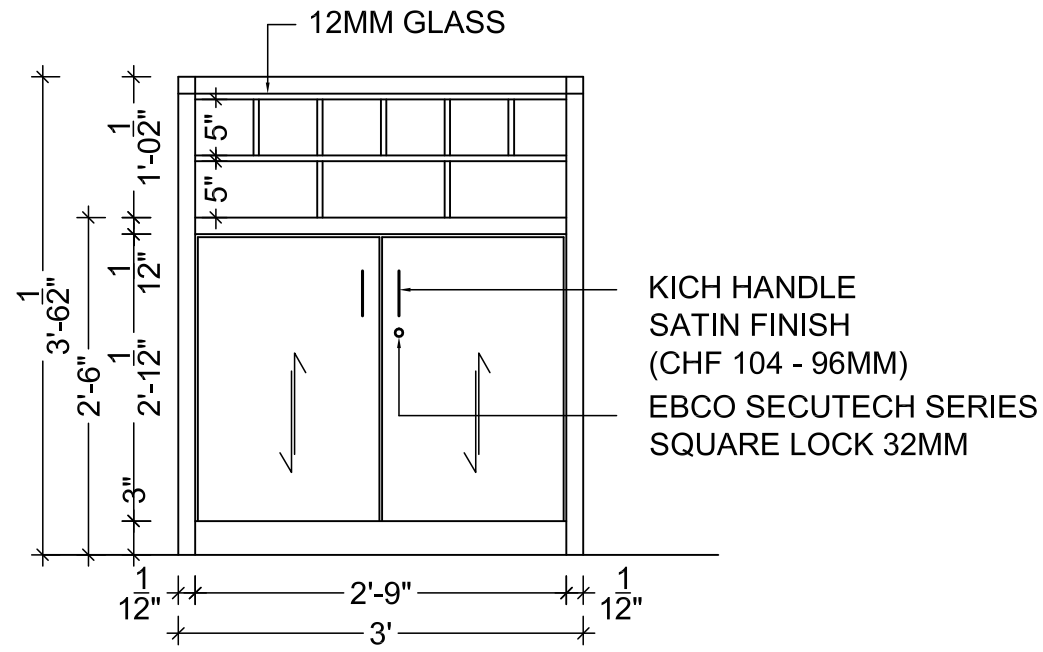


FRONT ELEVATION

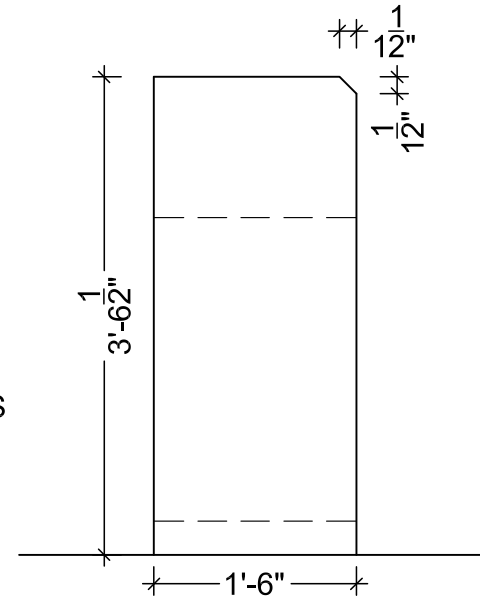


SIDE ELEVATION

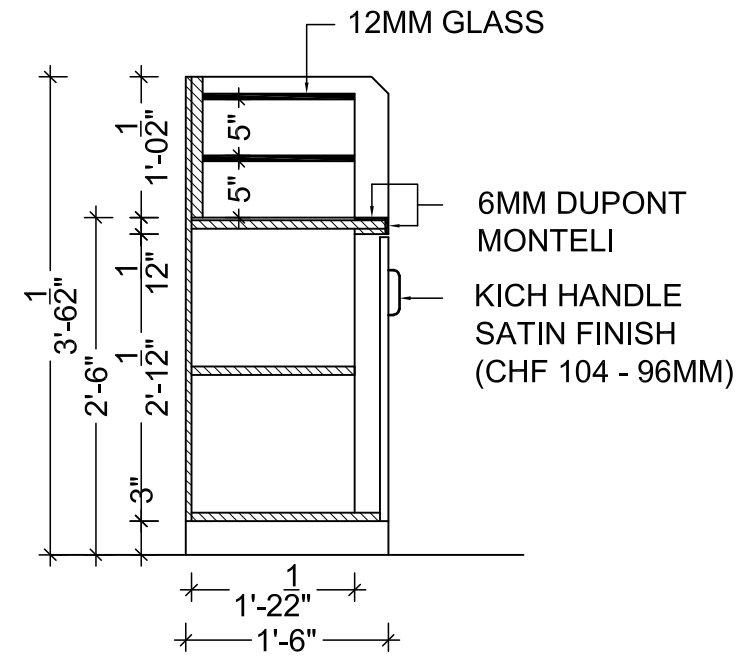

SECTION AA

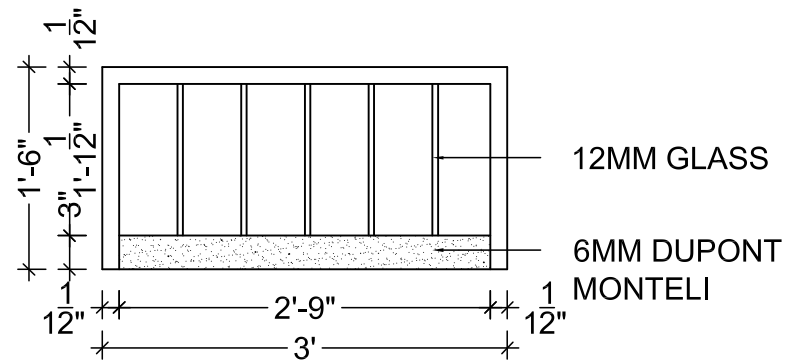

TOP PLAN

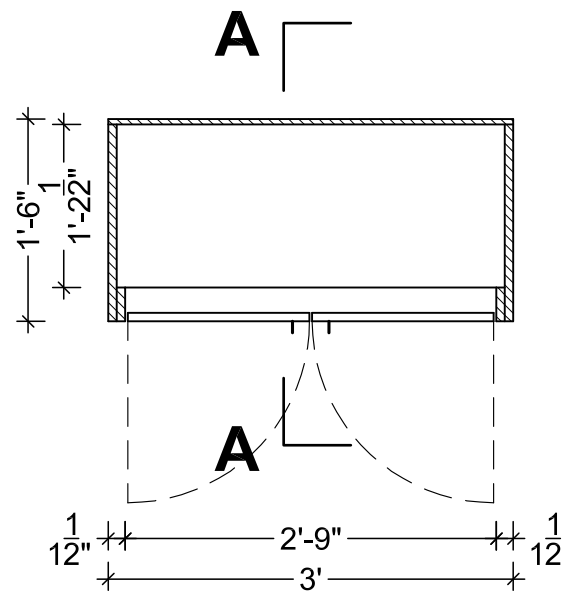

PLAN (LVL 2'0")

CUSTOMER WRITING DESK DETAIL (CWD1)

NOTE :- CHECK DIMENSION AT SITE BEFORE EXECUTION


REVISED 02

PROPOSED FIRST AND SECOND FLOOR PLAN
at EXISTING BUILDING OF


RAJKOT NAGRIK SAHKARI BANK
at DHORAJI ,

V n B Designs
Architecture & Interior


Anil Vadgama
Architect
9824167971
210, naxtra II commercial complex, opp. k.k.v hall, 150 feet wide ring road,
rajkot-360 005, e-mail : vnbdesigns@rediffmail.com.

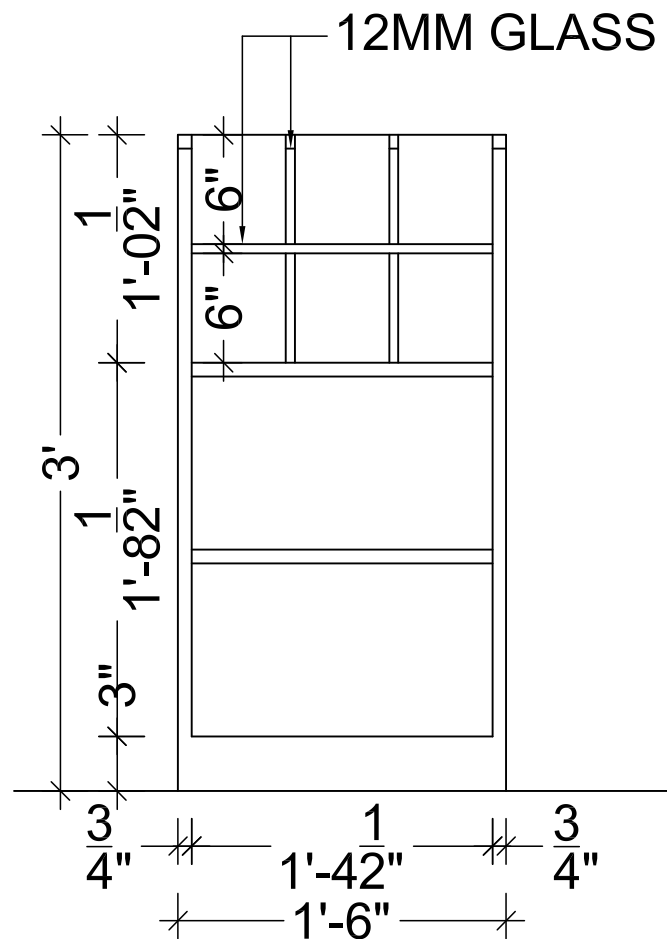


FRONT ELEVATION

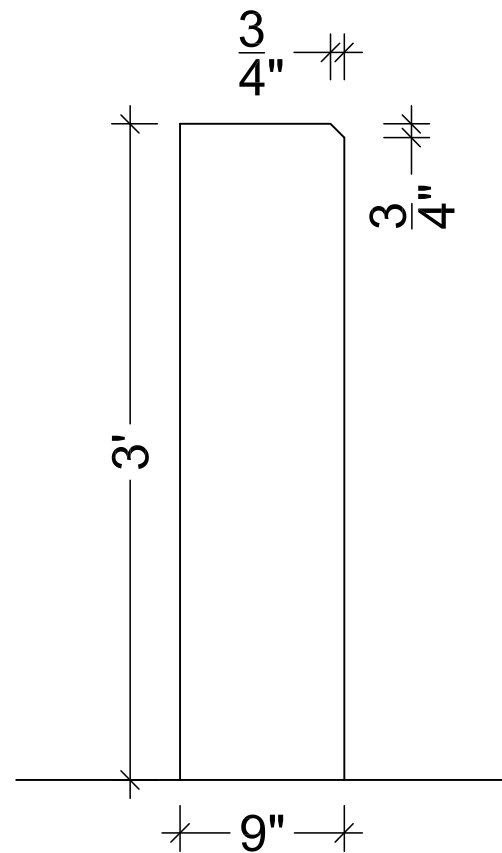


SIDE ELEVATION

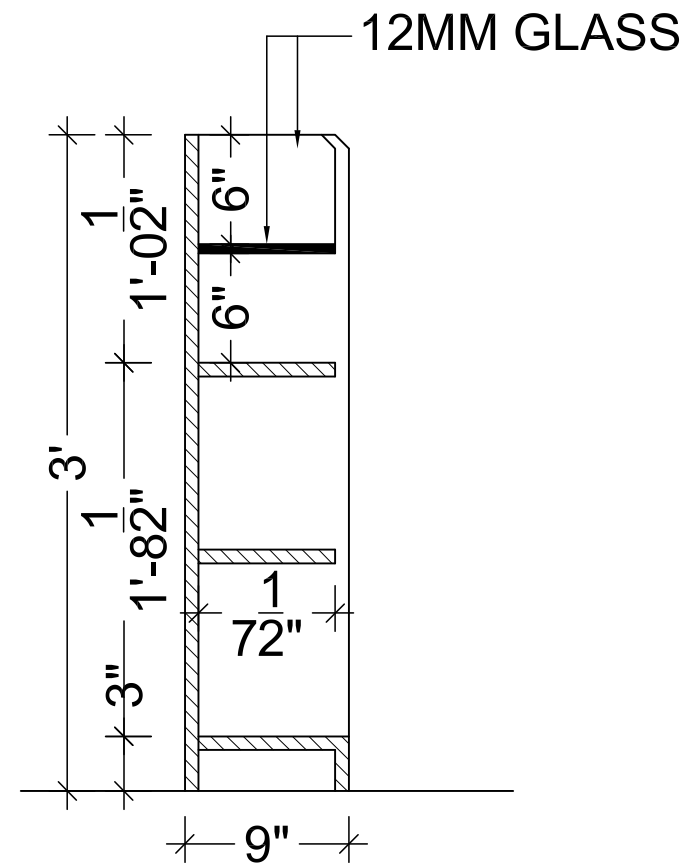

SECTION AA

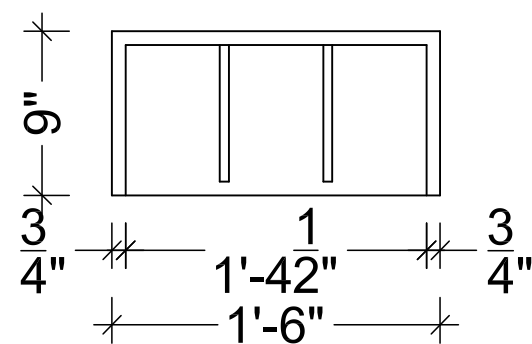

TOP PLAN

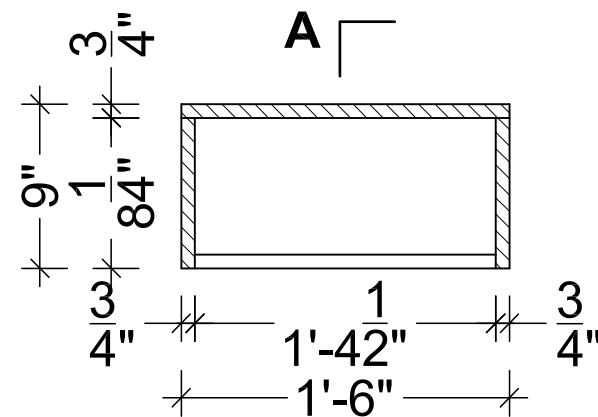

PLAN (LVL 1'9")

CURRENCY CABINET UNIT DETAIL (CU1)

NOTE :- CHECK DIMENSION AT SITE BEFORE EXECUTION

REVISED 02

PROPOSED FIRST FLOOR PLAN
at EXISTING BUILDING OF
RAJKOT NAGRIK SAHKARI BANK
at DHORAJI ,

V n B Designs
Architecture & Interior

Anil Vadgama
Architect
9824167971
210, naxtra II commercial complex, opp. k.k.v hall, 150 feet wide ring road,
rajkot-360 005, email : vnbdesigns@rediffmail.com