



LAYOUT PLAN OF FIRST FLOOR STAFF COUNTERS

FIRST FLOOR STAFF COUNTERS DETAILS		PROJECT NAME  INTERIOR OF RAJKOT NAGRİK BANK AT BHUJ		DRAWING 13.1		<div>ARCHITECT</div> <div>JAY SOLANKI</div> <div>BARCHITECTURE</div> <div>Cell : 9825909085</div>


Cell : 9825909085

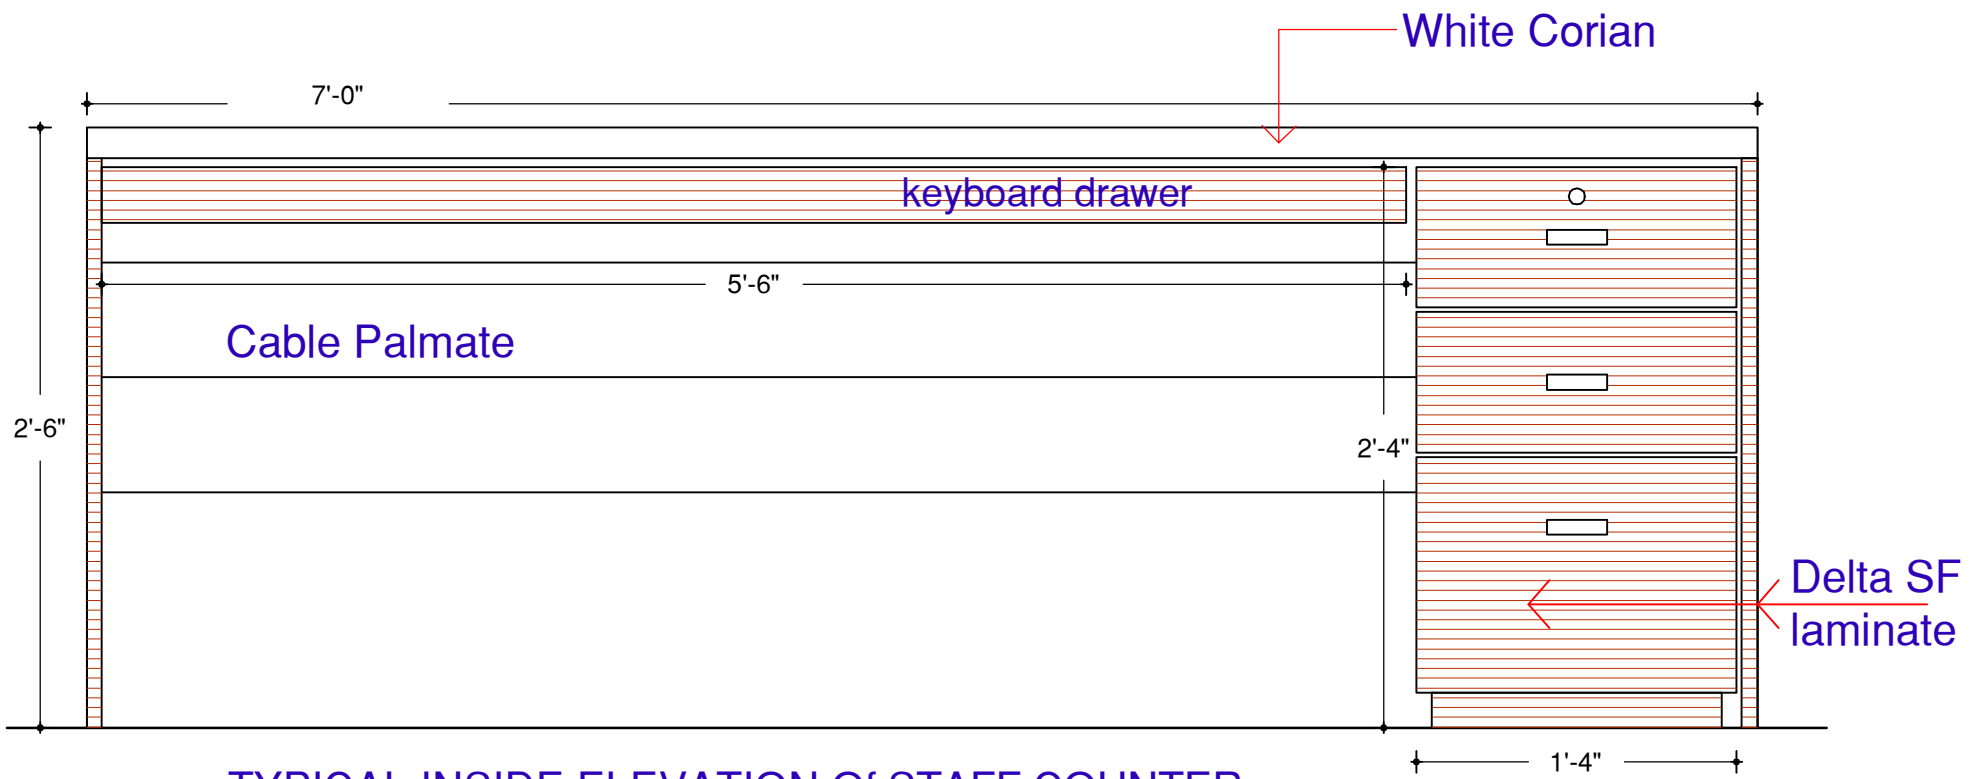

TYPICAL INSIDE ELEVATION Of STAFF COUNTER

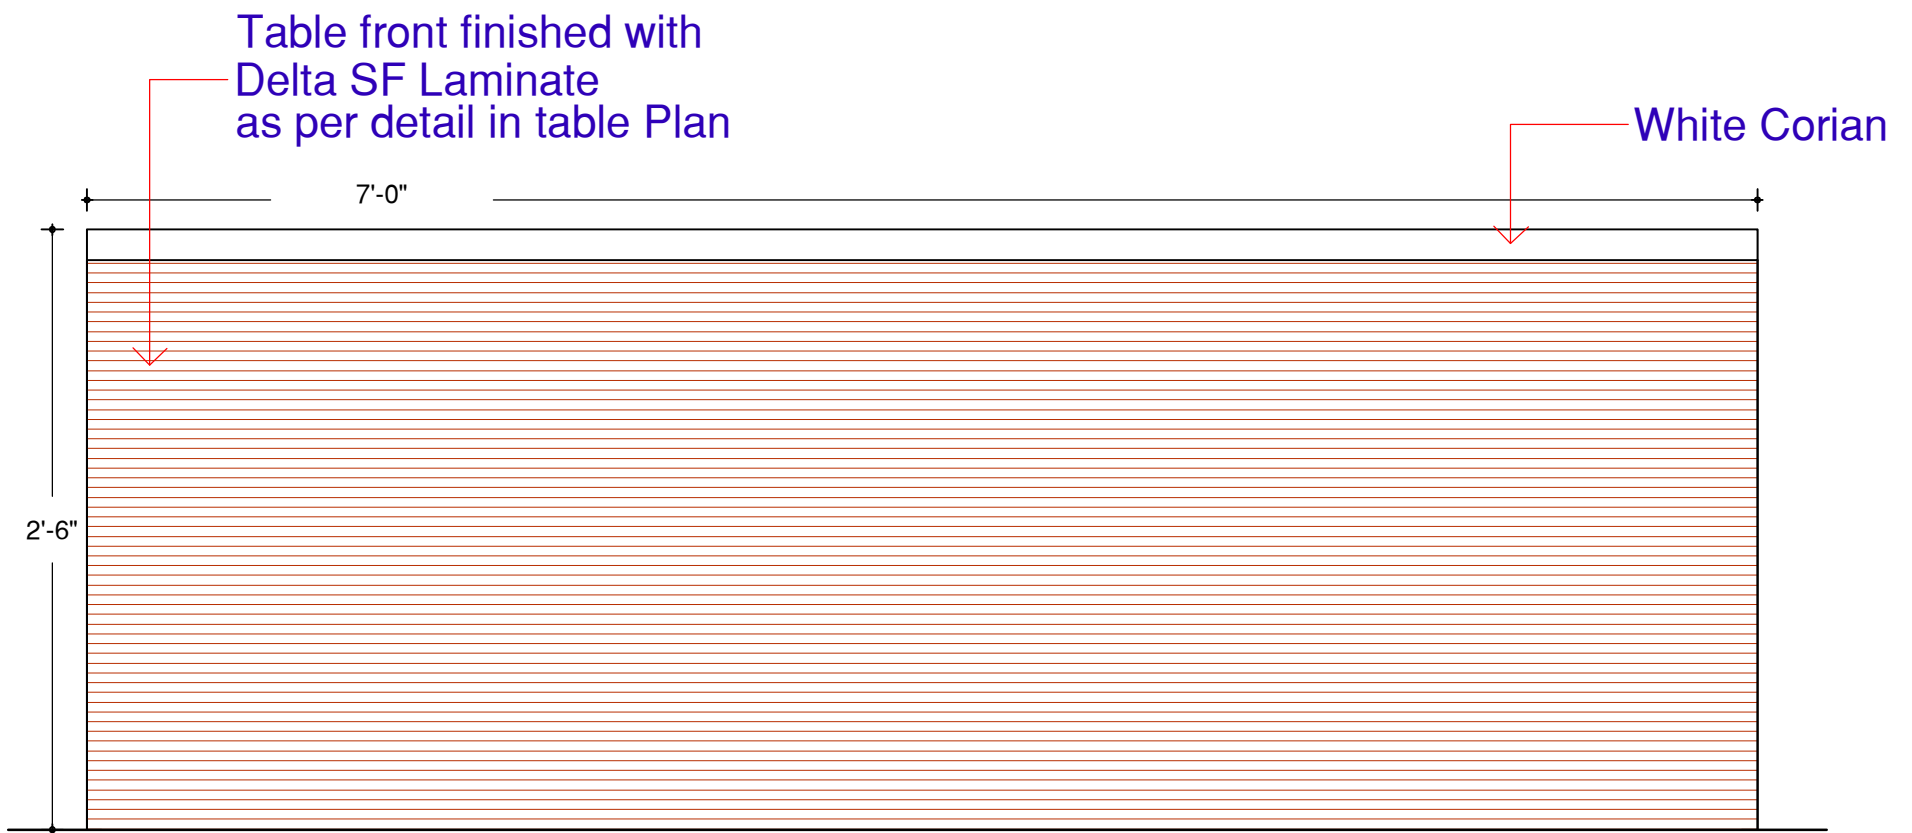

TYPICAL FRONT ELEVATION Of COUNTER

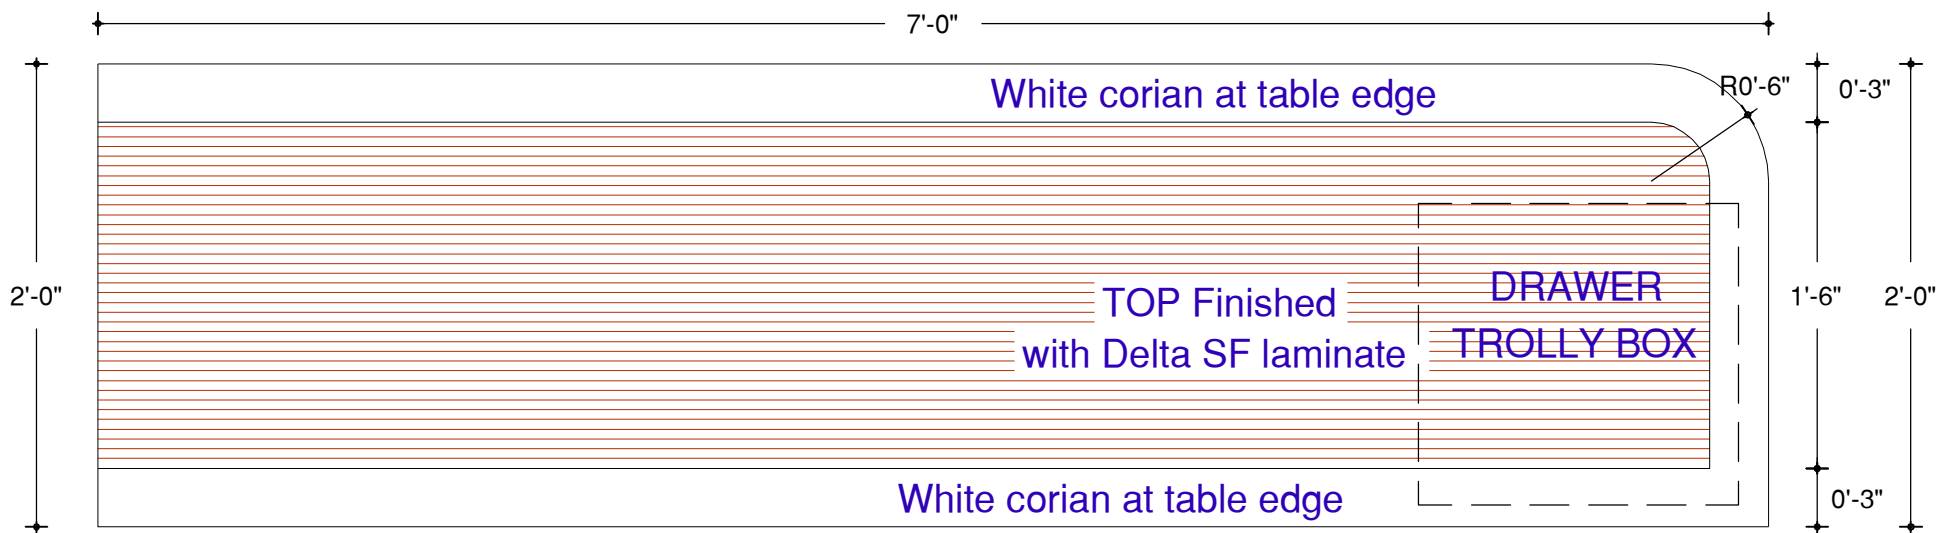


TYPICAL TOP PLAN OF COUNTER

FIRST FLOOR  
STAFF COUNTER  
DETAILS

PROJECT NAME  
INTERIOR OF RAJKOT NAGRIK  
BANK AT BHUJ






DRAWING


13.2

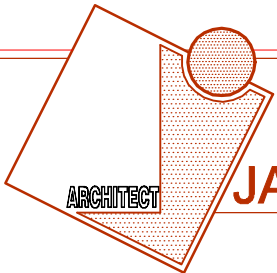


Cell : 9825909085

JAY SOLANKI  
B.Architecture

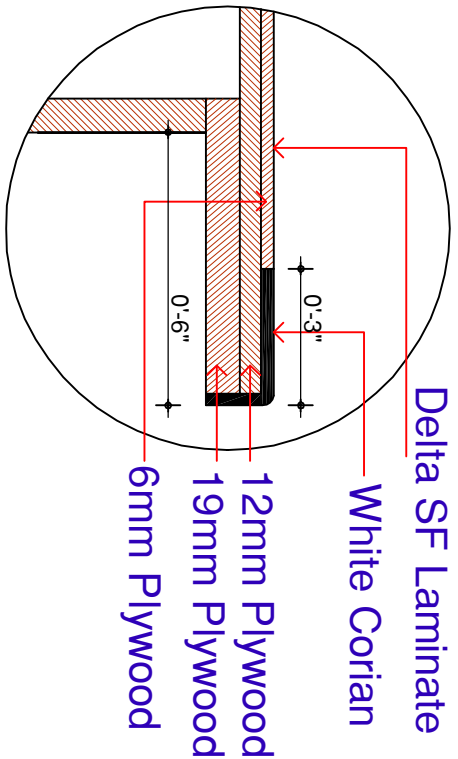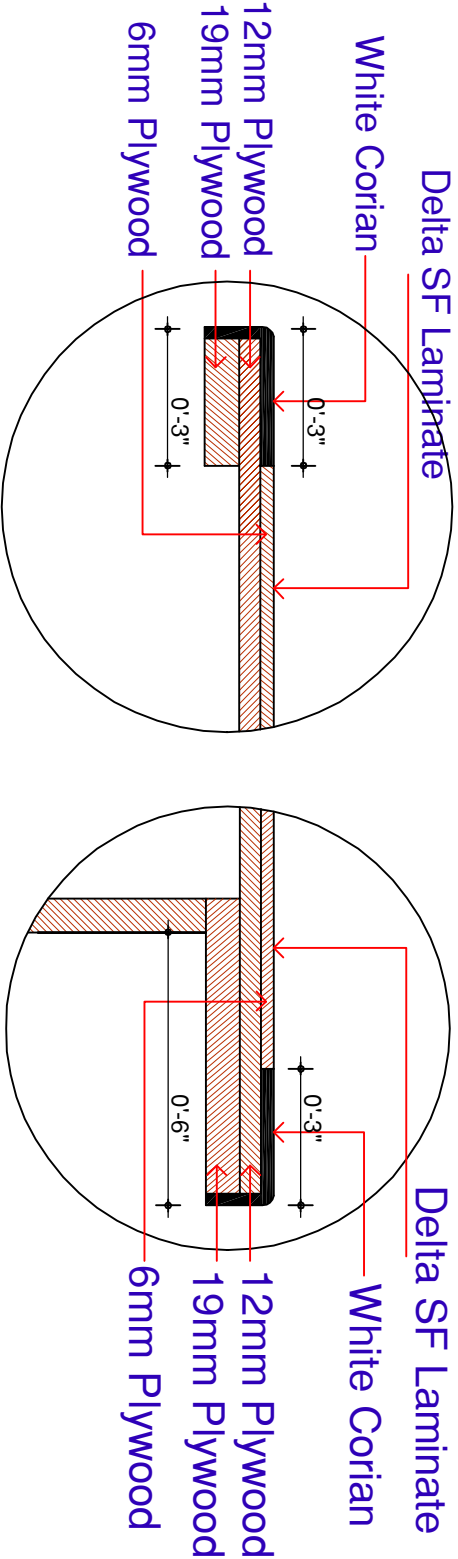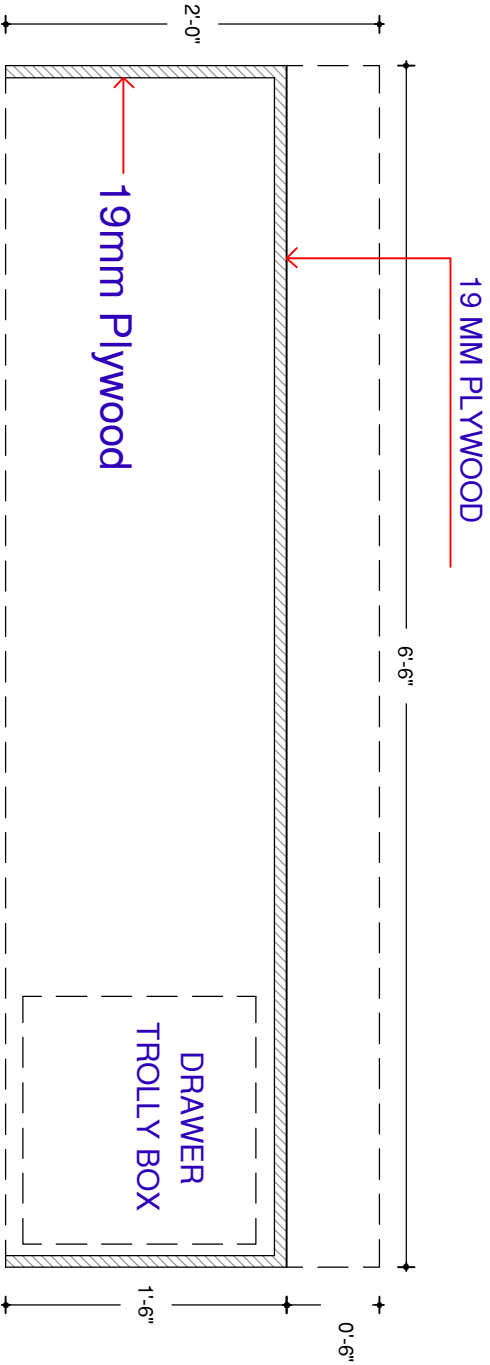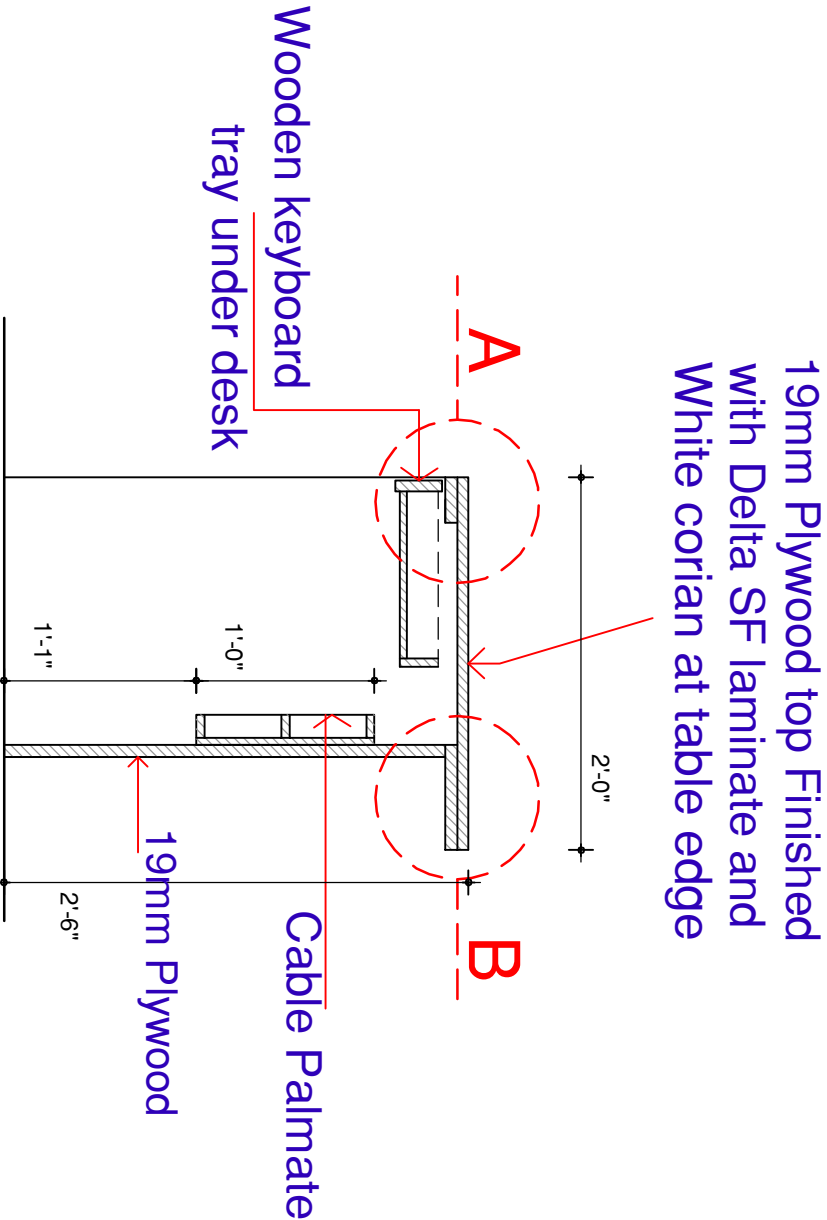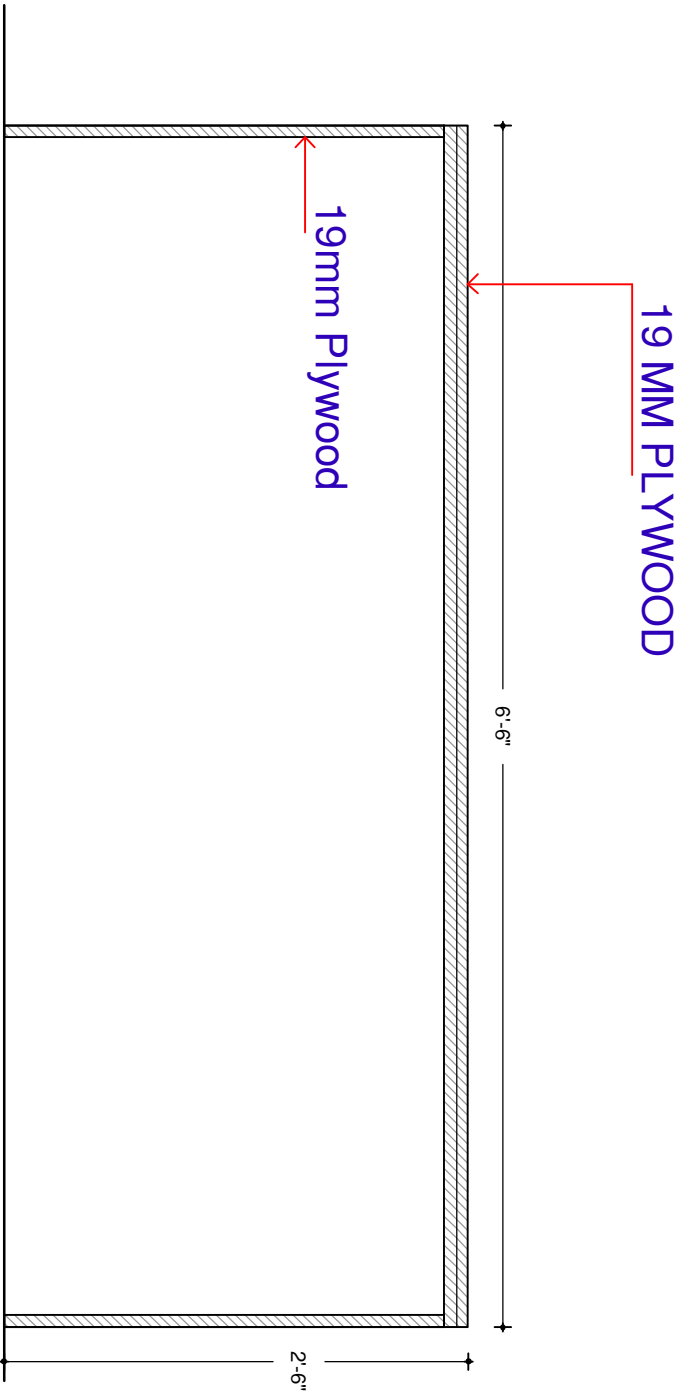


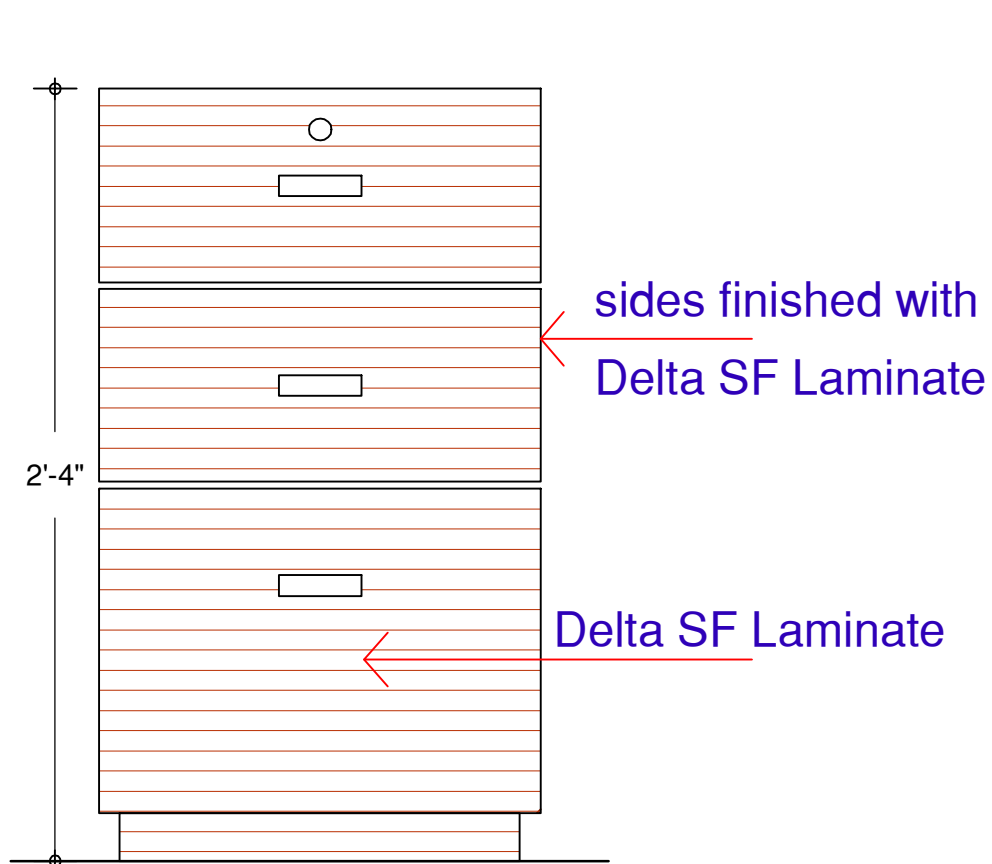


Front Elevation  
Drawer Cabinet

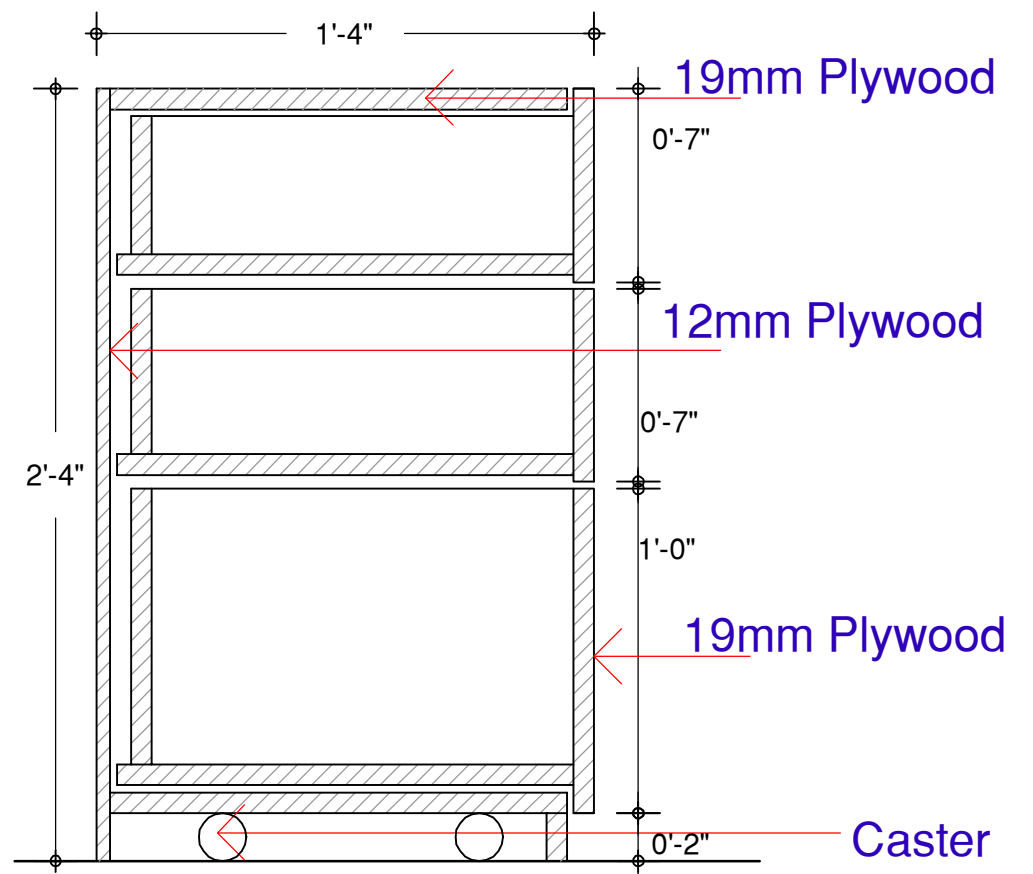

Side section Elevation  
Drawer Cabinet

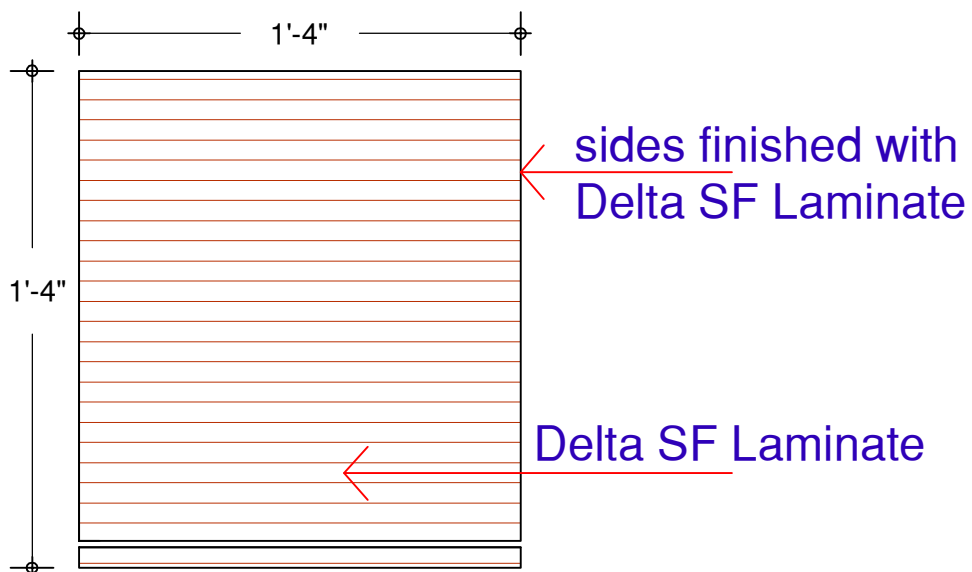

TOP PLAN  
Drawer Cabinet

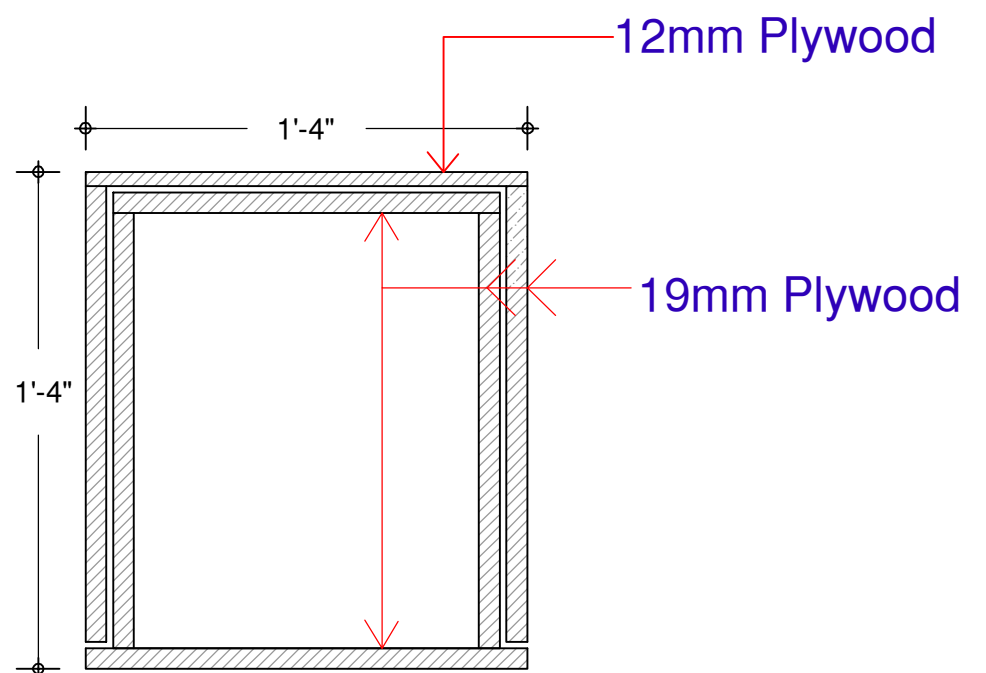

SECTIONAL PLAN  
Drawer Cabinet

## TYPICAL DRAWER TROLLY (CABINET) DETAIL

FIRST FLOOR  
STAFF COUNTERS  
DETAILS

PROJECT NAME  
INTERIOR OF RAJKOT NAGRIK  
BANK AT BHUJ


DRAWING

13.4


Cell : 9825909085

ARCHITECT


JAY SOLANKI  
B.ARCHITECTURE

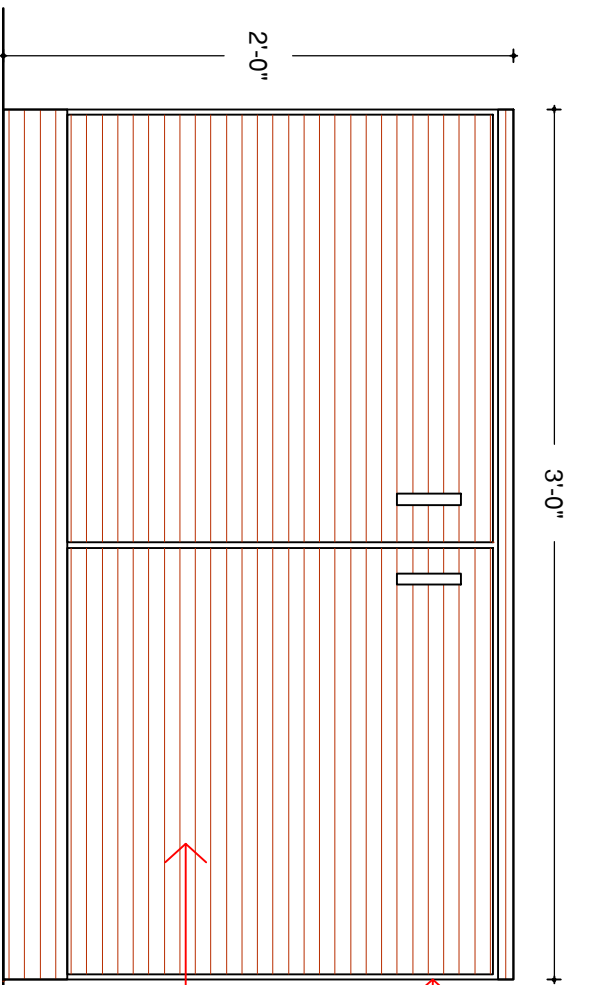


FRONT ELEVATION OF SIDE TABLE

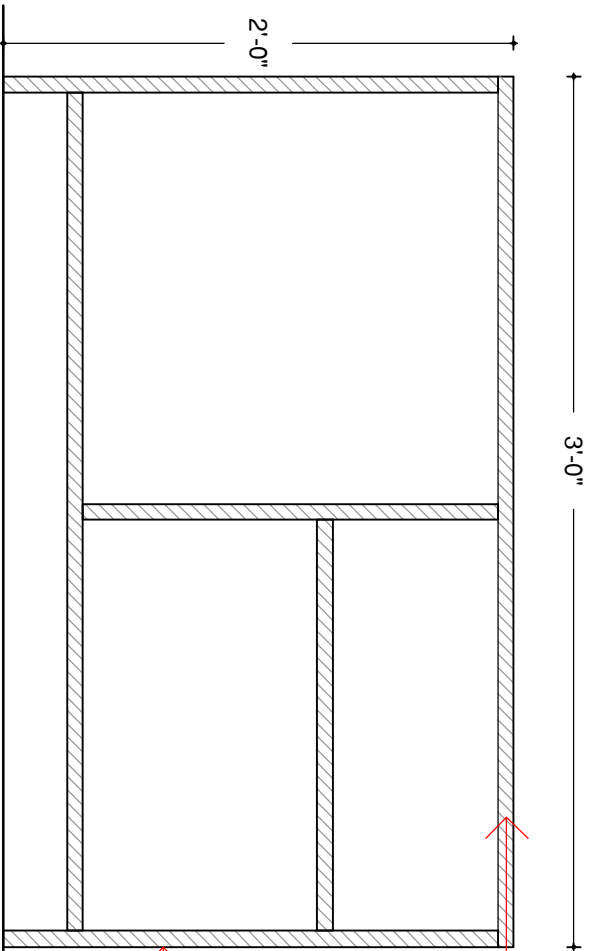

SECTION ELEVATION OF SIDE TABLE

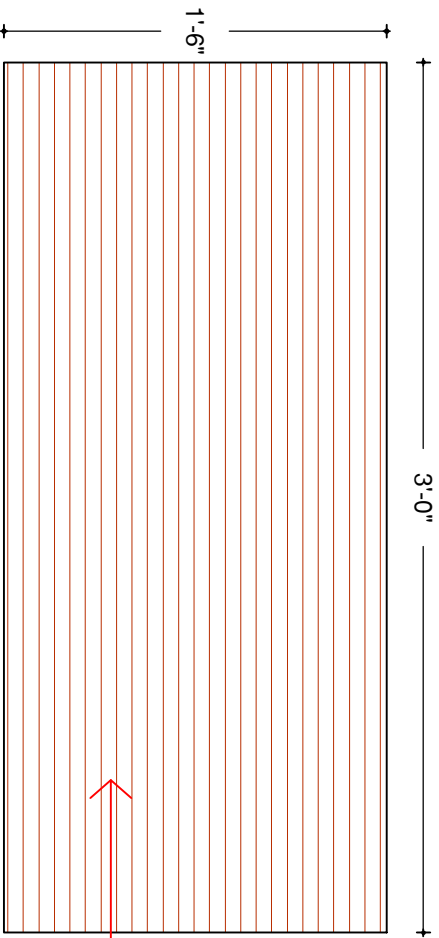

TOP PLAN OF SIDE TABLE

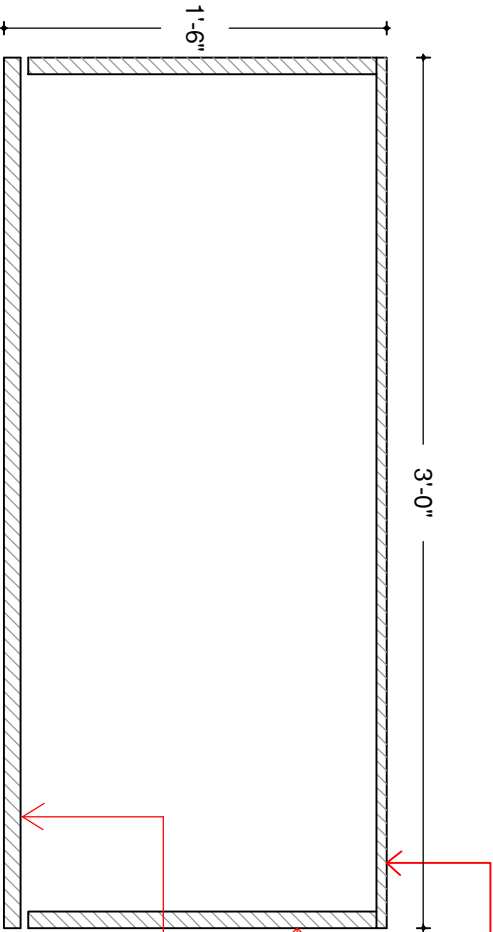

SECTIONAL PLAN

FIRST FLOOR

STAFF COUNTER

DETAILS

PROJECT NAME

INTERIOR OF RAJKOT NAGRNIK

BANK AT BHUJ


DRAWING

13.5


Cell : 9825909081


JAY SOLANK

B.Architecture

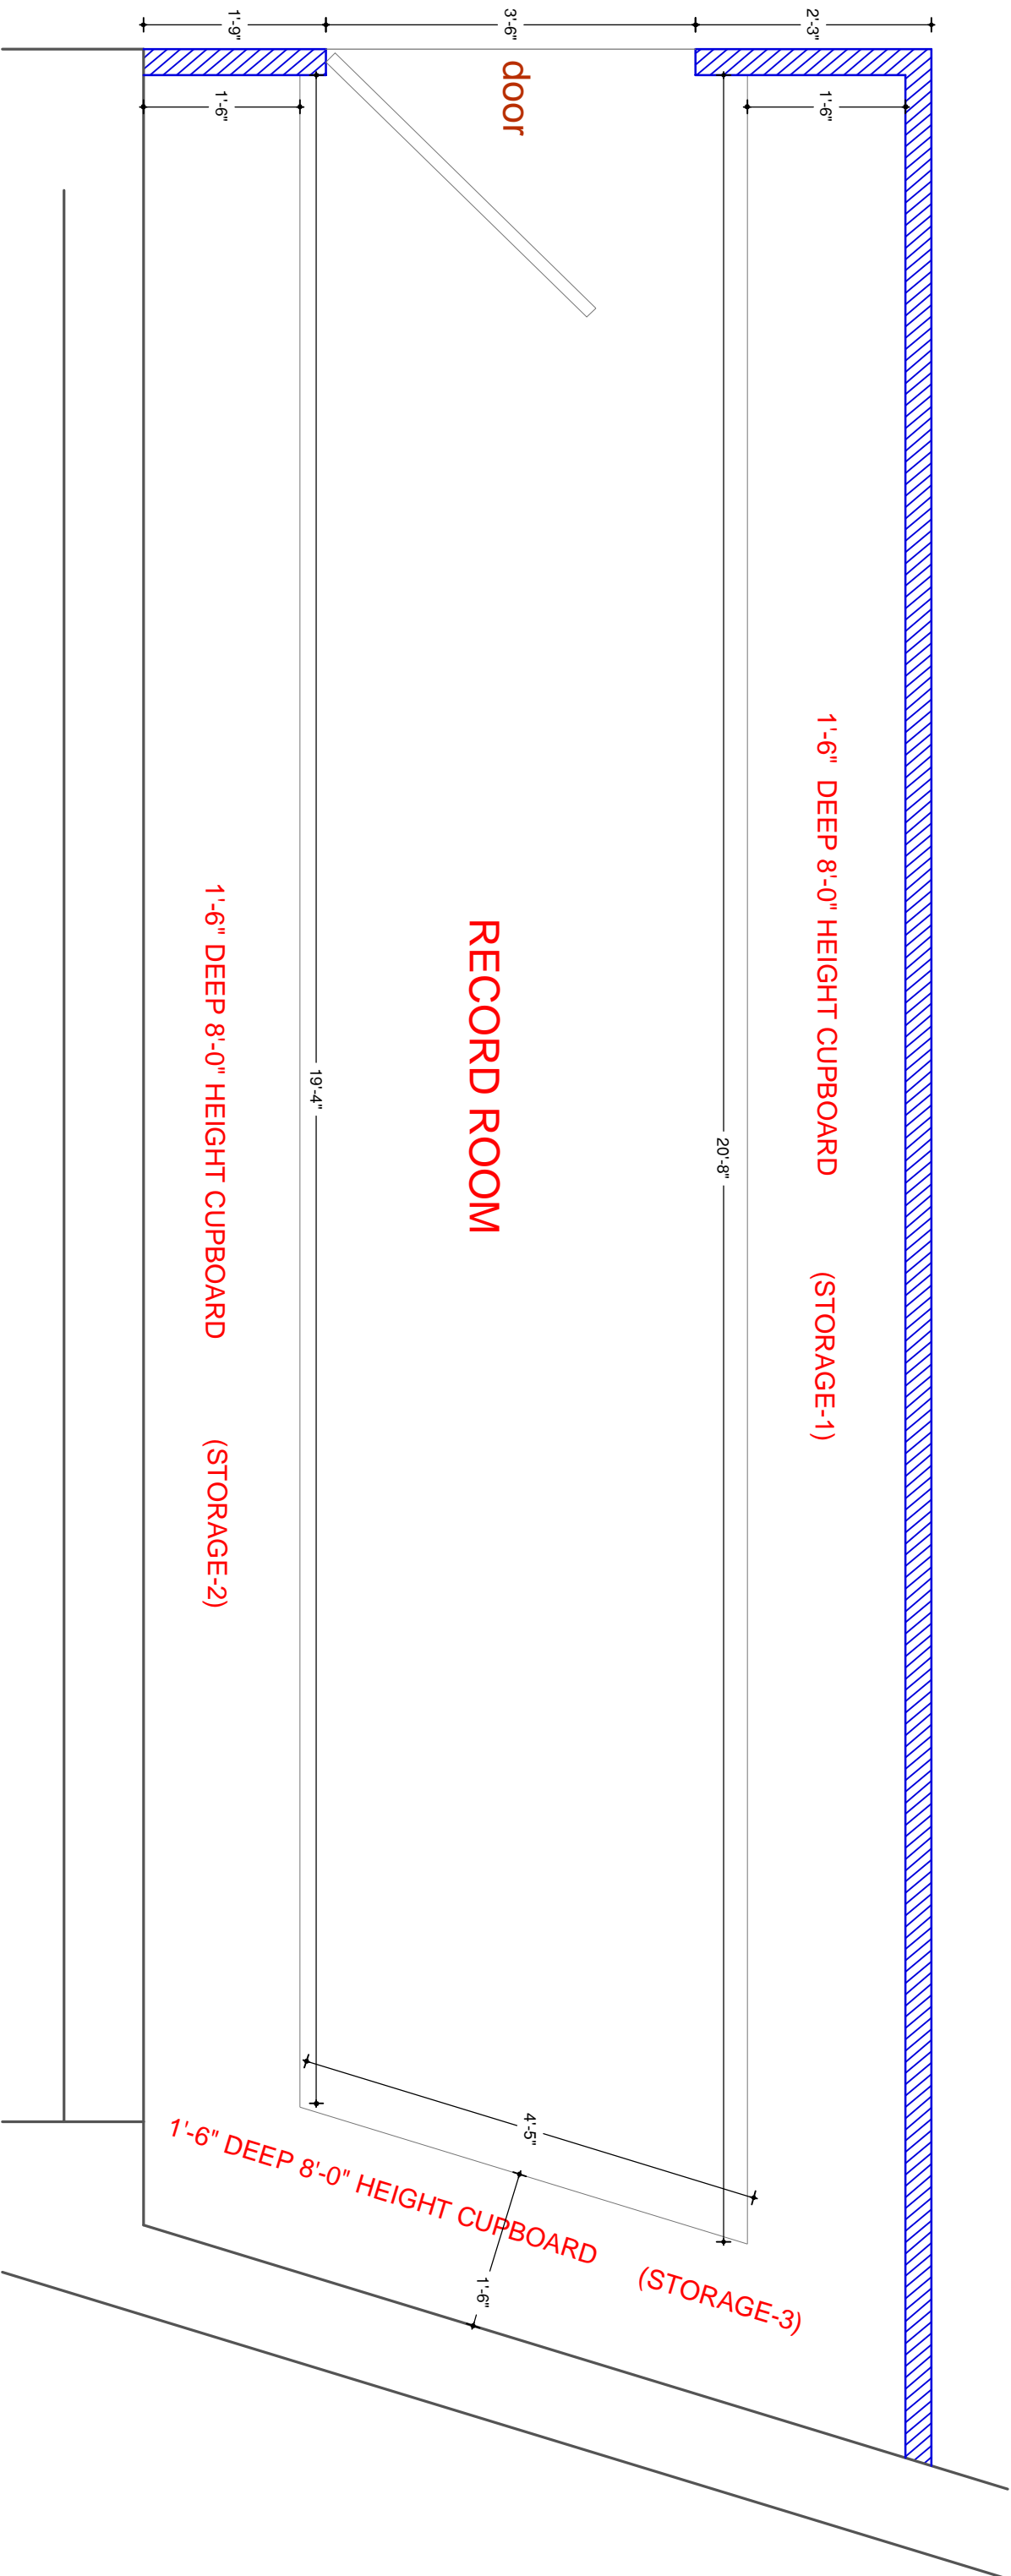


LAYOUT PLAN OF FIRST FLOOR RECORD ROOM


FIRST FLOOR RECORD ROOM DETAILS		PROJECT NAME INTERIOR OF RAJKOT NAGRİK BANK AT BHUJ		DRAWING 14.1		 Cell : 9823909085 JAY SOLANKI ARCHITECT ARCHITECTURE

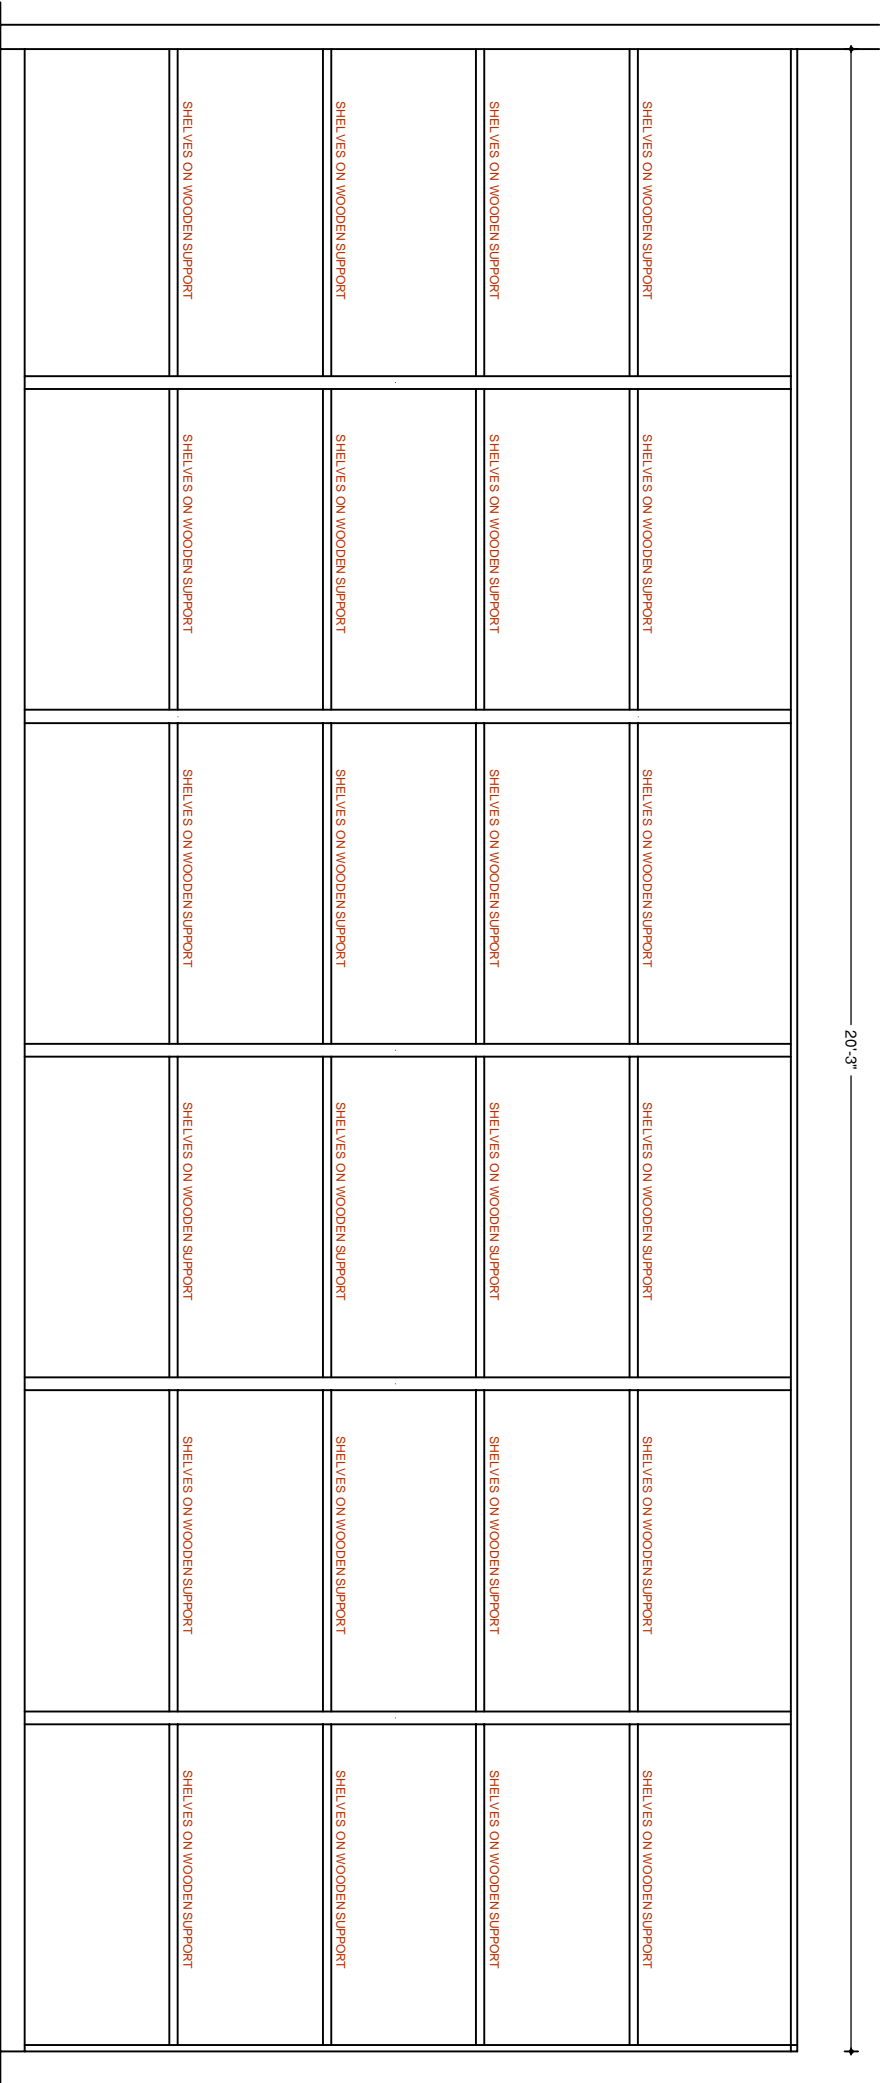


STORAGE CABINET - INTERNAL ELEVATION (STORAGE-1)

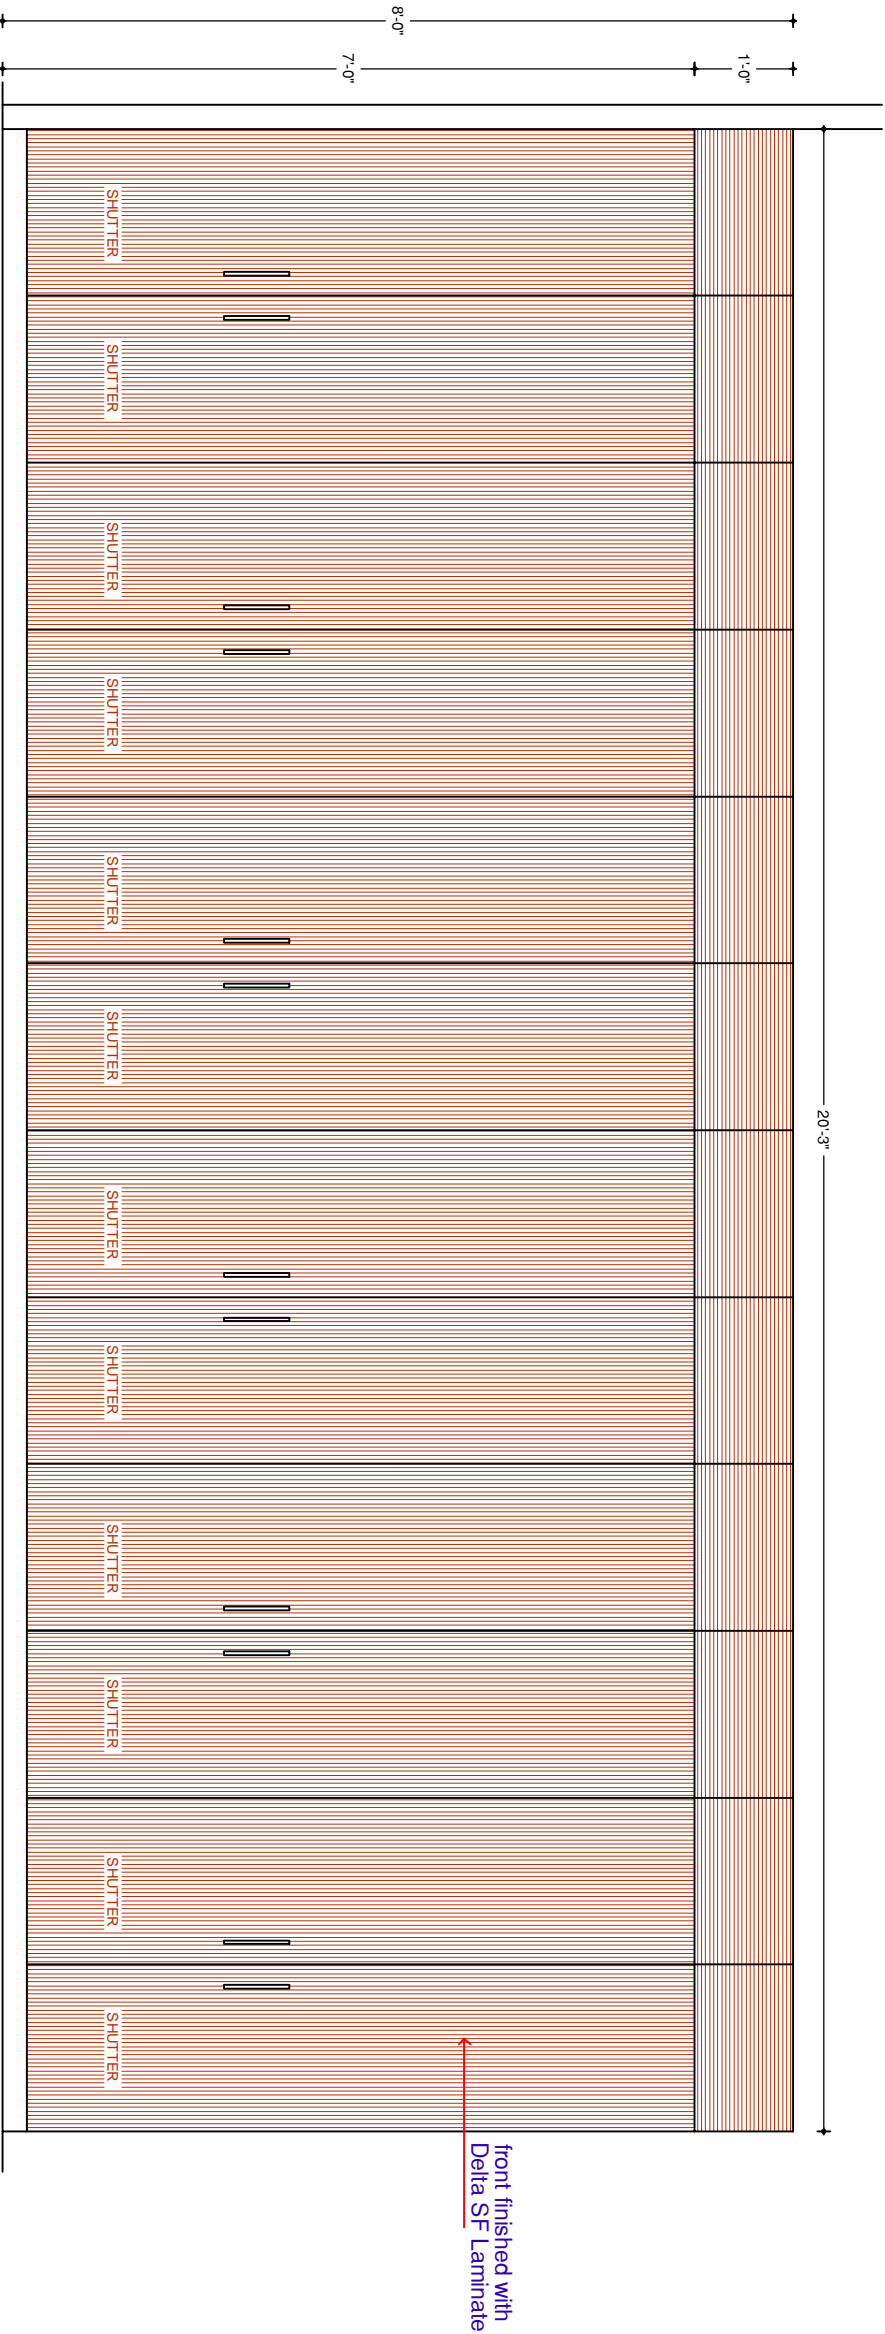


STORAGE CABINET - FRONT ELEVATION (STORAGE-1)

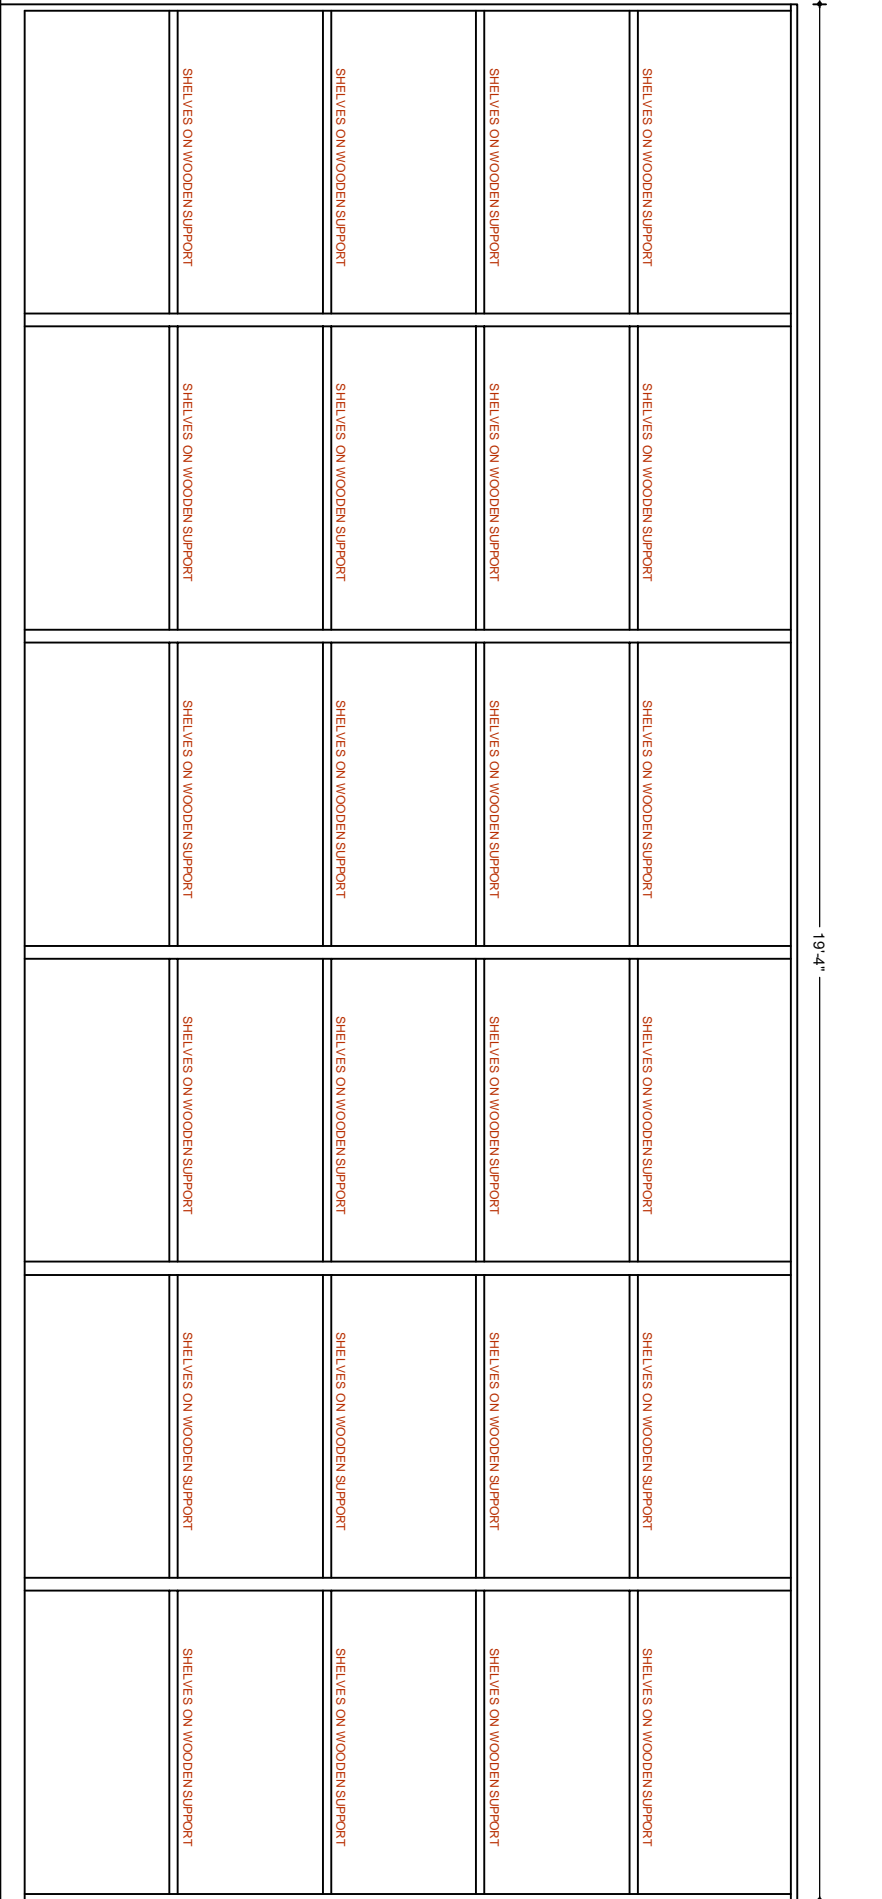


STORAGE CABINET - INTERNAL ELEVATION (STORAGE-2)

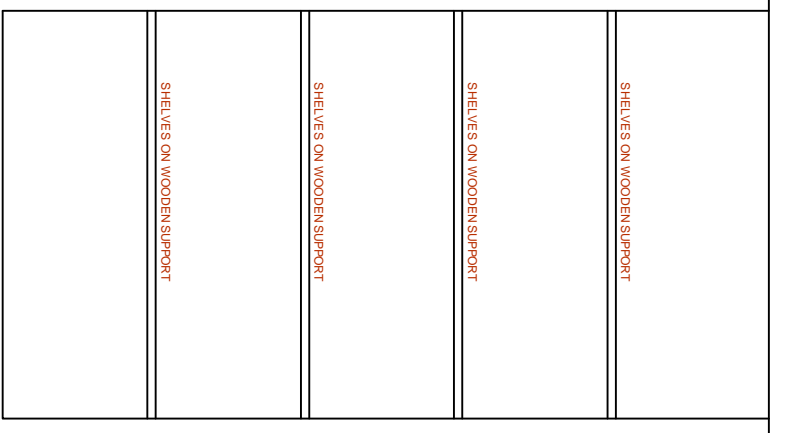


STORAGE CABINET - INTERNAL ELEVATION (STORAGE-3)

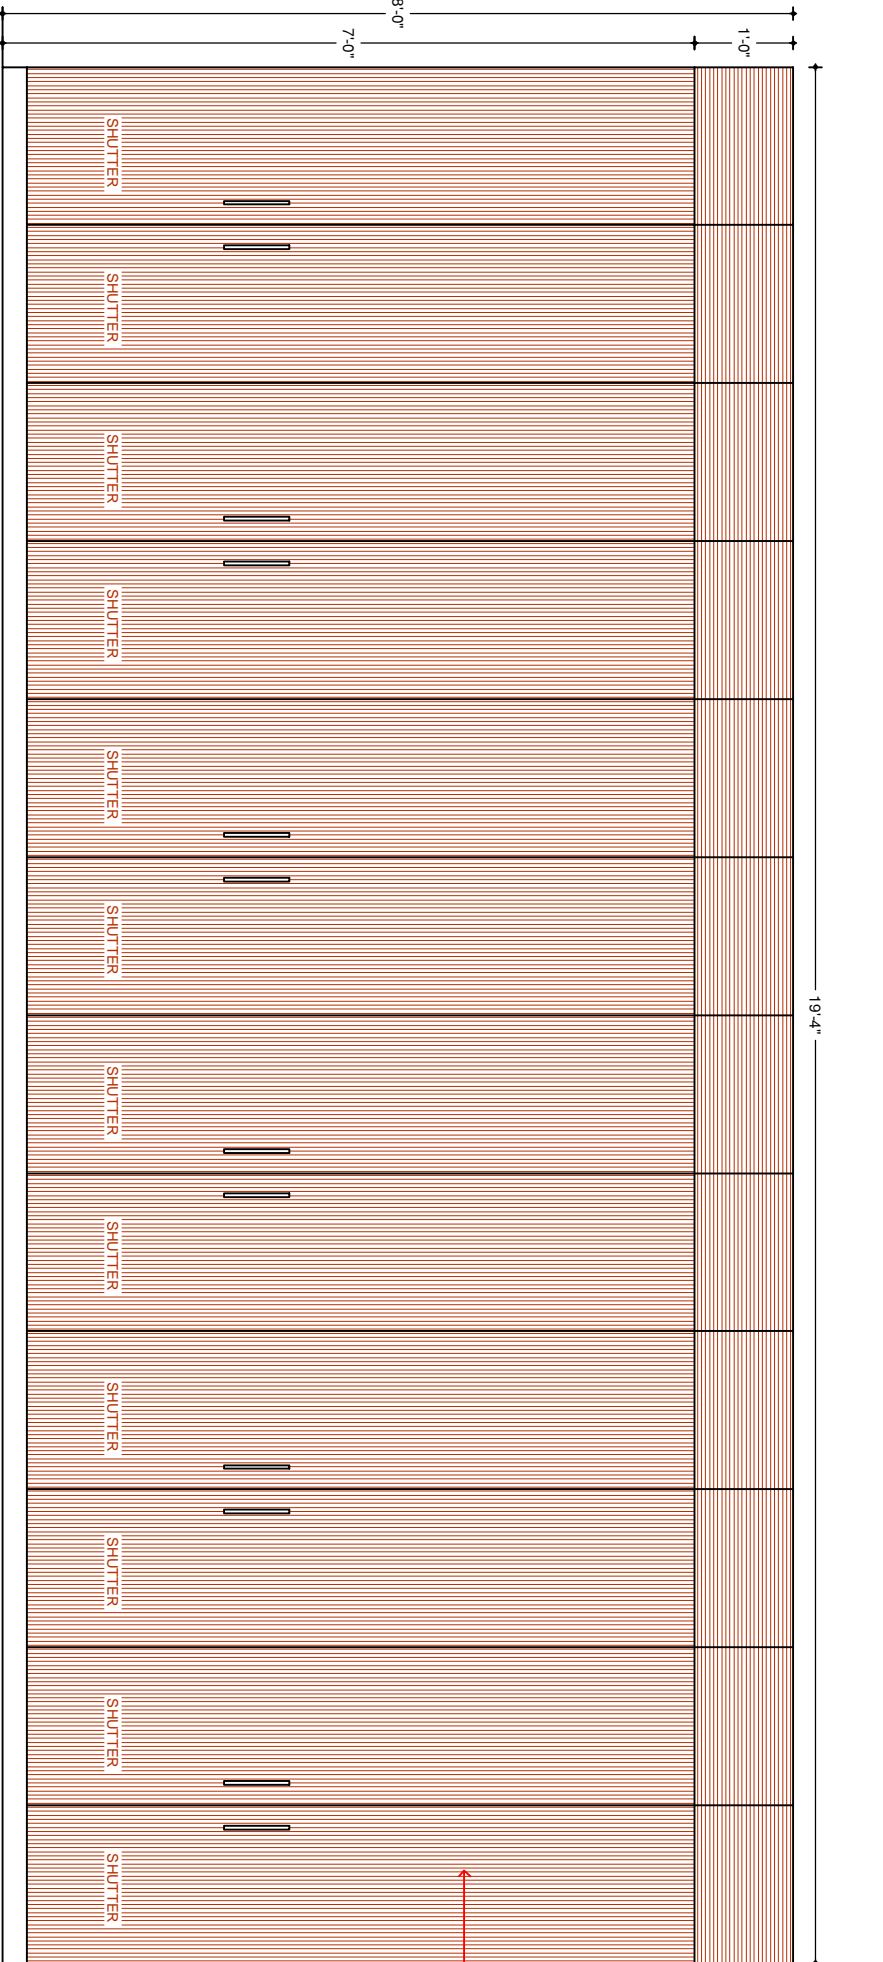


STORAGE CABINET - FRONT ELEVATION (STORAGE-2)

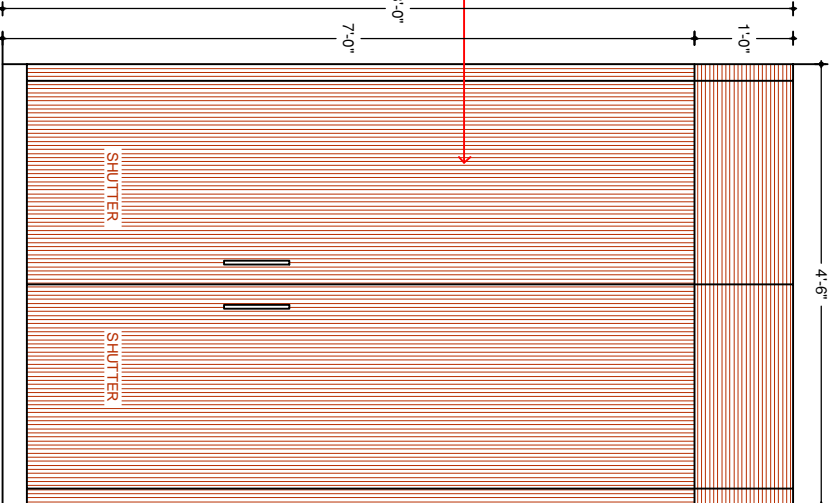


STORAGE CABINET - FRONT ELEVATION (STORAGE-3)

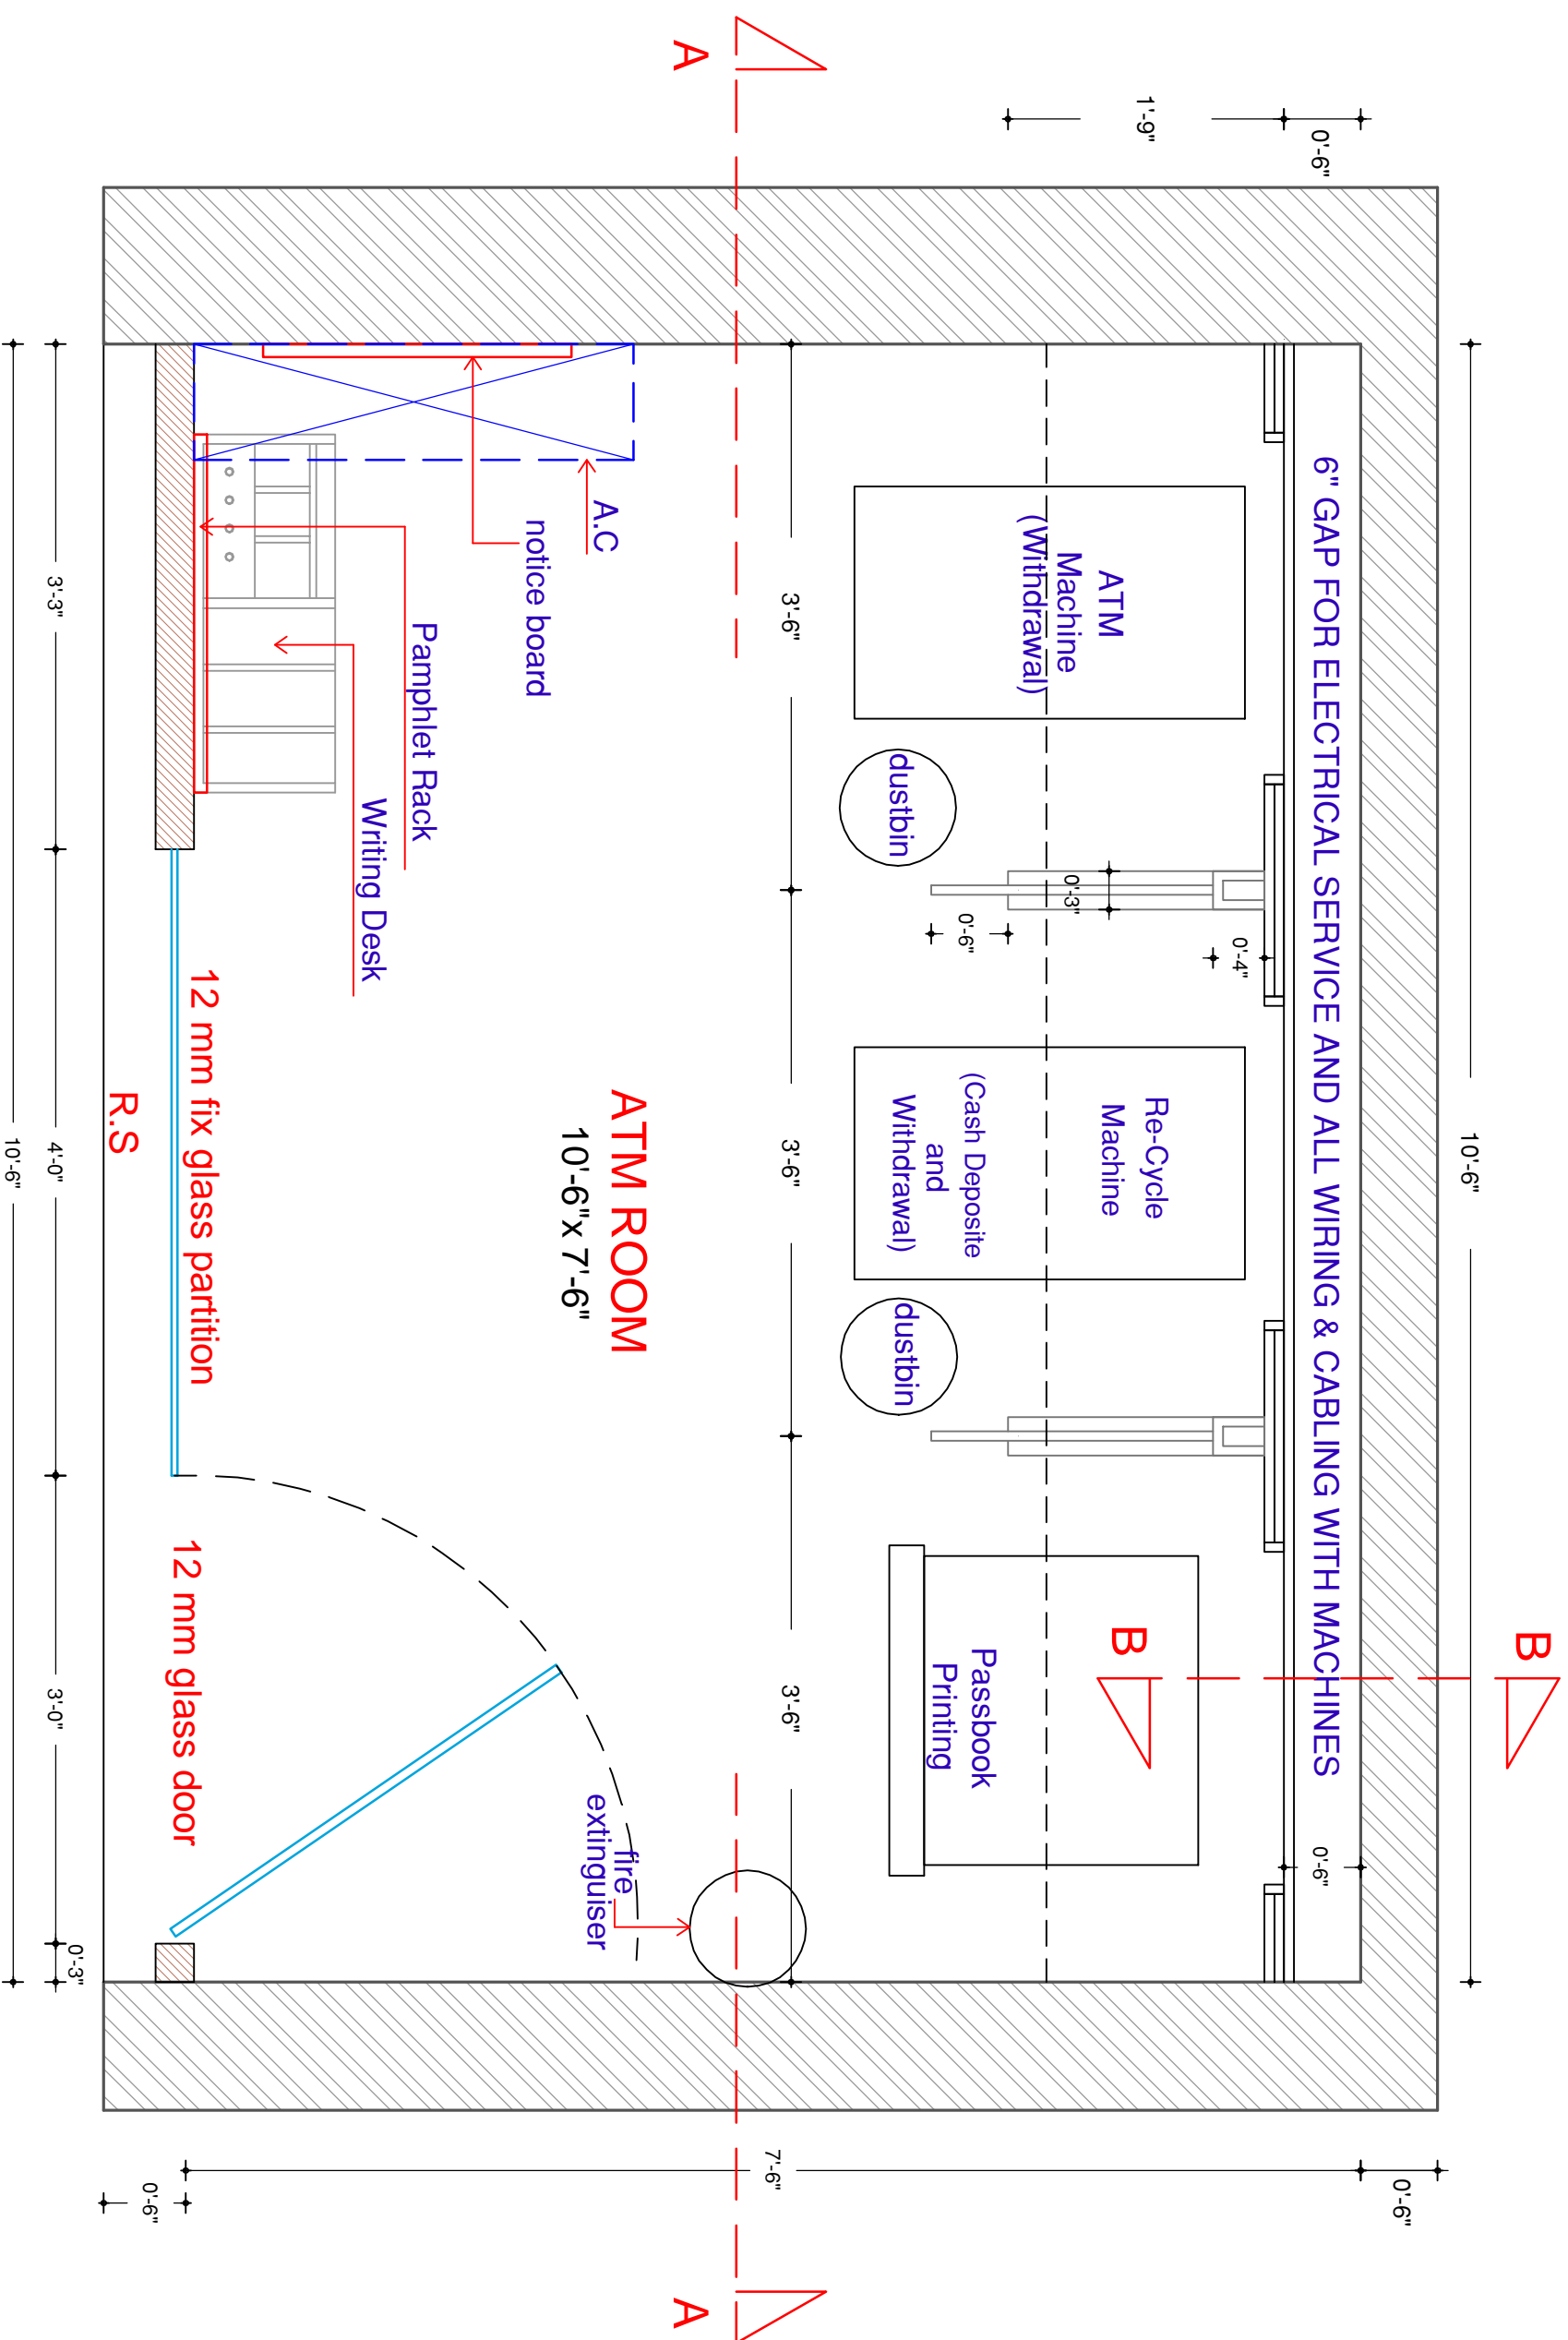


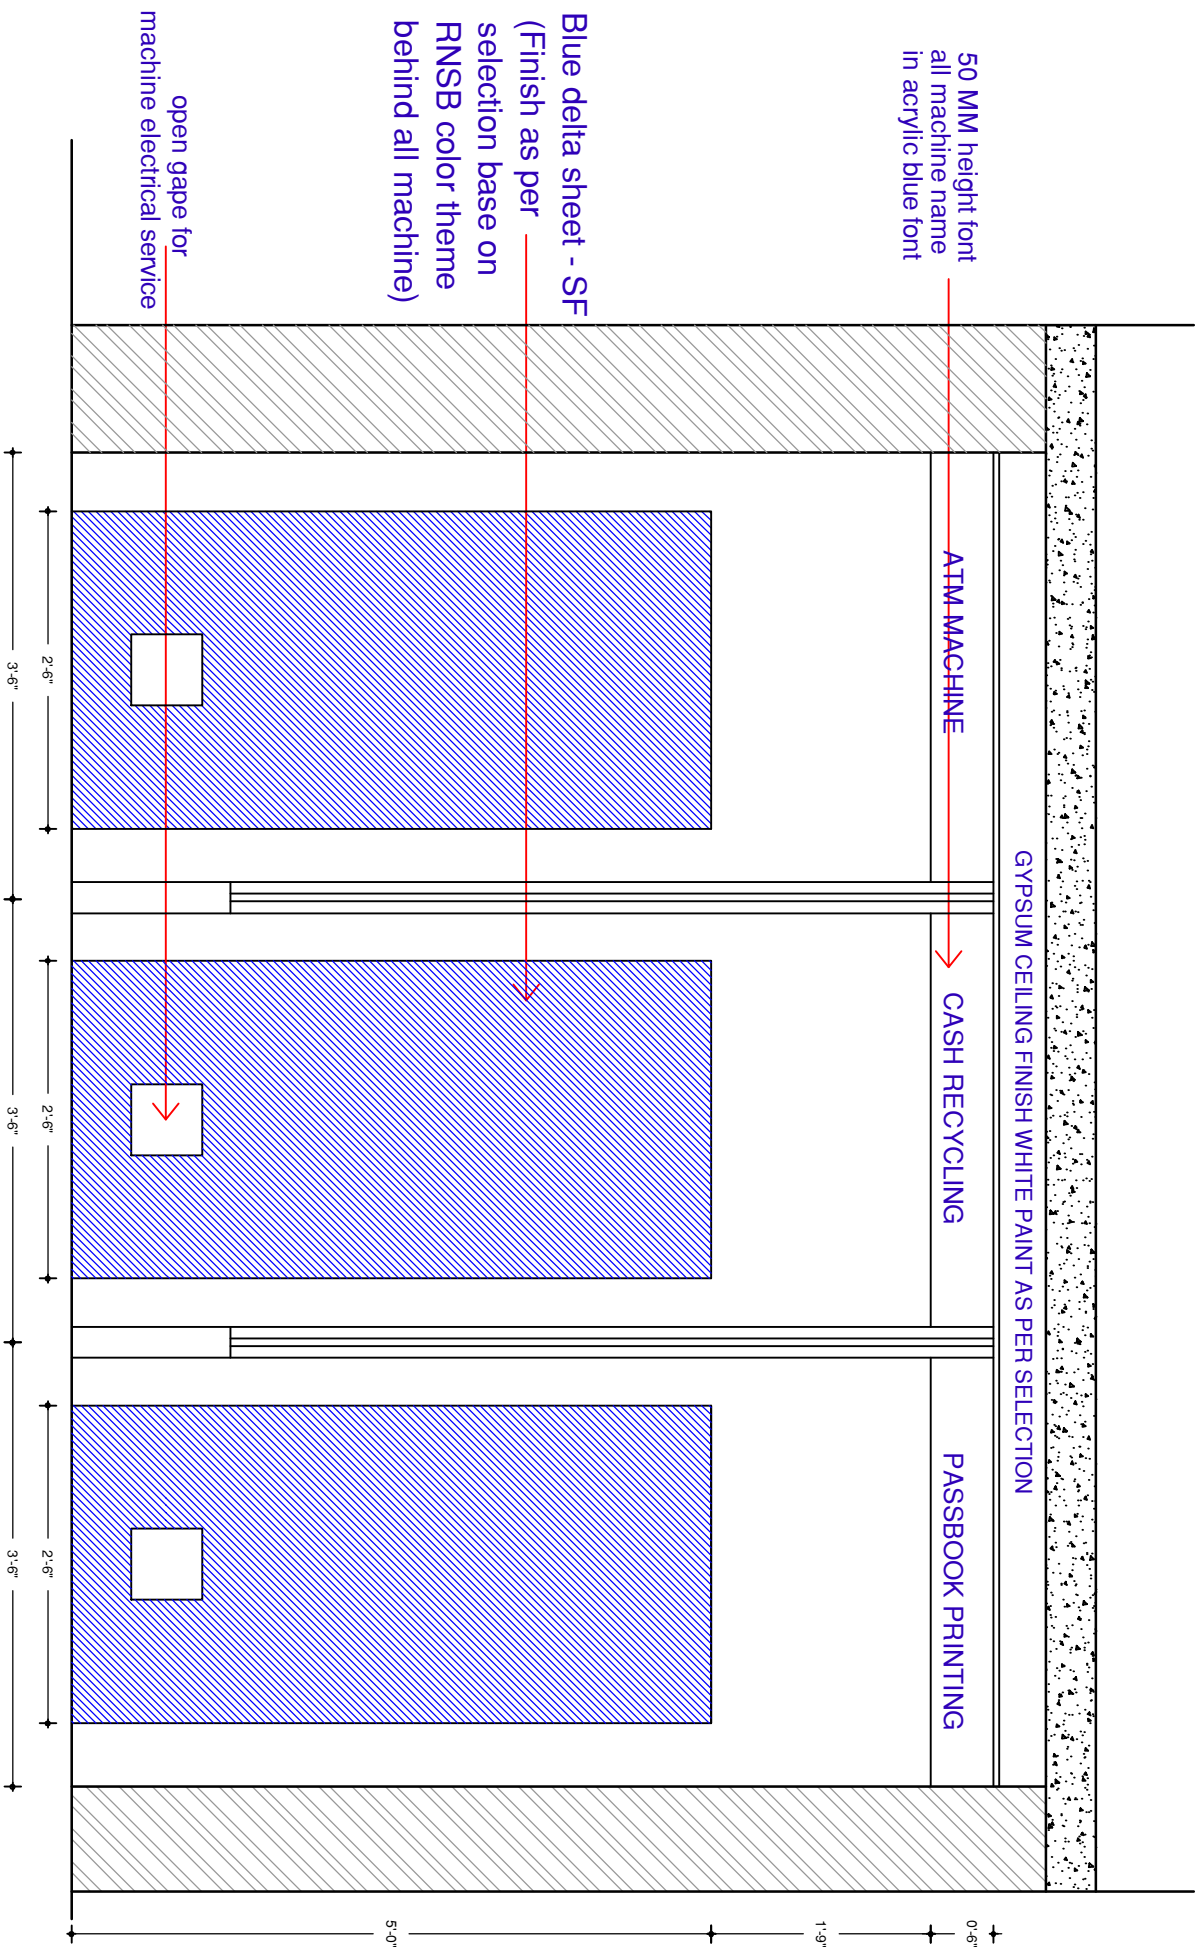


ELEVATION - AA OF ATM ROOM WALL

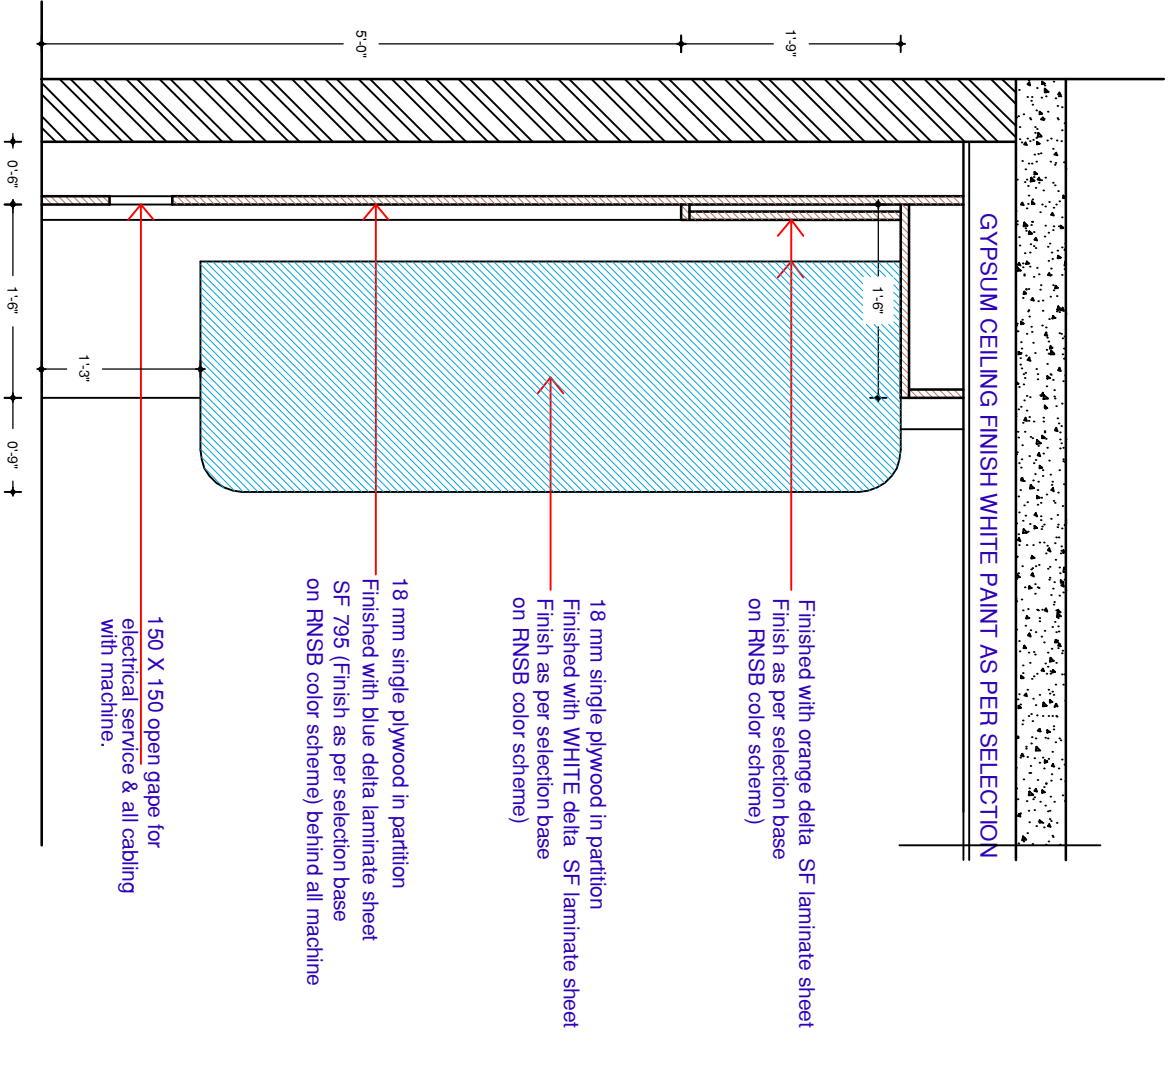


ELEVATION - BB OF ATM ROOM WALL

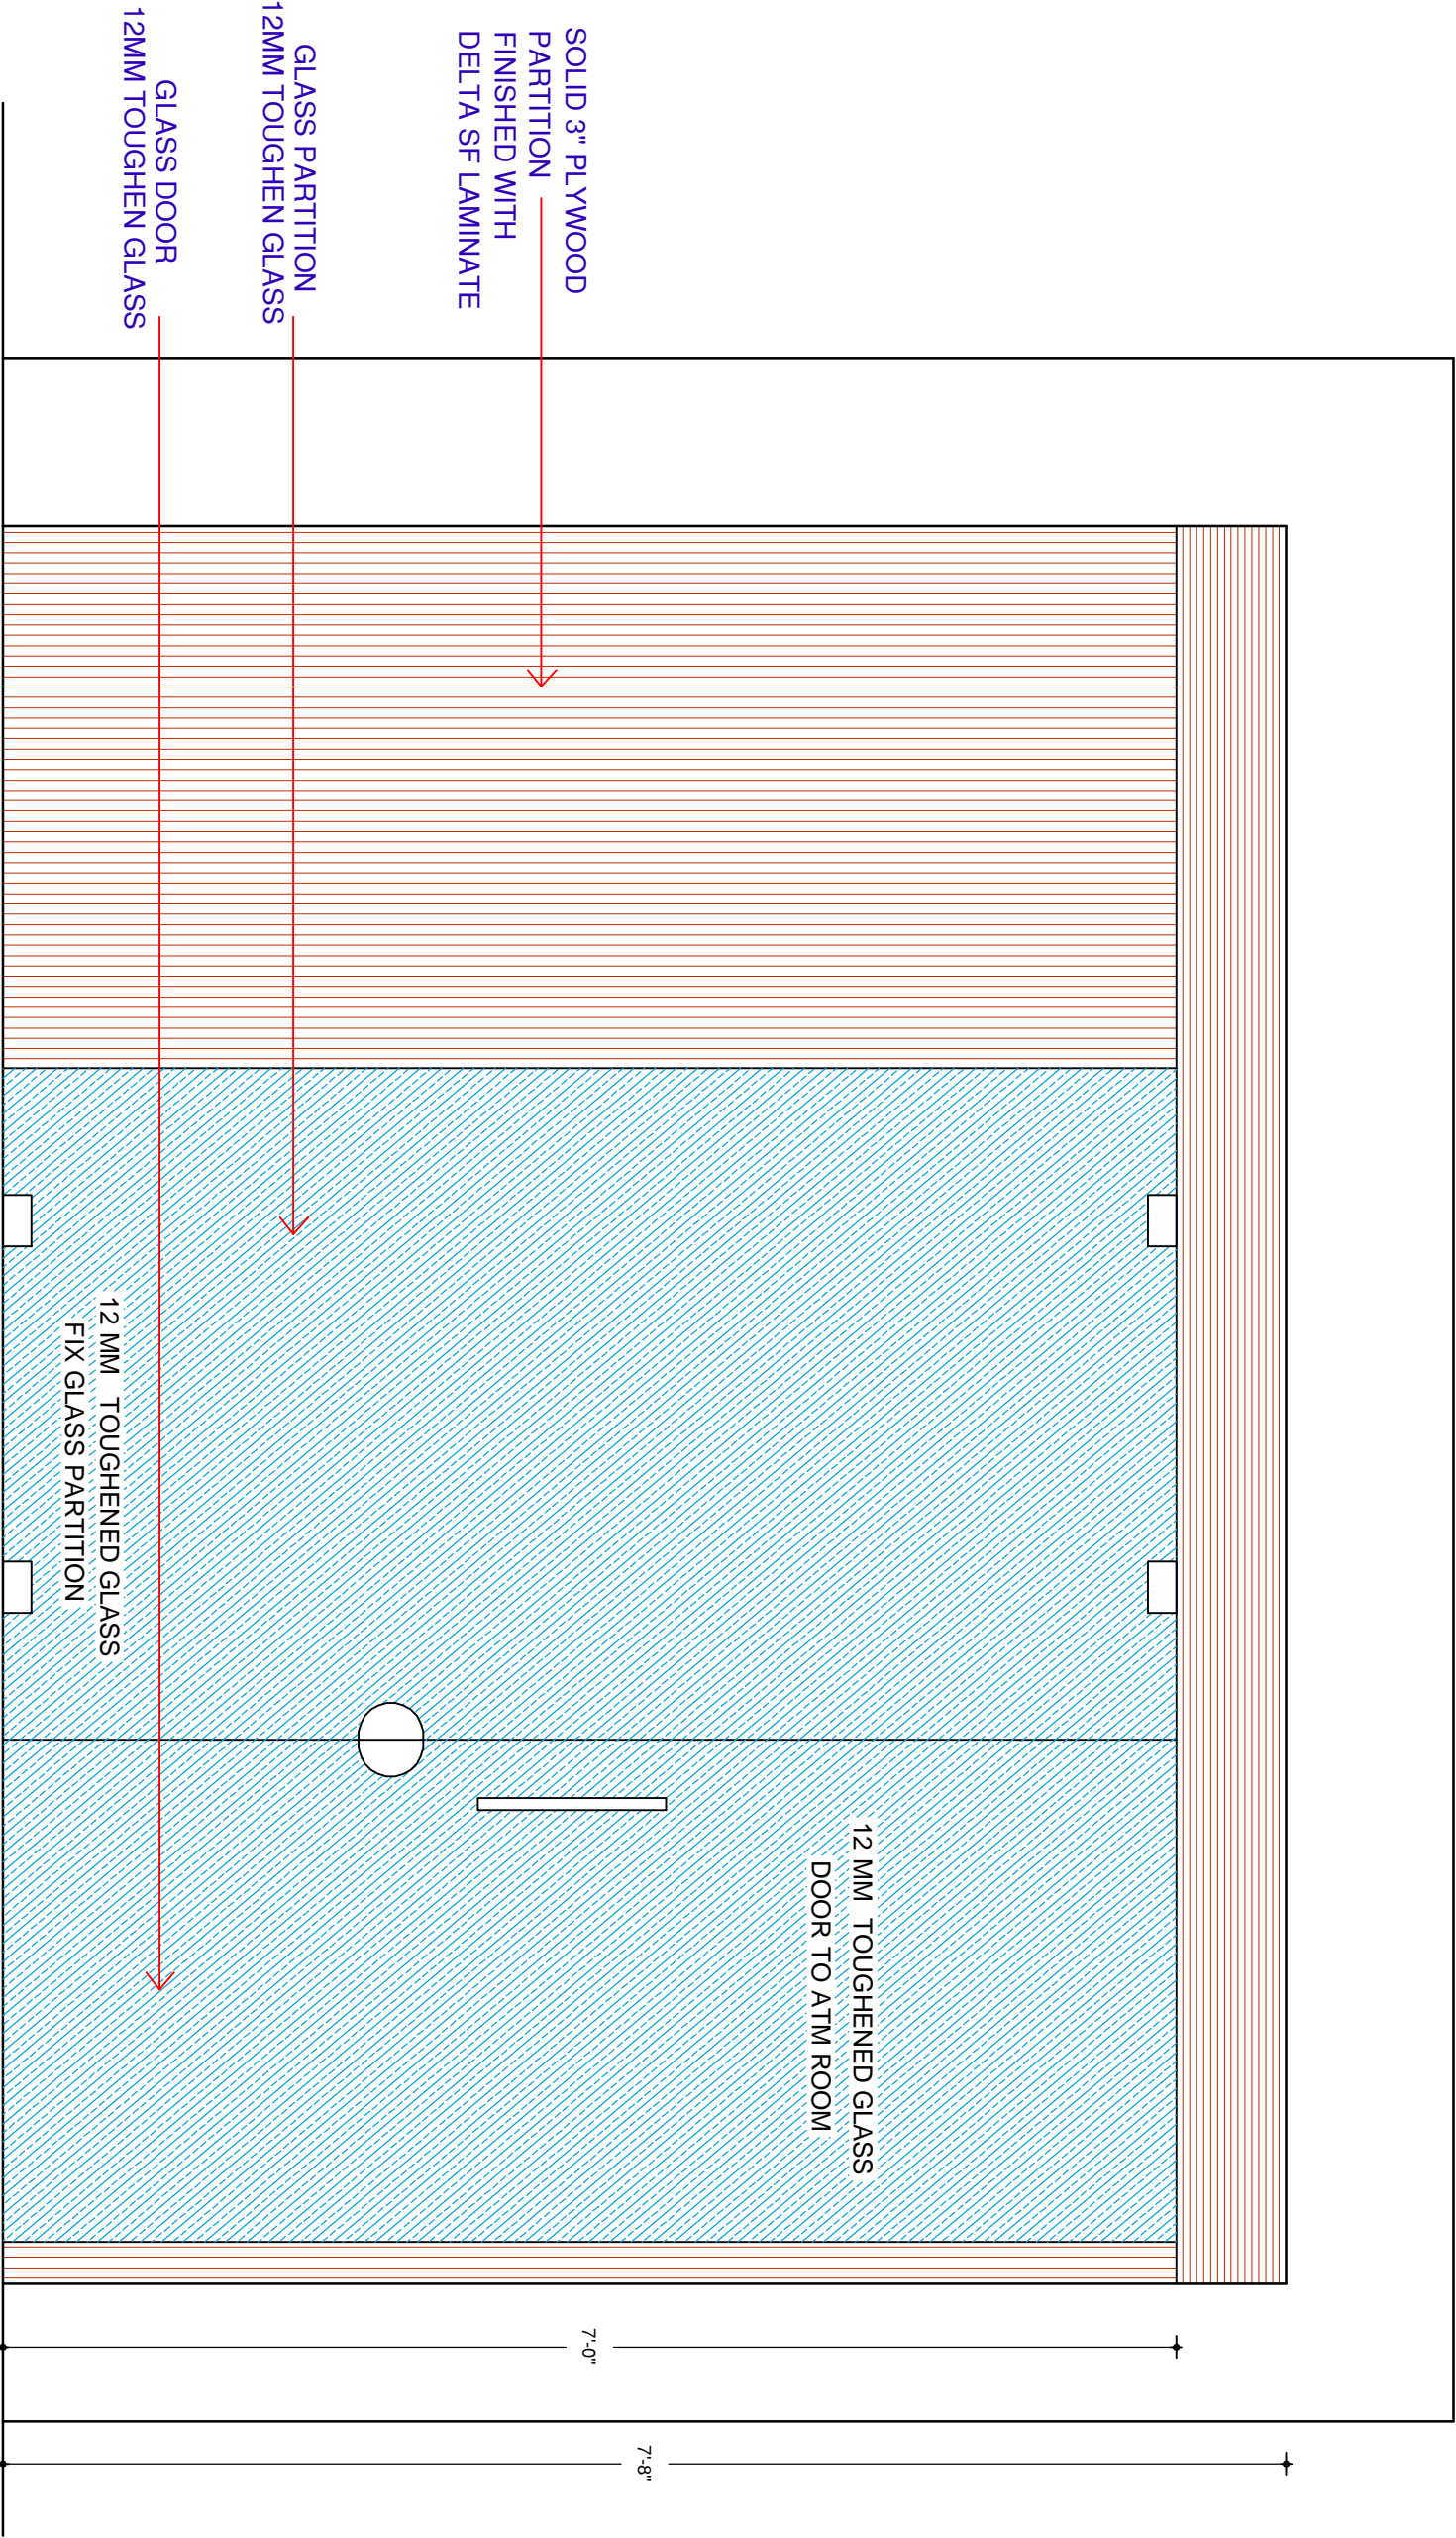


FRONT ELEVATION OF ATM ENTRANCE PARTITION

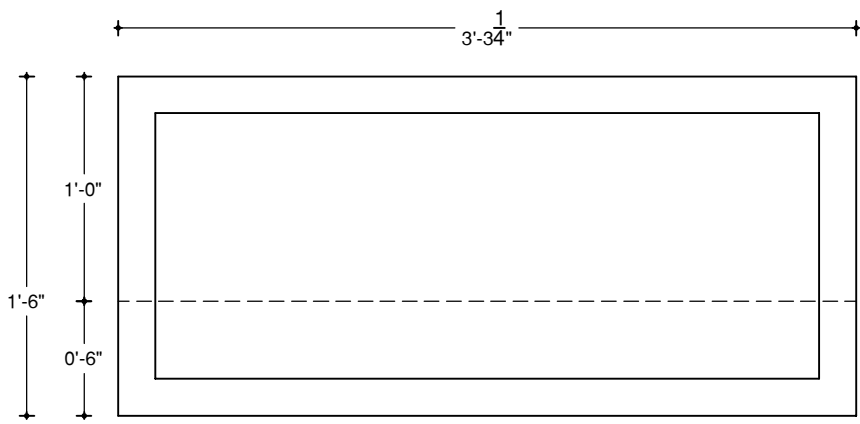

PLAN Of WRITTING DESK

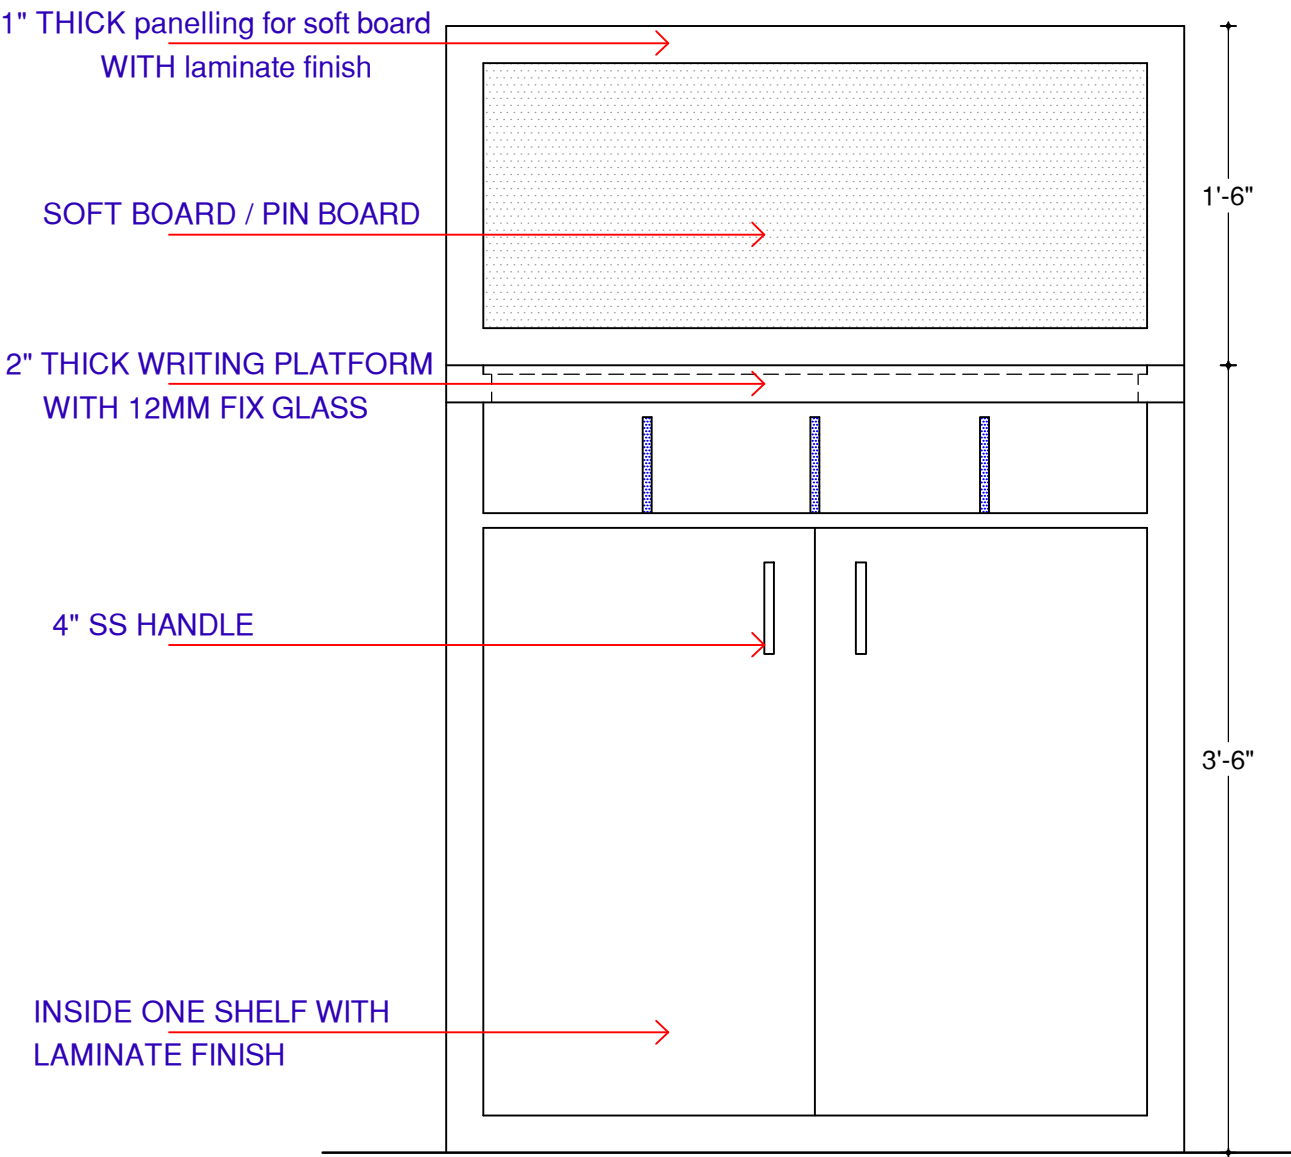

FRONT ELEVATION Of WRITTING DESK

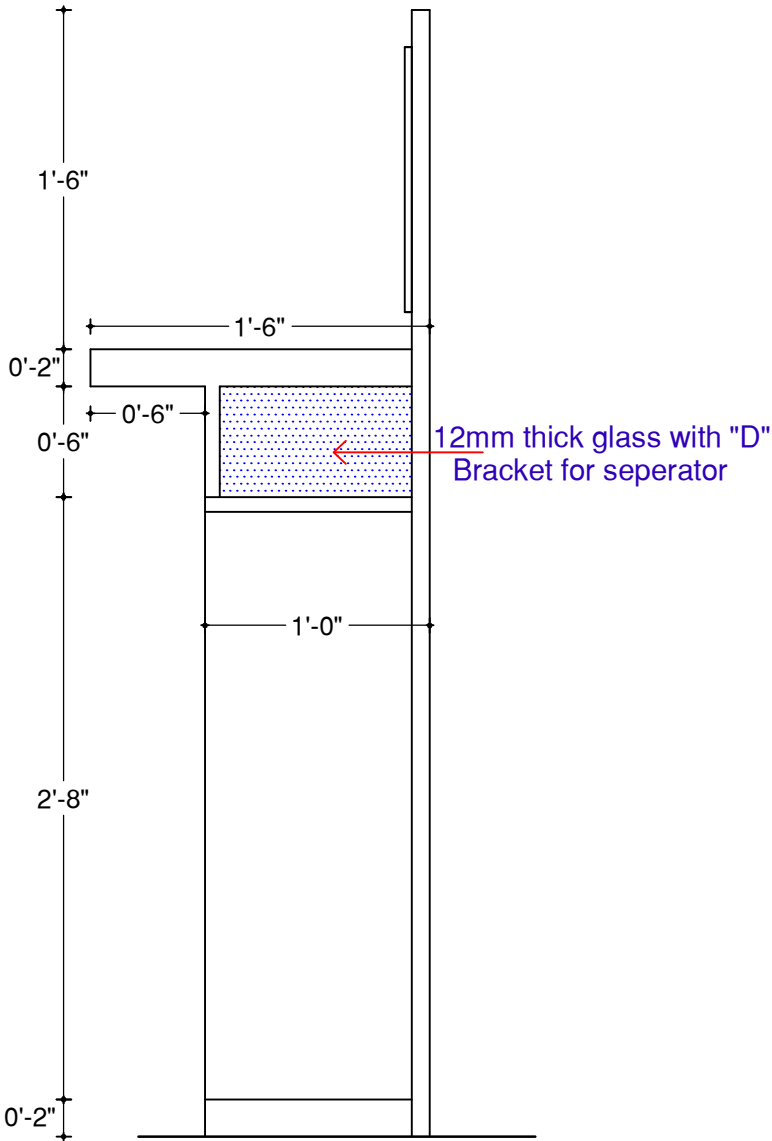


SIDE VIEW Of WRITTING DESK

GROUND FLOOR  
WRITING COUNTER  
DETAILS

PROJECT NAME  
INTERIOR OF RAJKOT NAGRIK  
BANK AT BHUJ

DRAWING  
16.1

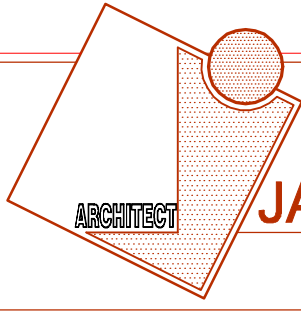


ARCHITECT

Cell : 9825909085


**JAY SOLANKI**

B.ARCHITECTURE

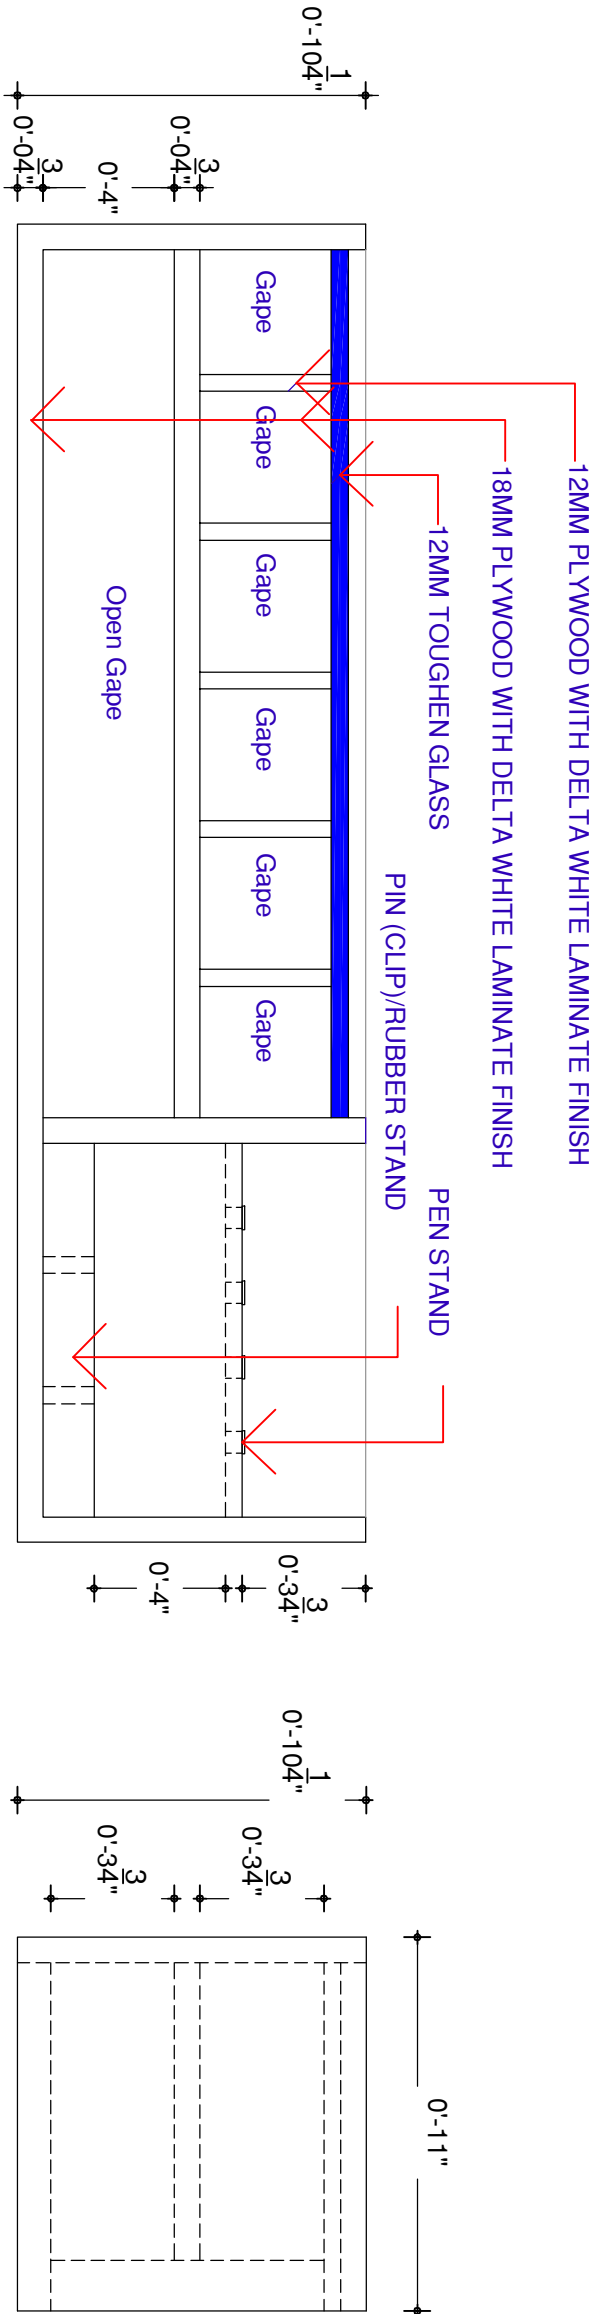

Front Elevation

Left Side Elevation

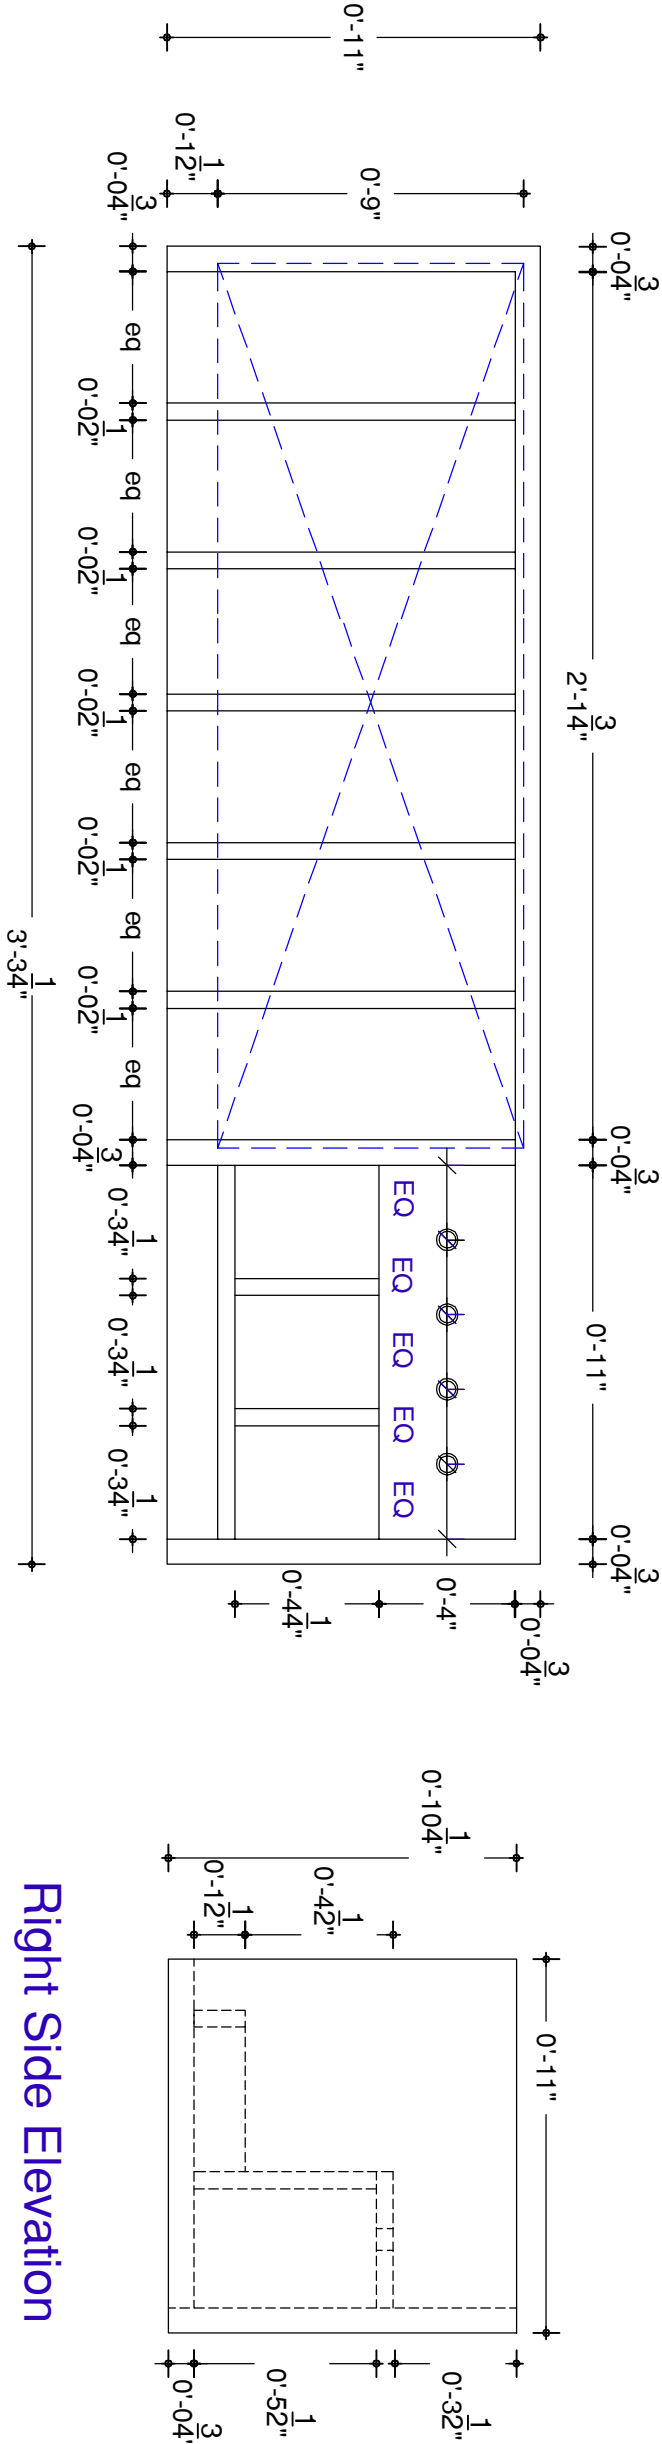

Plan

Right Side Elevation

ATM WRITING DESK DETAILS		PROJECT NAME INTERIOR OF RAJKOT NAGRICK BANK AT BHUJ		DRAWING 16.2	
		JAY SOLANK BARCHITECTURE		Cell : 9625909086	