
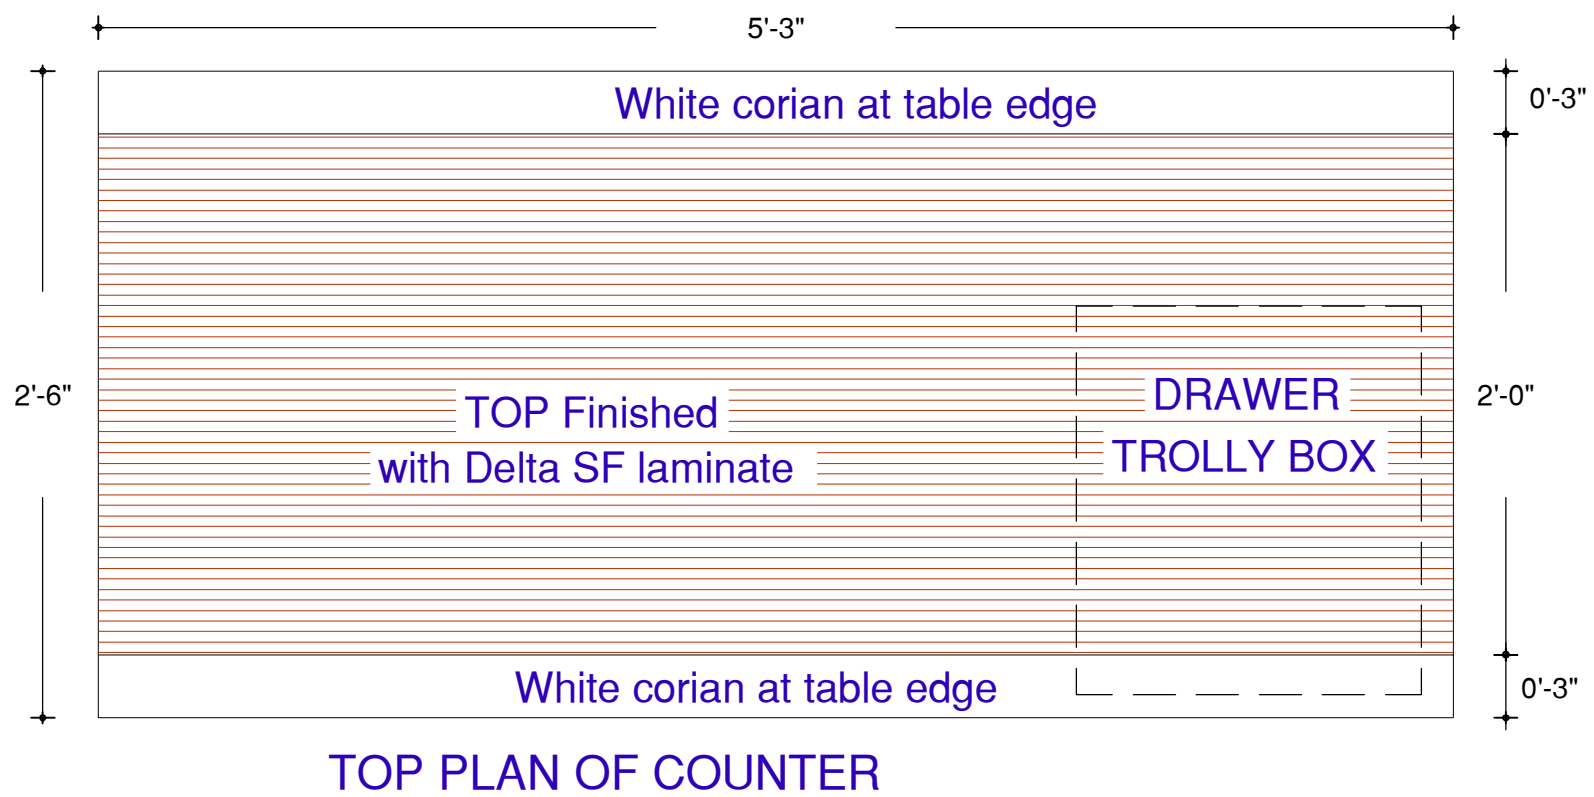
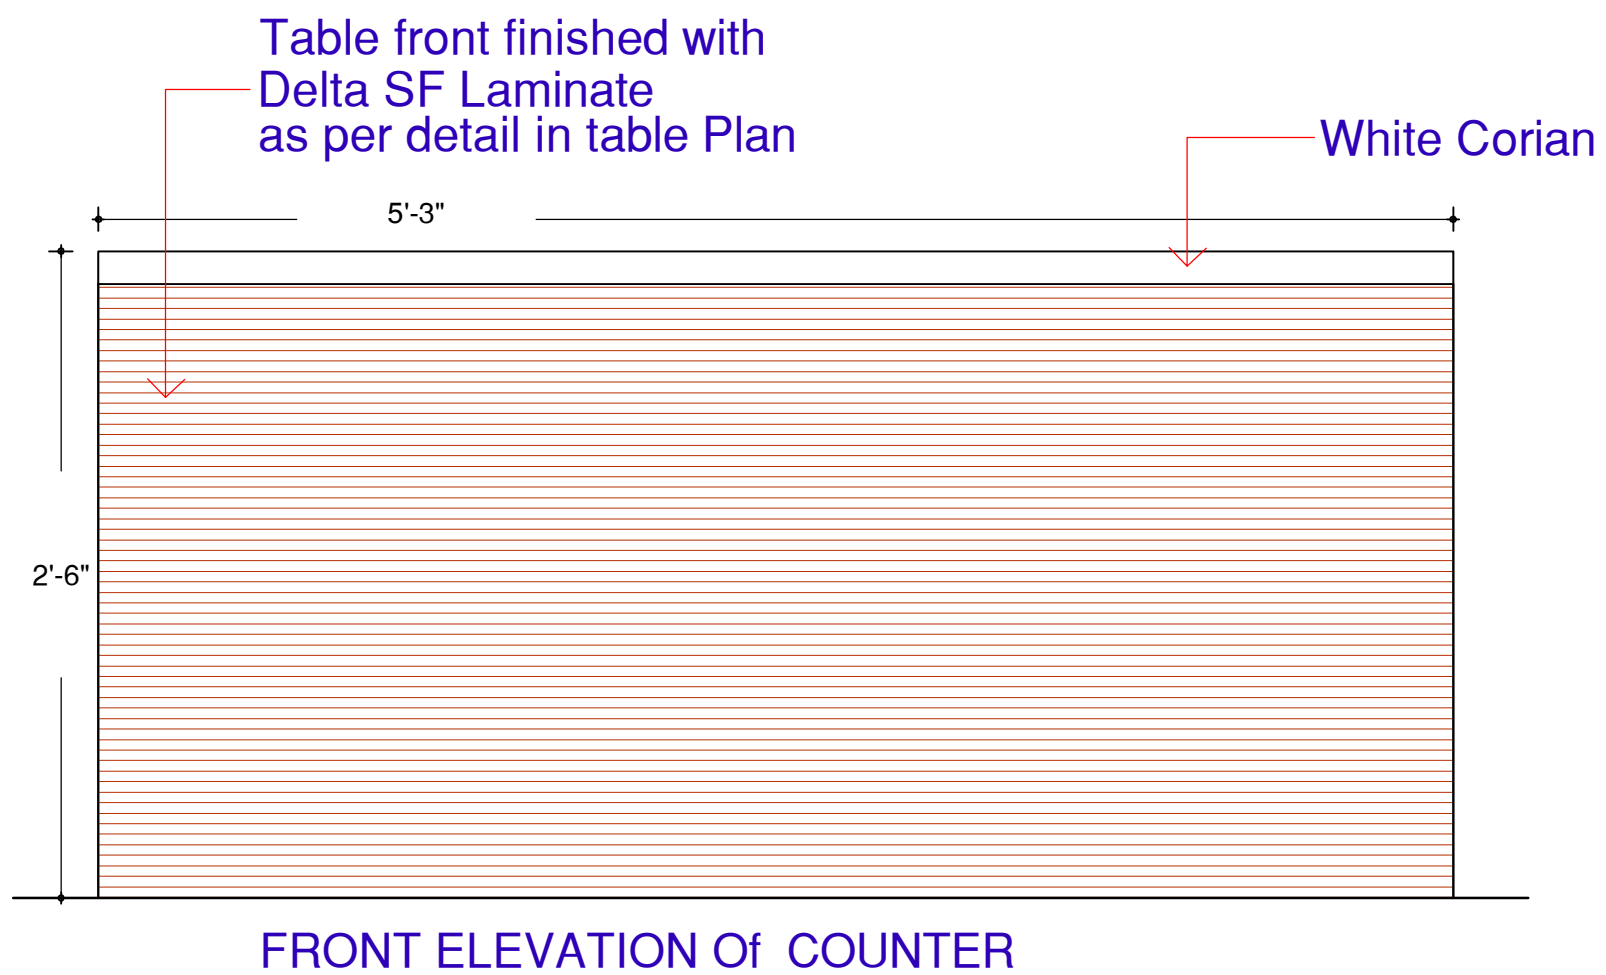


LAYOUT PLAN OF G.F STAFF COUNTERS

GROUND FLOOR STAFF COUNTERS DETAILS	PROJECT NAME	DRAWING	<div>ARCHITECT</div> <div>JAY SOLANKI</div> <div>B.ARCHITECTURE</div> <div>Cell : 9825909085</div>
	INTERIOR OF RAJKOT NAGRIK BANK AT BHUJ	9.1	

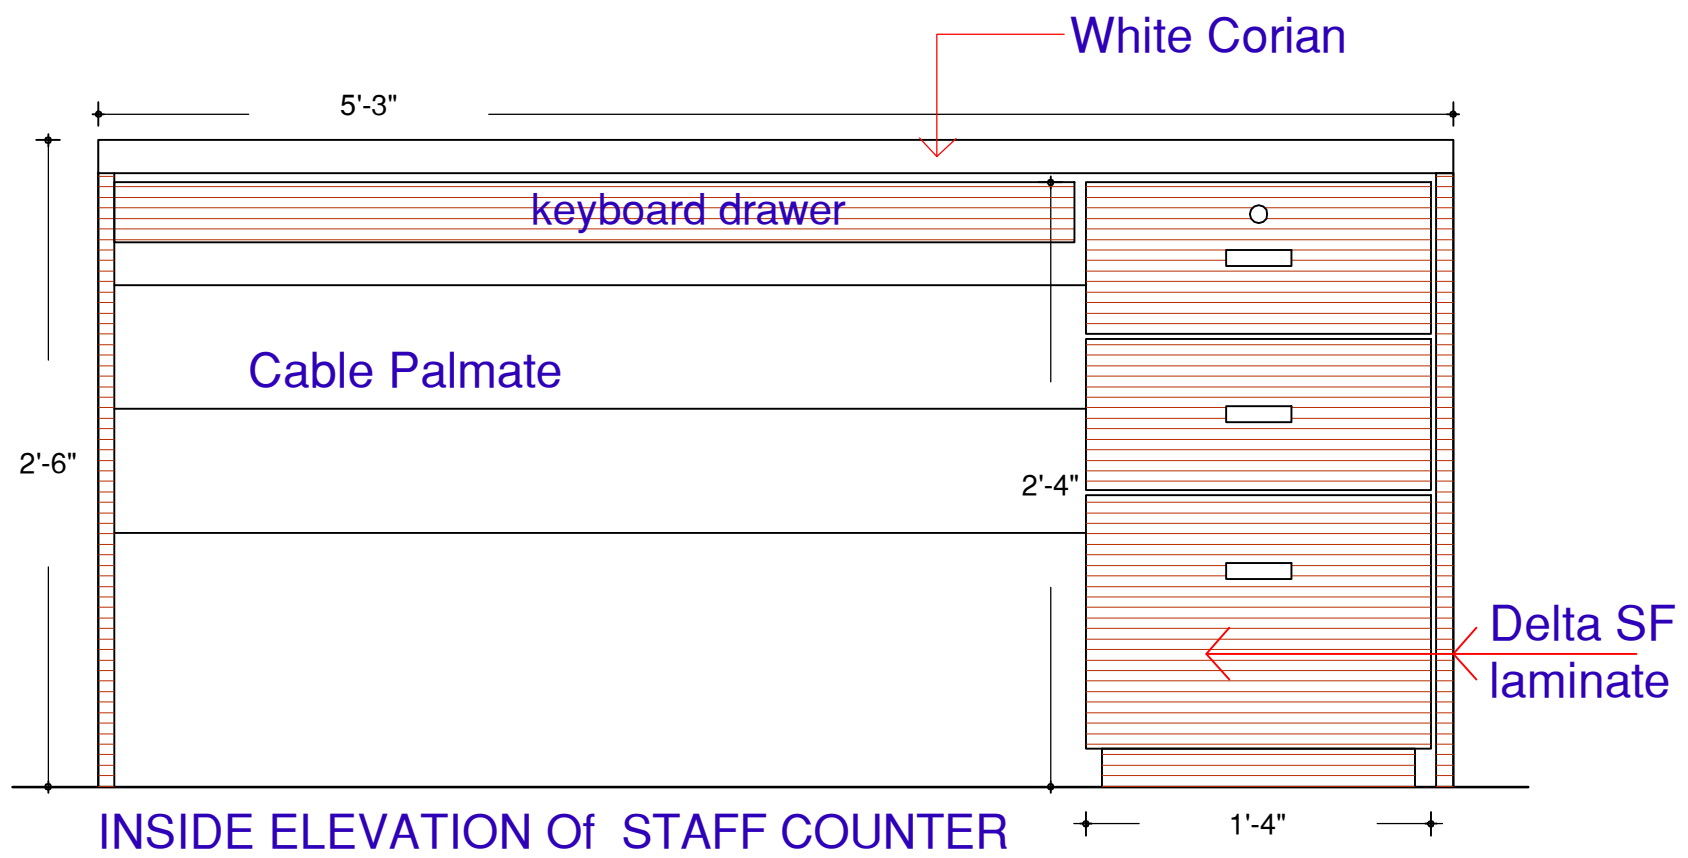


GROUND FLOOR
STAFF COUNTERS
DETAILS

PROJECT NAME
INTERIOR OF RAJKOT NAGRIK
BANK AT BHUJ





DRAWING


9.2

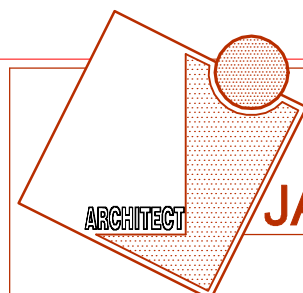


Cell : 9825909085

JAY SOLANKI
B.ARCHITECTURE

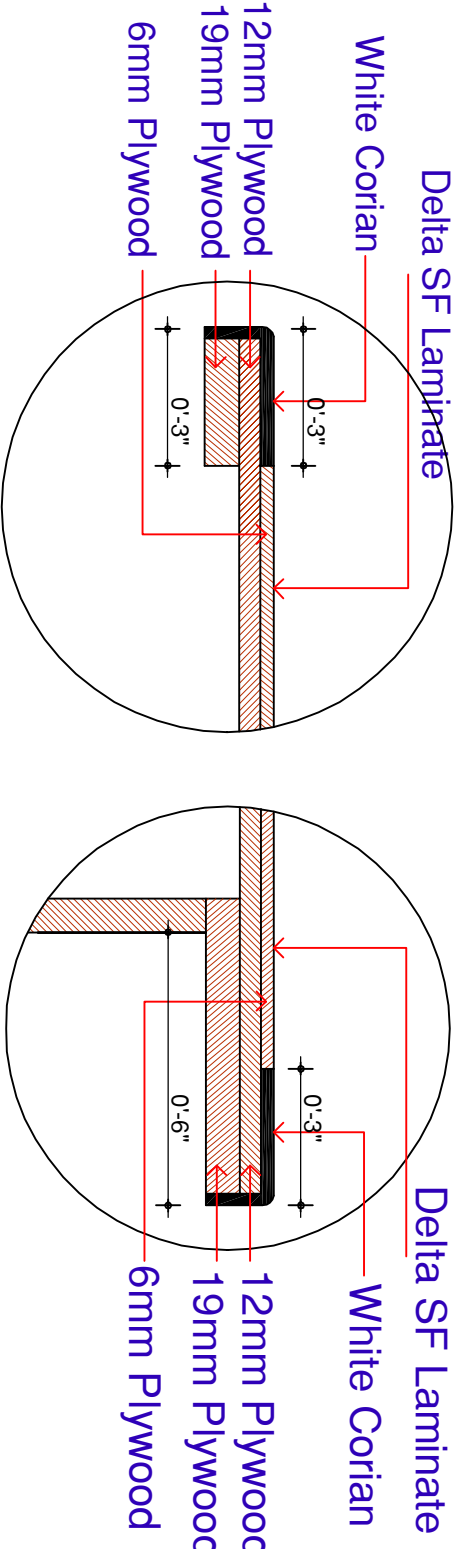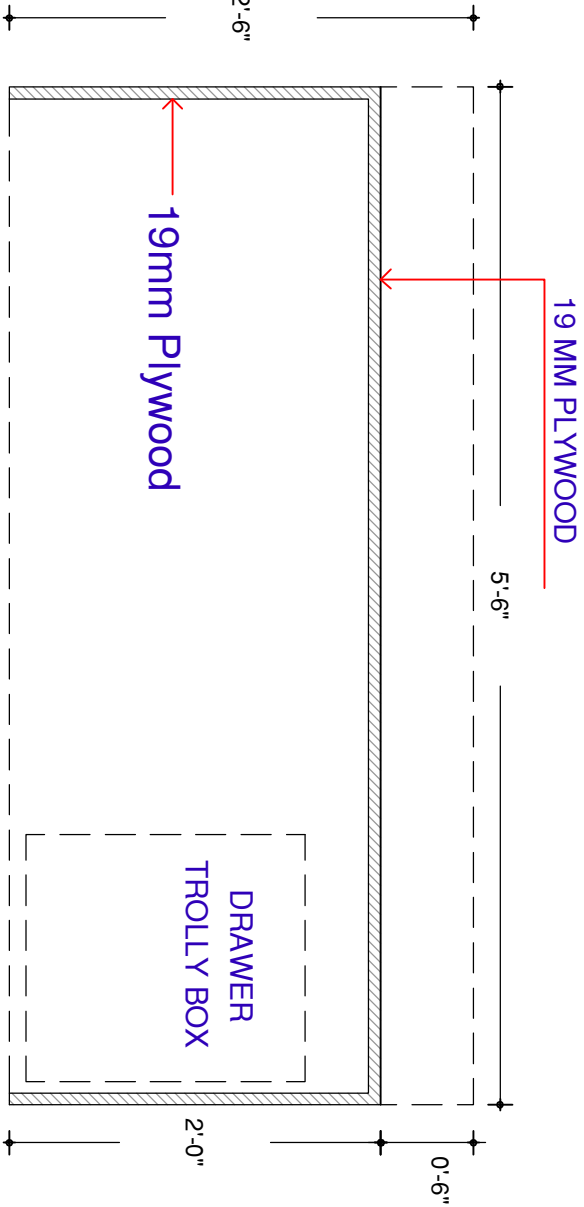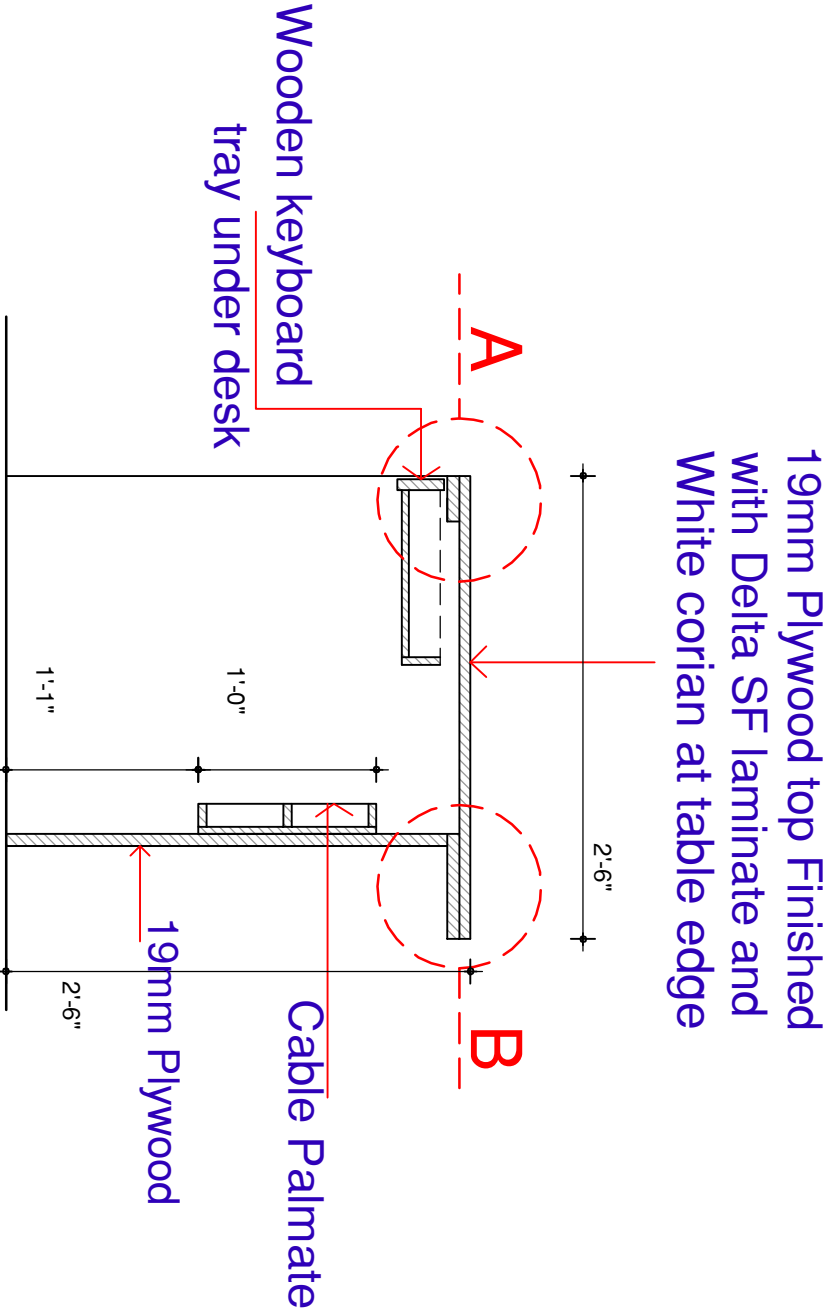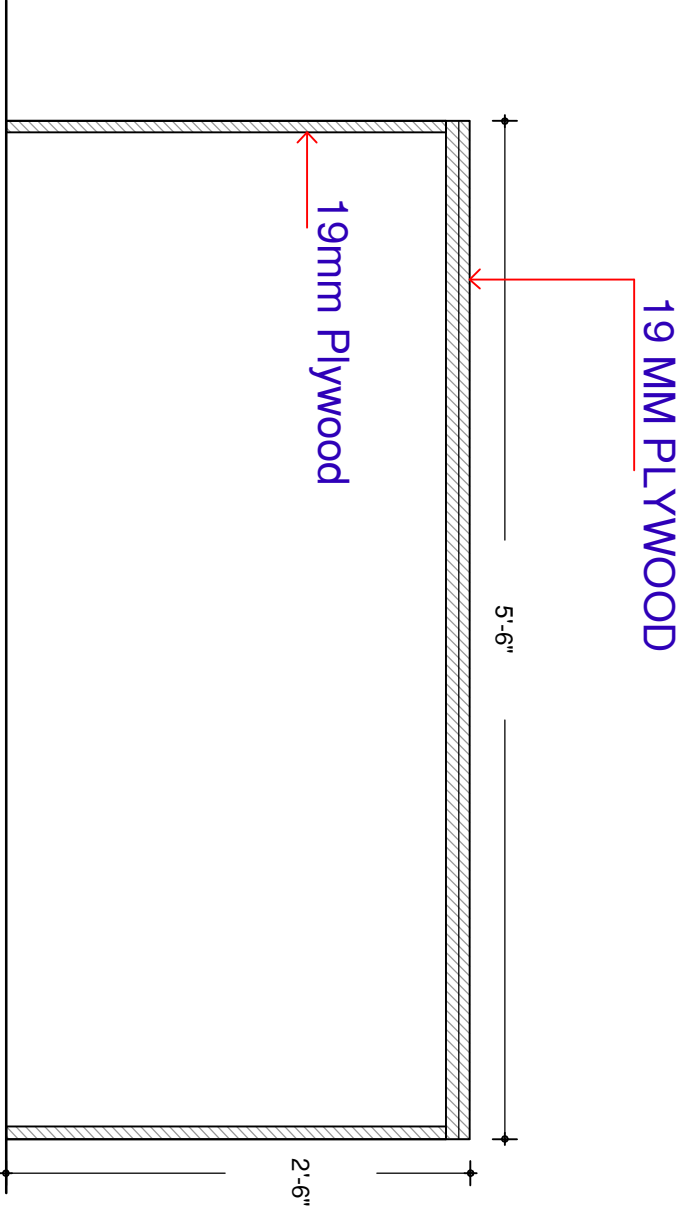


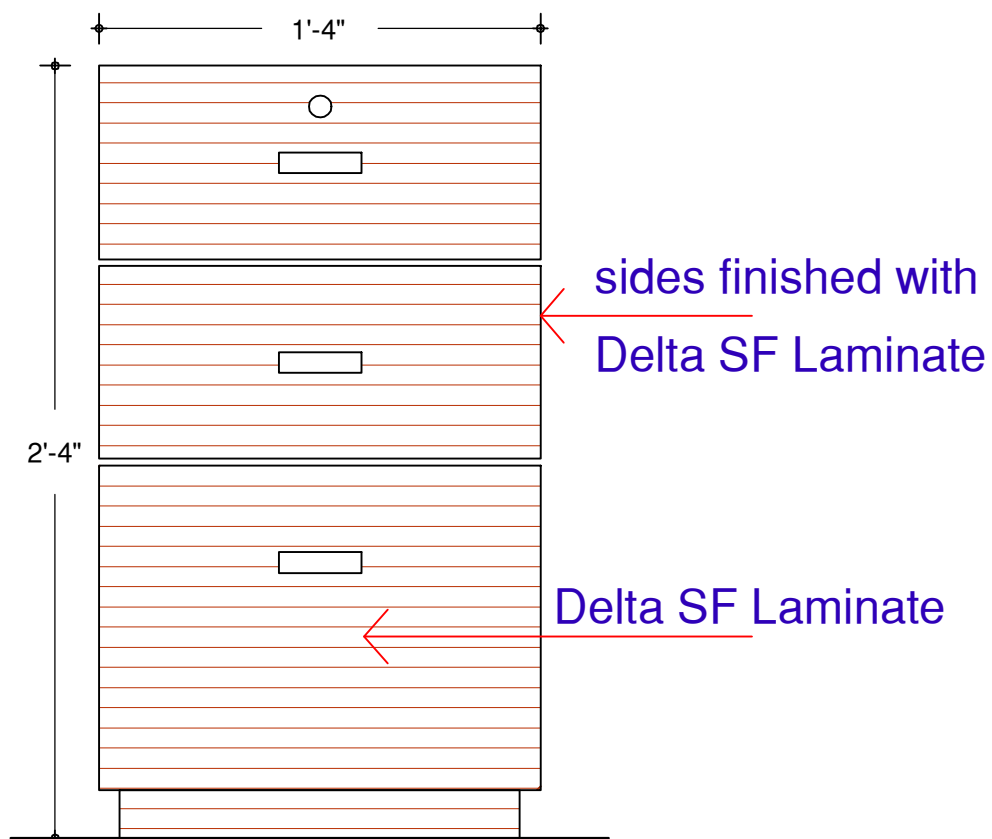


Front Elevation
Drawer Cabinet

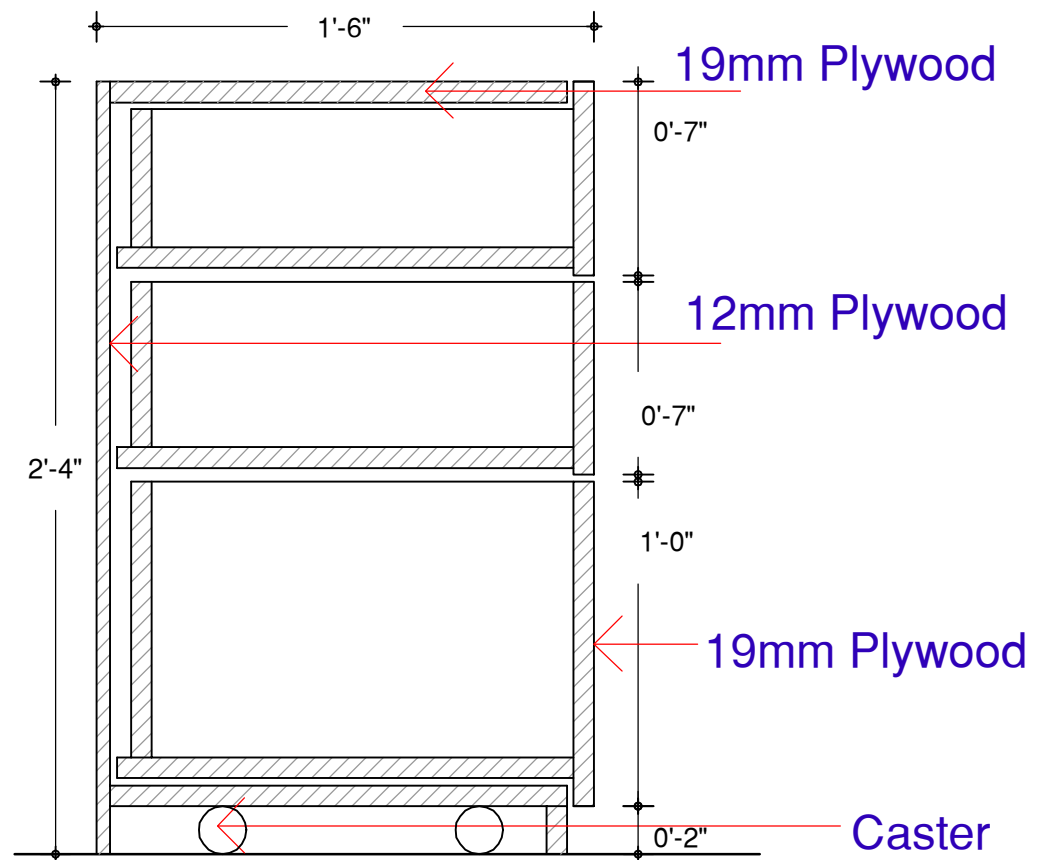

Side section Elevation
Drawer Cabinet

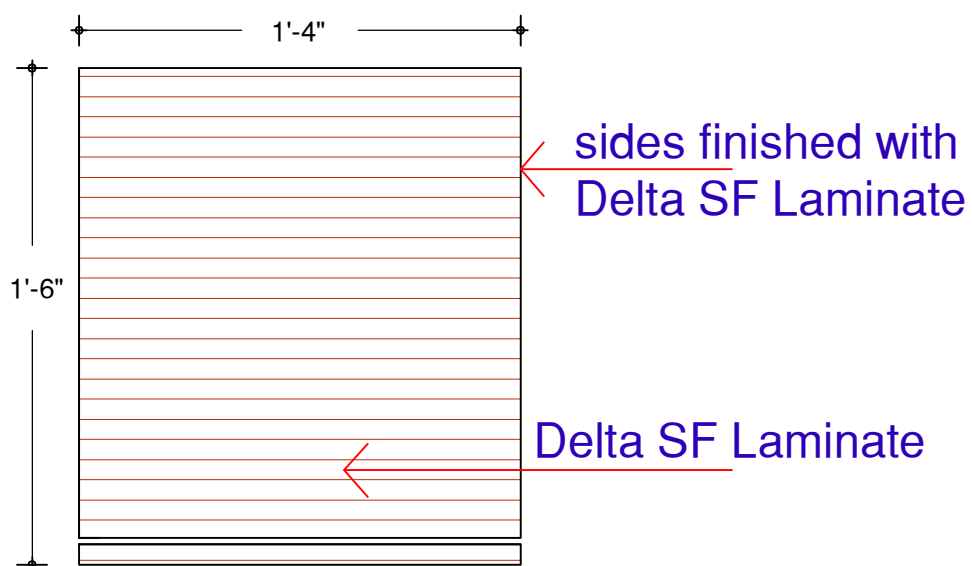

TOP PLAN
Drawer Cabinet

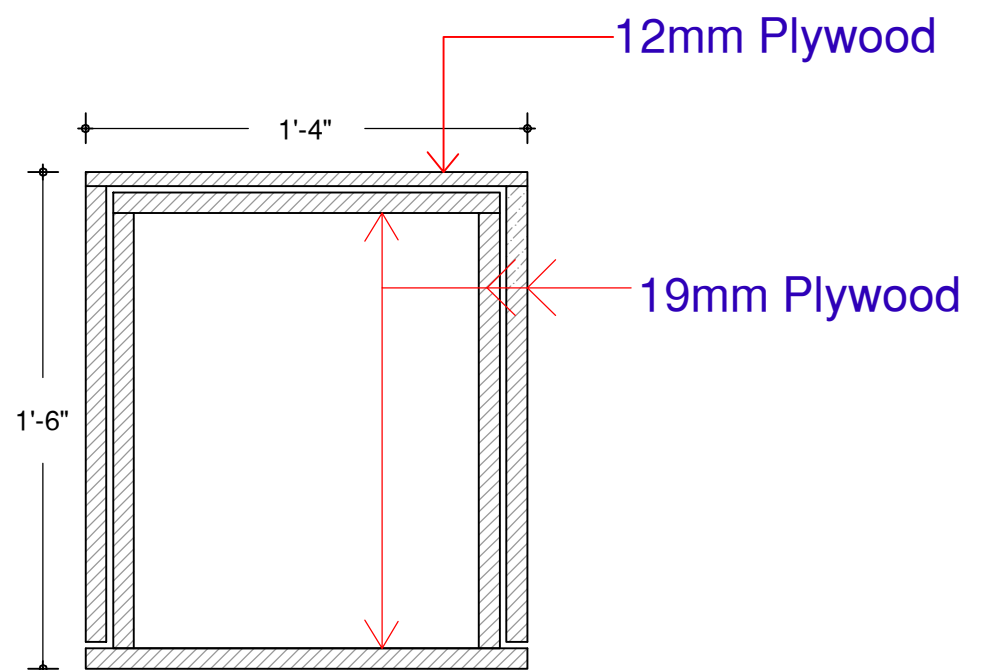

SECTIONAL PLAN
Drawer Cabinet

TYPICAL DRAWER TROLLY (CABINET) DETAIL

GROUND FLOOR
STAFF COUNTERS
DETAILS

PROJECT NAME
INTERIOR OF RAJKOT NAGRIK
BANK AT BHUJ


DRAWING

9.4


Cell : 9825909085

ARCHITECT

JAY SOLANKI
B.ARCHITECTURE

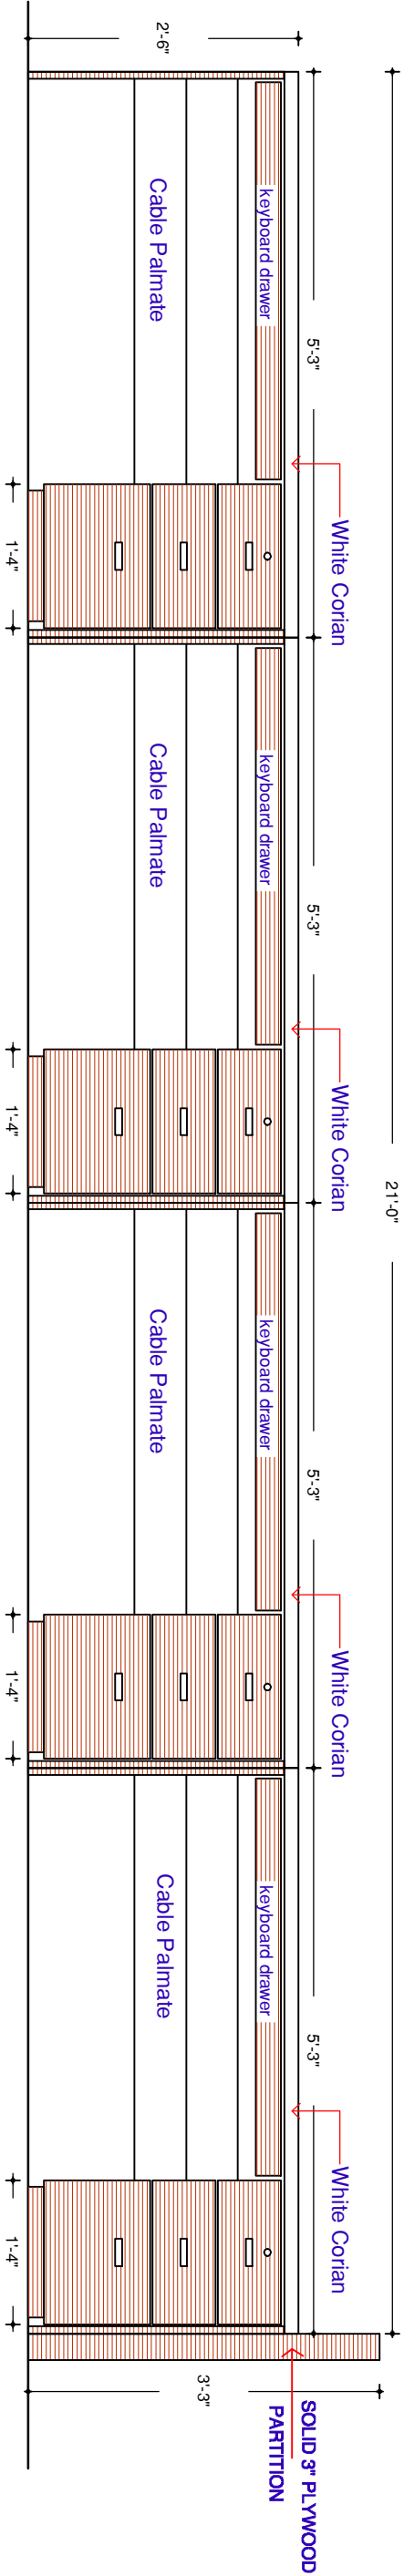


INSIDE ELEVATION of STAFF COUNTER

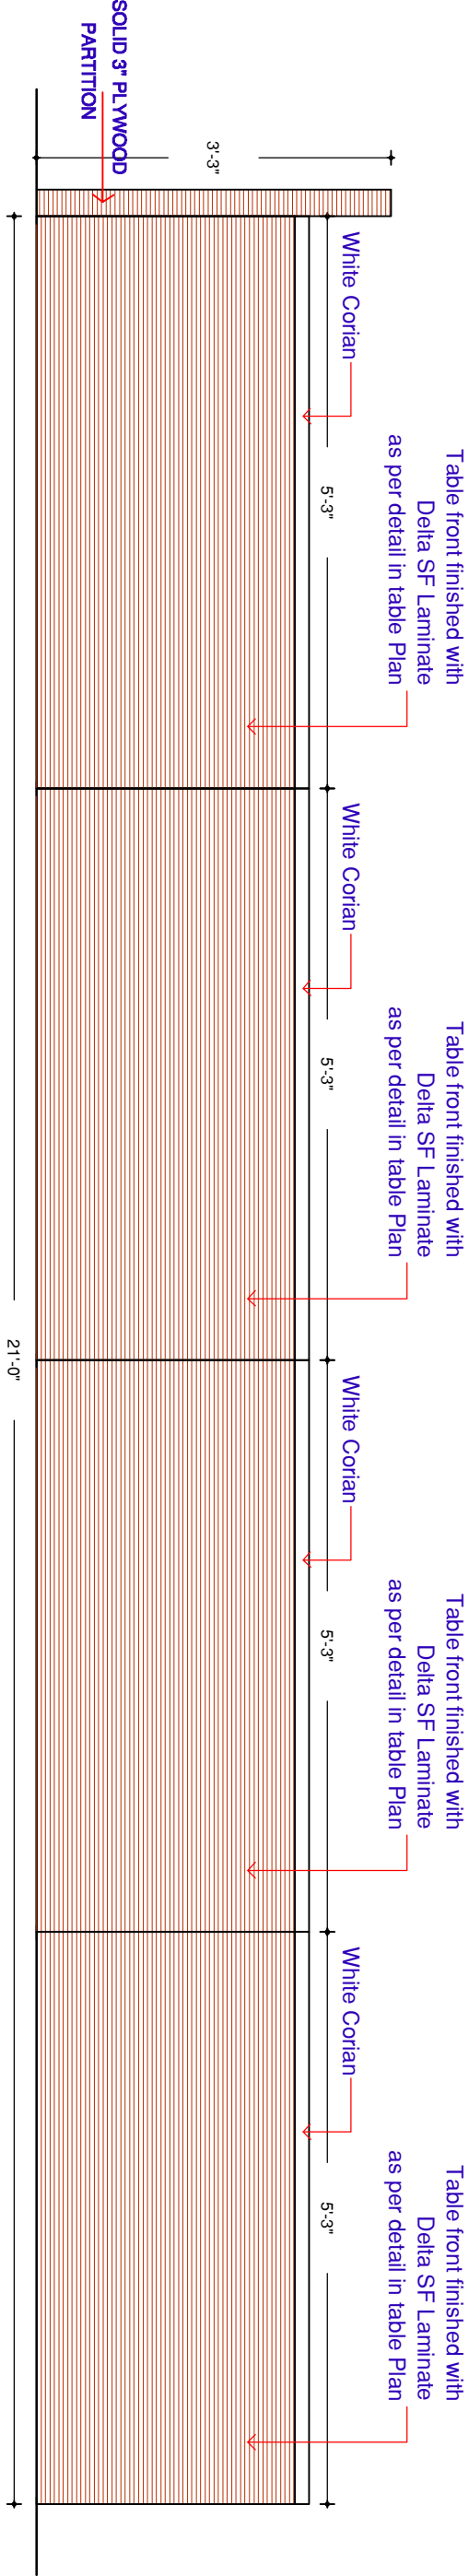


FRONT ELEVATION of STAFF COUNTER

GROUND FLOOR STAFF COUNTERS DETAILS		PROJECT NAME INTERIOR OF RAJKOT NAGRICK BANK AT BHUU		DRAWING 9.5	
				Cell : 9825909085	


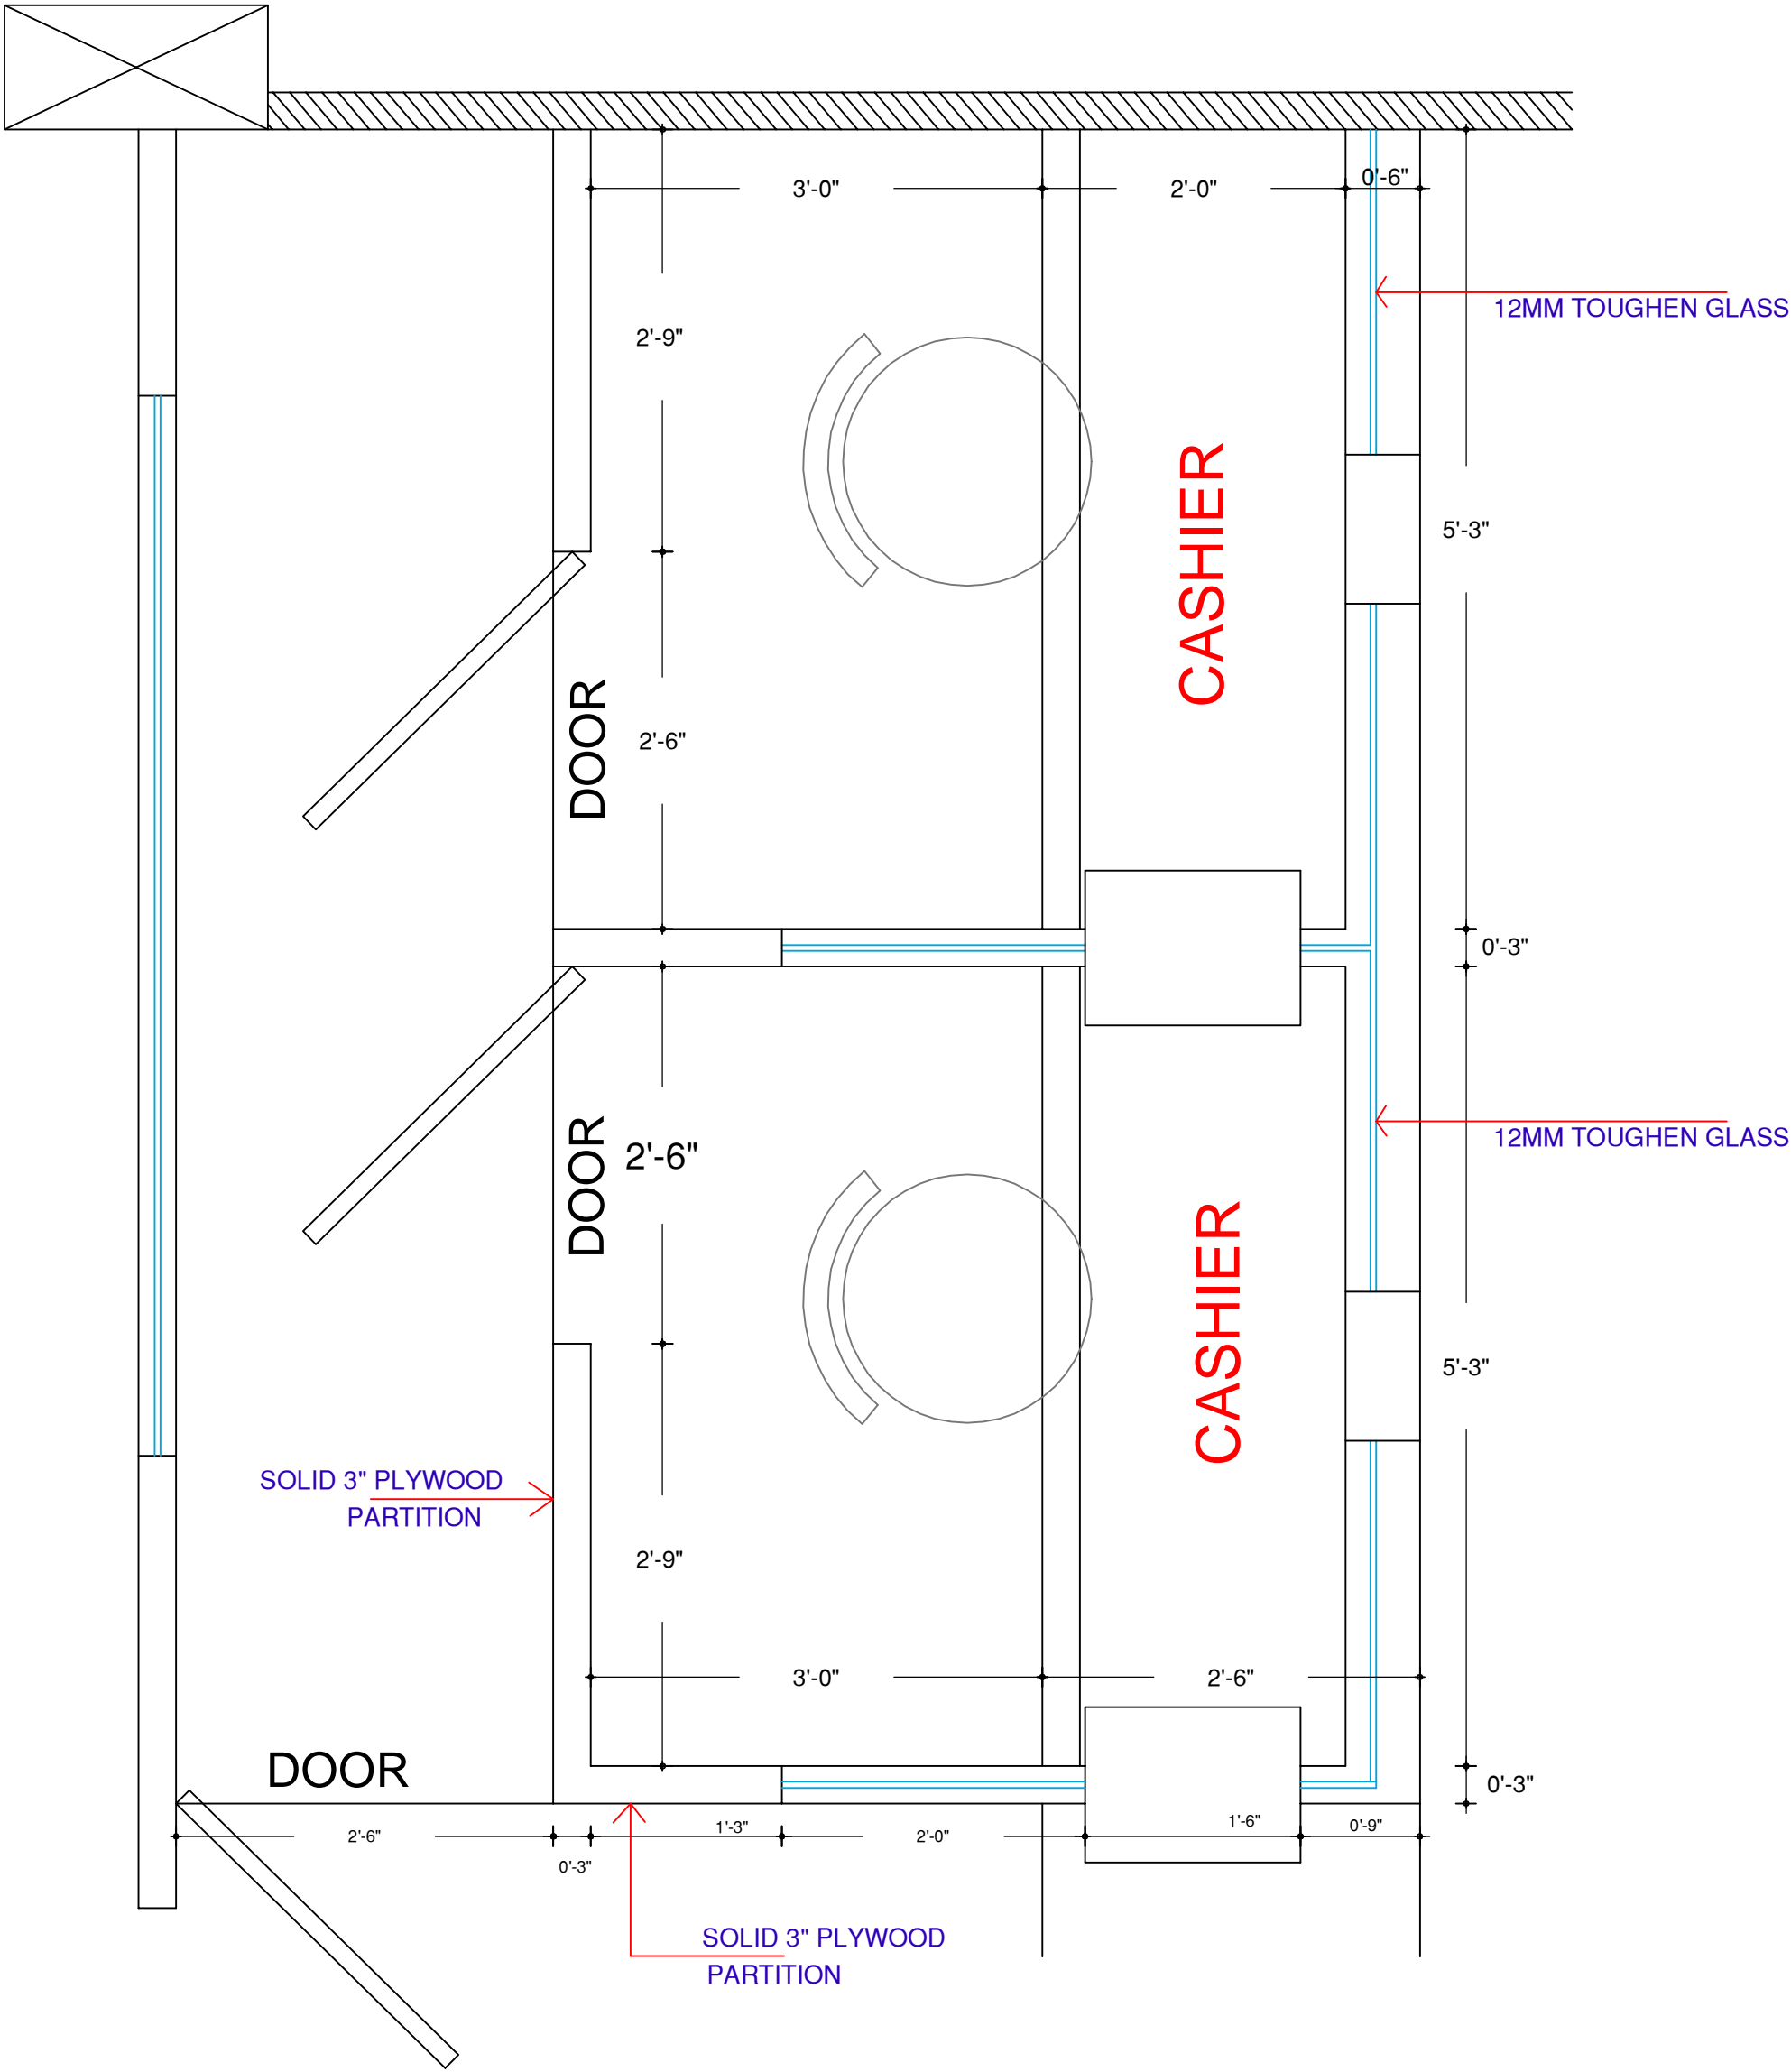


LAYOUT PLAN OF CASH COUNTERS


GROUND FLOOR CASH COUNTERS DETAILS	PROJECT NAME	DRAWING	<div>ARCHITECT</div> <div>Cell : 9825909085</div> <div>JAY SOLANKI</div> <div>B.ARCHITECTURE</div>
	INTERIOR OF RAJKOT NAGRIK BANK AT BHUJ	10.1	

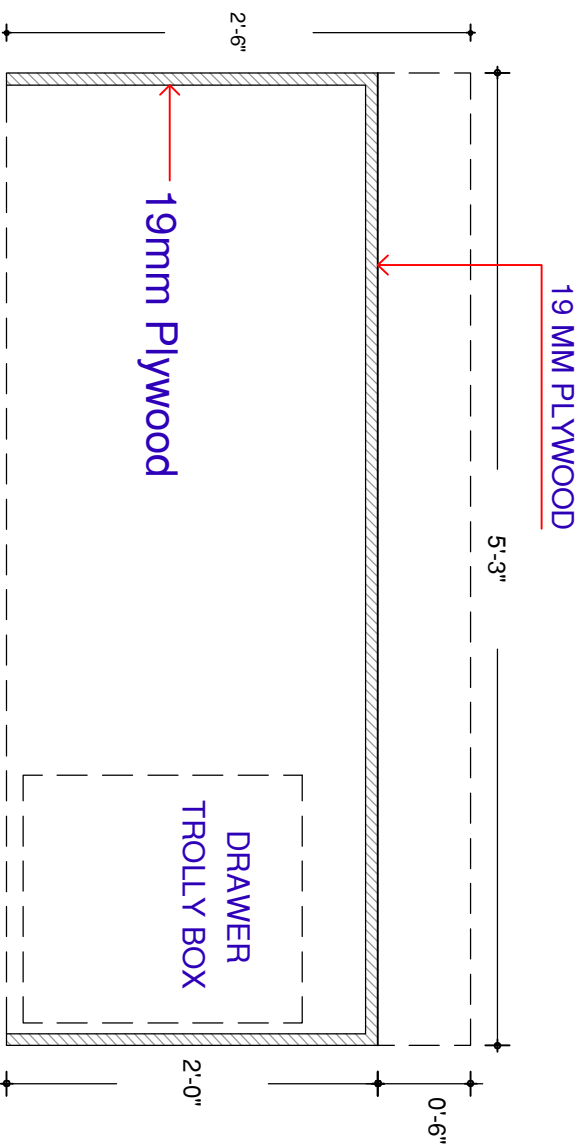


SECTION PLAN OF CASH COUNTER

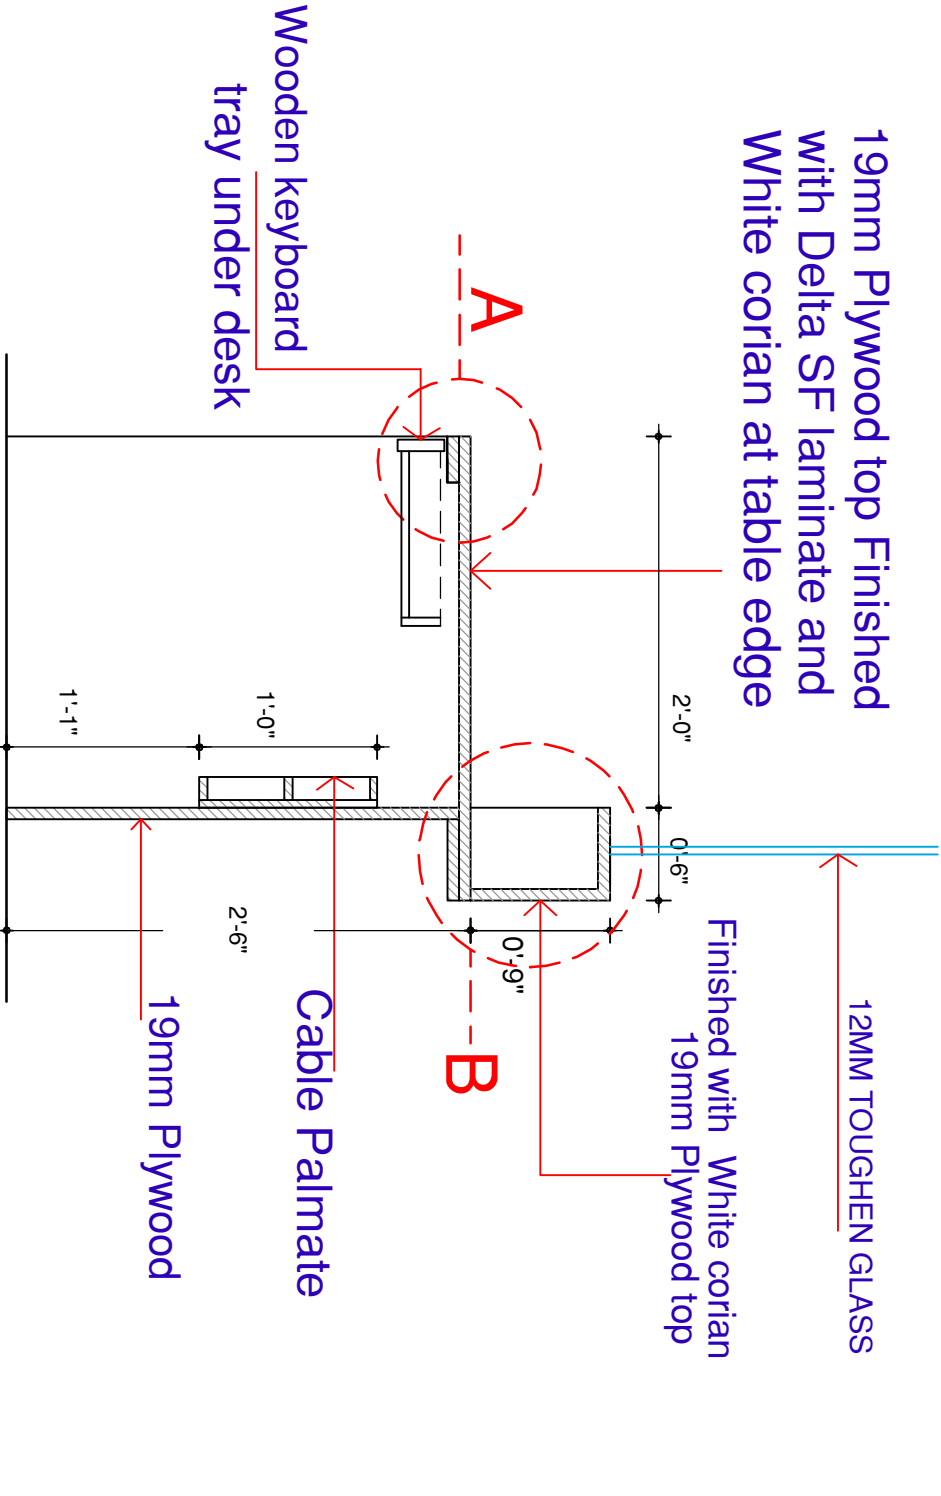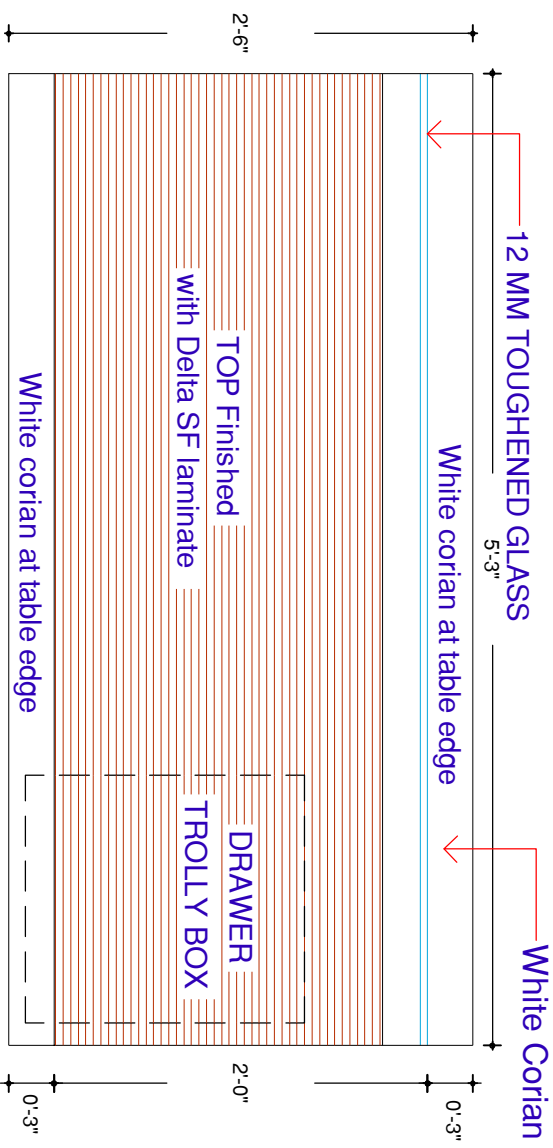


SECTION ELEVATION OF CASHIER COUNTER

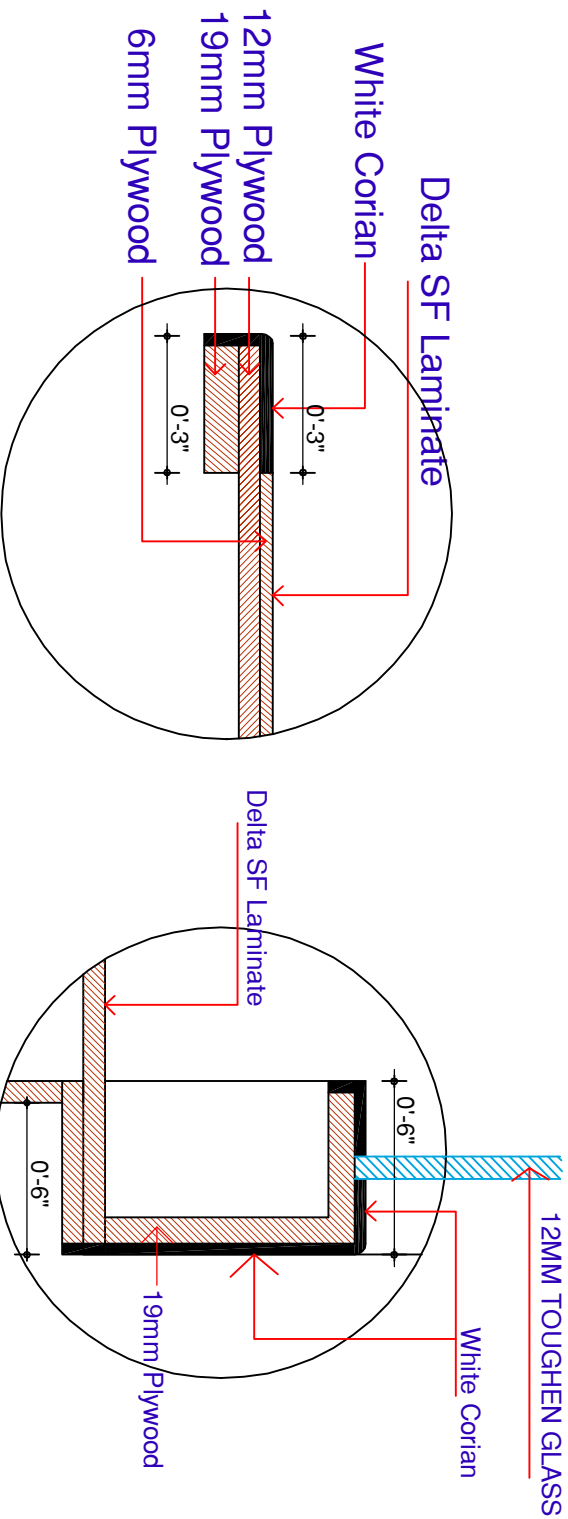


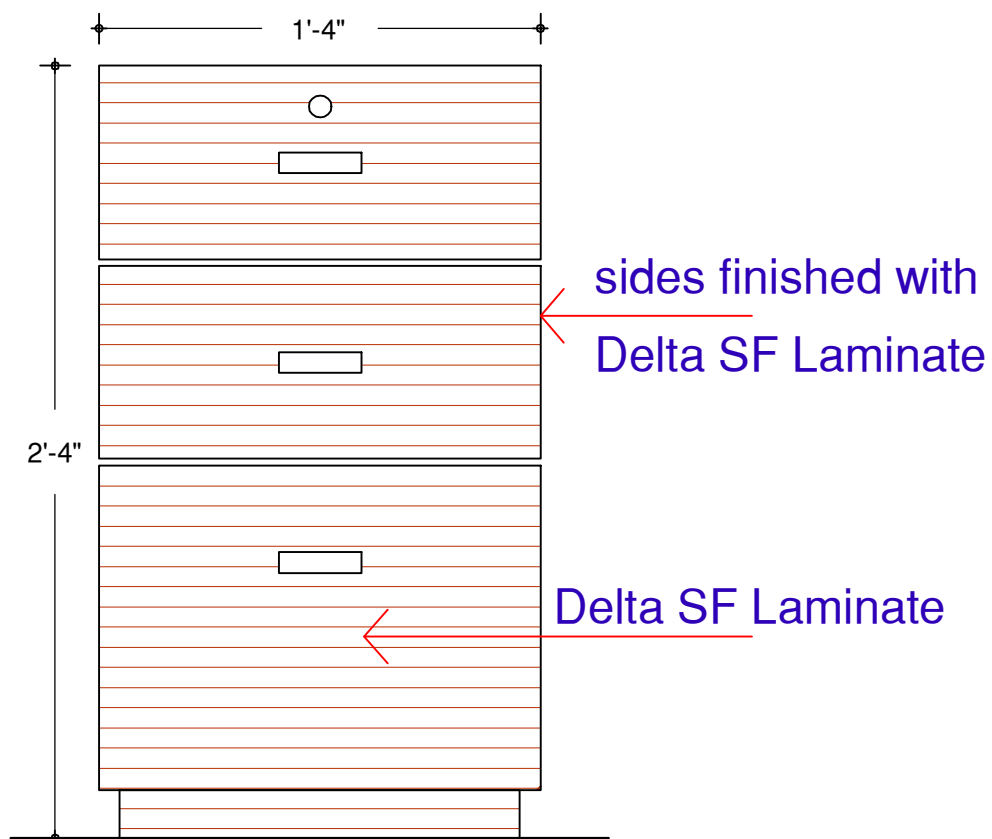


Front Elevation
Drawer Cabinet

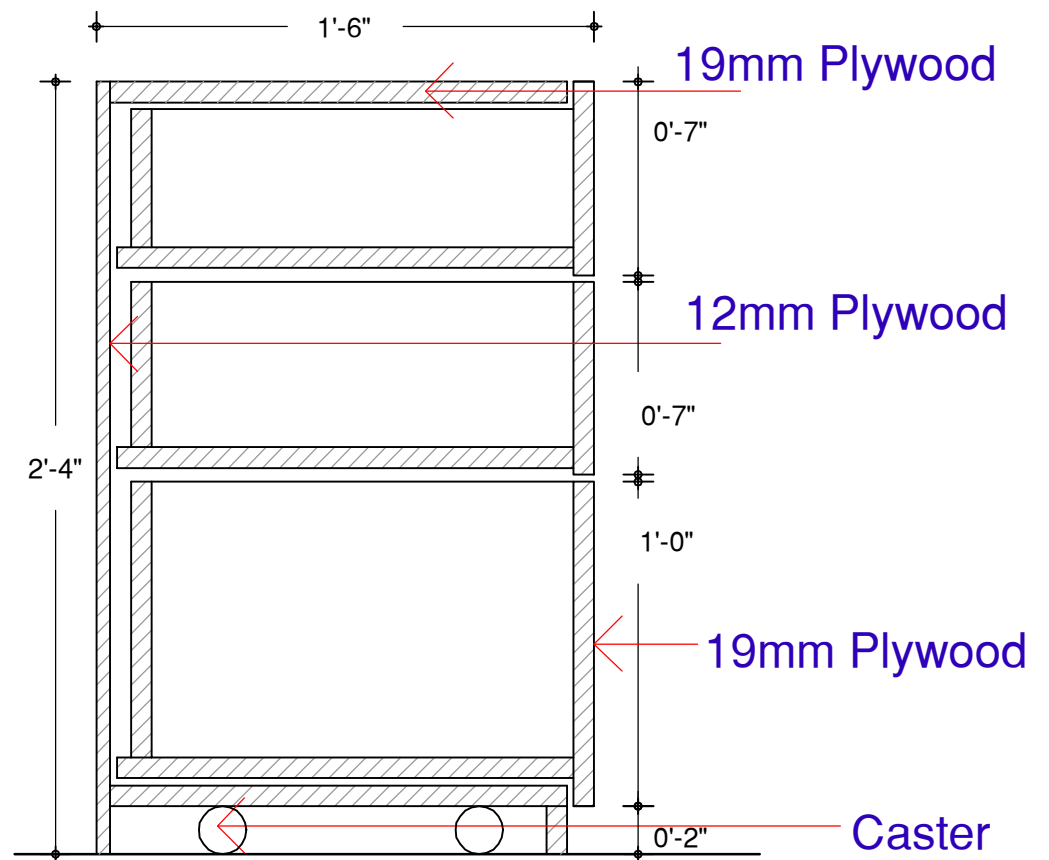

Side section Elevation
Drawer Cabinet

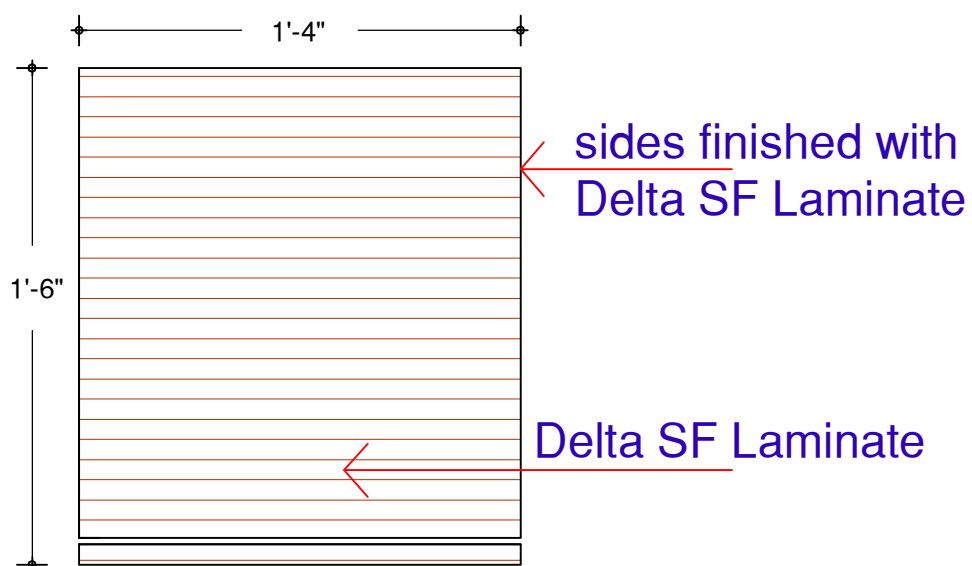

TOP PLAN
Drawer Cabinet

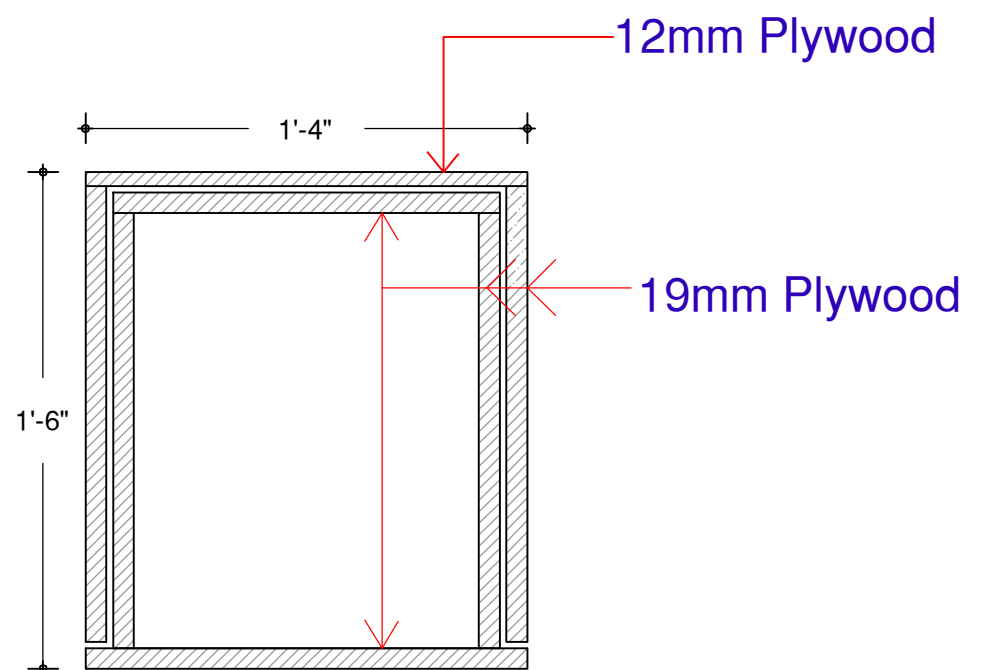

SECTIONAL PLAN
Drawer Cabinet

TYPICAL DRAWER TROLLY (CABINET) DETAIL


GROUND FLOOR
CASH COUNTERS
DETAILS

PROJECT NAME
INTERIOR OF RAJKOT NAGRIK
BANK AT BHUJ


DRAWING

10.3


Cell : 9825909085

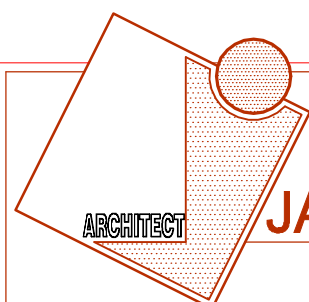

JAY SOLANKI
B.ARCHITECTURE

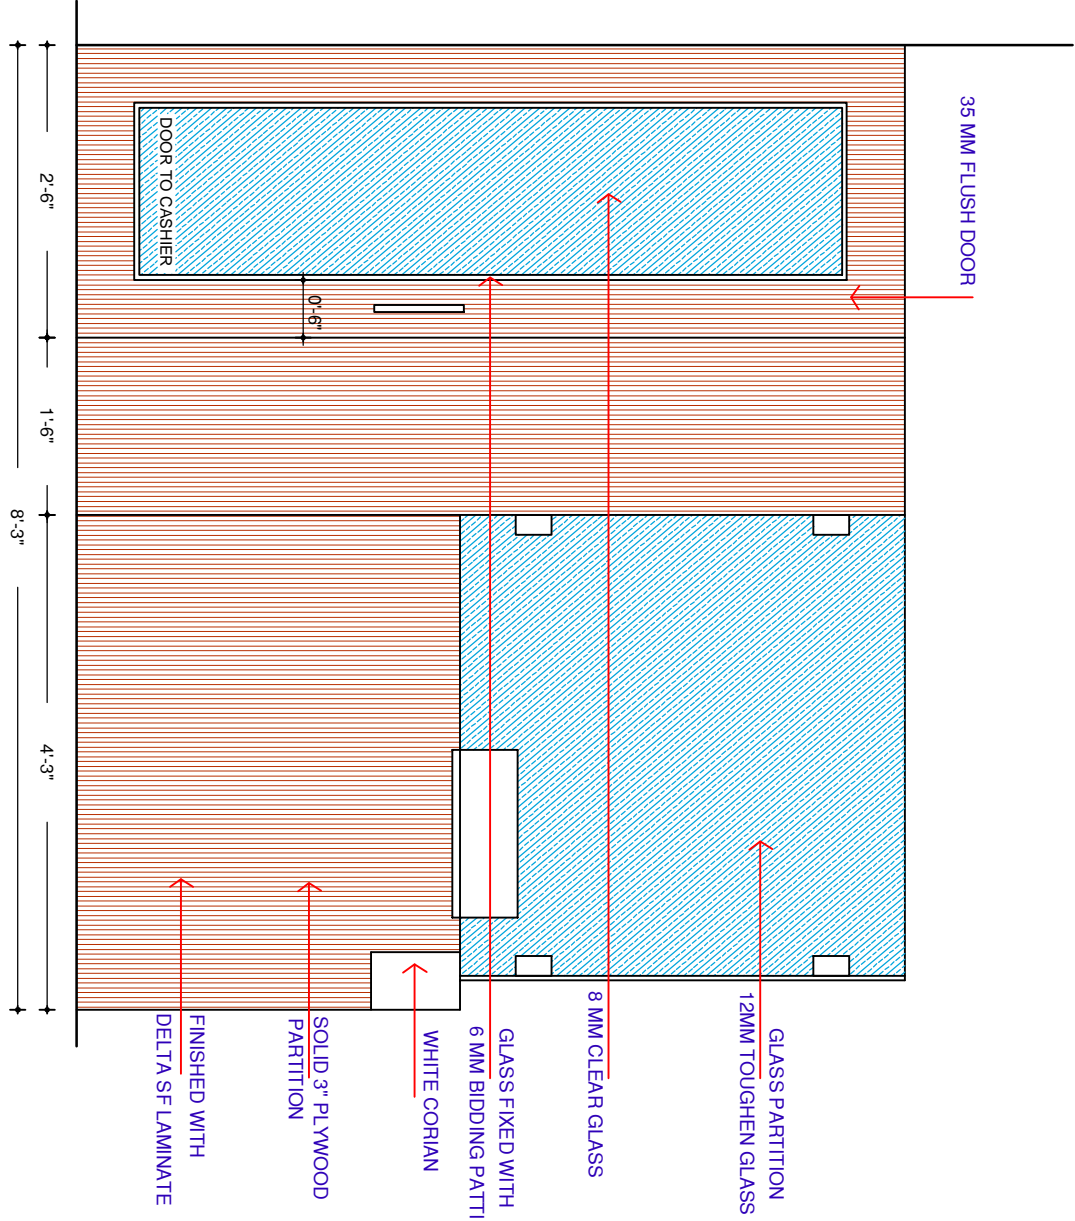


SIDE ELEVATION OF CASHIER CABIN PARTITIONS

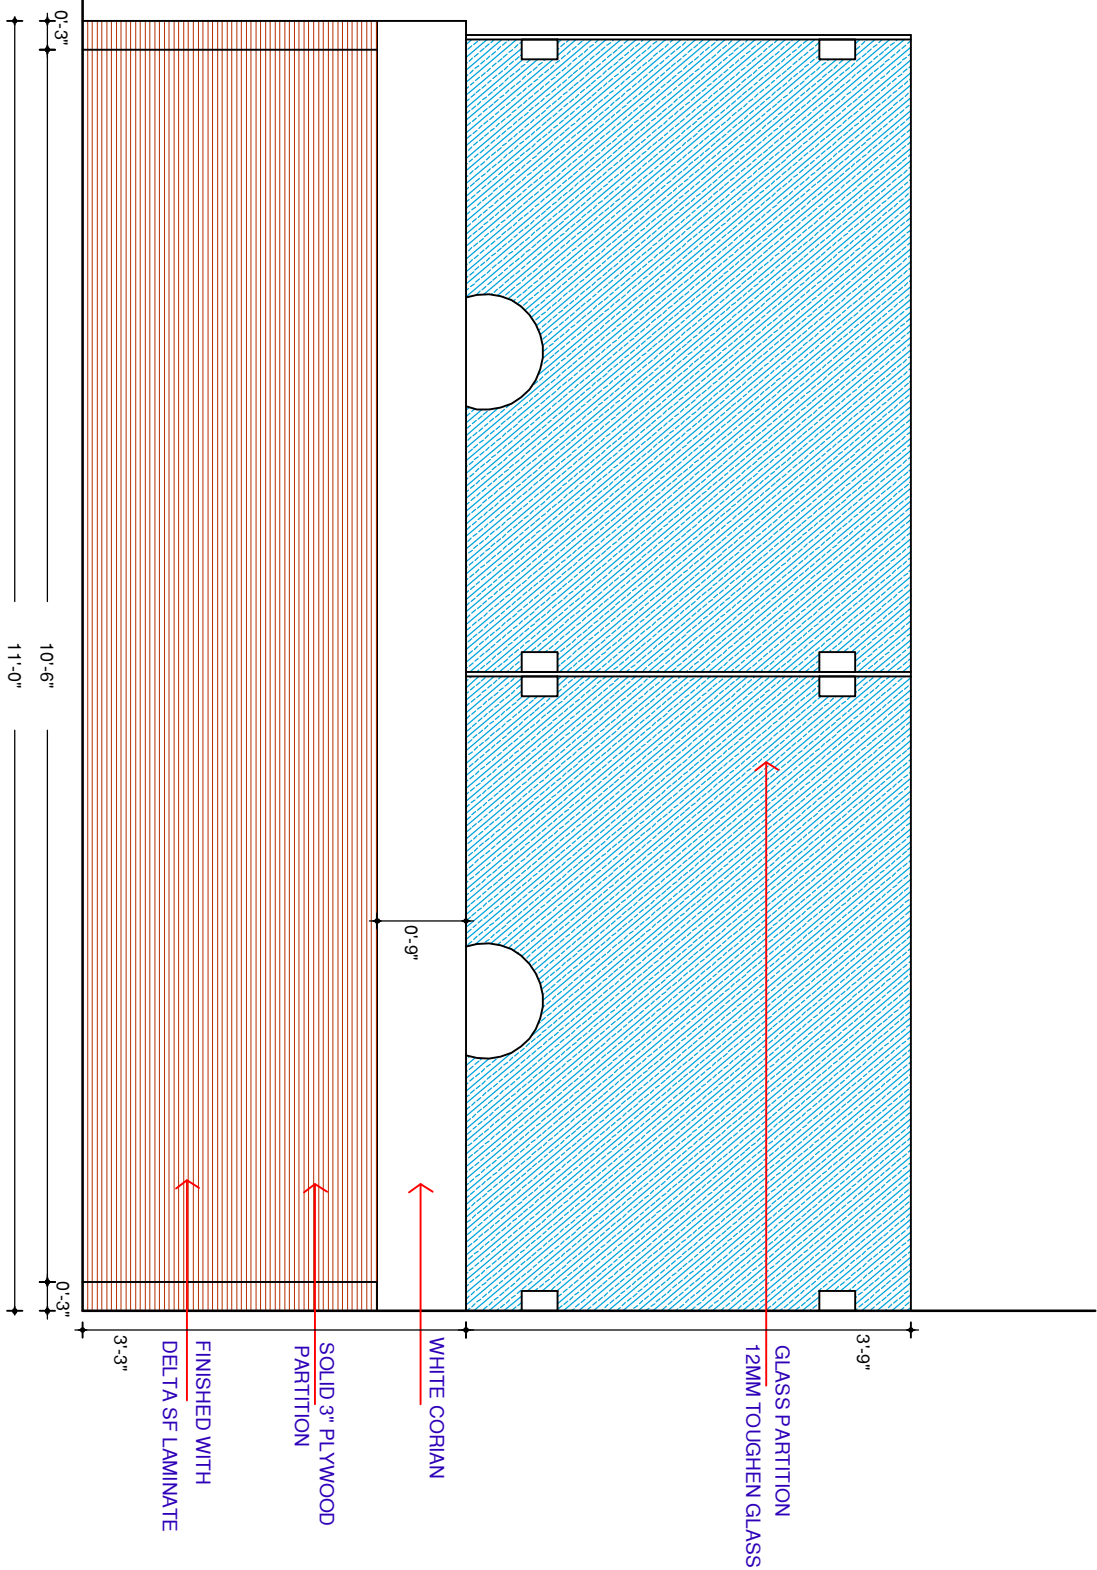

FRONT ELEVATION OF CASHIER CABIN PARTITIONS

GROUND FLOOR CASHIER COUNTERS		PROJECT NAME	
DETAILS		INTERIOR OF RAJKOT NAGRIK BANK AT BHUU	
		DRAWING	10.4
		JAY SOLANKI ARCHITECT BRANCHITECTURE	
		Cell : 9825909085	

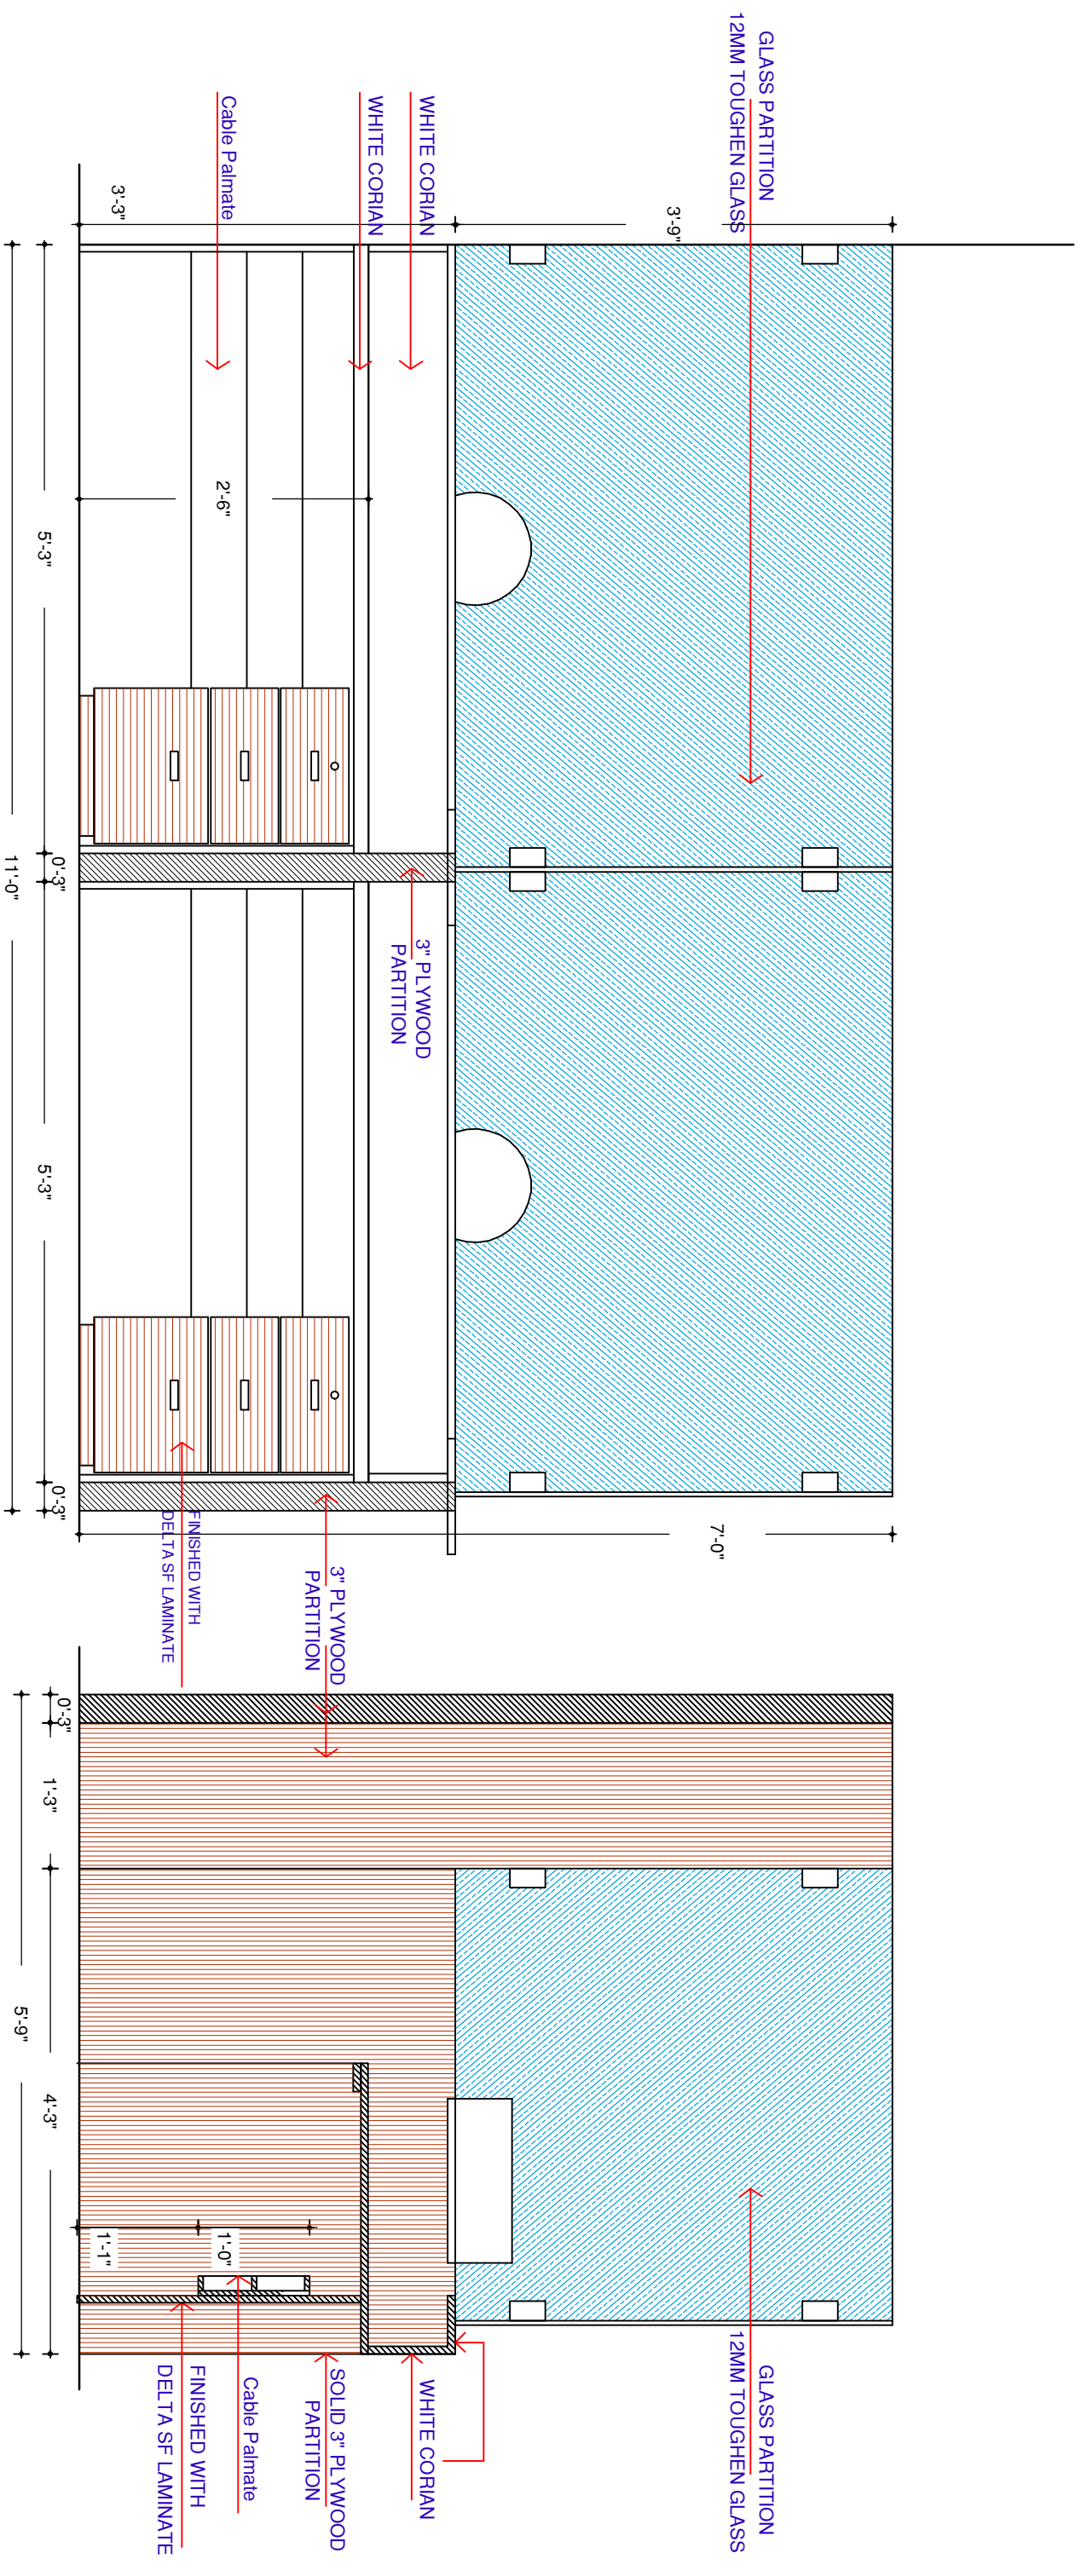

INSIDE ELEVATION OF CASHIER CABIN PARTITIONS

INSIDE ELEVATION OF CASHIER SIDE PARTITION

**GROUND FLOOR
CASHIER COUNTERS
DETAILS**


PROJECT NAME
INTERIOR OF RAJKOT NAGRICK
BANK AT BHUJ

DRAWING

10.5


JAY SOLANKI
B.ARCHITECTURE

Cell : 9825909085

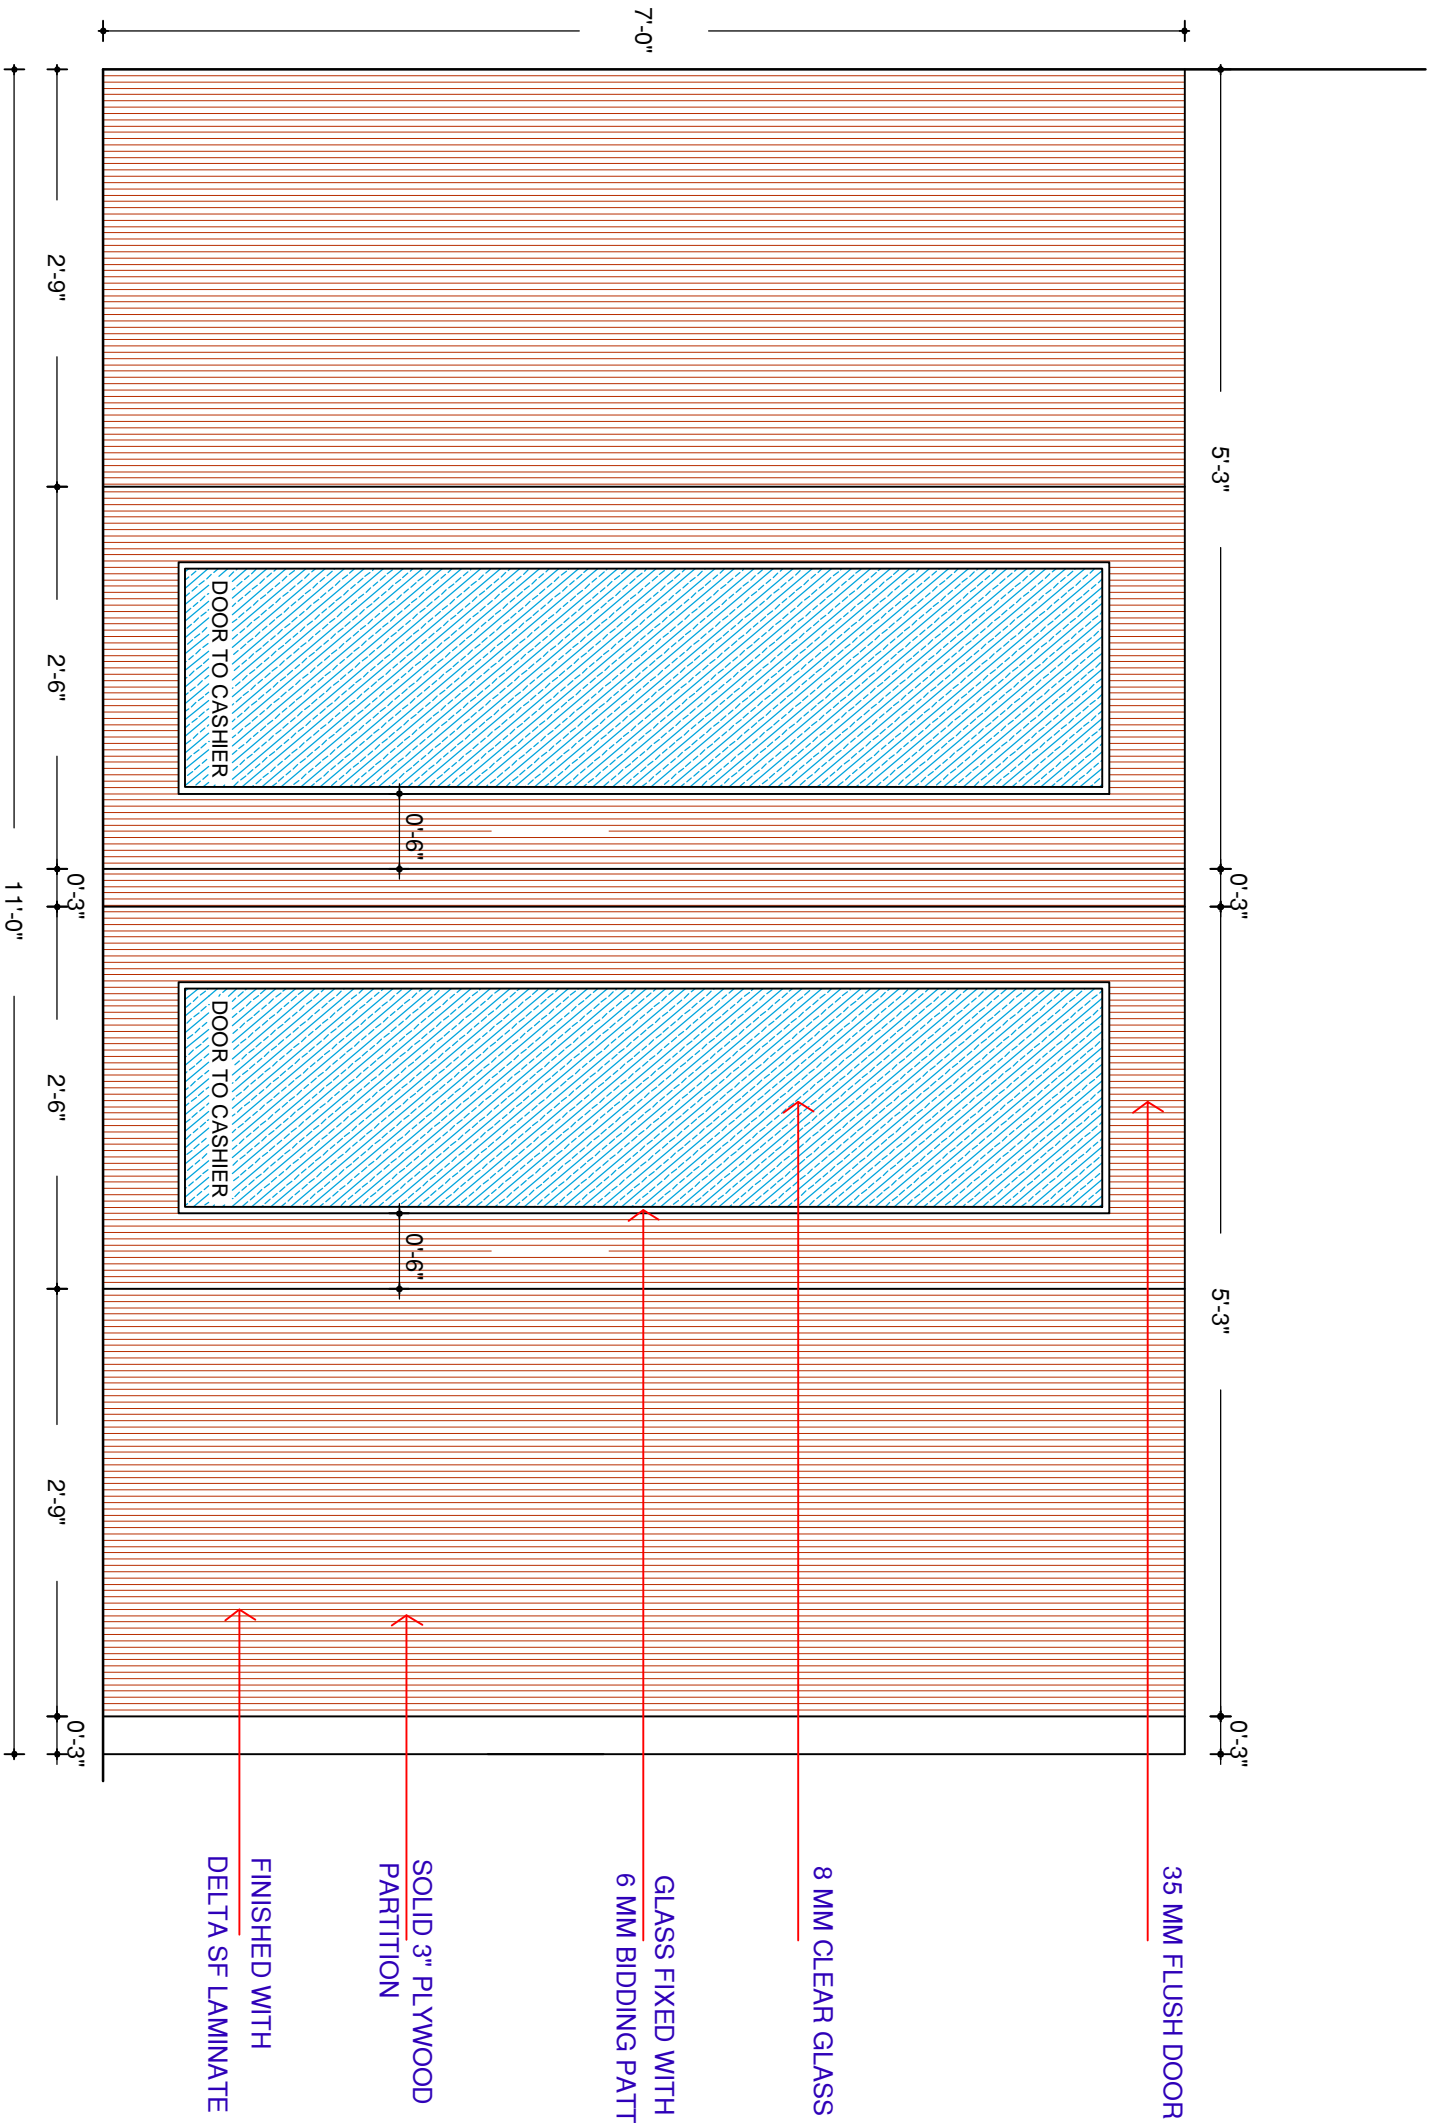




ELEVATION OF CASHIER CABIN BACK PARTITIONS

GROUND FLOOR		PROJECT NAME	
CASHIER COUNTERS		INTERIOR OF RAJKOT NAGRİK	
DETAILS		BANK AT BHUJ	
		DRAWING	<div>ARCHITECT</div> <div>JAY SOLANKI</div> <div>BARCHITTECTURE</div>
		10.6	
		Cell : 9825909085	

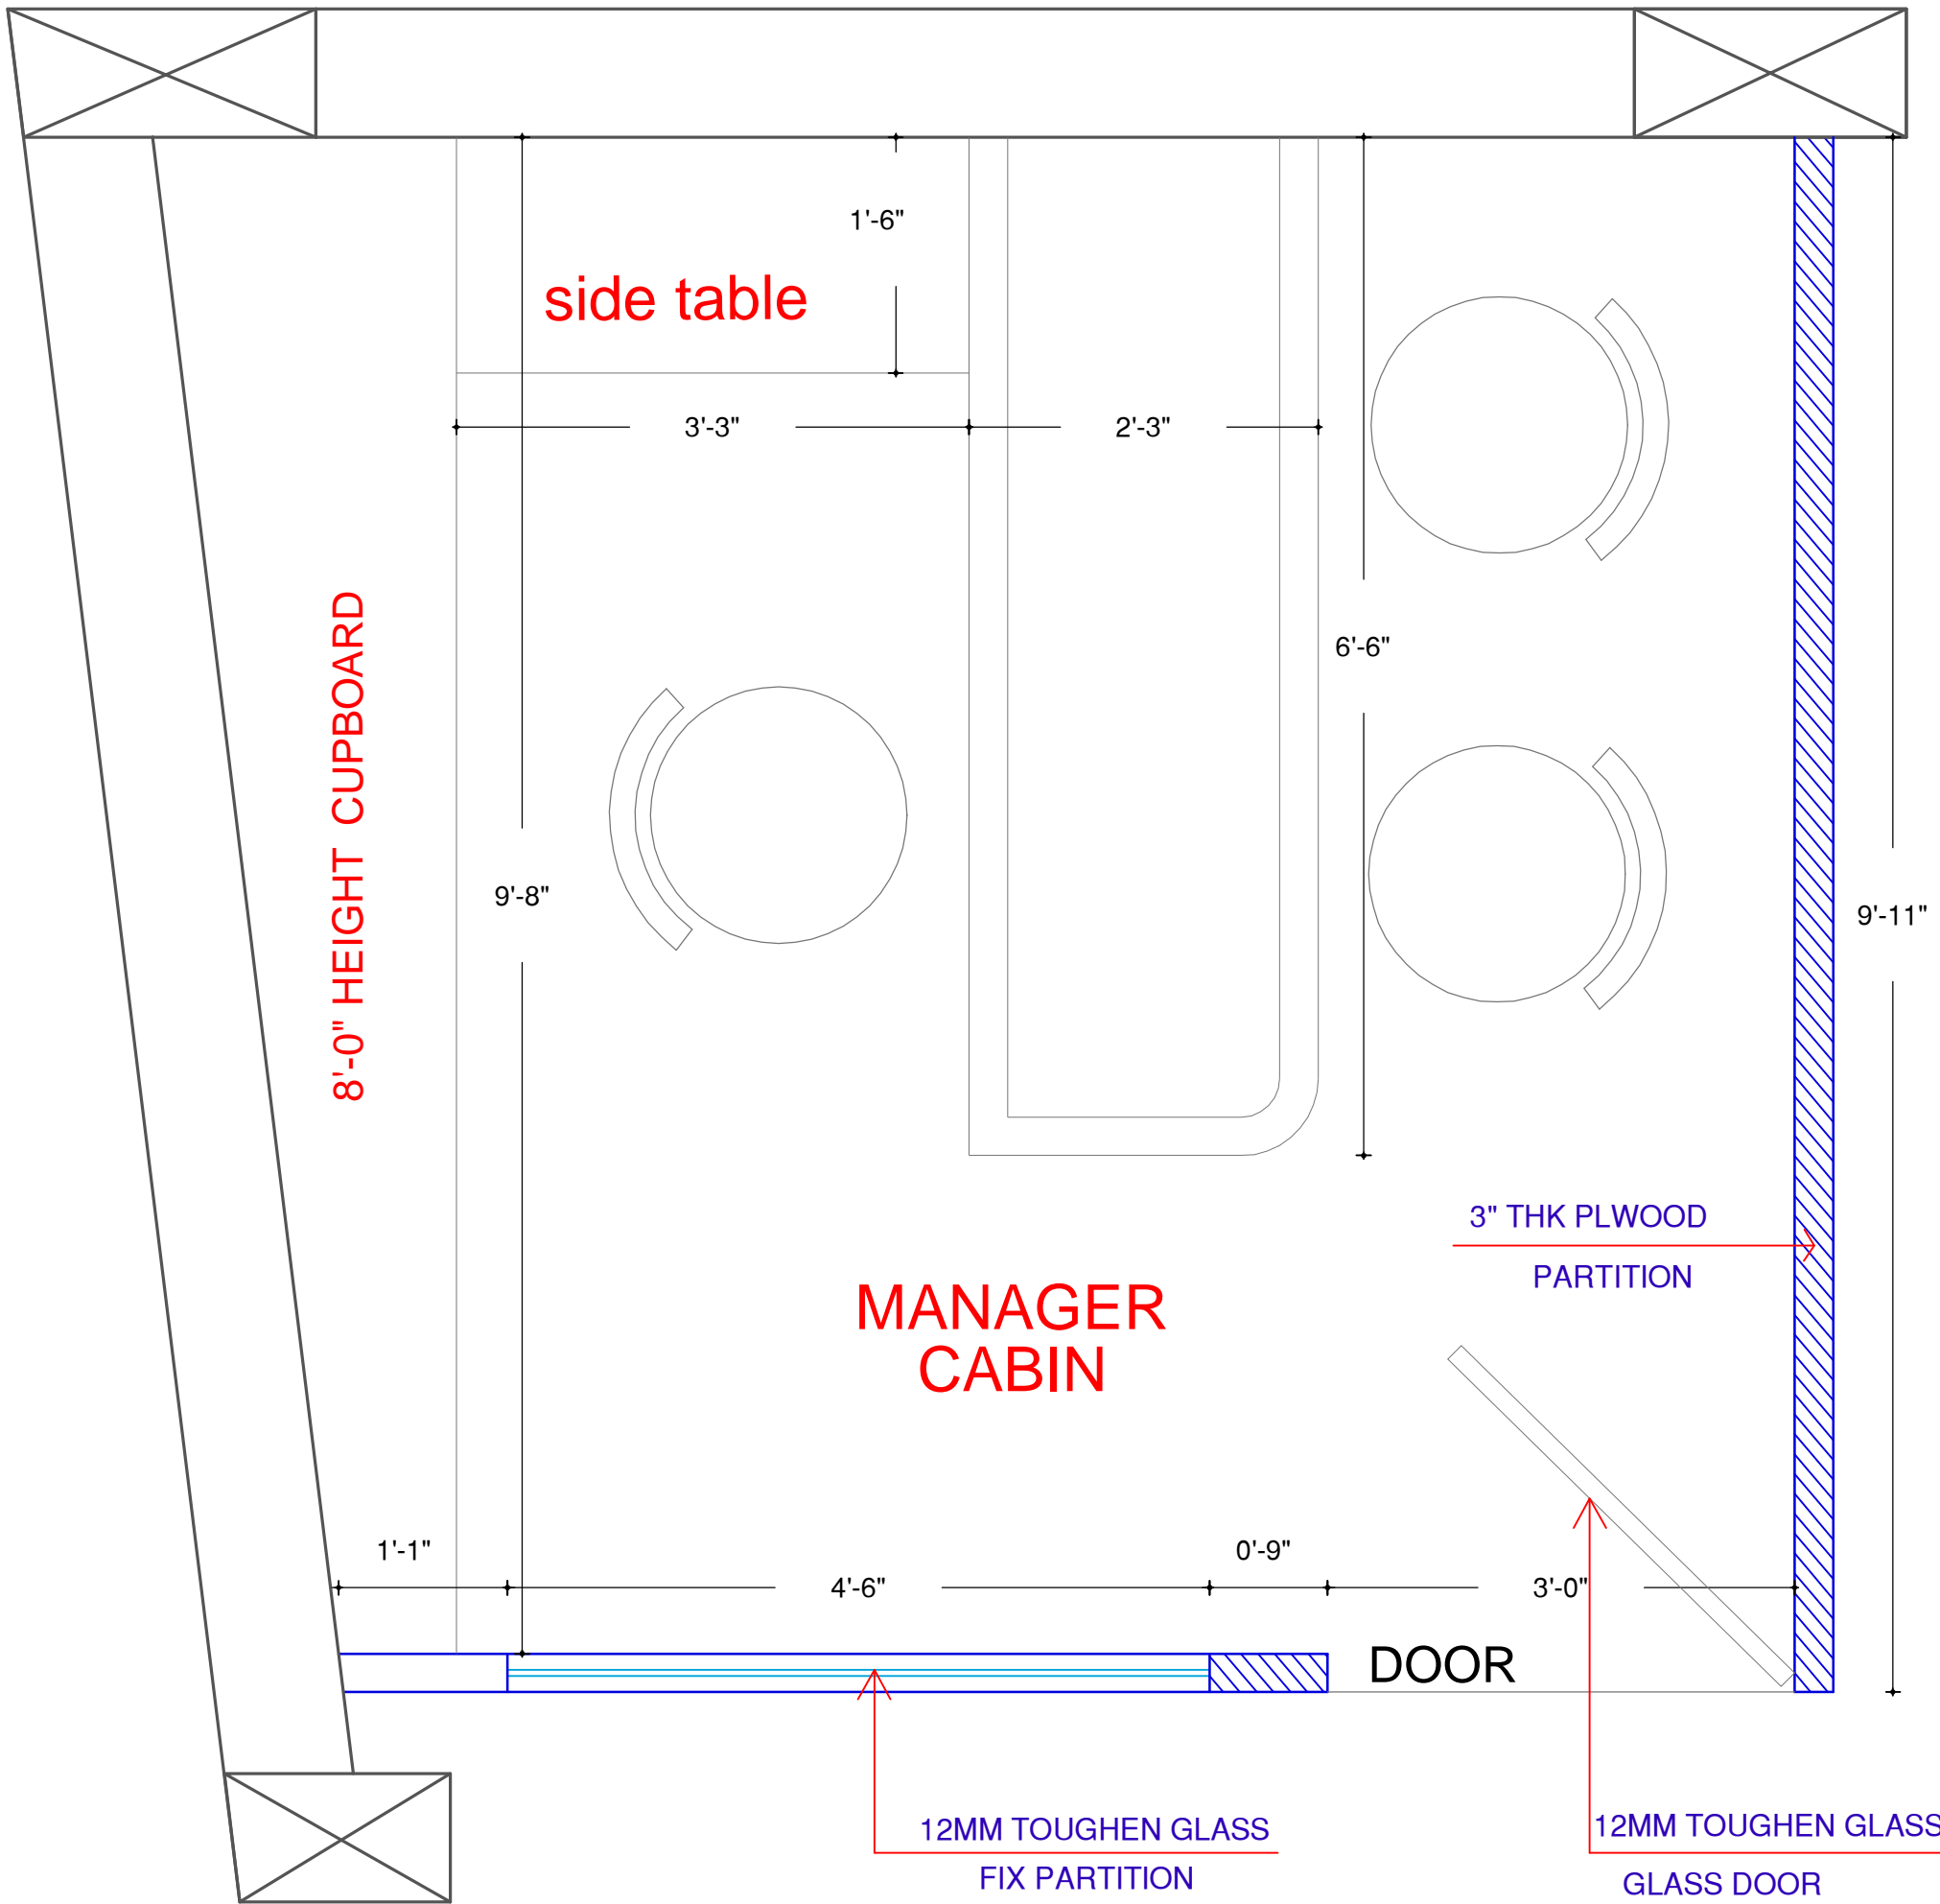

LAYOUT PLAN OF F.F MANAGER'S CABIN

FIRST FLOOR MANAGER'S CABIN DETAILS	PROJECT NAME	DRAWING	<div>ARCHITECT</div> <div>Cell : 9825909085</div> <div>JAY SOLANKI</div> <div>B.ARCHITECTURE</div>
	INTERIOR OF RAJKOT NAGRIK BANK AT BHUJ	11.1	

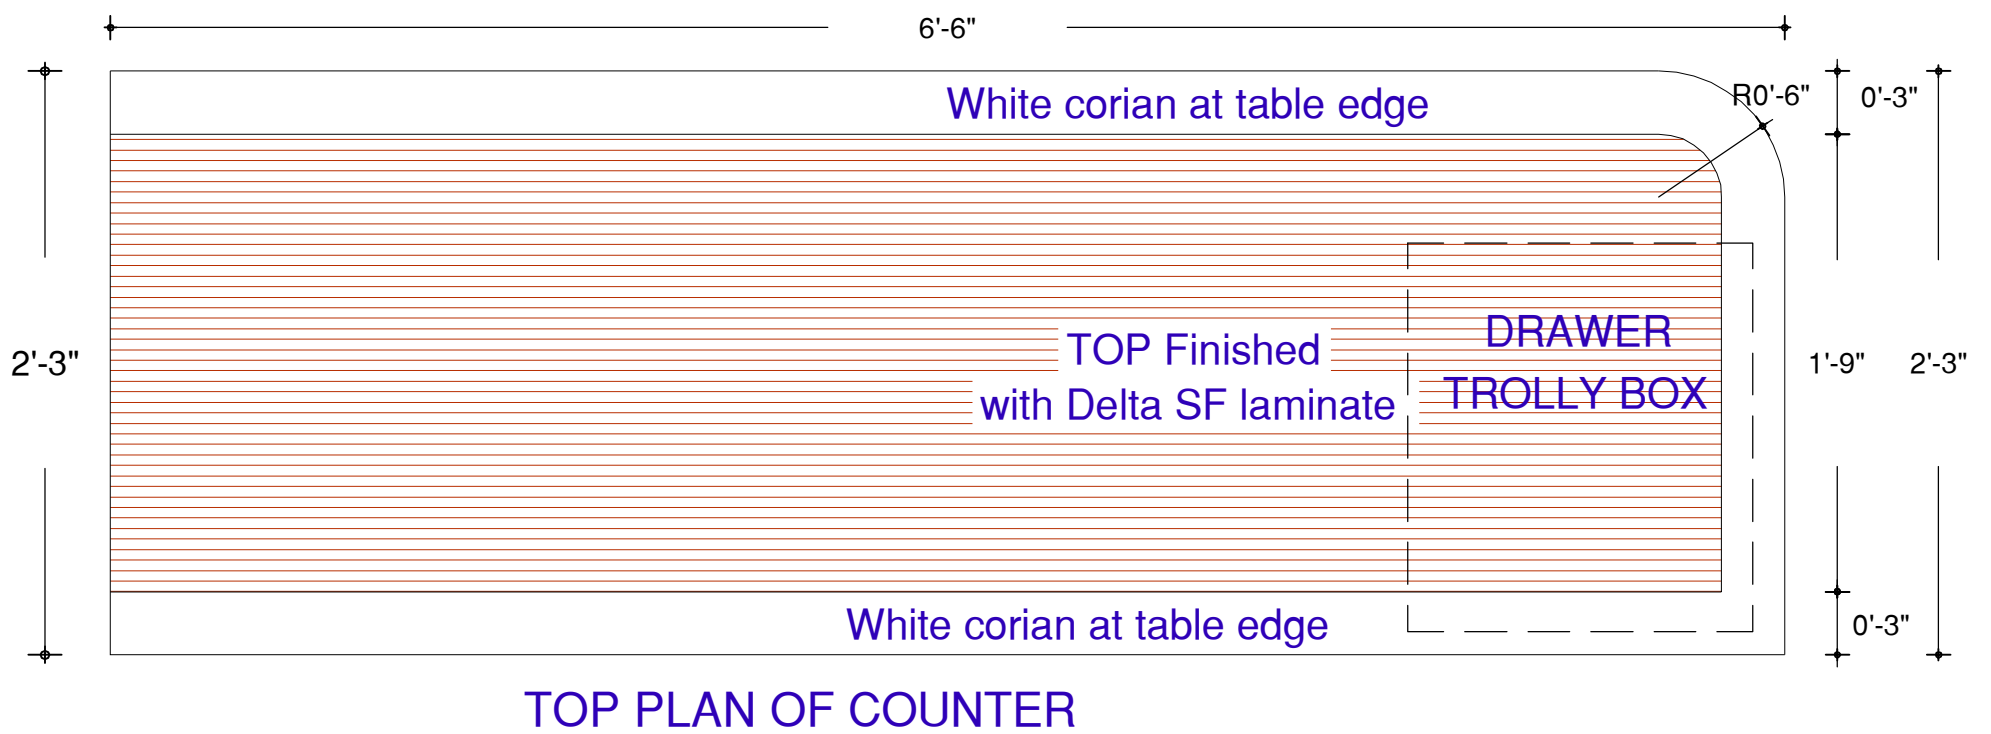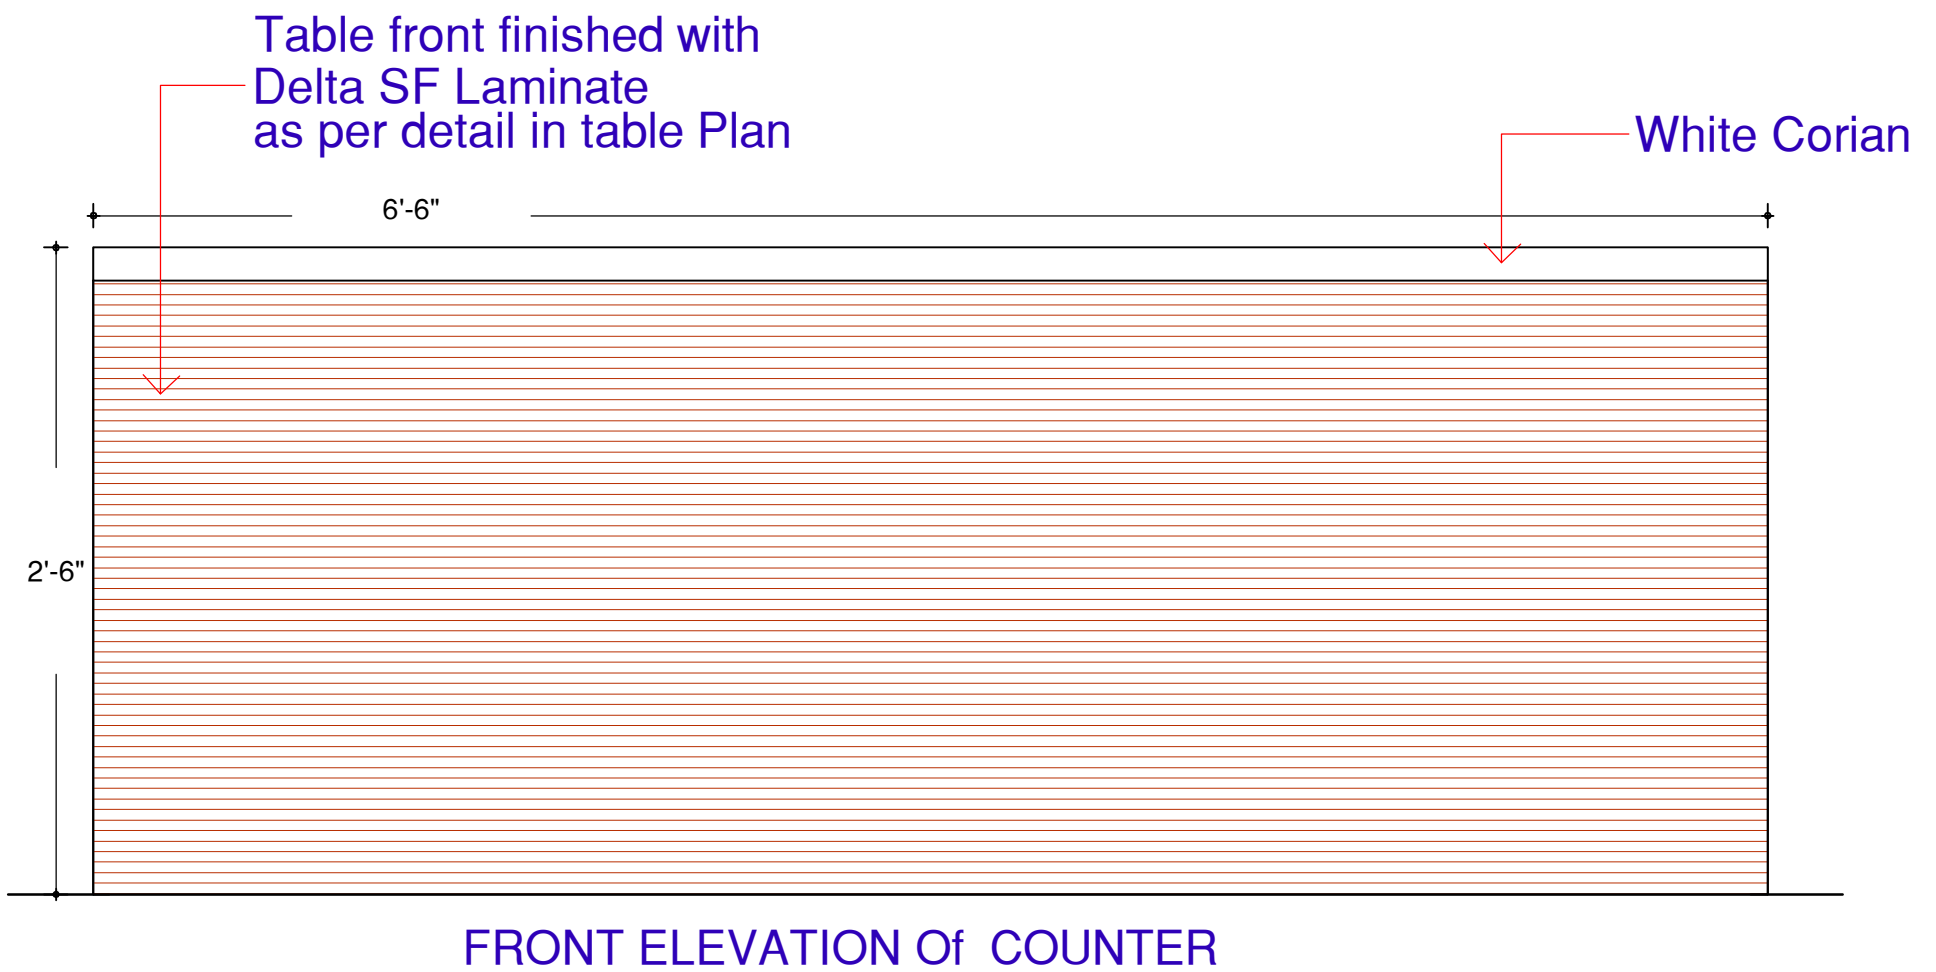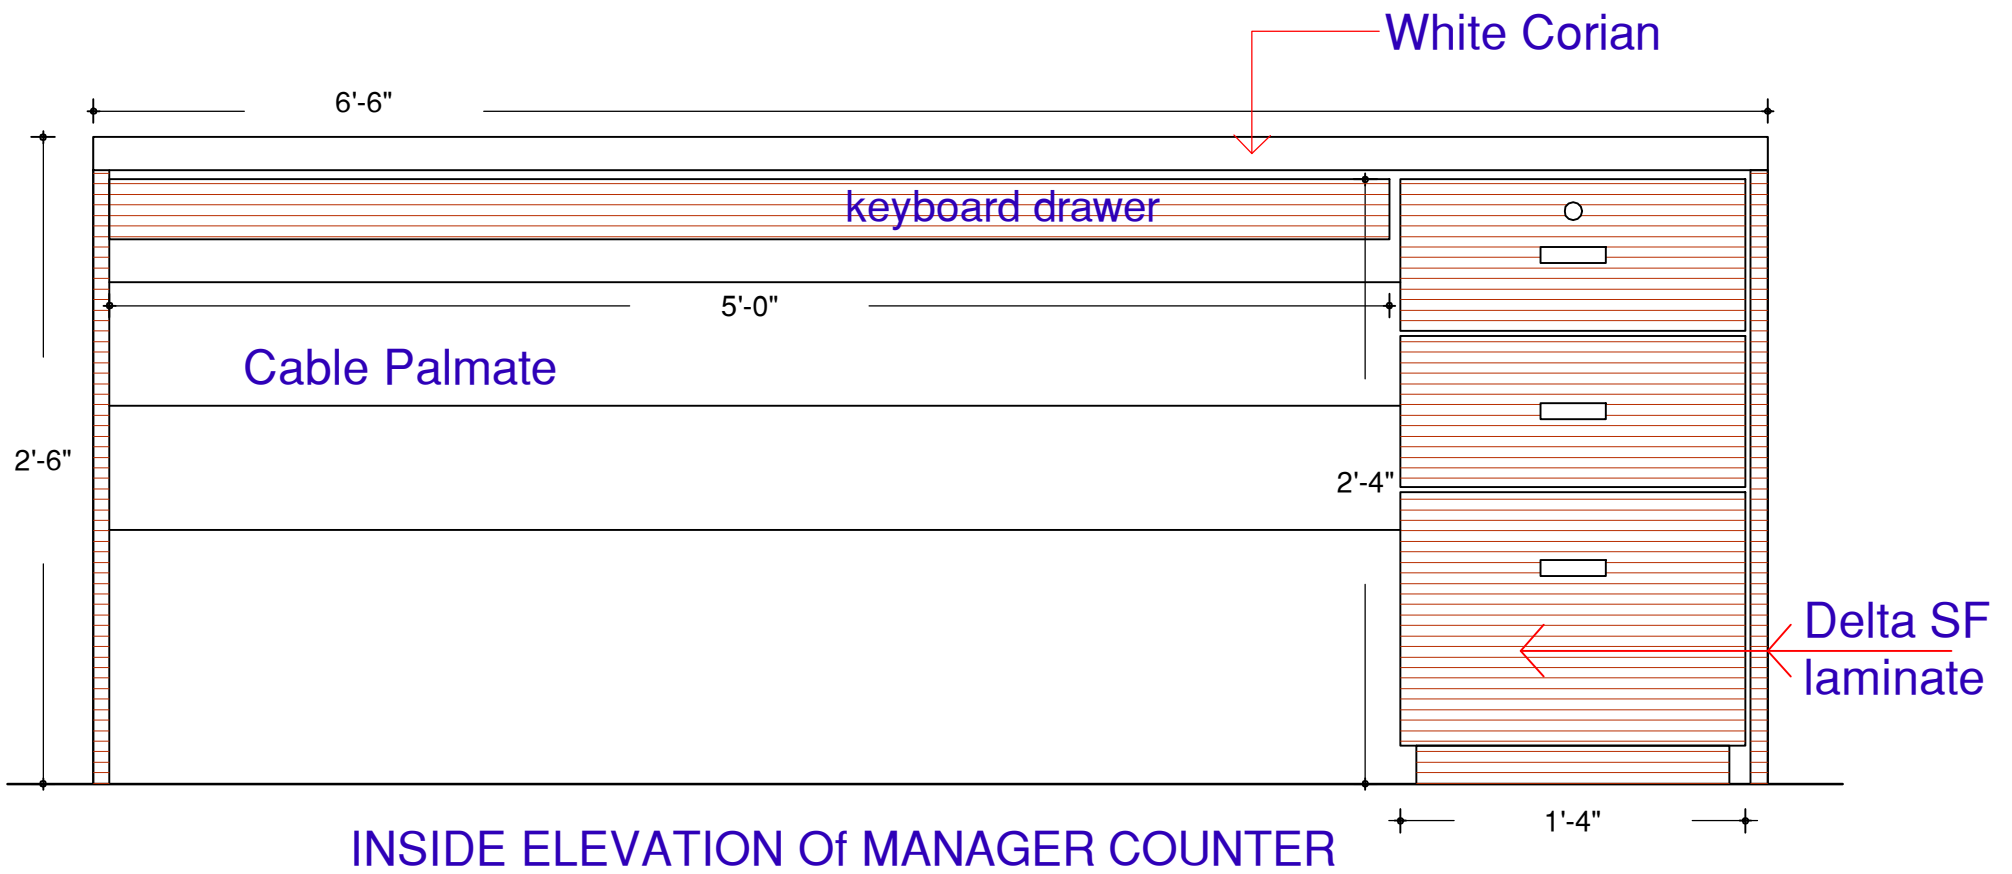


FIRST FLOOR
MANAGER'S CABIN
DETAILS

PROJECT NAME
INTERIOR OF RAJKOT NAGRIK
BANK AT BHUJ


DRAWING

11.2

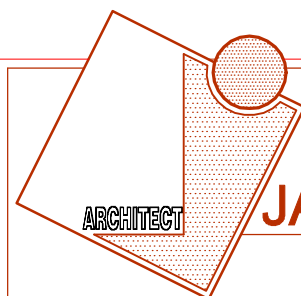


Cell : 9825909085


JAY SOLANKI
B.ARCHITECTURE

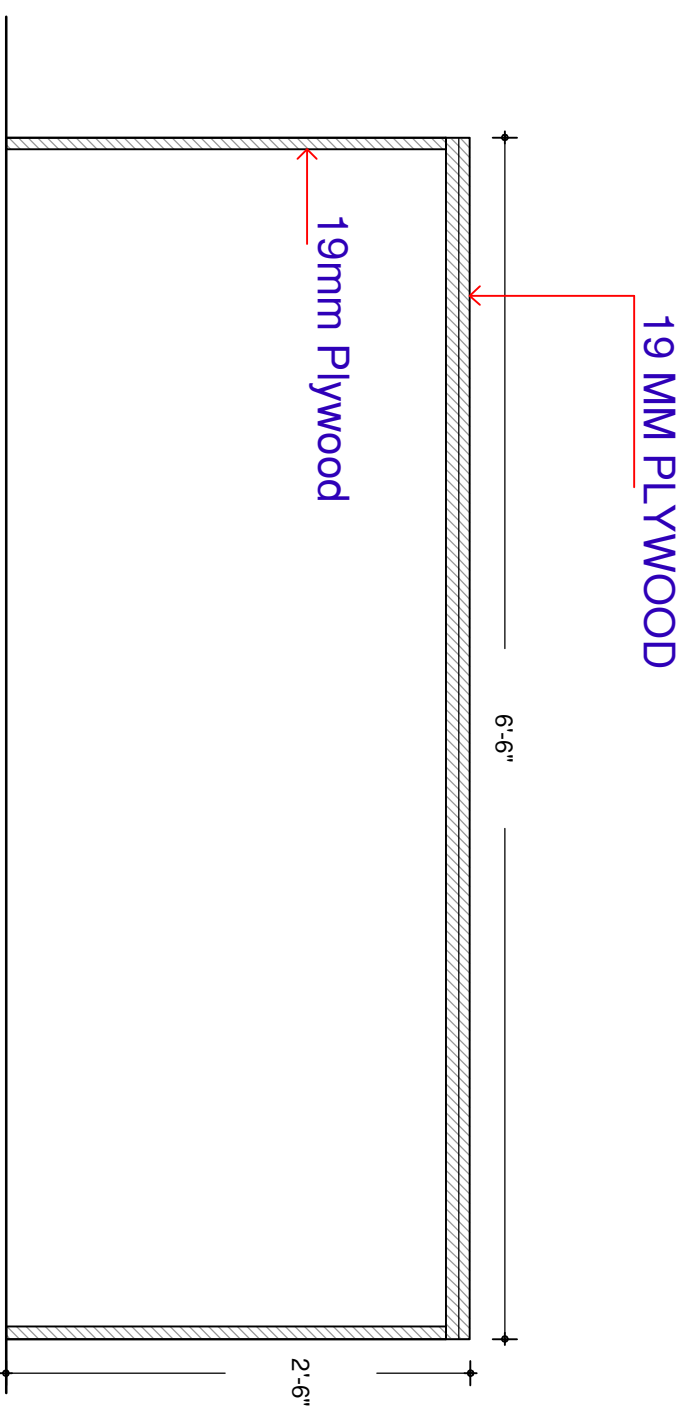


SECTION ELEVATION of COUNTER

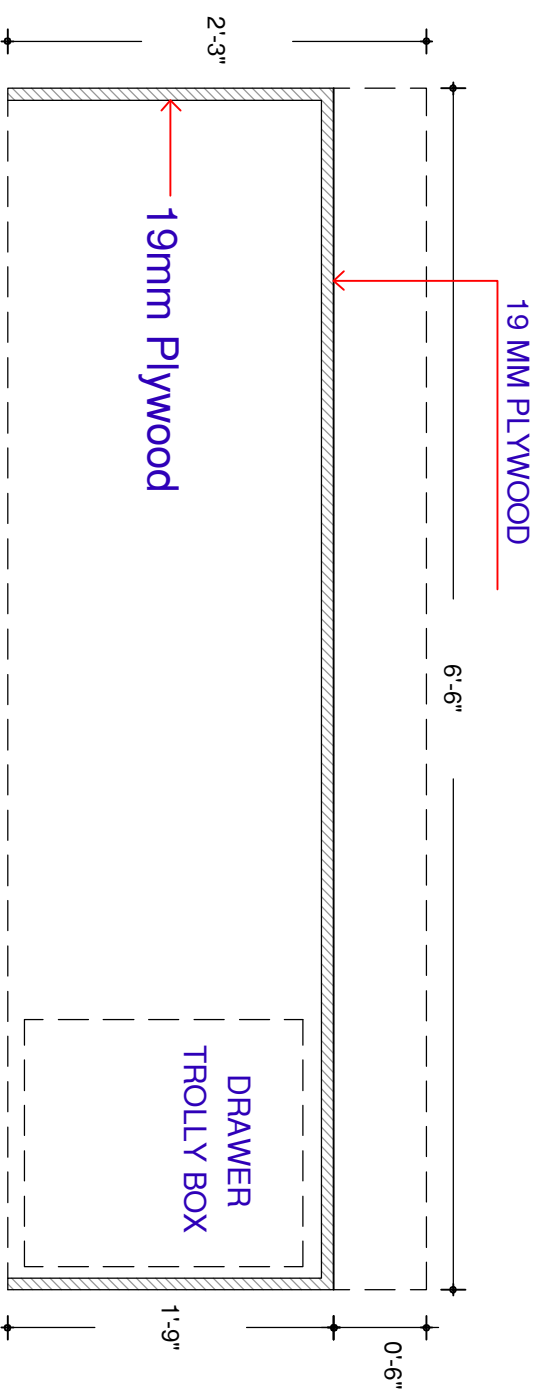

SECTION PLAN OF COUNTER

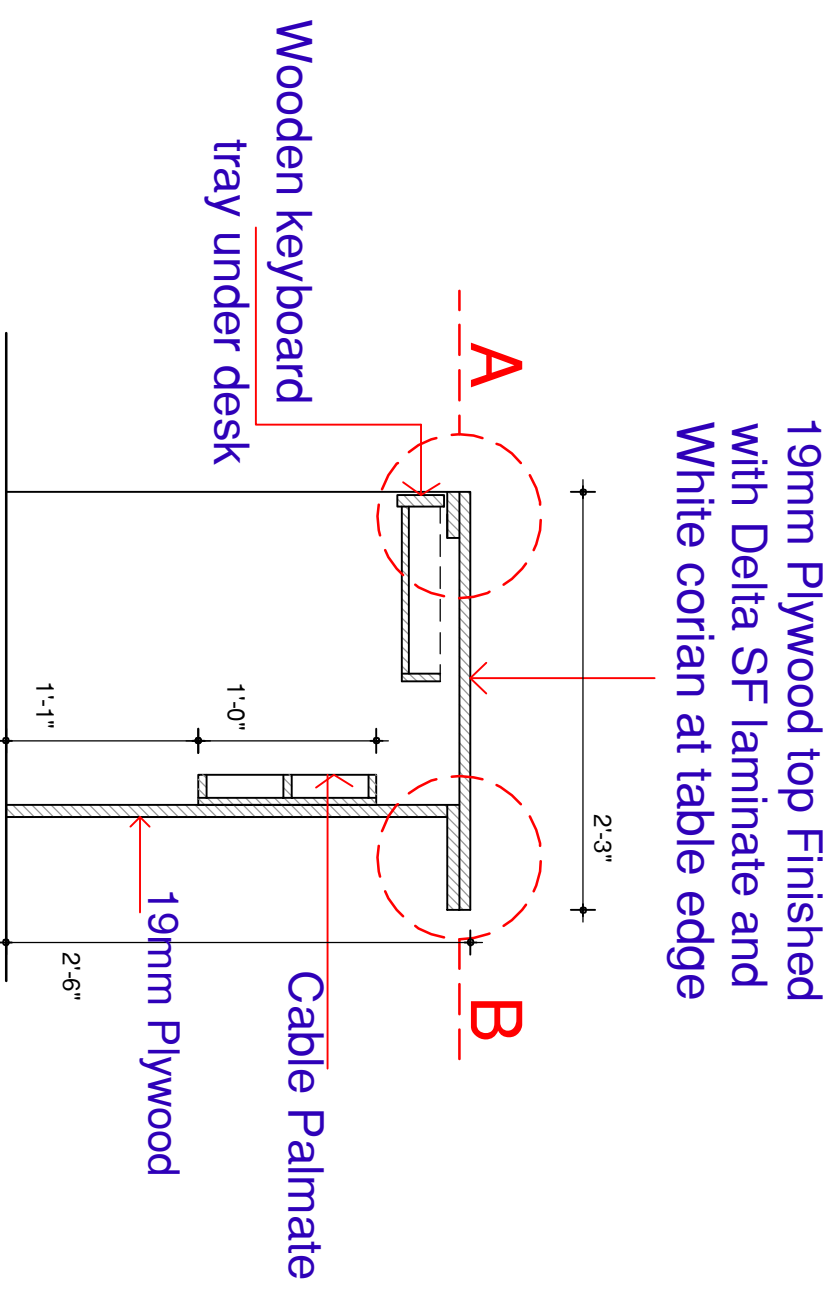


SECTION ELEVATION of COUNTER

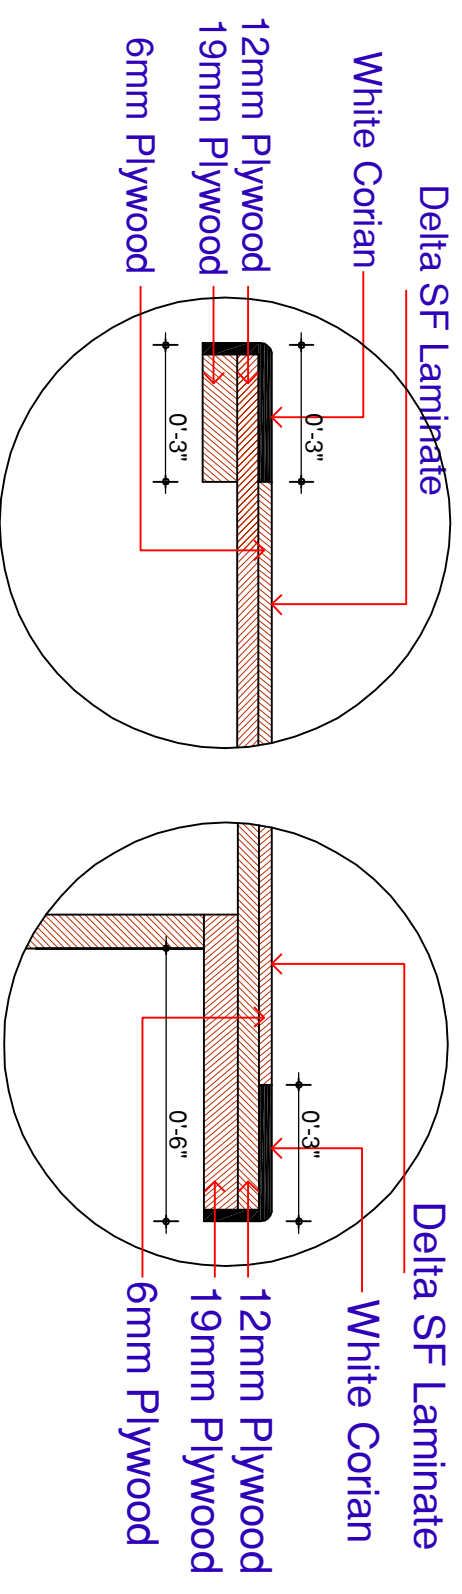


Detail A


Detail B

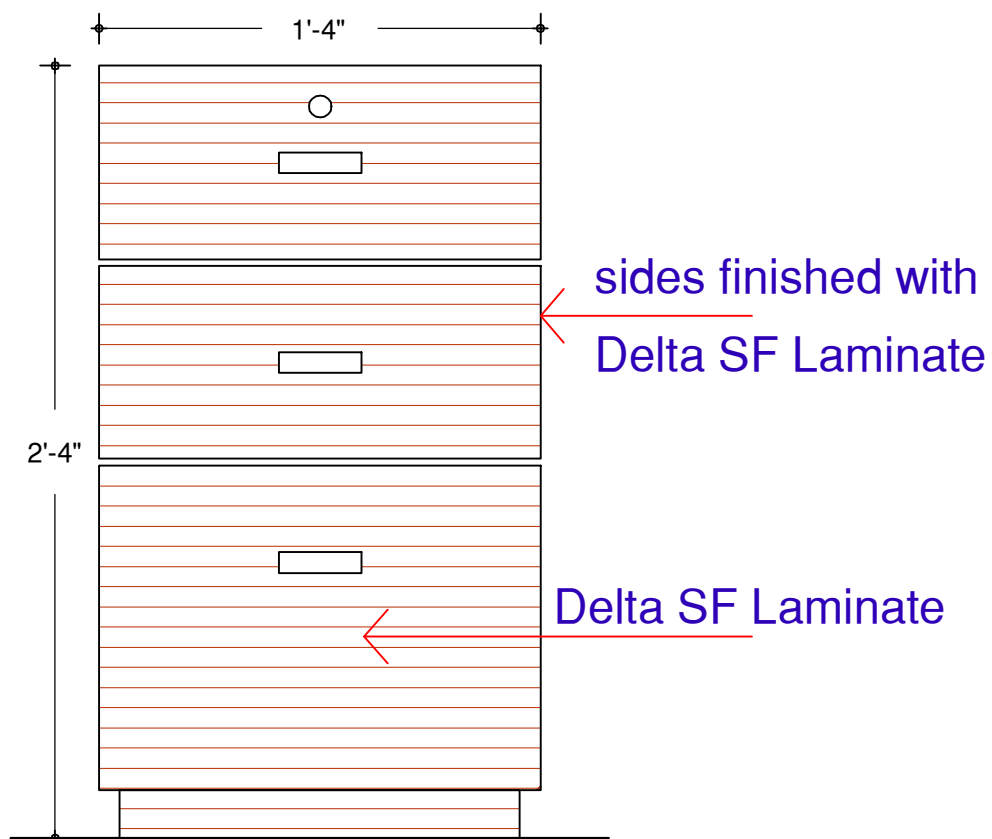


Front Elevation
Drawer Cabinet

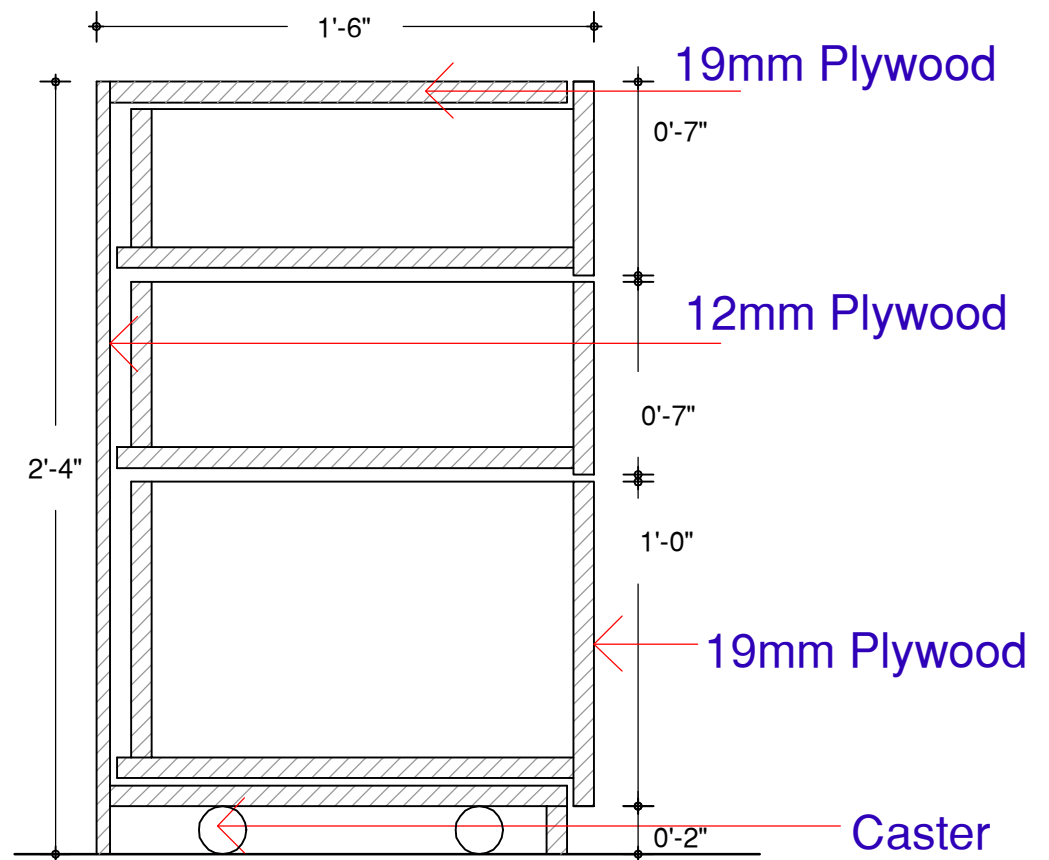

Side section Elevation
Drawer Cabinet

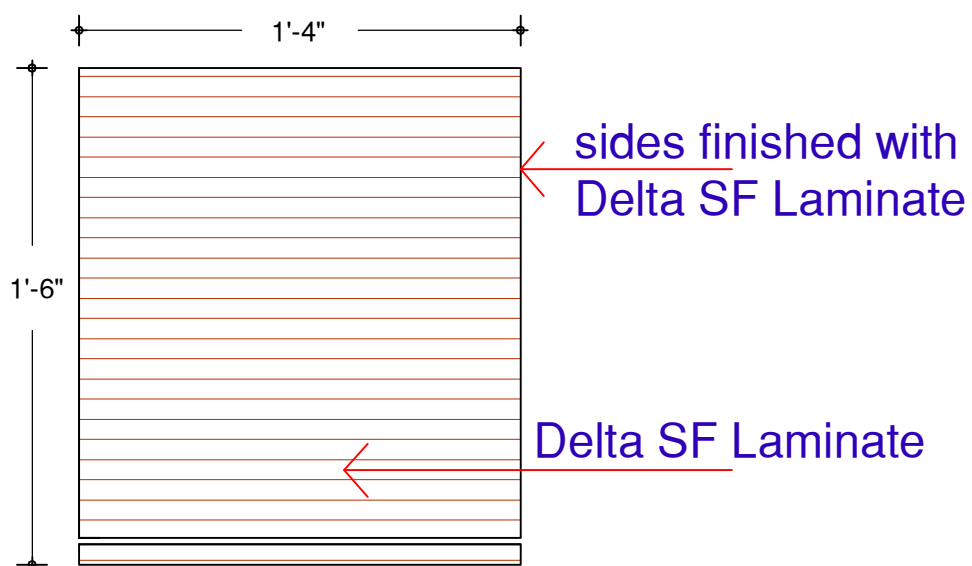

TOP PLAN
Drawer Cabinet

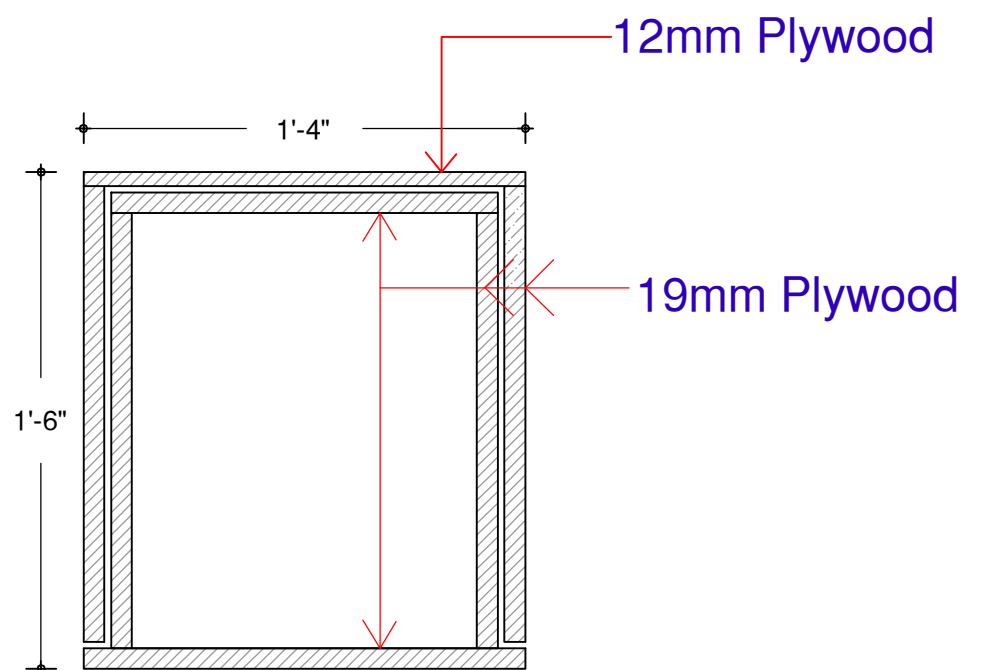

SECTIONAL PLAN
Drawer Cabinet

TYPICAL DRAWER TROLLY (CABINET) DETAIL

FIRST FLOOR
MANAGER'S CABIN
DETAILS

PROJECT NAME
INTERIOR OF RAJKOT NAGRIK
BANK AT BHUJ


DRAWING

11.4


Cell : 9825909085

ARCHITECT


JAY SOLANKI
B.ARCHITECTURE

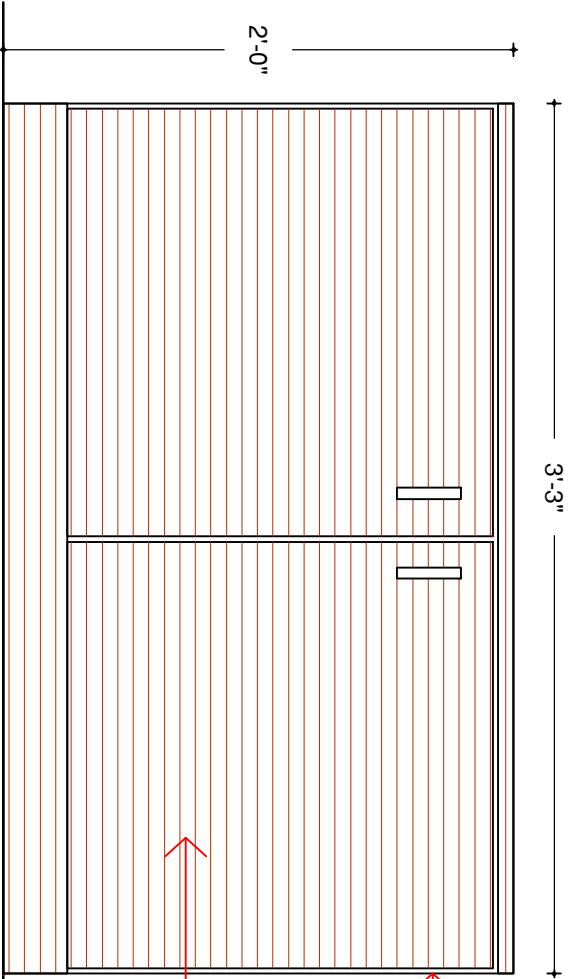


FRONT ELEVATION OF SIDE TABLE

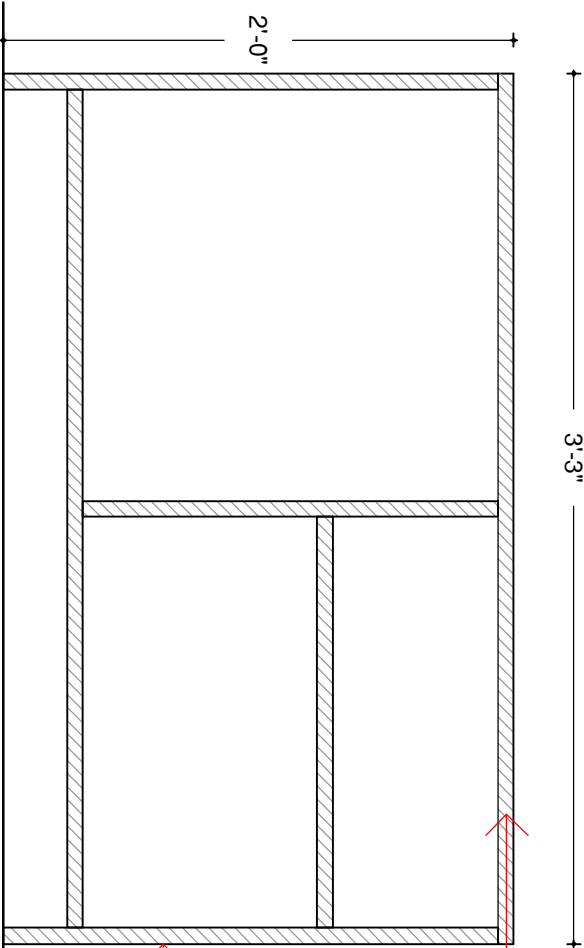

SECTION ELEVATION OF SIDE TABLE

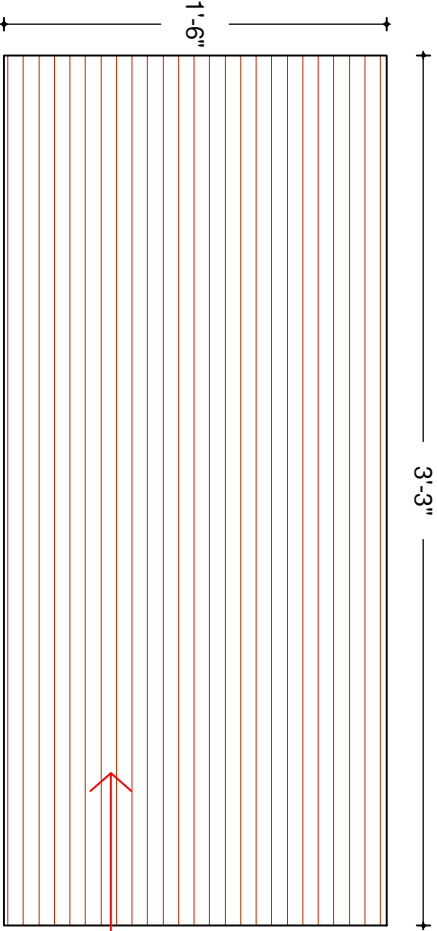


TOP PLAN OF SIDE TABLE

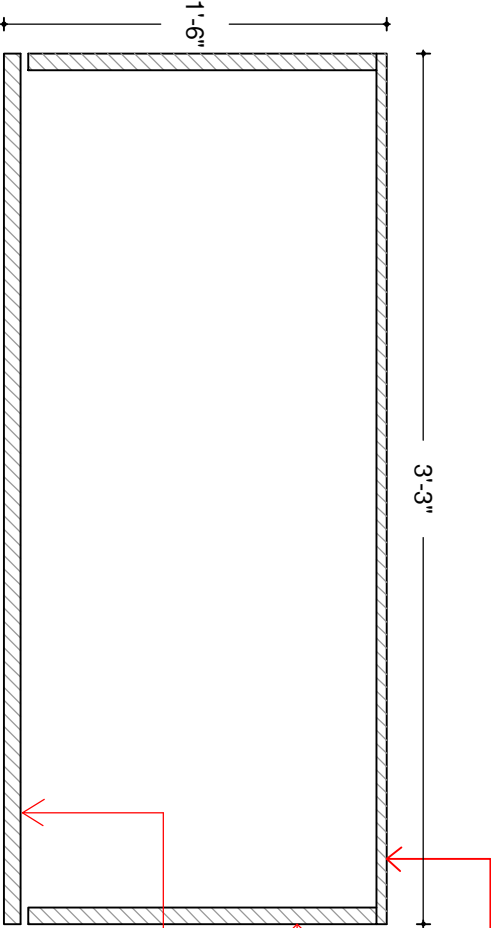


SECTIONAL PLAN

<div>FIRST FLOOR MANAGER'S CABIN DETAILS</div>		<div>PROJECT NAME INTERIOR OF RAJKOT NAGRNIK BANK AT BHUJ</div>		<div>DRAWING 11.5</div>		<div>ARCHITECT JAY SOLANK B.Architecture</div> <div>Cell : 9825909081</div>
						Cell : 9825909081

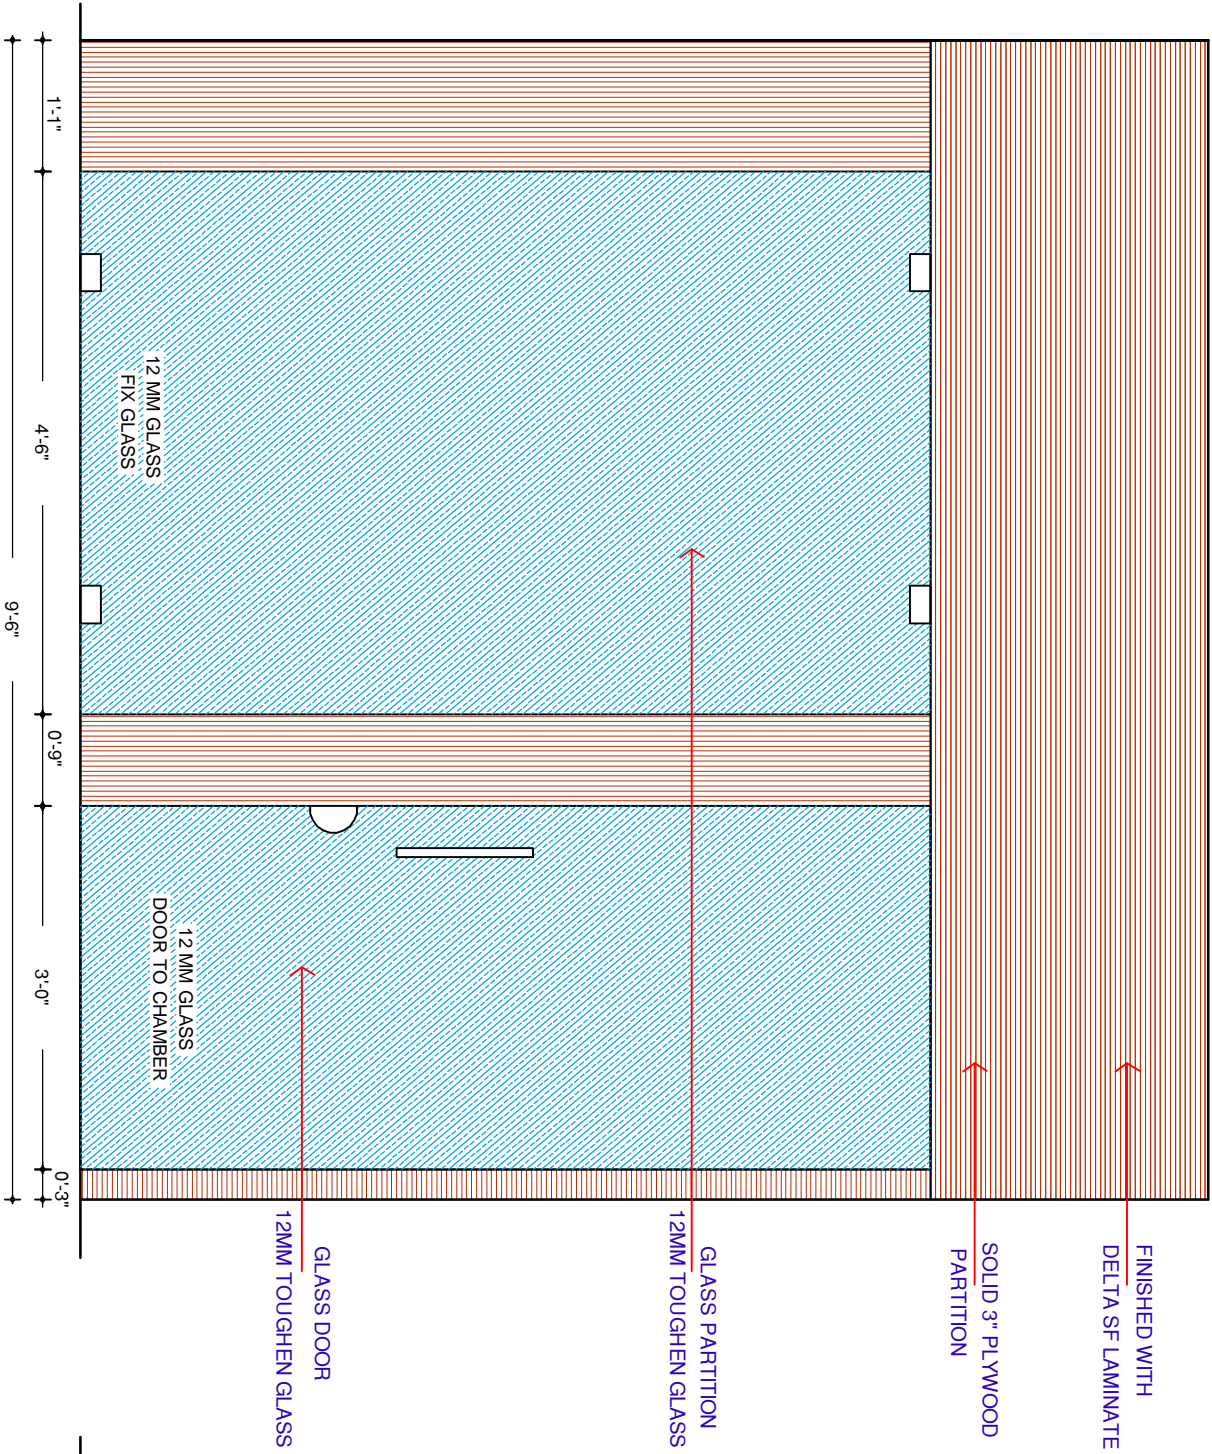

ELEVATION OF MANAGER CABIN ENTRANCE PARTITION

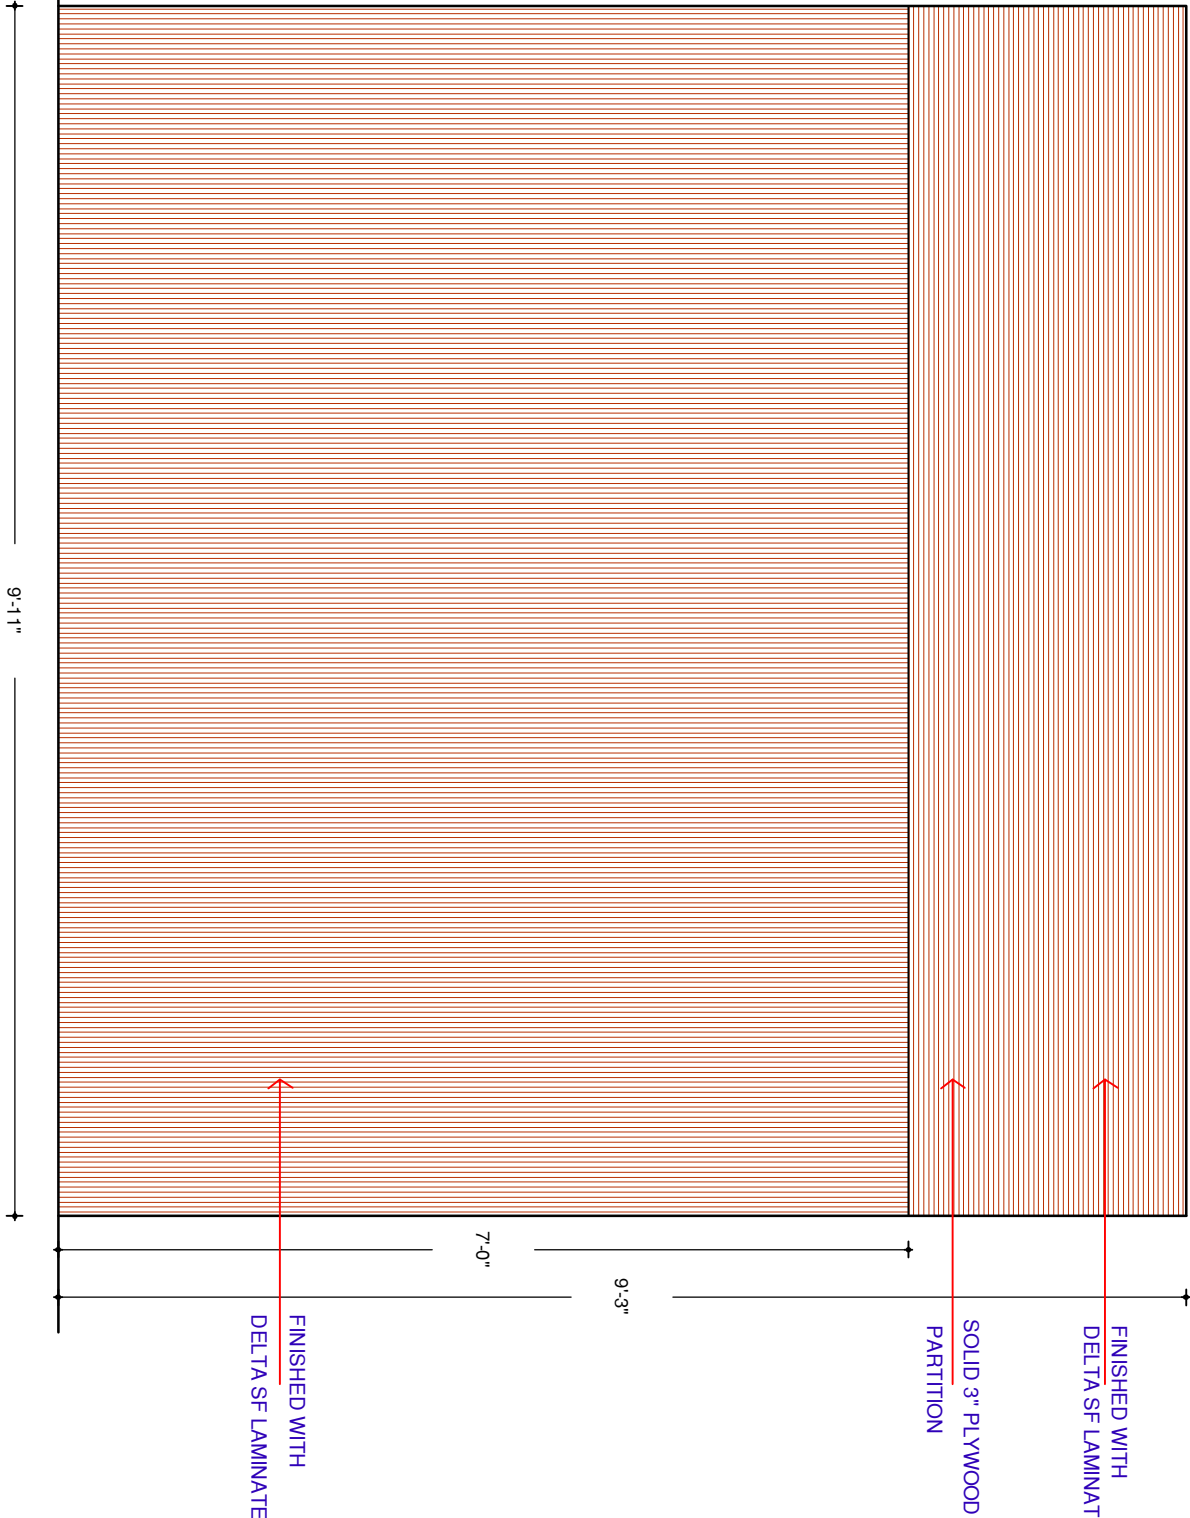


ELEVATION OF MANAGER CABIN FIX PARTITION

FIRST FLOOR
MANAGER'S CABIN
DETAILS


PROJECT NAME
INTERIOR OF RAJKOT NAGRİK
BANK AT BHUJ

DRAWING
11.8




Cell : 9825909085
JAY SOLANKI
BARCHITECTURE

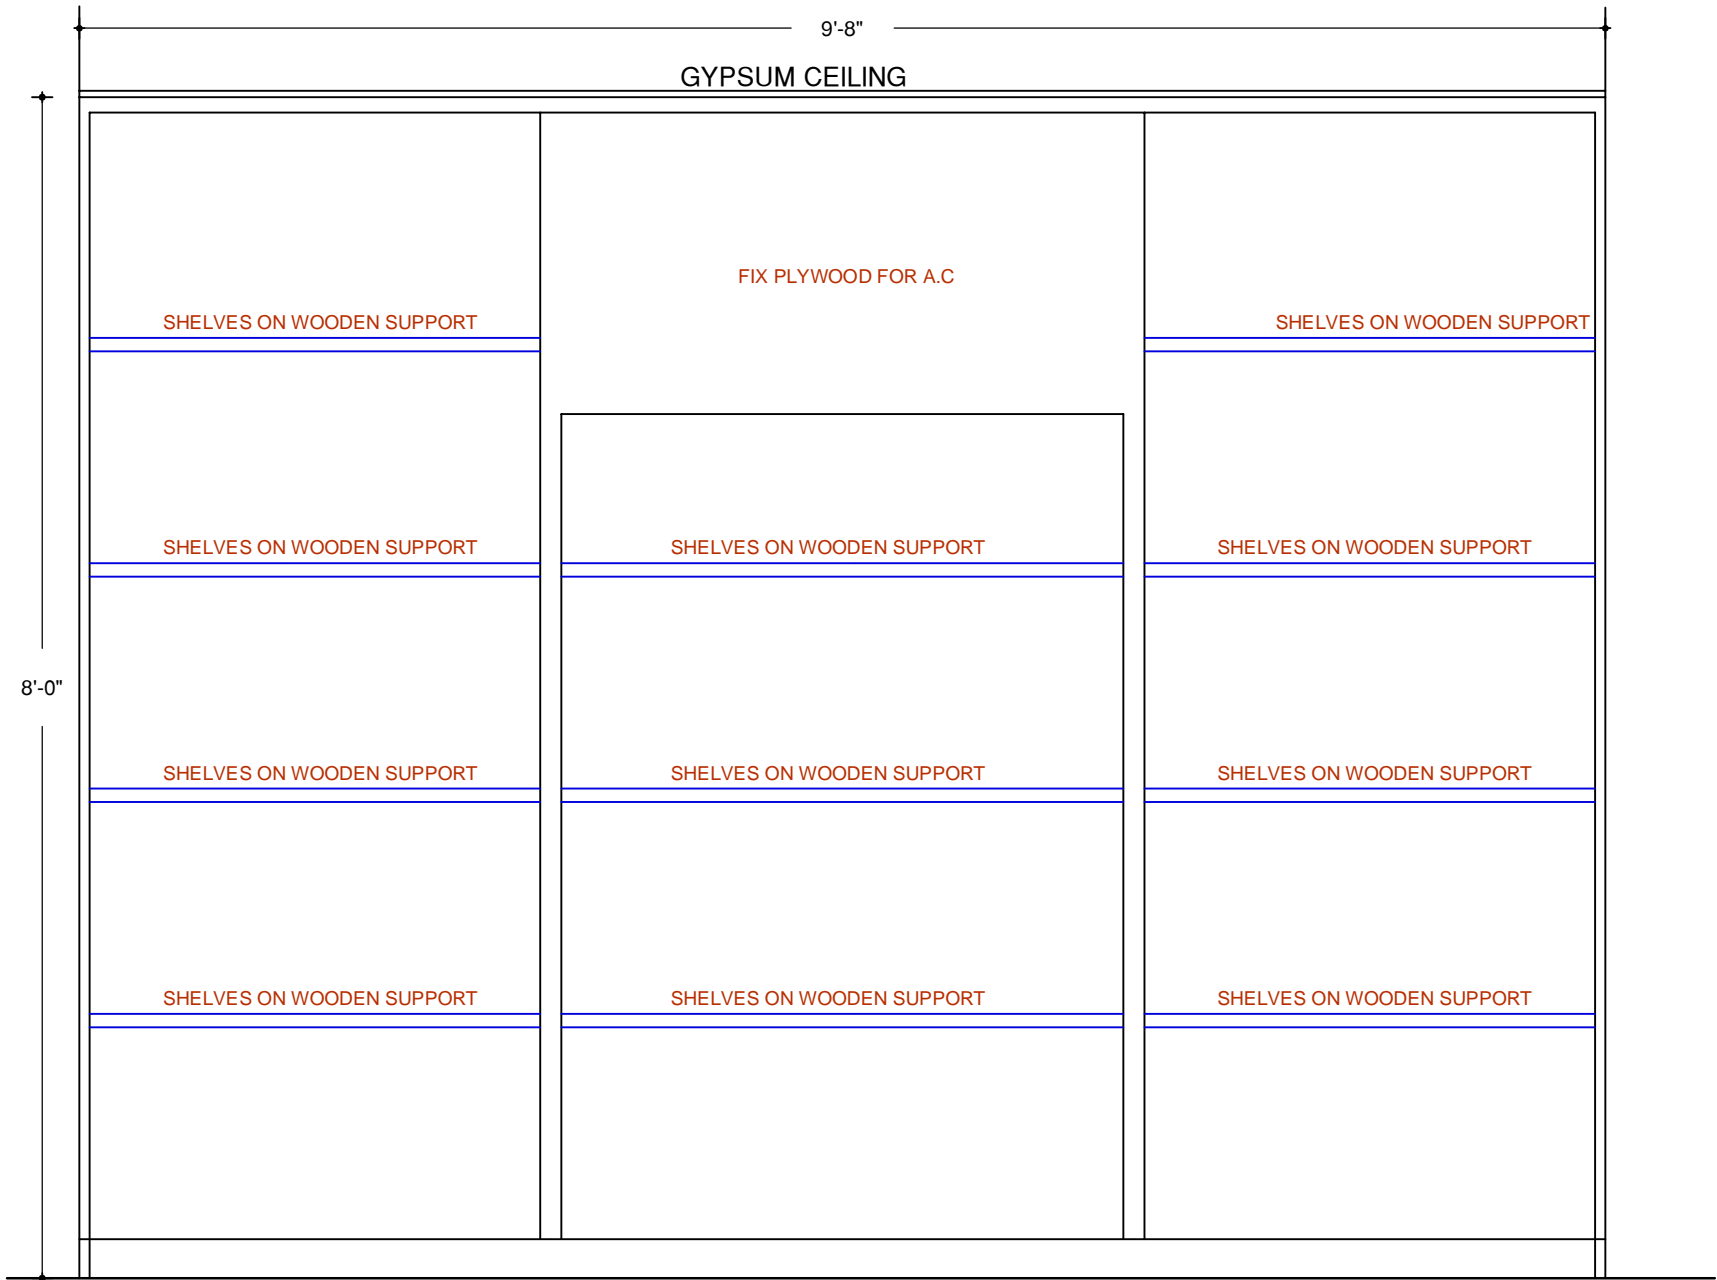

STORAGE CABINET- INTERNAL ELEVATION

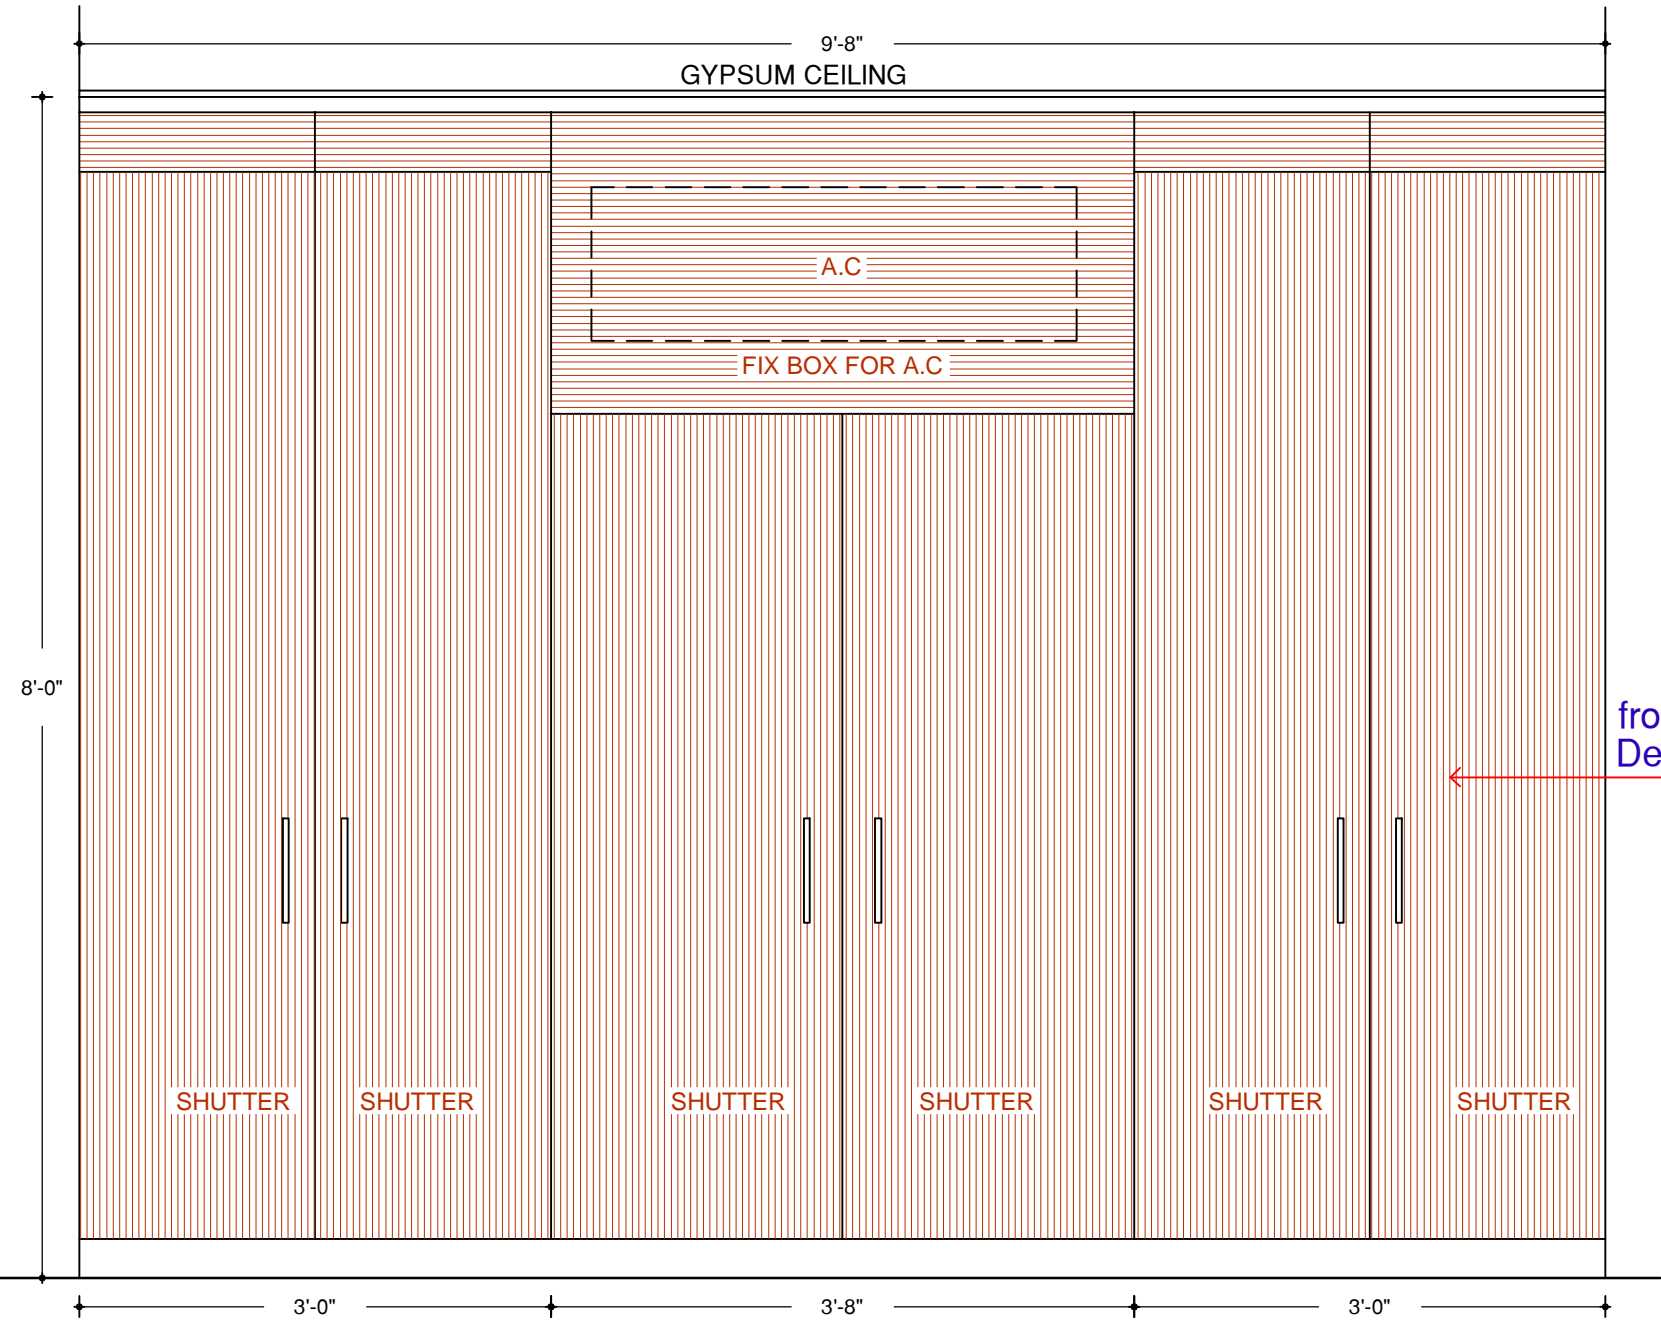

STORAGE CABINET- FRONT ELEVATION

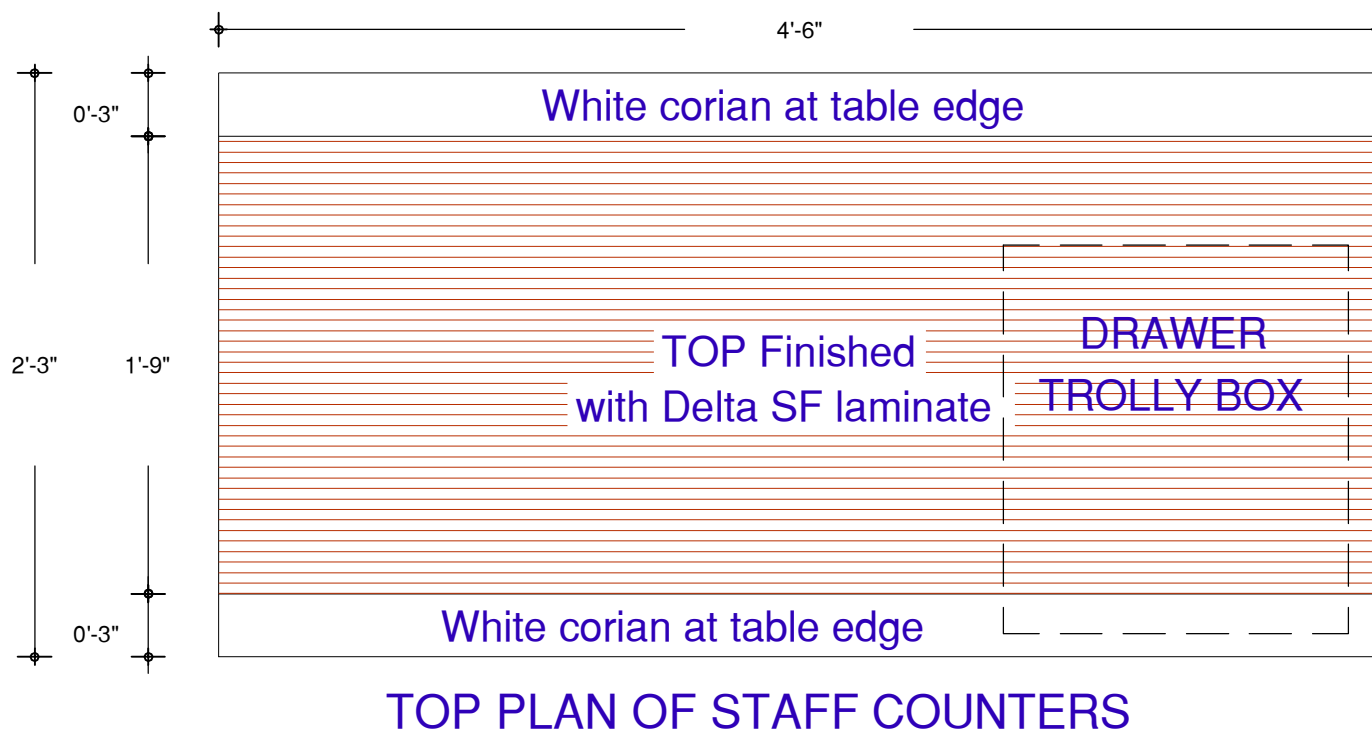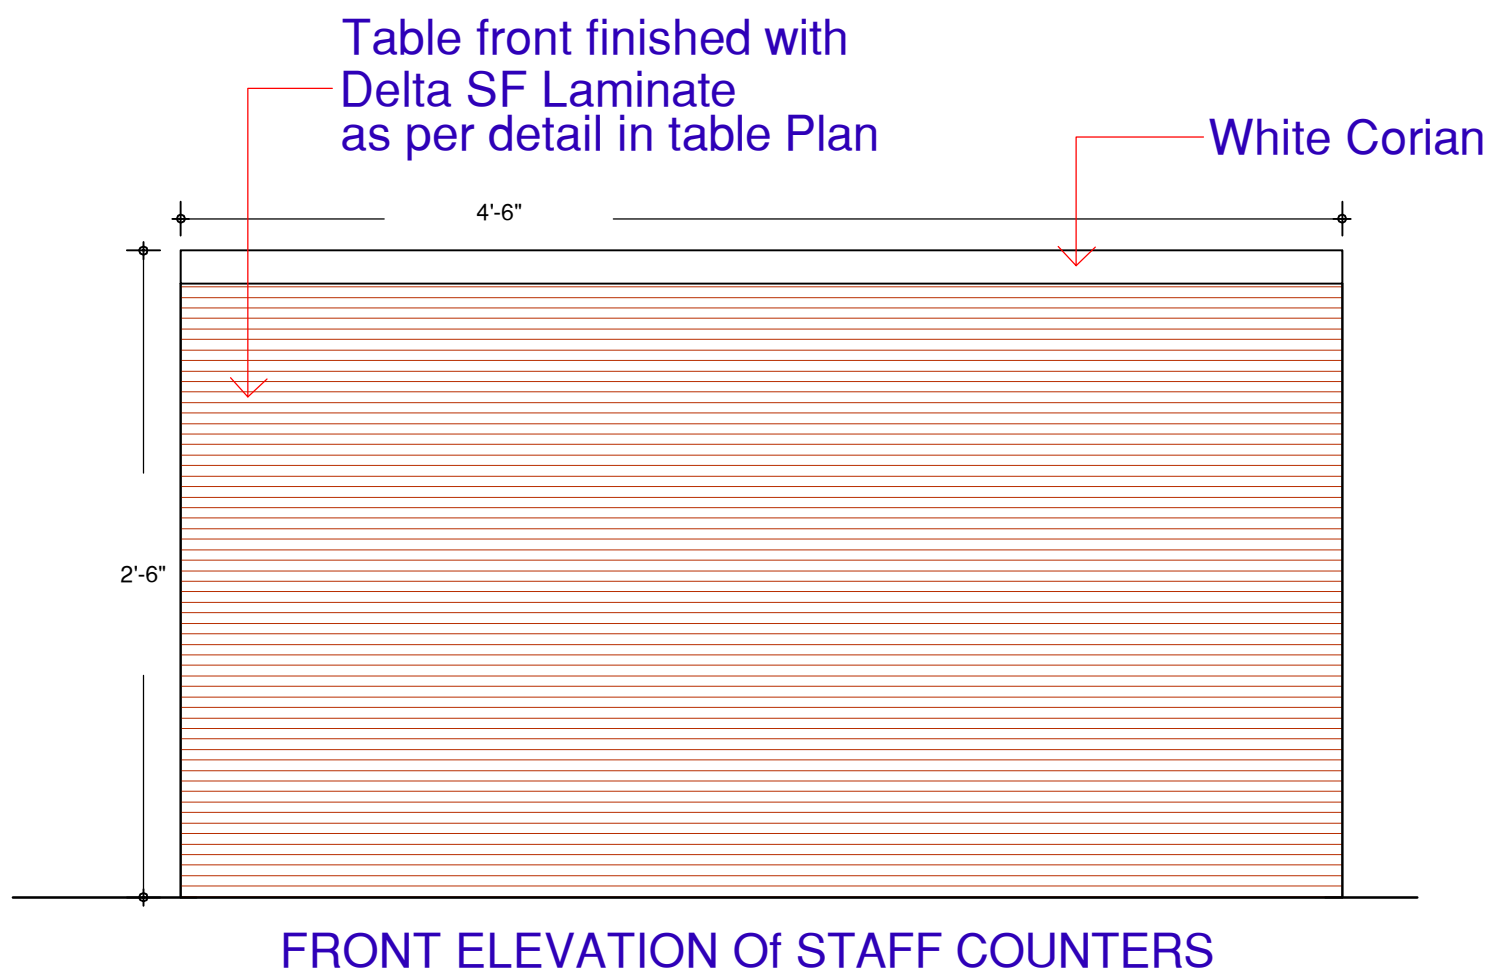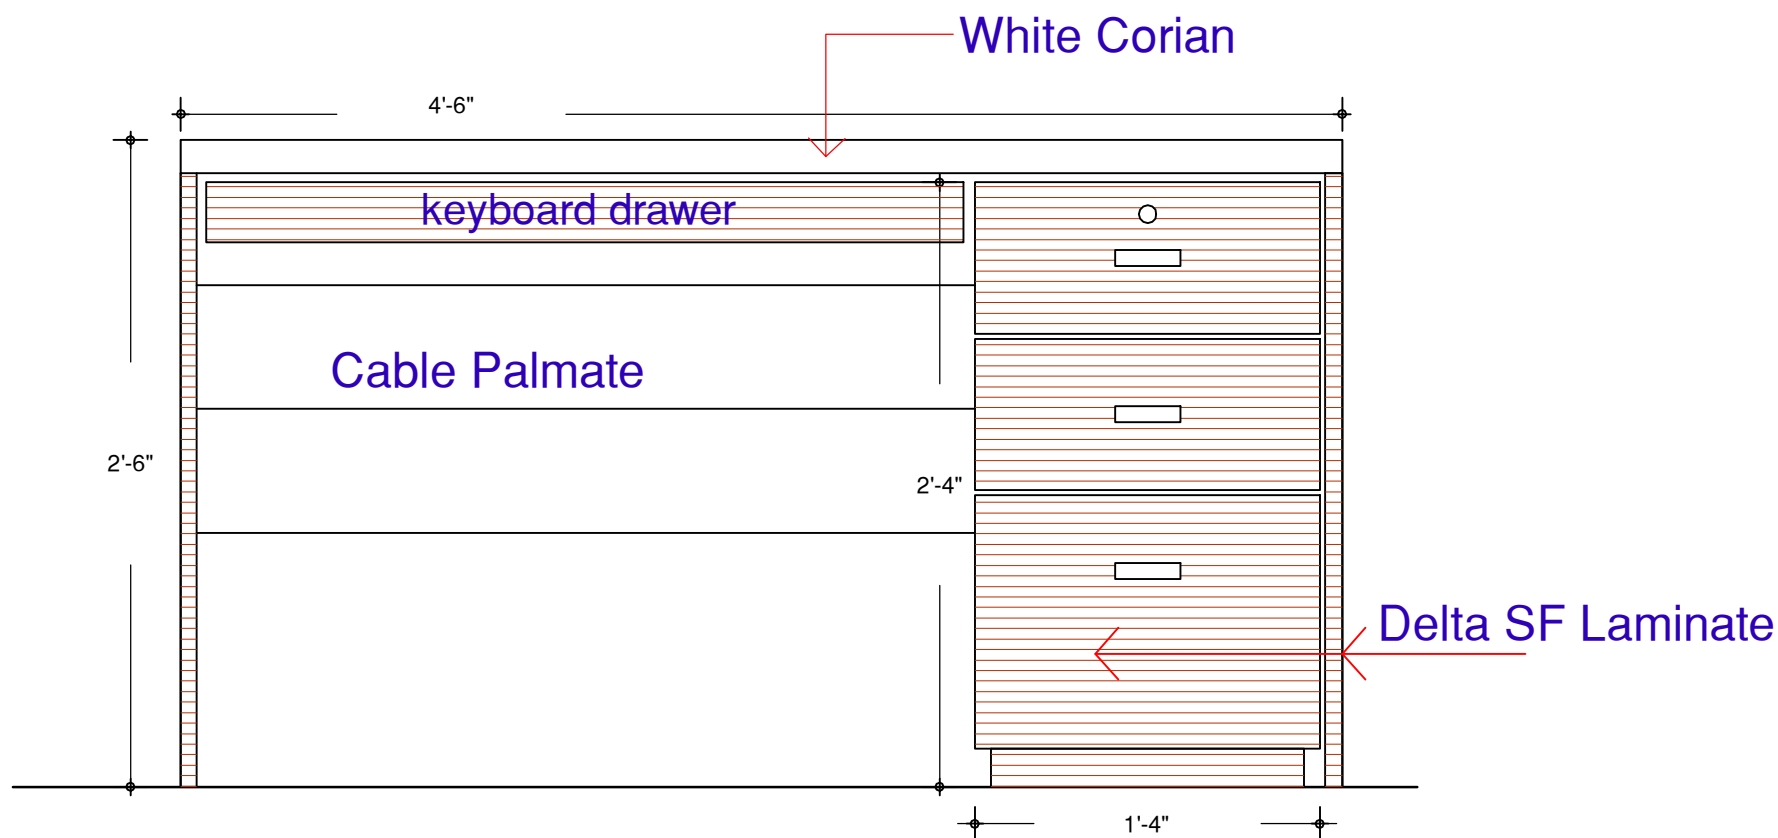


FIRST FLOOR
STAFF COUNTERS
DETAILS

PROJECT NAME
INTERIOR OF RAJKOT NAGRIK
BANK AT BHUJ


DRAWING

12.2

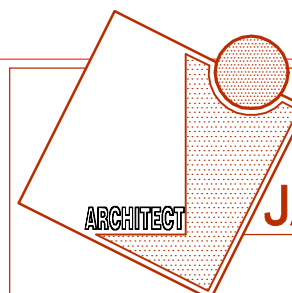


Cell : 9825909085


JAY SOLANKI
B.ARCHITECTURE

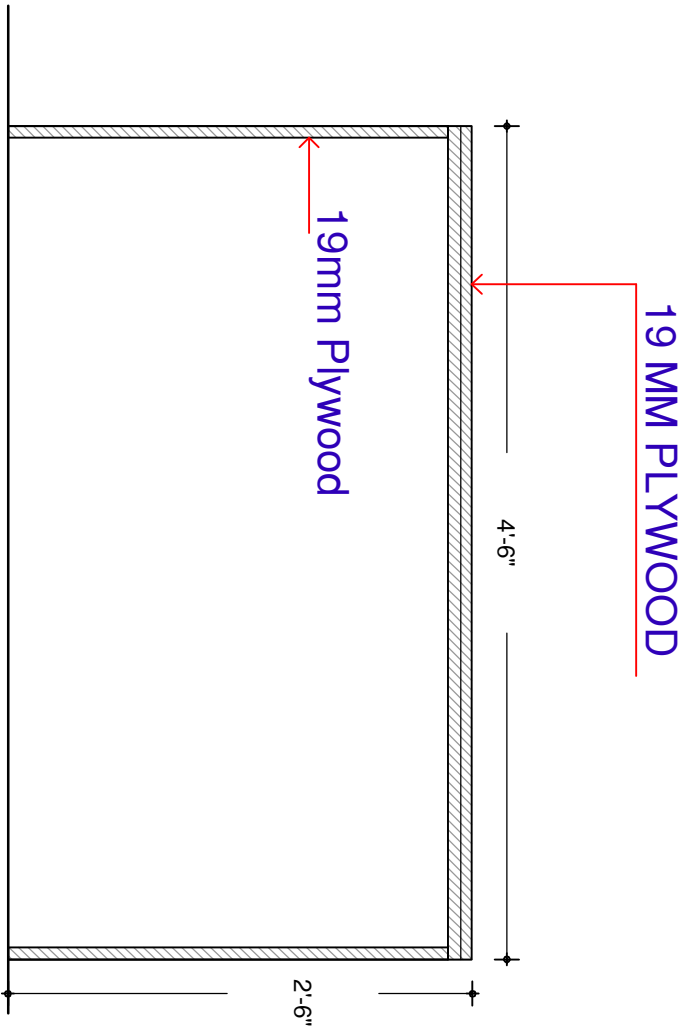


SECTION ELEVATION Of STAFF COUNTERS

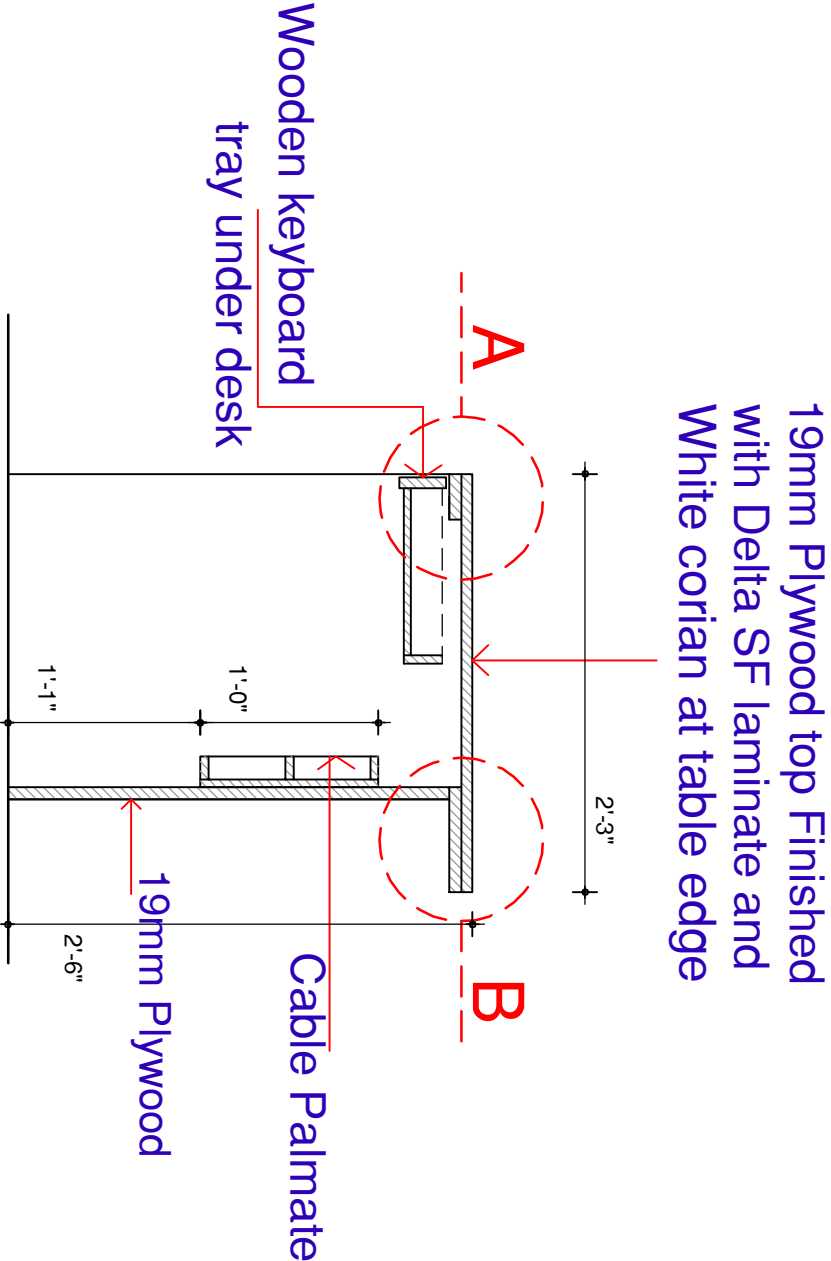


SECTION ELEVATION Of STAFF COUNTER

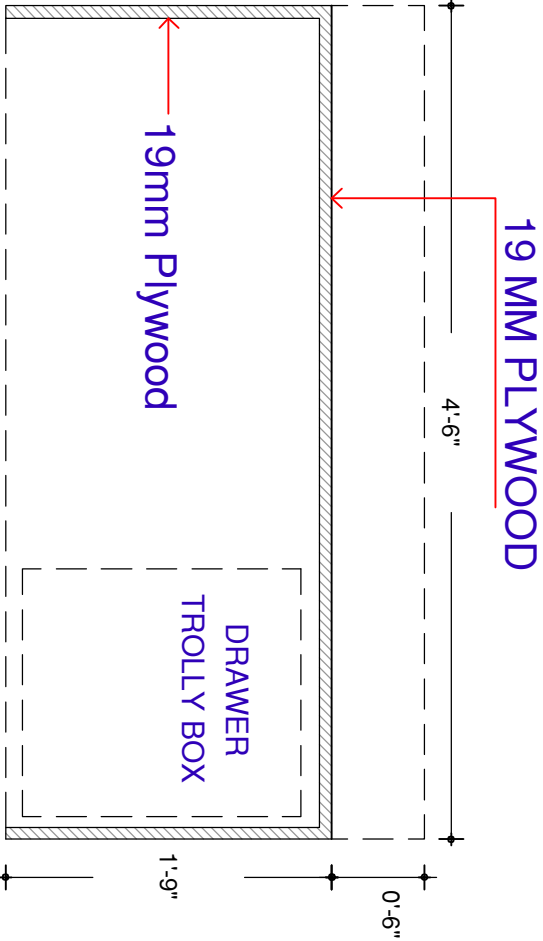


SECTION PLAN OF STAFF COUNTERS

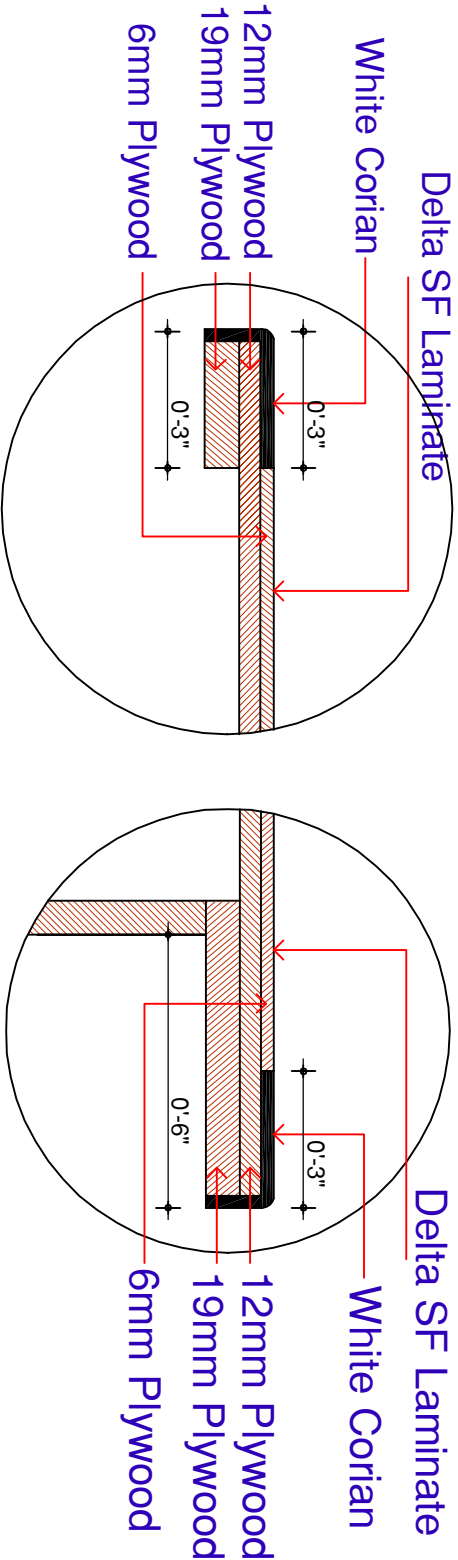


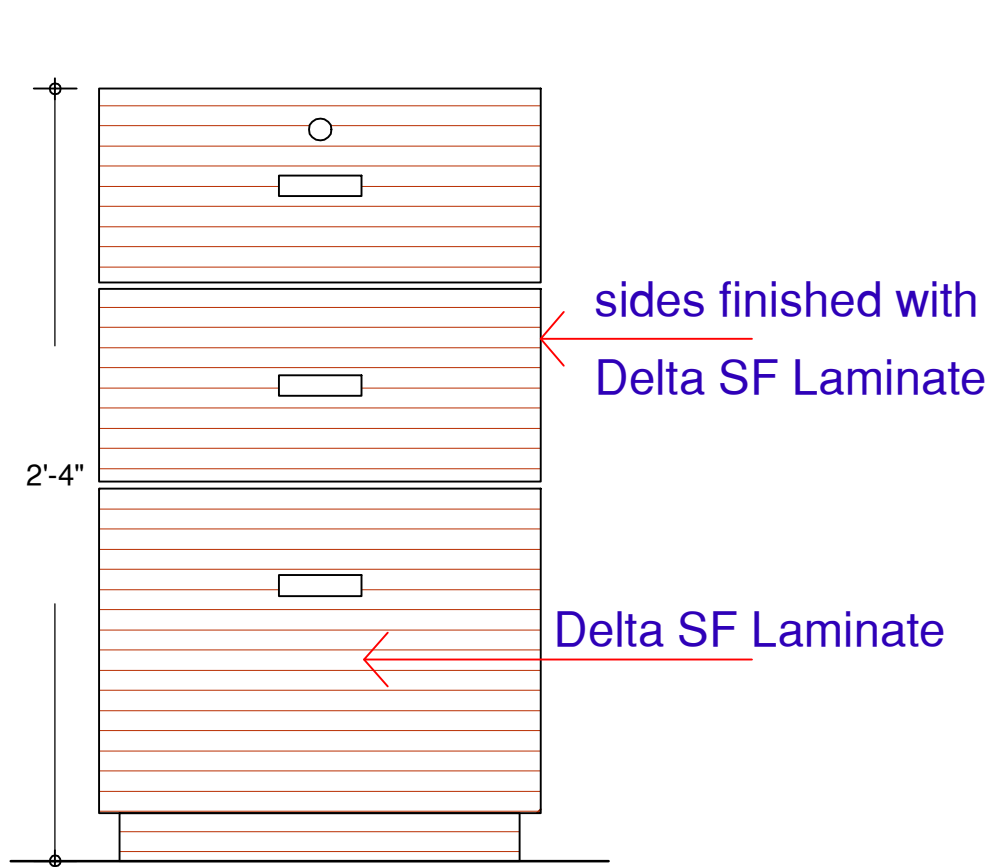


Front Elevation
Drawer Cabinet

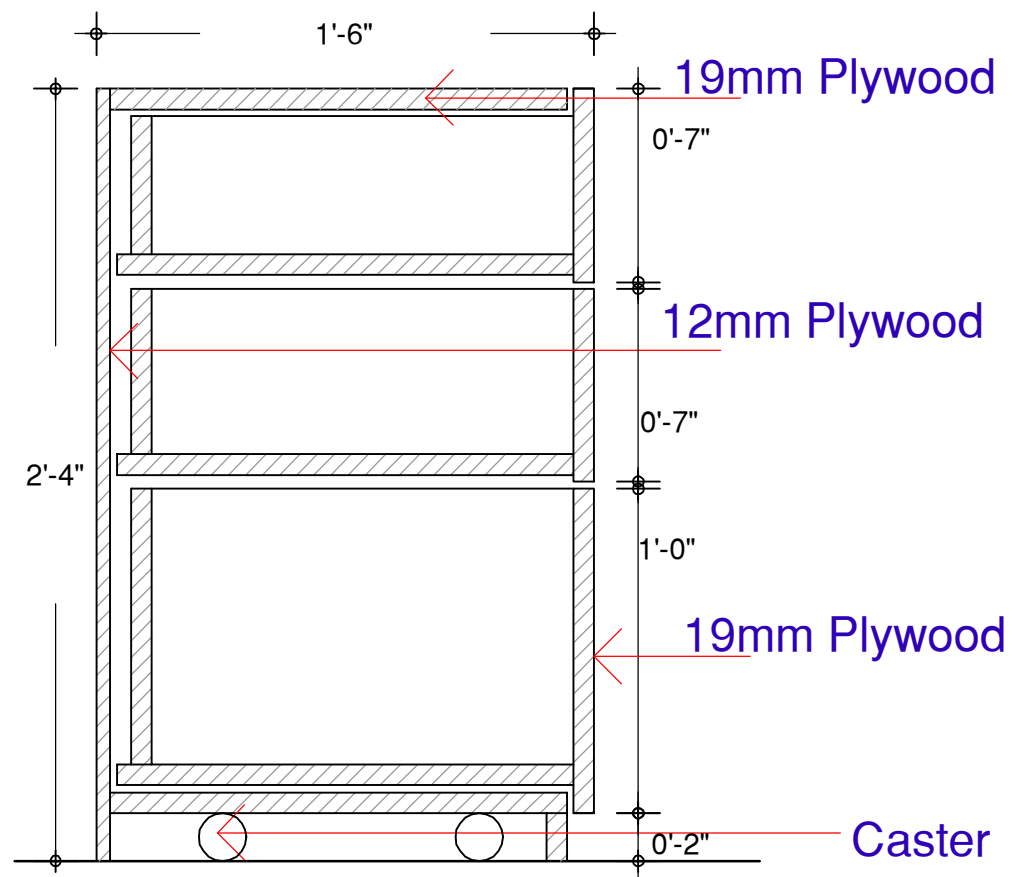

Side section Elevation
Drawer Cabinet

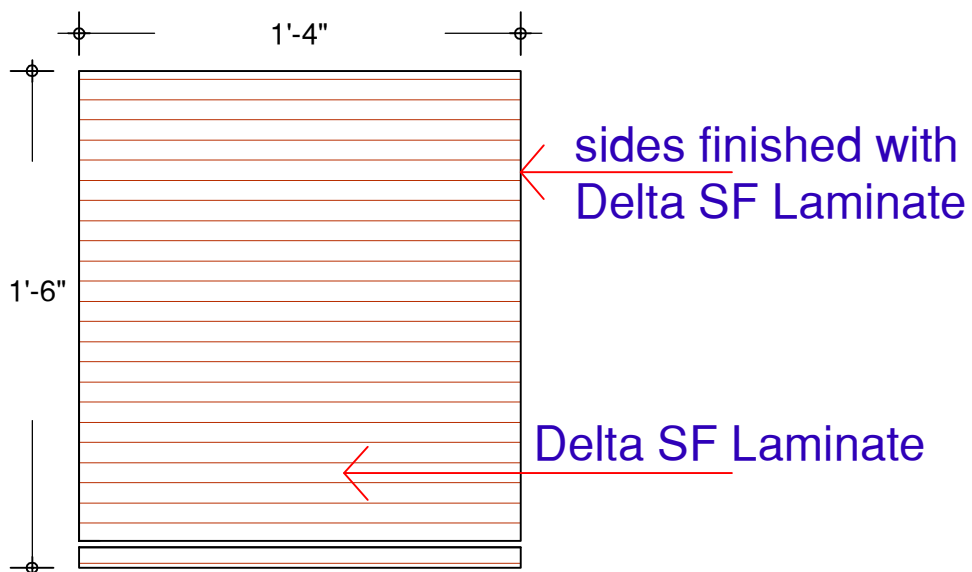

TOP PLAN
Drawer Cabinet

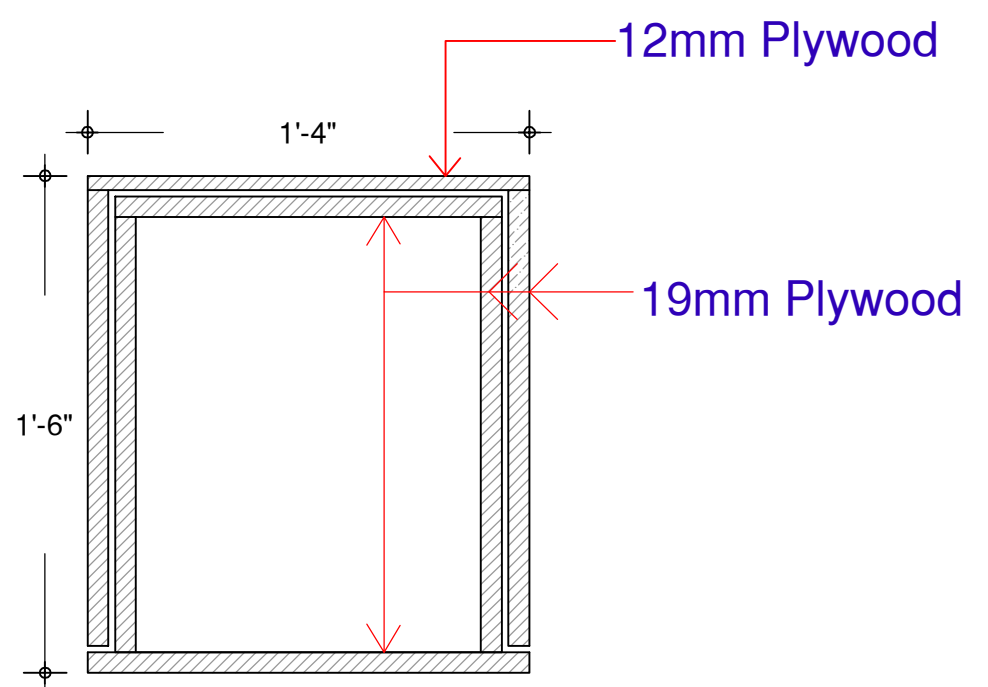

SECTIONAL PLAN
Drawer Cabinet

TYPICAL DRAWER TROLLY (CABINET) DETAIL

FIRST FLOOR
STAFF COUNTERS
DETAILS

PROJECT NAME
INTERIOR OF RAJKOT NAGRIK
BANK AT BHUJ


DRAWING

12.4


Cell : 9825909085

ARCHITECT


JAY SOLANKI
B.ARCHITECTURE

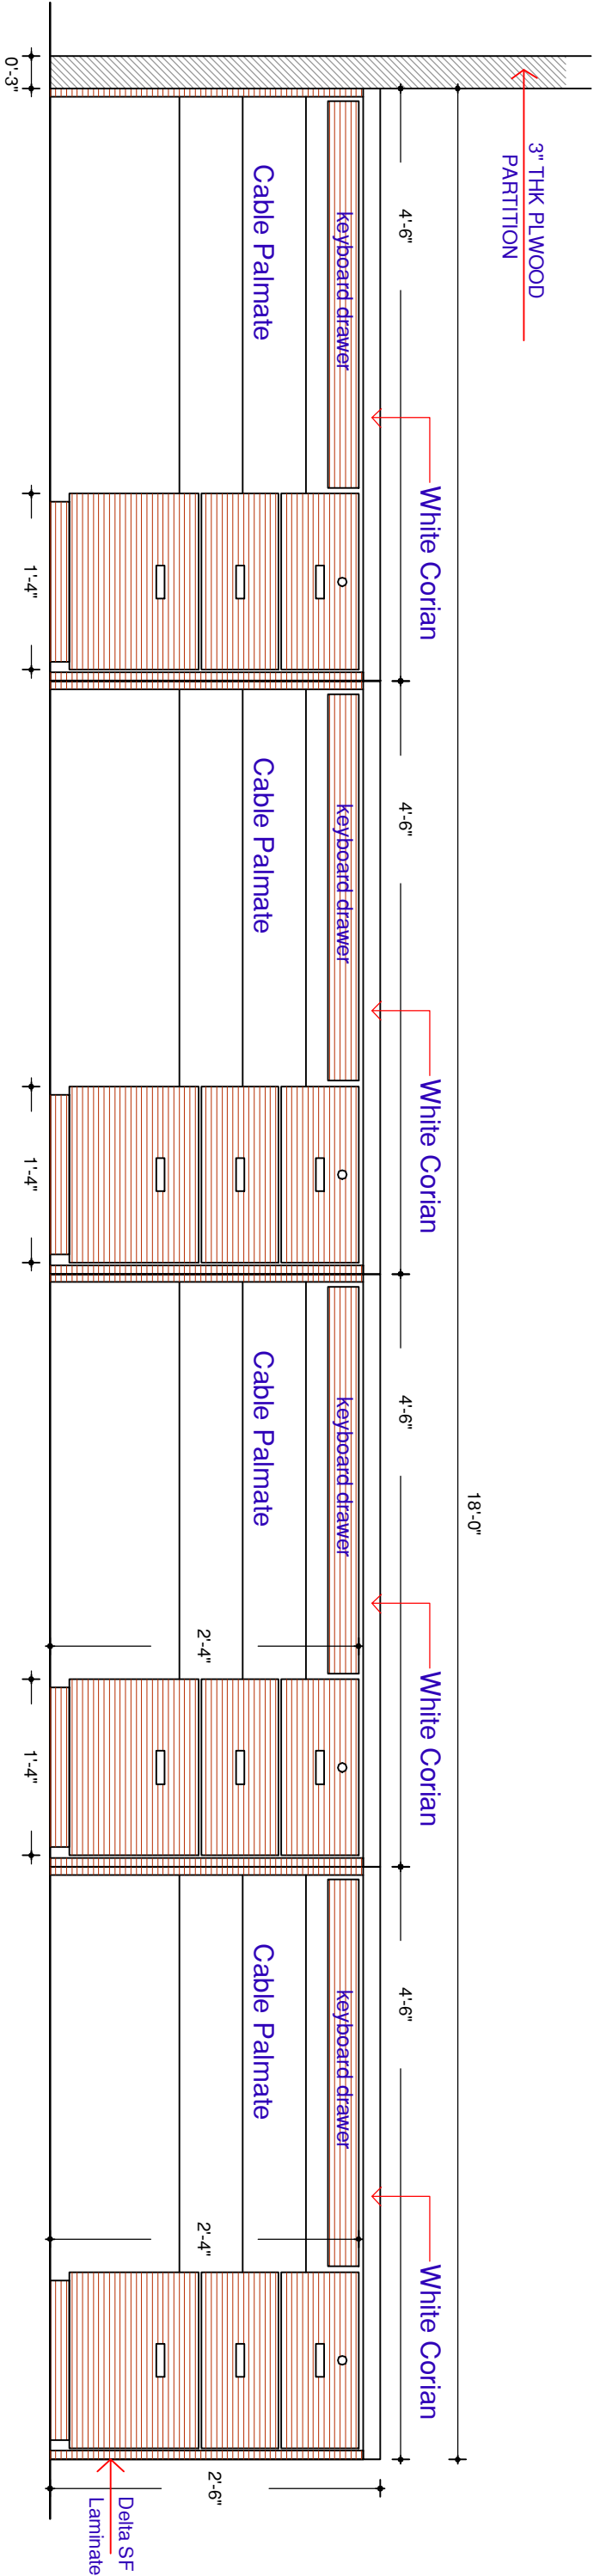


INSIDE ELEVATION of STAFF COUNTERS

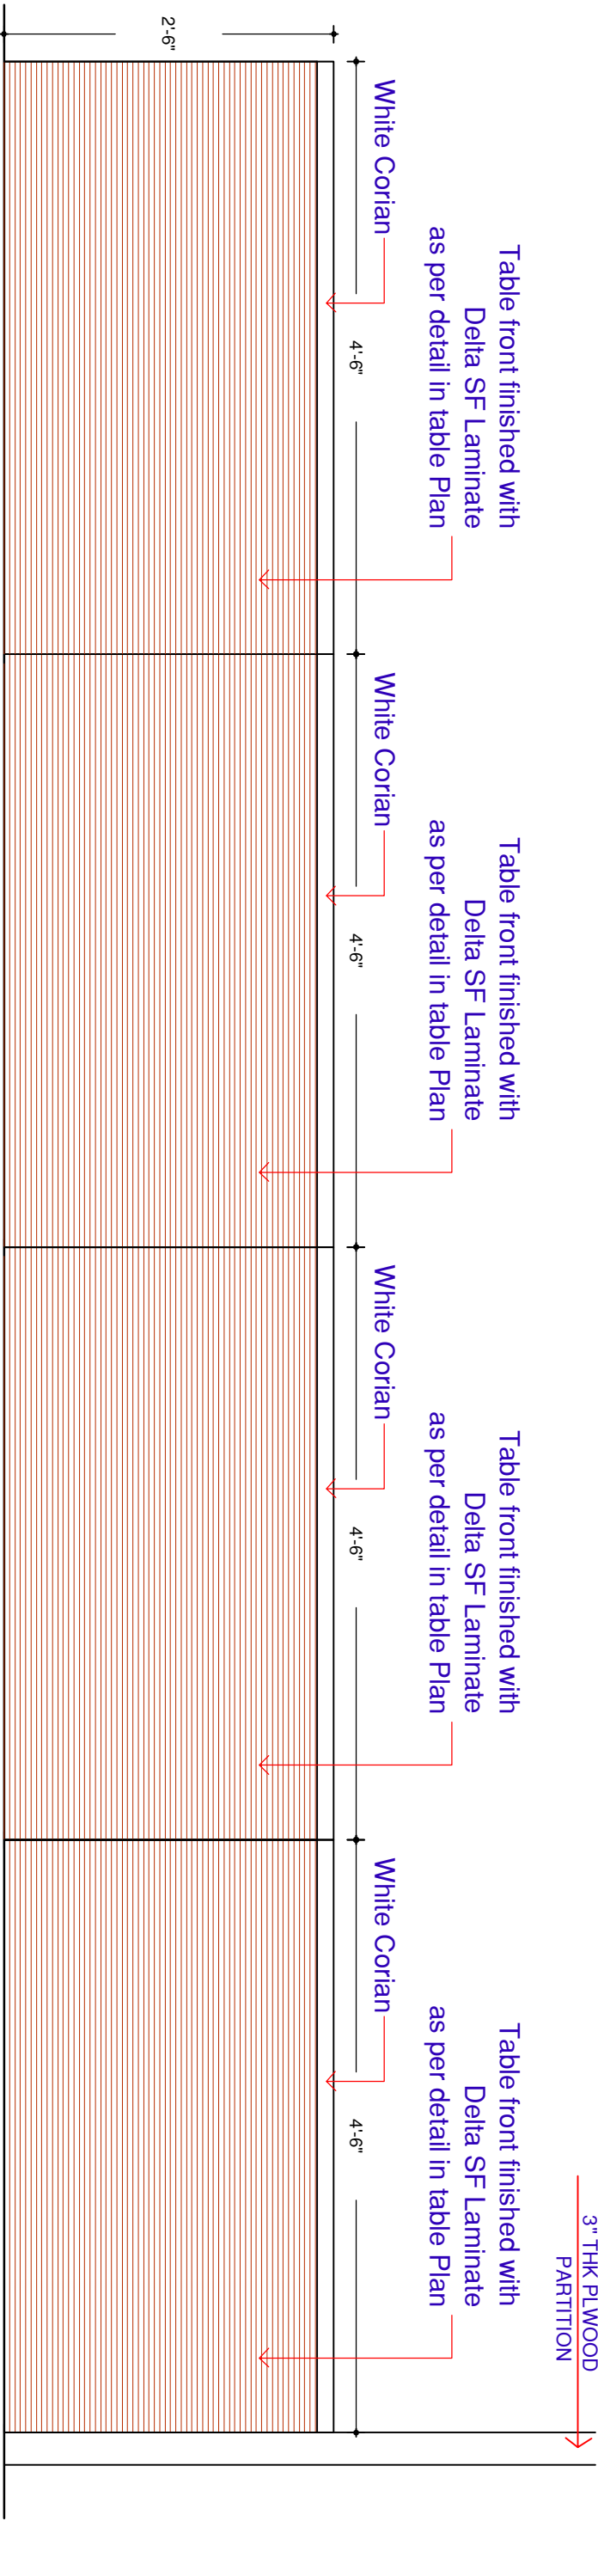

FRONT ELEVATION of STAFF COUNTERS

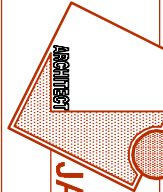FIRST FLOOR STAFF COUNTERS DETAILS		PROJECT NAME INTERIOR OF RAJKOT NAGRRIK BANK AT BHUJ		DRAWING 12.5	
				Cell : 9825909085	

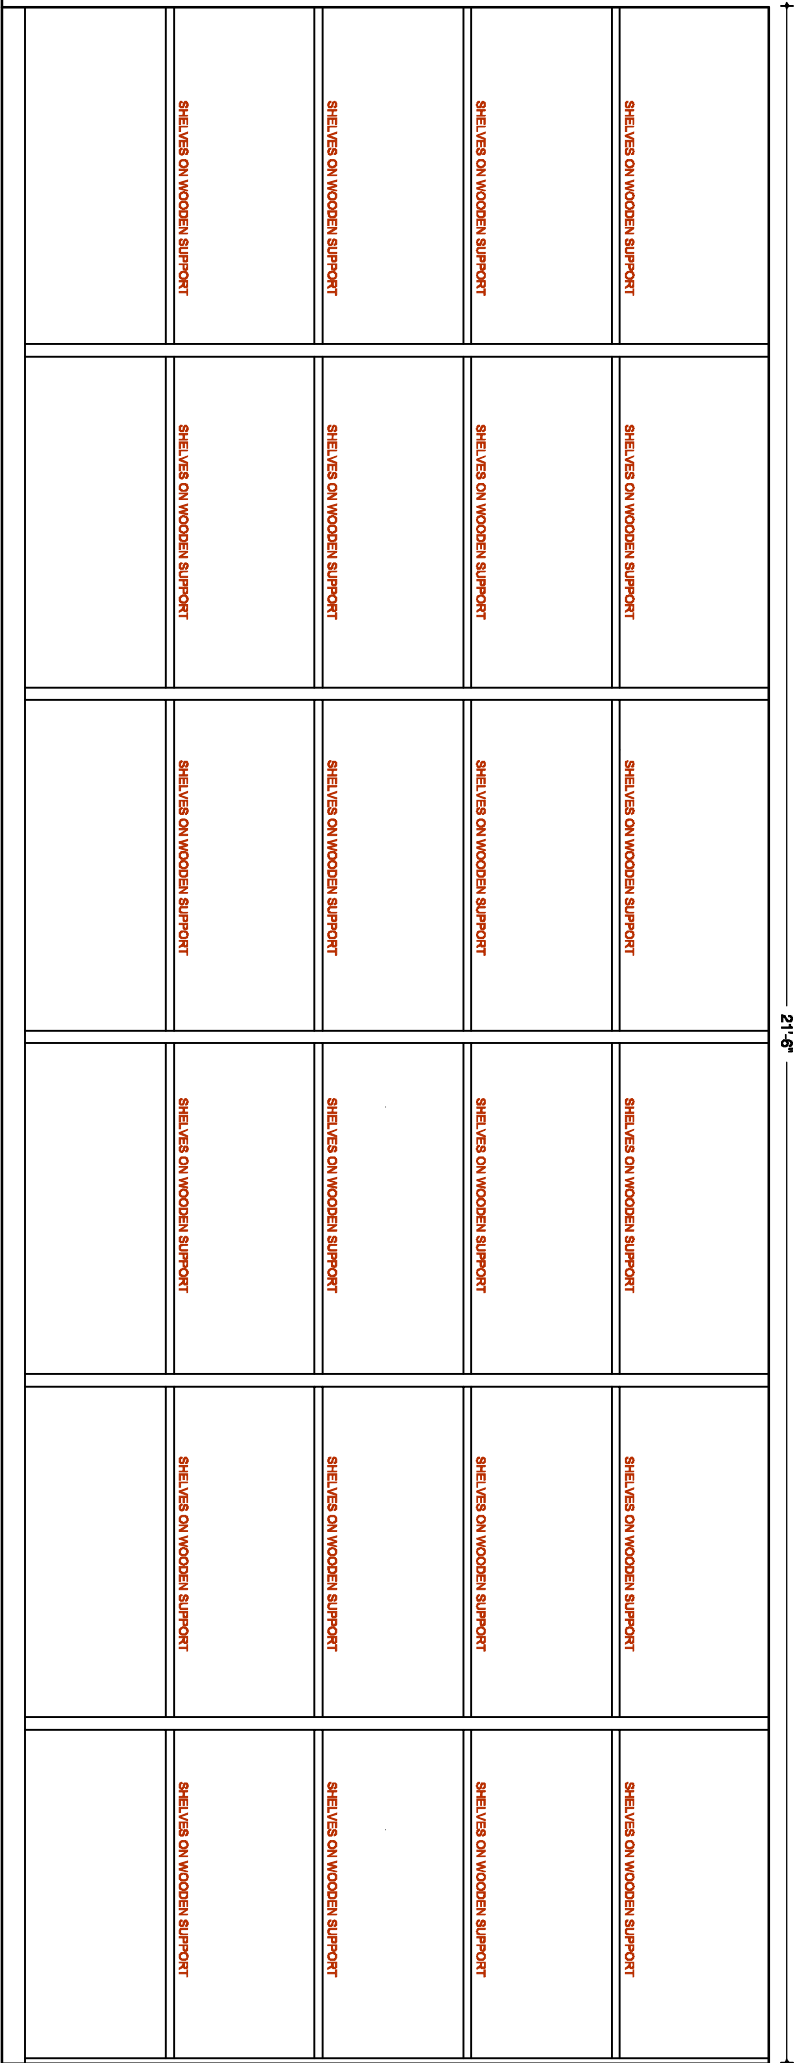

STORAGE CABINET- INTERNAL ELEVATION



STORAGE CABINET- FRONT ELEVATION