


EXISTING BASEMENT FLOOR PLAN

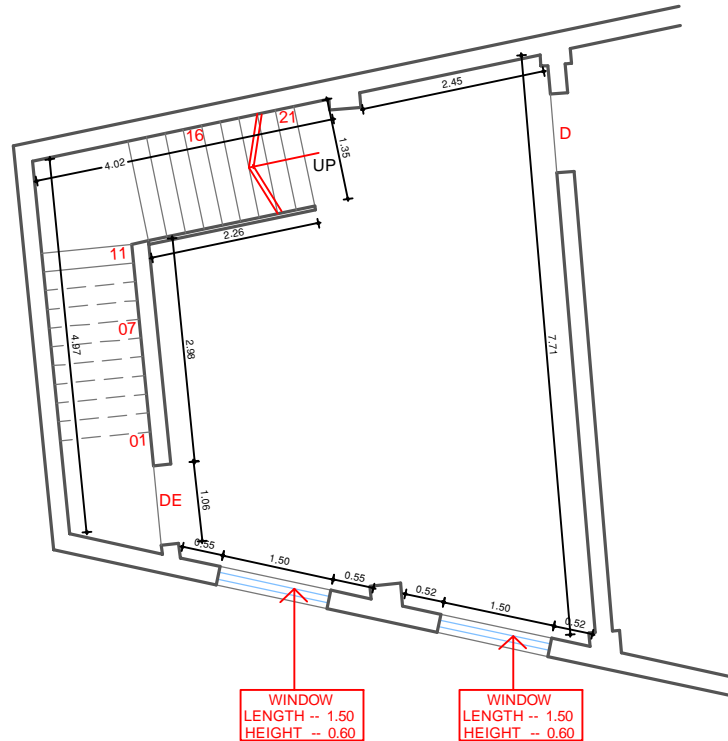

PROPOSED BASEMENT FLOOR PLAN

EXISTING PLANS &
PROPOSED CHANGES
PLAN

PROJECT NAME
INTERIOR OF RAJKOT NAGRIK
BANK AT BHUJ



DRAWING

CH-1

Cell : 982590908:

ARCHITECT

JAY SOLANK
B.ARCHITECTURE

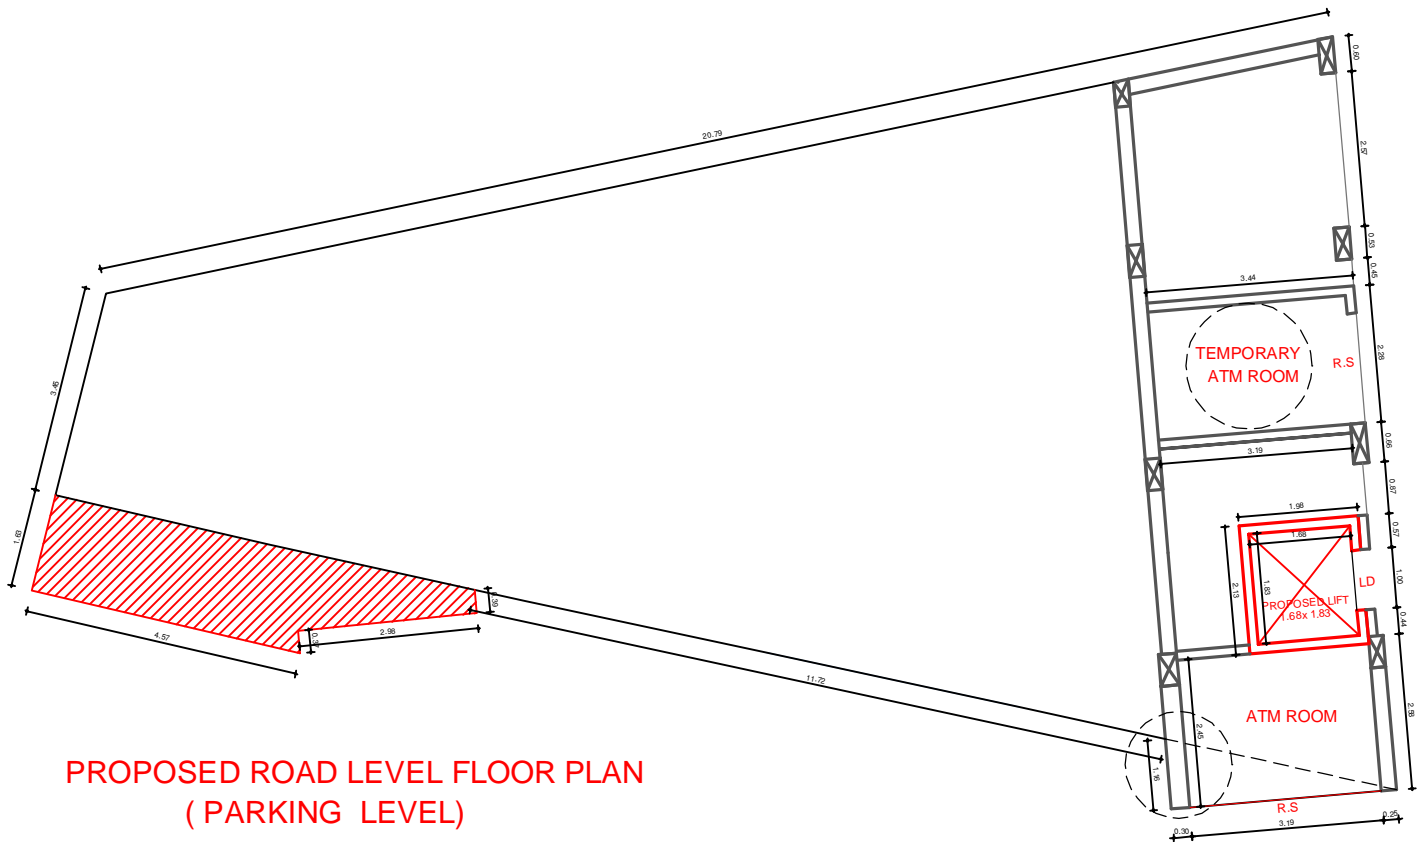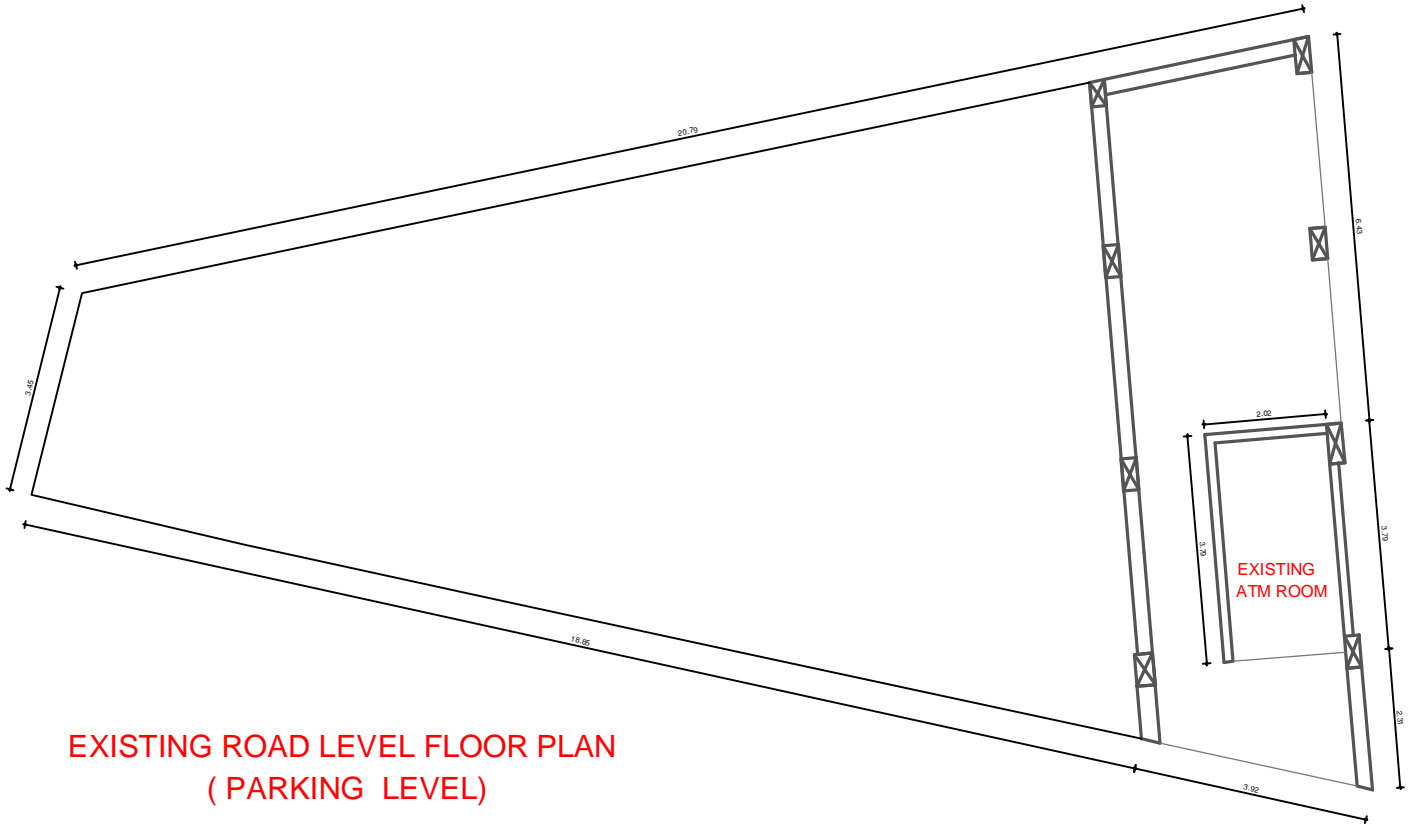

EXISTING PLANS &
PROPOSED CHANGES
PLAN

PROJECT NAME
INTERIOR OF RAJKOT NAGRIK
BANK AT BHUJ



DRAWING

CH-2

Cell : 982590908:

ARCHITECT

JAY SOLANK
B.Architecture

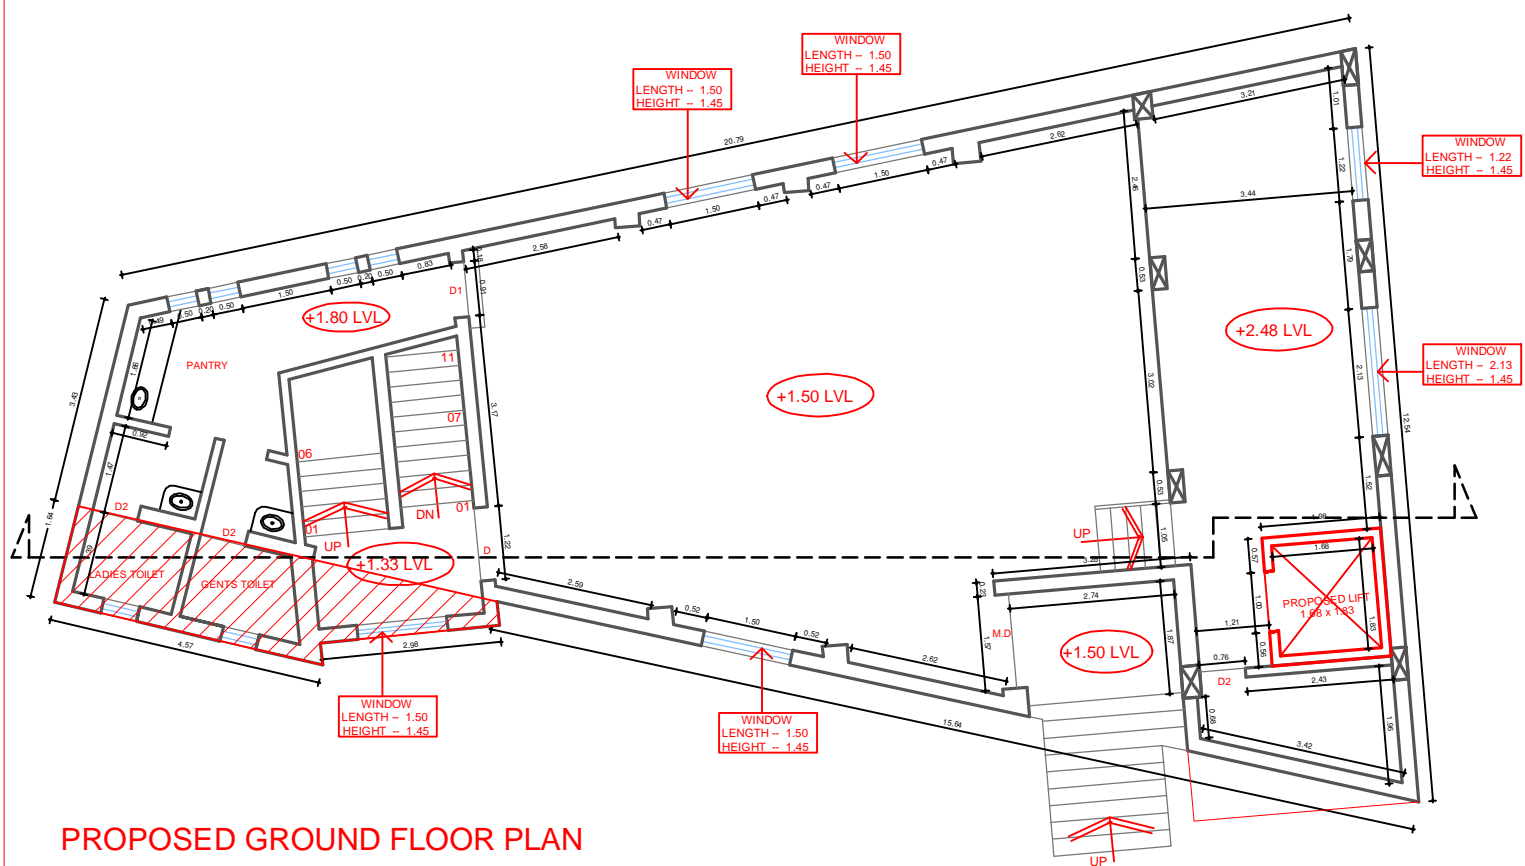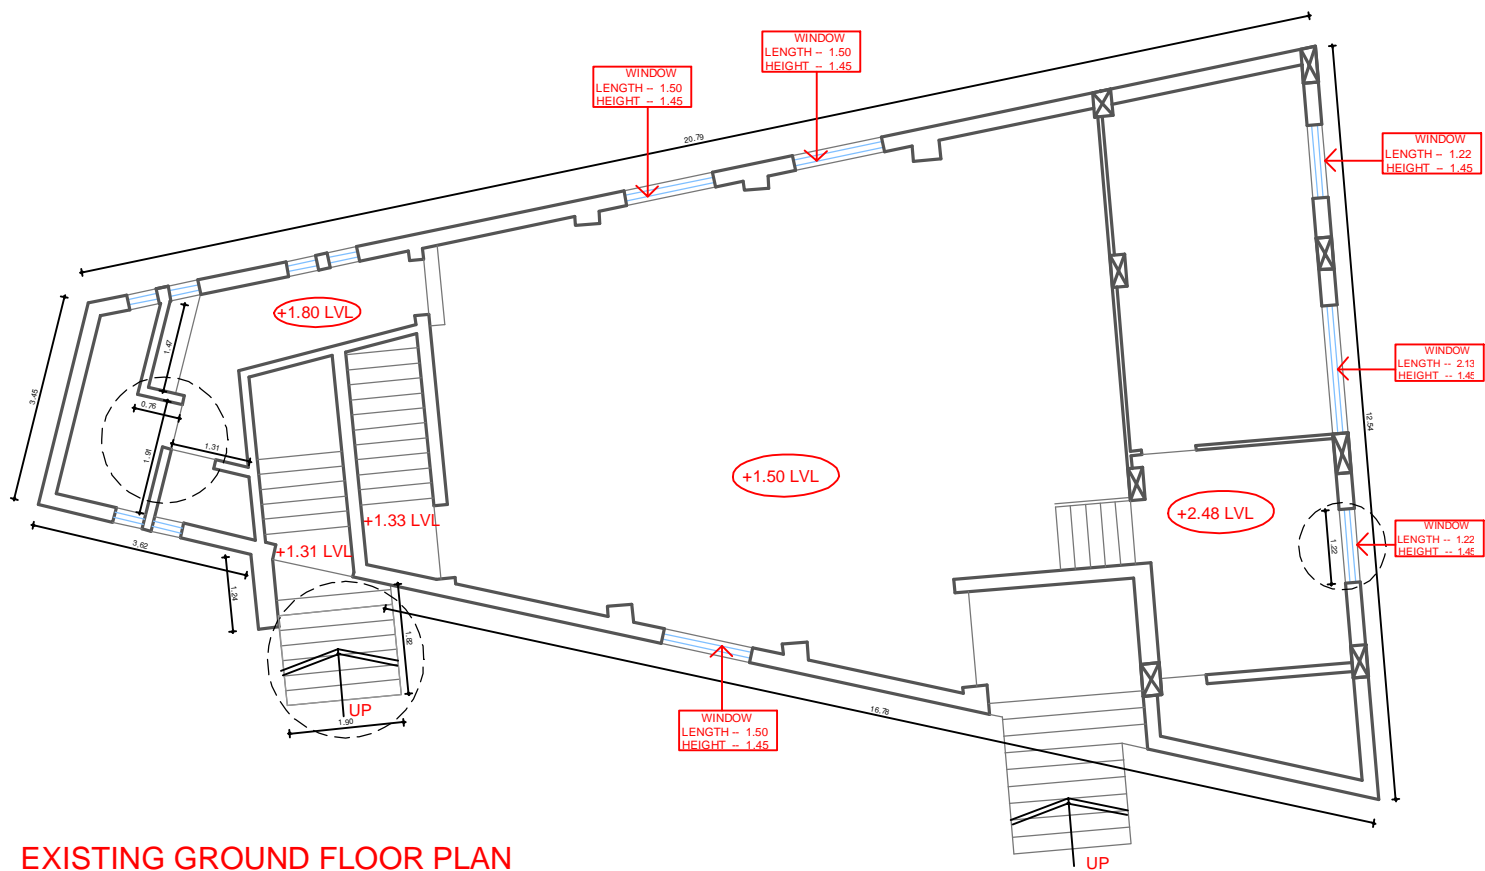


EXISTING PLANS & PROPOSED CHANGES


PROJECT NAME
INTERIOR OF RAJKOT NAGRIK
BANK AT BHUJ

DRAWING


(CH-3)

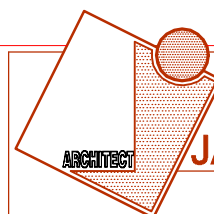

Cell : 9825909084

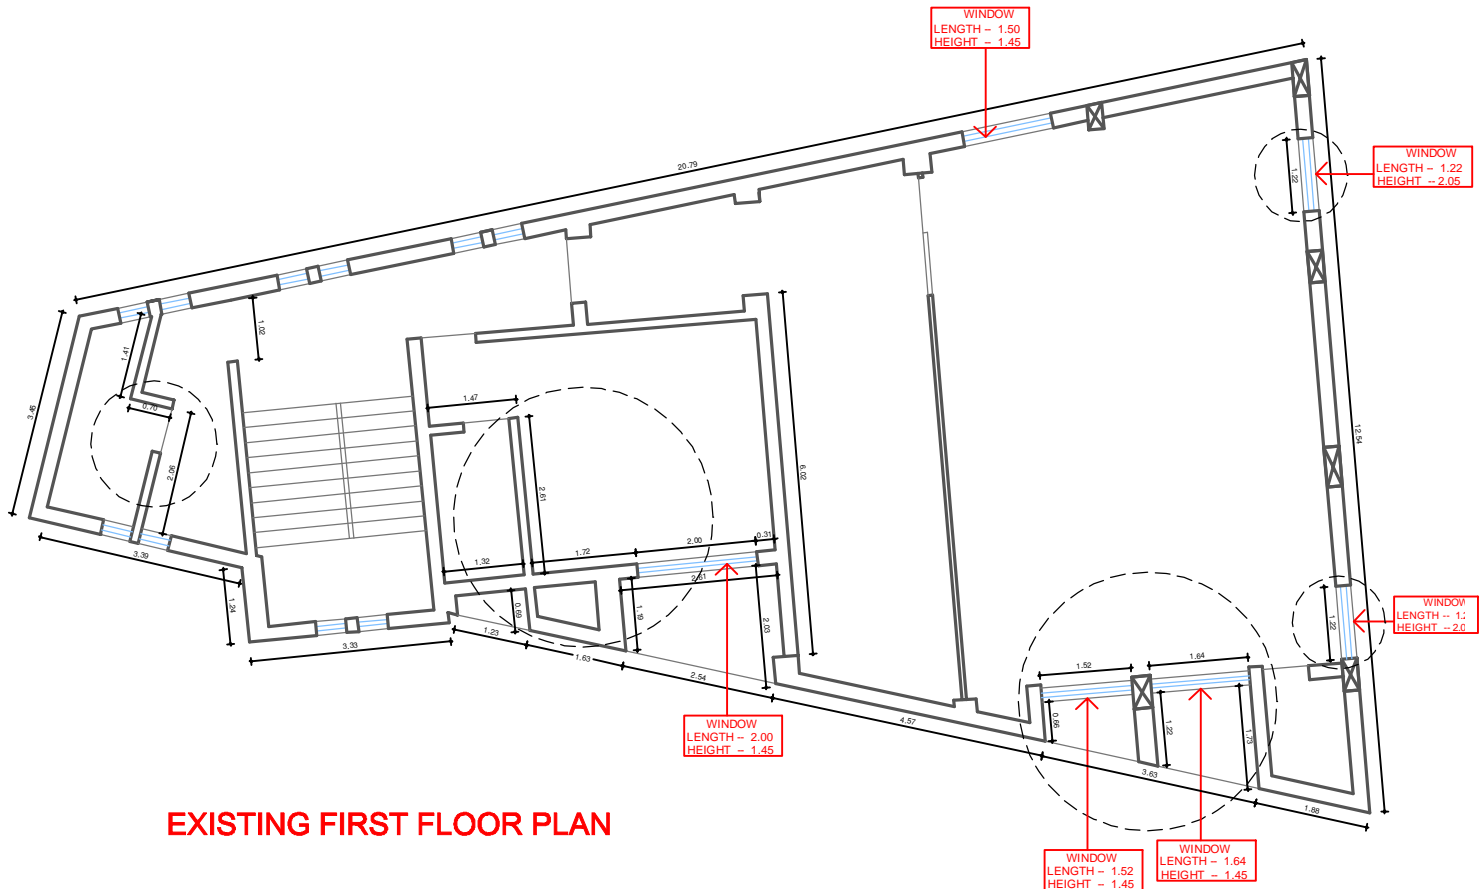

EXISTING FIRST FLOOR PLAN

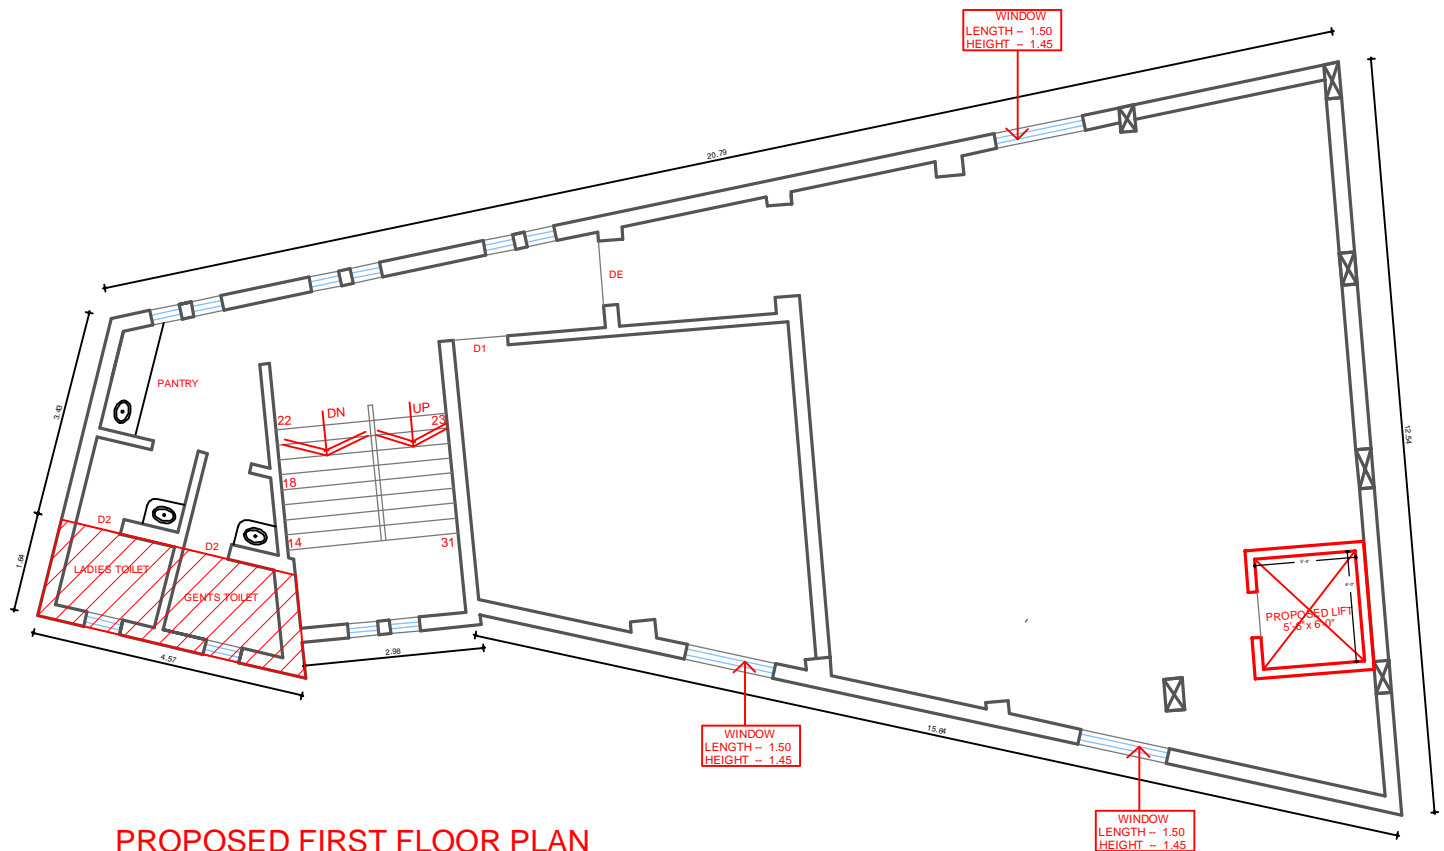

PROPOSED FIRST FLOOR PLAN


EXISTING PLANS &
PROPOSED CHANGES
PLAN

PROJECT NAME
INTERIOR OF RAJKOT NAGRIK
BANK AT BHUJ


DRAWING

CH-4

Cell : 982590908:

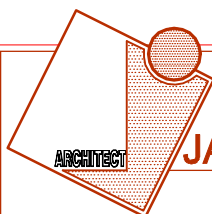

JAY SOLANK
B.Architecture

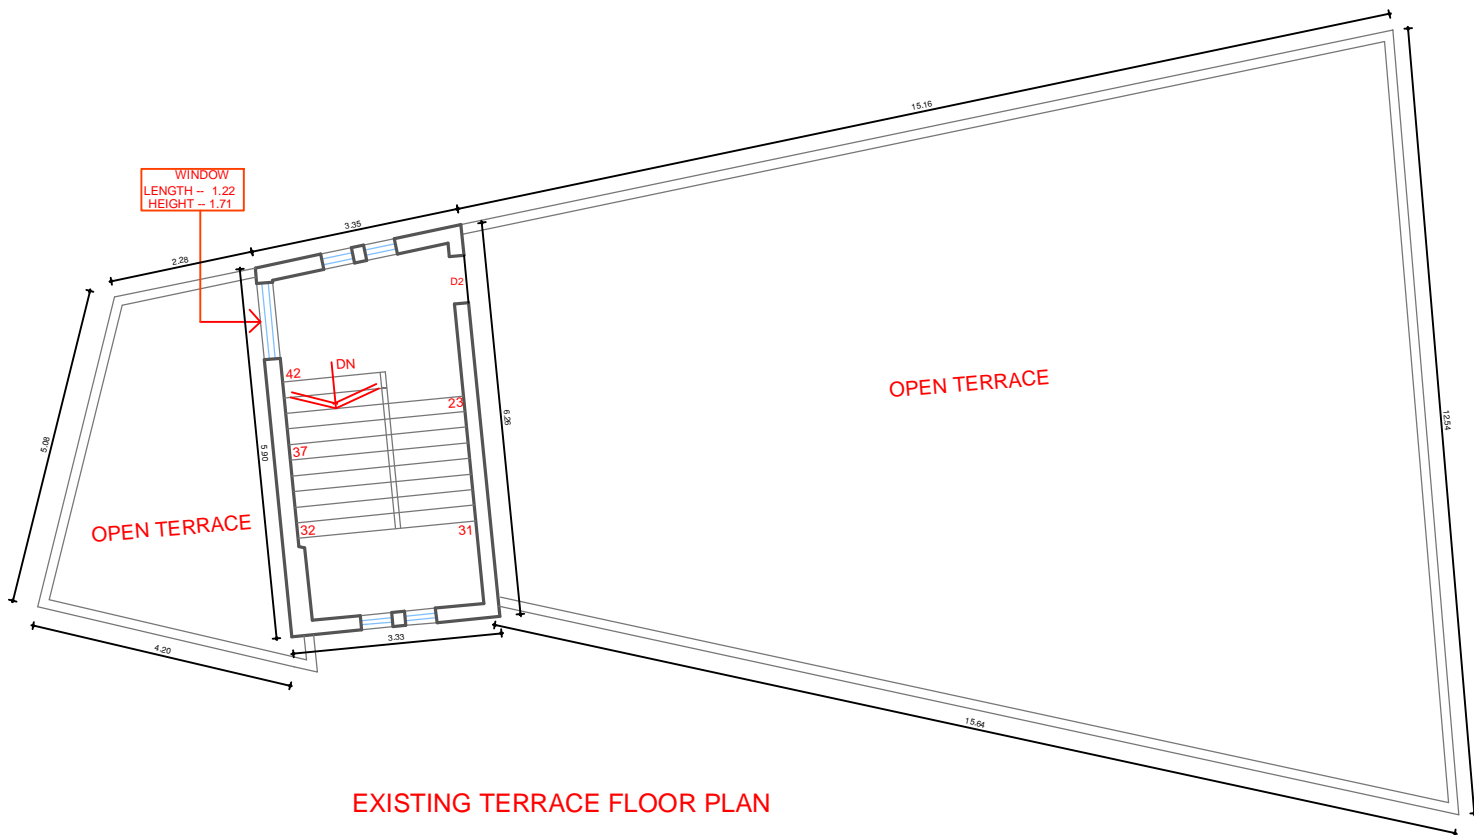

EXISTING PLANS &
PROPOSED CHANGES
PLAN

PROJECT NAME
INTERIOR OF RAJKOT NAGRIK
BANK AT BHUJ


DRAWING

CH-5


Cell : 982590908:

ARCHITECT

JAY SOLANK
B.ARCHITECTURE

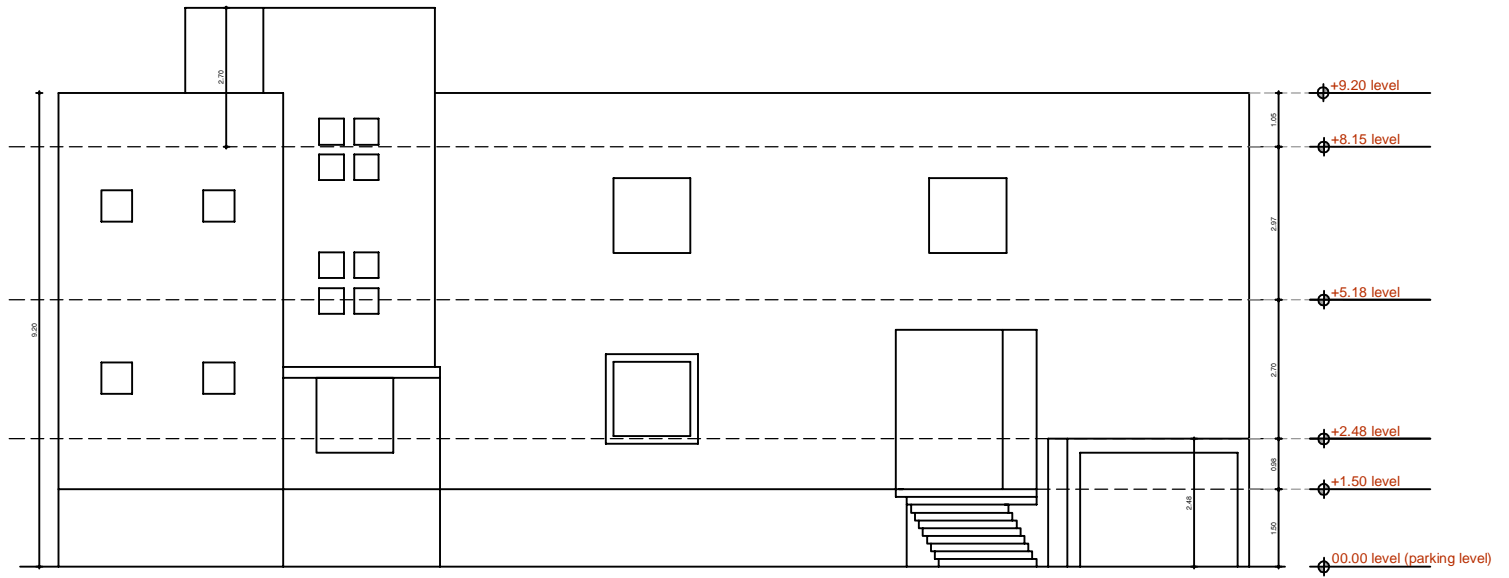

FRONT ELEVATION

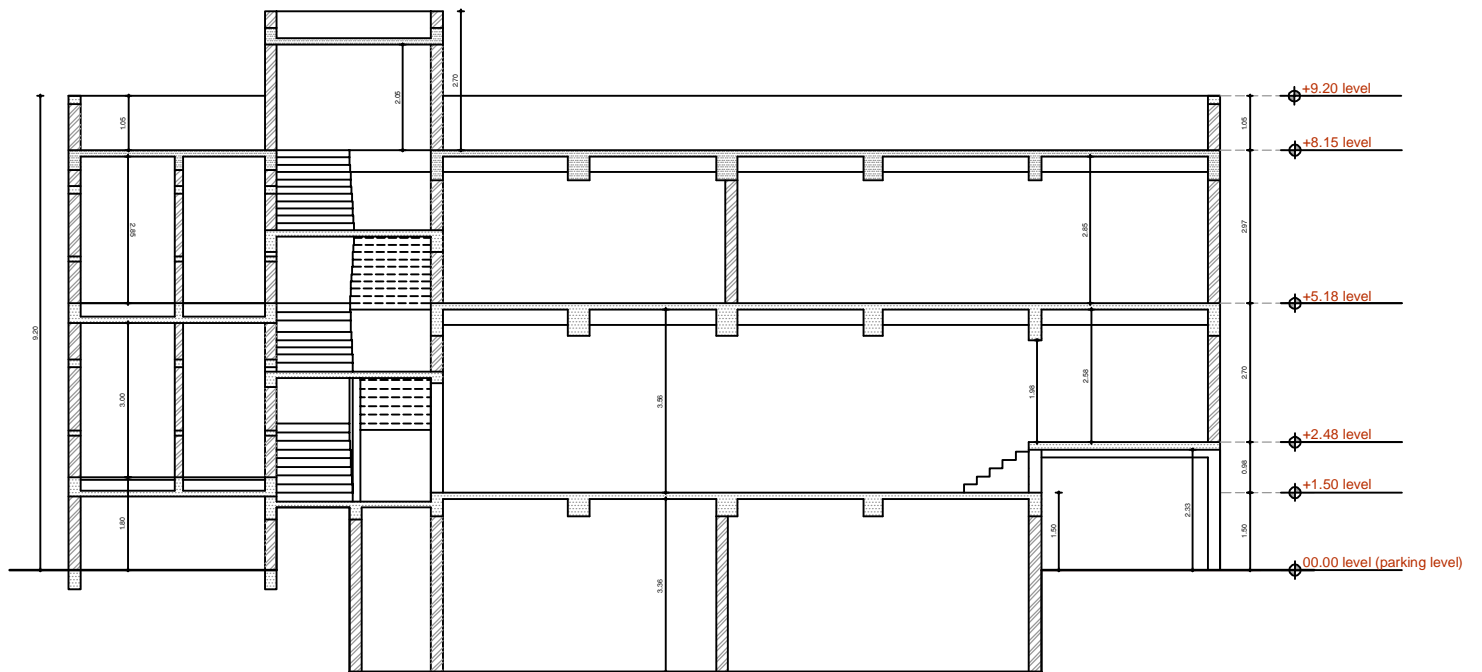

SECTION

EXISTING PLANS &
PROPOSED CHANGES
PLAN

PROJECT NAME
INTERIOR OF RAJKOT NAGRIK
BANK AT BHUJ



DRAWING

CH-6

Cell : 982590908:

ARCHITECT

JAY SOLANK
B.Architecture

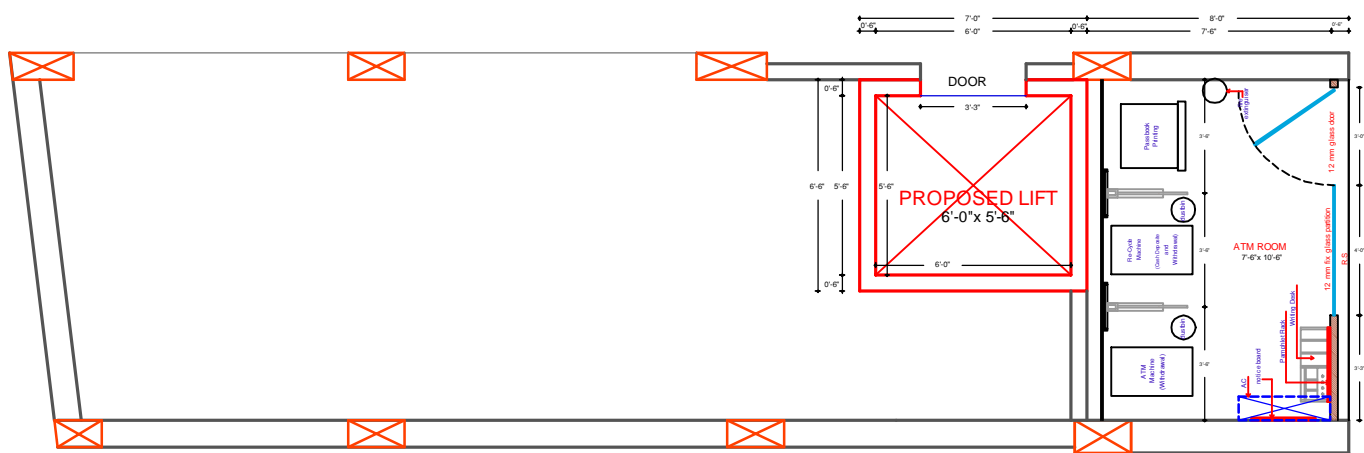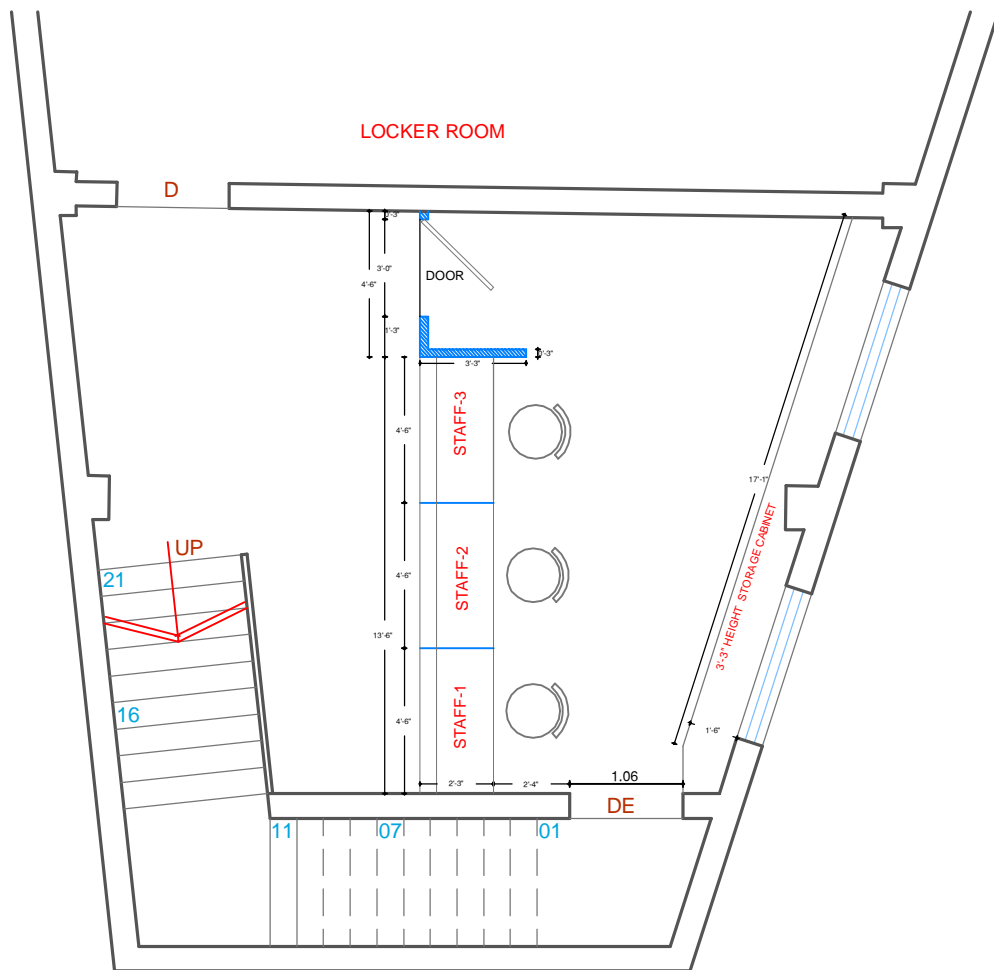

FURNITURE LAYOUT PLAN


PROJECT NAME

INTERIOR OF RAJKOT NAGRIK

BANK AT BHUJ


DRAWING

1.1

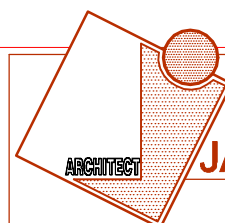


Cell : 9825909084

JAY SOLANK
B.ARCHITECTURE

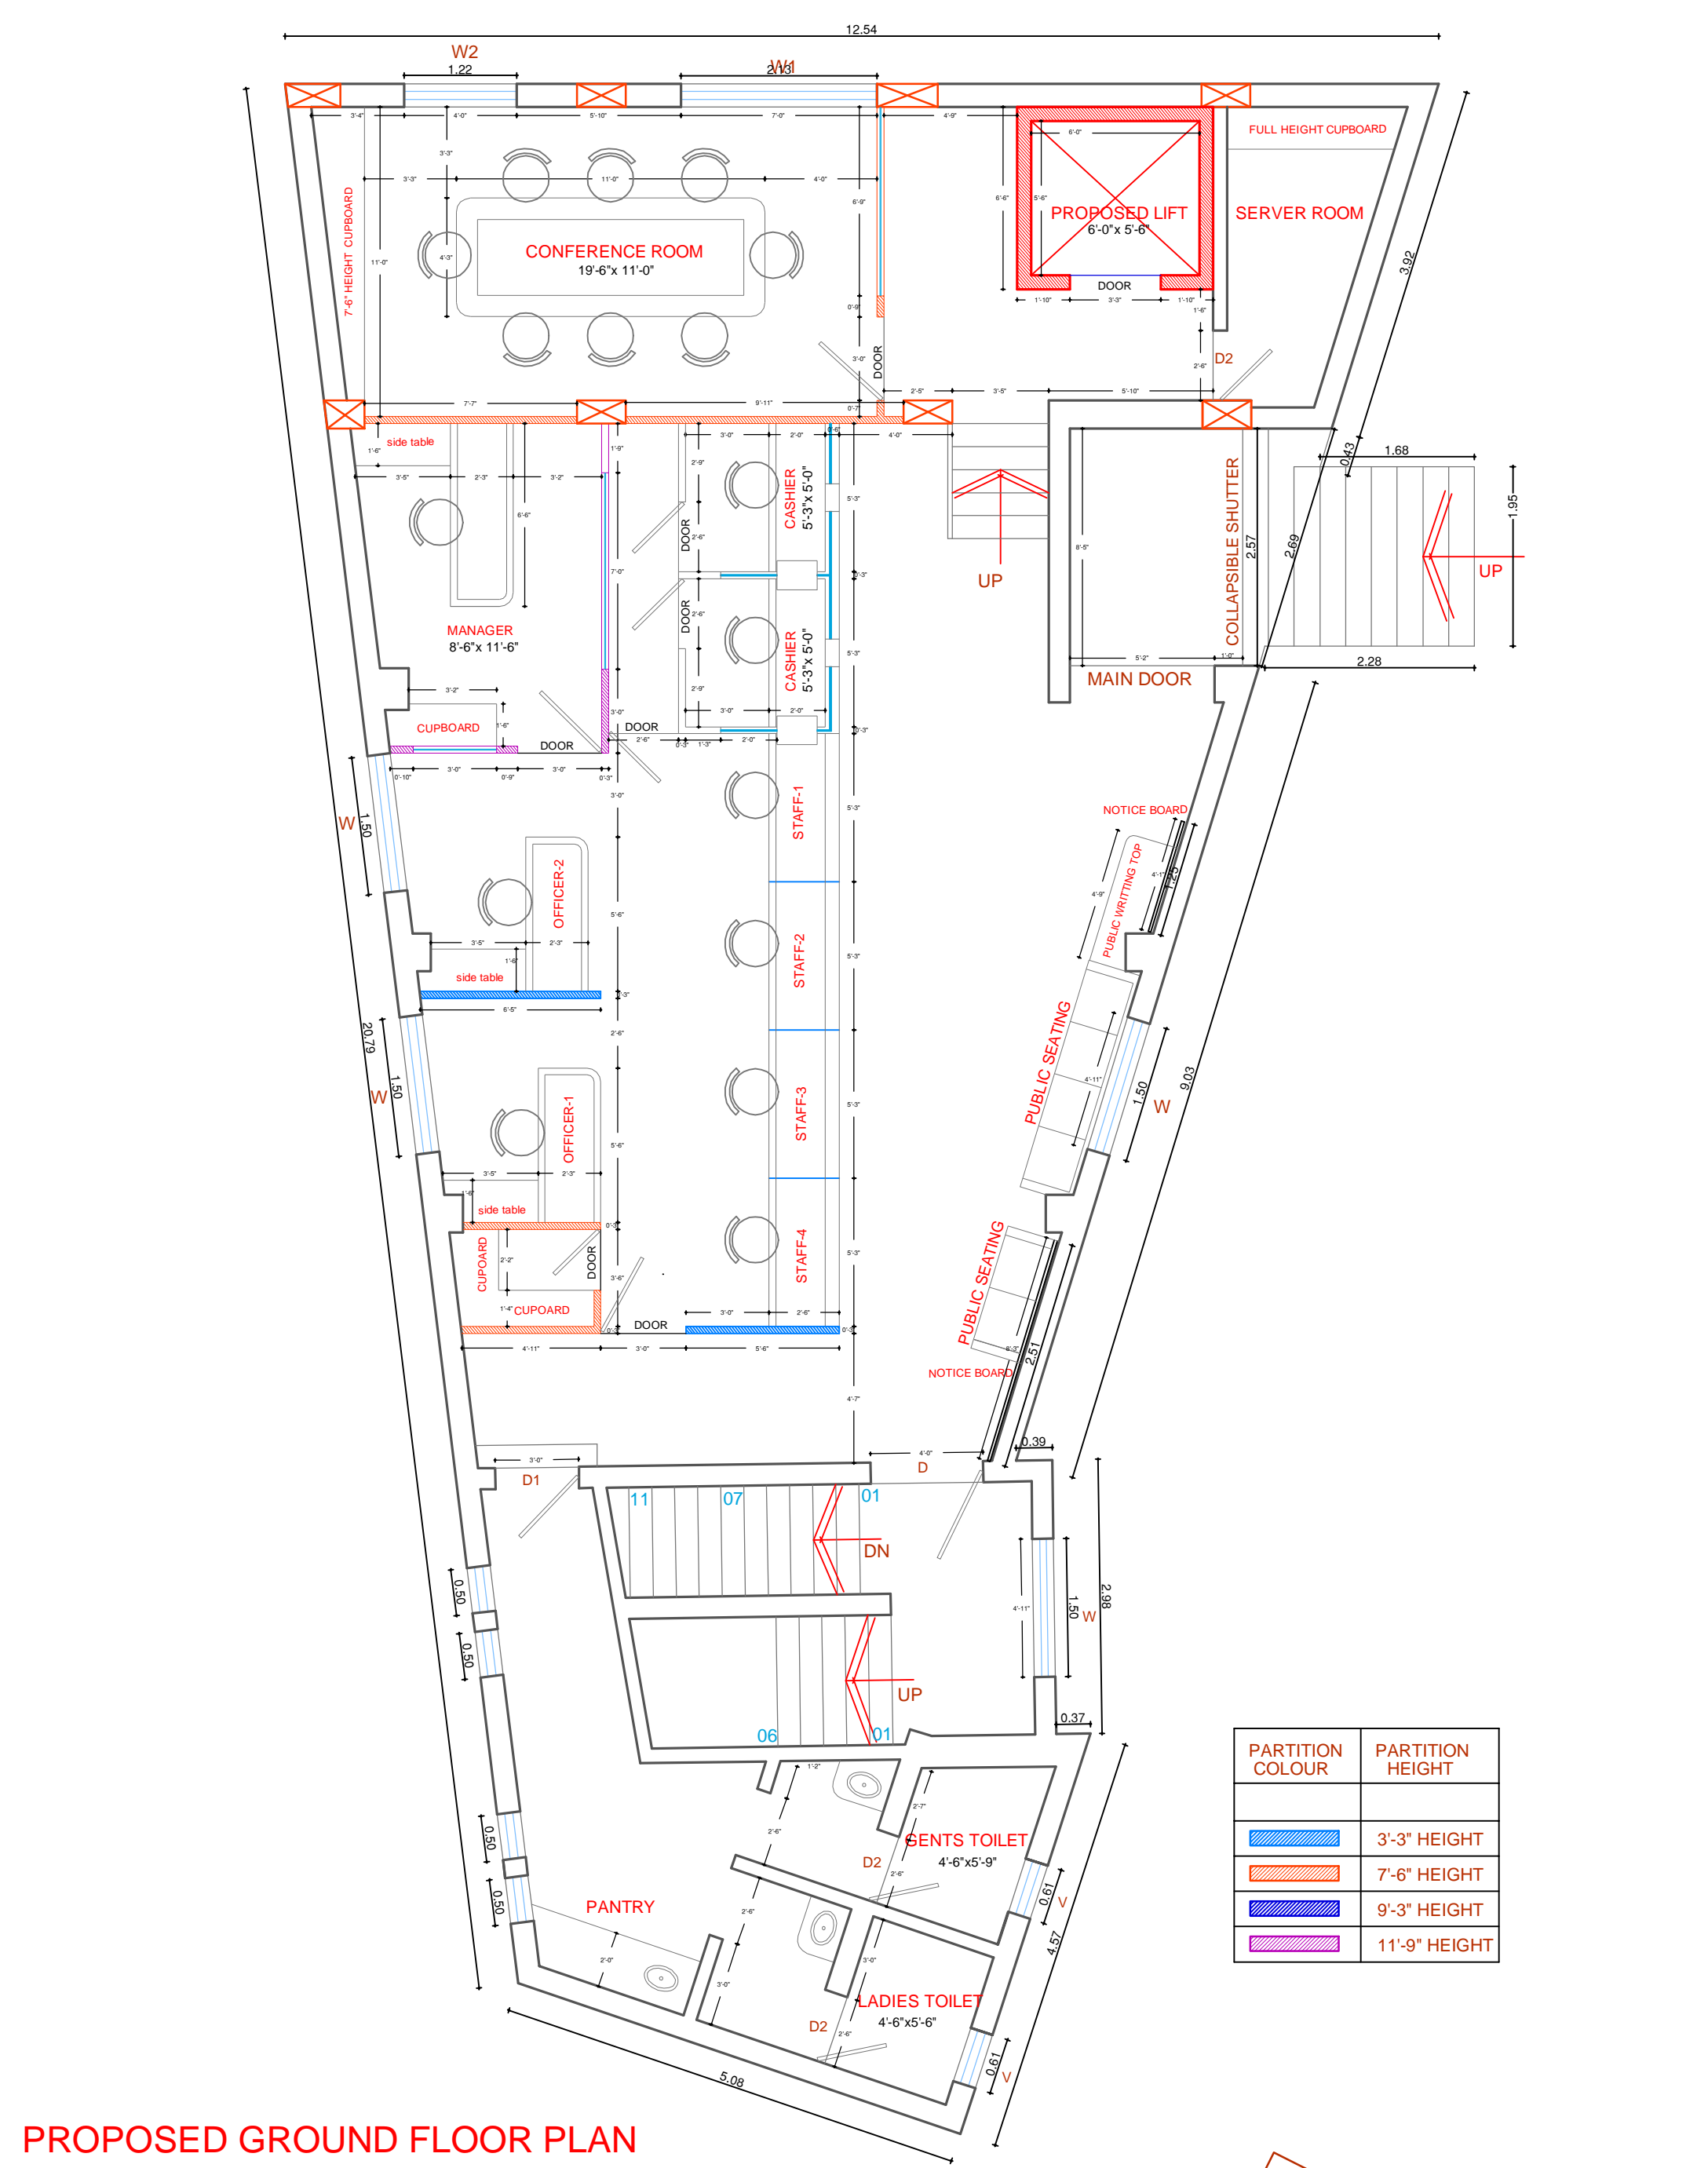

PROPOSED GROUND FLOOR PLAN

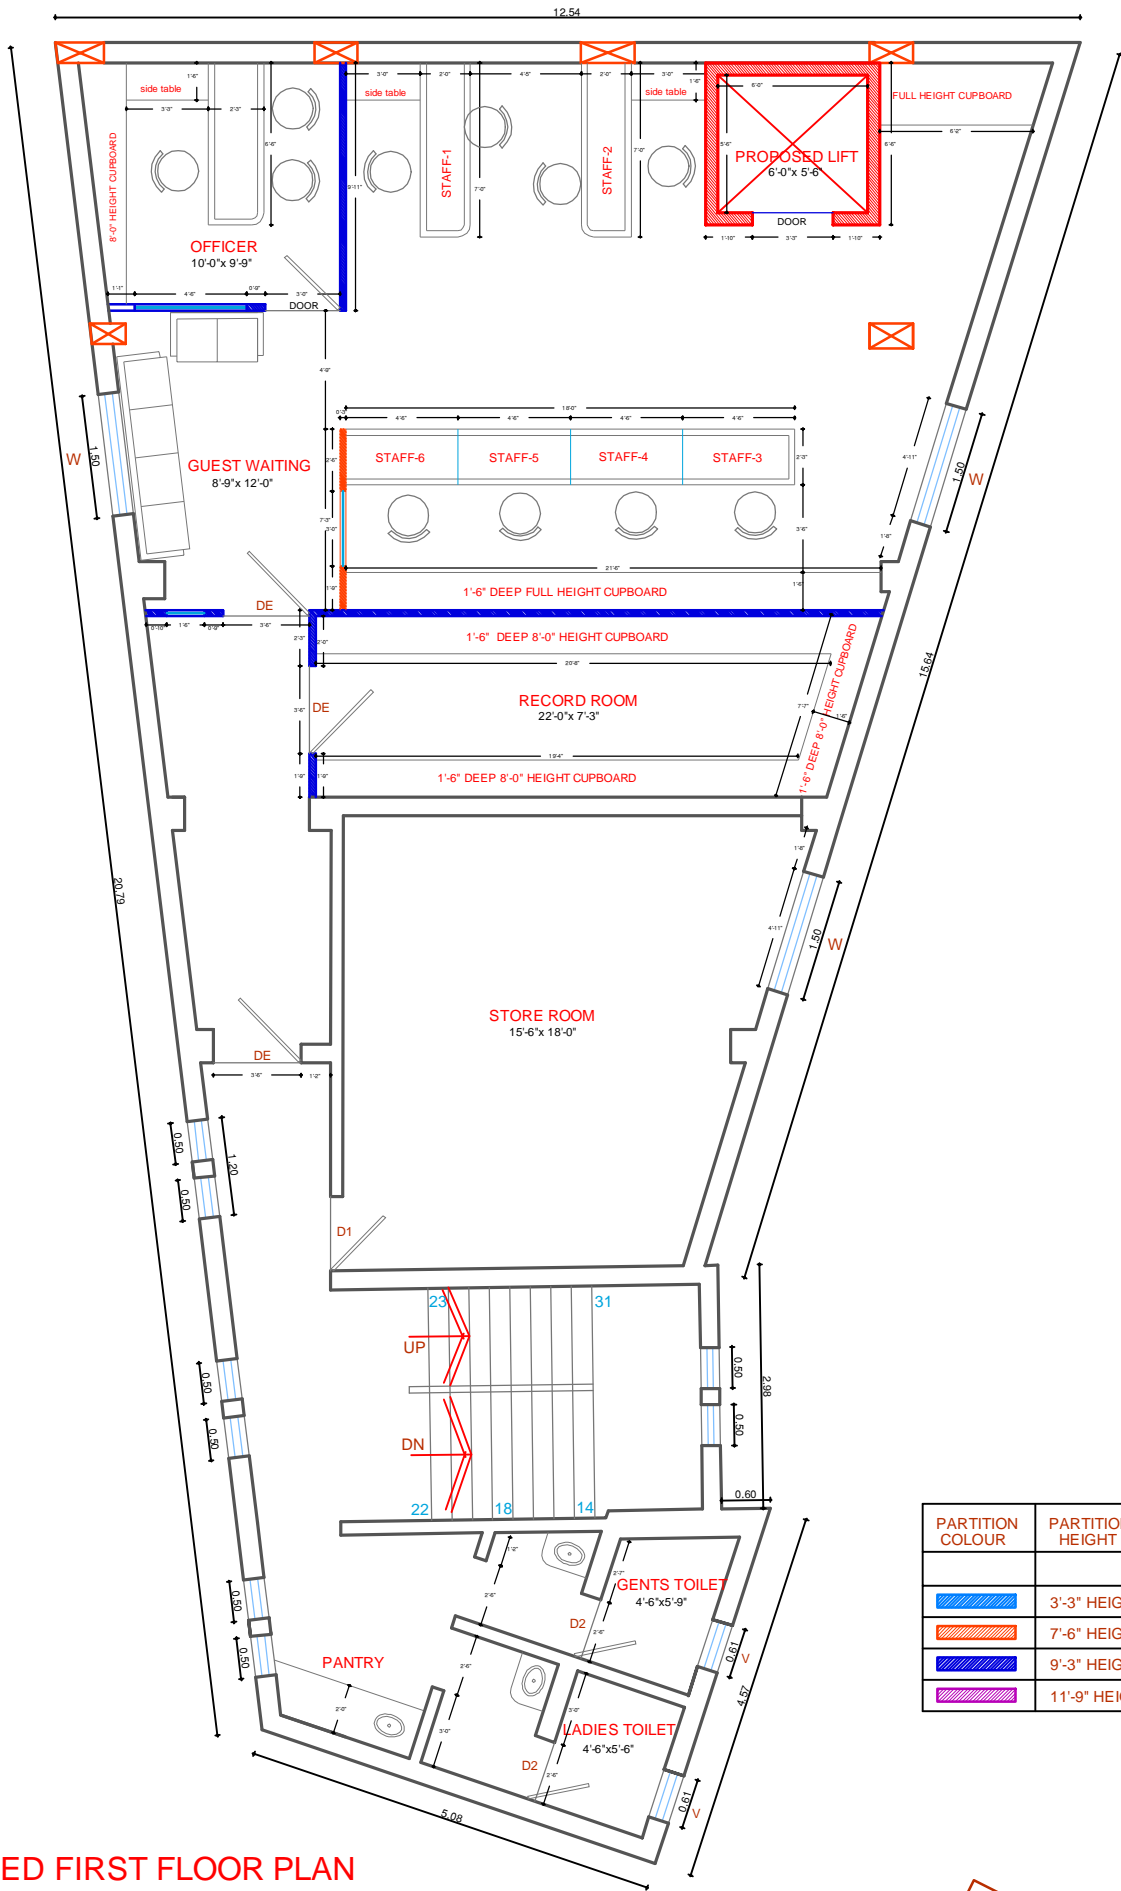


PROPOSED FIRST FLOOR PLAN

FURNITURE LAYOUT
PLAN

PROJECT NAME
INTERIOR OF RAJKOT NAGRIK
BANK AT BHUJ


DRAWING

1.3

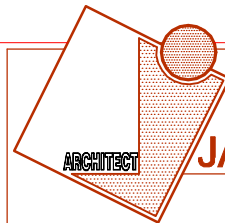


Cell : 9825909081


JAY SOLANK
B.ARCHITECTURE

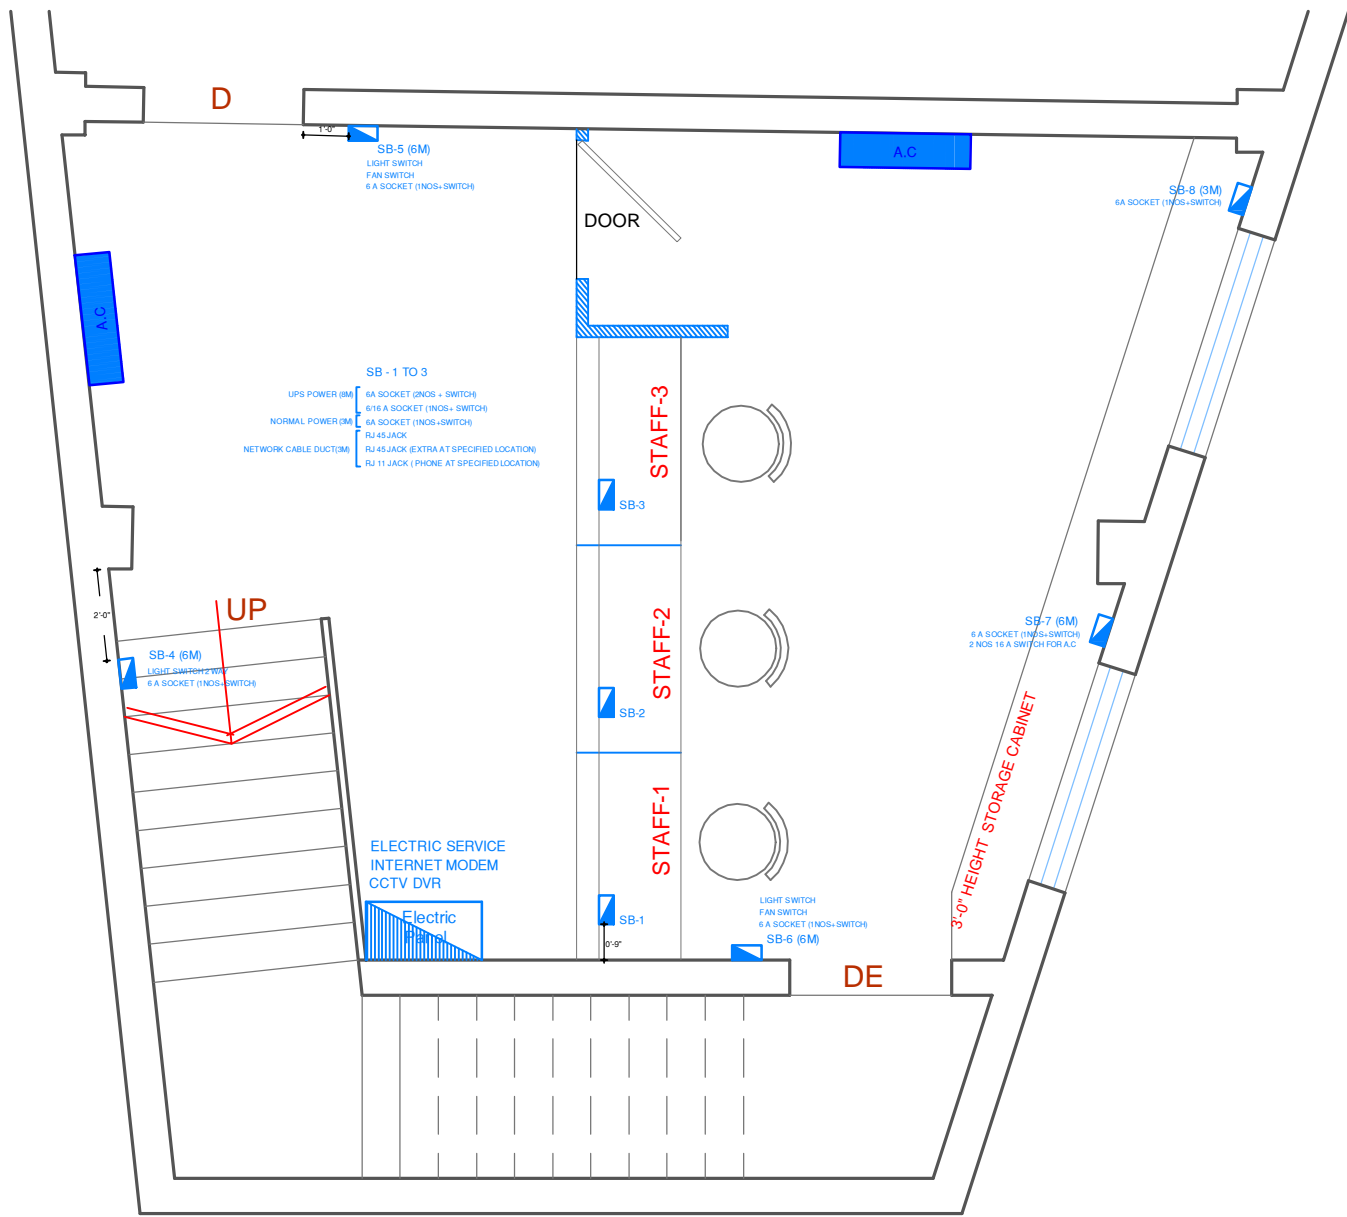

PROPOSED BASEMENT PLAN

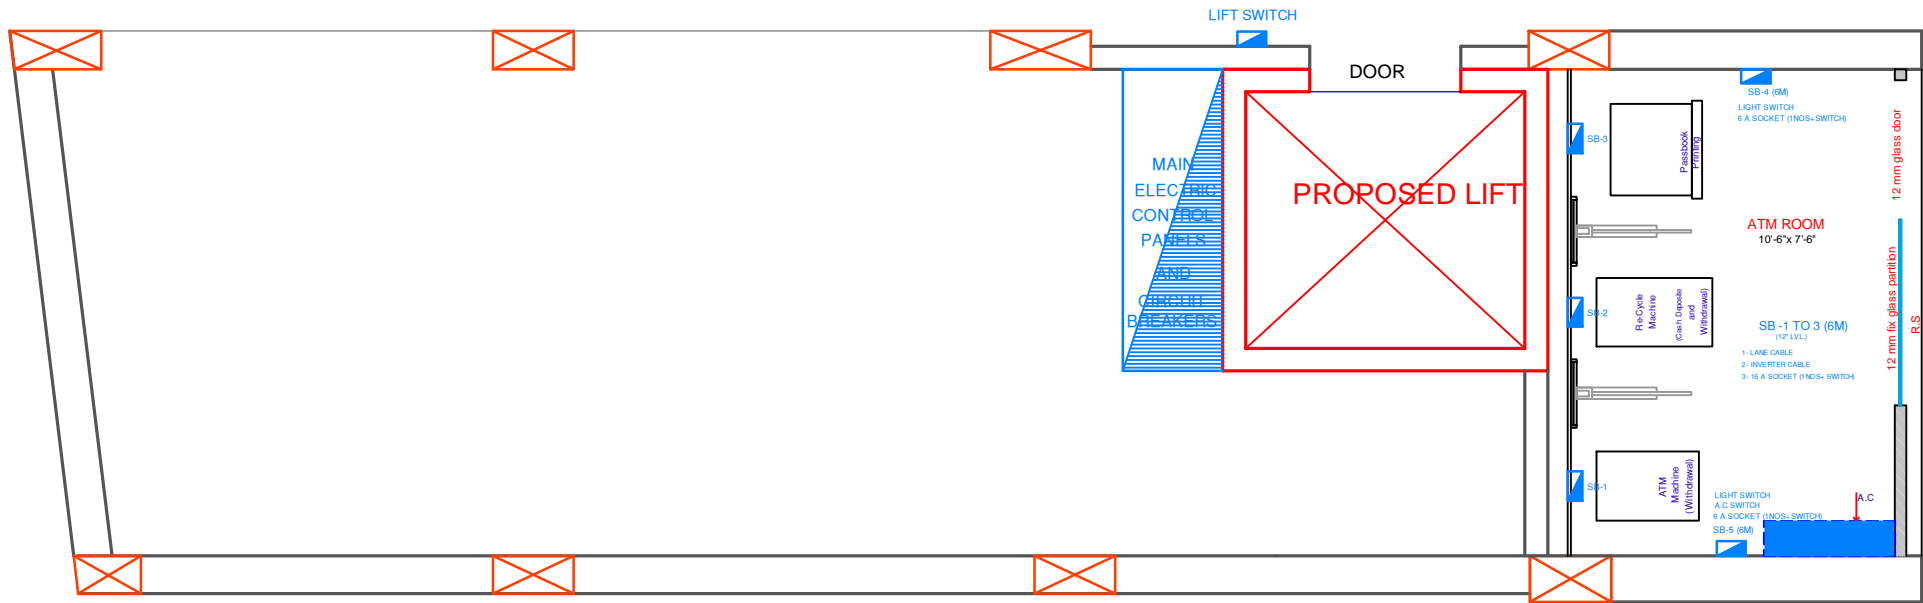


PROPOSED PARKING LEVEL FLOOR PLAN

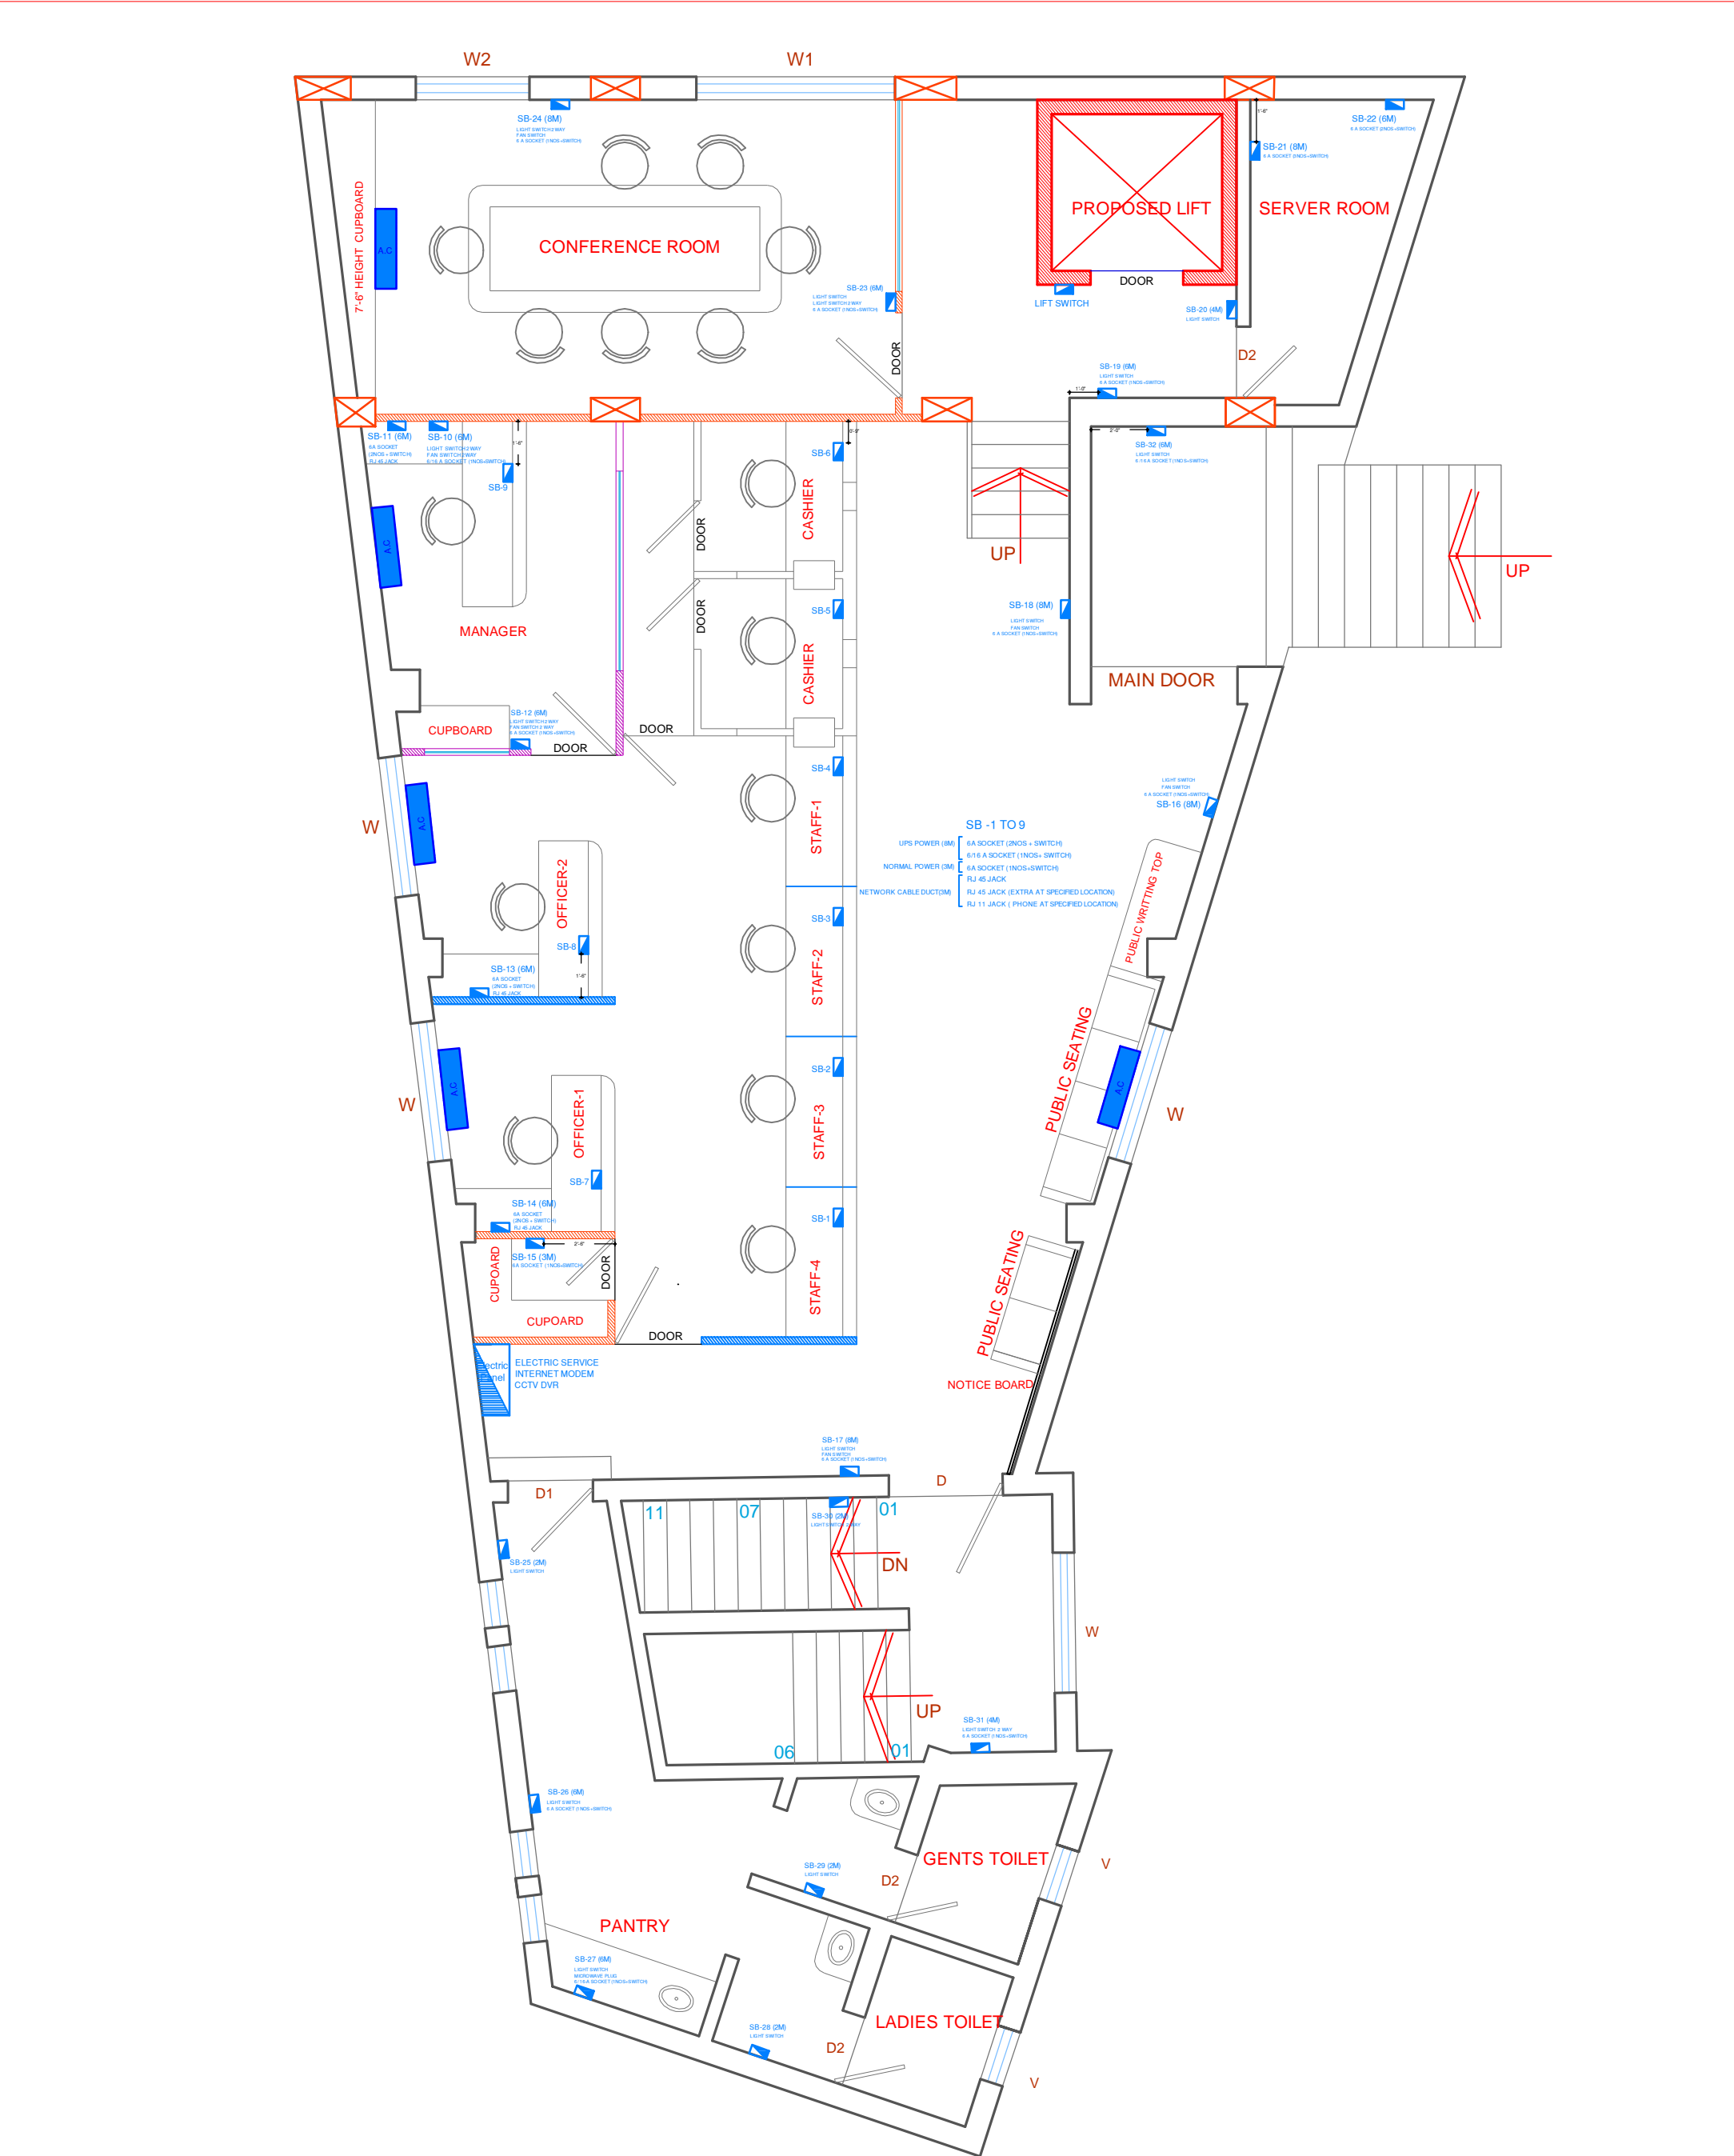

PROPOSED GROUND FLOOR PLAN

ELECTRICAL LAYOUT PLAN	PROJECT NAME	DRAWING	<div>ARCHITECT</div> <div>Cell : 9825909085</div> <div>JAY SOLANKI</div> <div>B.ARCHITECTURE</div>
	INTERIOR OF RAJKOT NAGRIK BANK AT BHUJ	2.2	

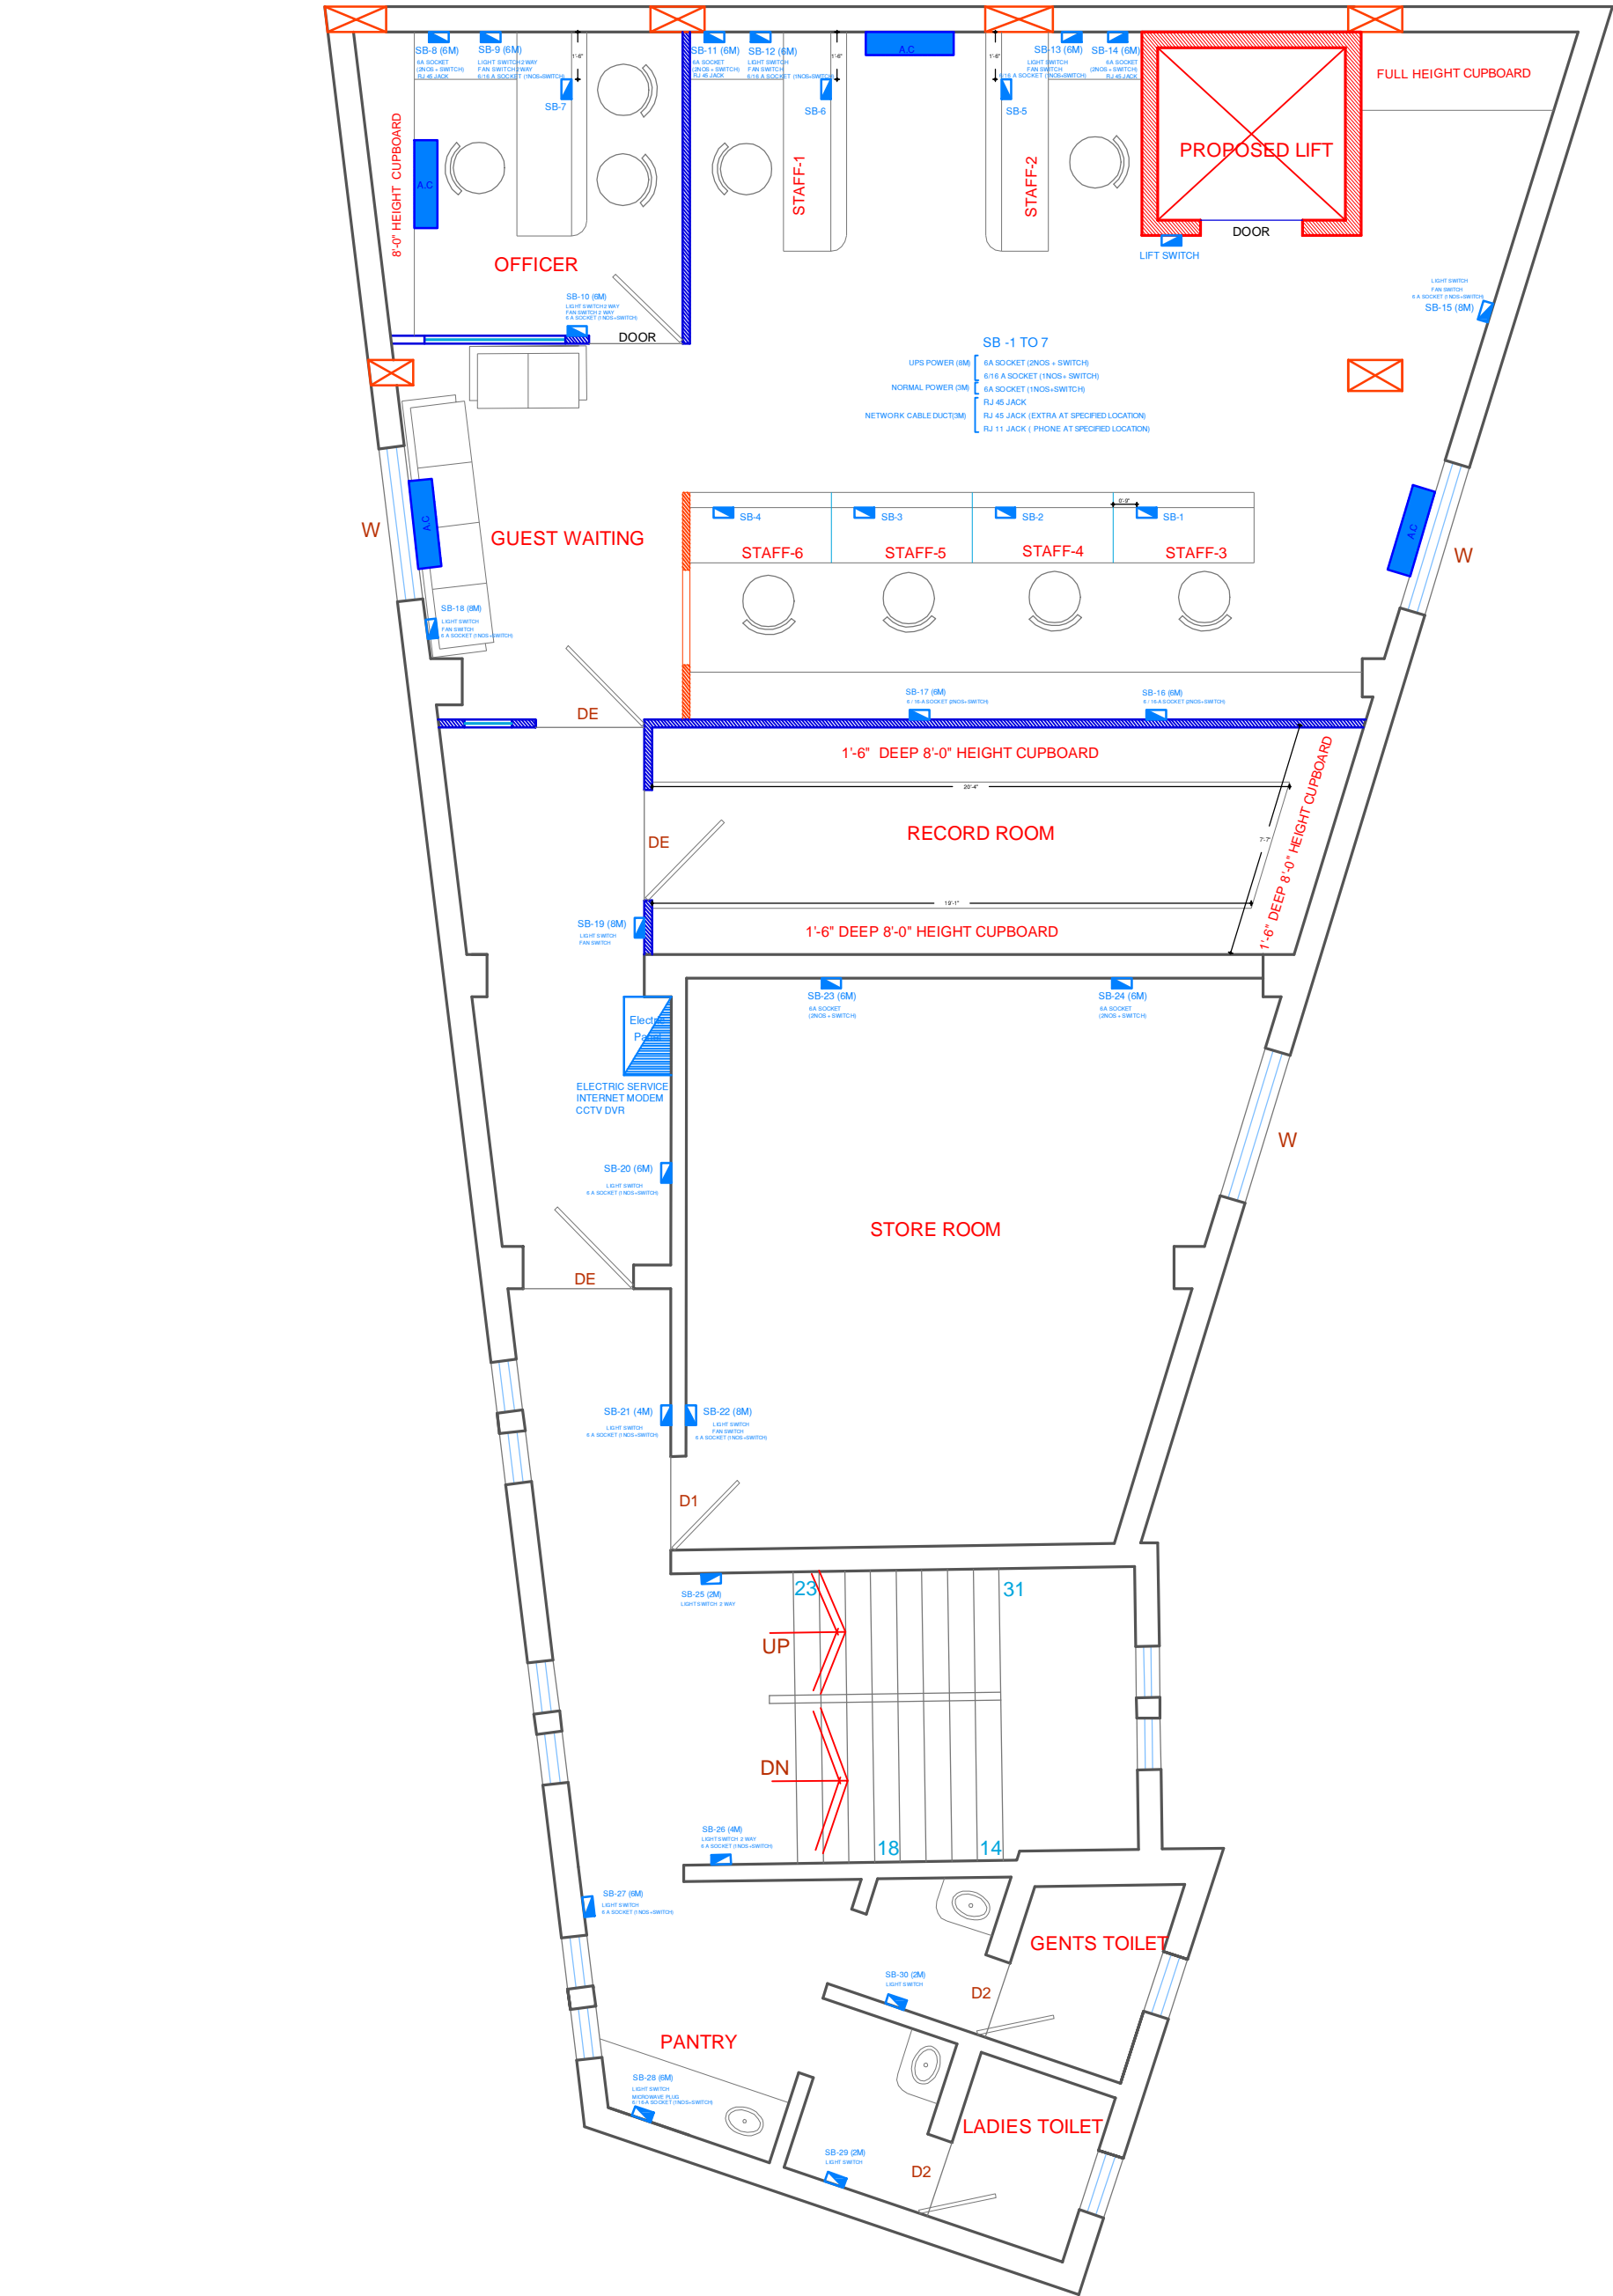


PROPOSED FIRST FLOOR PLAN

ELECTRICAL LAYOUT
PLAN


PROJECT NAME
INTERIOR OF RAJKOT NAGRIK
BANK AT BHUJ

DRAWING
2.3

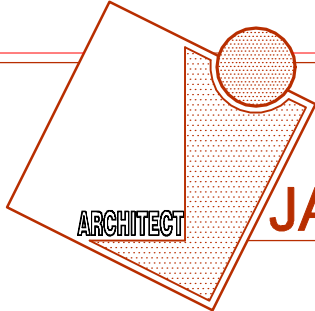


Cell : 9825909085

JAY SOLANKI
B.ARCHITECTURE

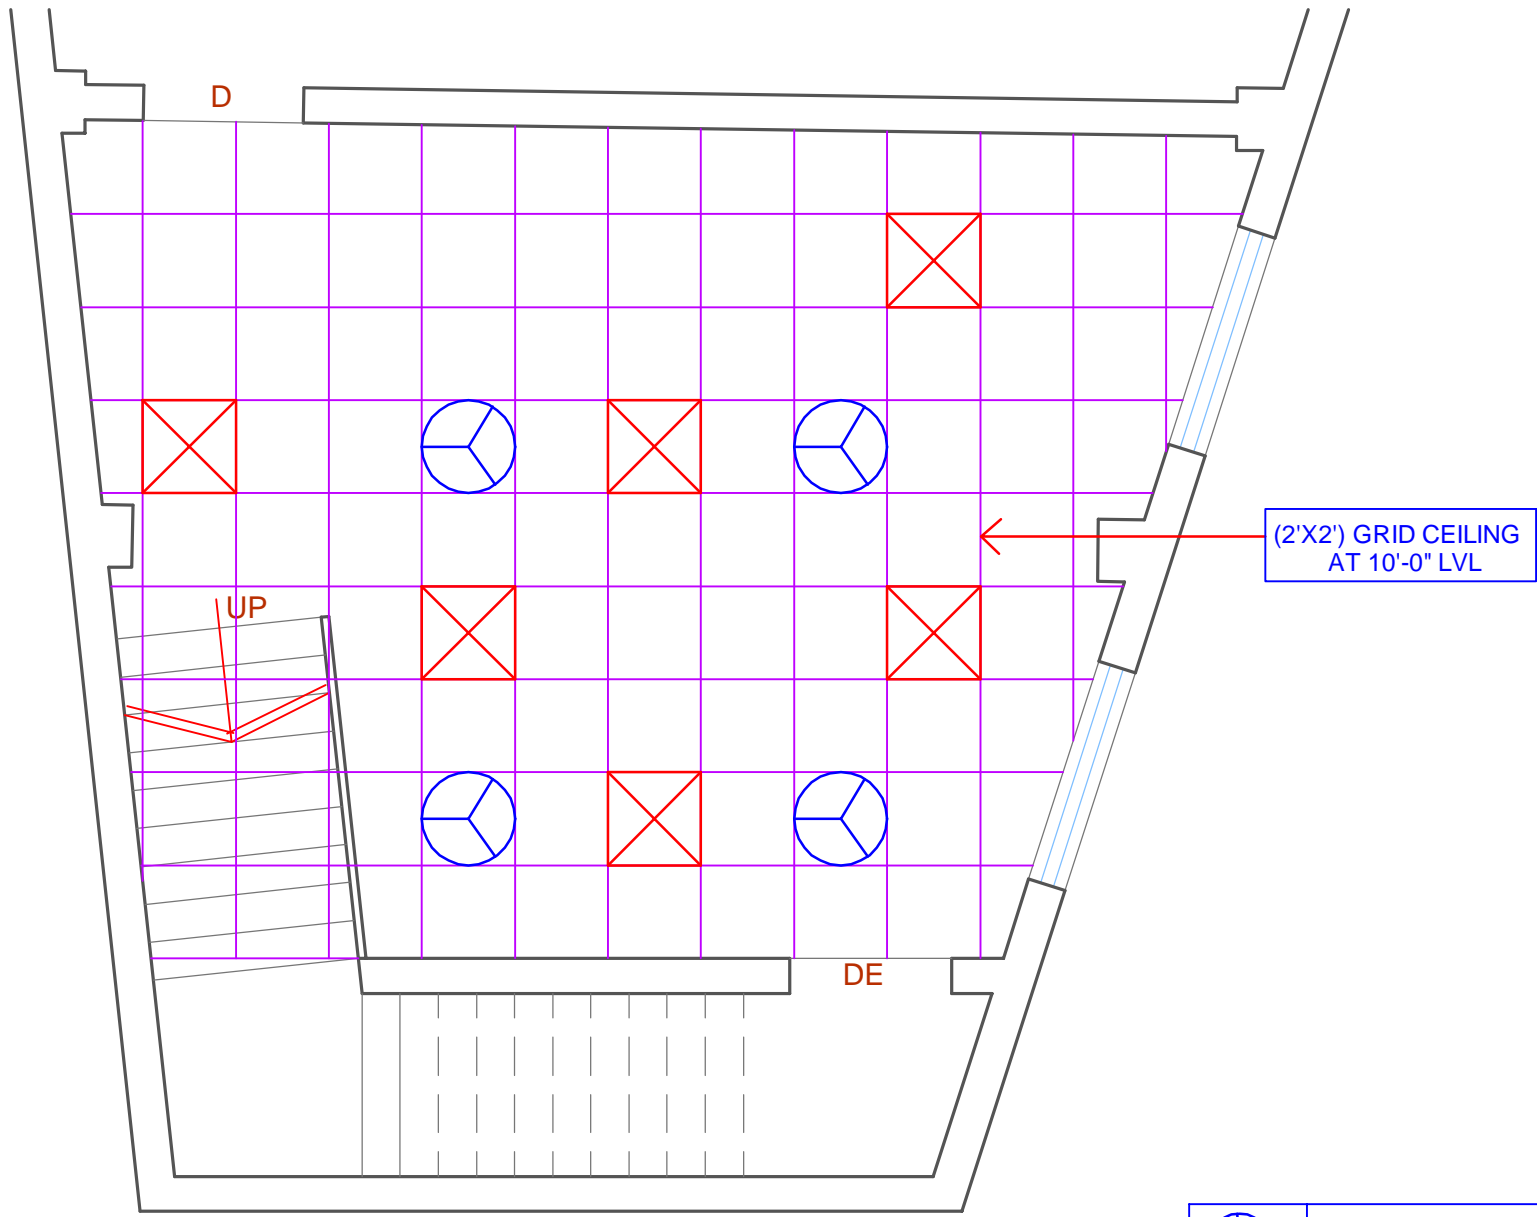

PROPOSED BASEMENT PLAN

	CEILING FAN
	2'X2' LIGHT FIXTURE
	15 W LED LIGHT

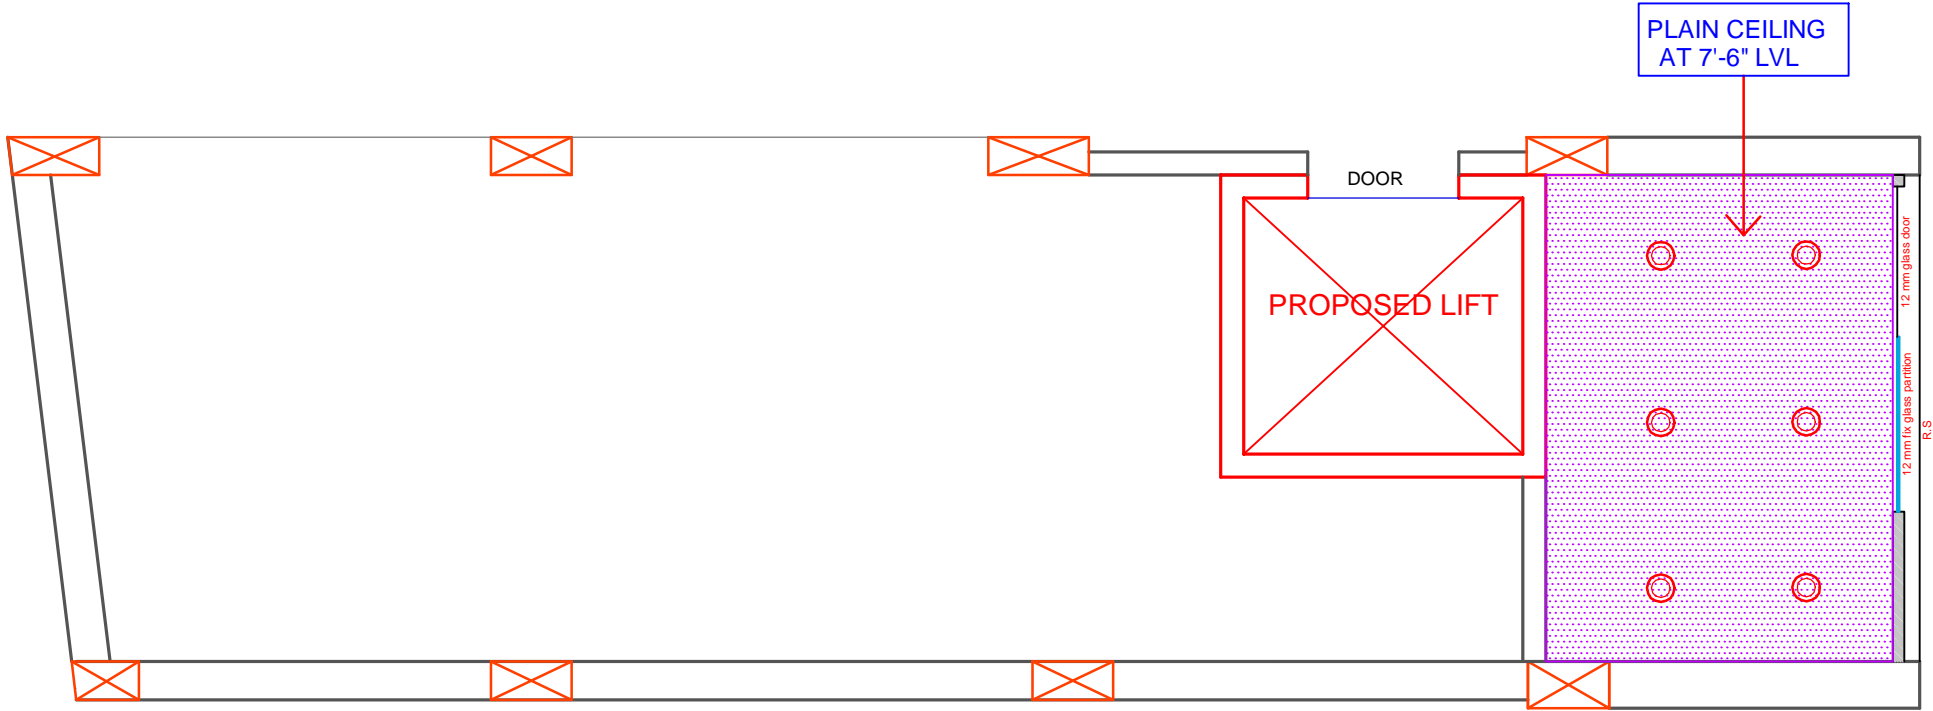

PROPOSED PARKING LEVEL FLOOR PLAN

FALSE CEILING
PLAN

PROJECT NAME
INTERIOR OF RAJKOT NAGRIK
BANK AT BHUJ

DRAWING
3.1

ARCHITECT

Cell : 9825909085
JAY SOLANKI
B.ARCHITECTURE

(2'X2') GRID CEILING
AT 7'-6" LVL

PLAIN CEILING
AT 7'-6" LVL

(2'X2') GRID CEILING
AT 10'-0" LVL

PLAIN CEILING
AT 8'-0" LVL

	CEILING FAN
	2'X2' LIGHT FIXTURE
	15 W LED LIGHT

PROPOSED GROUND FLOOR PLAN

PROJECT NAME

INTERIOR OF RAJKOT NAGRIK
BANK AT BHUJ


DRAWING

3.2

Cell : 9825909085


JAY SOLANKI
B.ARCHITECTURE

ARCHITECT

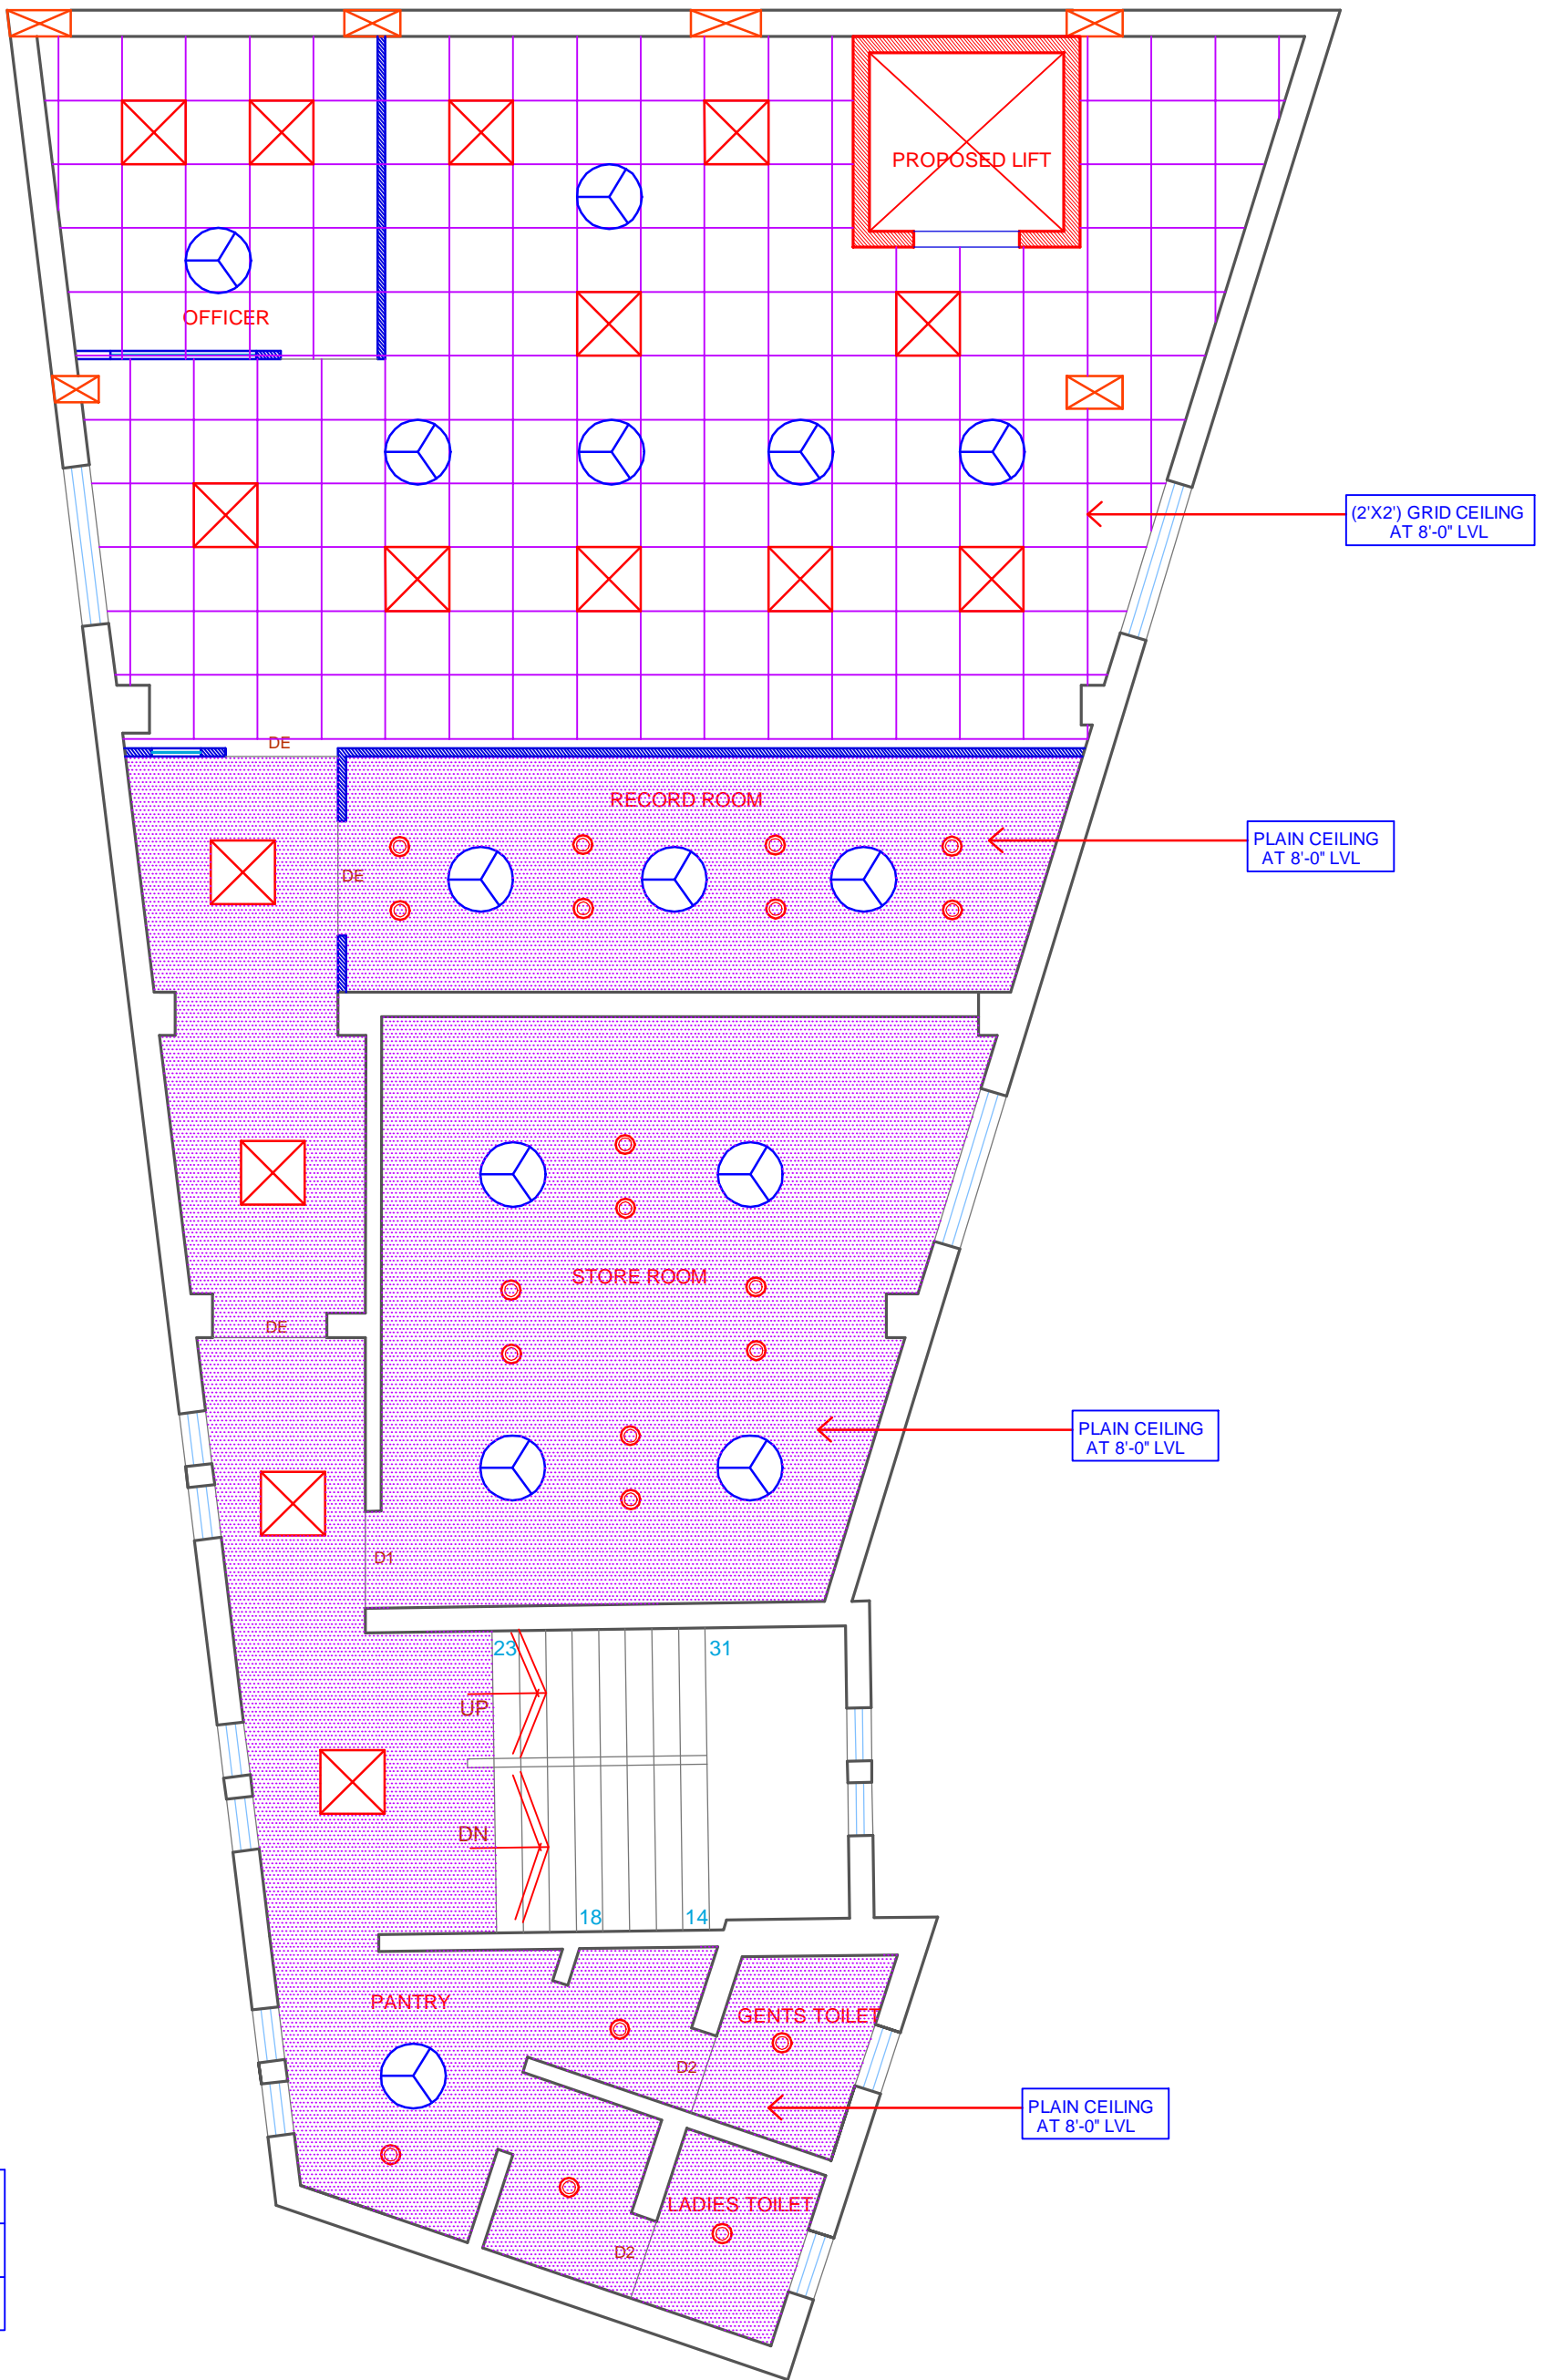


PROPOSED FIRST FLOOR PLAN

FALSE CEILING PLAN	PROJECT NAME	DRAWING	<div>ARCHITECT</div> <div>JAY SOLANKI</div> <div>B.ARCHITECTURE</div> <div>Cell : 9825909085</div>
	INTERIOR OF RAJKOT NAGRIK BANK AT BHUJ	3.3	

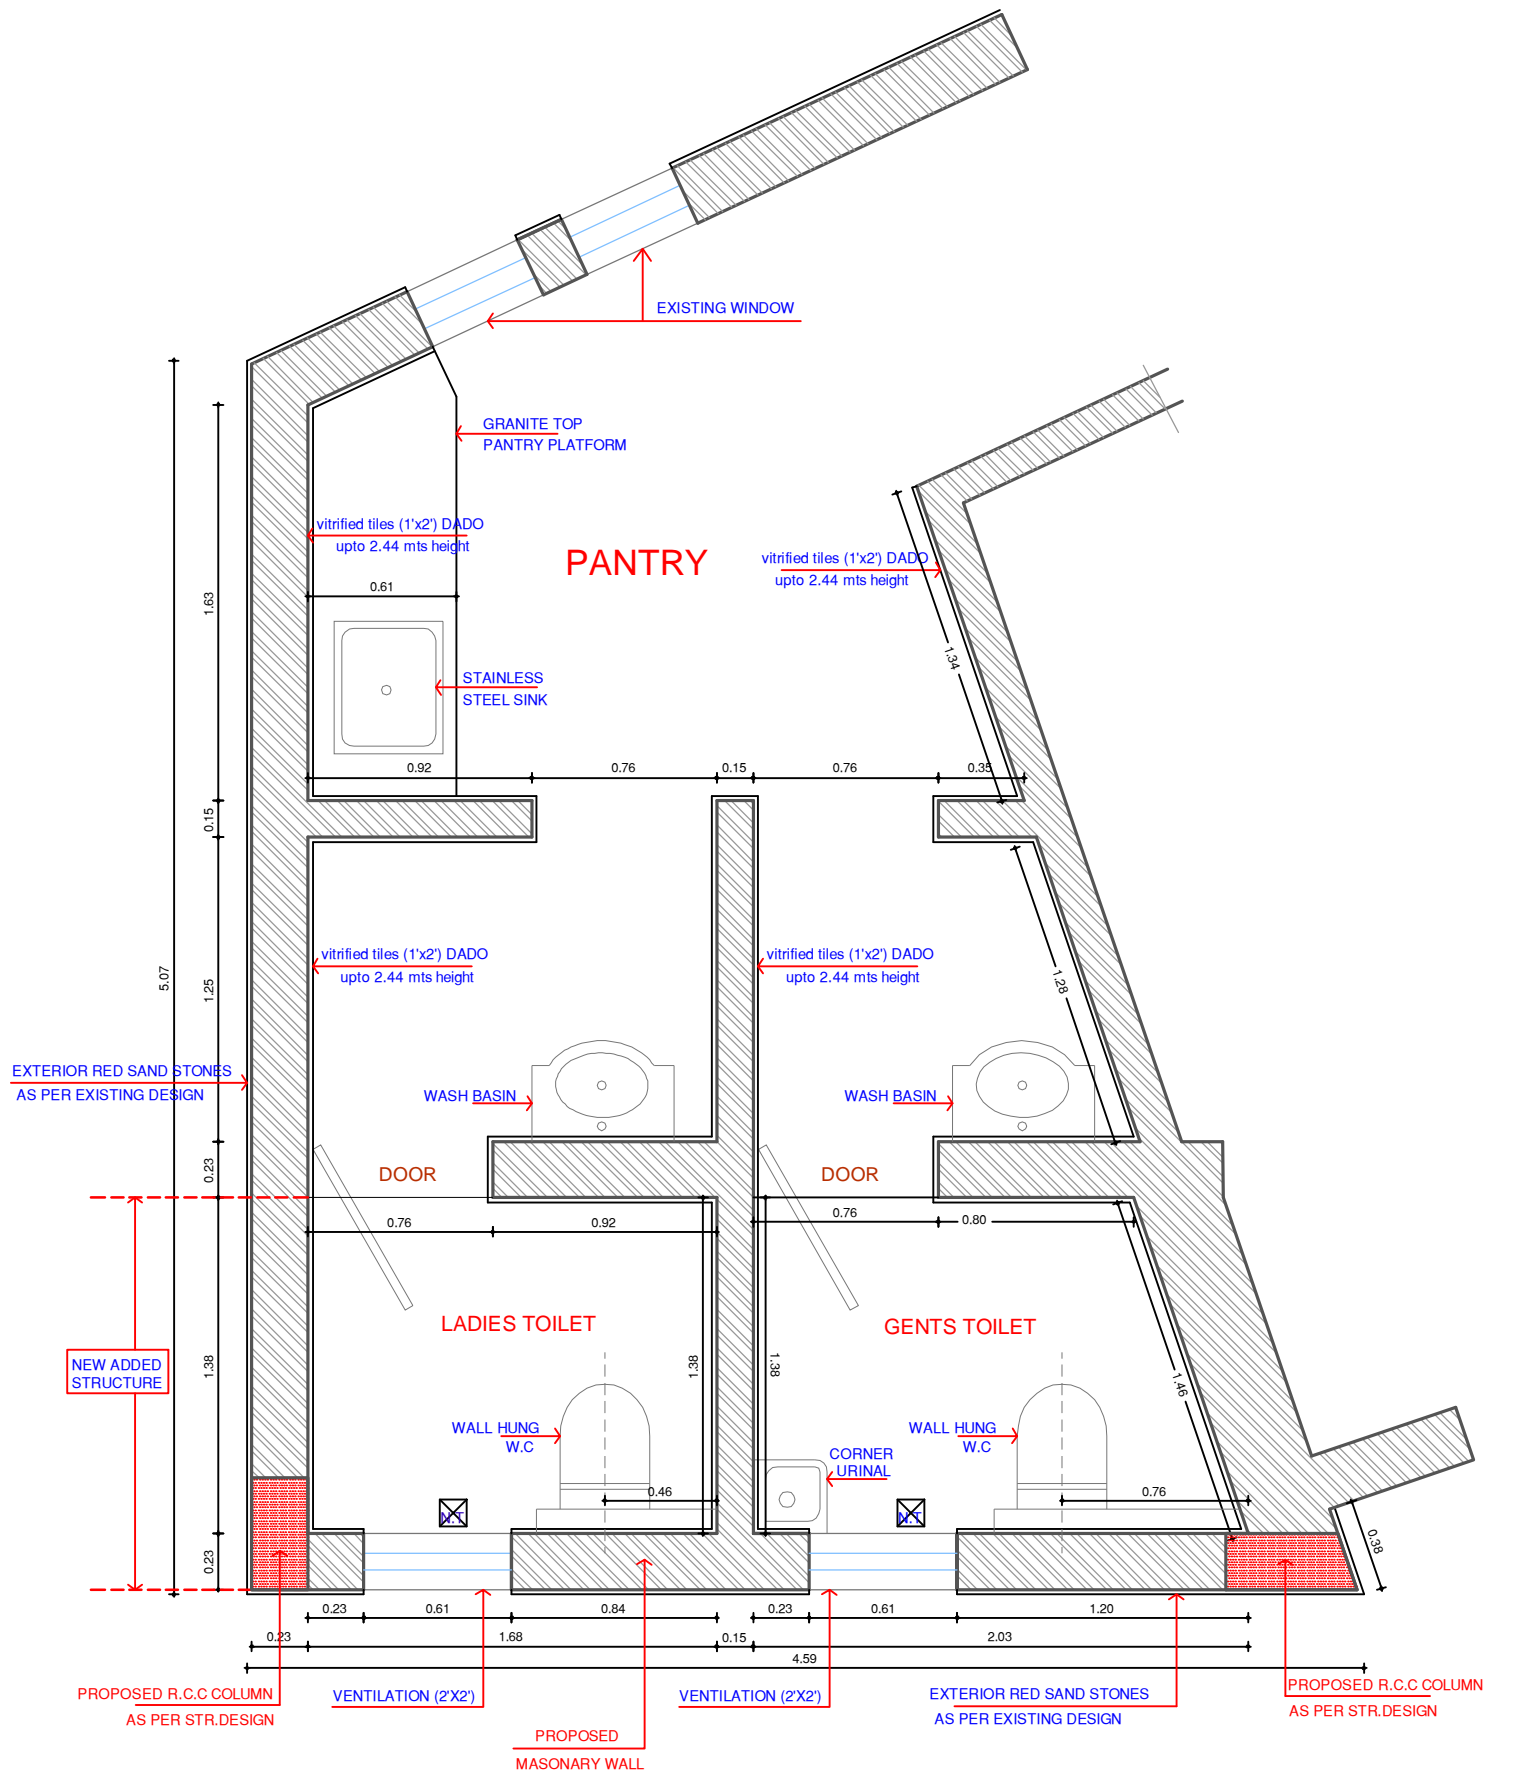

PROPOSED PLAN SHOWING GROUND FLOOR & FIRST FLOOR ADDITION IN TOILET BLOCK

CIVIL WORK PLAN	PROJECT NAME	DRAWING	 <div>Cell : 982590908!</div> <div>JAY SOLANK</div> <div>B.ARCHITECTURE</div>
	INTERIOR OF RAJKOT NAGRIK BANK AT BHUJ	4.1	

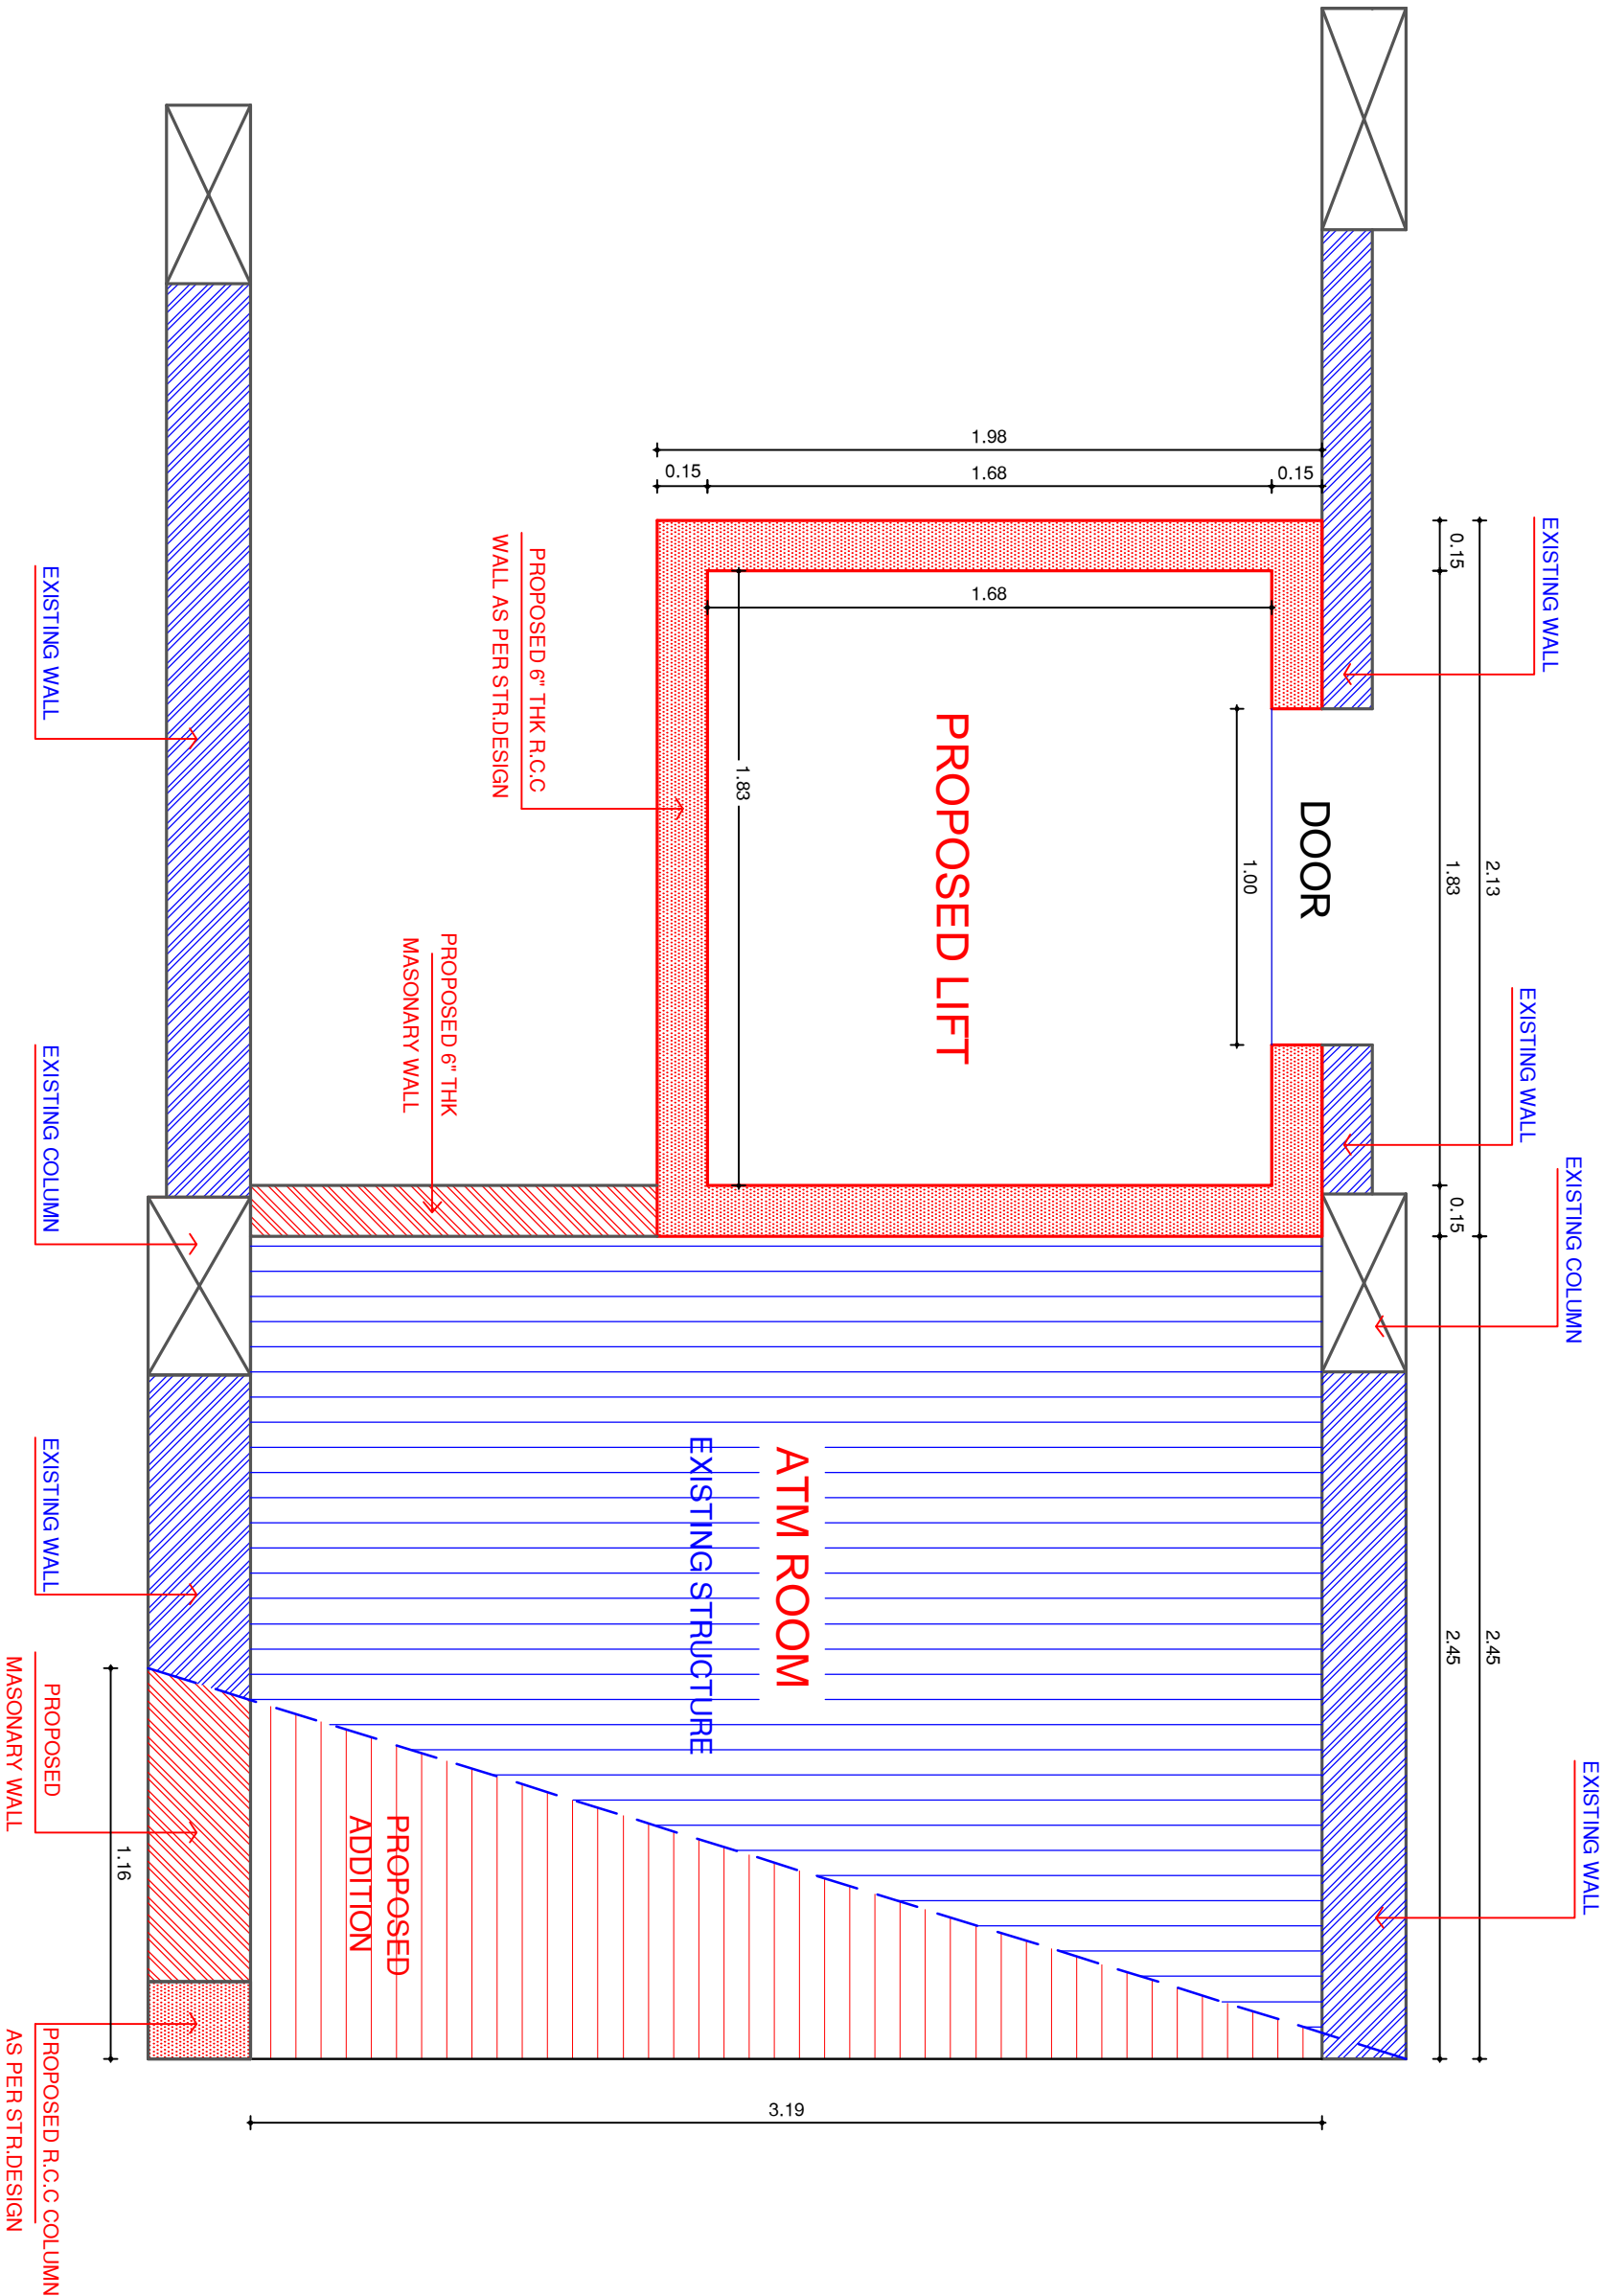


PROPOSED PLAN SHOWING PROPOSED LIFT AND ADDITION IN ATM BLOCK

CIVIL WORK		PROJECT NAME		DRAWING	
PLAN		INTERIOR OF RAJKOT NAGRİK		4.2	
		BANK AT BHUJ		<div>Architect</div> <div>JAY SOLANKI</div> <div>B.Architecture</div>	
				Cell : 9825909085	

LOCKER ROOM

D

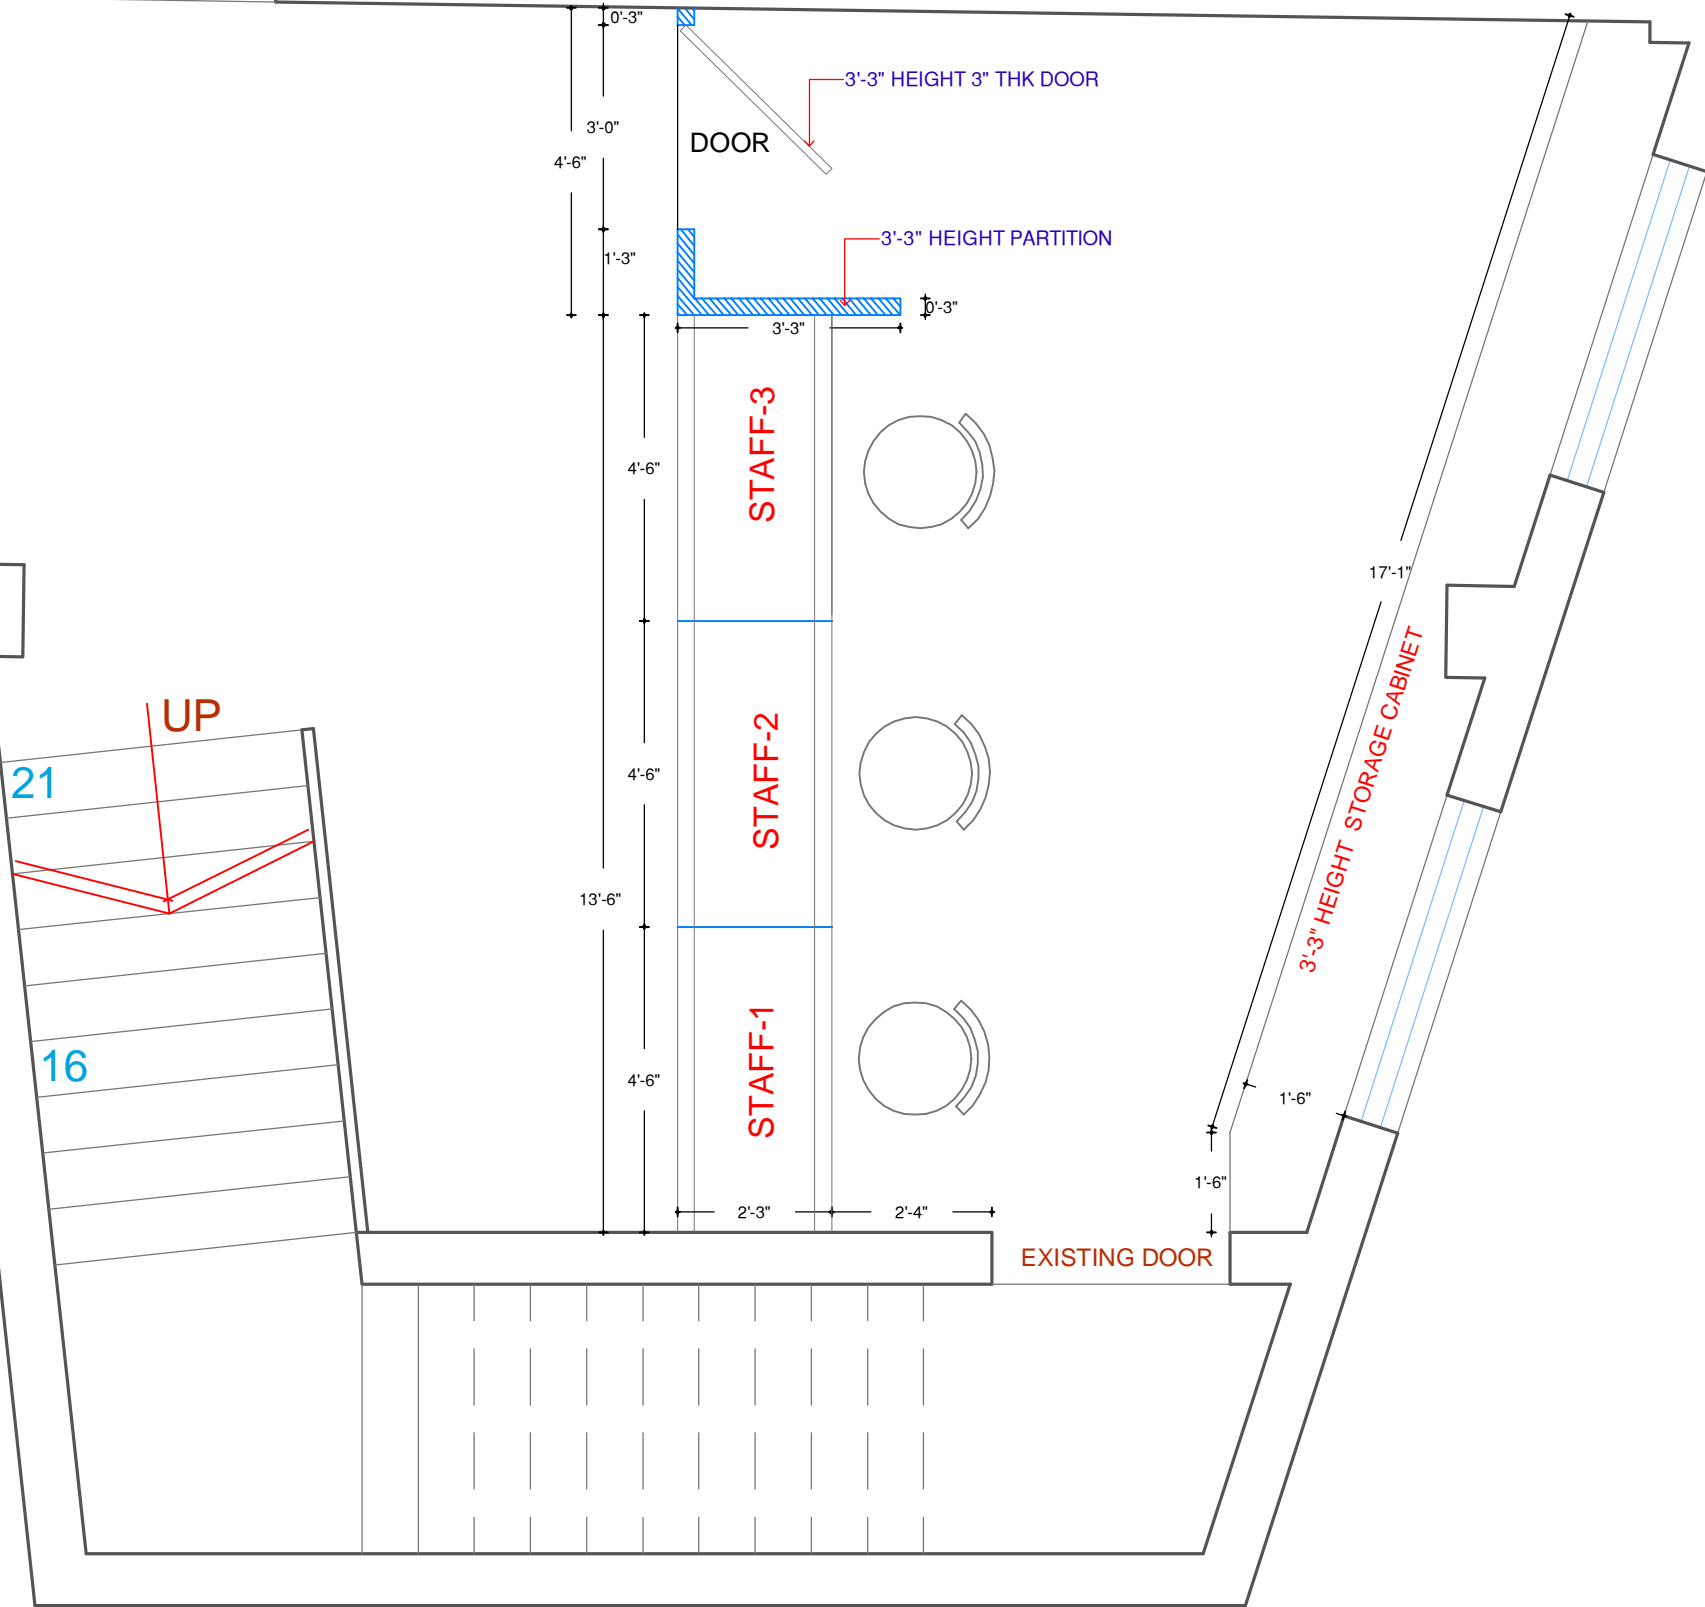


PROPOSED BASEMENT FURNITURE LAYOUT PLAN

BASEMENT FURNITURE
DETAILS

PROJECT NAME
INTERIOR OF RAJKOT NAGRIK
BANK AT BHUJ




DRAWING


5.1

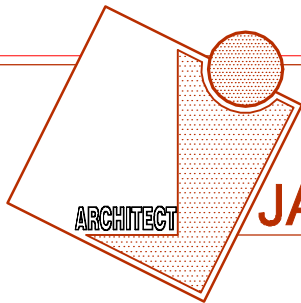


Cell : 9825909085

JAY SOLANKI
B.ARCHITECTURE

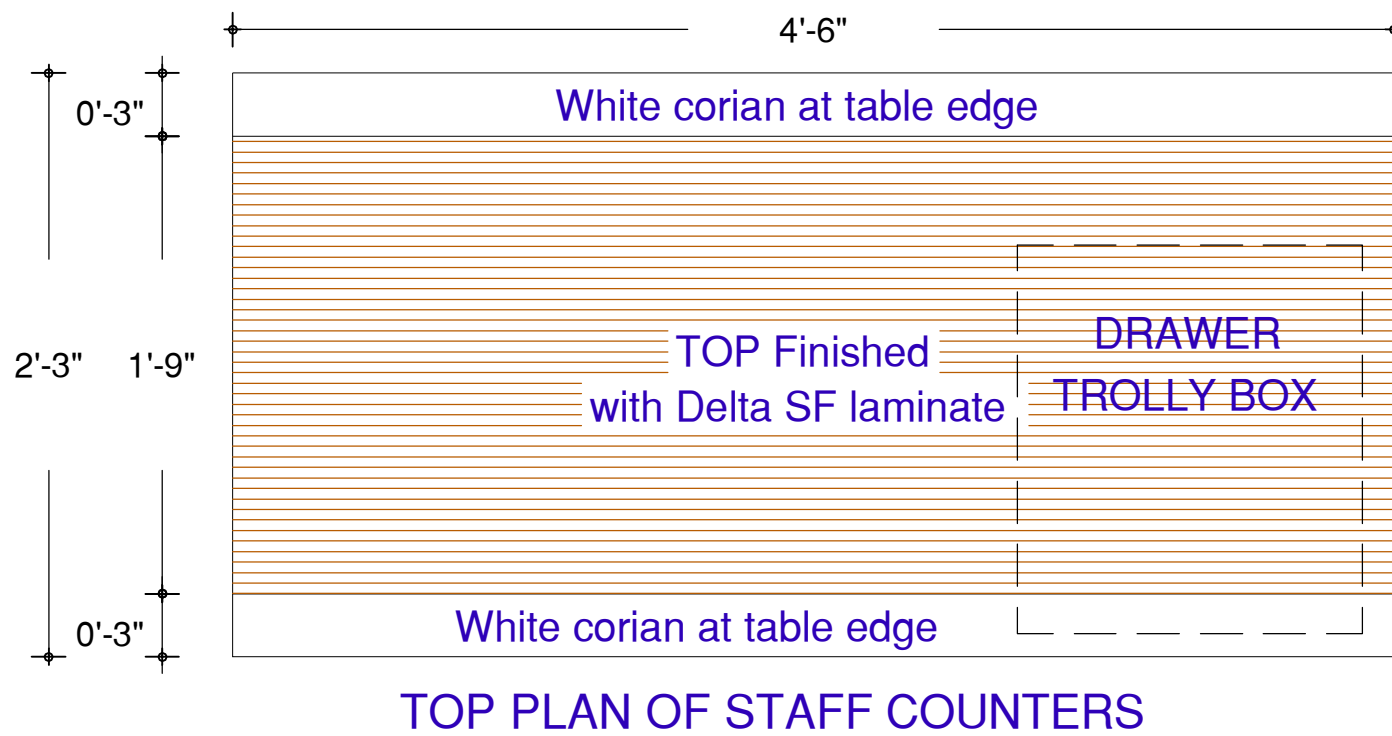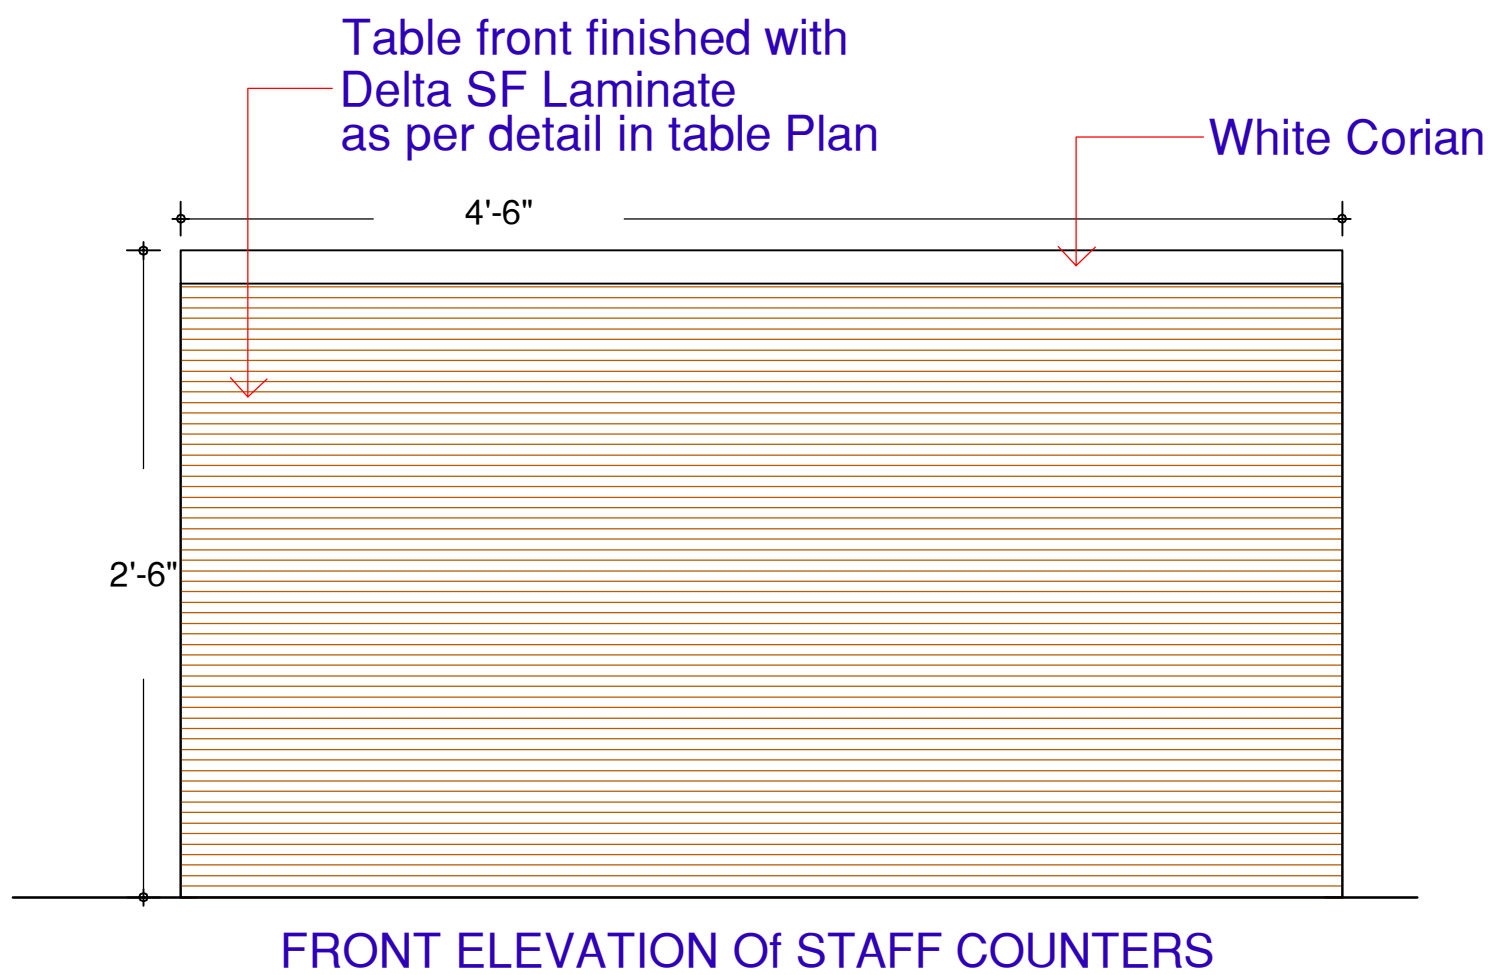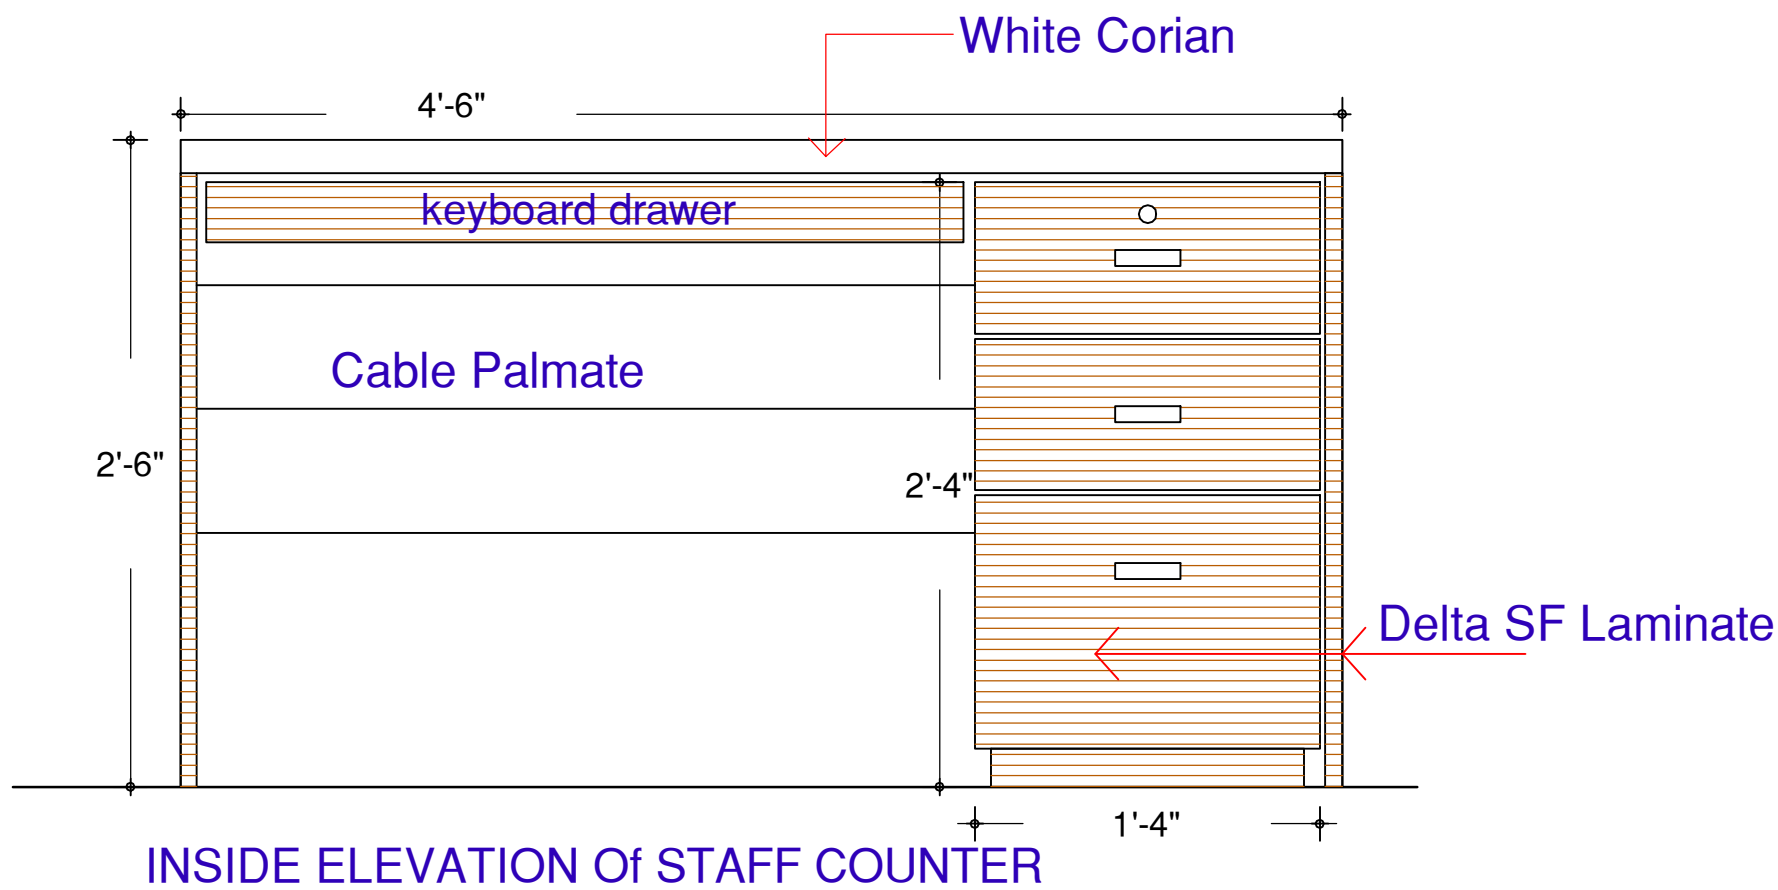


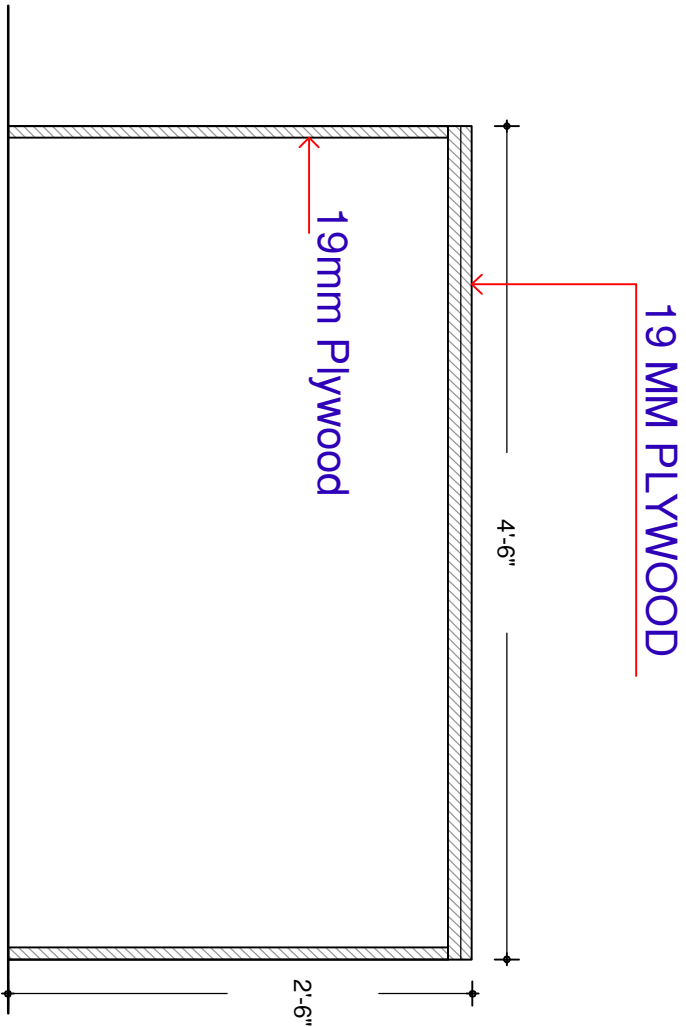


SECTION ELEVATION Of STAFF COUNTERS

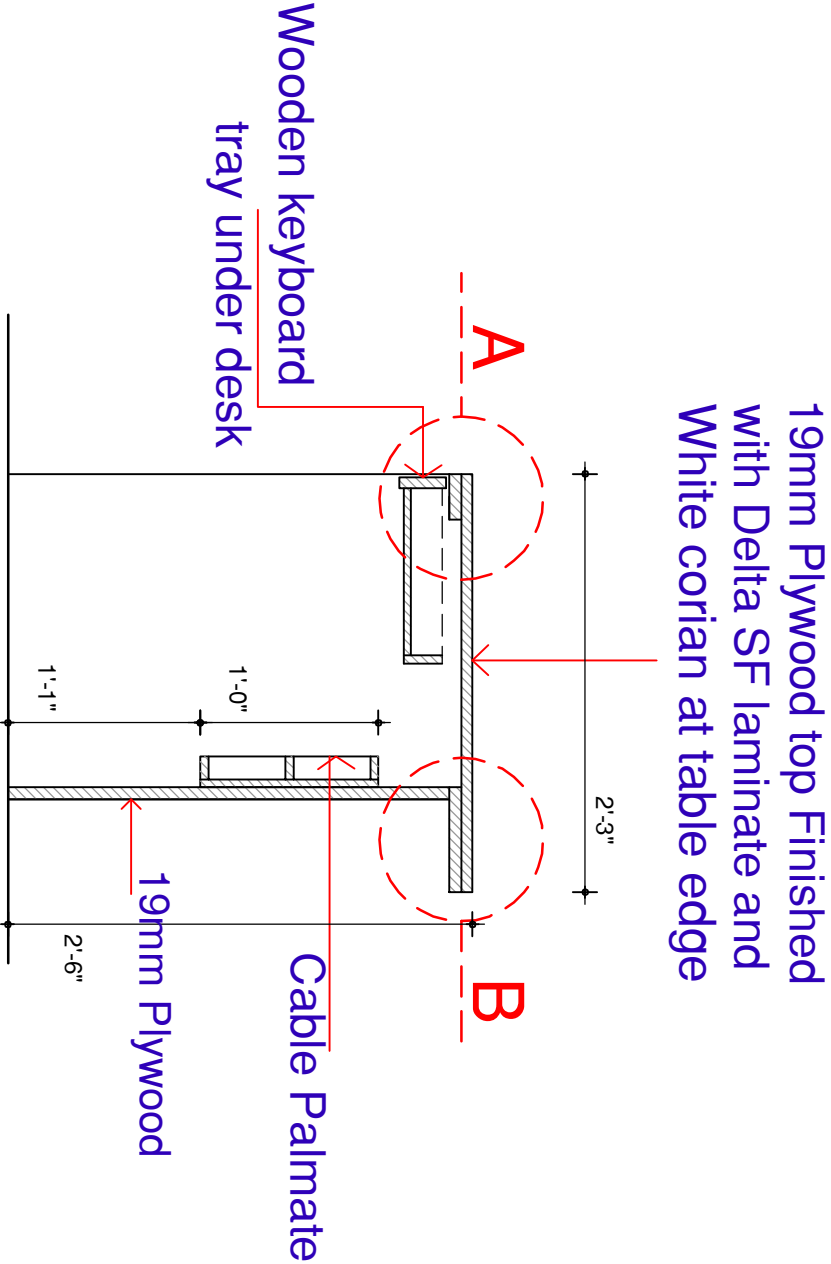


SECTION ELEVATION Of STAFF COUNTER

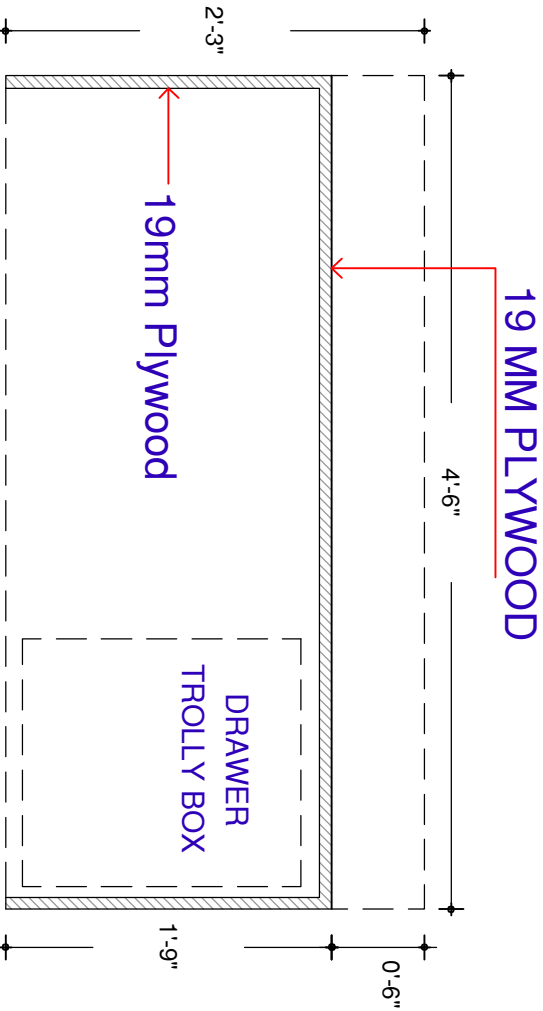





SECTION PLAN OF STAFF COUNTERS

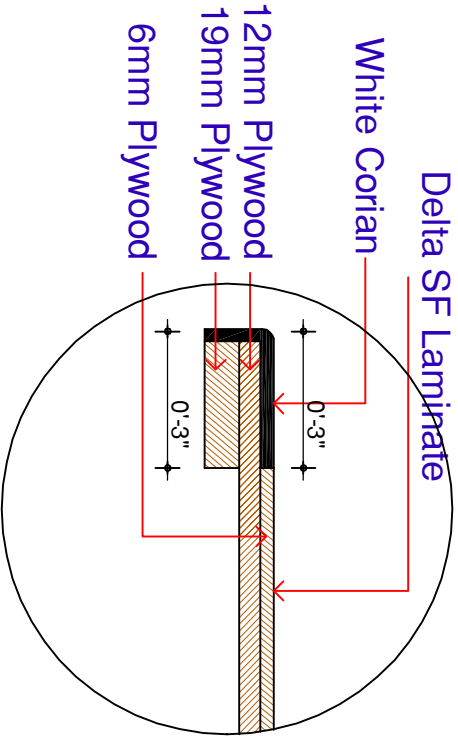

Detail A

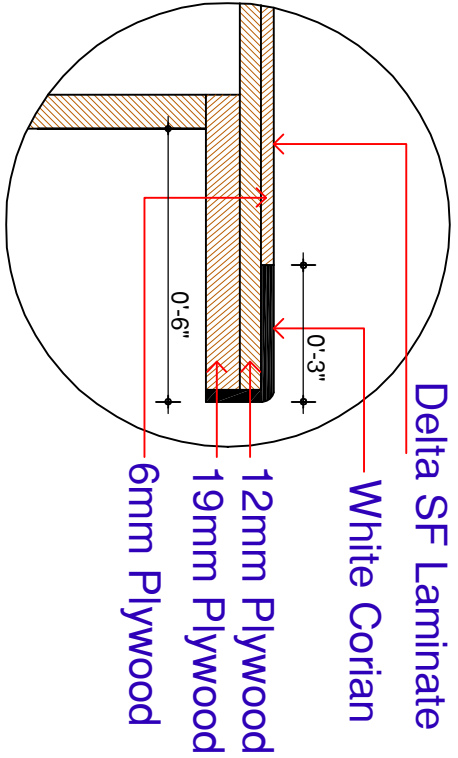

Detail B

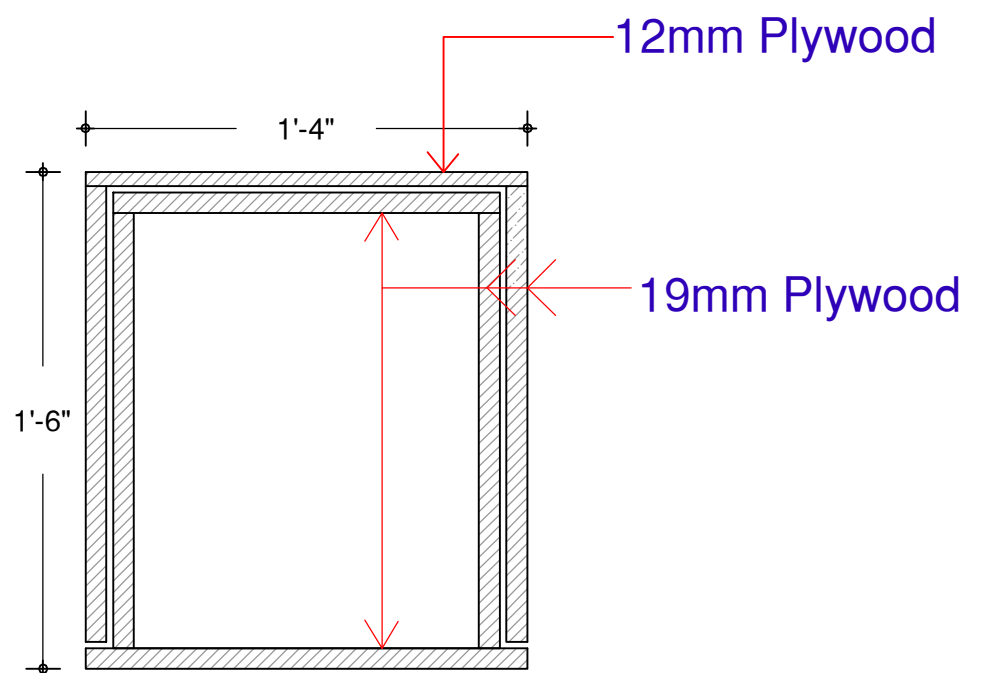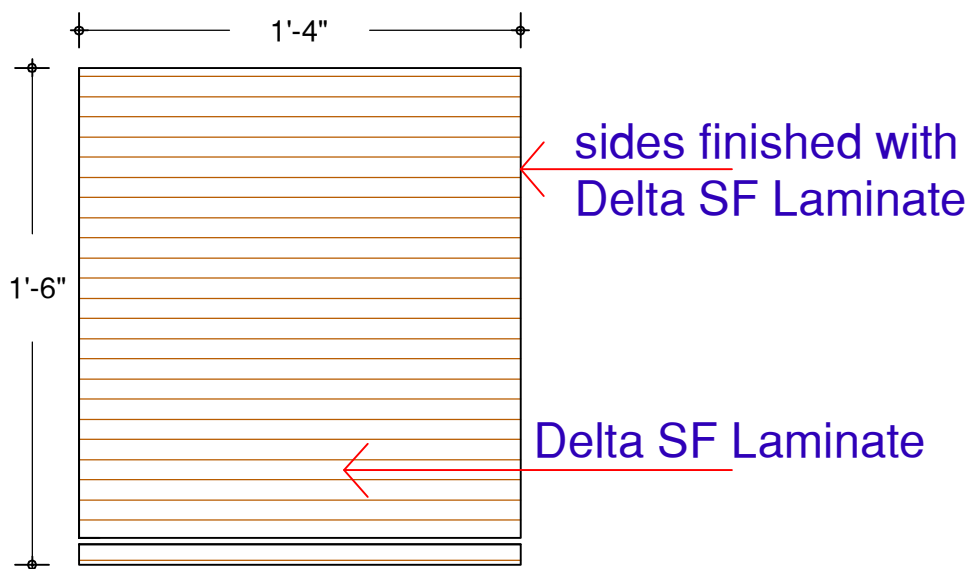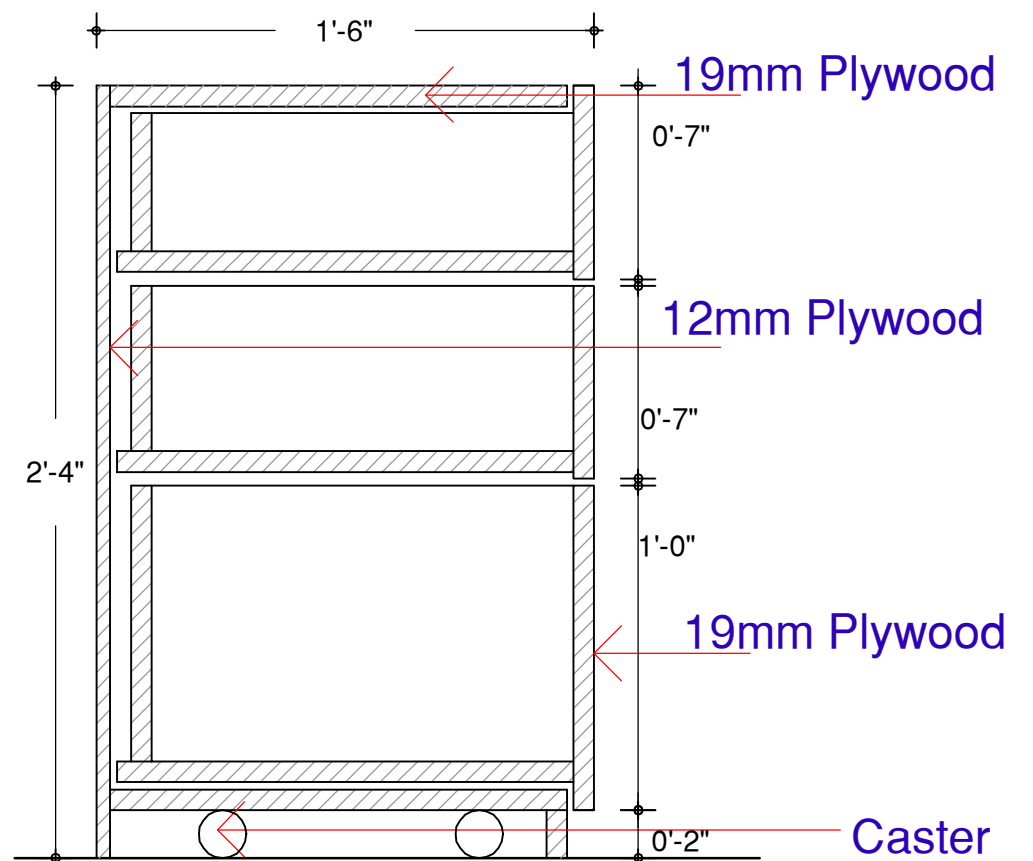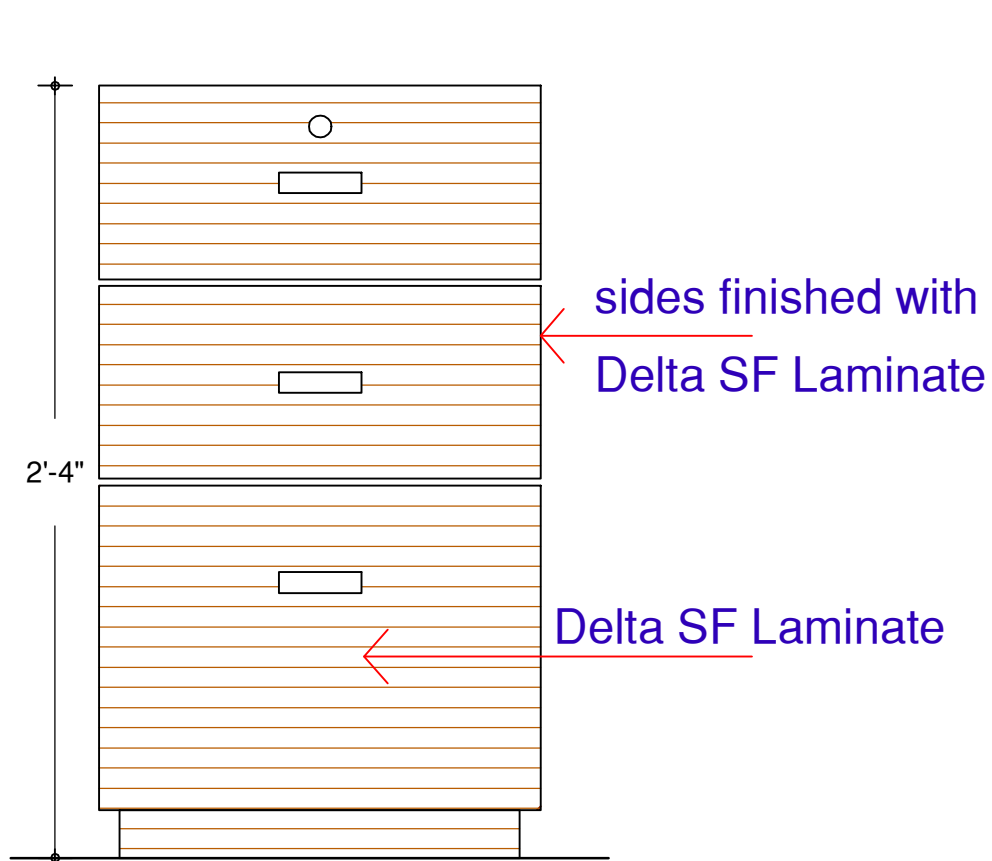

TYPICAL DRAWER TROLLY (CABINET) DETAIL


**BASEMENT FURNITURE
DETAILS**

PROJECT NAME
**INTERIOR OF RAJKOT NAGRIK
BANK AT BHUJ**


DRAWING

5.4


Cell : 9825909085

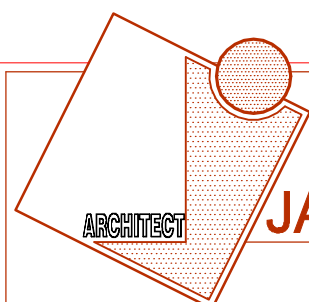

JAY SOLANKI
B.ARCHITECTURE

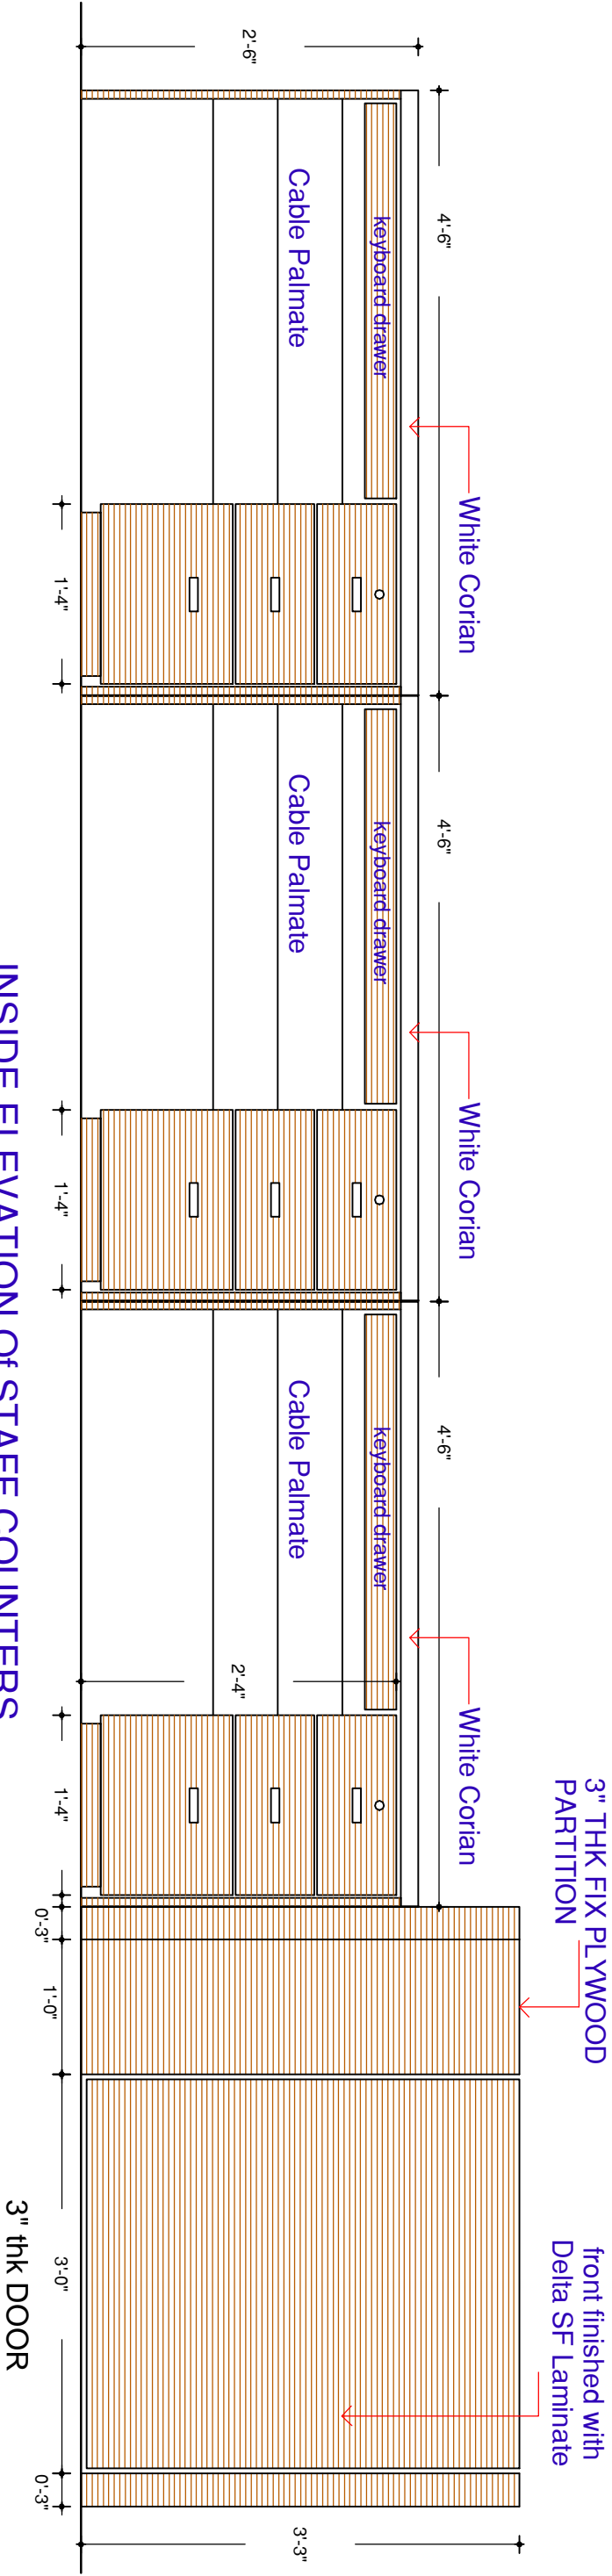


INSIDE ELEVATION of STAFF COUNTERS

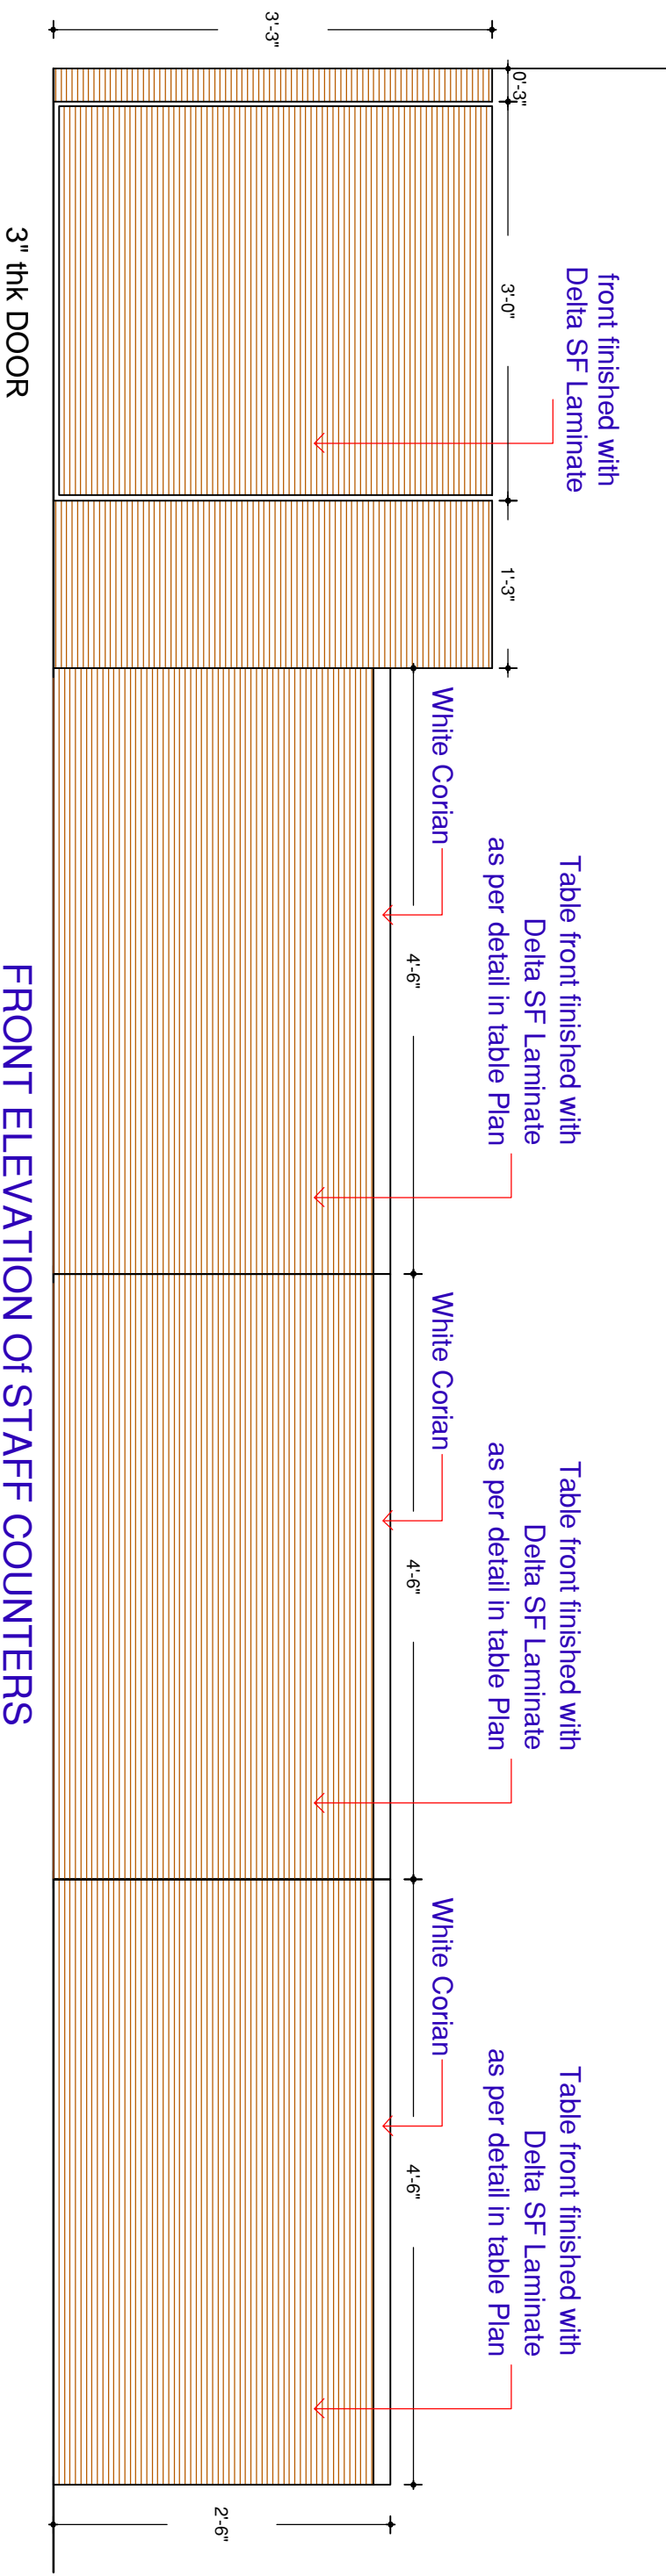


FRONT ELEVATION of STAFF COUNTERS

Table TOP finished with
Delta SF Laminate
as per detail in table Plan


Table front finished with
Delta SF Laminate
as per detail in table Plan

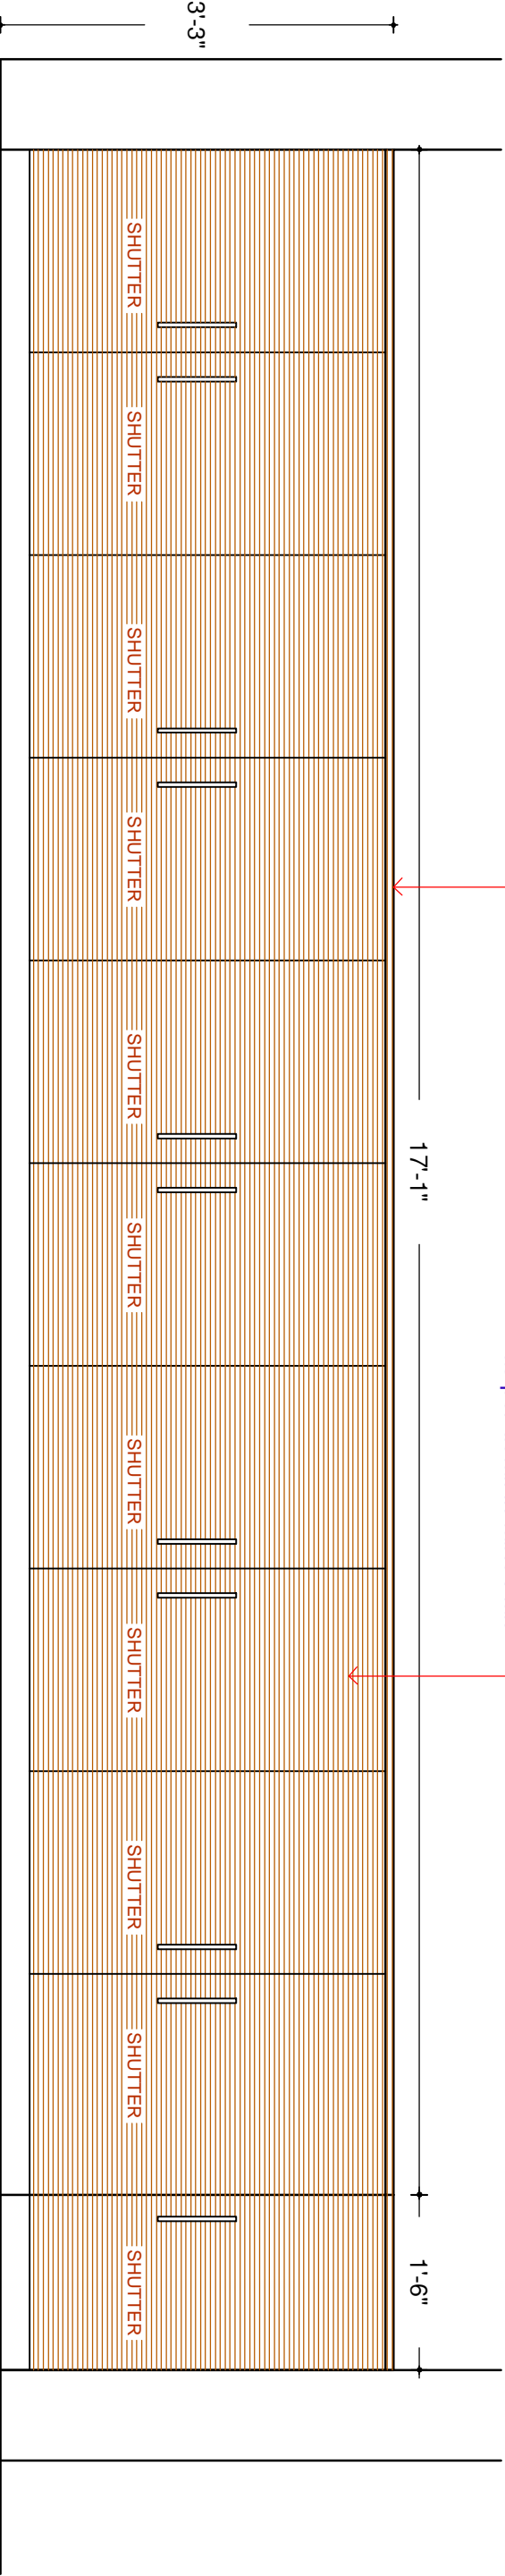

STORAGE CABINET - FRONT ELEVATION

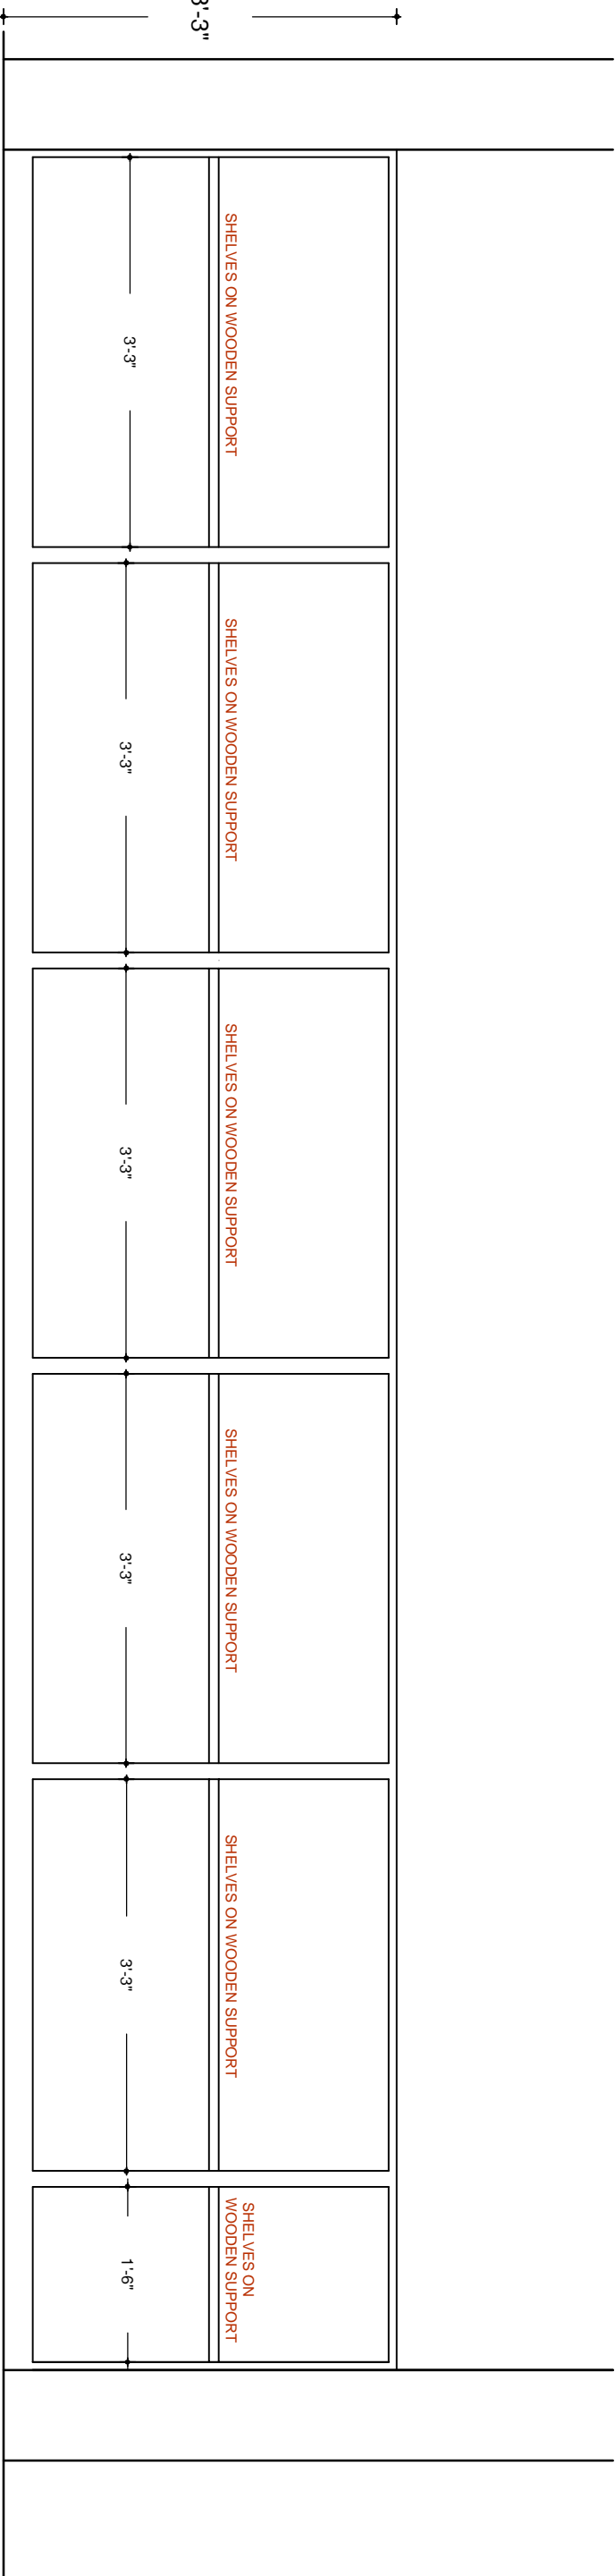

STORAGE CABINET - INTERNAL ELEVATION

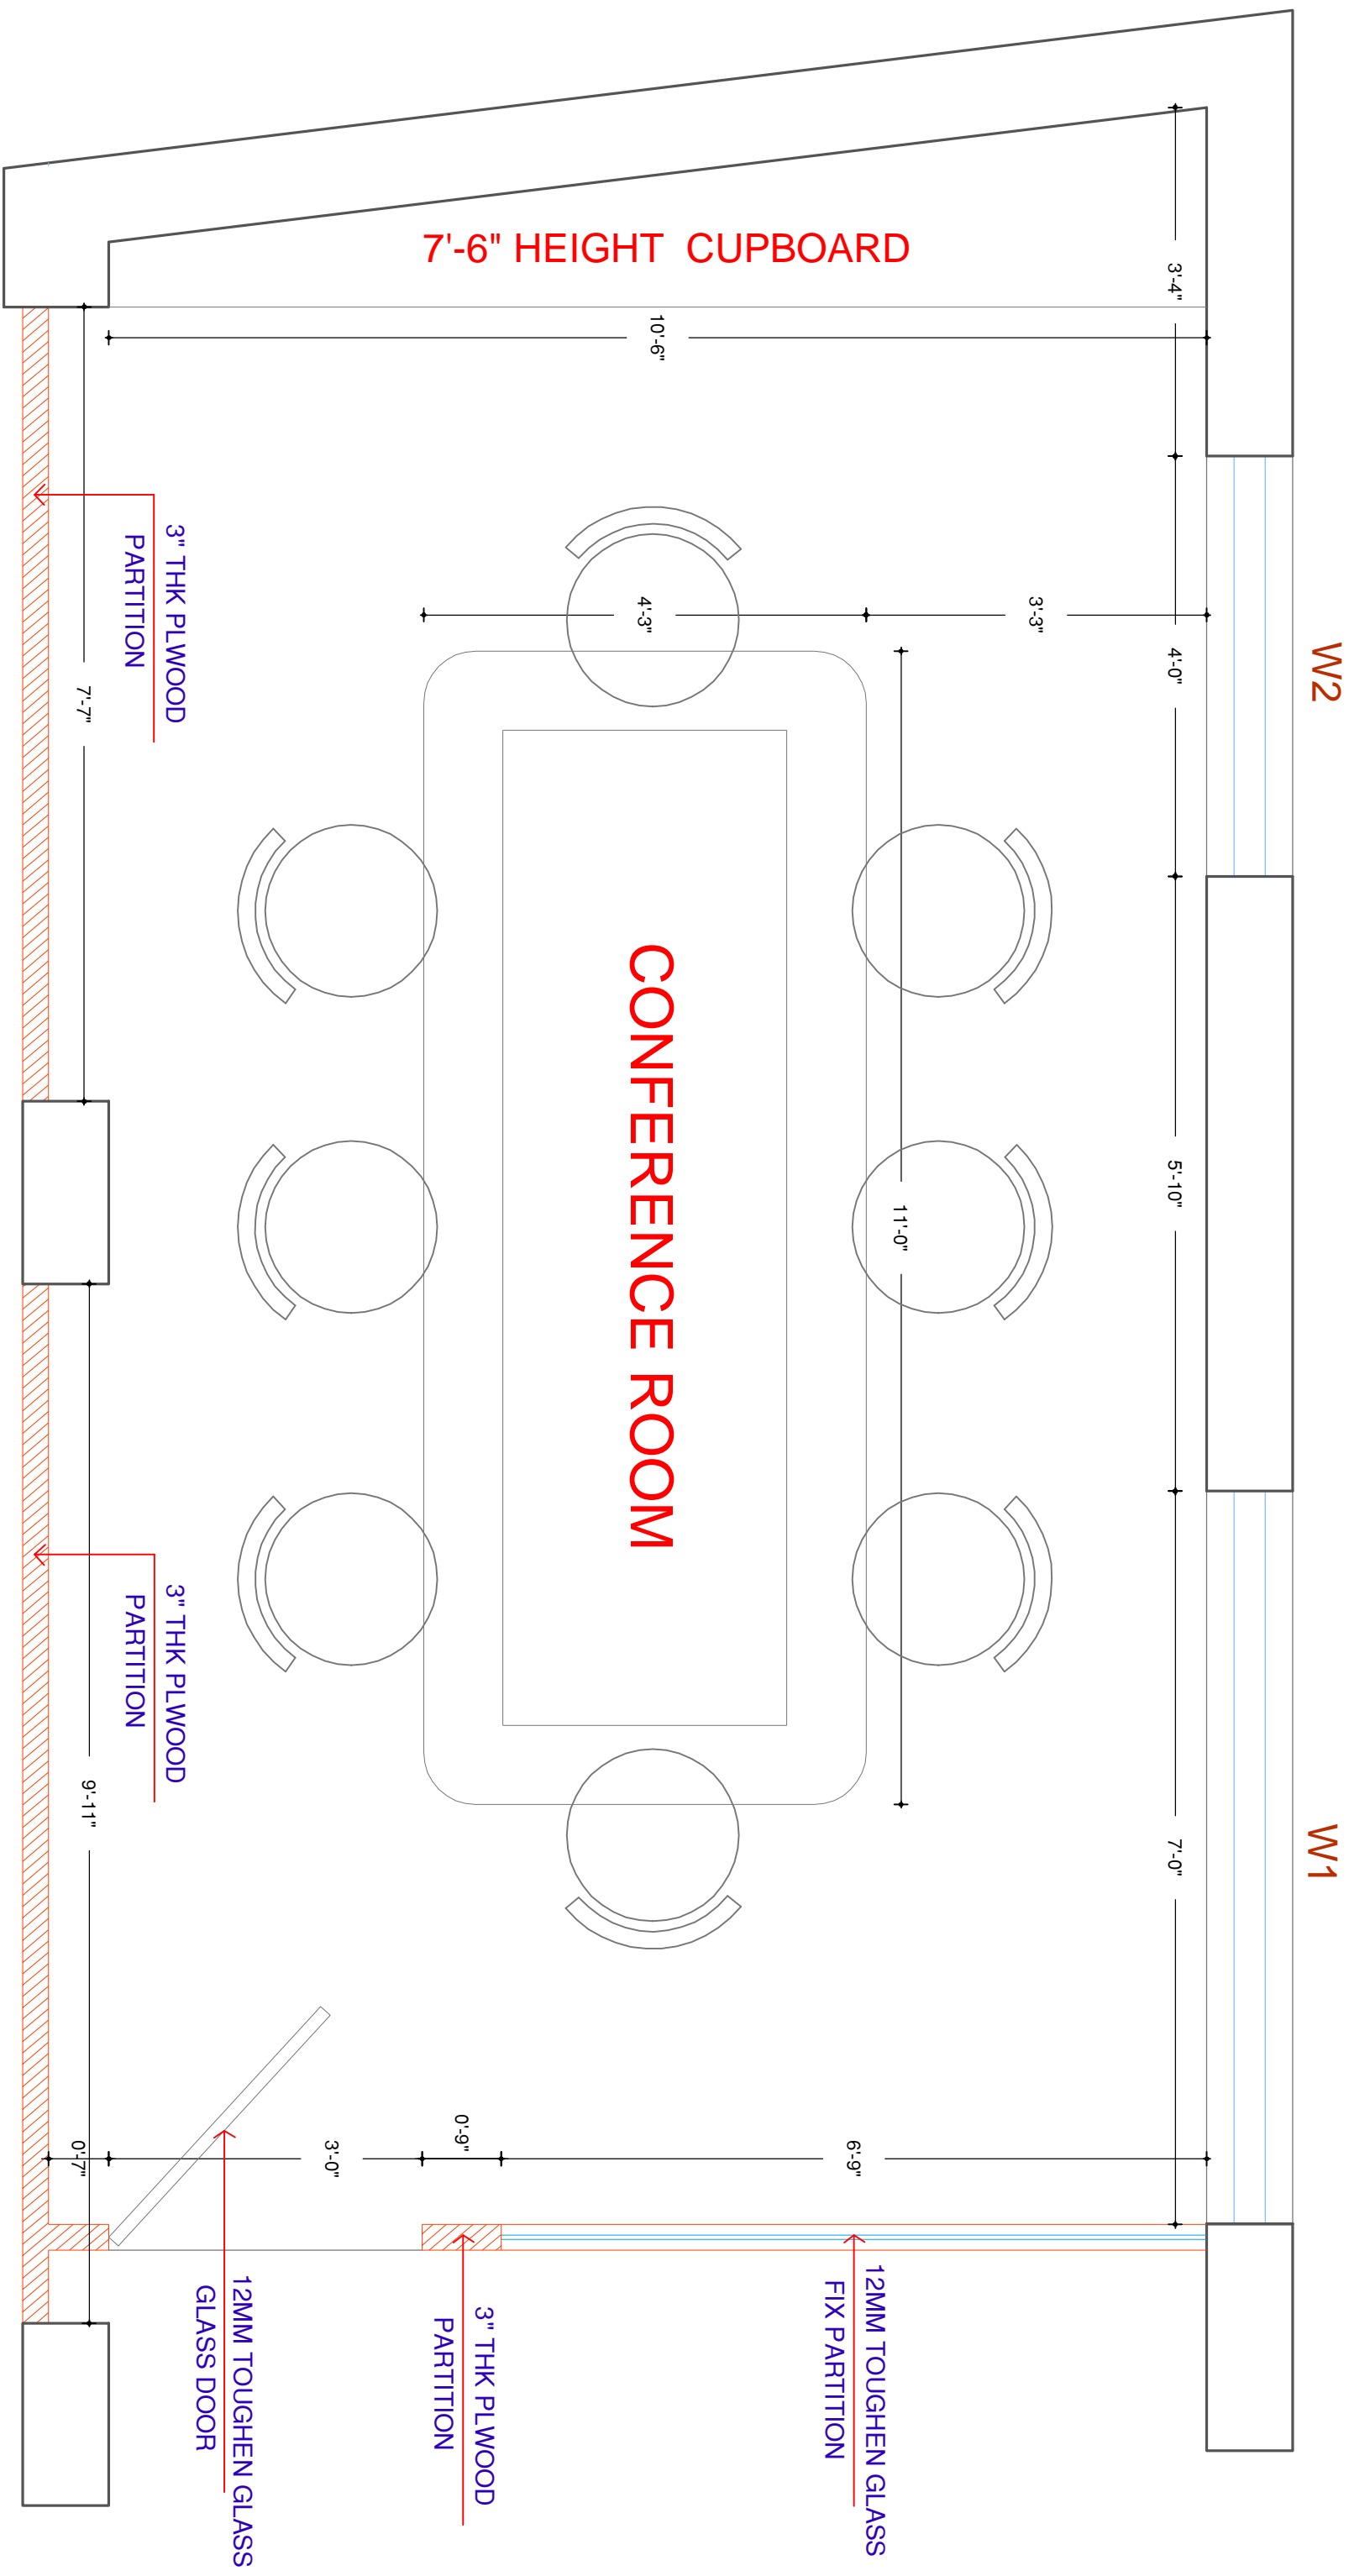

STORAGE CABINET- INTERNAL ELEVATION

PROJECT NAME

CONFERENCE ROOM FURNITURE

DETAILS

INTERIOR OF RAJKOT NAGRIK

BANK AT BHUJ

DRAWING


6.1

JAY SOLANKI


Cell : 9825909085


ARCHITECT

B.ARCHITECTURE

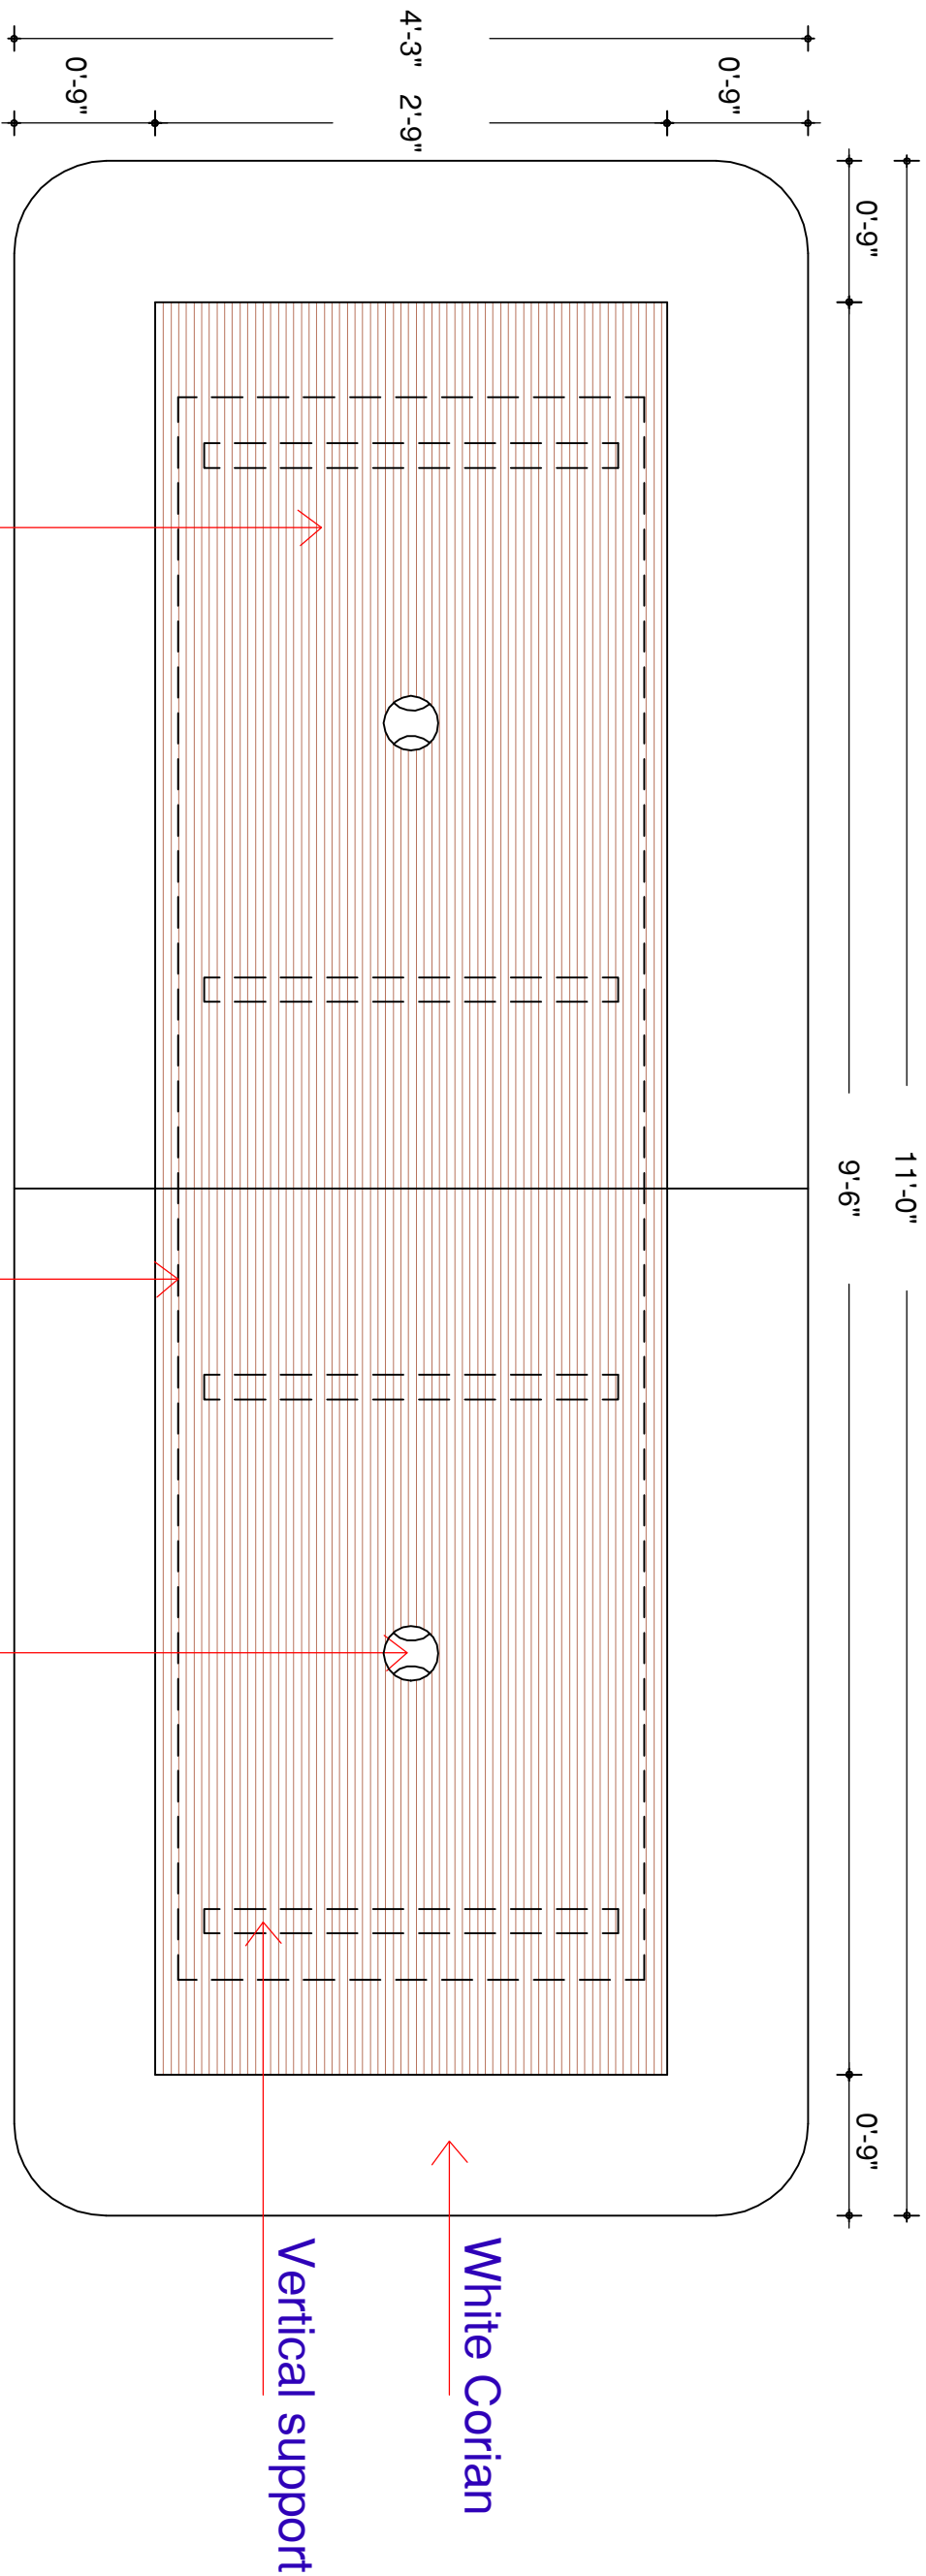


TOP PLAN OF CONFERENCE TABLE

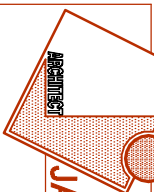CONFERENCE ROOM FURNITURE		PROJECT NAME		DRAWING	
DETAILS		INTERIOR OF RAJKOT NAGRİK		6.2	
		BANK AT BHUJ			
				Cell : 9825909085	
				JAY SOLANKI	
				BARCHITECTURE	

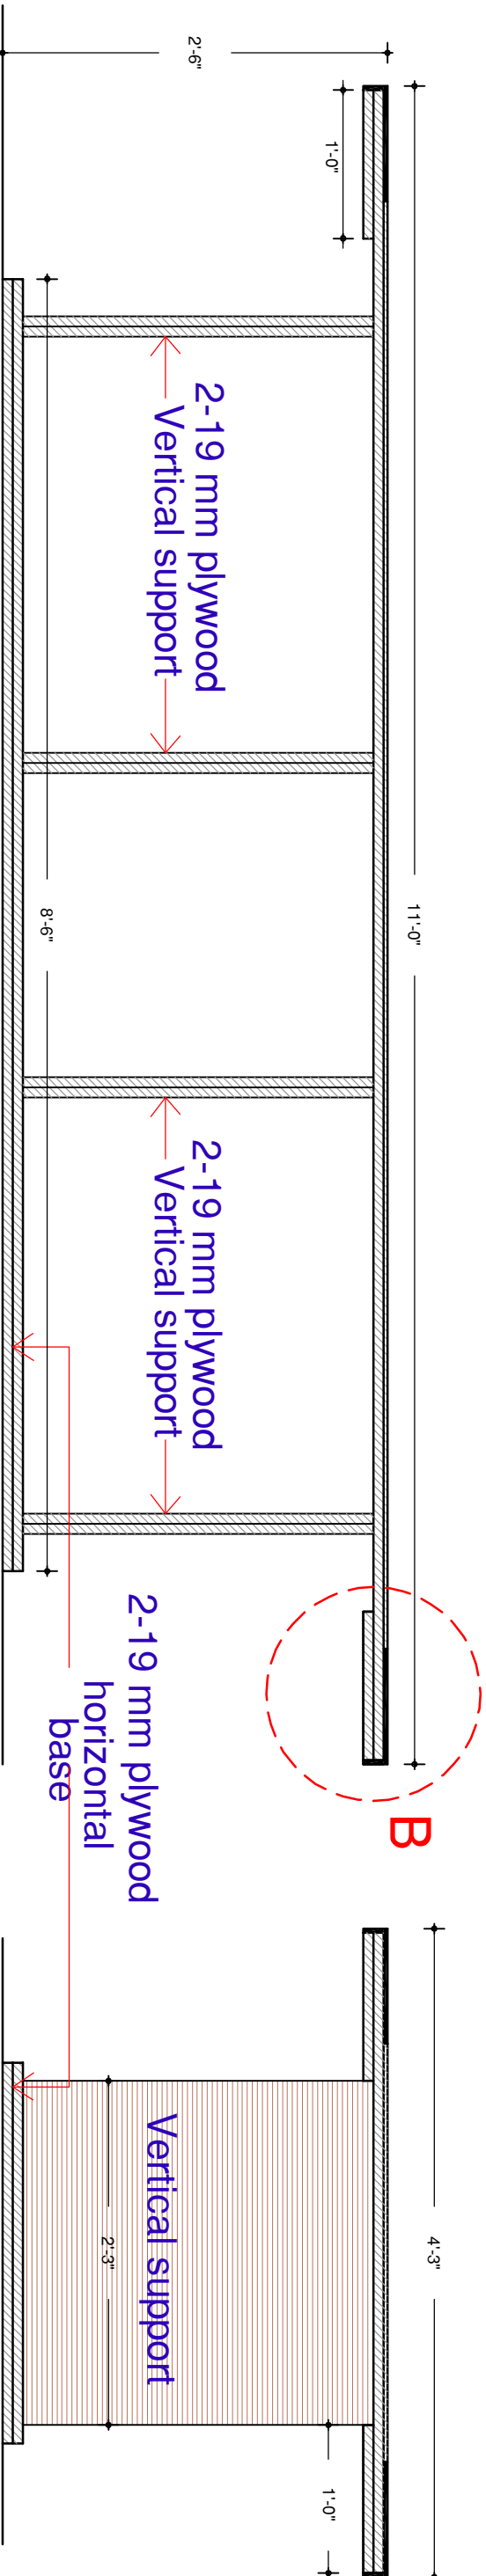


SECTIONAL ELEVATION OF CONFERENCE TABLE

SECTIONAL SIDE ELEVATION

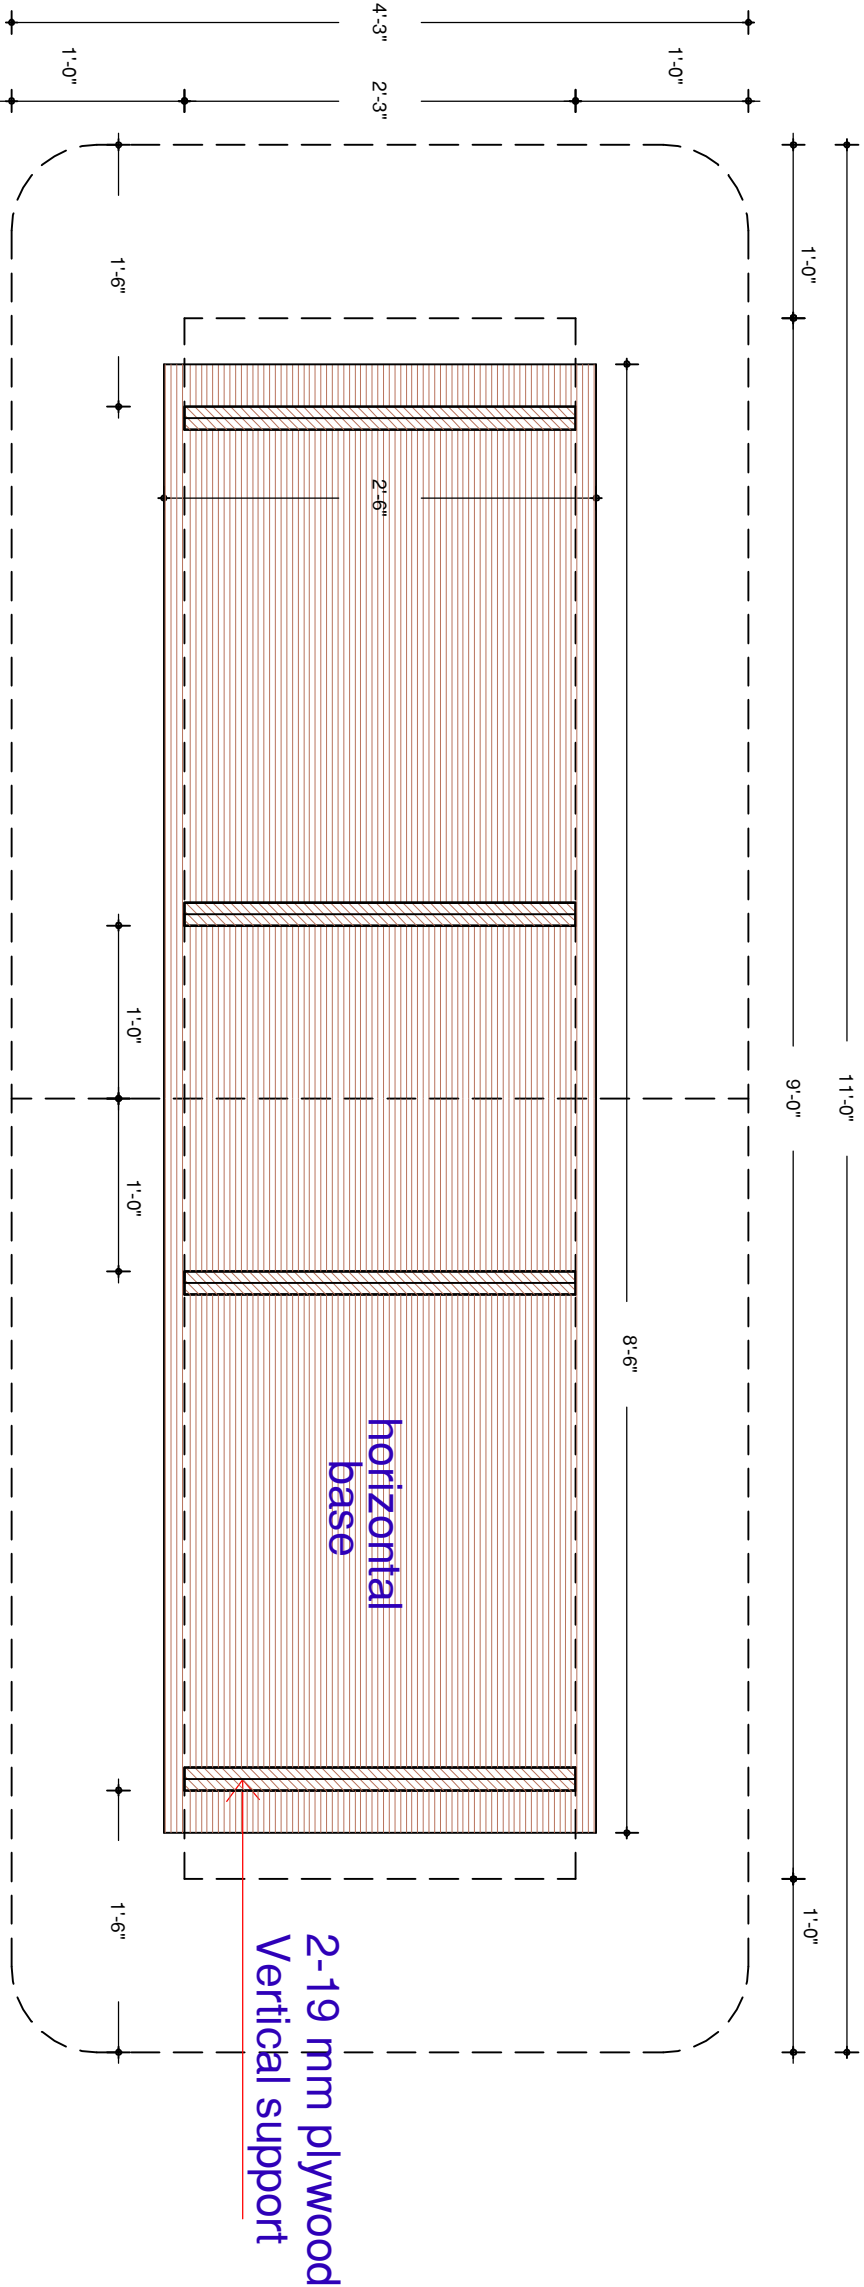


SECTIONAL PLAN OF CONFERENCE TABLE

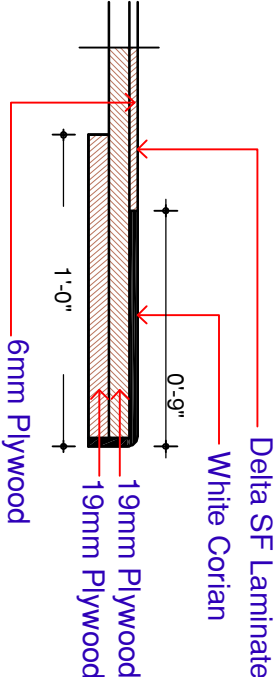


Detail B

CONFERENCE ROOM FURNITURE
DETAILS

PROJECT NAME
INTERIOR OF RAJKOT NAGRICK
BANK AT BHUJ

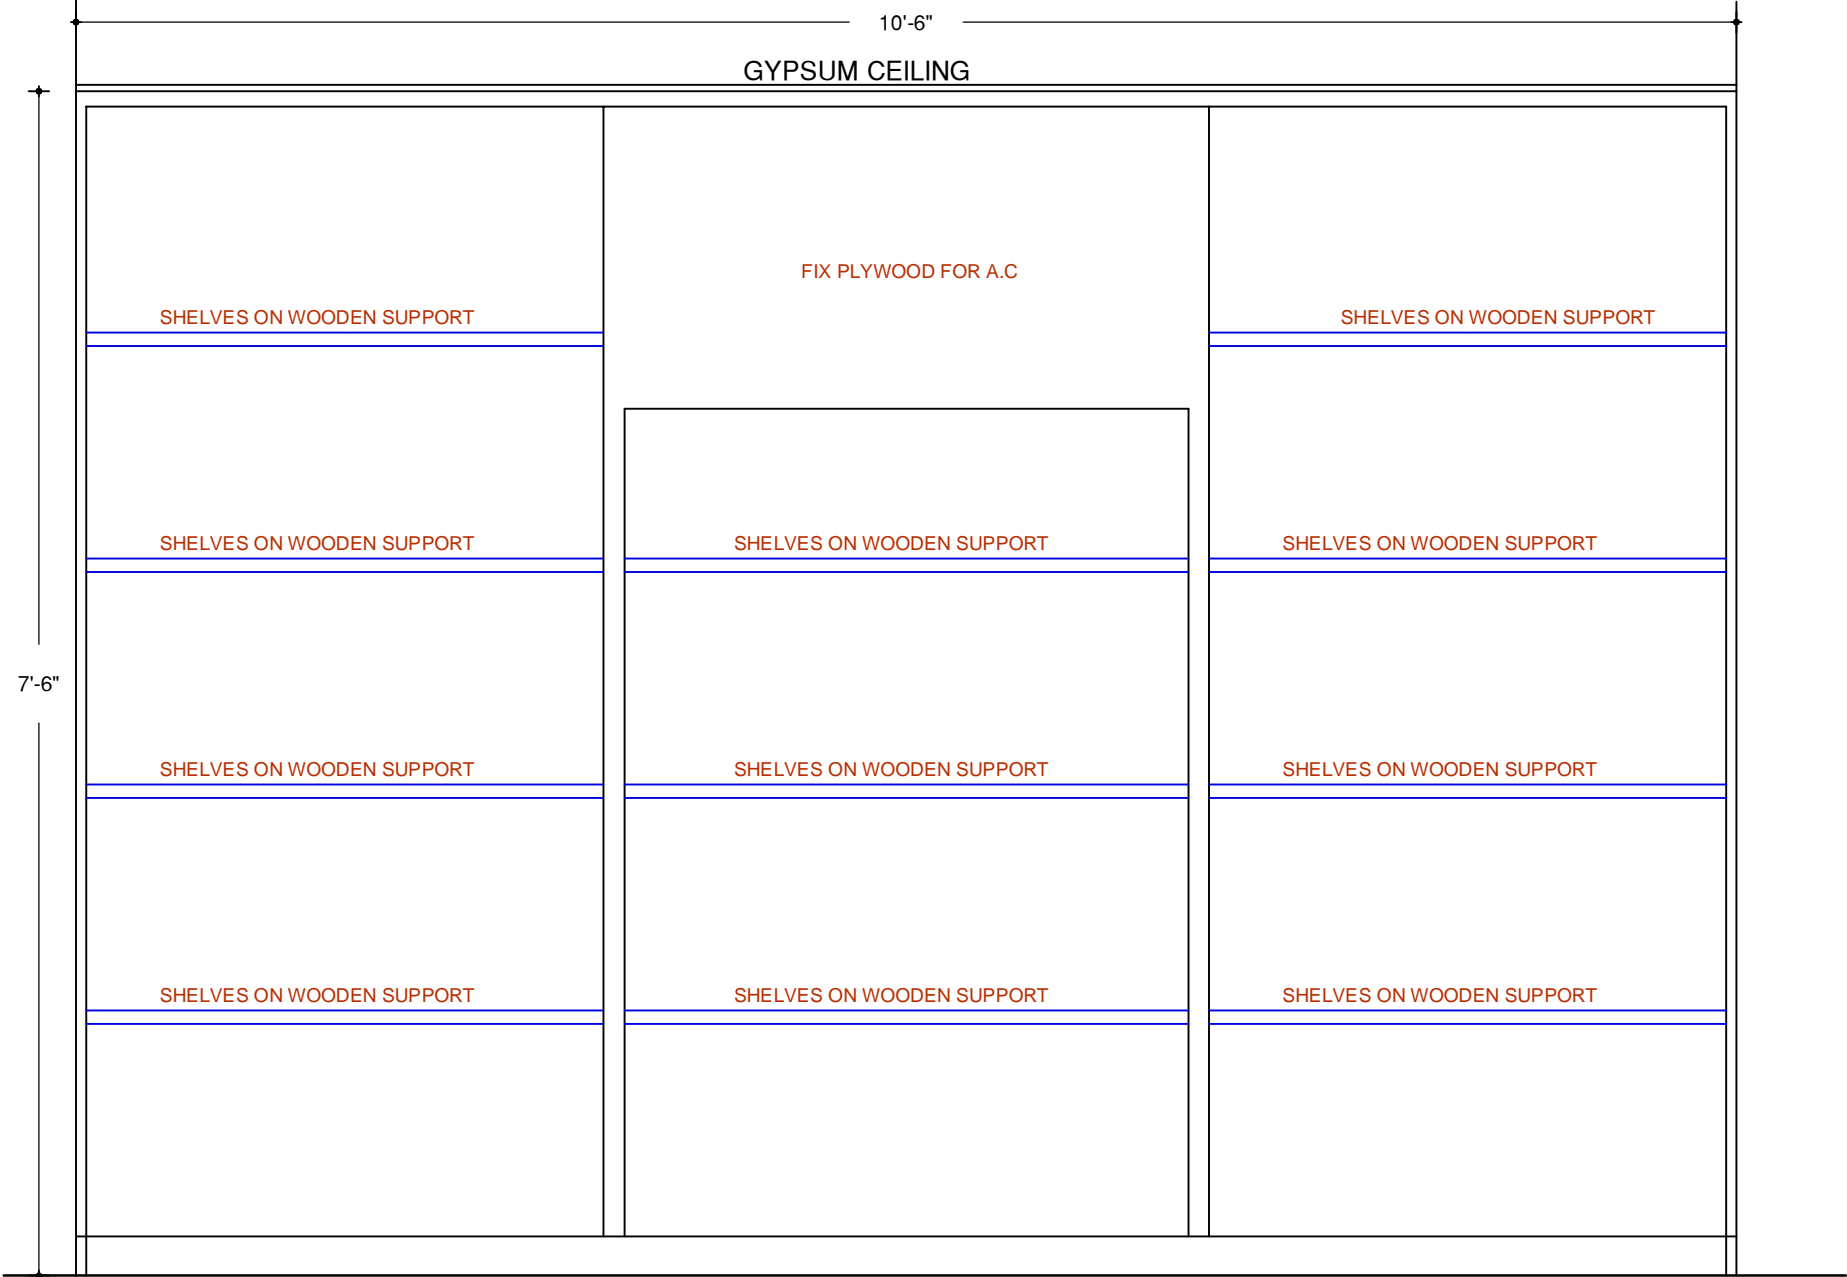


STORAGE CABINET- INTERNAL ELEVATION

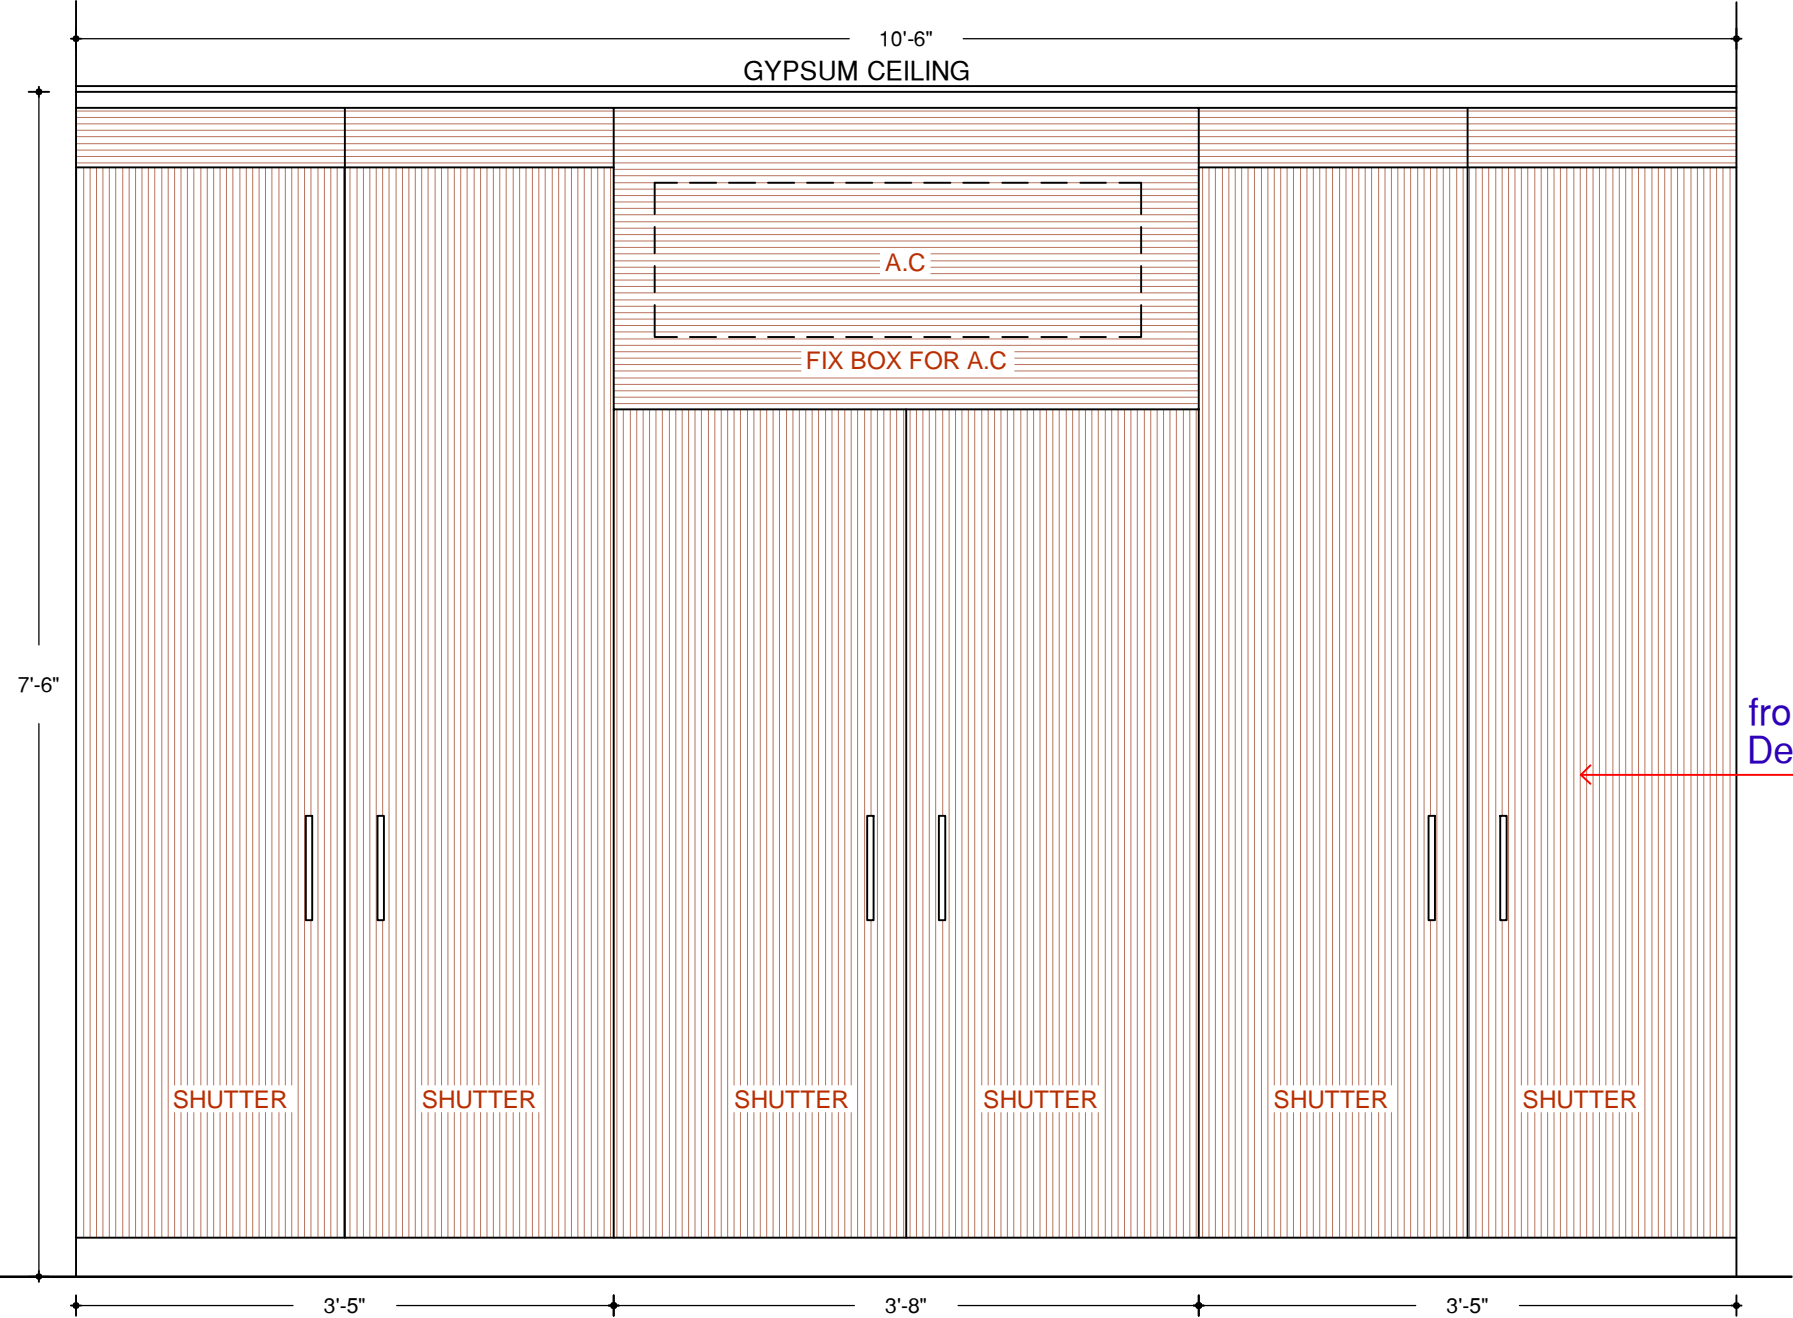


STORAGE CABINET- FRONT ELEVATION

CONFERENCE ROOM FURNITURE DETAILS	PROJECT NAME	DRAWING	<div>Cell : 9825909085</div> <div>ARCHITECT</div> <div>JAY SOLANKI</div> <div>B.ARCHITECTURE</div>
	INTERIOR OF RAJKOT NAGRIK BANK AT BHUJ	6.4	



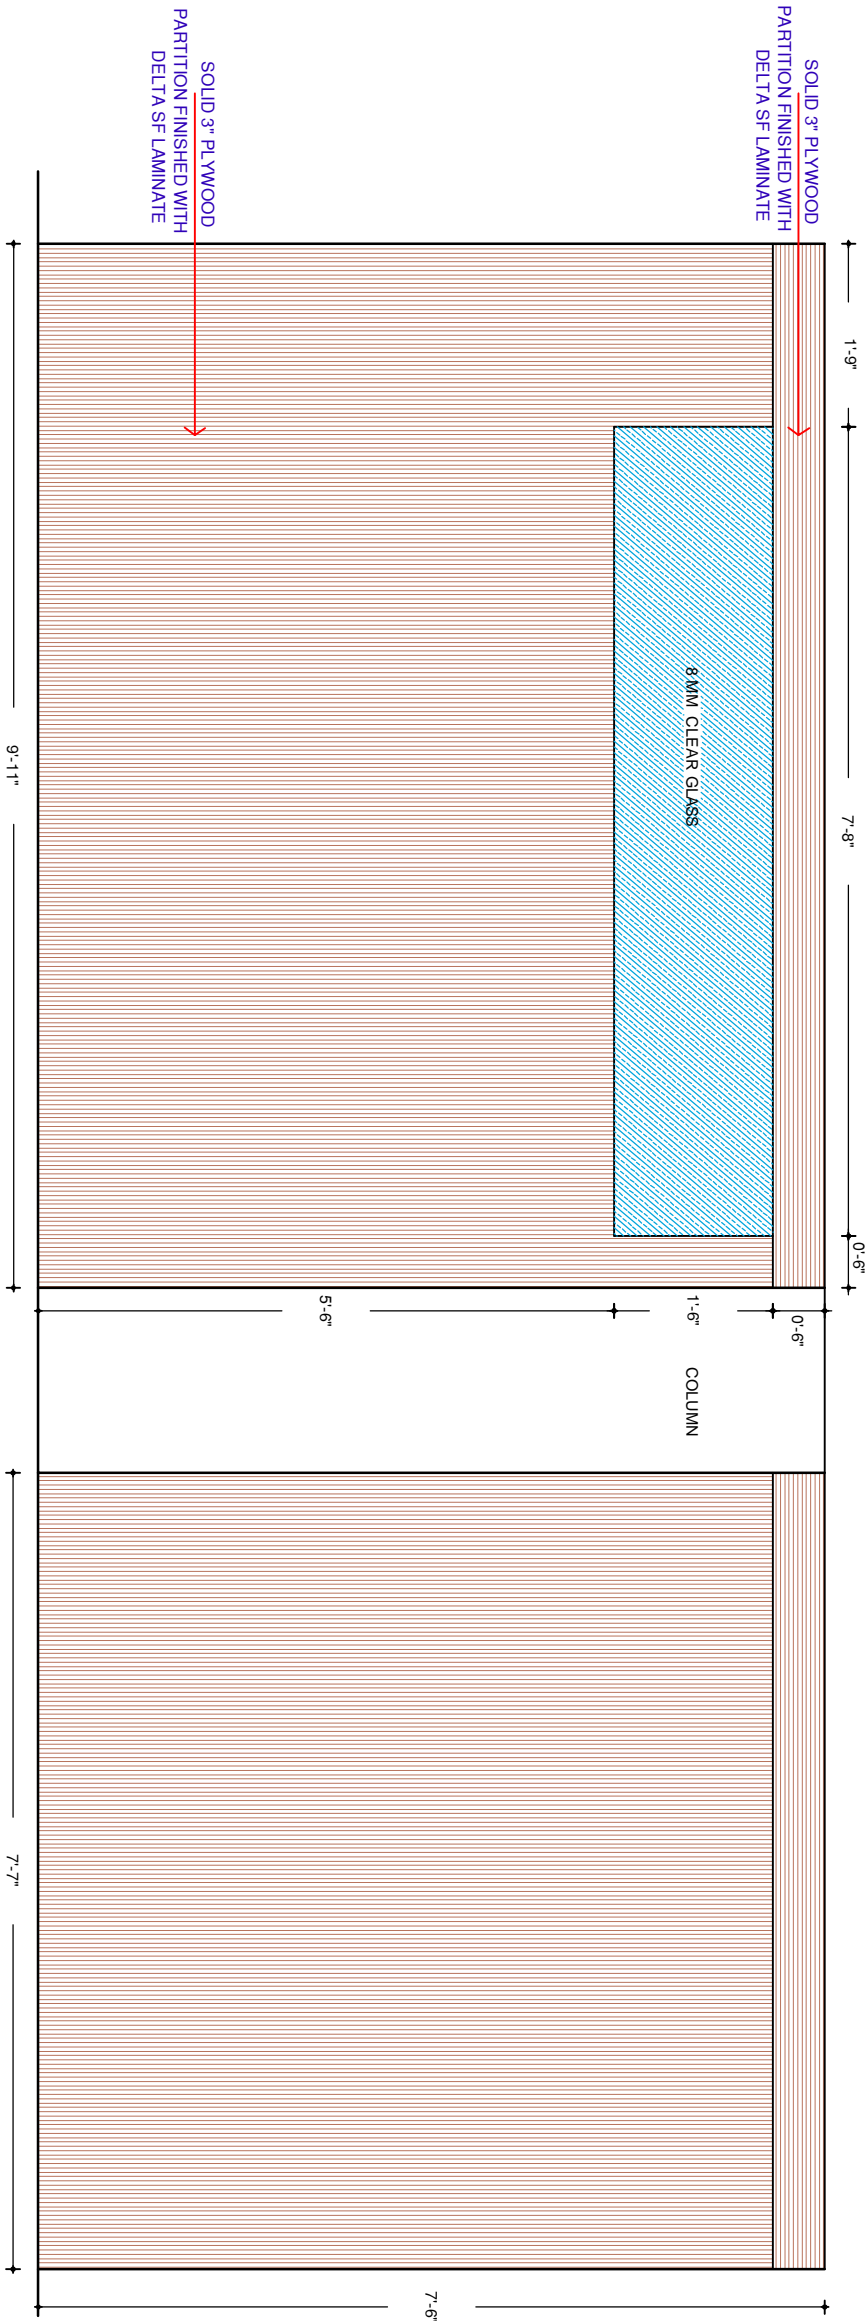


ELEVATION OF CONFERENCE ROOM SOLID PARTITIONS

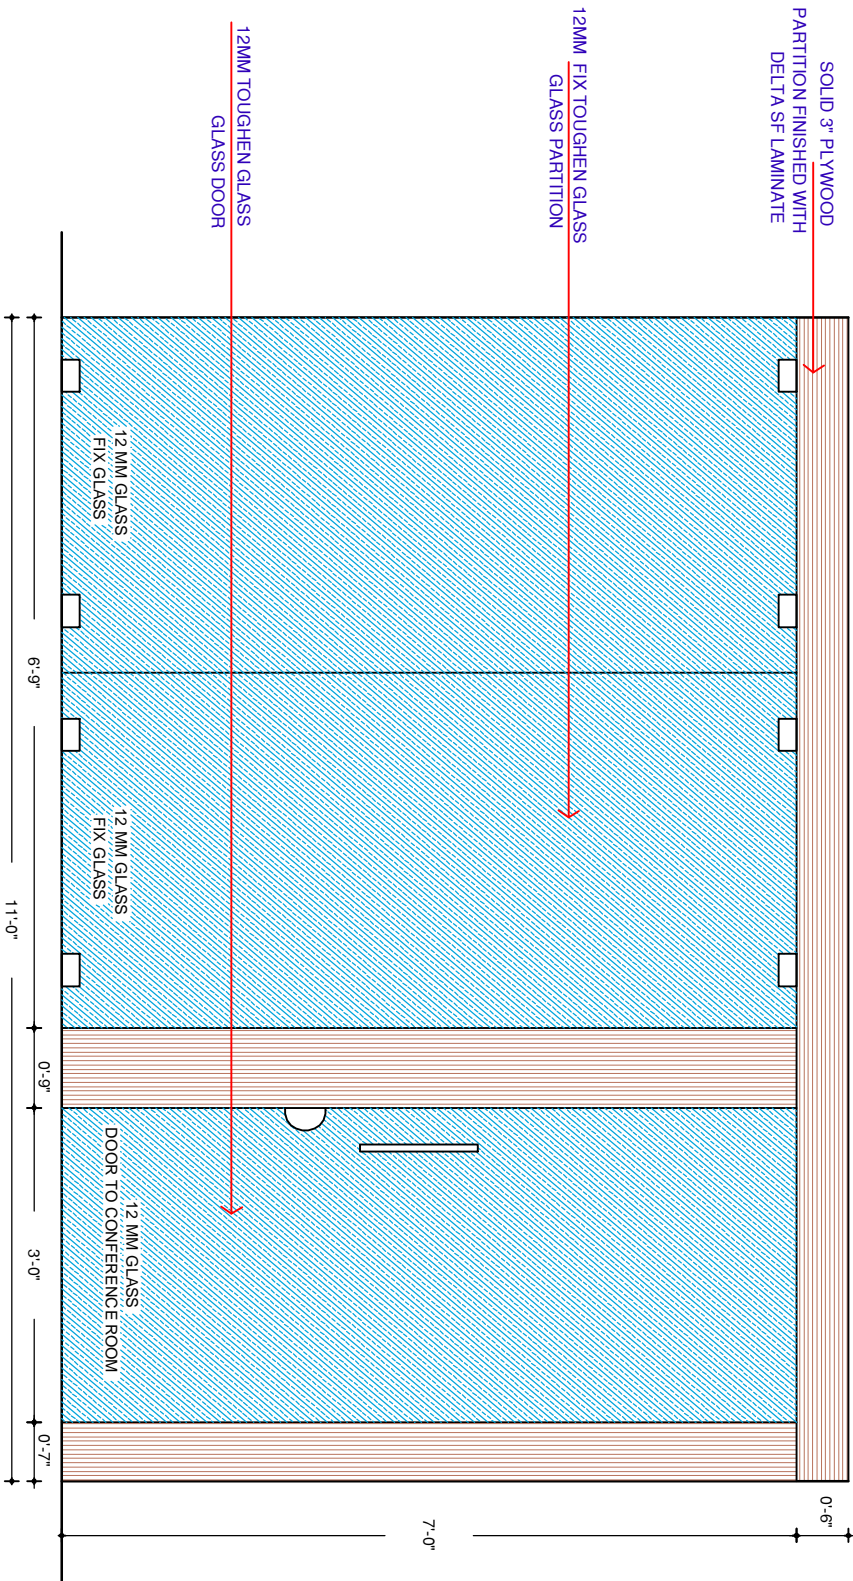

ELEVATION OF CONFERENCE ROOM ENTRANCE PARTITIONS

CONFERENCE ROOM FURNITURE		PROJECT NAME	
DETAILS		INTERIOR OF RAJKOT NAGRİK	
		BANK AT BHUJ	
		DRAWING	
		6.5	
		JAY SOLANKI	
		BARCHITECTURE	
		Cell : 9825909085	

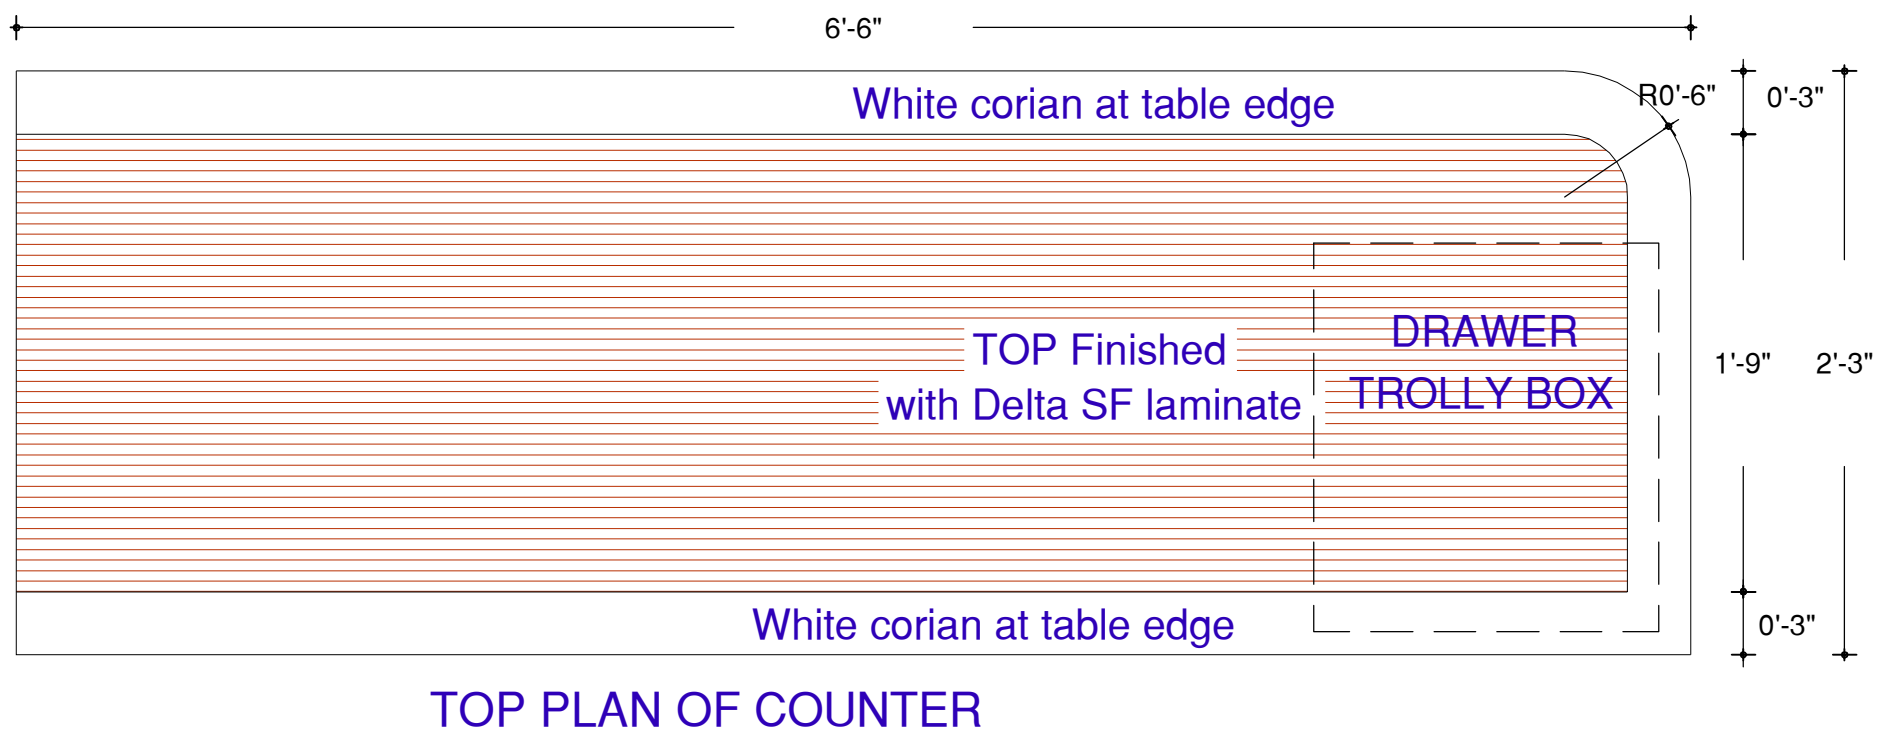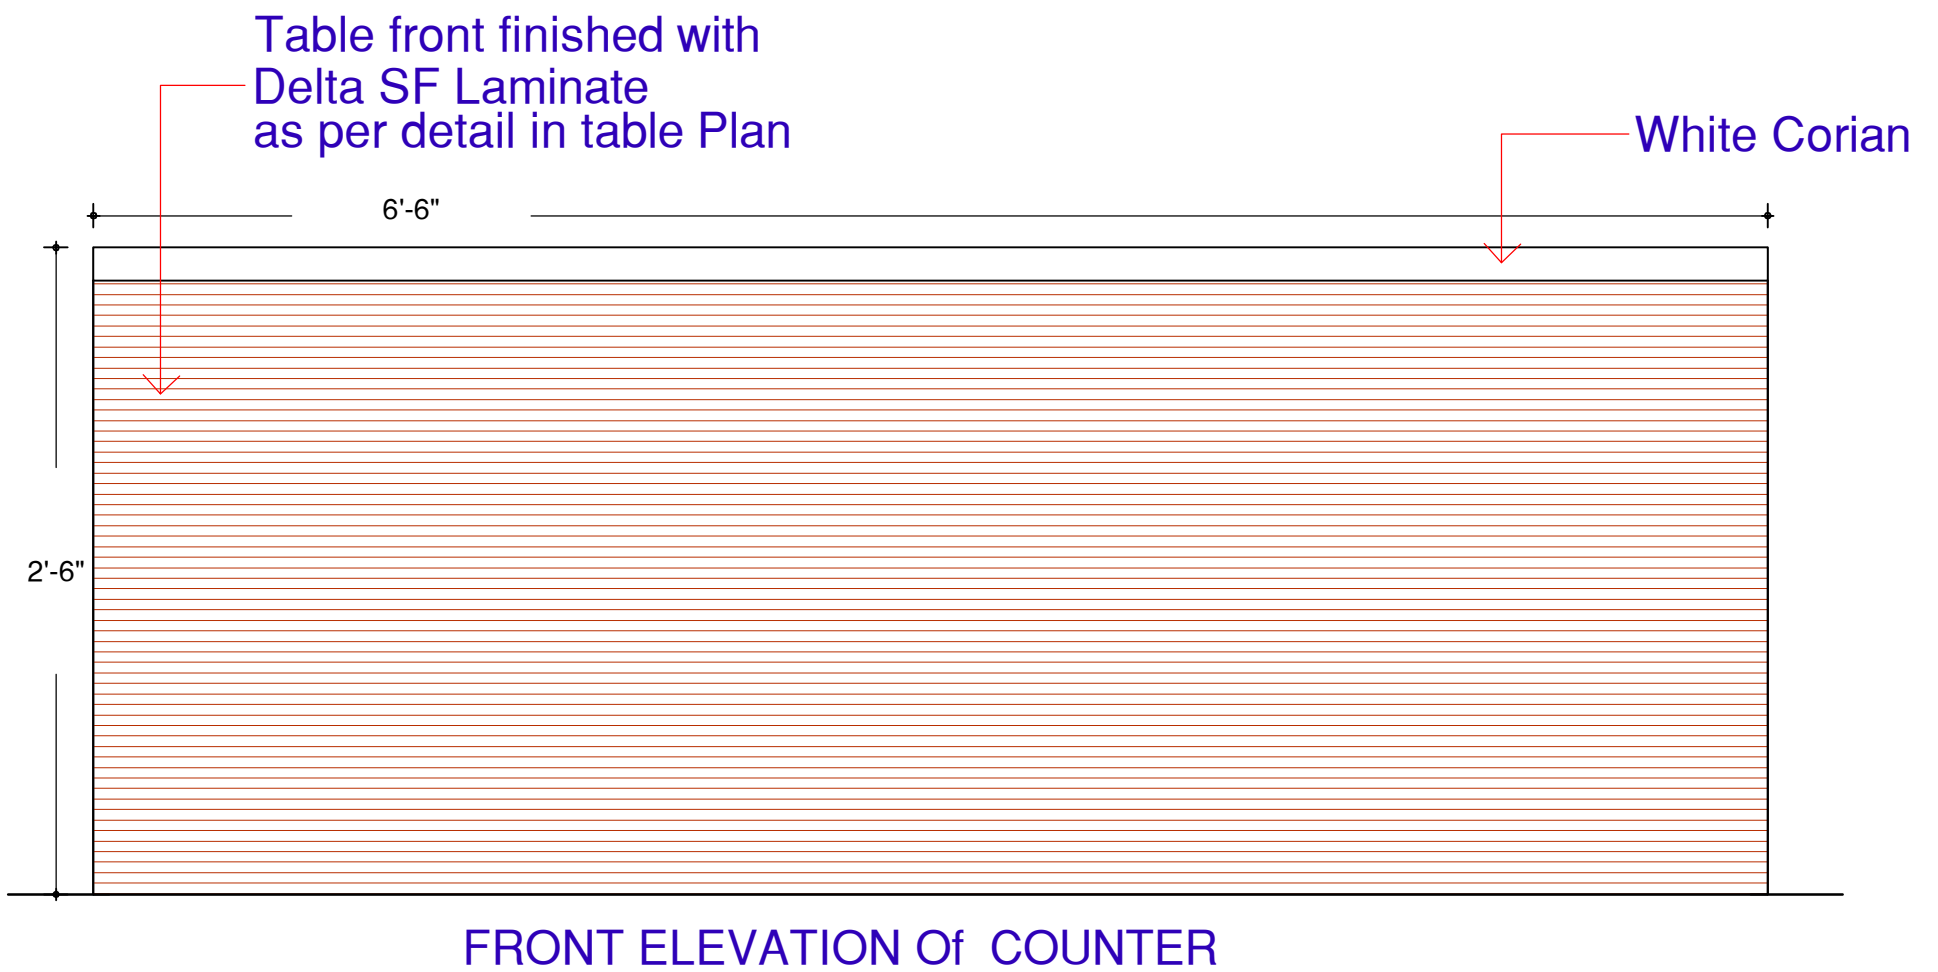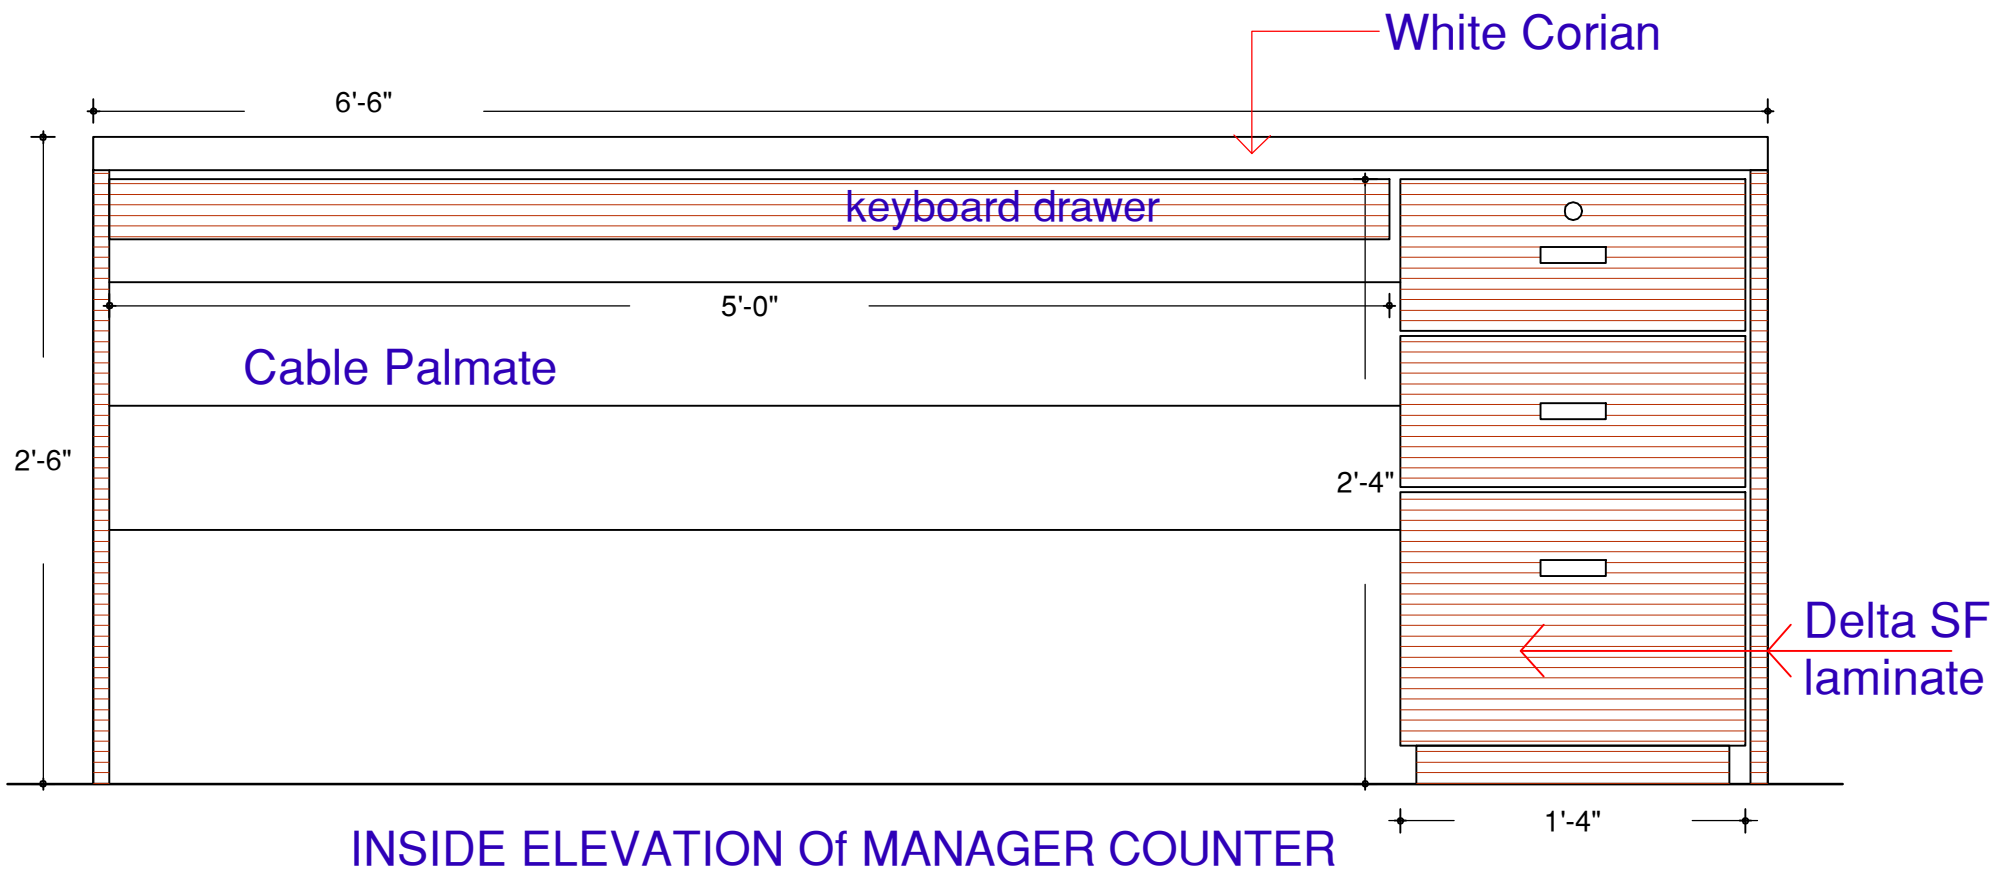


GROUND FLOOR
MANAGER'S CABIN
DETAILS

PROJECT NAME
INTERIOR OF RAJKOT NAGRIK
BANK AT BHUJ


DRAWING

7.2

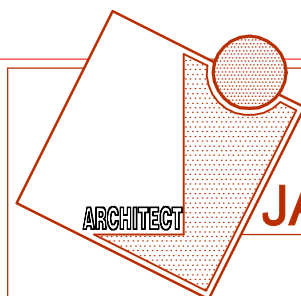


Cell : 9825909085


JAY SOLANKI
B.ARCHITECTURE

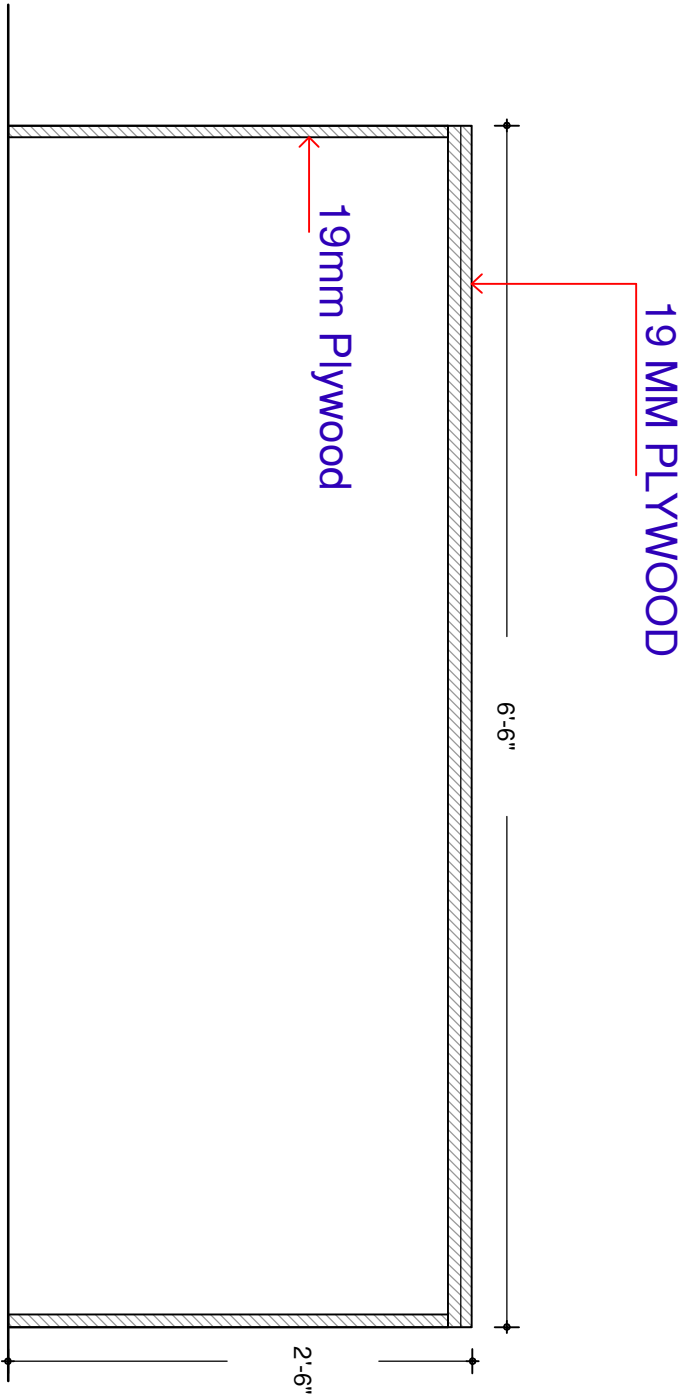


SECTION ELEVATION of COUNTER

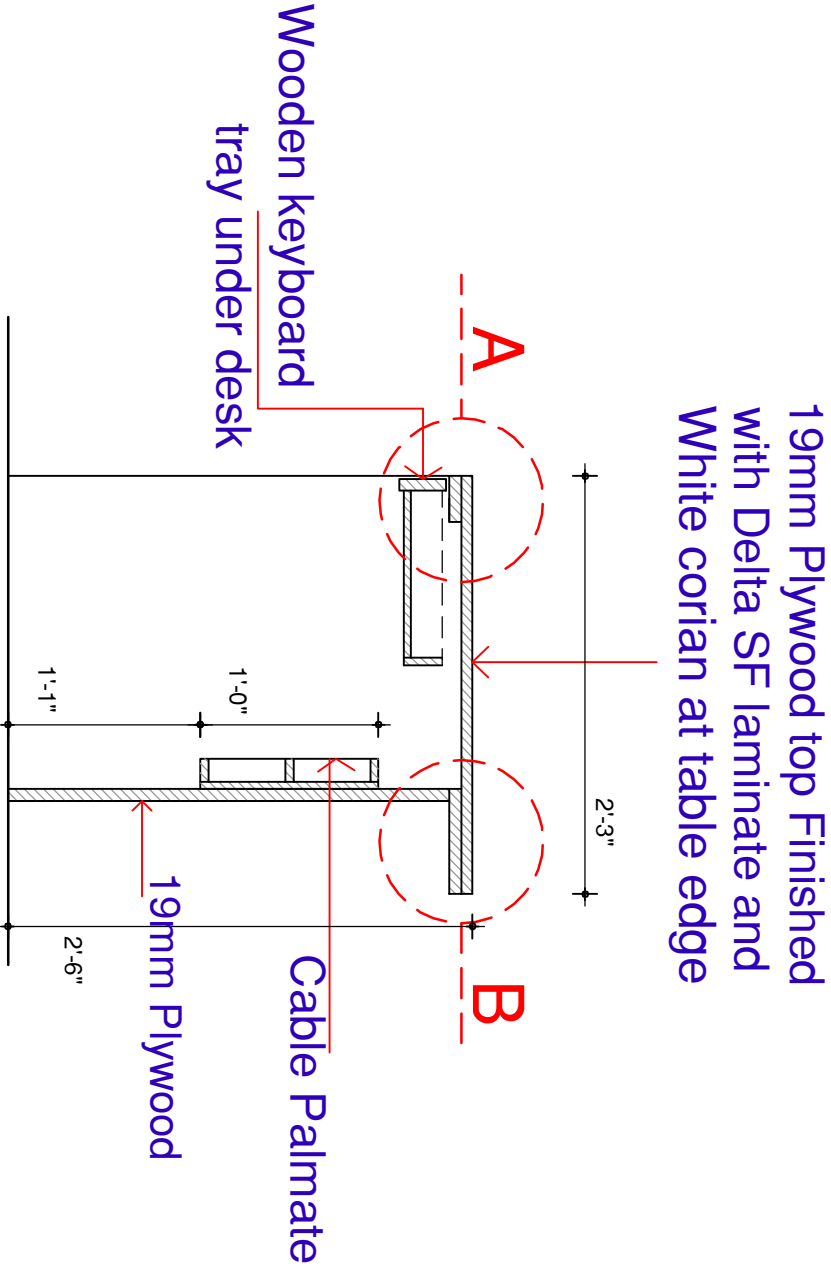


SECTION ELEVATION of COUNTER

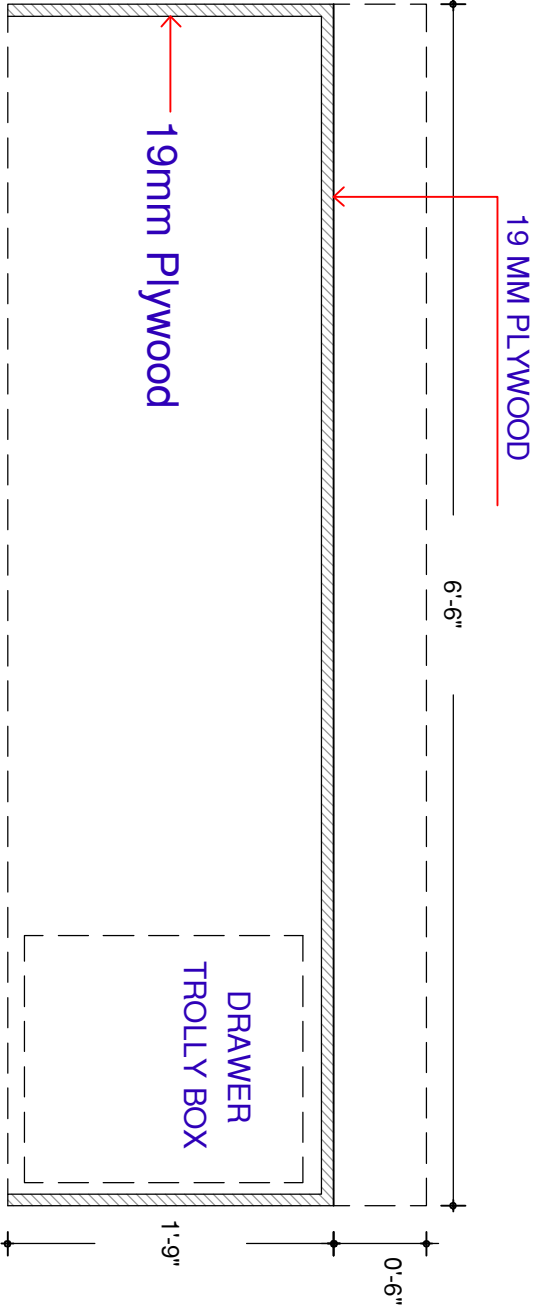


SECTION PLAN of COUNTER

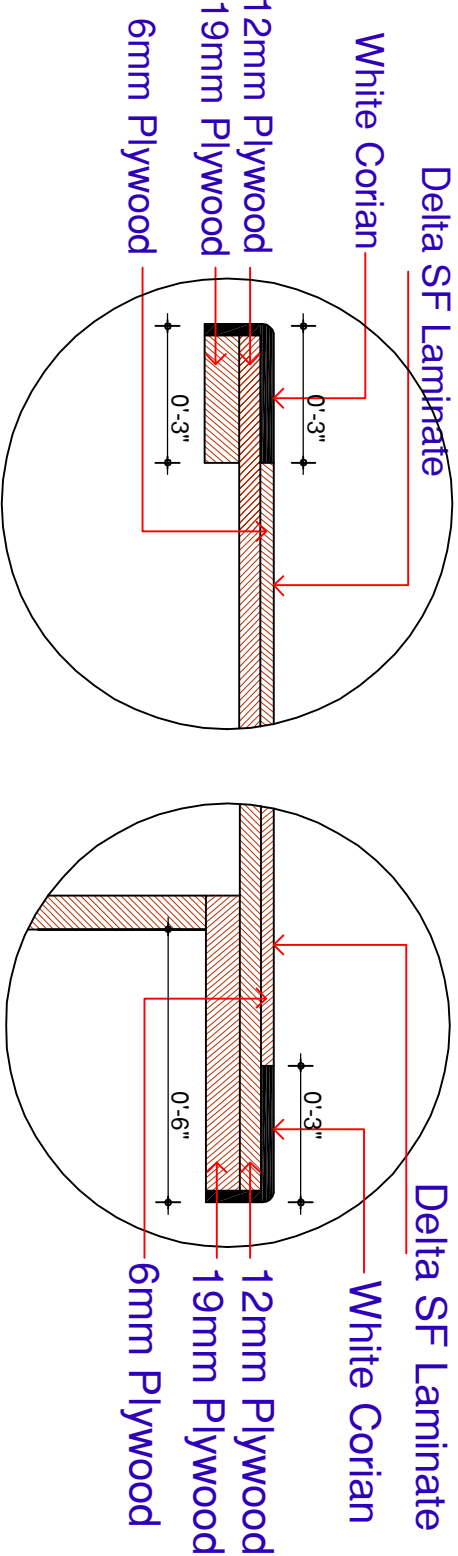


Detail A

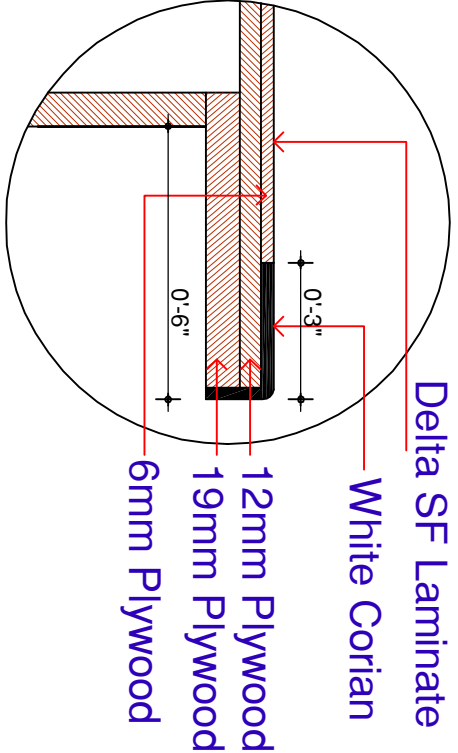


Detail B

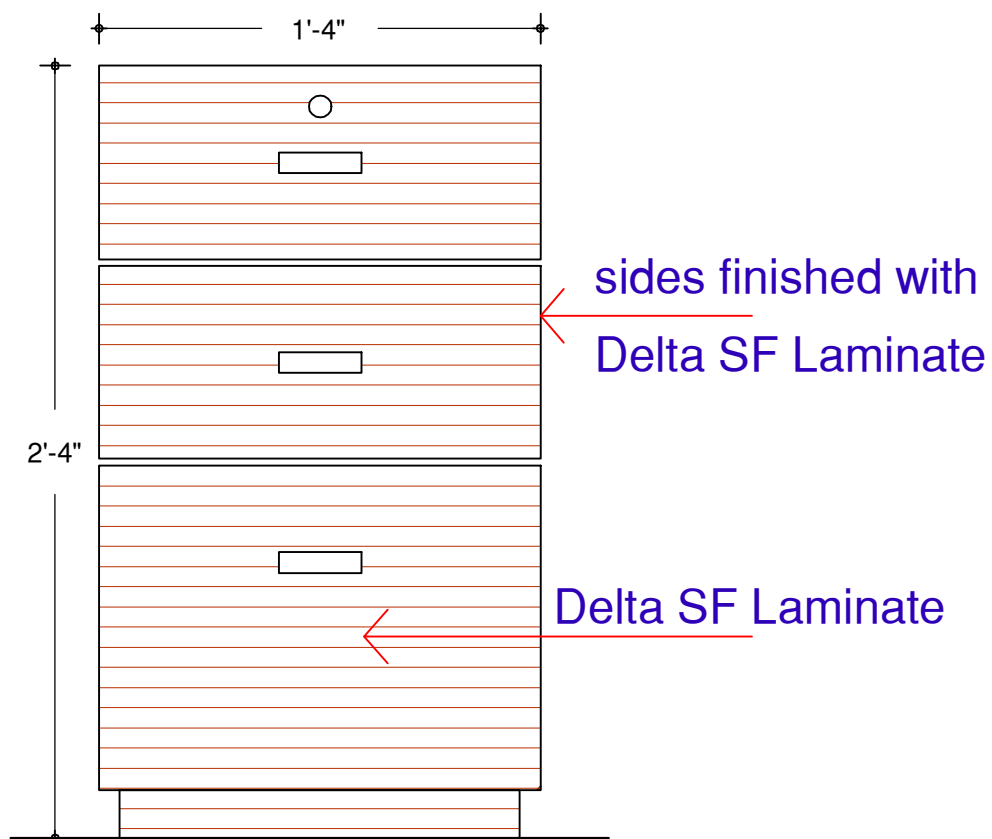


Front Elevation
Drawer Cabinet

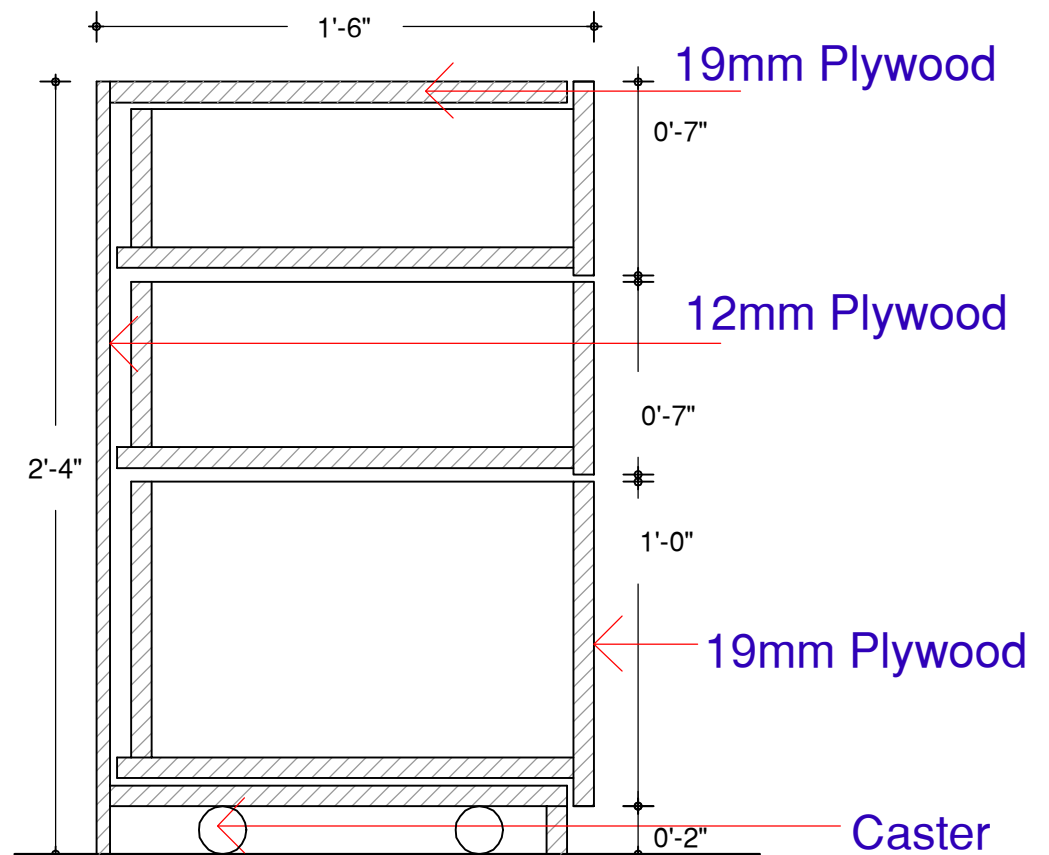

Side section Elevation
Drawer Cabinet

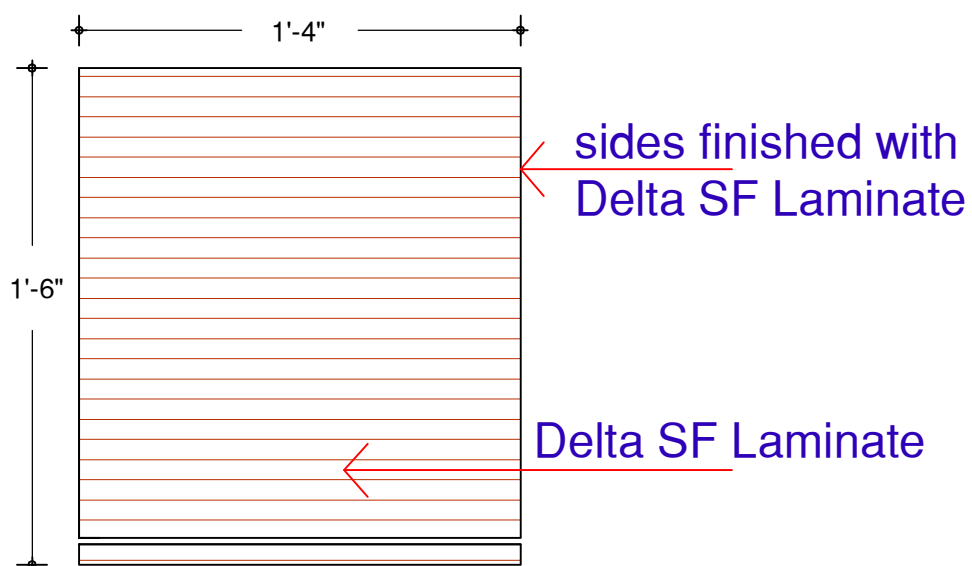

TOP PLAN
Drawer Cabinet

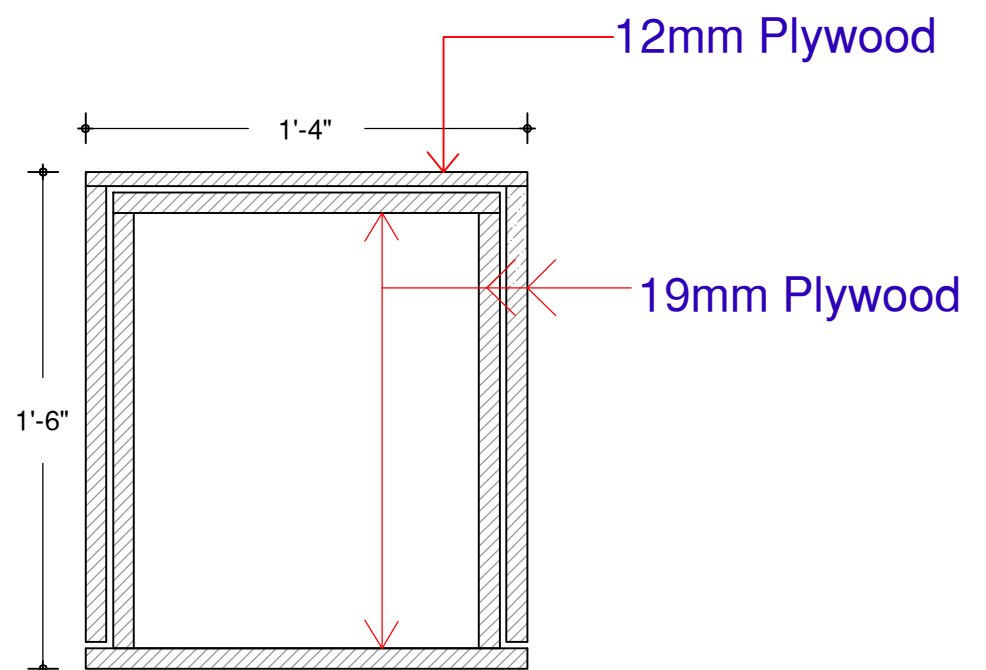

SECTIONAL PLAN
Drawer Cabinet

TYPICAL DRAWER TROLLY (CABINET) DETAIL

GROUND FLOOR
MANAGER'S CABIN
DETAILS

PROJECT NAME
INTERIOR OF RAJKOT NAGRIK
BANK AT BHUJ


DRAWING

7.4


Cell : 9825909085

ARCHITECT


JAY SOLANKI
B.ARCHITECTURE

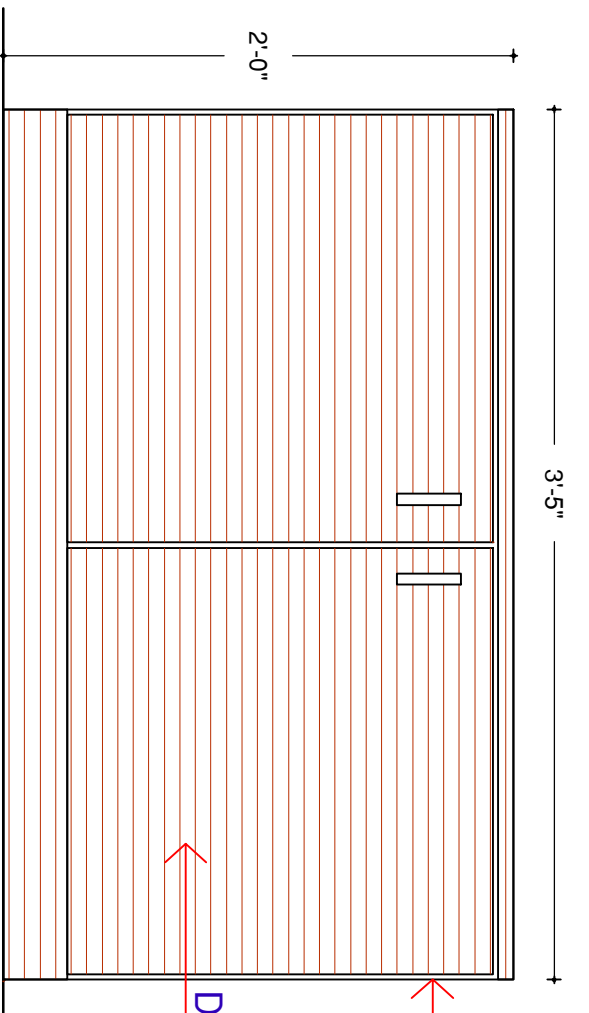


FRONT ELEVATION OF SIDE TABLE

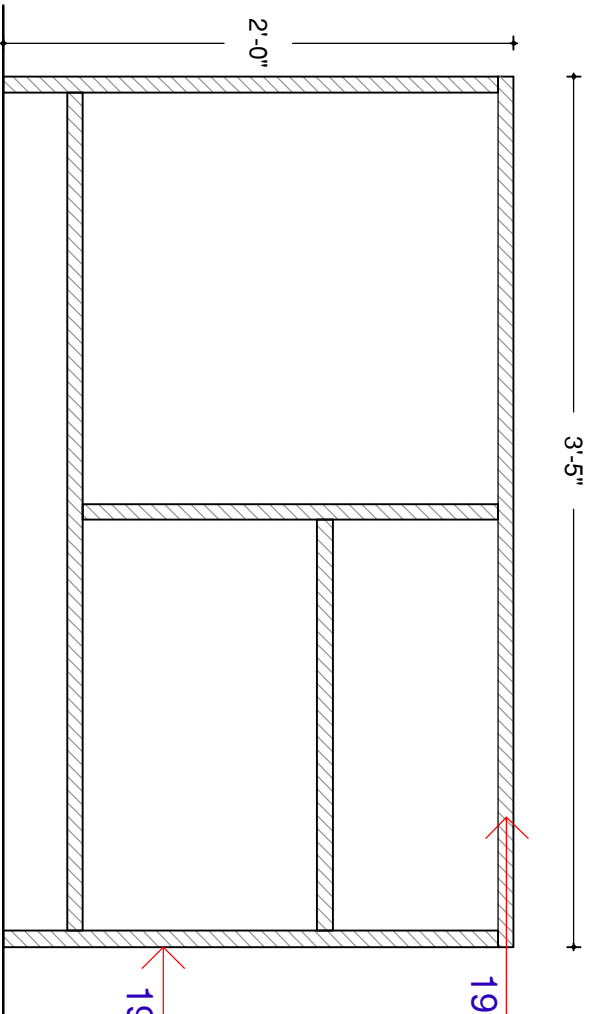

SECTION ELEVATION OF SIDE TABLE

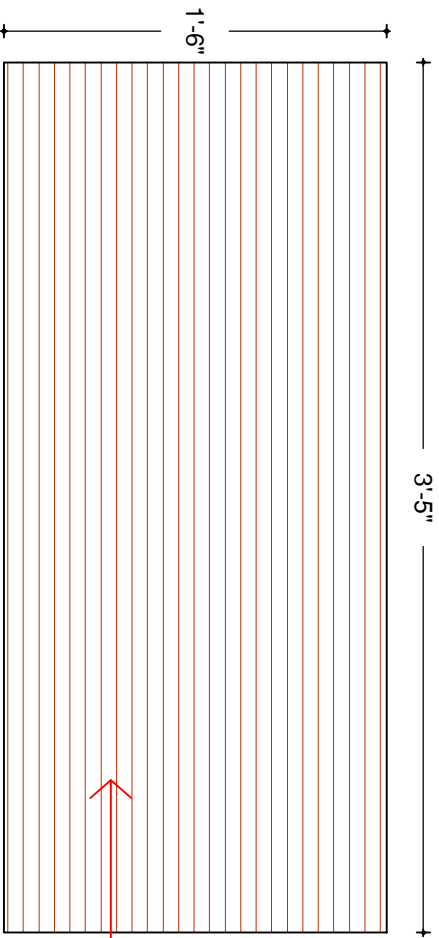



TOP PLAN OF SIDE TABLE

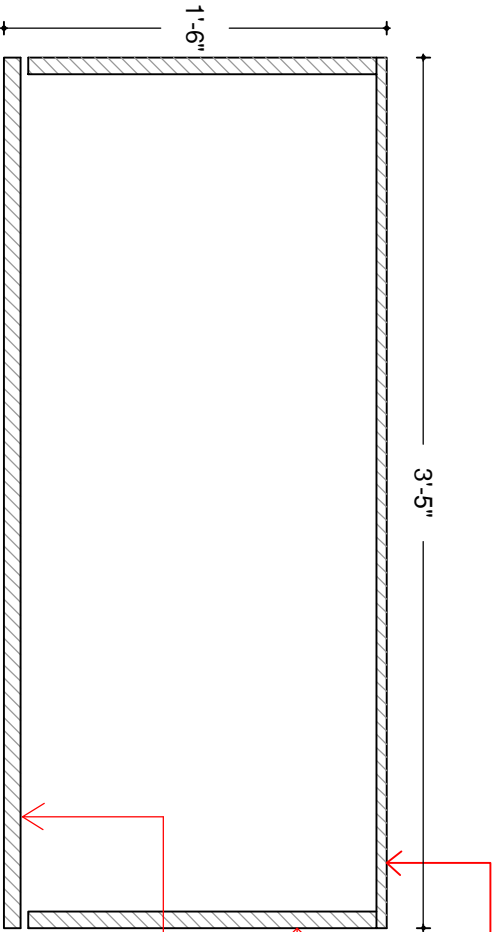

SECTIONAL PLAN



<div>GROUND FLOOR</div> <div>MANAGER'S CABIN</div> <div>DETAILS</div>		<div>PROJECT NAME</div> <div>INTERIOR OF RAJKOT NAGRNIK</div> <div>BANK AT BHUJ</div>		<div>DRAWING</div> <div>7.5</div>	<div>ARCHITECT</div> <div>JAY SOLANK</div> <div>B.Architecture</div>
				<div>Cell : 9825909081</div>	

<

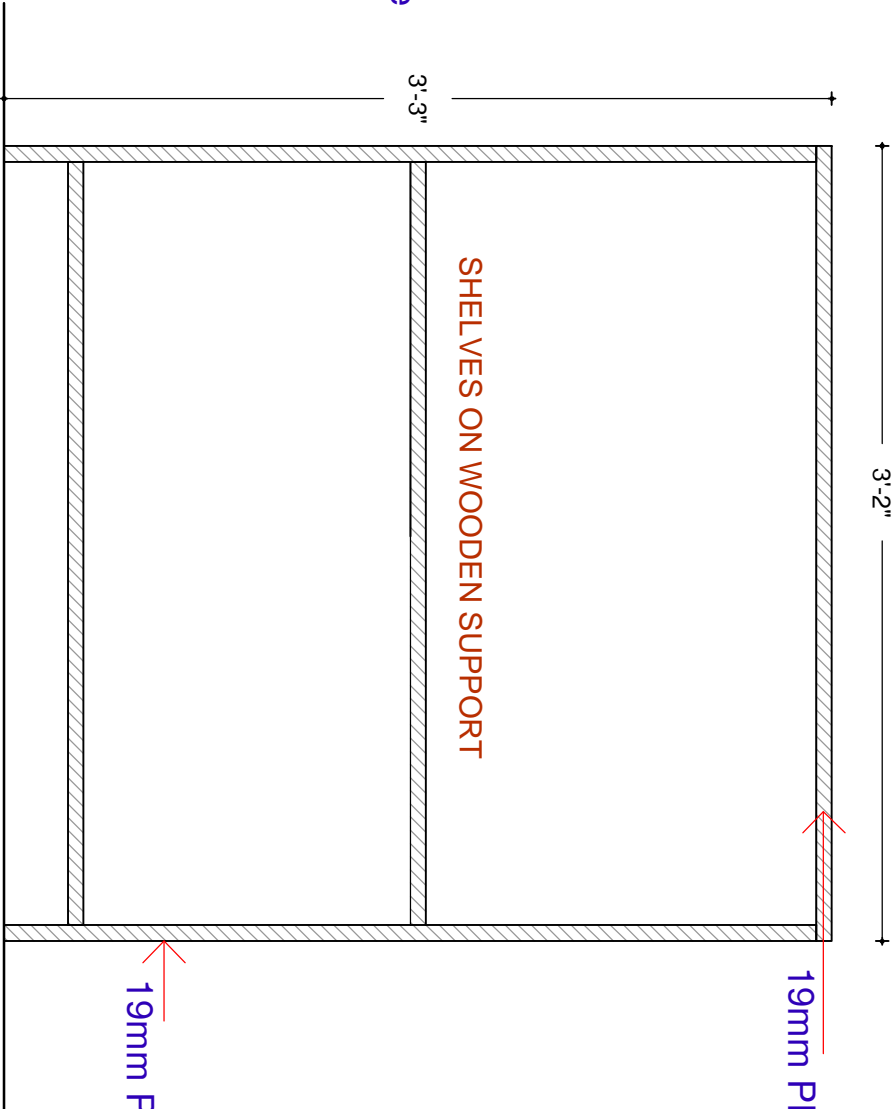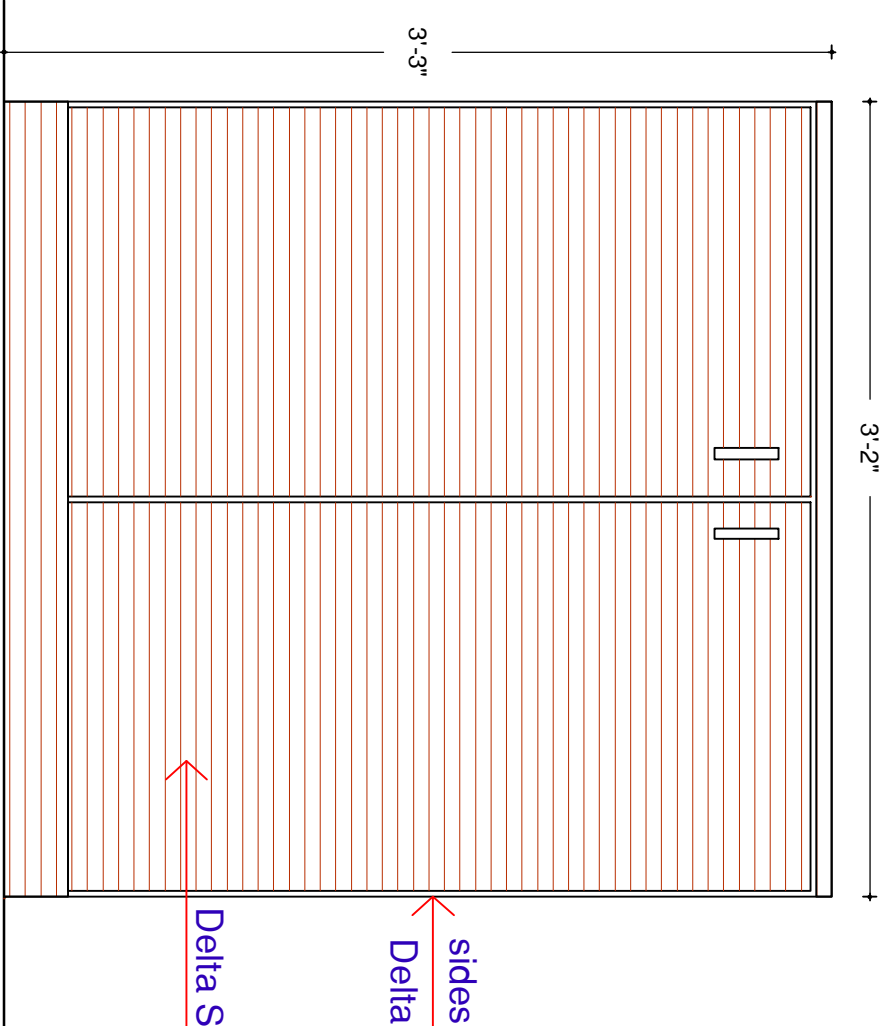

FRONT ELEVATION OF STORAGE CABINET


SECTION ELEVATION OF STORAGE CABINET

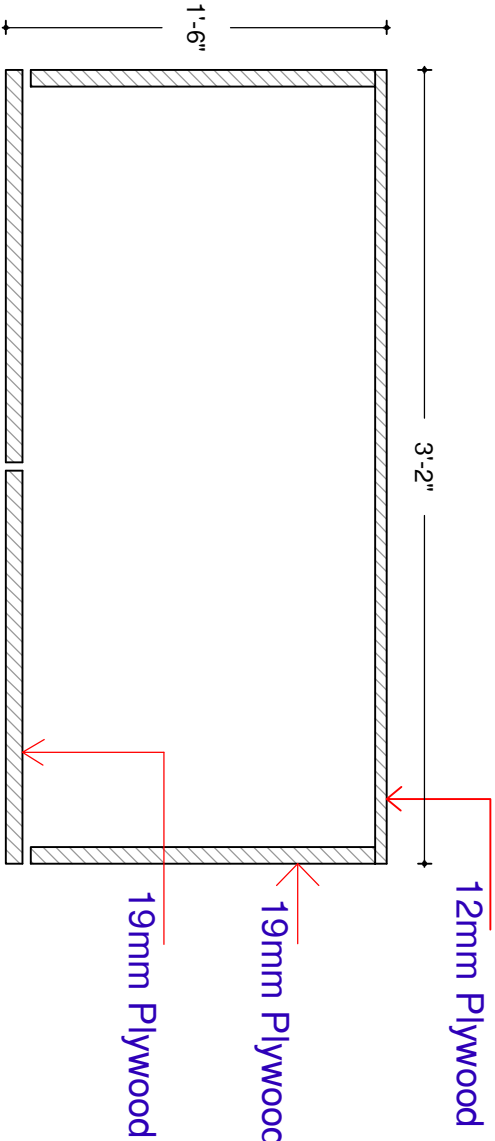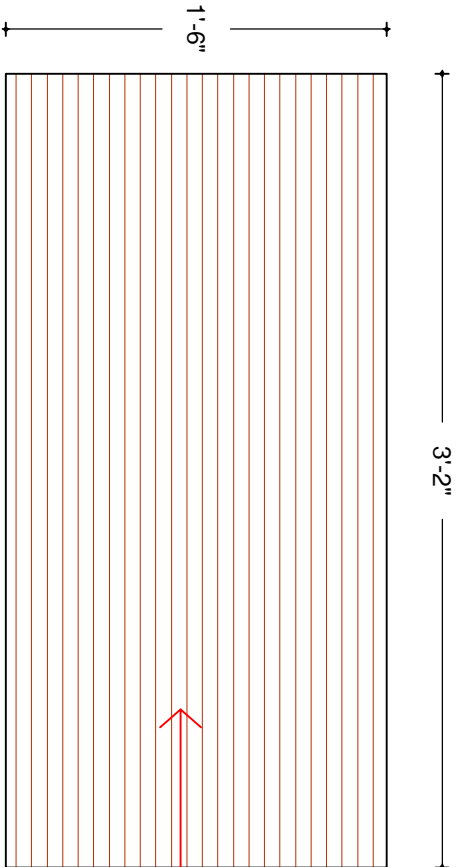

TOP PLAN OF STORAGE CABINET

SECTIONAL PLAN


GROUND FLOOR MANAGER'S CABIN DETAILS		PROJECT NAME INTERIOR OF RAJKOT NAGRRIK BANK AT BHUJ		DRAWING 7.6		Cell : 9825909081 JAY SOLANK B.Architecture	

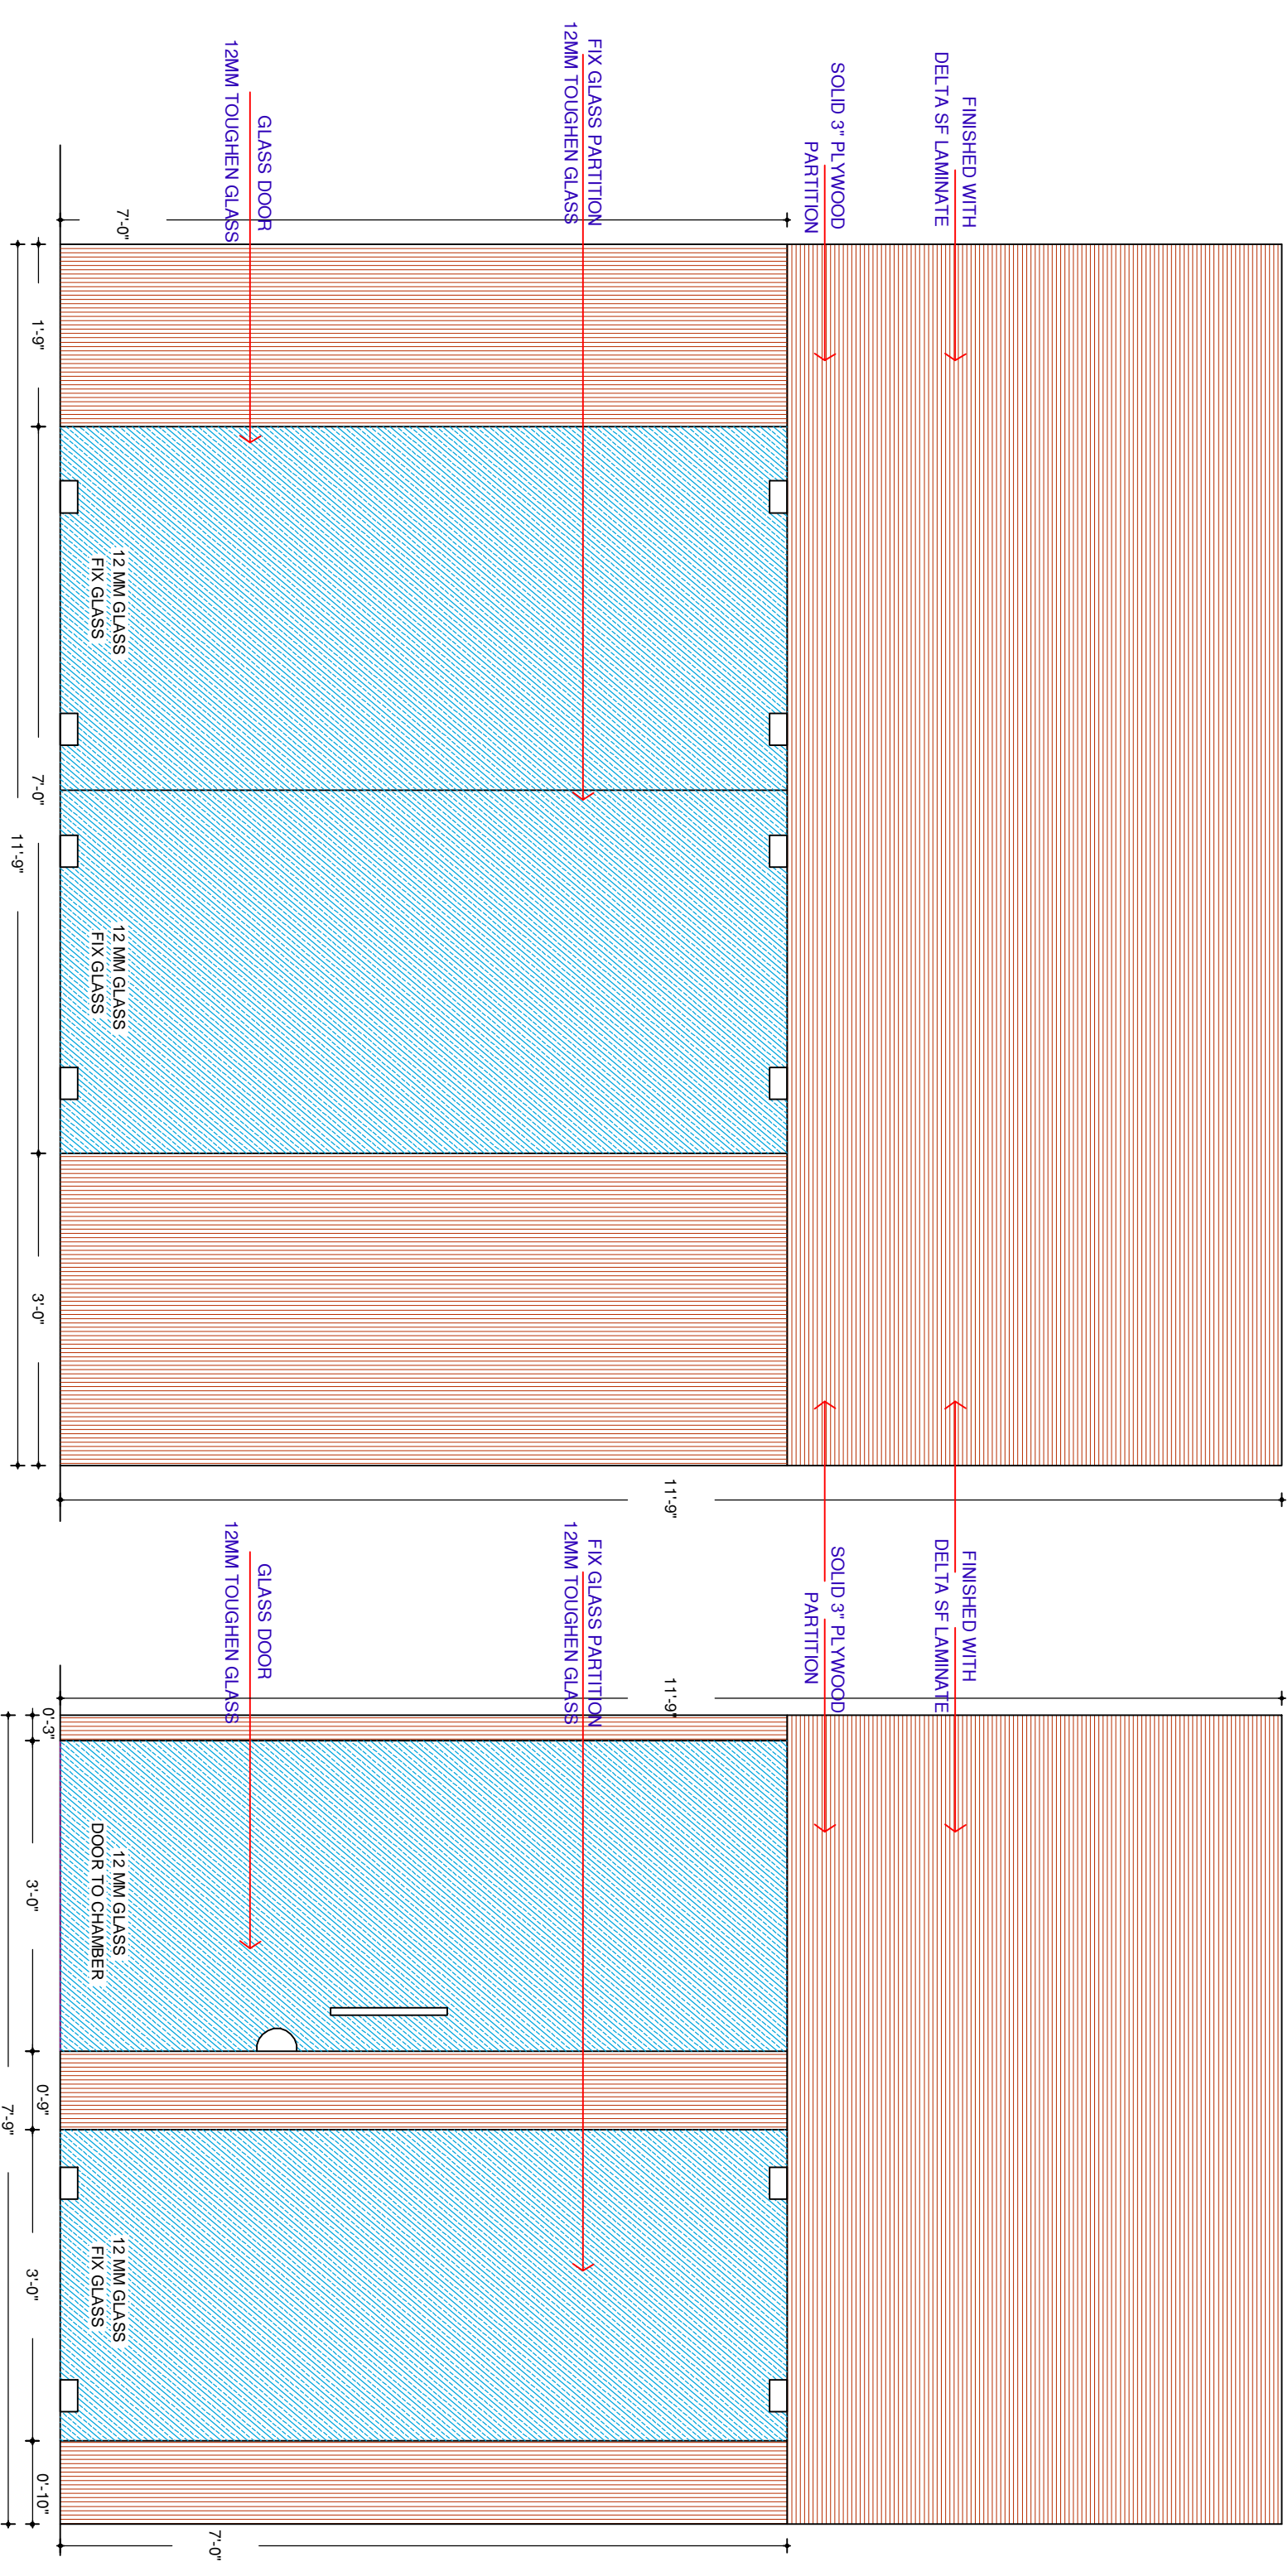


ELEVATION OF MANAGER CABIN FIX PARTITION

ELEVATION OF MANAGER CABIN ENTRANCE PARTTION


GROUND FLOOR		PROJECT NAME	
MANAGER'S CABIN		INTERIOR OF RAJKOT NAGRRIK	
DETAILS		BANK AT BHUJ	
		DRAWING	<div><div>ARCHITECT</div><div>JAY SOLANKI</div><div>BARCHITECTURE</div></div>
		7.7	
		Cell : 9825909085	

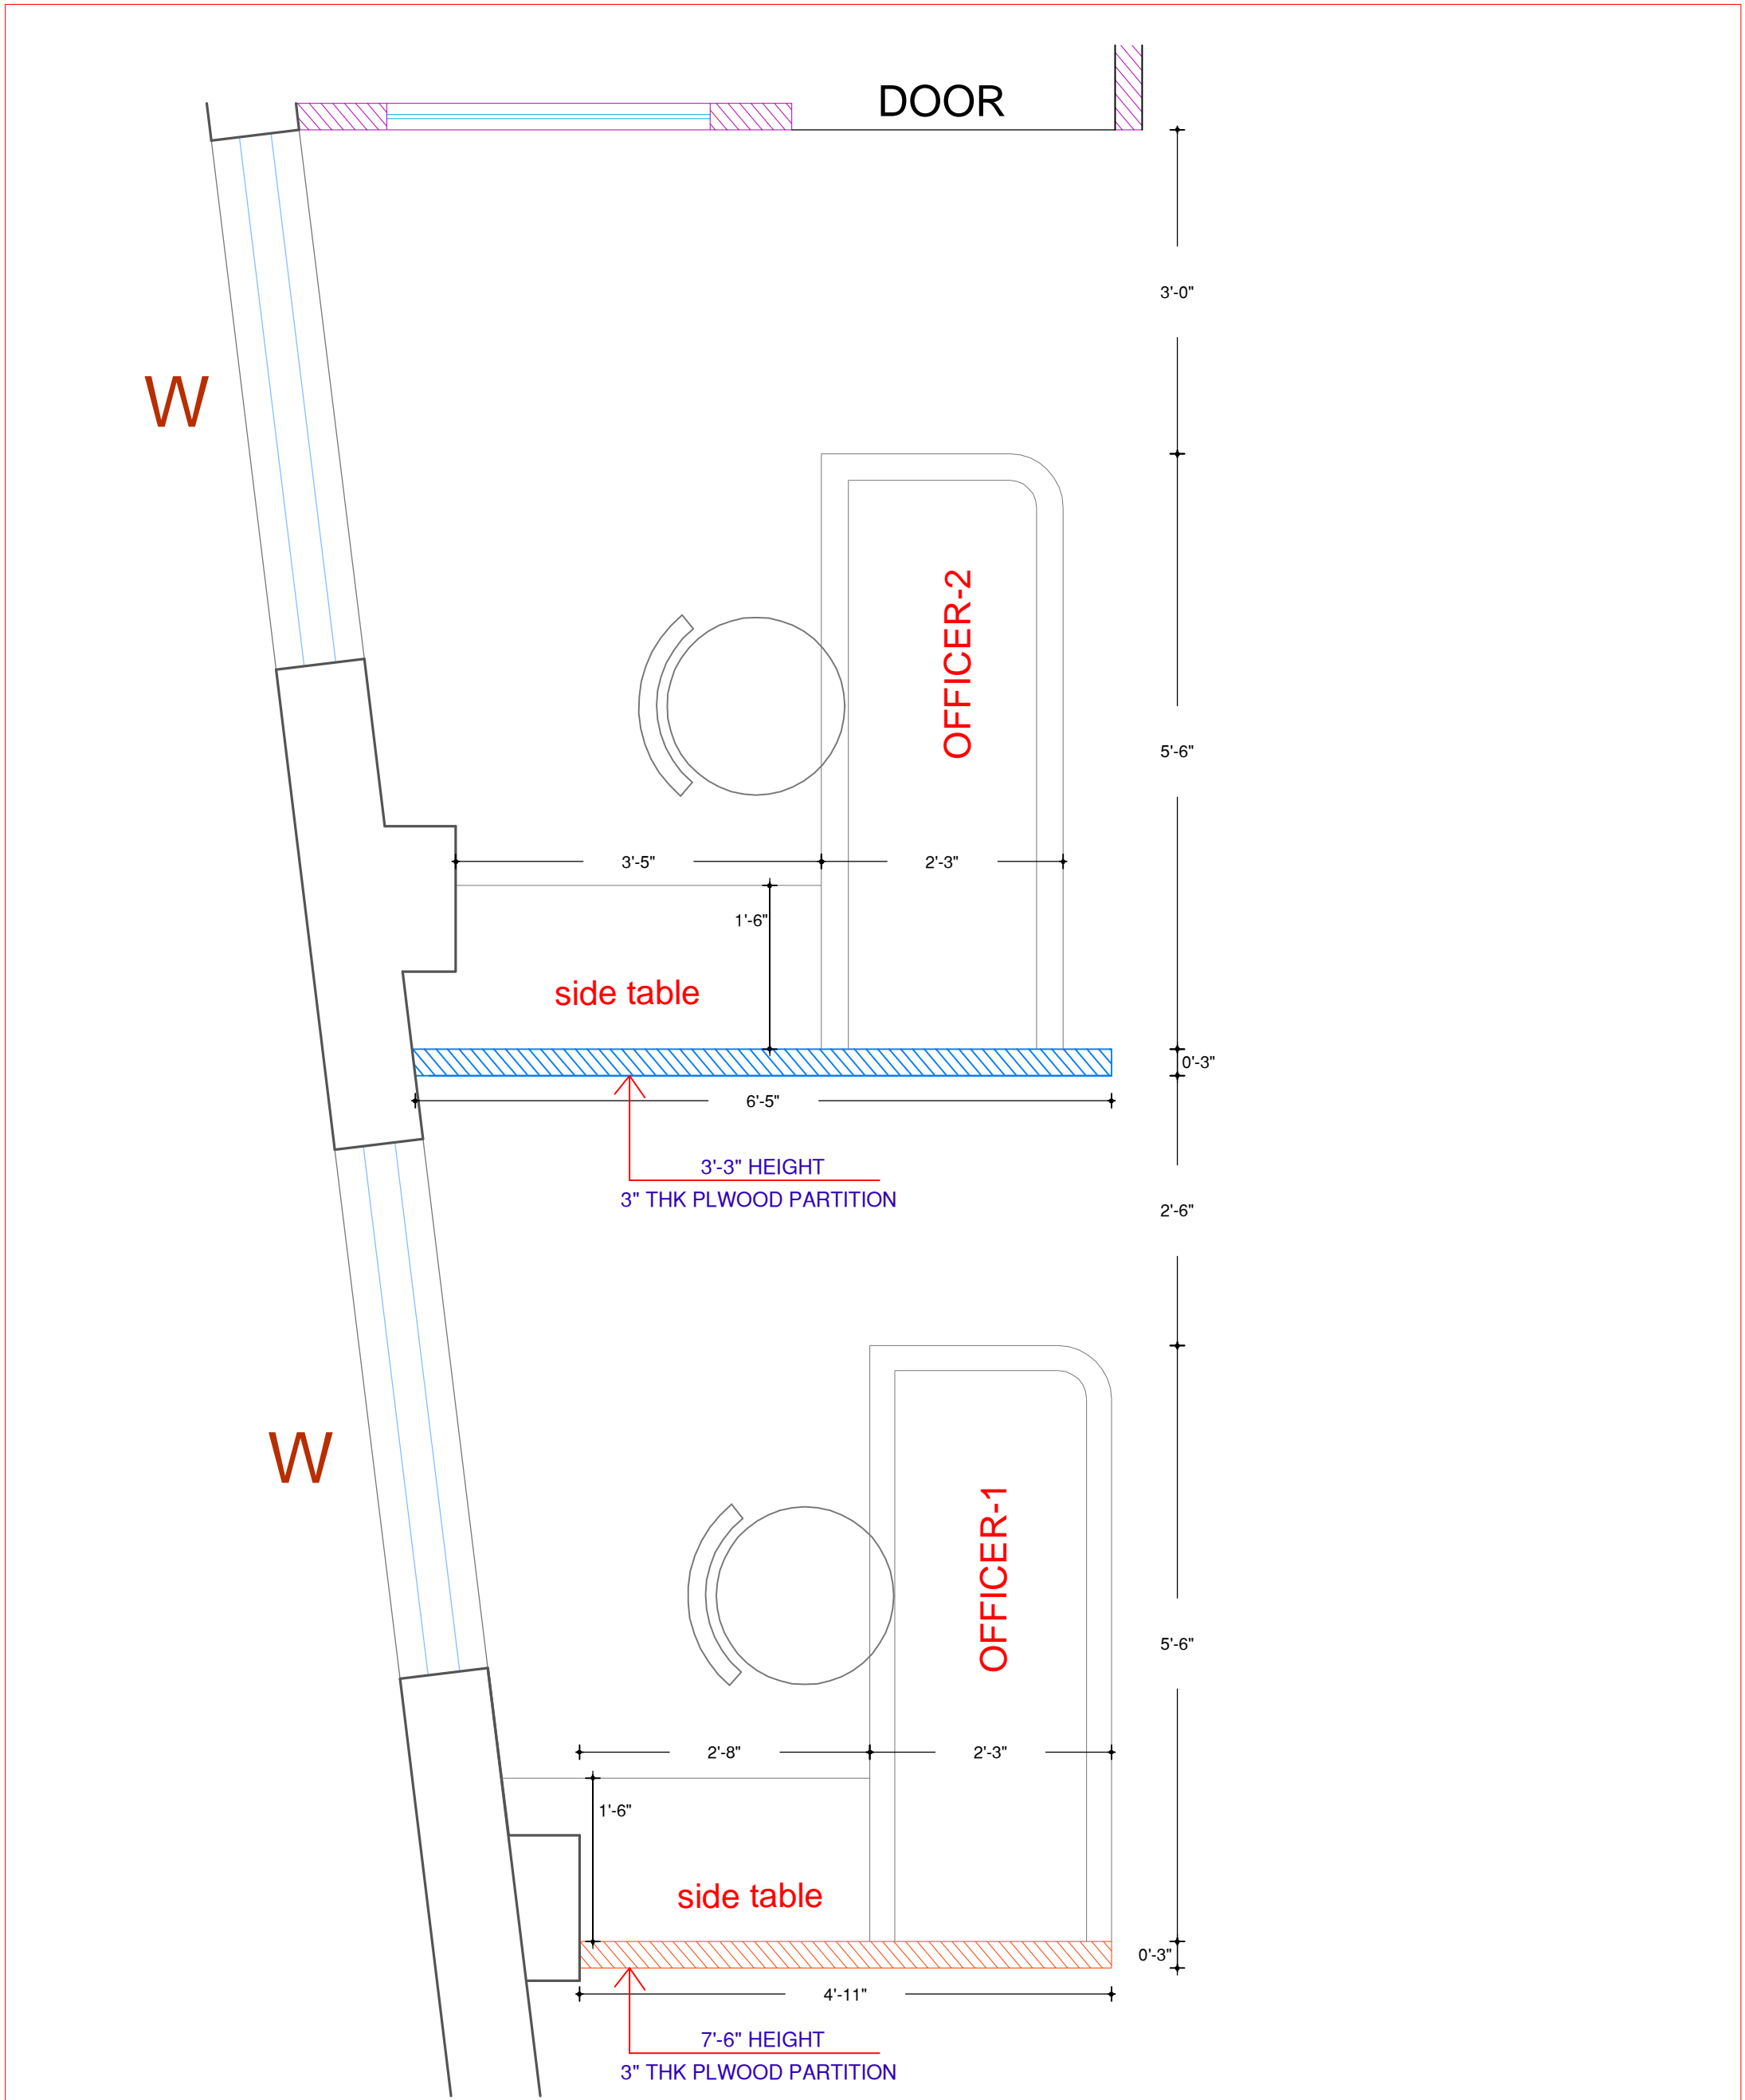


LAYOUT PLAN OF G.F OFFICERS COUNTER

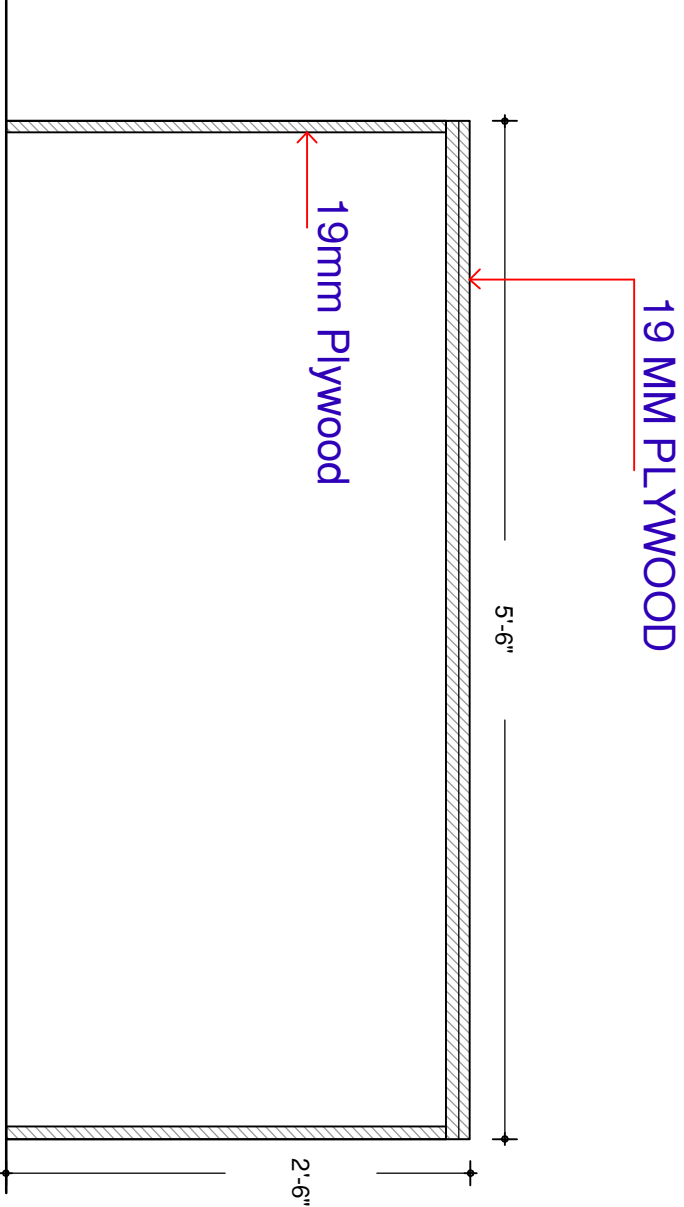


SECTION ELEVATION of OFFICERS COUNTER

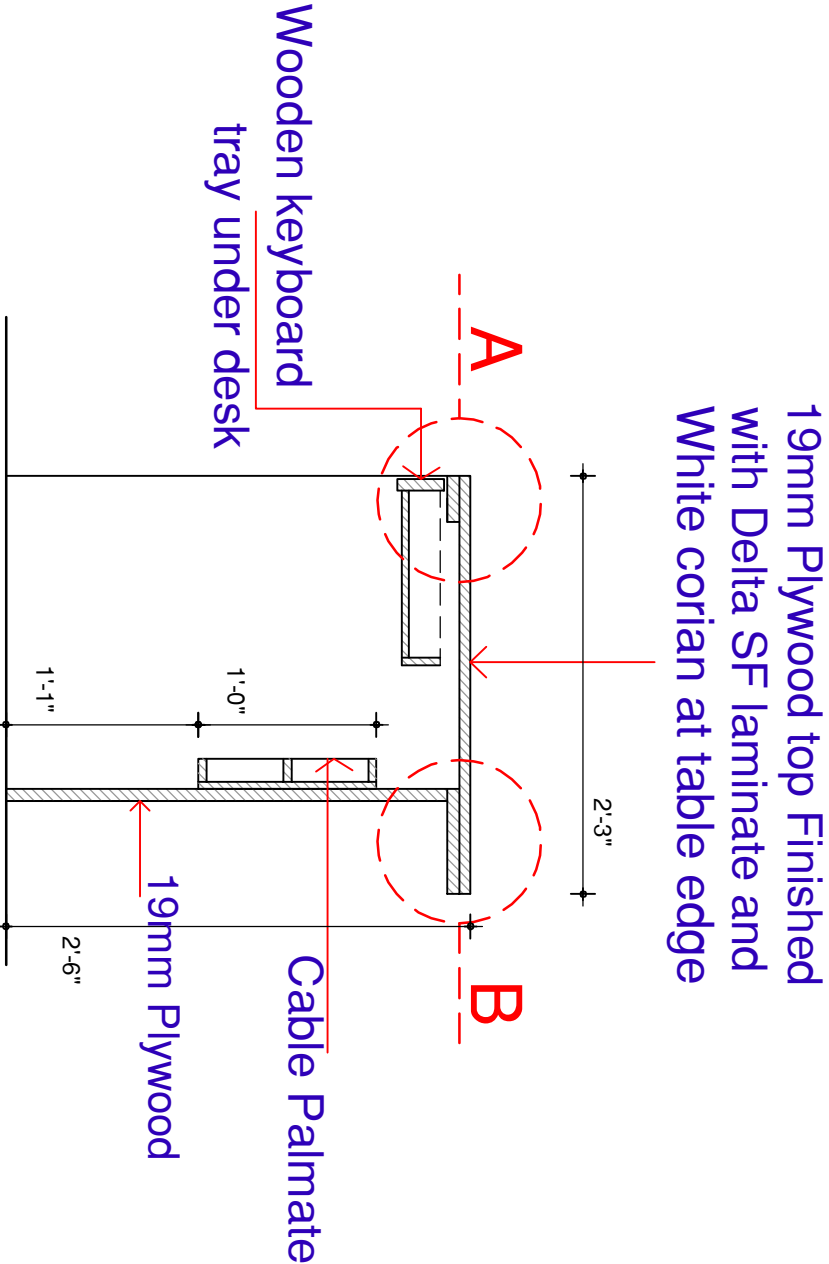

SECTION ELEVATION of OFFICERS COUNTER

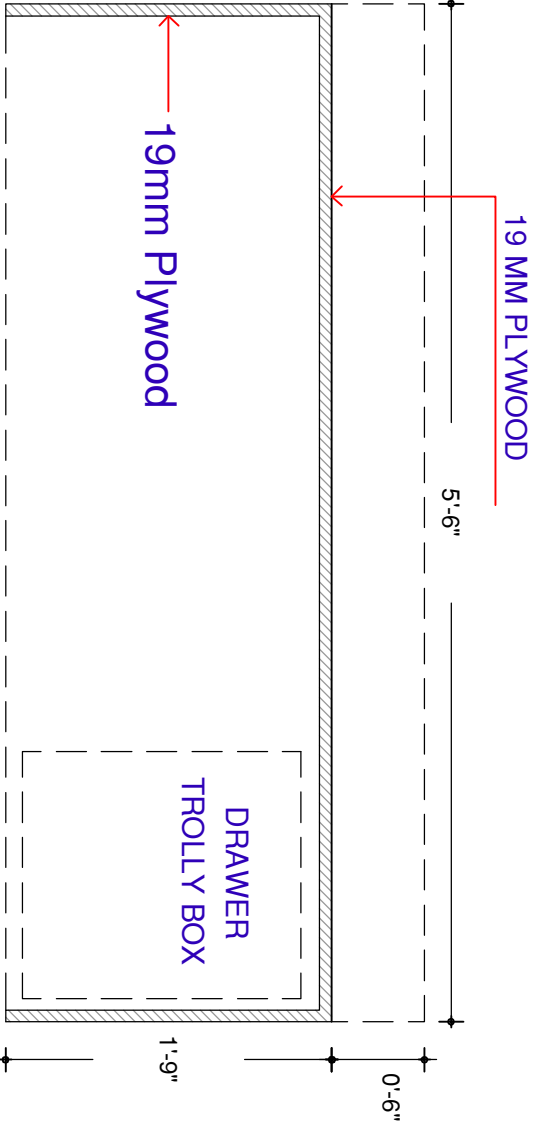


SECTION PLAN of OFFICERS COUNTER

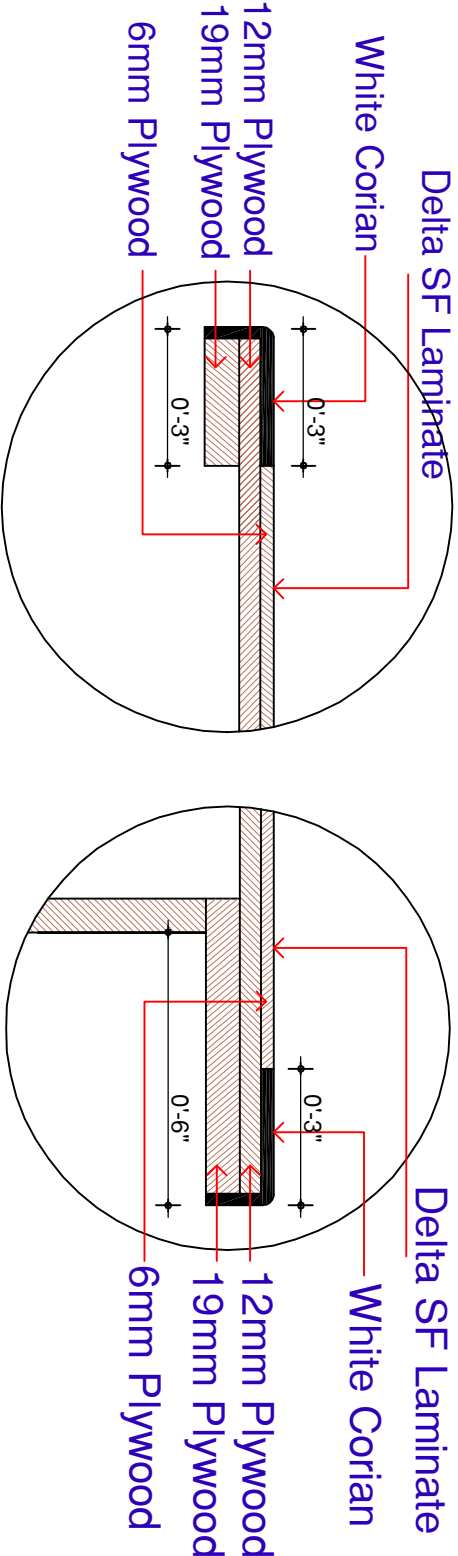


Detail A


Detail B

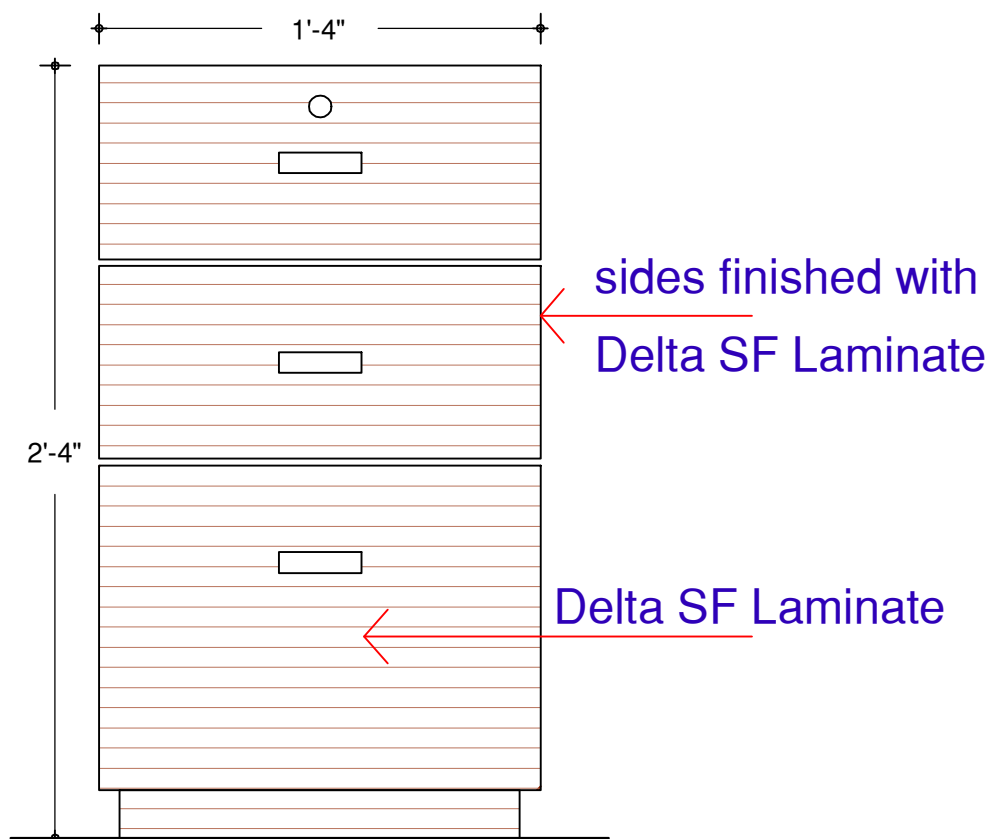


Front Elevation
Drawer Cabinet

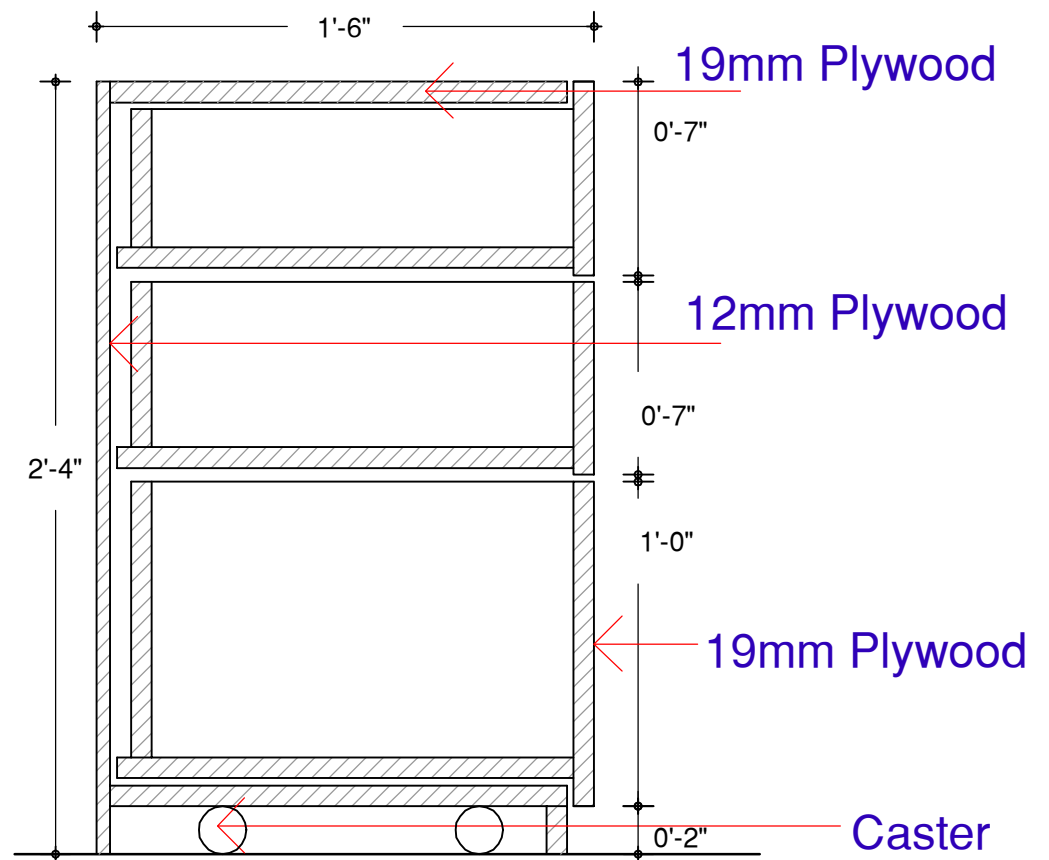

Side section Elevation
Drawer Cabinet

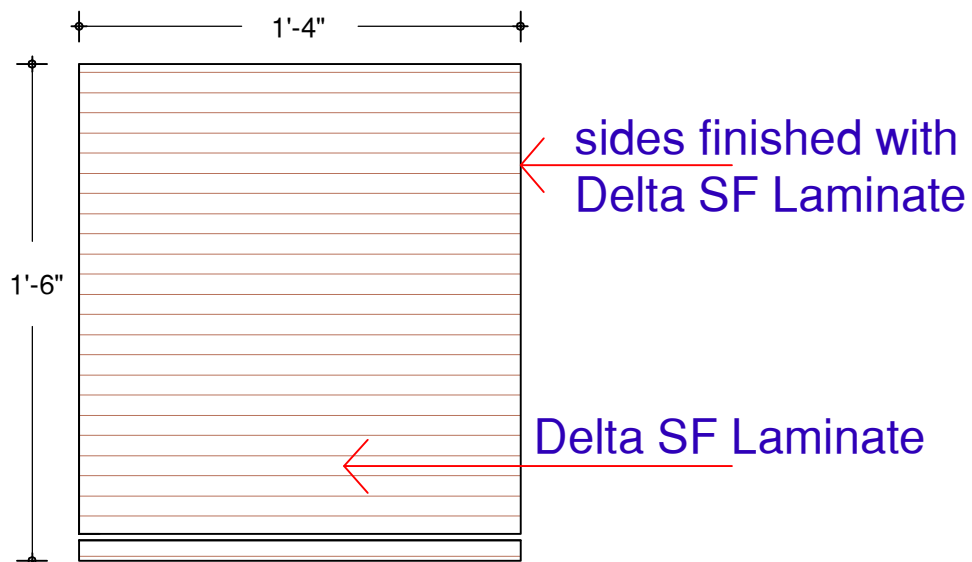

TOP PLAN
Drawer Cabinet

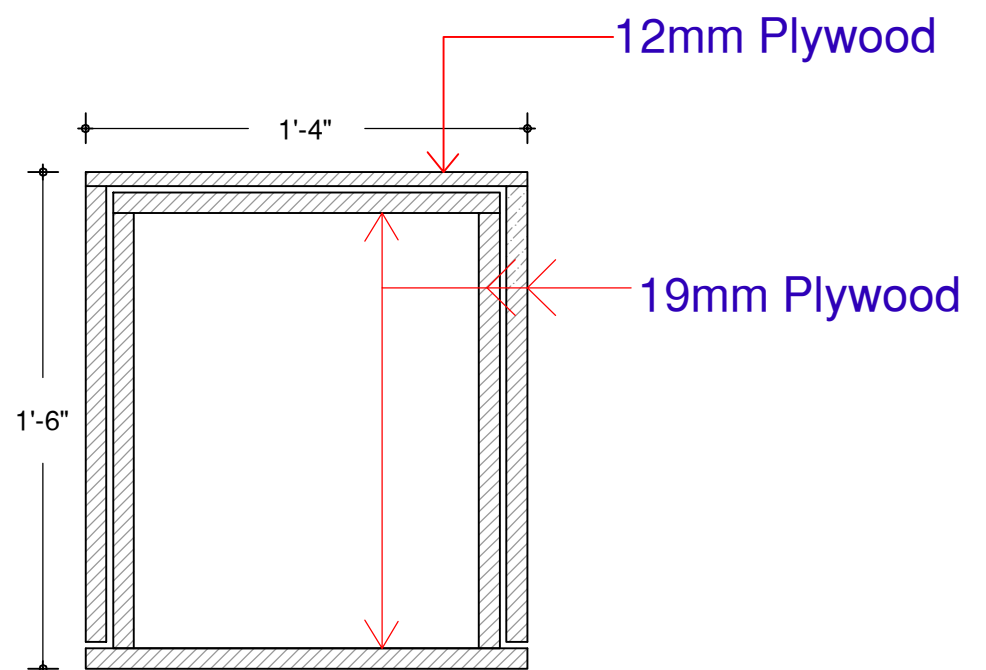

SECTIONAL PLAN
Drawer Cabinet

TYPICAL DRAWER TROLLY (CABINET) DETAIL

GROUND FLOOR
OFFICERS COUNTERS
DETAILS

PROJECT NAME
INTERIOR OF RAJKOT NAGRIK
BANK AT BHUJ


DRAWING

8.4


Cell : 9825909085

ARCHITECT


JAY SOLANKI
B.ARCHITECTURE

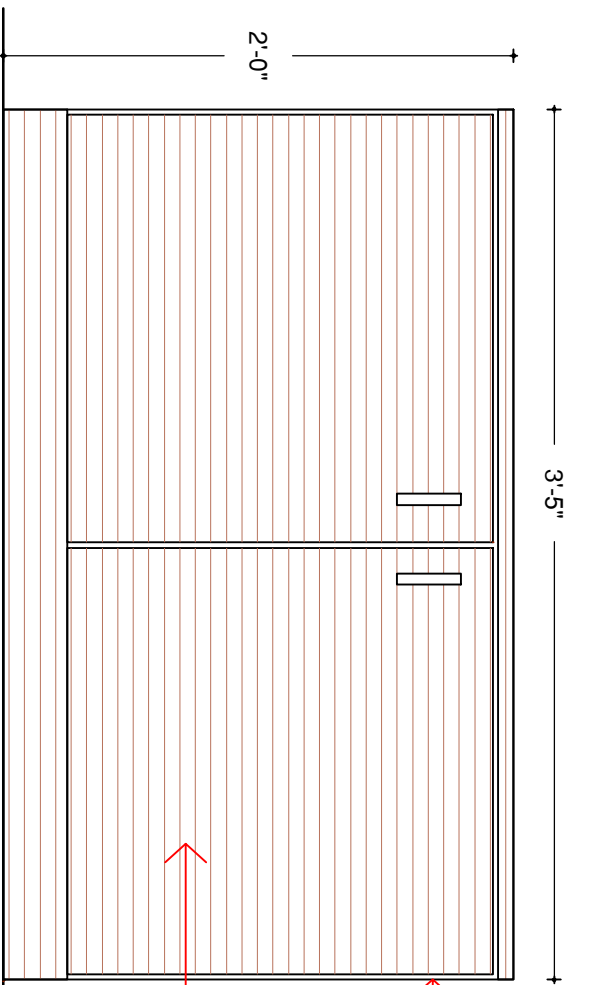


FRONT ELEVATION OF SIDE TABLE

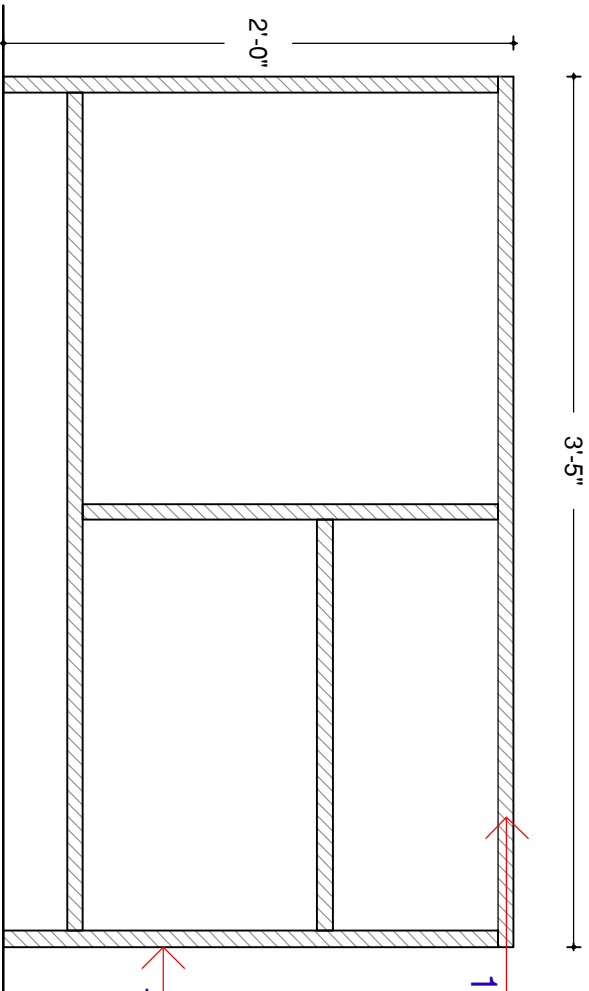

SECTION ELEVATION OF SIDE TABLE

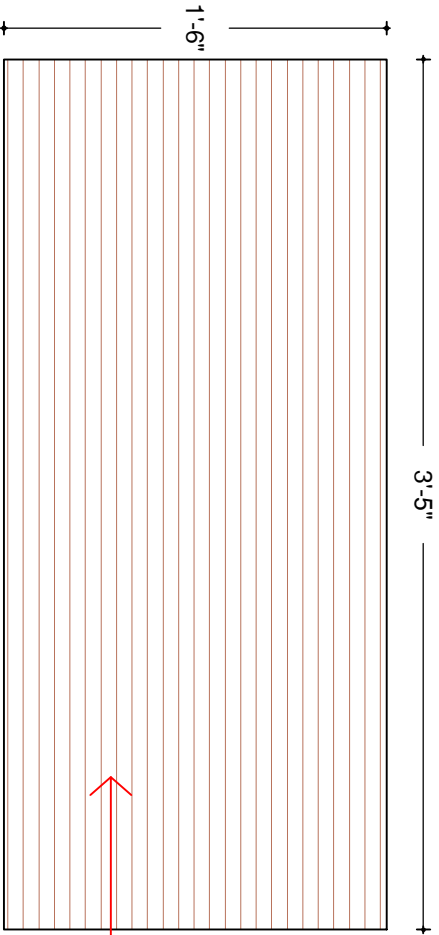

TOP PLAN OF SIDE TABLE

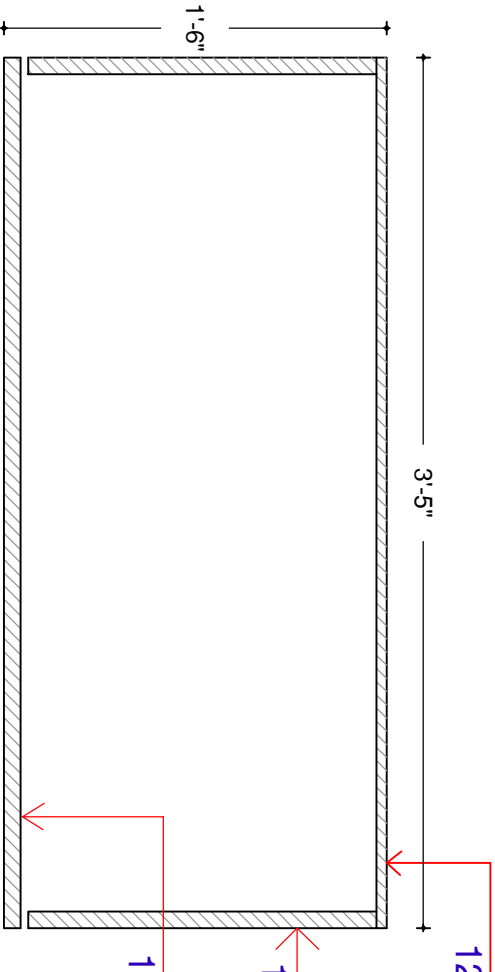

SECTIONAL PLAN

GROUND FLOOR

OFFICERS COUNTERS

DETAILS

PROJECT NAME

INTERIOR OF RAJKOT NAGRRIK

BANK AT BHUJ

DRAWING

8.5

Cell : 9825909081

Architect

JAY SOLANK

B.Architecture